




FRONT ELEVATION

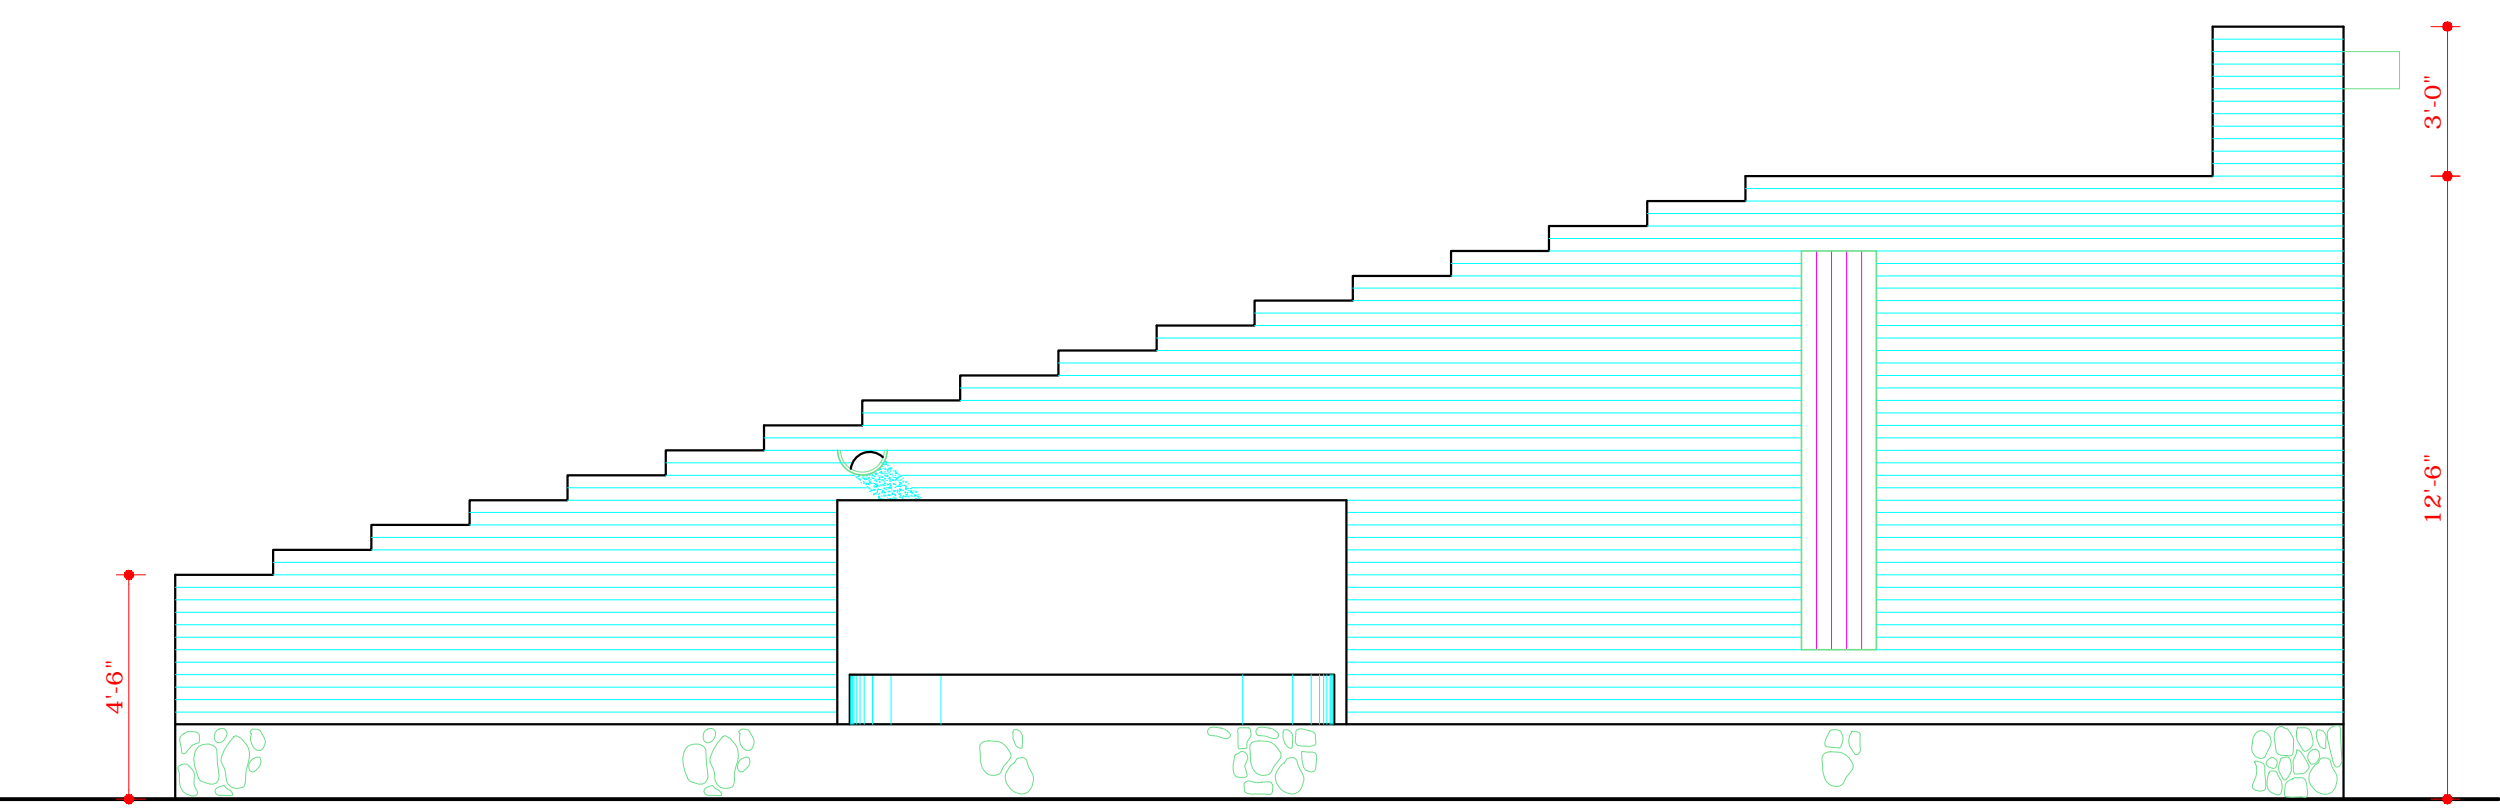


LEFT ELEVATION

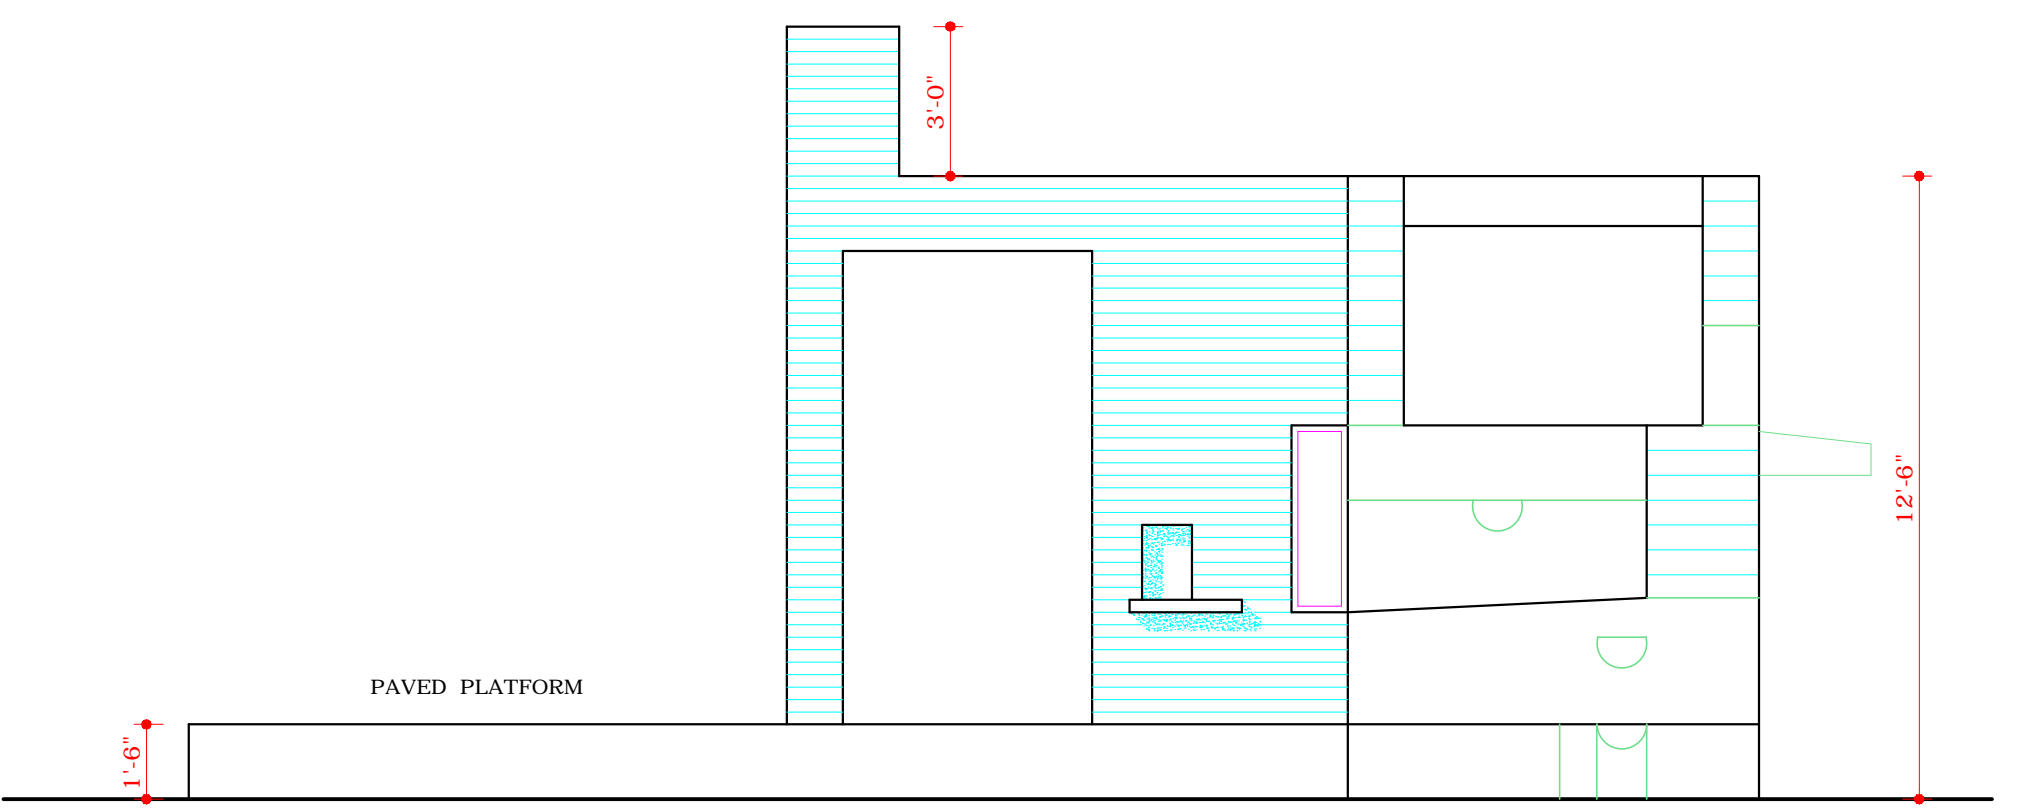


REAR ELEVATION

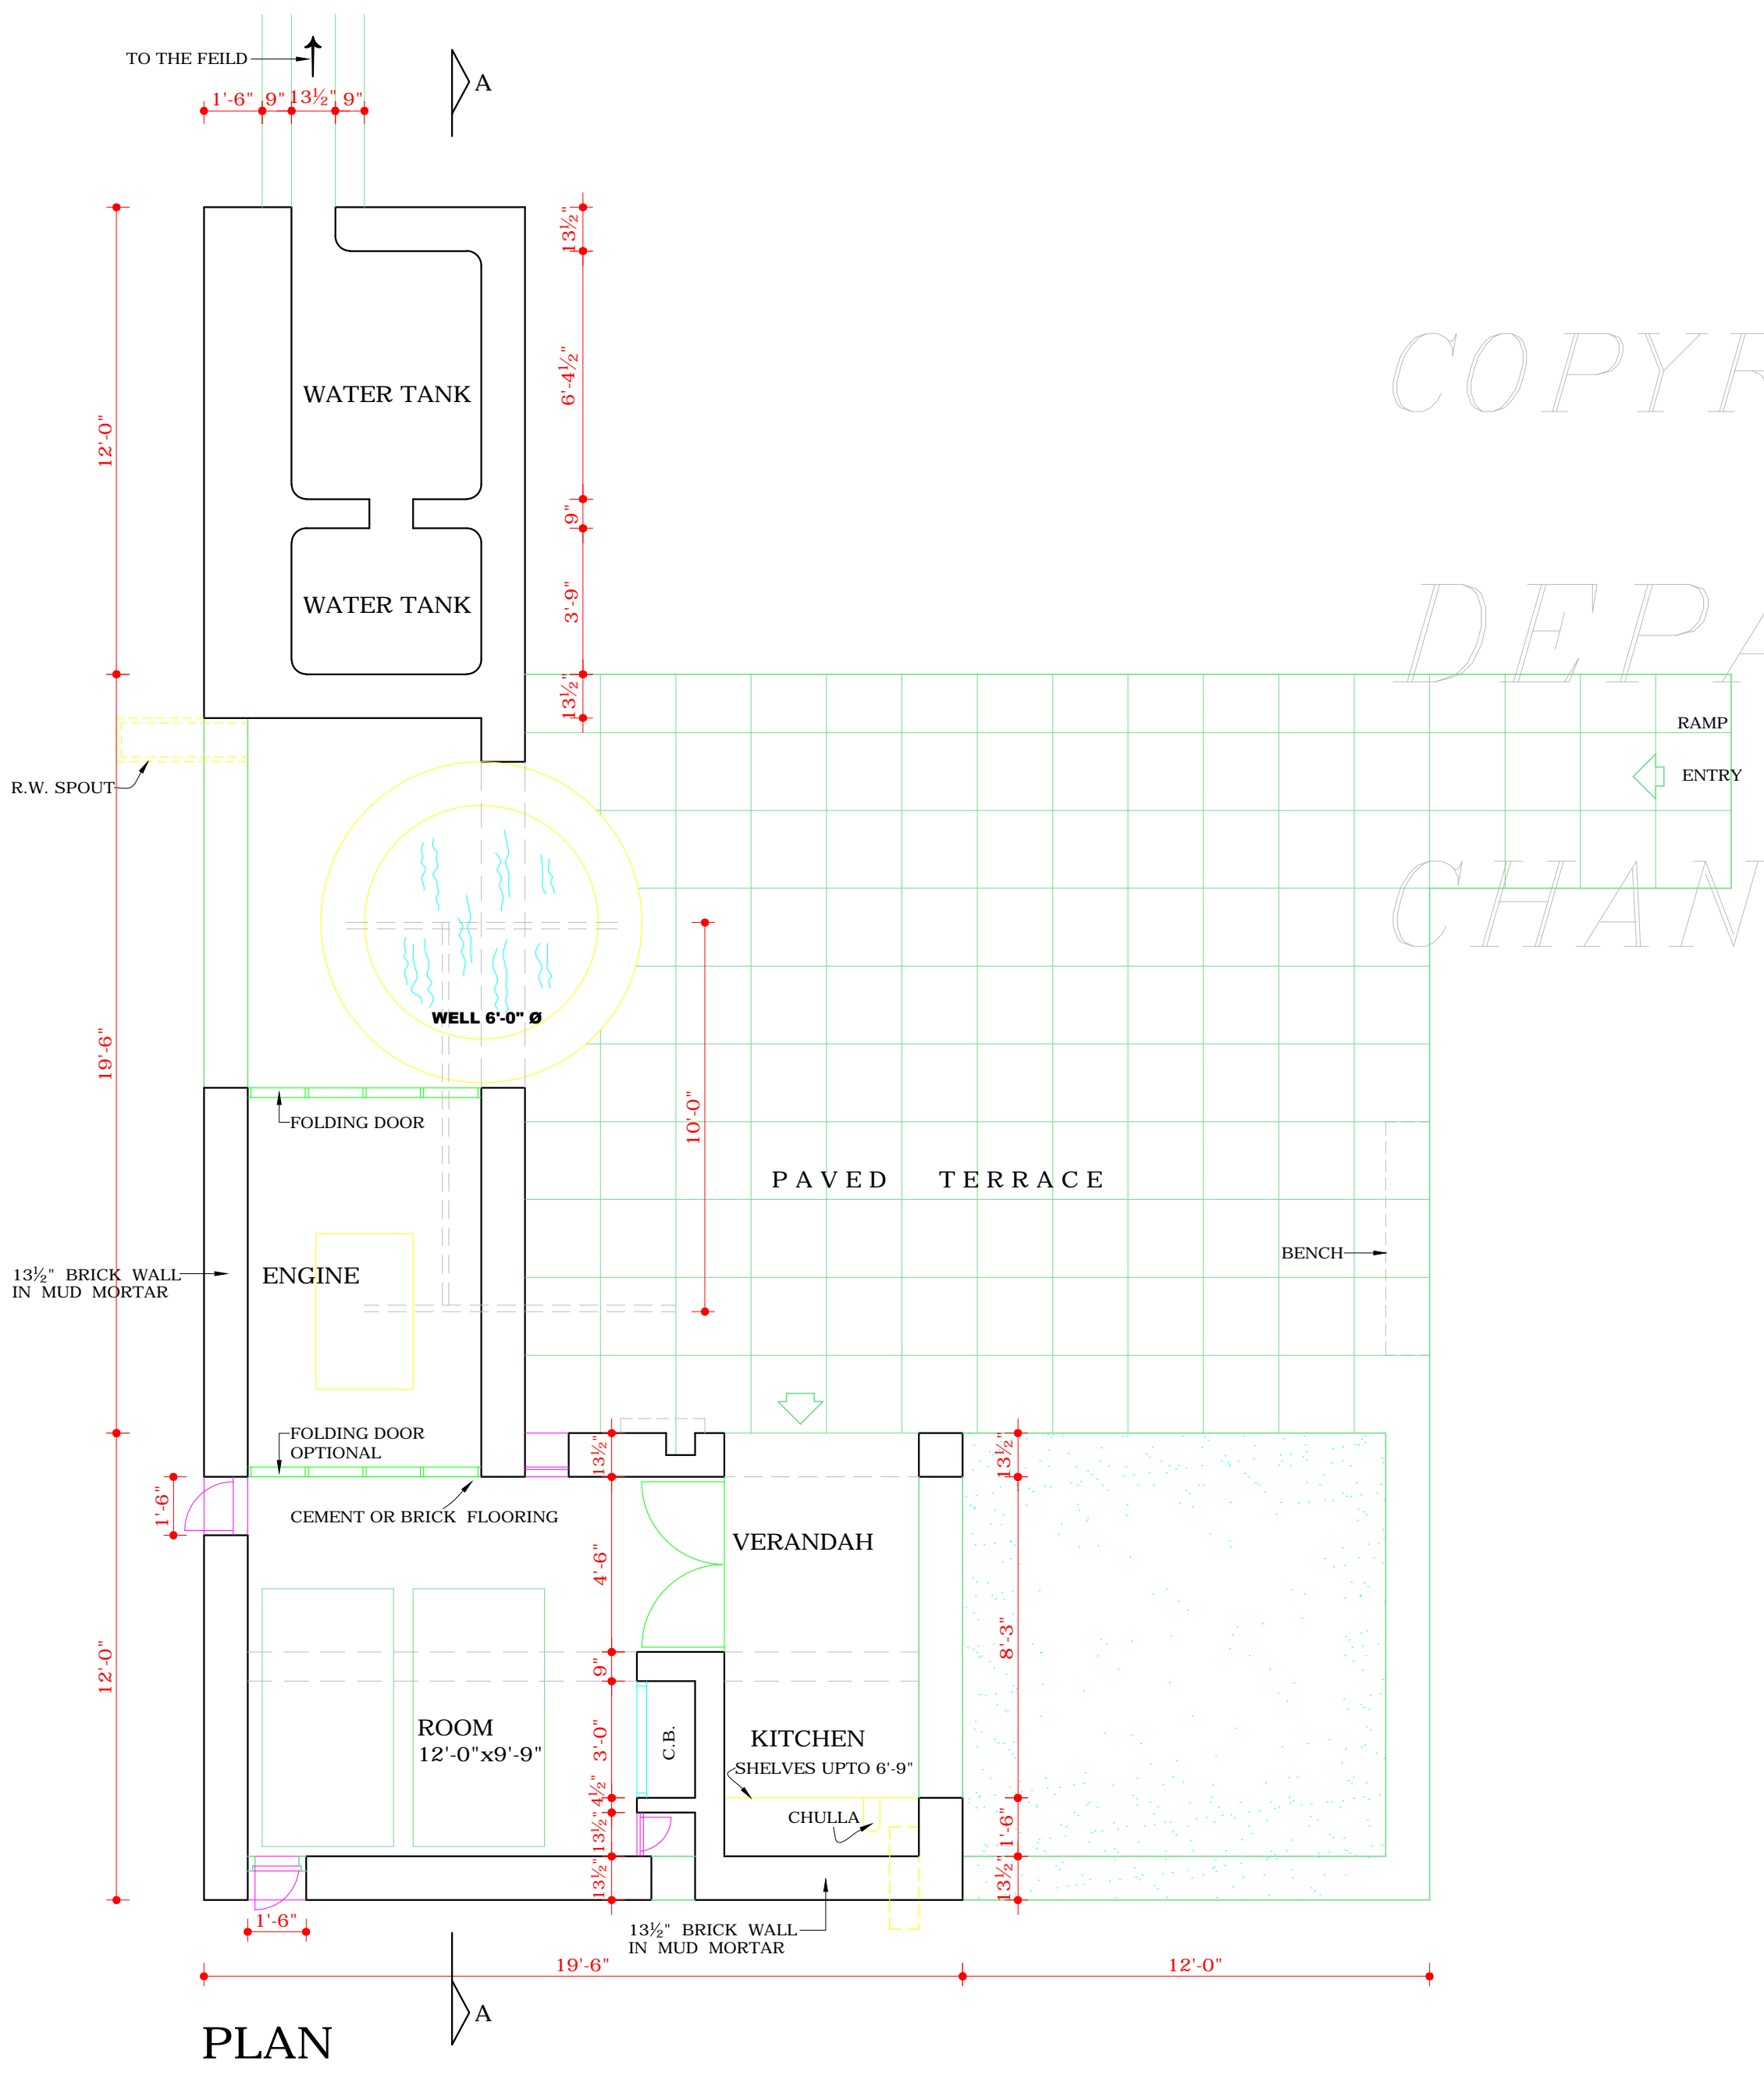

PLAN

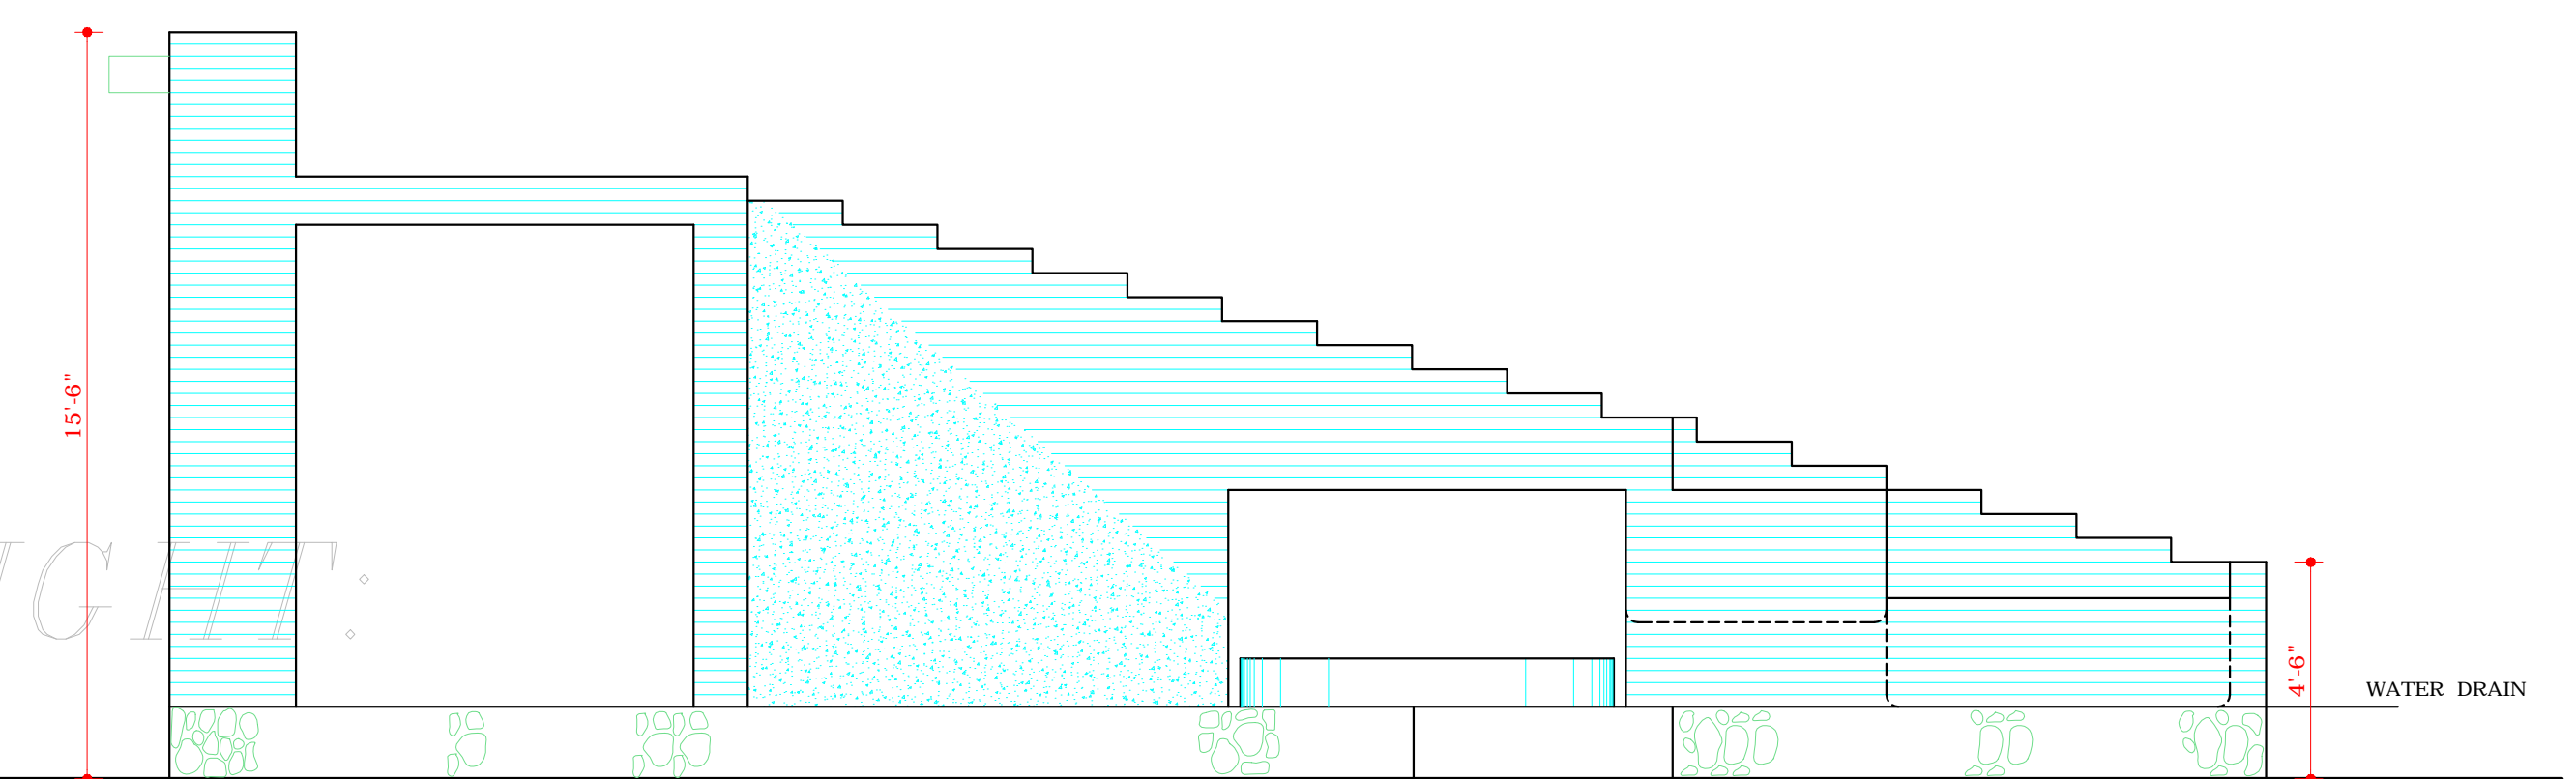

RIGHT ELEVATION

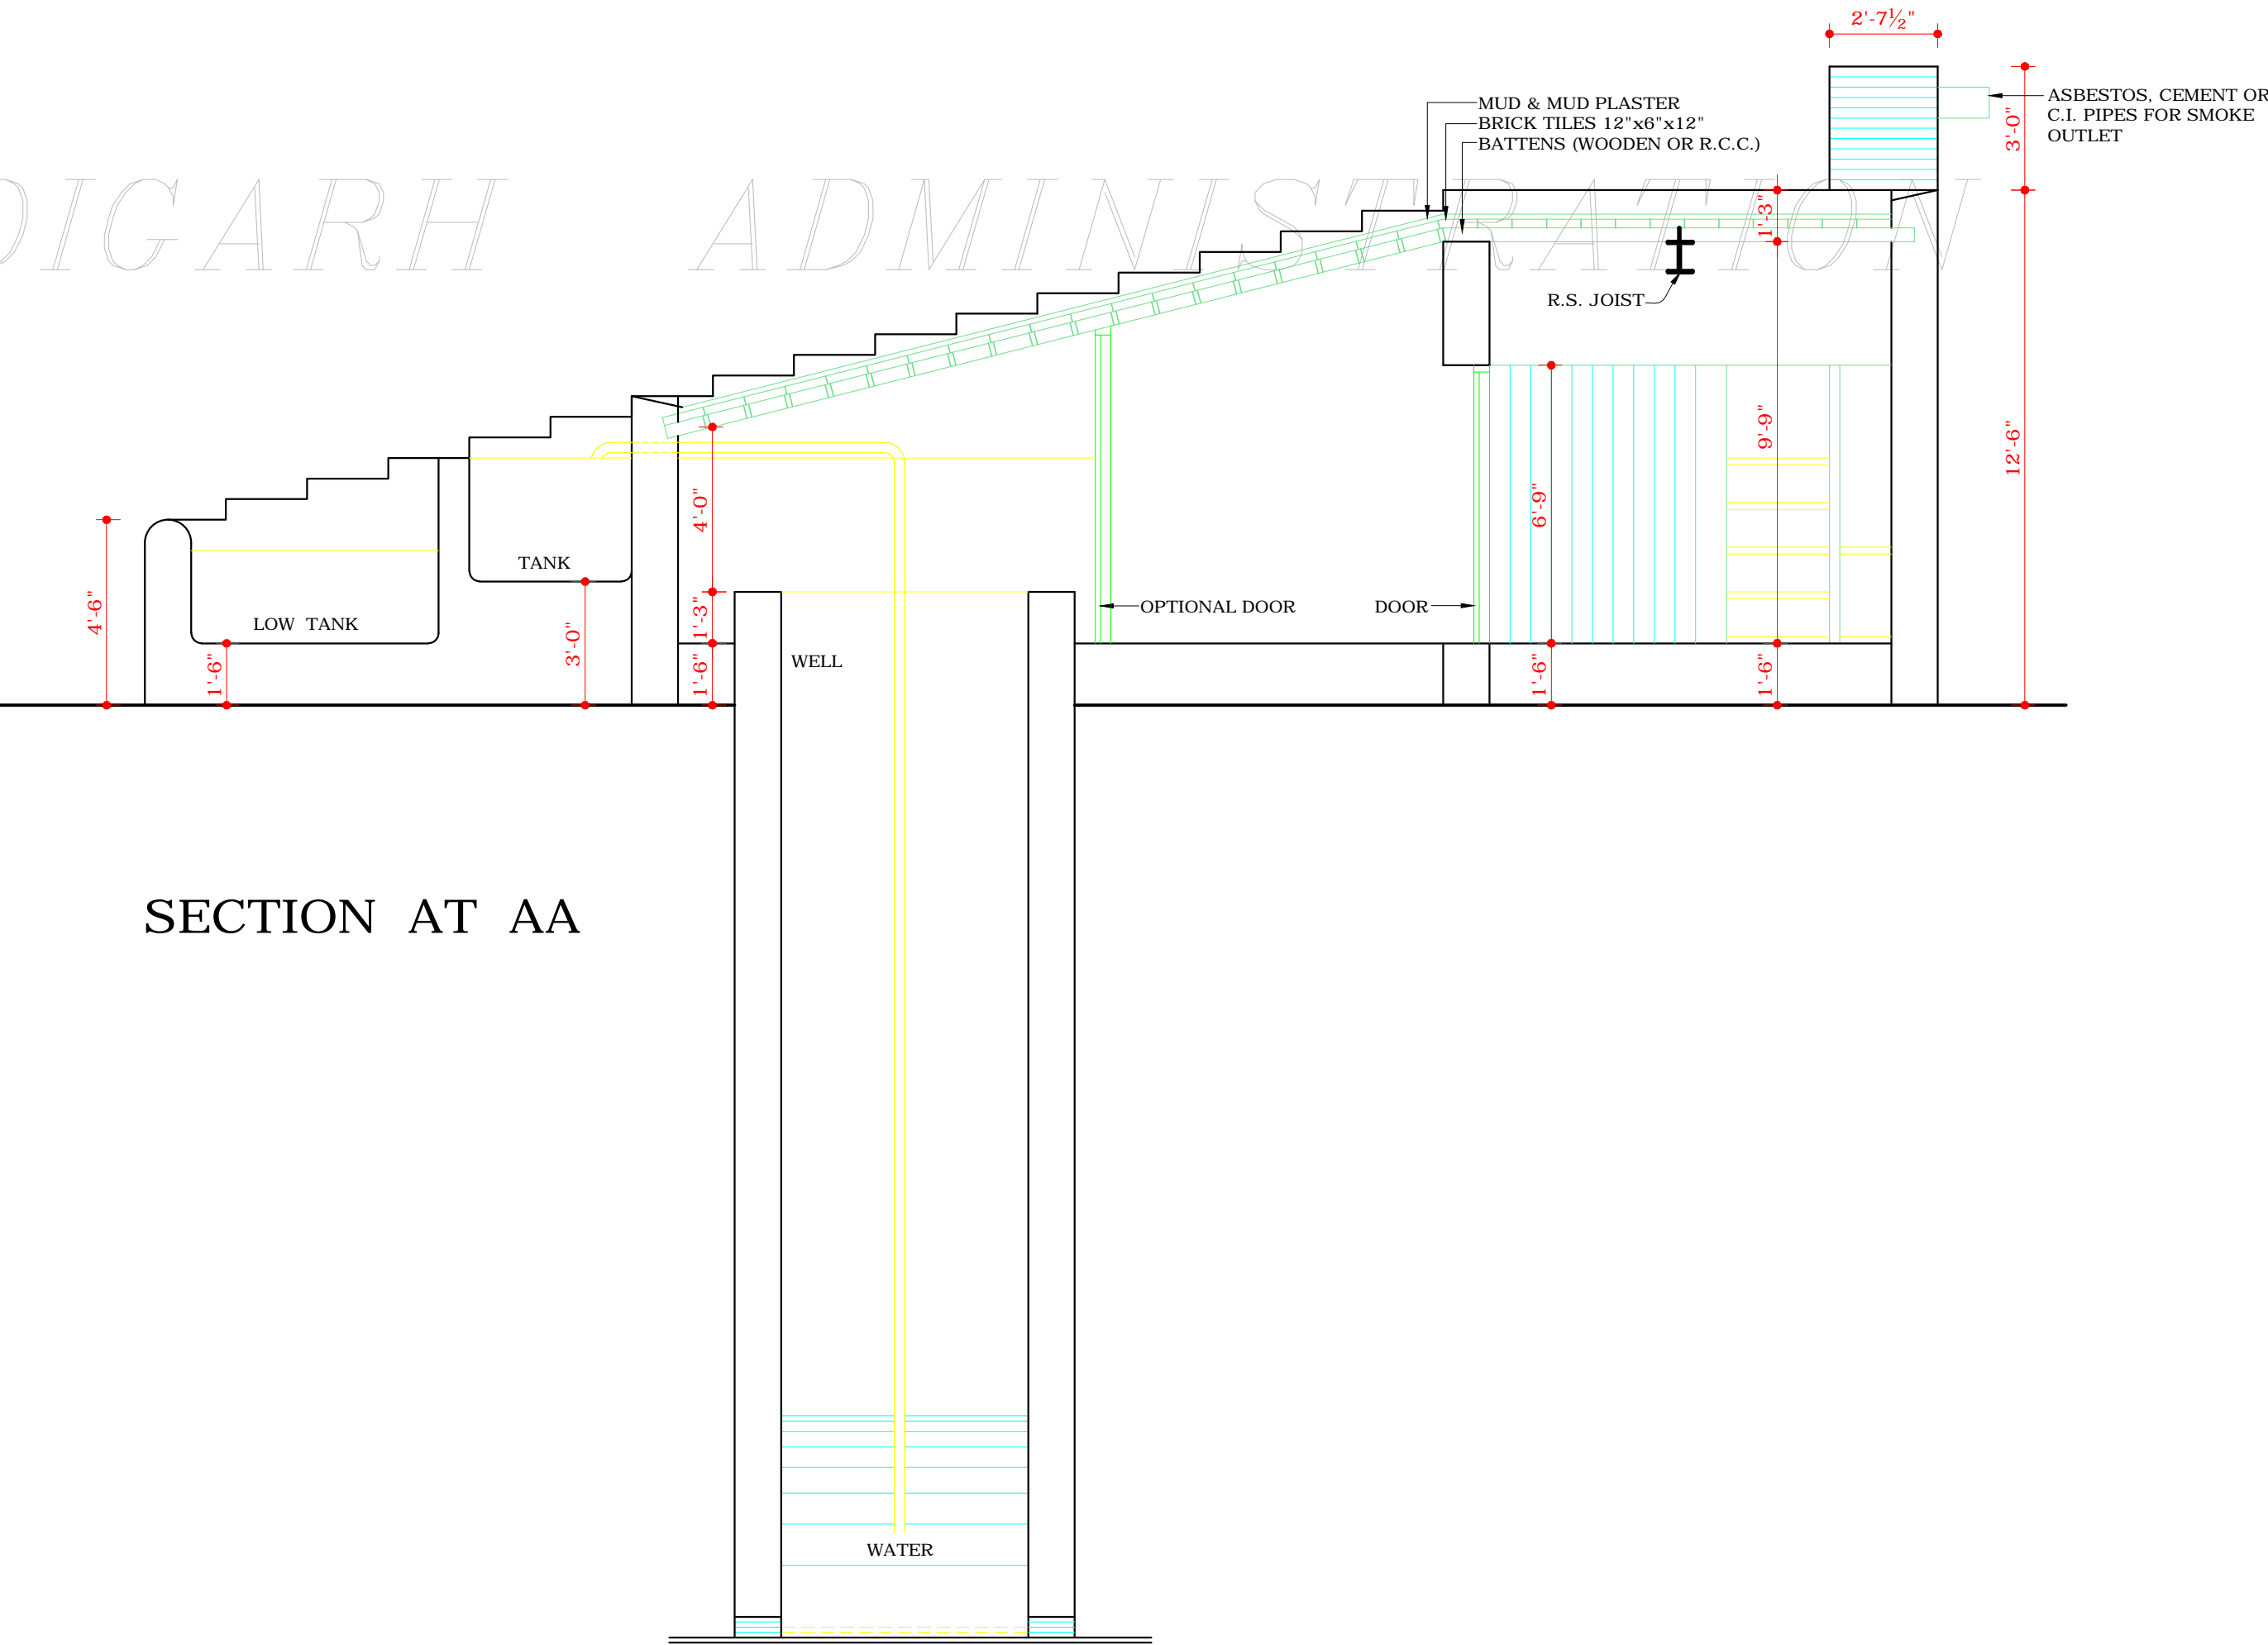

SECTION AT AA

COPYRIGHT:
DEPARTMENT OF URBAN PLANNING
CHANDIGARH ADMINISTRATION

1. THIS DRAWING IS THE PROPERTY OF THE DEPARTMENT OF ARCHITECTURE PUNJAB GOVERNMENT AND MUST NOT BE ALTERED COPIED OR USED IN WHOLE OR IN PART WITHOUT THE PERMISSION OF THIS DEPARTMENT IN WRITING.
2. ENTIRE STRUCTURE COULD BE BUILT IN 2 PHASES. FIRST PHASE WILL BE ONLY ENGINE ROOM AND THE WELL. THE SECOND PHASE WILL BE ROOM AND THE VERANDAH.
3. LOCATION OF THE WELL IS AT THE DISCRETION OF THE FARMER I.e. TOTALLY COVERED OR COMPLETELY UNCOVERED.
4. FOR FULL BENEFIT THE ORIENTATION SUGGESTED ON THE PLAN SHALL BE ADHERED TO.
5. MASONARY IN PLINTH MAY BE OF STONE OR BURNT BRICK.
6. 1 1/2" BK. WALLS MAY BE CONSTRUCTED IN MUD MORTAR WITH CEMENT OR LIME POINTING.
7. BATTENS MAY BE OF WOODEN OR R.C.C. AS CONVENIENT TO THE FARMER CONCERNED.

NOTE:
THIS DRAWING HAS BEEN COMPUTERISED ON 10-11-10 FROM DRG. No. 102 JOB No. 127

S.No.	DESCRIPTION	DATE	SIGN
-------	-------------	------	------

REVISIONS

Sd/- M.N. SHARMA 18-10-66 CHIEF ARCHITECT	Sd/- 18-10-66 SENIOR ARCHITECT
Sd/- S.D. SHARMA 18-10-66 ARCHITECT	Sd/- ASSTT. ARCHITECT

OFFICE OF THE CHIEF ARCHITECT TO GOVT. Pb. CHANDIGARH

SCALE : 4 FEET TO AN INCH	DATE:
DRAWN GURDIAL K.L. BHURI	DRG. No. 102
CHECKED Sd/-	JOB No. 127

STANDARD TUBE-WELL DESIGN IN PERIPHERY

PLAN, ELEVATIONS & SECTIONS

Sd/-
19th OCT. 66
CHIEF ADMINISTRATOR
DISCLAIMER
THOUGH EVERY CARE HAS BEEN TAKEN TO PROVIDE THE CORRECT VERSION OF THE ARCHITECTURAL CONTROL ON THIS DIGITIZED (PDF) FORMAT, YET IN CASE OF ANY DISCREPANCY, THE MASTER COPY OF THE ARCHITECTURAL CONTROL APPLICABLE ON EACH SUCH SITE, AS AVAILABLE IN THE COMMERCIAL RECORD OF THE OFFICE OF CHIEF ARCHITECT OR HER/HIS INTERPRETATION WILL OVERRULE THE DIGITIZED FORMAT.