



S.No. NOTES
 1 THIS DRG. IS THE PROPERTY OF THE DEPT. OF ARCHITECTURE, UT. C.S.O. FORMERLY OF THE P.B. GOVT. MUST NOT BE ALTERED, COPIED OR USED IN WHOLE OR IN PARTS WITHOUT THE PERMISSION OF THIS DEPT. IN WRITING.

APPROVAL OF THE CHIEF ADM. RECEIVED VIDE HIS OFFICE MEMO. NO. 10562 UTFI (2)-78/9987 DATED 14-6-79 13.61/2

S.No. DESCRIPTIONS DATE SIGN

REVISIONS

sd/ RAM GOPAL 12-5-79 CHIEF ADMINISTRATOR

[Signature] 2.11.70 CHIEF ARCHITECT

[Signature] 2.11.78 SENIOR ARCHITECT SENIOR TOWN PLANNER

[Signature] 30/10/78 ARCHITECT *[Signature]* 23/10/78 ASST. ARCHITECT


OFFICE OF THE CHIEF ARCHITECT UT CHANDIGARH

SCALE- 1/8" = 1'-0" DATE

SD SHARMA DRAWN BY DRG No JOB No

CHECKED BY 2 1065 PETROL PUMP ON V-2 ROAD MADHYA MARG SECTOR-8-C

SITE PLAN

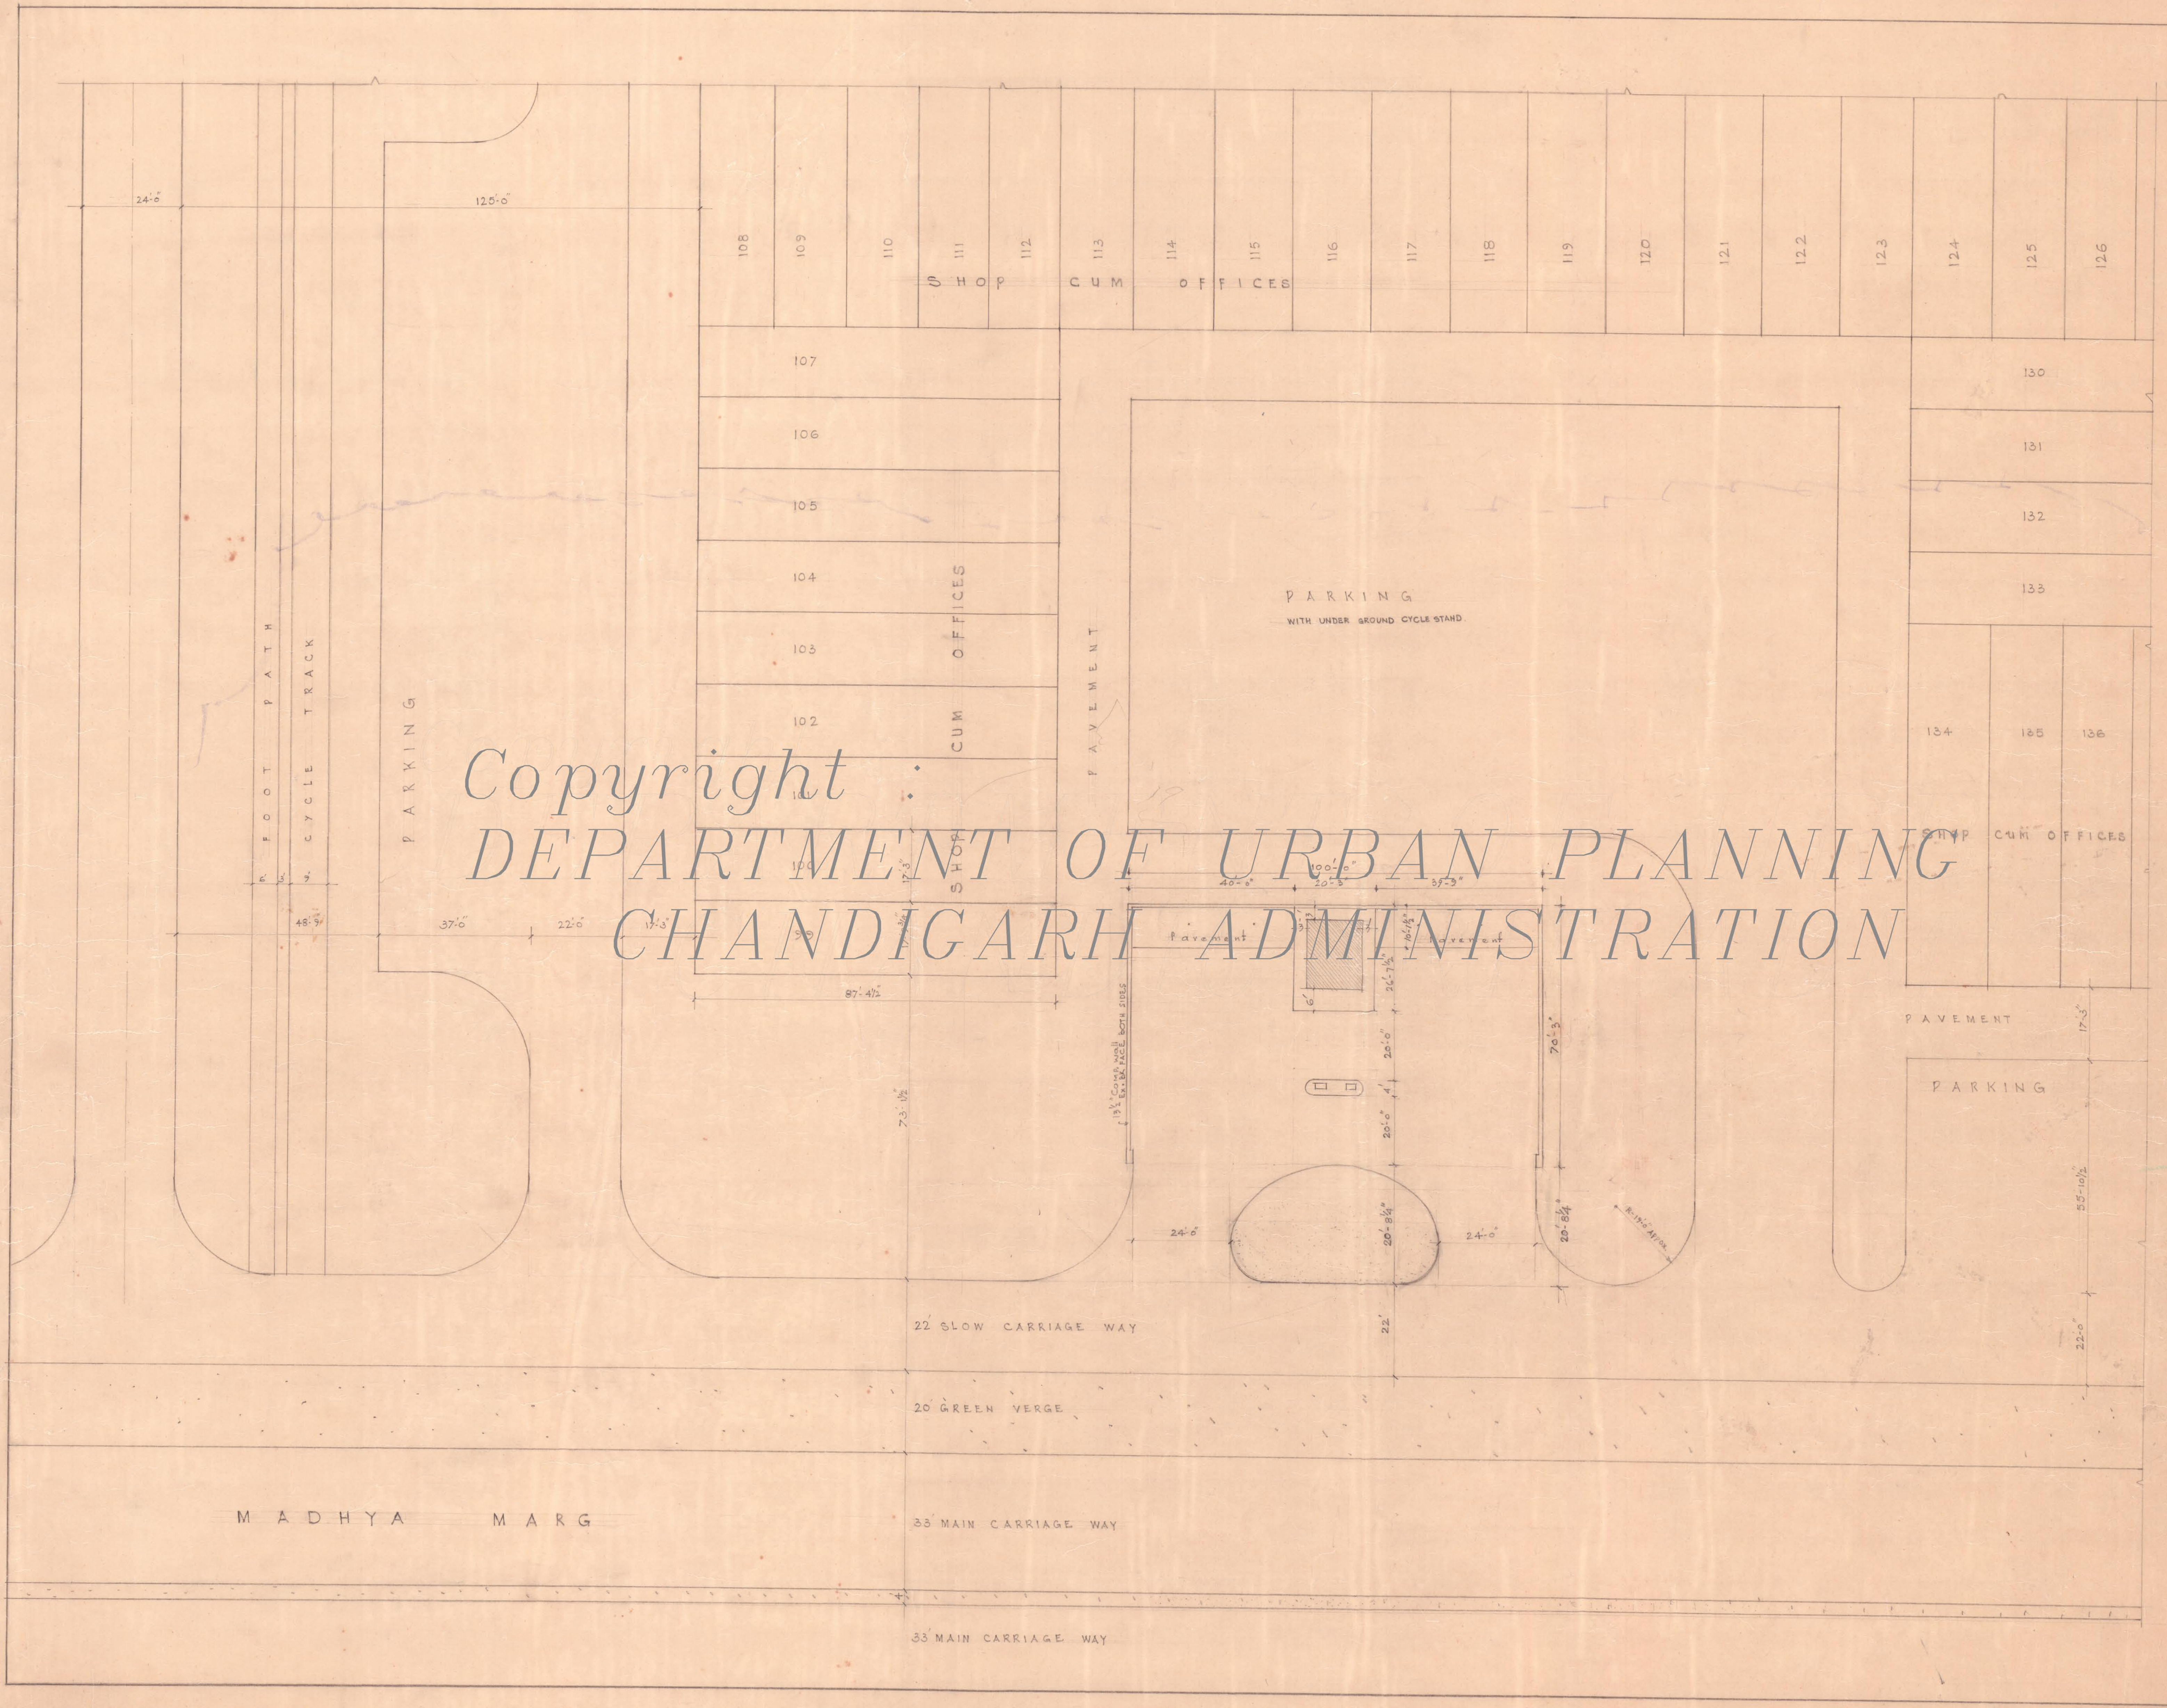

Copyright :
 DEPARTMENT OF URBAN PLANNING
 CHANDIGARH ADMINISTRATION