

DEPARTMENT OF  
ARCHITECTURE U.T.

S.NO. NOTES.

- THIS DRG. IS THE PROPERTY OF THE DEPTT. OF ARCHITECTURE, CHANDIGARH U.T. AND FORMERLY THE GOVT. OF PUNJAB AND MUST NOT BE ALTERED COPIED OR USED IN WHOLE OR IN PART WITHOUT THE PERMISSION OF THIS DEPTT. IN WRITING.
- THIS DRG. IS ACTUALLY TRACED FROM DRG. No. 4 OF JOB No. 68/B DATED : 8-11-1973  
NIRMAL KUMARI  
8-11-73

NOTE:-  
THIS DRAWING IS THE COMPUTERISED  
REPRODUCTION OF ORIGINAL DRG No. 4  
JOB No. 68/B DATED \_\_\_\_\_

S.NO.	DESCRIPTION	DATE	SIGN
-------	-------------	------	------

REVISIONS

CHIEF ADMINISTRATOR

Sd/- JANE B. DREW  
CHIEF ARCHITECT SENIOR ARCHITECT.


Sd/- B.P. MATHUR  
JUNIOR ARCHITECT. ASSTT. ARCHITECT.

OFFICE OF THE CHIEF  
ARCHITECT CHANDIGARH

SCALE = 1/2" INCH TO A FOOT. DATE - 13-11-53

DRAWN HAR BINDER	JOB No. 68/B	DRG.No. 4
REDRAWN NIRMAL KUMARI		

TYPICAL ROOF PLAN OF  
BOOTHES IN SECTOR  
9 & 22 ANNEXE

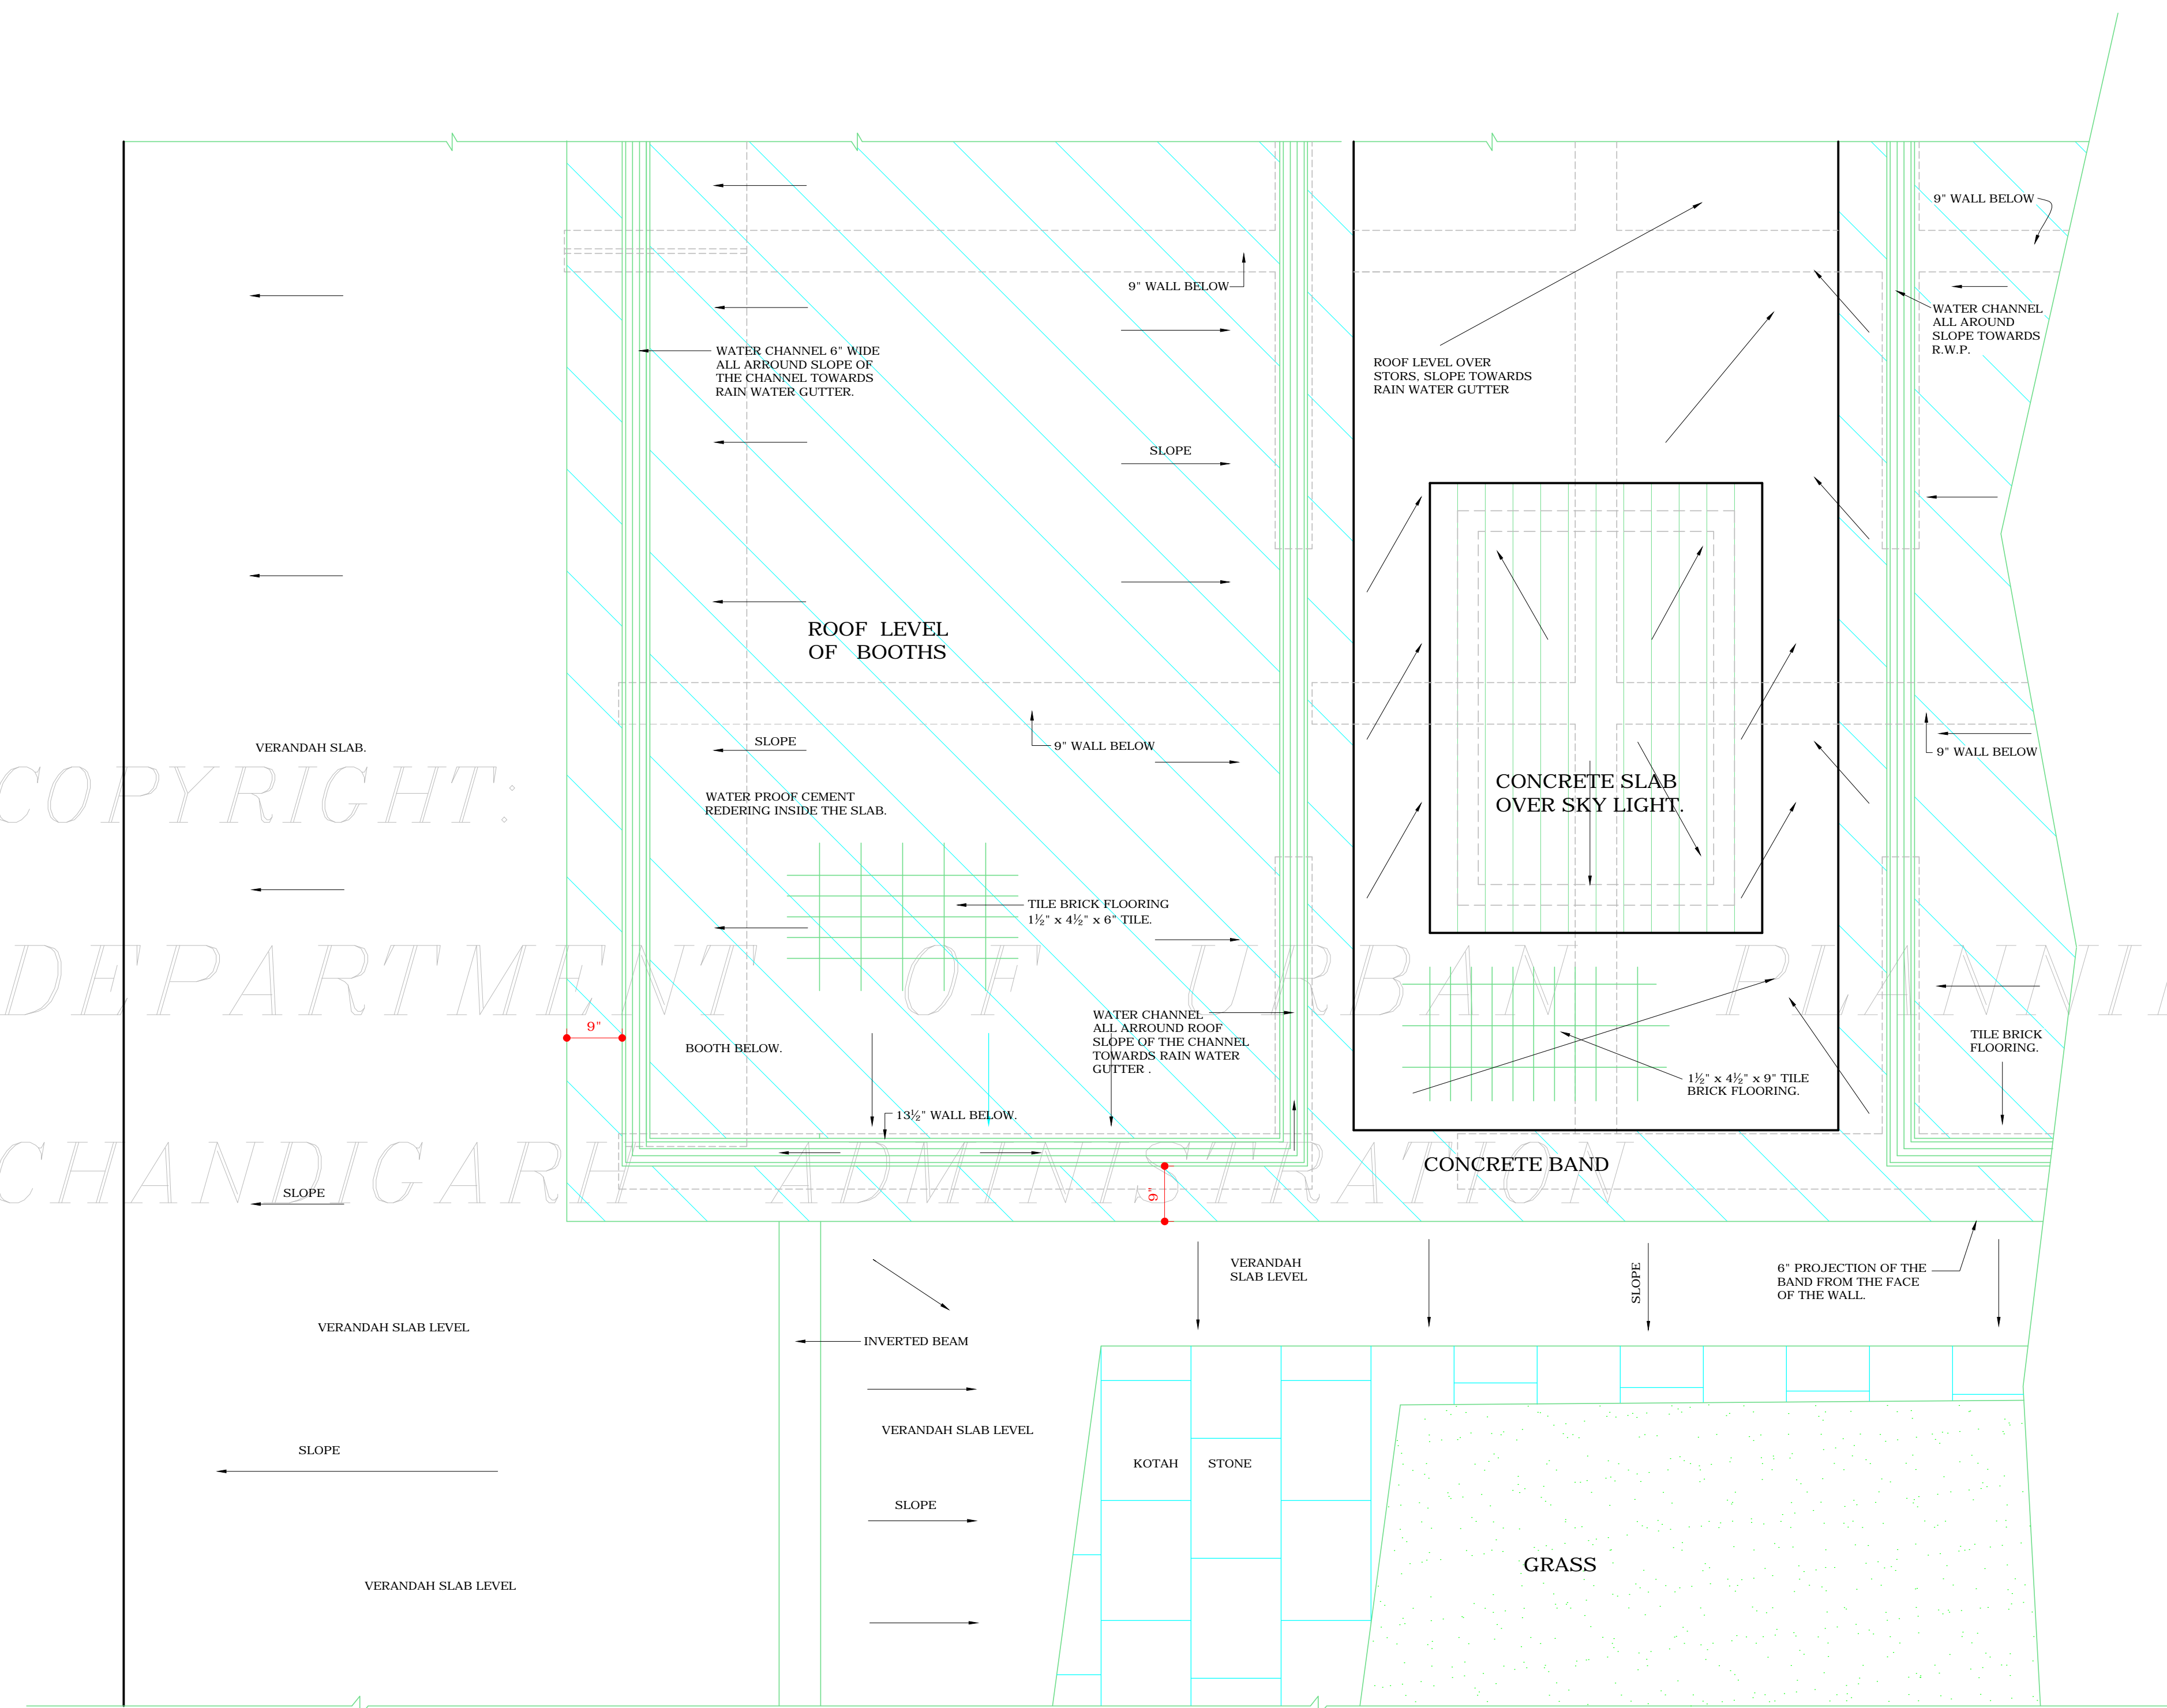

DISCLAIMER

THOUGH EVERY CARE HAS BEEN TAKEN TO PROVIDE THE CORRECT VERSION OF THE ARCHITECTURAL CONTROL ON THIS DIGITIZED (PDF) FORMAT. YET IN CASE OF ANY DISCREPANCY, THE MASTER COPY OF THE ARCHITECTURAL CONTROL APPLICABLE ON EACH SUCH SITE, AS AVAILABLE IN THE COMMERCIAL RECORD OF THE OFFICE OF CHIEF ARCHITECT OR HER/HIS INTERPRETATION WILL OVERRULE THE DIGITIZED FORMAT.

ATTESTED AS TRUE COPY

Sd/- KUREKAR  
19-12-73

ASSTT. ARCHITECT.