



DEPARTMENT OF ARCHITECTURE U.T.

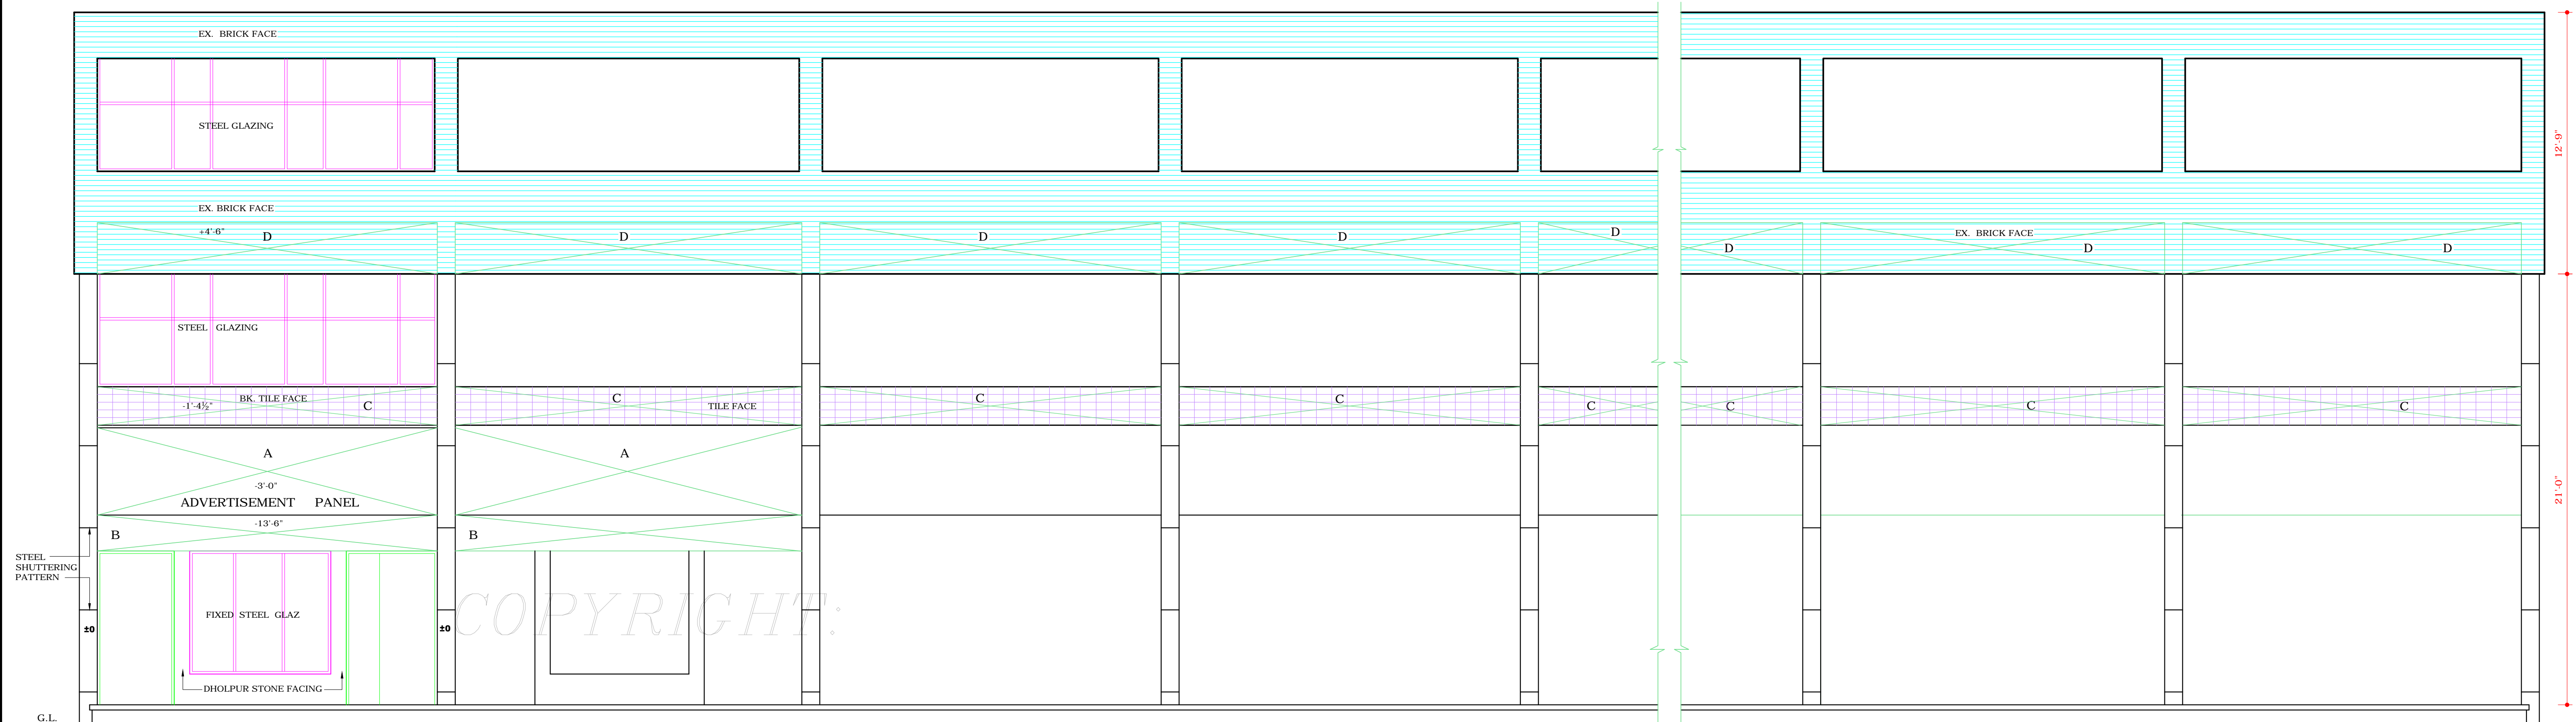

FRONT ELEVATION

IN PURSUANCE TO THE APPROVAL OF THE CHIEF ADMN. ON FILE DT. 5-11-07  
Sd/- SUNITA MONGA  
CHIEF ARCHITECT  
CHIEF ADMINISTRATOR  
CHANDIGARH ADMN.

- | S.NO. | NOTES.  |
|-------|---|
| 1.    | THIS DRAWING IS THE PROPERTY OF DEPARTMENT OF ARCHITECTURE U.T. CHANDIGARH AND MUST NOT BE ALTERED, COPIED OR USED IN WHOLE OR INPART WITHOUT THE PERMISSION OF THIS DEPARTMENT IN WRITING. |
| 2.    | THIS DRAWING IS TO BE READ WITH DRAWING NOS. 1 TO 4 OF JOB NO. 1062.  |
| 15.   | CONT. FROM DRG. NO. 2<br>INTERNAL PLANNING ON FIRST AND SECOND FLOOR IS LEFT AT THE DISCRETION OF THE OWNER BUT SUBJECT TO THE PRIOR APPROVAL OF THE CHIEF ADMINISTRATOR.                   |
| 16.   | ONLY DULY QUALIFIED REGISTERED AND LICENSED ARCHITECTS ARE ALLOWED TO SUBMIT PLANS SUPERVISE CONSTRUCTION AND ISSUE THE COMPLETION CERTIFICATE FOR THE BUILDING.                            |
| 17.   | ALL FACADES OF THE BUILDING TO BE COMPLETED UPTO FULL HEIGHT IN FIRST PHASE HOWEVER REST OF THE INTERNAL CONSTRUCTION FOR SECOND FLOOR ONLY MAY BE COMPLETED IN SECOND PHASE.               |
| 18.   | TOILETS SHALL DERIVE LIGHT AND VENTILATION THROUGH THE DUCT OF PERMISSIBLE SIZE UNDER BUILDING BYE-LAWS.  |
| 19.   | DECREASE OR INCREASE IN THE HEIGHT OF FLOOR IS NOT ALLOWED.   |
| 20.   | BASEMENT IS NOT ALLOWED.  |
| 21.   | THESE DRAWINGS ARE APPLICABLE TO SHOP NO.1 TO 76 IN SECTOR 20-C & D.  |
| 22.   | FOR LAYOUT PLAN REFER DRAWING NO. 5 OF JOB NO. 1062   |

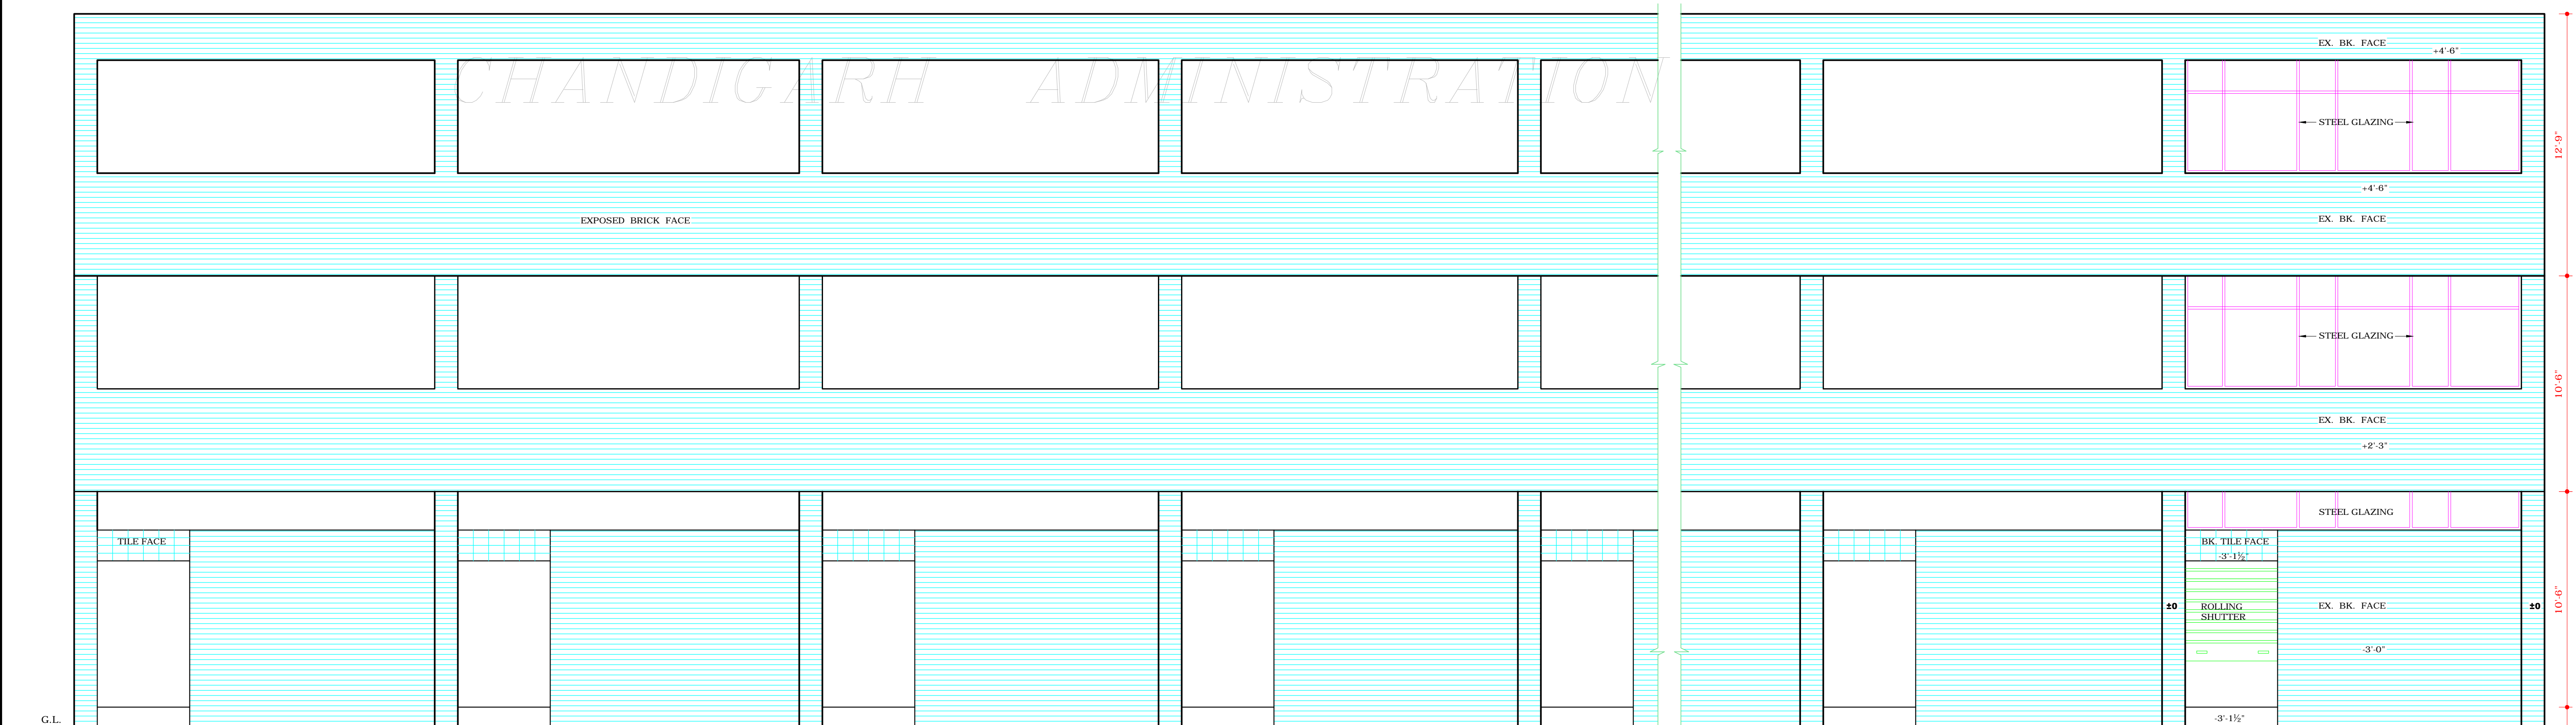

REAR ELEVATION

APPROVAL OF THE CHIEF ADMINISTRATOR FOR THE REVISION OF CLAUSE 21.  
RECEIVED VIDE HIS OFFICE.  
MEMO NO. 1842, U.T.F.I (4) 89/6012  
DATED. 6.6.89. Sd/- 7.6.89  
CHIEF ADMINISTRATOR.

APPROVAL OF THE CHIEF ADMINISTRATOR RECEIVED VIDE HIS OFFICE MEMO NO. 235 - U.T.F.I (2) 87/ DATED 11.2.87.

APPROVAL OF THE CHIEF ADMINISTRATOR RECEIVED VIDE HIS OFFICE MEMO NO. 9597 U.T.F.I (2) 78/713 DATED 12-1-79

ATTESTED  
Sd/- PRAN NATH  
-3-4-79  
ASSTT ARCHITECT  
THIS DRG. IS TRACING OF  
DRG. NO. 3 JOB NO 1062

NOTE:  
THIS DRAWING IS THE COMPUTERISED REPRODUCTION OF ORIGINAL DRG. NO. 3 JOB NO. 1062 DATE 19-8-08  
DISCLAIMER  
THOUGH EVERY CARE HAS BEEN TAKEN TO PROVIDE THE CORRECT VERSION OF THE ARCHITECTURAL CONTROL ON THIS DIGITIZED (PDF) FORMAT, YET IN CASE OF ANY DISCREPANCY, THE MASTER COPY OF THE ARCHITECTURAL CONTROL APPLICABLE ON EACH SUCH SITE, AS AVAILABLE IN THE COMMERCIAL RECORD OF THE OFFICE OF CHIEF ARCHITECT OR HER/HIS INTERPRETATION WILL OVERRULE THE DIGITIZED FORMAT.

S.NO.	DESCRIPTION	SIGN	DATE
REVISIONS			
Sd/- ON 8-1-79 CHIEF ADMINISTRATOR CHANDIGARH U.T.			
Sd/- M.N.SHARMA	Sd/- H.S.CHOPRA		
CHIEF ARCHITECT.	SENIOR ARCHITECT.		
Sd/- S.N.KOHLI	Sd/- P.N.SEKHRI		
ARCHITECT.	ASSTT. ARCHITECT.		

OFFICE OF THE CHIEF ARCHITECT, CHANDIGARH

SCALE = 1/4 INCH TO A FOOT DATE - 12.9.78

TARVINDER CHECKED BY DEALT BY P.S.SACHDEVIA TRACED BY SURINDER	JOB NO. 1062	DRG NO. 3
--	-----------------	--------------

WHOLE SALE CLOTH MARKET ON DAKSHNA MARG SEC 20, CHD

ELEVATIONS