

DEPARTMENT OF ARCHITECTURE .

NOTES .
THIS DRG. IS THE PROPERTY OF THE DEPTT. OF ARCHITECTURE, CHANDIGARH U.T. AND FORMERLY THE GOVT. OF PUNJAB. MUST NOT BE ALTERED, COPIED OR USED IN WHOLE OR IN PART WITHOUT THE PERMISSION OF THIS DEPTT. IN WRITING.

NOTE:
THIS DRAWING IS THE COMPUTERISED REPRODUCTION OF ORIGINAL DRG. No.3 . JOB No. 879 DATED - 04.06.08

S.NO.	DESCRIPTION	DATE

REVISIONS .

Sd/	Sd/
CHIEF ARCHITECT	SENIOR ARCHITECT
Sd/	Sd/
ARCHITECT	ASST. ARCHITECT

OFFICE OF THE CHIEF ARCHITECT CHANDIGARH . U.T.

SCALE = 1/4" = 1'-0" DATE : 4 . 9 . 74


DRAWN Sd/	DRG NO. 3	JOB NO. 879
CHECKED Sd/		

ARCHITECTURAL CONTROL IN COMMERCIAL AREA ALONG V2 AND V2b SECTOR - 22 A AND 22 C CHANDIGARH . 2ND FLOOR PLAN .

FOR NOTE - 'S'
REVISED APPROVAL OF CHIEF ADMINISTRATOR RECEIVED VIDE HIS OFFICE MEMO NO.211/154 UTR(S).2000/11382 DATED - 29 . 11 . 2000

Sd/ RAKESH SINGH, DT-24 .11 .2000
CHIEF ADMINISTRATOR

Sd/ K.K. MUKERJEE
20.9.74
CHIEF ADMINISTRATOR
CHANDIGARH ADMINISTRATION .

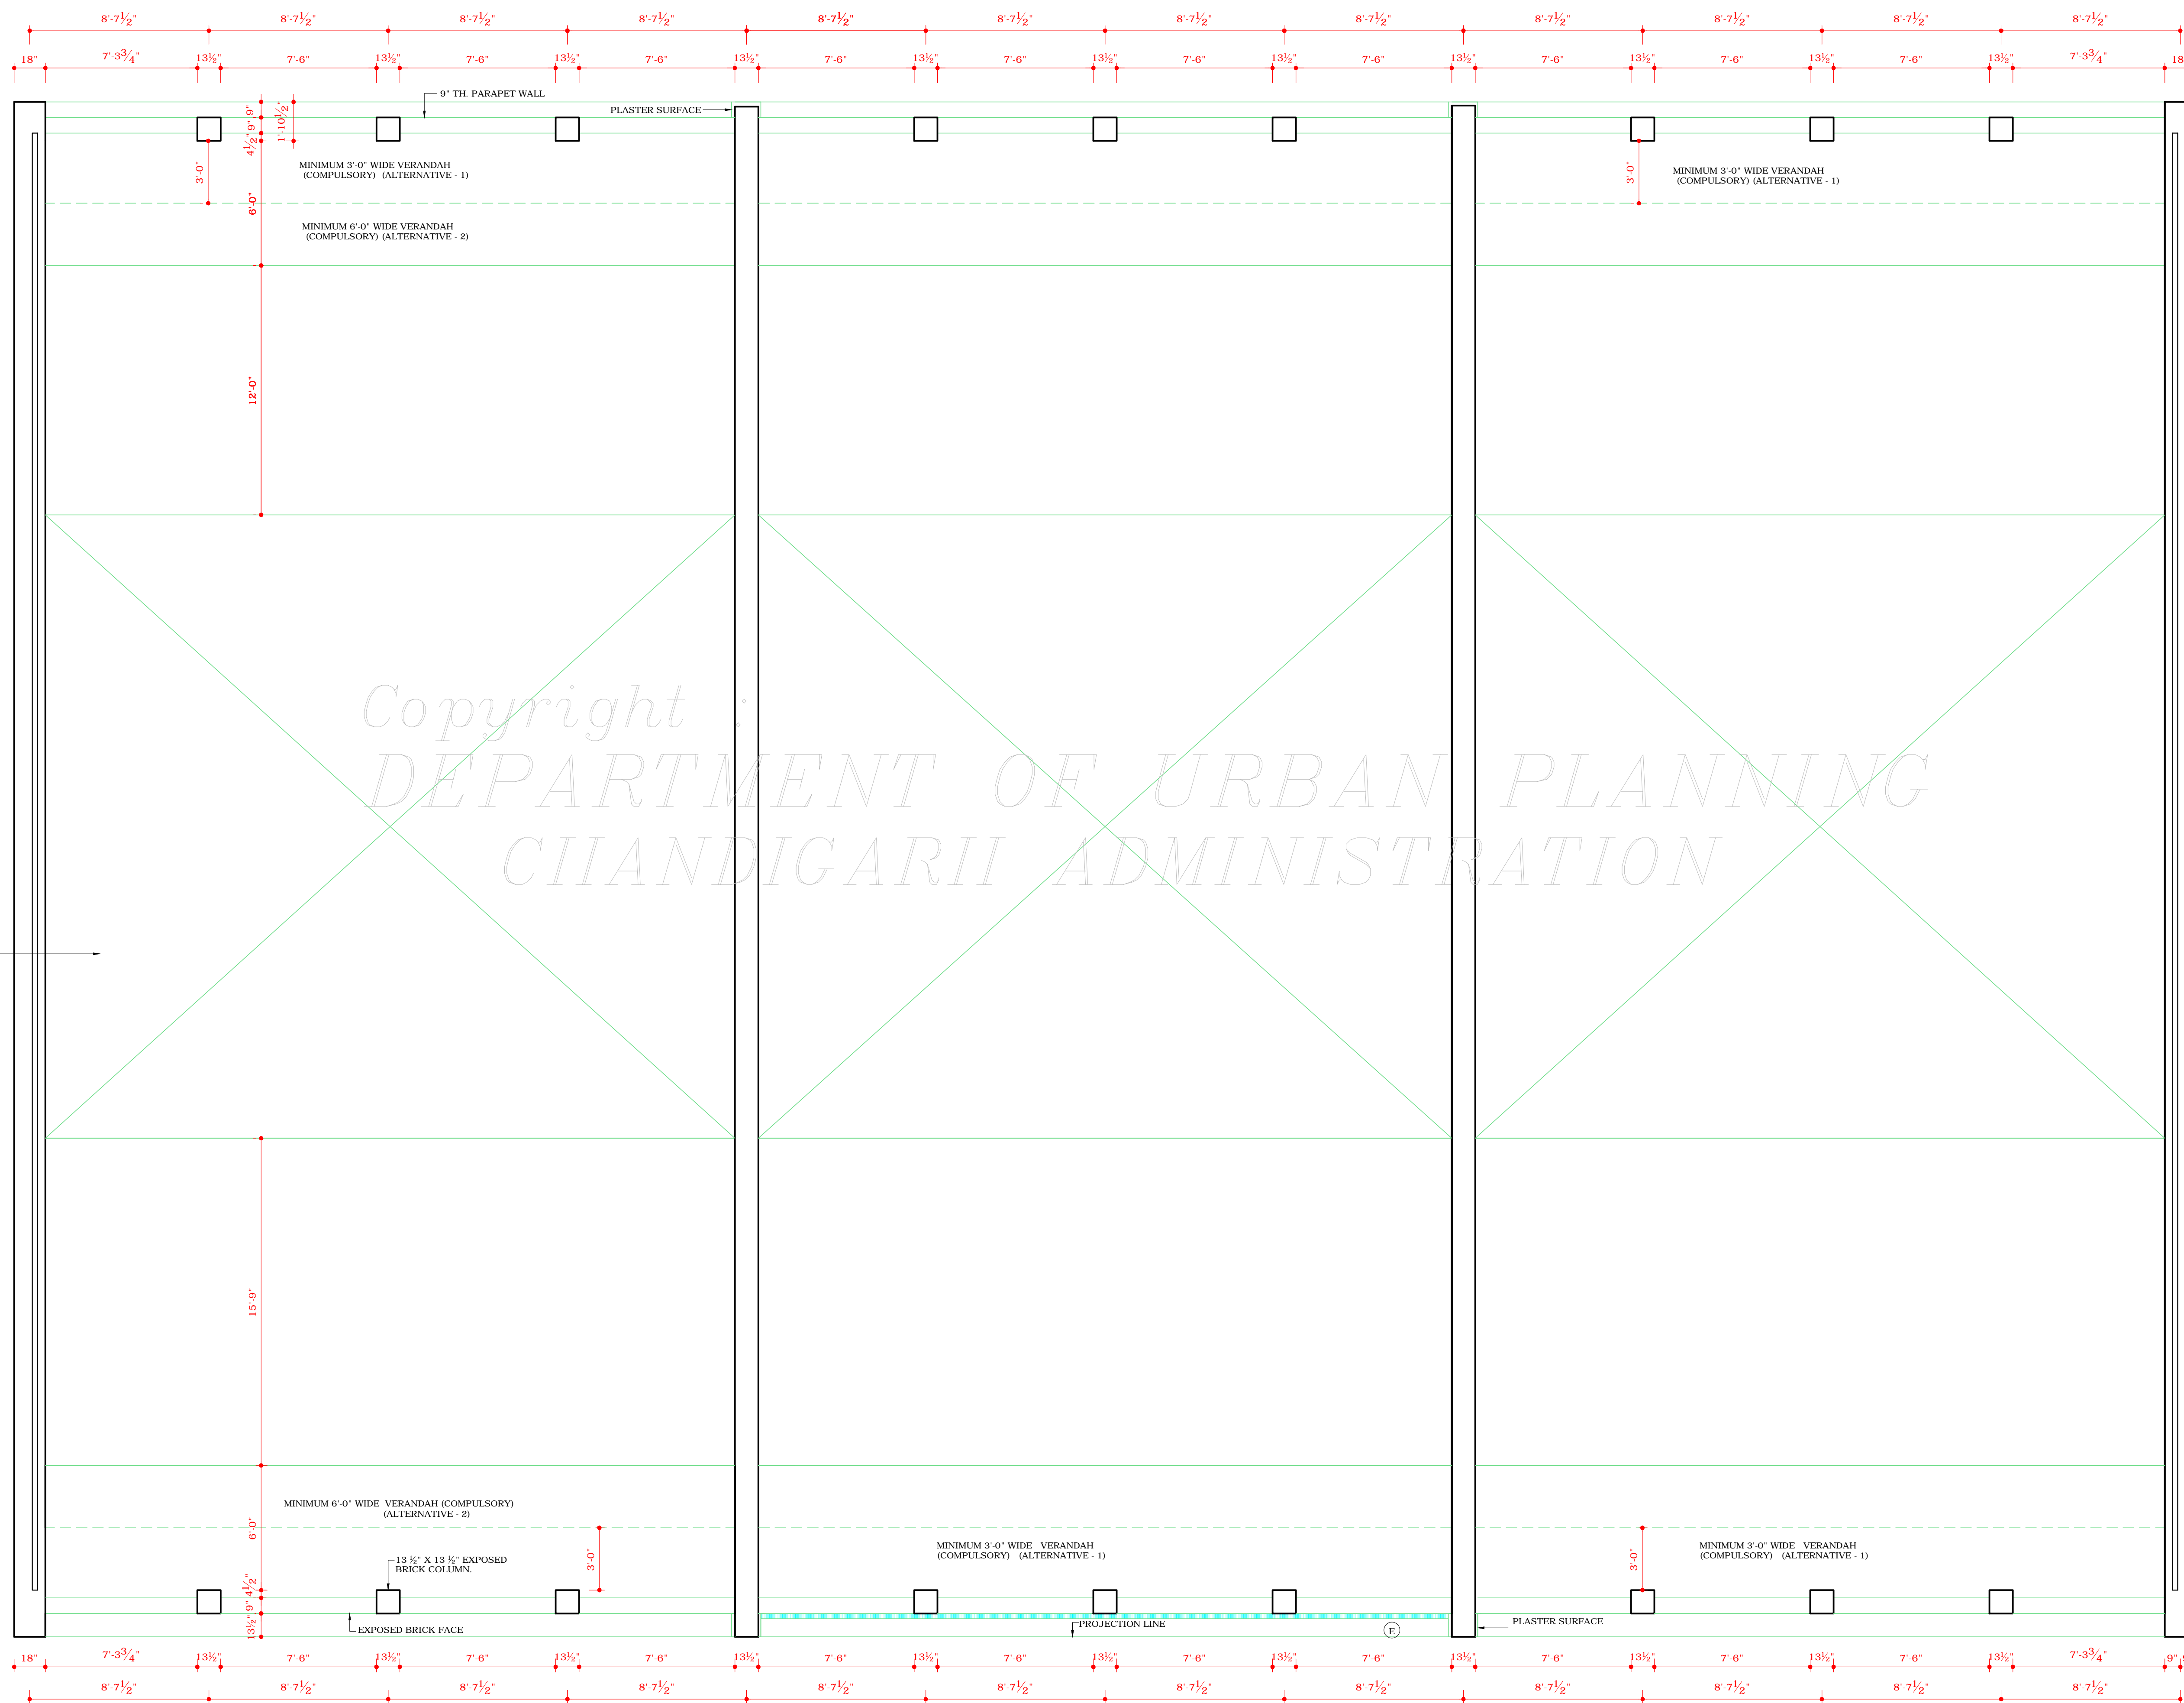

2ND FLOOR PLAN

Copyright
DEPARTMENT OF URBAN PLANNING
CHANDIGARH ADMINISTRATION

NOTE - 'S'
VIDE GAZETTE NOTIFICATION DATED 22.06.2000, THE DEPTH OF THE COMPULSORY VERANDAH AT FIRST AND SECOND FLOOR OF THE S.C.O. BOTH ON THE FRONT AND REAR SIDE, MAY BE PERMITTED EITHER AS PER ALTERNATIVE - 1 OR ALTERNATIVE - 2 (ORIGINAL ARCHITECTURAL CONTROL). HOWEVER, ALTERNATIVE - 1 SHALL BE ALLOWED SUBJECT TO PAYMENT OF PRESCRIBED FEES DETERMINED BY THE ESTATE OFFICER.

DISCLAIMER

THOUGH EVERY CARE HAS BEEN TAKEN TO PROVIDE THE CORRECT VERSION OF THE ARCHITECTURAL CONTROL ON THIS DIGITIZED (PDF) FORMAT, YET IN CASE OF ANY DISCREPANCY, THE MASTER COPY OF THE ARCHITECTURAL CONTROL APPLICABLE ON EACH SUCH SITE, AS AVAILABLE IN THE COMMERCIAL RECORD OF THE OFFICE OF CHIEF ARCHITECT OR HER/HIS INTERPRETATION WILL OVERRULE THE DIGITIZED FORMAT.

COURT IF DENIED MAY BE PROVIDED ONLY WITHIN THIS AREA IN CONFORMITY WITH THE BUILDING BYE LAWS