

S.No. NOTES.

- THIS DRG. IS THE PROPERTY OF DEPTT. OF URBAN PLANNING U.T. CHD FORMERLY OF THE P.B. GOVT. AND MUST NOT BE ALTERED, COPIED OR USED IN WHOLE OR IN PART WITHOUT THE PRIOR PERMISSION OF THIS DEPTT. IN WRITING.
- THIS DRG. IS TO BE READ IN CONJ. WITH DRG. No. 1/3 TO 3/3, 1/4 TO 1/4 OF JOB No. 2502.

NOTE:
THIS DRAWING HAS BEEN COMPUTERISED ON
18.06.09 FROM ORIGINAL DRG No. 4/1 JOB No. 2502

S.No. DESCRIPTION SIGN DATE

REVISIONS


Sd/- S.K. MIDHA 20.3.95 CHIEF ARCHITECT.	Sd/- 14.2.95 SENIOR ARCHITECT.
Sd/- 9.1.95 ARCHITECT.	Sd/- SACHDEVA 5.1.95 ASSTT. ARCHITECT.

OFFICE OF
THE CHIEF ARCHITECT
U.T. CHANDIGARH

SCALE = 1:100 CM DATE- 22-9-94

Sd/- GURCHARAN CHECKED BY	JOB No. 2502	DRG. No. 4/1
Sd/- S. SAINI DRAWN	ARCH. CONTROL OF COMMERCIAL BELT ALONG DAKSHAN MARG, SEC-31-A, CHD.	

SECOND FLOOR PLAN
(SITE No. 65 TO 88)

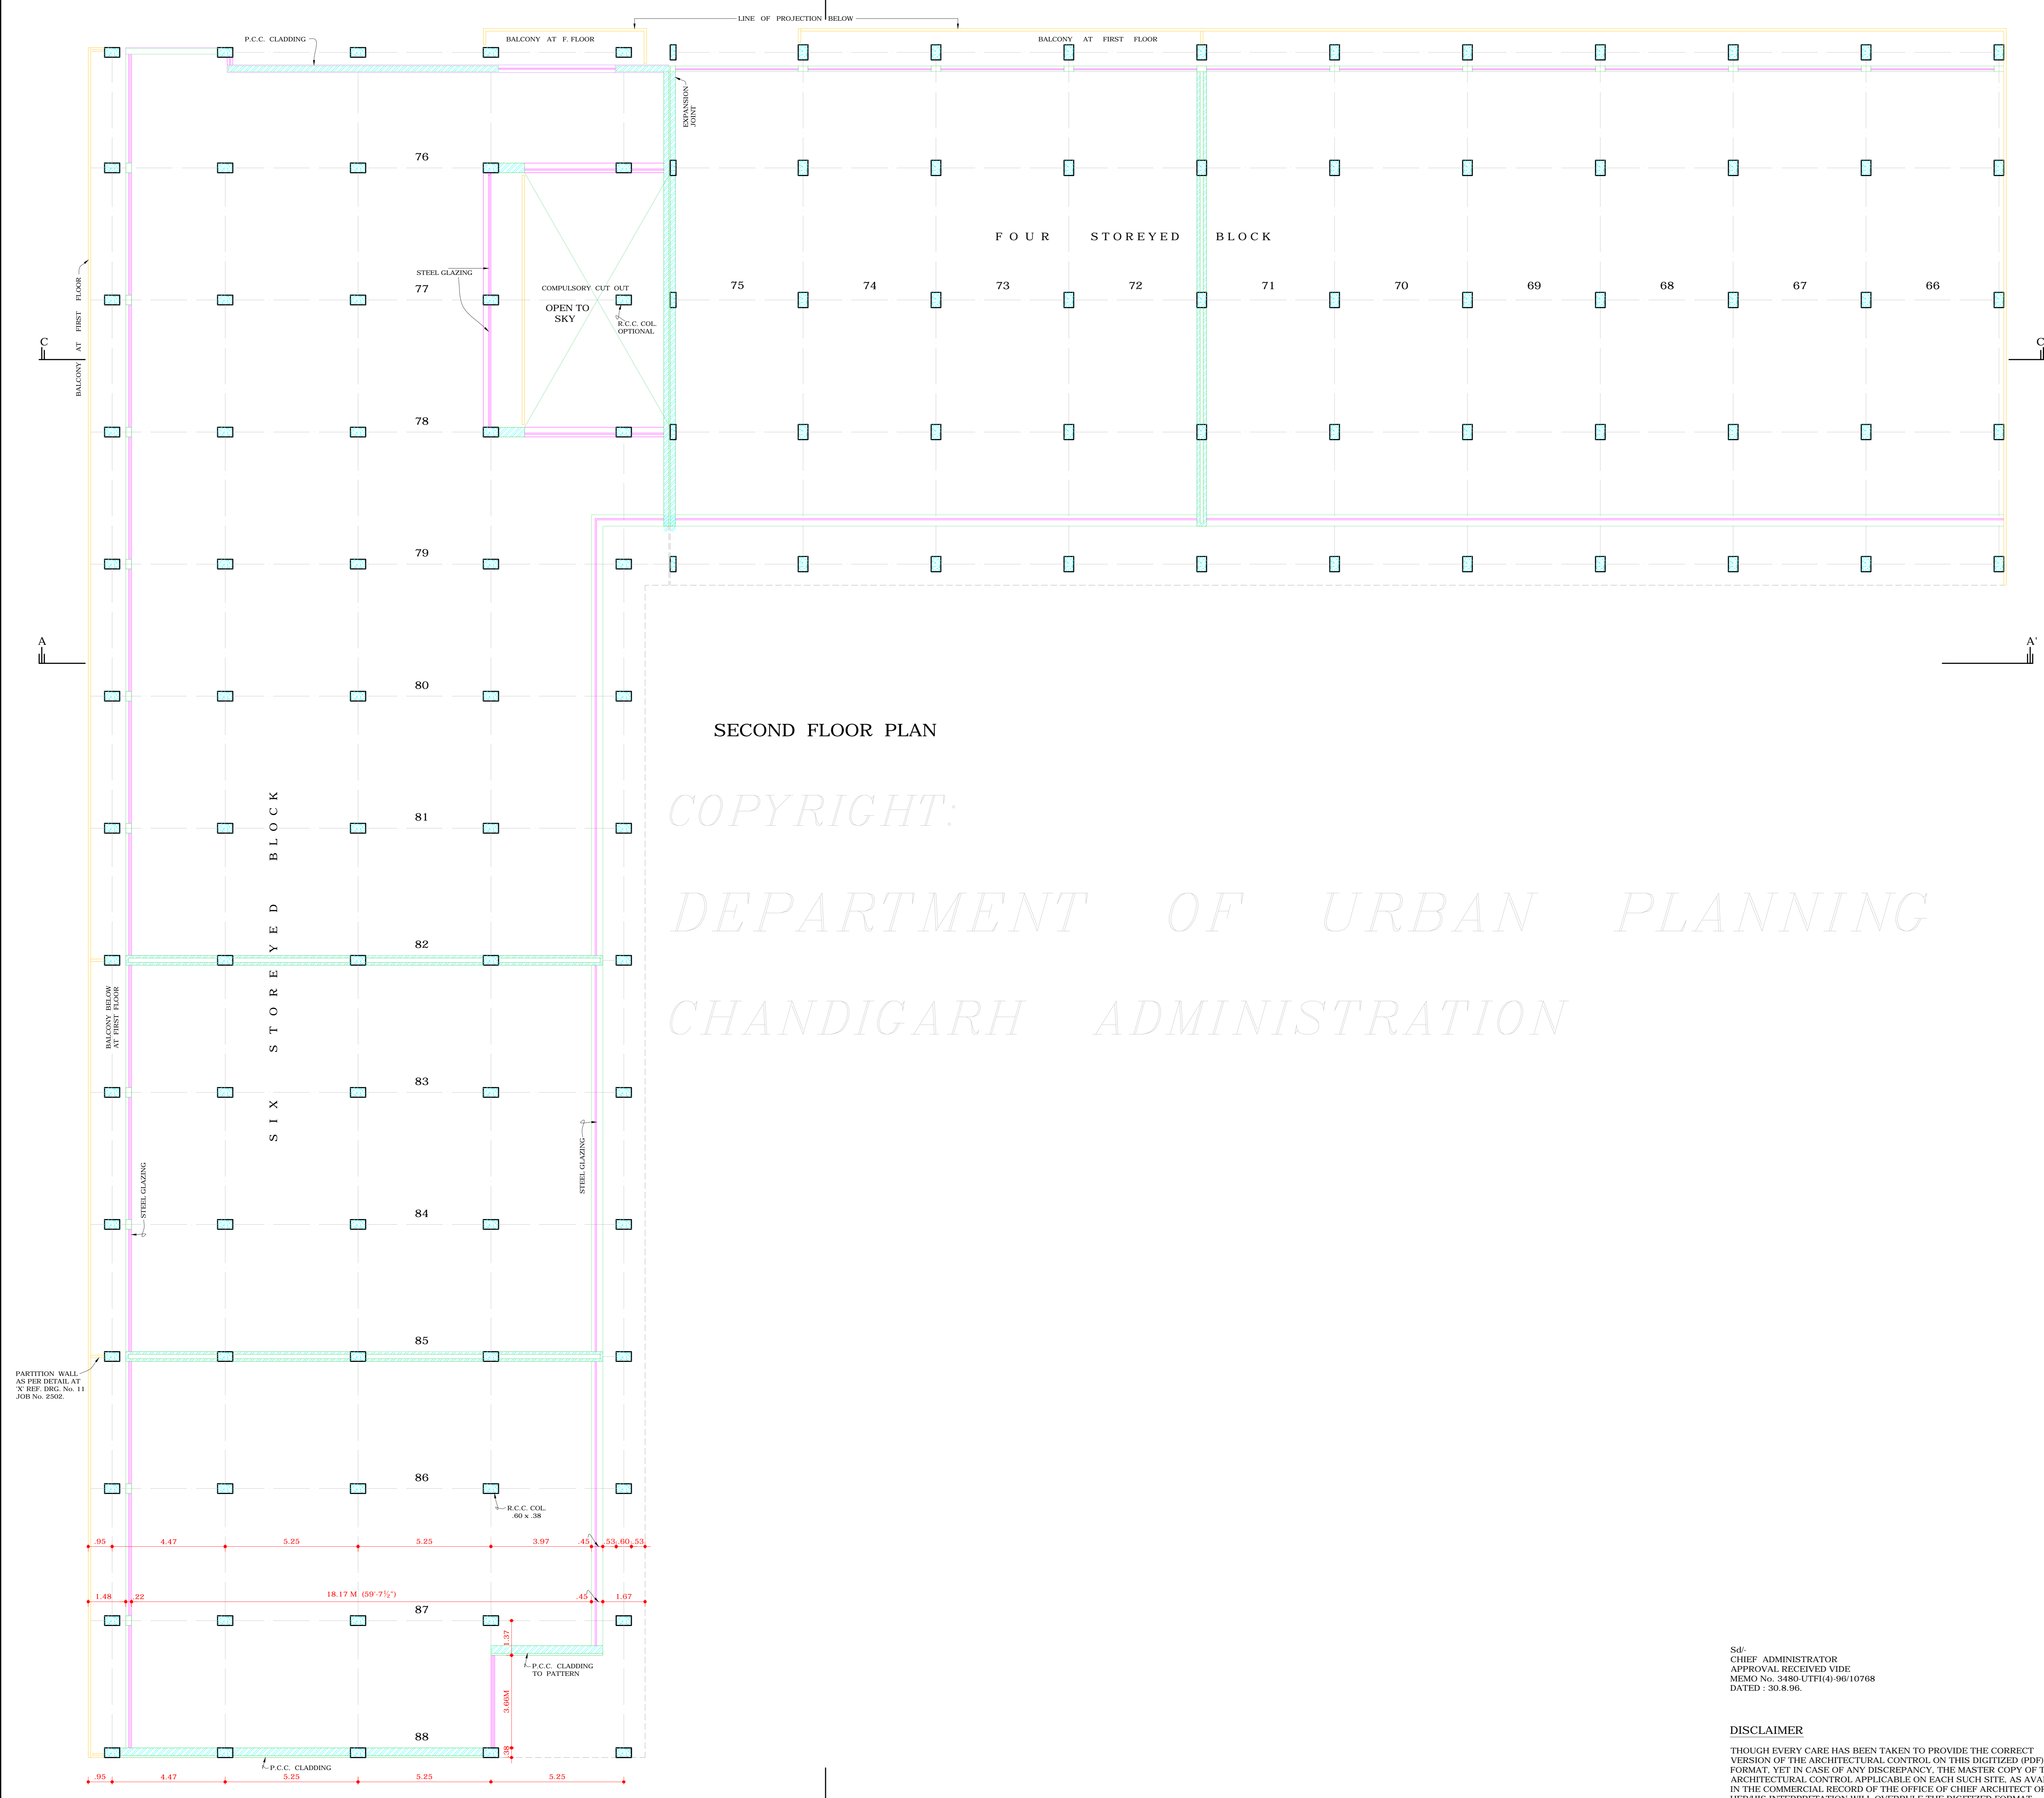

COPYRIGHT:
DEPARTMENT OF URBAN PLANNING
CHANDIGARH ADMINISTRATION

Sd/-
CHIEF ADMINISTRATOR
APPROVAL RECEIVED VIDE
MEMO No. 3480-UTP(4)-96/10768
DATED : 30.8.96.

DISCLAIMER
THOUGH EVERY CARE HAS BEEN TAKEN TO PROVIDE THE CORRECT
VERSION OF THE ARCHITECTURAL CONTROL ON THIS DIGITIZED (PDF)
FORMAT, YET IN CASE OF ANY DISCREPANCY, THE MASTER COPY OF THE
ARCHITECTURAL CONTROL APPLICABLE ON EACH SUCH SITE, AS AVAILABLE
IN THE COMMERCIAL RECORD OF THE OFFICE OF CHIEF ARCHITECT OR
HER/HIS INTERPRETATION WILL OVERRULE THE DIGITIZED FORMAT.