

S.No. NOTES.

1. THIS DRG. IS THE PROPERTY OF THE DEPTT. OF URBAN PLANNING U.T. CHD FORMERLY OF THE P.B. GOVT. AND MUST NOT BE ALTERED, COPIED OR USED IN WHOLE OR IN PART WITHOUT THE PRIOR PERMISSION OF THIS IN WRITING.
2. THIS DRG. IS TO BE READ IN CONJ. WITH DRG. No. 1/1 TO 1/5, 1/6 TO 1/10 OF JOB No. 2502.

NOTE:-  
THIS DRAWING HAS BEEN COMPUTERISED ON  
02-06-09 FROM ORIGINAL DRG No. 5/1 JOB No. 2502

S.No.	DESCRIPTION	SIGN	DATE
-------	-------------	------	------

REVISIONS

Sd/- S.K. MIDHA 20.3.95 CHIEF ARCHITECT.	Sd/- P.C. KANSAL 19.2.95 SENIOR ARCHITECT.
Sd/- RAJ KAPUR 9.1.95 ARCHITECT.	Sd/- P.S. SACHDEVA 5.1.95 ASSTT. ARCHITECT.


OFFICE OF  
THE CHIEF ARCHITECT  
U.T. CHANDIGARH

SCALE = 1:100 CM DATE- 24-9-94

Sd/- GURCHARAN CHECKED BY	JOB No. 2502	DRG. No. 5/1
Sd/- S. SAINI DRAWN		

ARCH. CONTROL OF  
COMMERCIAL BELT ALONG  
DAKSHAN MARG  
SEC-31-A CHD

THIRD FLOOR PLAN  
(SITE No. 65 TO 88)

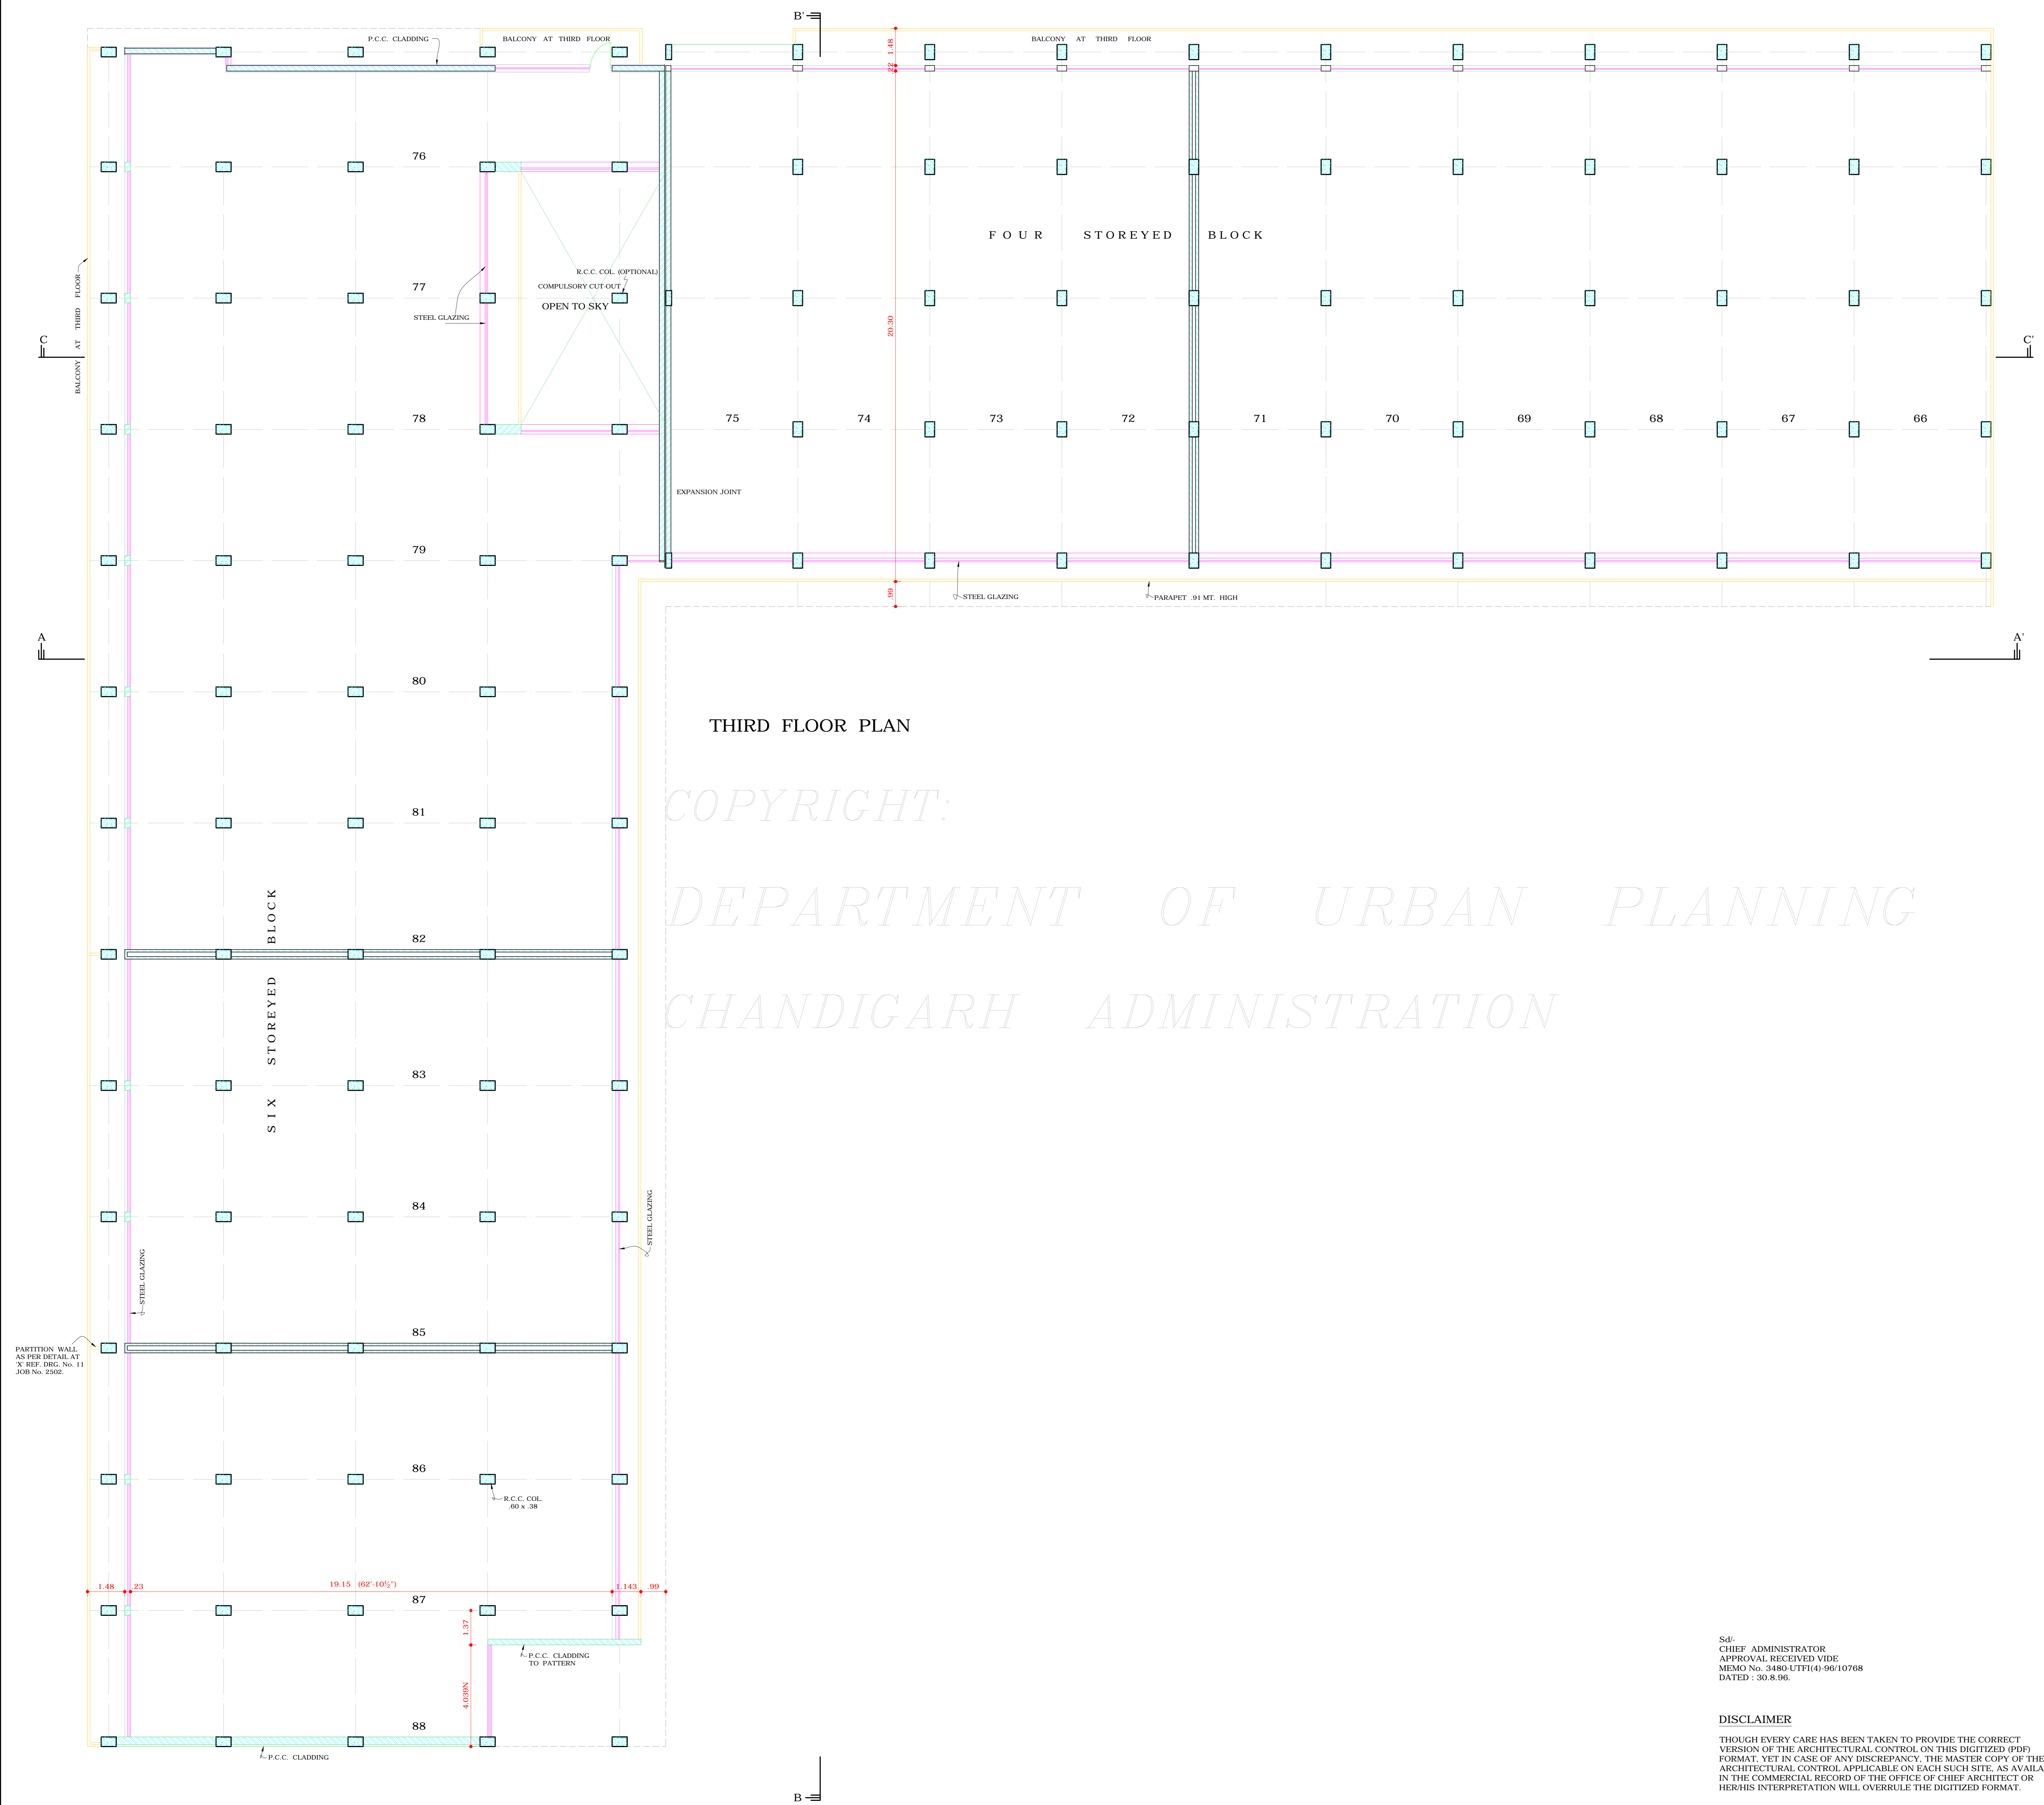

Sd/-  
CHIEF ADMINISTRATOR  
APPROVAL RECEIVED VIDE  
MEMO No. 3480 UTR(4)-98/10768  
DATED : 30.8.96.

DISCLAIMER

THOUGH EVERY CARE HAS BEEN TAKEN TO PROVIDE THE CORRECT VERSION OF THE ARCHITECTURAL CONTROL ON THIS DIGITIZED (PDF) FORMAT, YET IN CASE OF ANY DISCREPANCY, THE MASTER COPY OF THE ARCHITECTURAL CONTROL APPLICABLE ON EACH SUCH SITE, AS AVAILABLE IN THE COMMERCIAL RECORD OF THE OFFICE OF CHIEF ARCHITECT OR HER/HIS INTERPRETATION WILL OVERRULE THE DIGITIZED FORMAT.