


DEPARTMENT OF ARCHITECTURE U.T

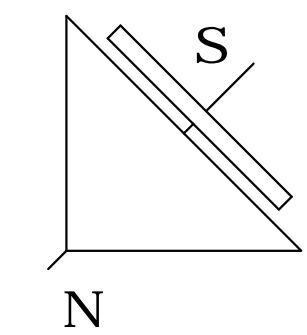

S.No. NOTES

1. THIS DRG. IS THE PROPERTY OF THE DEPTT. OF ARCHITECTURE CHD. U.T. FORMERLY OF THE P.B. GOVT. AND MUST NOT BE ALTERED COPIED OR USED IN WHOLE OR IN PART WITHOUT THE PERMISSION OF THIS DEPTT. IN WRITING. THESE ARCH. CONTROL SHEETS ARE APPLICABLE TO S.C.O. No. 150,151,152 AND 153, 154, 155 ALSO READ THIS DRG. ALONG WITH DRG. No. 35, 36, 37 OF JOB No. 1048.

THIS DRG. SHALL ALSO BE APPLICABLE FOR THE DETAIL OF STAIRCASE IN LINK PASSAGE BETWEEN SHOP No. 137,138,139 & RESERVE / SHOP No. 134,135-136 & 70-69-68 & ALSO FOR THE CONTROL OF THESE SHOPS.

NOTE: THIS DRAWING HAS BEEN COMPUTERISED ON 19-06-09 FROM ORIGINAL DRG. No. 34 JOB No. 1048

APPROVAL OF THE CHIEF ADMINISTRATOR RECEIVED VIDE HIS MEMO No. 3697, UTFI (2)-86/11237 DATED - 23-9-86 CHD.

S.No.	DESCRIPTION	SIGN	DATE

REVISIONS

Sd/- MRS. SATWANT REDDY 15.9.86	CHIEF ADMINISTRATOR	
------------------------------------	---------------------	--

Sd/- W.C. MALHOTRA 1.8.86	Sd/- R.S. LAL 21-7-86
CHIEF ARCHITECT	SENIOR ARCHITECT

Sd/- J.N. SETH 16.7.86	Sd/- S.S. VIRDI 16.7.86
ARCHITECT	ASSTT.Architect


OFFICE OF THE CHIEF ARCHITECT CHANDIGARH

SCALE = 1/16" TO A FOOT DATE= 19.6.86


Sd/- PERMINDER DEALT	JOB No. 1048	DRG. No. 34
Sd/- RAMESH MAHAJAN CHECKED		

ARCH. CONTROL FOR S.C.O's IN NEW CITY CENTRE SECTOR 34


PLANS

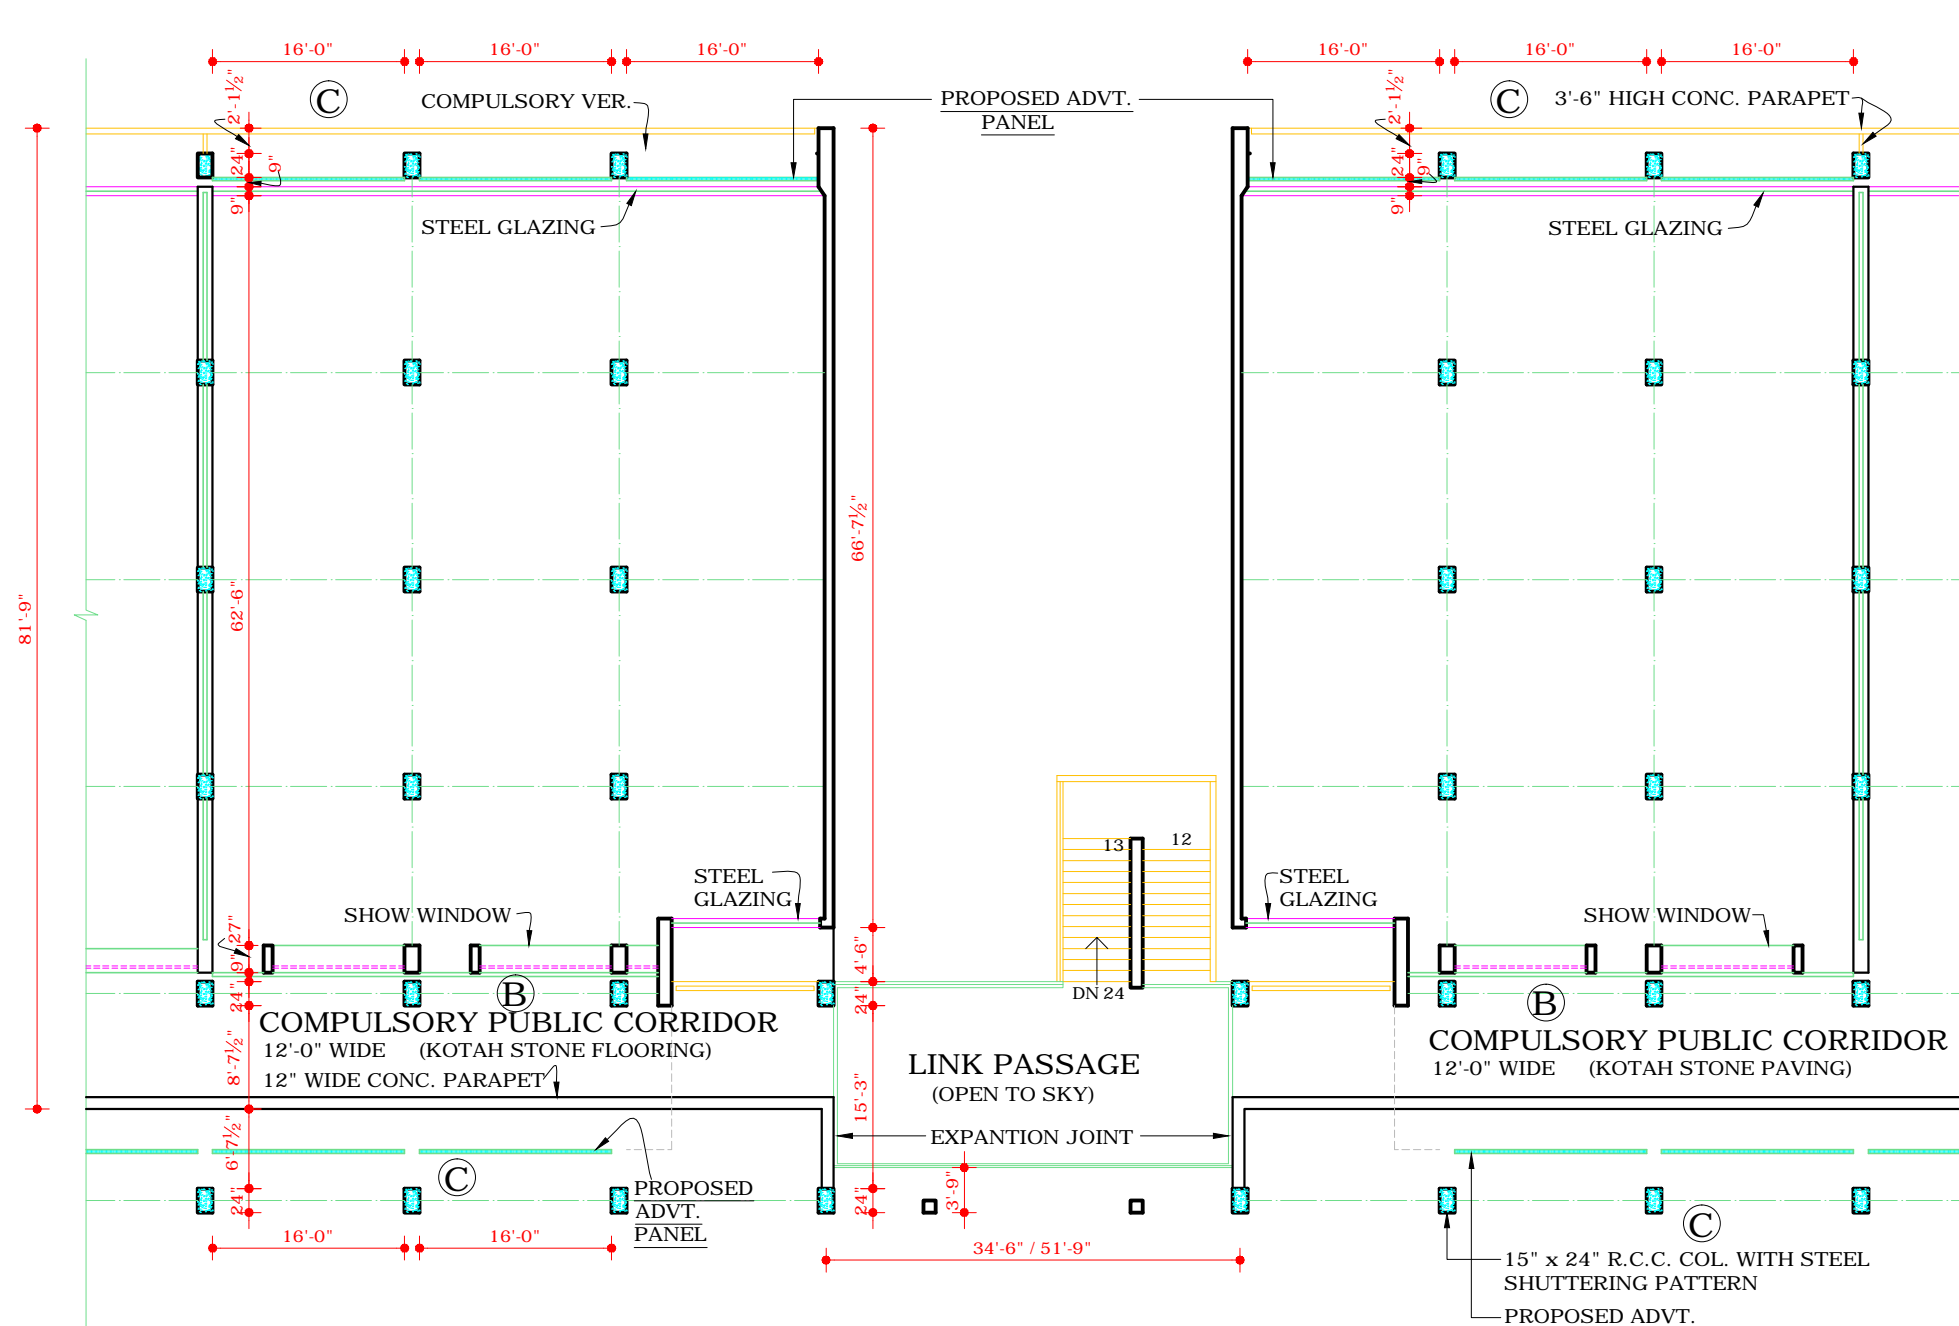


FIRST FLOOR PLAN  
USES:- BANKS AND SHOPS ONLY

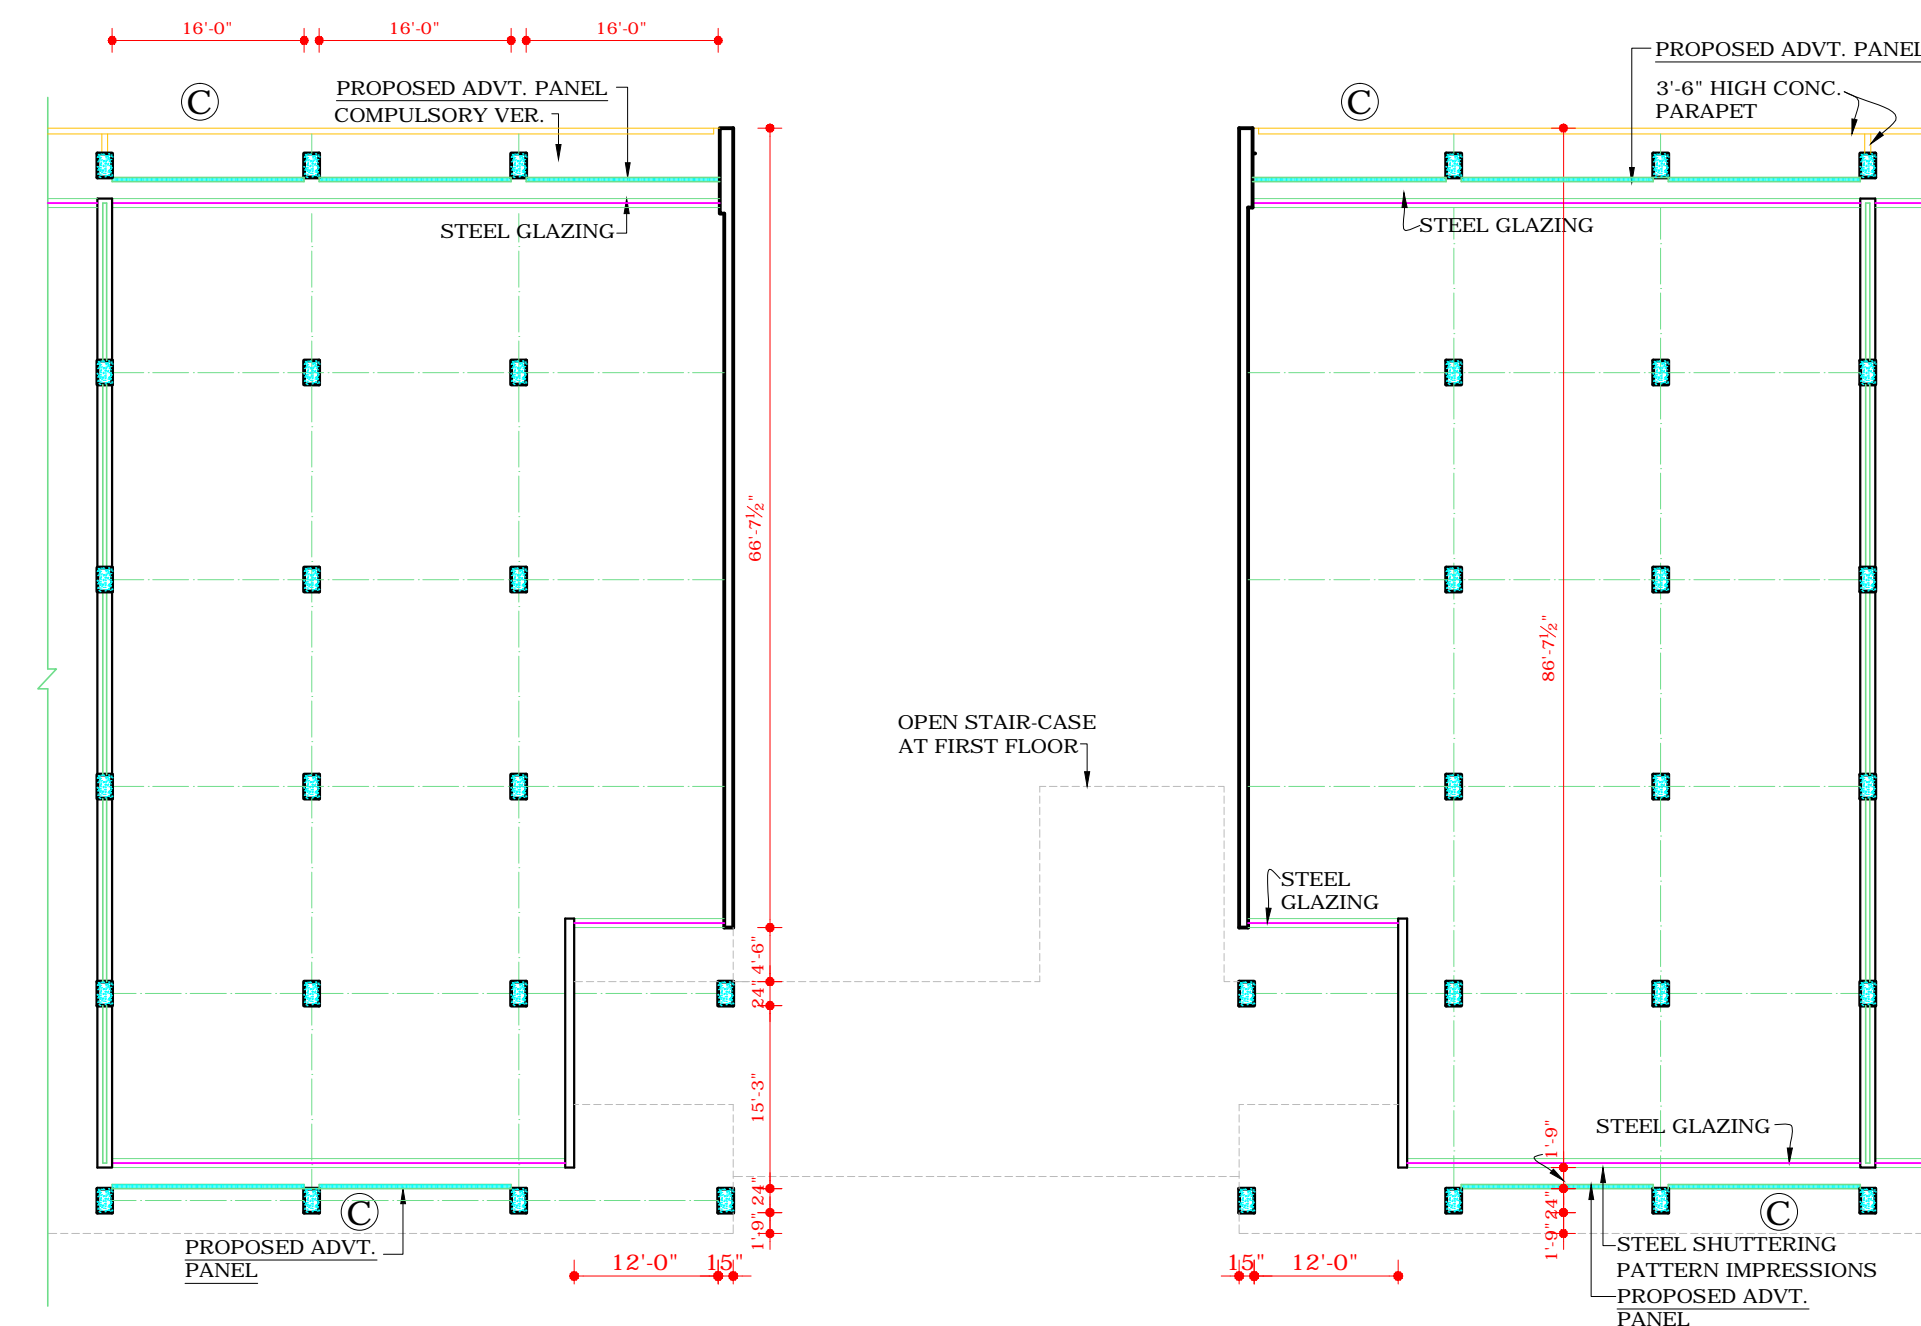


SECOND FLOOR PLAN  
USES:- SHOPS AND OFFICES

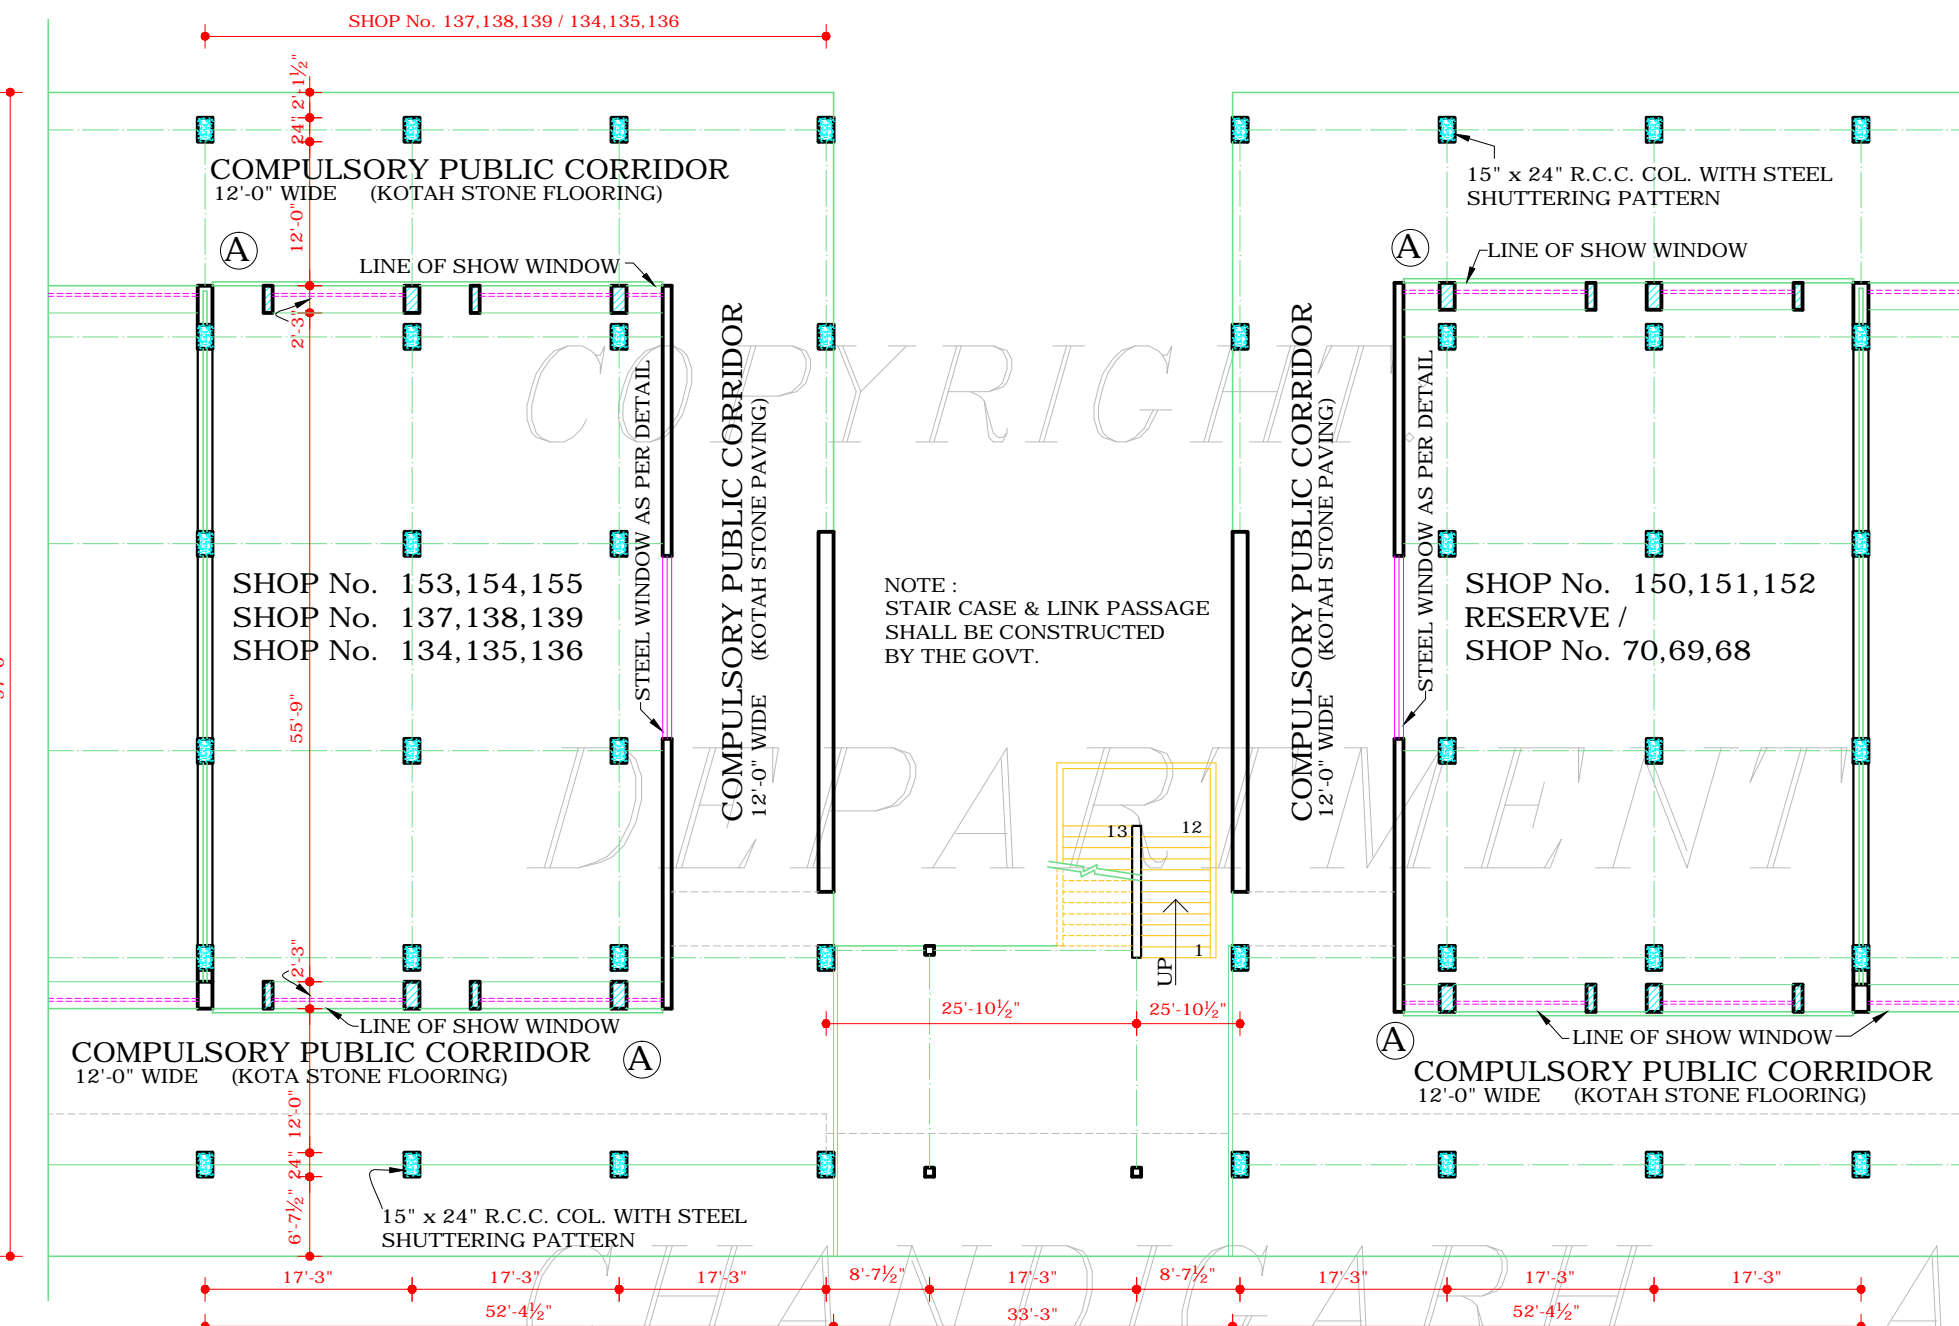


GROUND FLOOR PLAN  
USES:- SHOPS AND BANKS ONLY

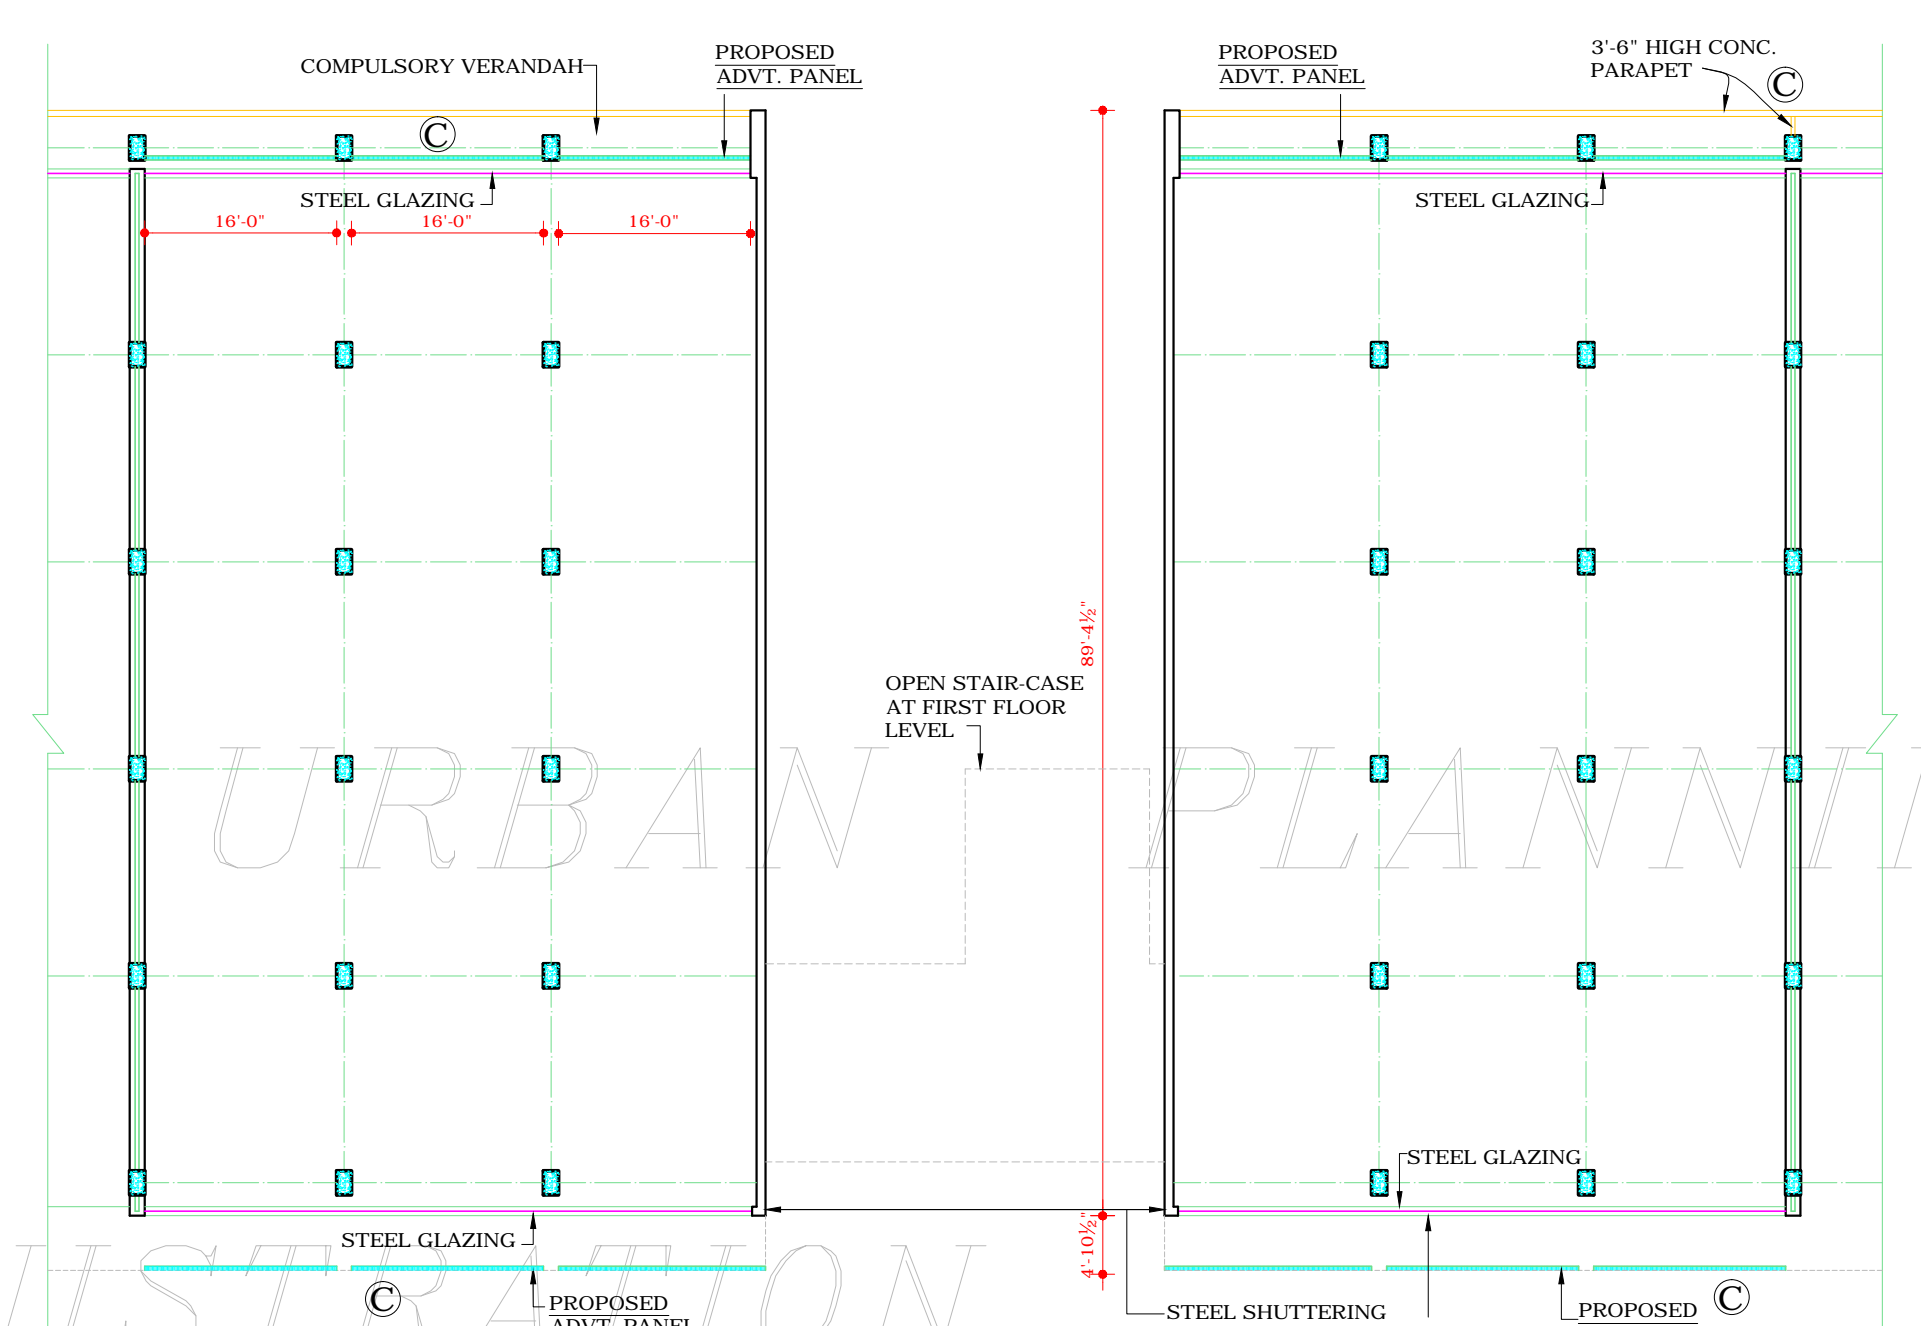

THIRD FLOOR PLAN  
USES:- SHOPS AND OFFICE ONLY

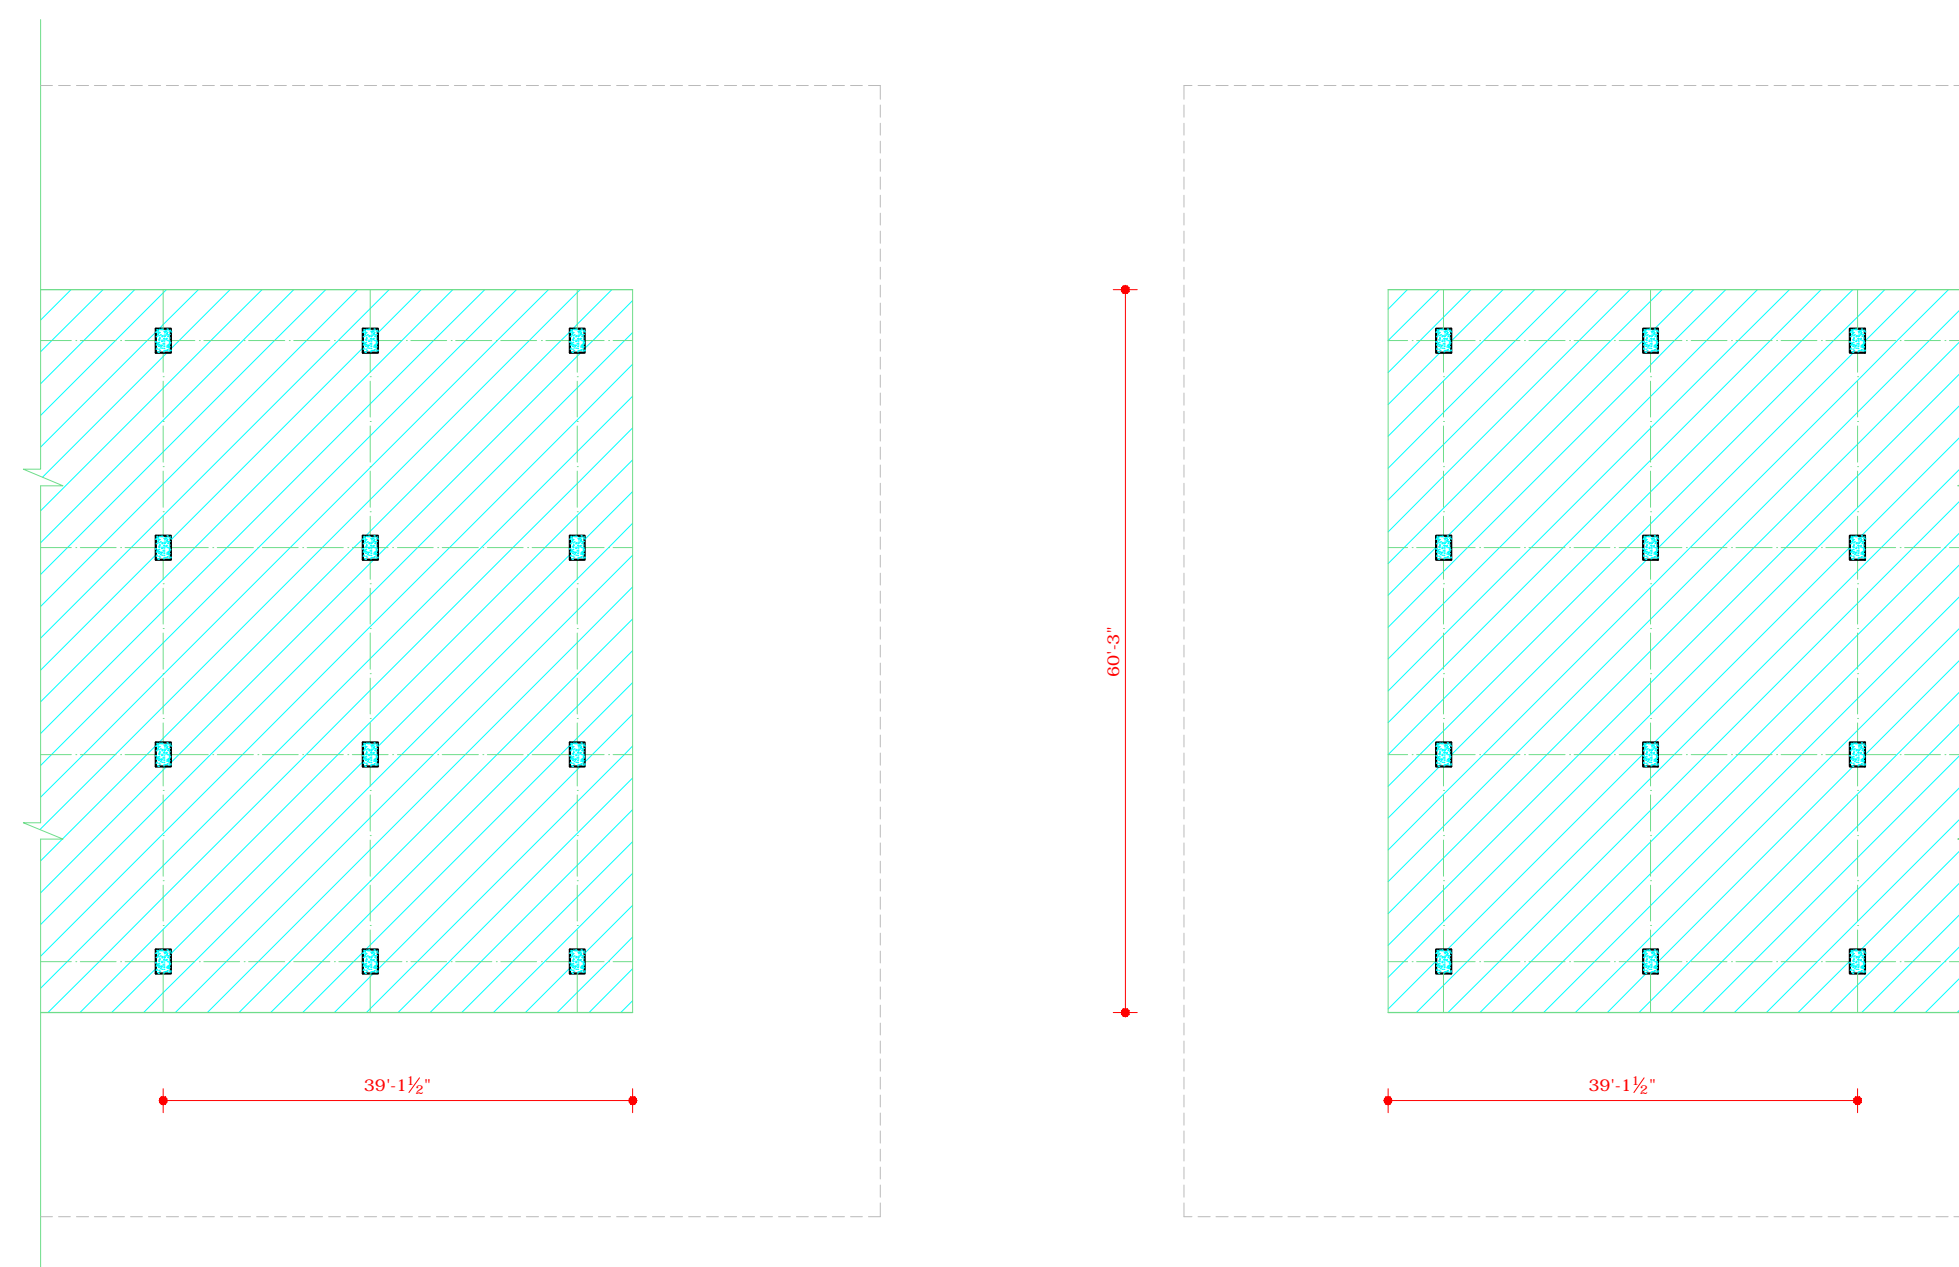

BASEMENT PLAN  
USES:- MACHINE ROOM FOR LIFT, STORES RECORD, STRONG RM. ETC. (BASEMENT WITHIN HATCHED PORTION) AS PER CLAUSE No. 23

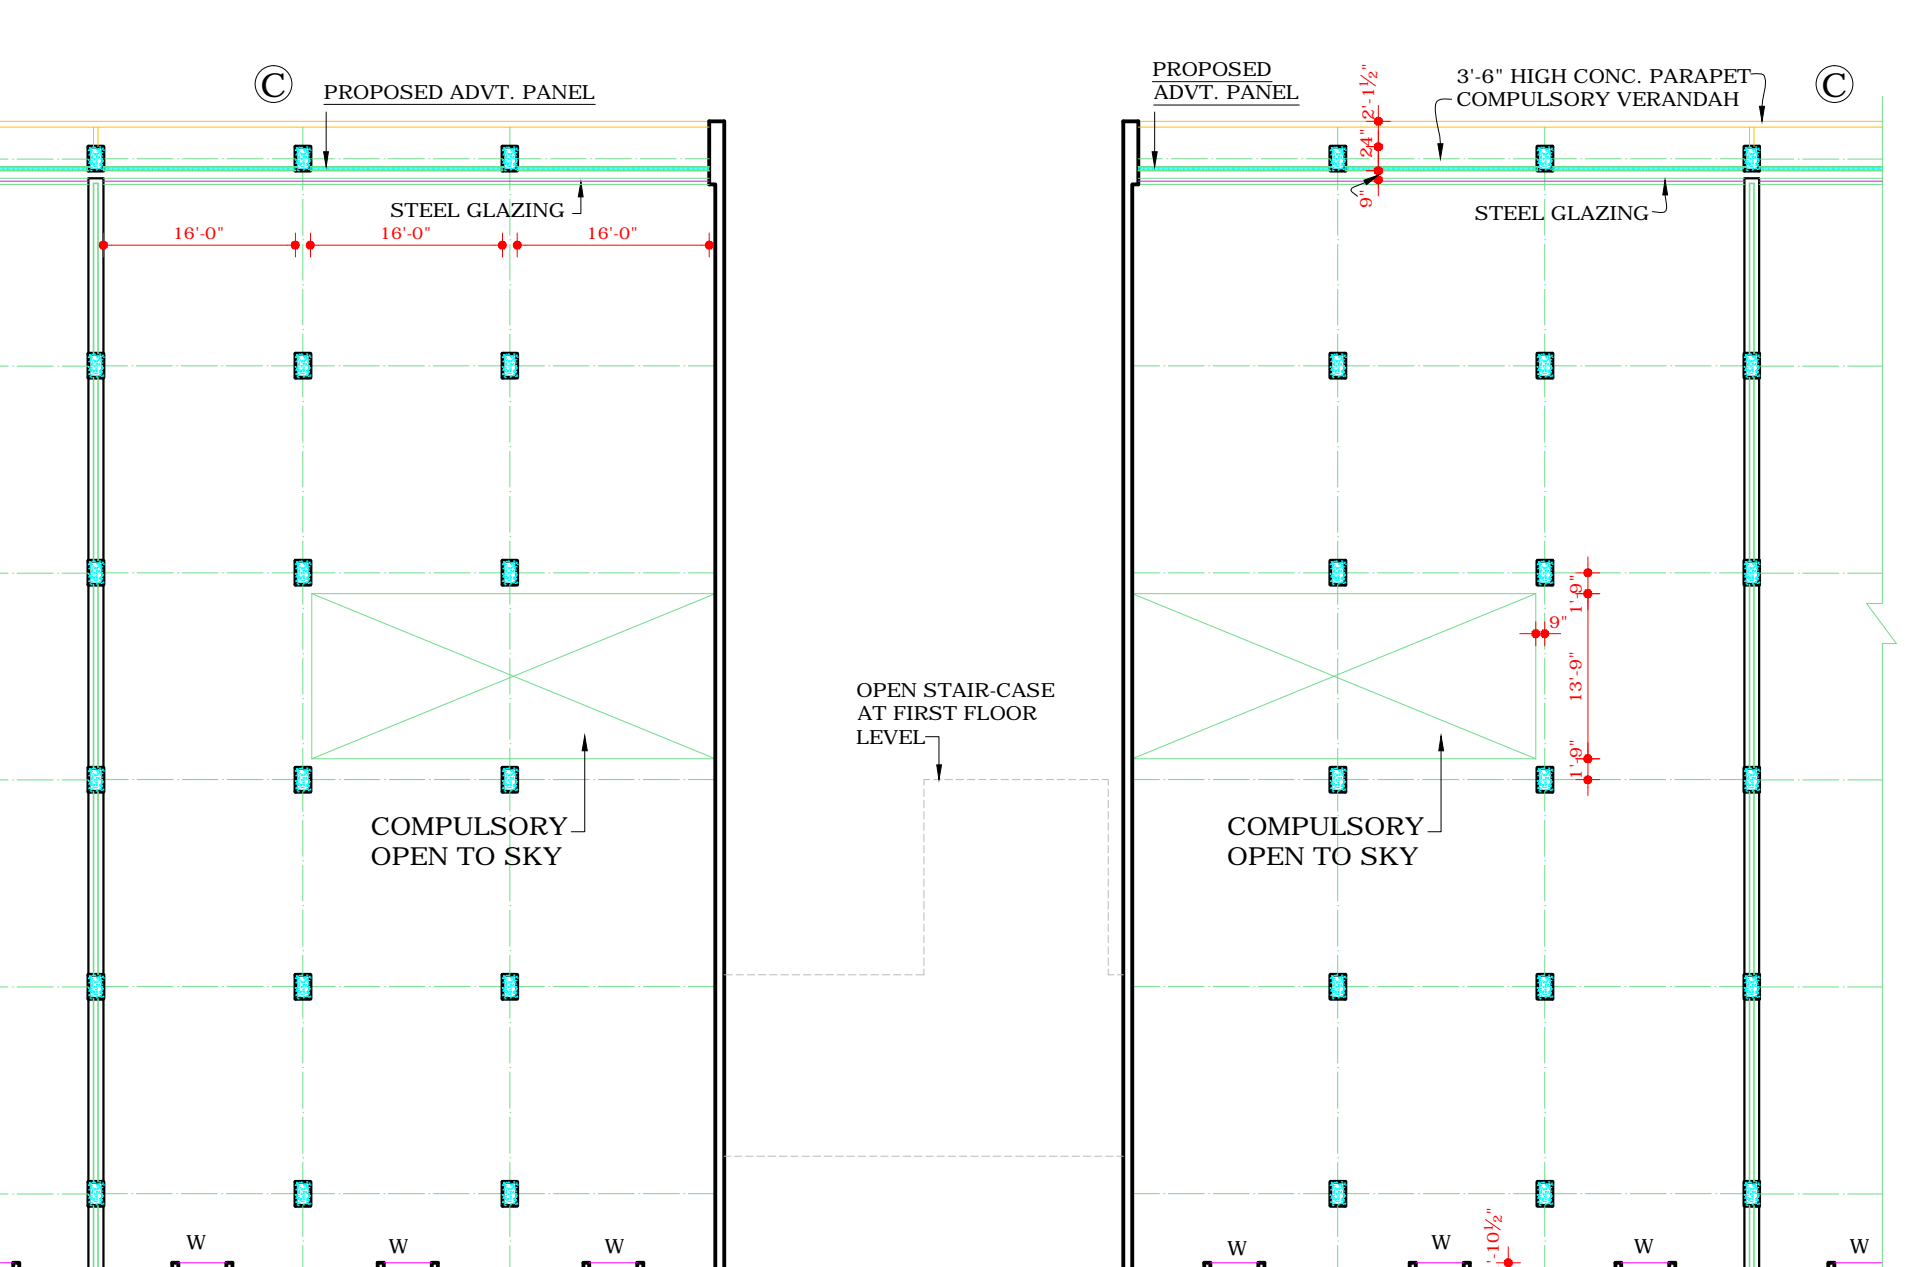

FOURTH FLOOR PLAN  
USES:- OFFICES AND OR RESIDENTIAL

THE ADDITIONAL ADVERTISEMENT PANELS AS SHOWN 'C' ALLOWED ON PAYMENT BASIS SHALL BE PROVIDED AS SEPARATE FABRICATED PANELS IN METAL OR ACRYLIC. THE STRUCTURAL STABILITY & FIXING OF THE SAME SHALL BE STRICTLY ENSURED AT SITE FOR PUBLIC SAFETY. THE ADDITIONAL ADVERTISEMENT PANELS SHALL BE ALLOWED ONLY SUBJECT TO THE PAYMENT OF CHARGES AS DECIDED BY THE ADMINISTRATION/M.C. CHANDIGARH.

TOTAL AREA  
 PROPOSED ADVT. PANELS = 684.00 sq  
 EXISTING ADVT. PANELS = 399.00 sq

	WIDTH	HEIGHT	MAX. DEPTH	AREA	No.	TOTAL AREA
(A)	38'-0"	4'-6"	0'-4"	171.00	2	342.00
(B)	38'-0"	1'-6"	0'-4"	57.00	1	57.00
(C)	16'-0"	2'-3"	0'-4"	36	19	684

IN PURSUANCE TO THE APPROVAL OF CHIEF ADMINISTRATOR ON FILE DATED 16/9/07

Sd/- (SUNITA MONGA)  
CHIEF ARCHITECT

Sd/- (S.K. MIDHA) 17-11-97  
CHIEF ARCHITECT

Sd/- (ASHWANI SABHARWAL) 17-11-97  
SENIOR ARCHITECT

Sd/- (H.C. CHAWLA) 16.11.97  
ARCHITECT

Sd/- (N.S. KANG)  
CHIEF ADMINISTRATOR

Sd/- S.K. SANDHU  
CHIEF ADMINISTRATOR

Sd/- SUNITA MONGA  
CHIEF ARCHITECT

Sd/- BALVINDER SAINI  
SENIOR ARCHITECT

Sd/- SANJEEV KUMAR  
ARCHITECT

Sd/- DAMINDER VIRDI  
ASSTT. ARCHITECT

APPROVAL FOR ADDITIONAL SIGN BOARDS SPACE

DISCLAIMER  
 THOUGH EVERY CARE HAS BEEN TAKEN TO PROVIDE THE CORRECT VERSION OF THE ARCHITECTURAL CONTROL ON THIS DIGITIZED (PDF) FORMAT, YET IN CASE OF ANY DISCREPANCY, THE MASTER COPY OF THE ARCHITECTURAL CONTROL APPLICABLE ON EACH SUCH SITE, AS AVAILABLE IN THE COMMERCIAL RECORD OF THE OFFICE OF CHIEF ARCHITECT OR HERHIS INTERPRETATION WILL OVERRULE THE DIGITIZED FORMAT.