

S.No. NOTES

1. THIS DRG. IS THE PROP. OF THE DEPTT. OF ARCH. CHD. U.T. FORMERLY OF THE P.B. GOVT & MUST NOT BE ALTERED, COPIED OR USED IN WHOLE OR IN PARTS WITHOUT THE PERMISSION OF THIS DEPTT. IN WRITING.
  2. PRELIMINARY
    - A. THIS ARCHITECTURAL CONTROL SHEETS ARE ISSUED IN EXERCISE OF THE POWERS CONFERRED BY SECTION 4 OF THE CAPITAL OF PUNJAB (DEVELOPMENT & REGULATION) ACT 1952 & IS TO BE READ IN CONJUNCTION WITH BUILDING RULES MADE IN THE SUB ACT.
    - B. THIS ARCH. CONTROL SHEETS IS TO BE READ WITH DRG. No.
  3. TYPE OF BUILDING PERMITTED.
    - A. THE TYPE OF BUILDING PERMITTED TO BE ERECTED ON SITE SHALL BE BUILDING DESIGNED & INTENDED TO BE USED FOR SPECIFIC PURPOSE FOR WHICH THE SITE HAS BEEN SOLD OR LEASED OUT TO THE ALLOTTEES FOR USE WHICH MAY BE DEFINED OR AMPLIFIED BY THE CHIEF ADMINISTRATOR & THEIR USE FOR ANY OTHER PURPOSE IS PROHIBITED BUILDINGS PERMITTED TO BE ERECTED OR RE-ERECTED SHALL INCLUDE ANY SUCH ANCILARY & APPURTENANT BUILDINGS, AS ARE CONNECTED WITH THE FUNCTIONS OF THE INSTITUTIONS TO WHICH THE SITE IS ALLOTTED OR SUCH ANY BUILDINGS OR STRUCTURES AS ARE APPROVED BY THE CHIEF ADMINISTRATOR/CHIEF ARCHITECT AND SECY. DEPTT. OF ARCH. CHD. ADMN. PROVISION FOR COVERED PARKING BOTH FOR BICYCLES & SCOOTERS MUST BE MADE WITHIN THE AREA SHOWN IN THE BASEMENT PLAN I.e. DRG. No. 10 JOB No. 2183 AND FOR OPEN PARKING WITH IN THE PLOT AREA FOR ALL EMPLOYEES & VISITORS TO THE BUILDING.
    - B. BUILDING LINES & ARCHITECTURAL CONTROL BUILDING LINES SHOWN ON DRG. No. 9 JOB No. 2183 FOR VARIOUS HEIGHT ZONES ARE COMPULSARY & NO PORTION OF BUILDING MUST EITHER PROJECT BEYOND THEM OR BE SET BACK FROM THEM.
  4. FACADES OF BLDGS ALONG THESE COMPULSARY BLDG. LINES SHALL BE IN ACCORDANCE WITH THE ARCH. CONTROL AS ILLUSTRATED ON DRG. No. 9 JOB No. 2183 FOR THE HEIGHT ZONE.
 

APPROVAL RECEIVED FROM THE CHIEF ADMINISTRATOR CHD. ADMN. VIDE MEMO No. 4269-U.T.F.I.(4)-89/11304. DATED 8-9-89.
- NOTE:- THIS DRAWING HAS BEEN COMPUTERISED ON 06-09-10 FROM DRG. No. 11 JOB No. 2183

S.NO. DESCRIPTION SIGN DATE

REVISIONS

Sd/- O.P. MEHTA  
10.7.89  
CHIEF ARCHITECT

Sd/- S.K. MIDHA  
7.7.89  
SENIOR ARCHITECT

Sd/- SARBJEET SINGH  
7-7-89  
ARCHITECT

Sd/- RAKESH GUPTA  
7-7-89  
ASSTT. ARCHITECT

OFFICE OF THE CHIEF ARCHITECT CHANDIGARH

SCALE = 1/16" TO A FOOT DATE - 7.7.89



DEALT BY ROMESH MAHAJAN  
CHECKED BY ROMESH MAHAJAN

JOB No. 2183

DRG. No. 11

ARCHITECTURAL CONTROL FOR SPECIAL BLOCKS ALONG V2B ROAD SECTOR 34

GROUND FLOOR PLAN

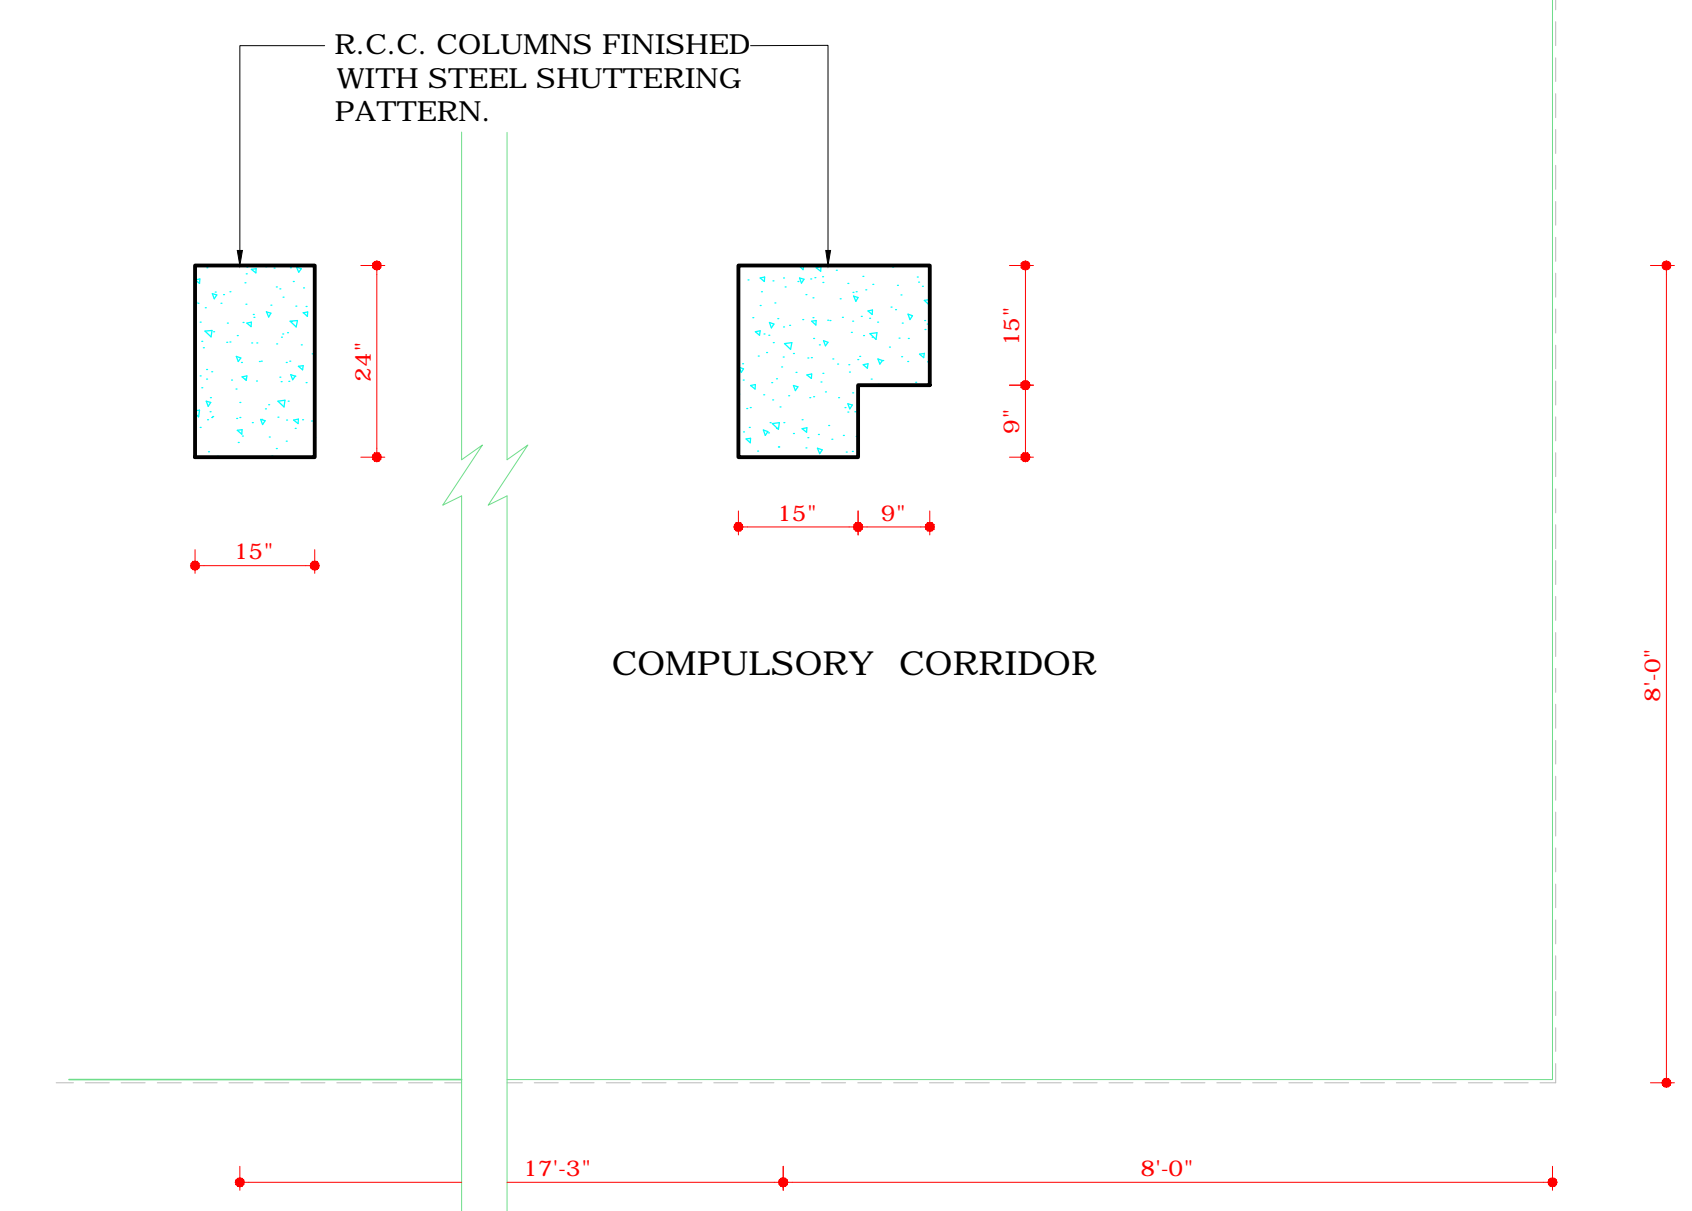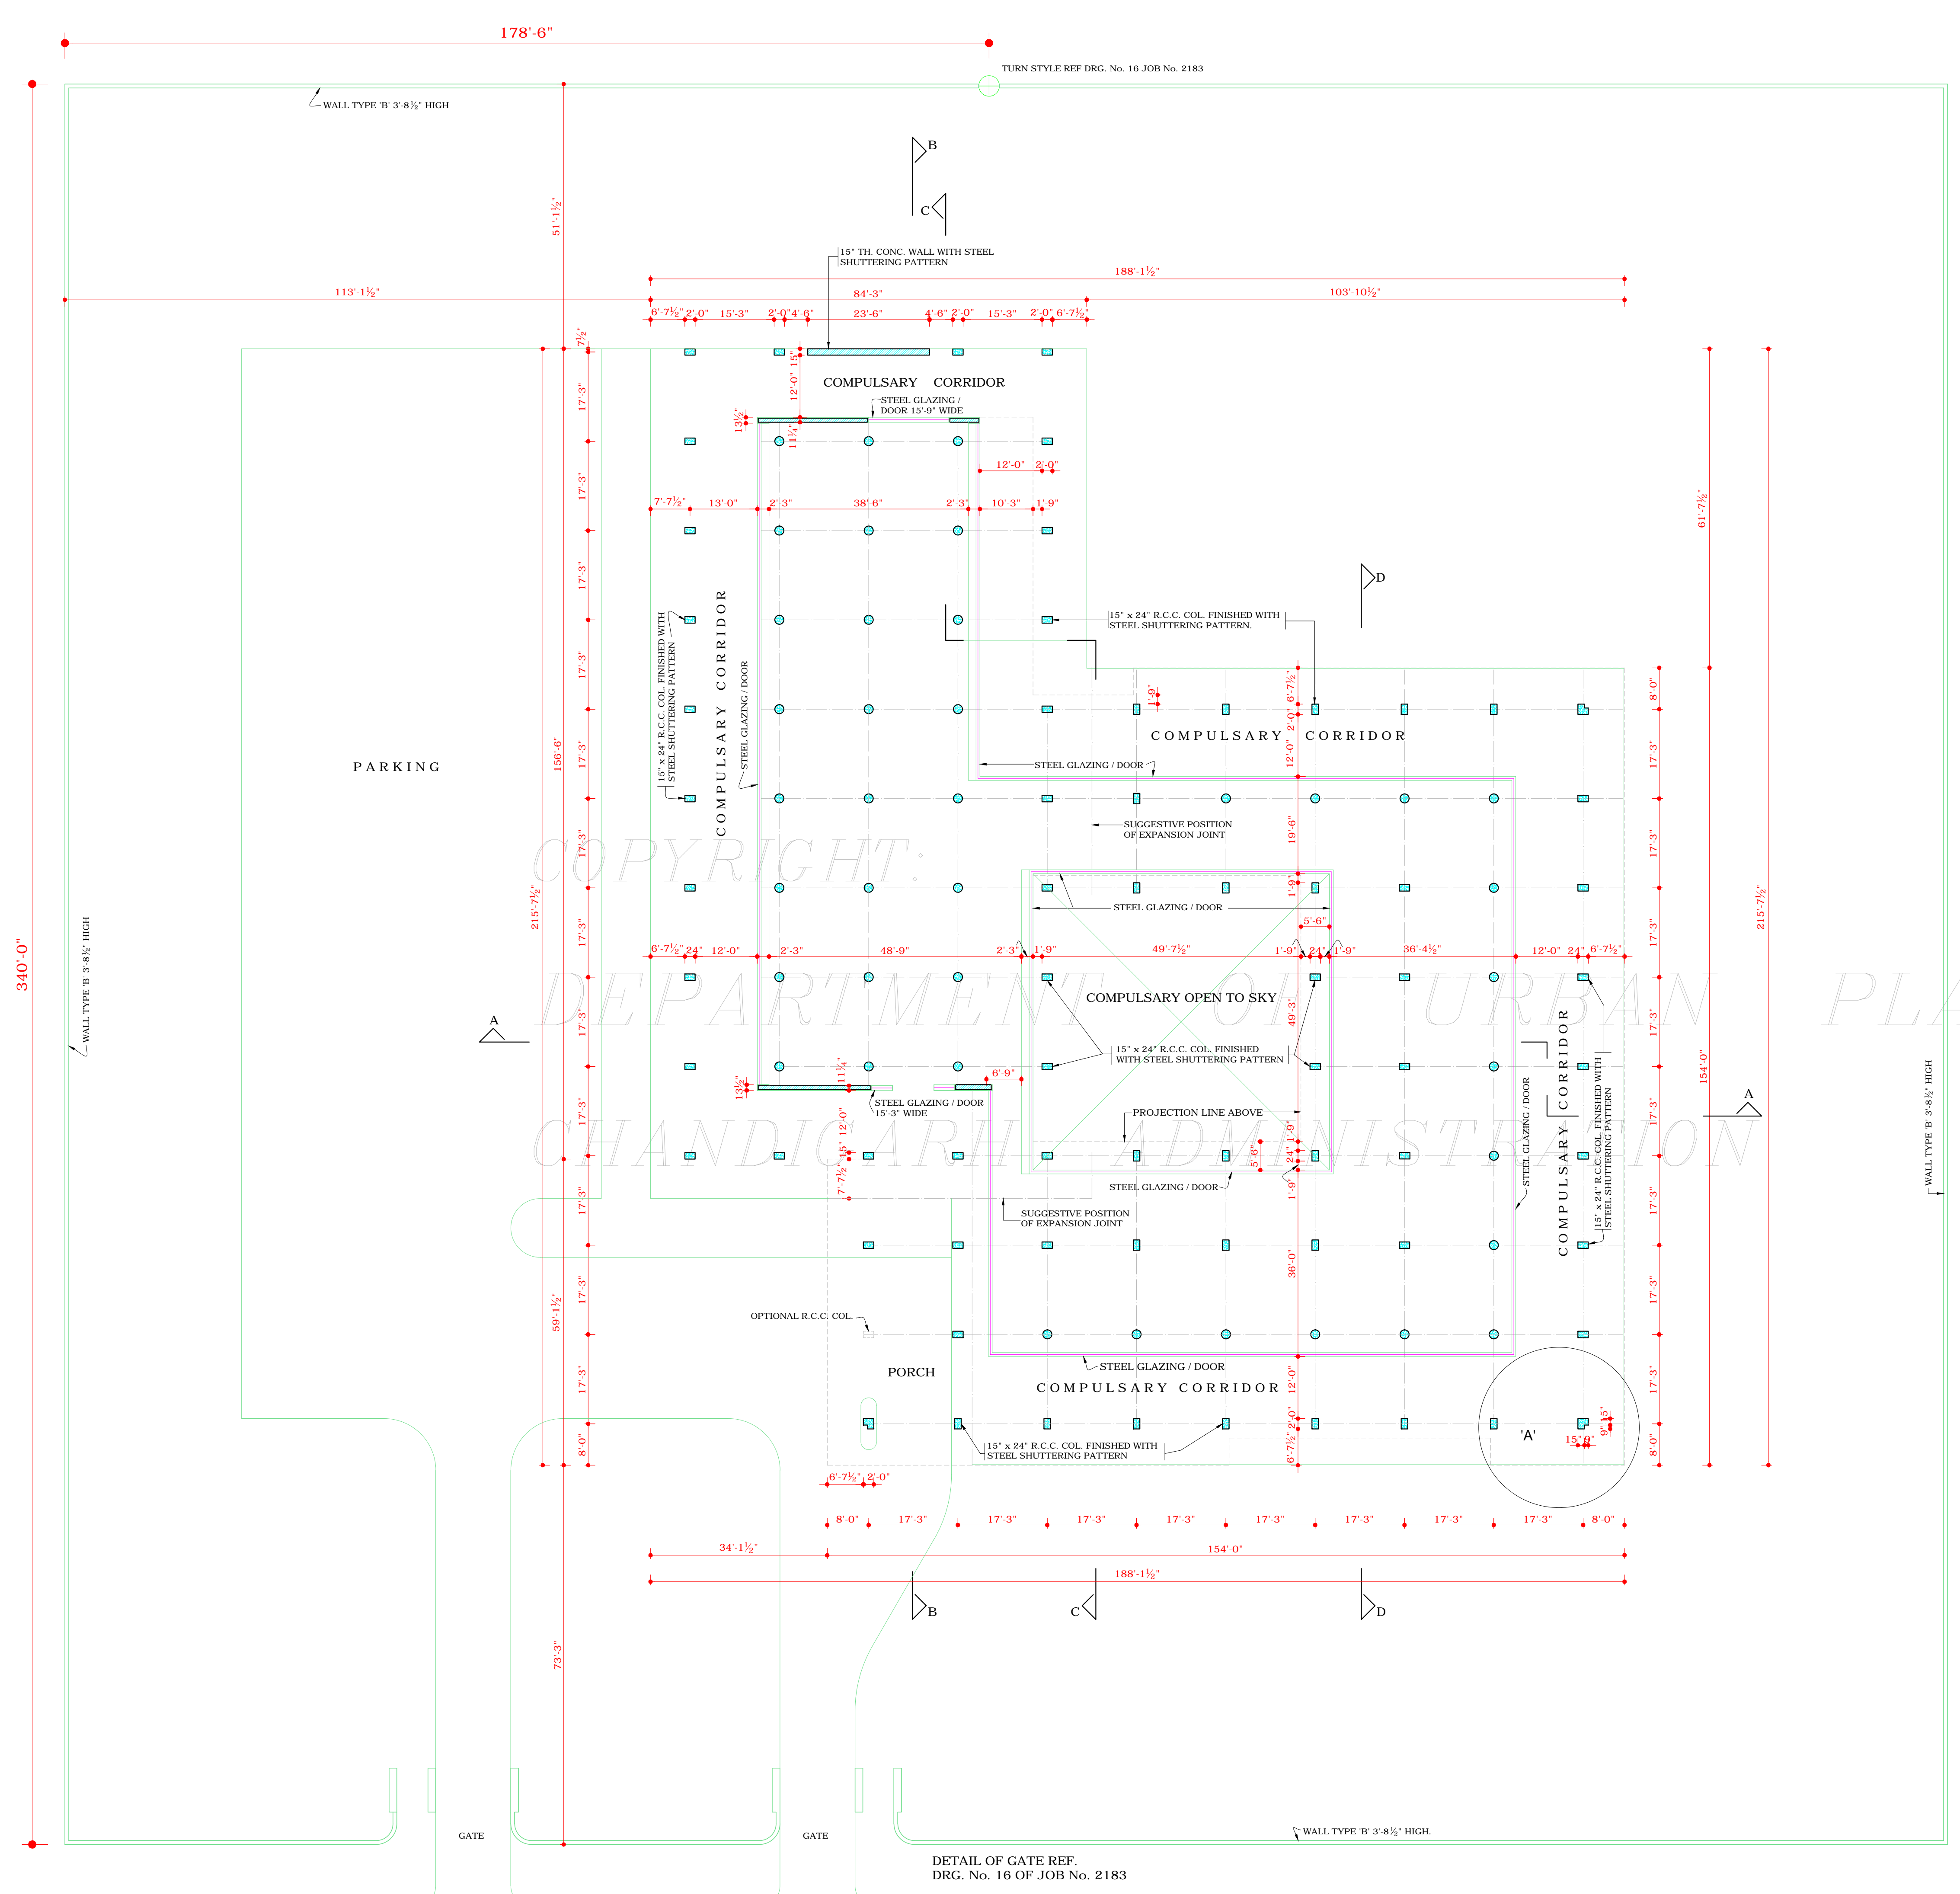

DETAIL AT 'A'  
SCALE: 1/2 INCH TO A FOOT

DISCLAIMER  
THOUGH EVERY CARE HAS BEEN TAKEN TO PROVIDE THE CORRECT VERSION OF THE ARCHITECTURAL CONTROL ON THIS DIGITIZED (PDF) FORMAT, YET IN CASE OF ANY DISCREPANCY, THE MASTER COPY OF THE ARCHITECTURAL CONTROL APPLICABLE ON EACH SUCH SITE, AS AVAILABLE IN THE COMMERCIAL RECORD OF THE OFFICE OF CHIEF ARCHITECT OR HER/HIS INTERPRETATION WILL OVERRULE THE DIGITIZED FORMAT.

Sd/- CHIEF ADMINISTRATOR