


**DEPARTMENT OF ARCHITECTURE U.T. CHANDIGARH**

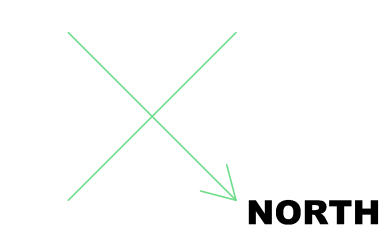

**S.No. NOTES**

1. THIS DRAWING IS THE PROPERTY OF THE CHANDIGARH ADMINISTRATION AND MUST NOT BE ALTERED, COPIED OR USED IN WHOLE OR IN PART WITHOUT THE PERMISSION OF THE ARCHITECT & SECY. DEPARTMENT OF ARCHITECTURE, CHANDIGARH.
2. THIS DRAWING IS TO BE READ WITH THE DRAWING Nos. 1, 2 & 4 TO 7 JOB No. 787 SHOWING THE CINEMA SITE IN SECTOR 34.
3. PLINTH LEVEL SHALL BE OBTAINED FROM THE OFFICE OF THE CHIEF ARCHITECT & SECY. DEPARTMENT OF ARCHITECTURE, CHANDIGARH.
4. MINOR INTERNAL & EXTERNAL CHANGES MAY BE ALLOWED SUBJECT TO THE PRIOR APPROVAL OF THE CHIEF ADMINISTRATOR.
5. NO ADVERTISEMENT SHALL BE ALLOWED IN SPACES OTHER THAN THOSE INDICATED ON THE DRAWINGS.
6. NO RAIN WATER, SOIL, VENTILATION OR ANY OTHER PIPE SHALL BE SEEN ON THE EXTERNAL FACE OF THE BUILDING.
7. WATER STORAGE TANK OR COOLING TOWER FOR THE AIR CONDITIONING PLANT SHALL BE KEPT ON THE DEPRESSURED SLAB SO THAT IT SHALL NOT BE HIGHER THAN THE LINE OF THE TOP OF THE PARAPET OF THE BUILDING.
8. THE MEANS OF TAKING ELECTRICAL, TELEPHONES OR ANY OTHER CONNECTIONS FROM THE PUBLIC SUPPLY LINES SHALL BE SHOWN ON THE BUILDING PLANS & SHALL BE SUBJECT TO APPROVAL OF THE CHIEF ADMINISTRATOR.
9. NO VEHICULAR ACCESS OTHER THAN THOSE SHOWN ON THE SITE PLAN SHALL BE PROVIDED TO THE BUILDING.
10. THE AREAS DESIGNATED ON THE PLANS FOR SPECIFIC USES SHALL BE USED FOR THOSE PURPOSE ONLY AND FOR NO OTHER.
11. NO ENCROACHMENT OF WHAT EVER TYPE SHALL BE ALLOWED IN THE COMPULSARY PUBLIC VERANDAH INDICATED IN THE DRAWINGS. THE PATTERN OF PAVING AND SPECIFICATIONS OF THE VERANDAH SHALL BE IN STRICT ACCORDANCE WITH WHAT IS SHOWN ON THE DRAWINGS.
12. PLANS, ELEVATIONS AND SECTIONS OF THE BUILDING SHOWN ARE ONLY ILLUSTRATIVE AND MAY NOT BE TAKEN AS WORKING DRAWINGS. ALTERNATIVES CAN BE SUBMITTED FOR THE APPROVAL OF THE CHIEF ADMINISTRATOR. CHIEF ARCHITECT.
13. THE CONSTRUCTION OF THE BUILDING SHALL BE OF REINFORCED CEMENT CONCRETE WORK FOR ALL FACADES AND THE UNDERSIDE OF SLAB PROJECTING OUT SHALL BE LEFT AS OBTAINED ON REMOVAL OF STEEL SHUTTERING AND NO SUCH SURFACE SHALL BE PAINTED. THE AUDITORIUM SHALL BE PROVIDED WITH A PERFECT ACOUSTIC TREATMENT WHICH SHALL BE CARRIED OUT UNDER THE DIRECT SUPERVISION OF AN EXPERT TO THE SATISFACTION OF THE CHIEF ADMINISTRATOR.
14. INTERIOR DECORATION AND COLOURING INSIDE THE BUILDING SHALL BE CARRIED OUT WITH THE PRIOR APPROVAL OF THE CHIEF ADMINISTRATOR & TO HIS SATISFACTION.

NOTE:- THIS DRAWING HAS BEEN COMPUTERISED ON 01-10-10 FROM DRG. No. 3 JOB No. 787

1. NOTE No. 14 & 15 ADDED AND HEADING CHANGED

S.No.	DESCRIPTION	DATE	SIGN
-------	-------------	------	------

**REVISIONS**

Sd/- M.N. SHARMA 15-1-72 CHIEF ARCHITECT	Sd/- 15-1-72 SENIOR ARCHITECT
--	-------------------------------------

Sd/- 15-1-72 ARCHITECT	Sd/- JAGDISH SINGH 15-1-72 ASSTT. ARCHITECT
------------------------------	---

**OFFICE OF THE CHIEF ARCHITECT U.T. CHANDIGARH**


SCALE: 8 FT = 1 INCH      DATE 14.1.72

DRAWN Sd/- AVTAR SINGH	DRG. No. <b>3</b>	JOB No. <b>787</b>
CHECKED Sd/- AVTAR SINGH		

**ARCHITECTURAL CONTROL SHEET FOR CINEMA IN SECTOR 34 A CHANDIGARH**

**PLAN AT STALLS LEVEL**

CHIEF ADMINISTRATOR

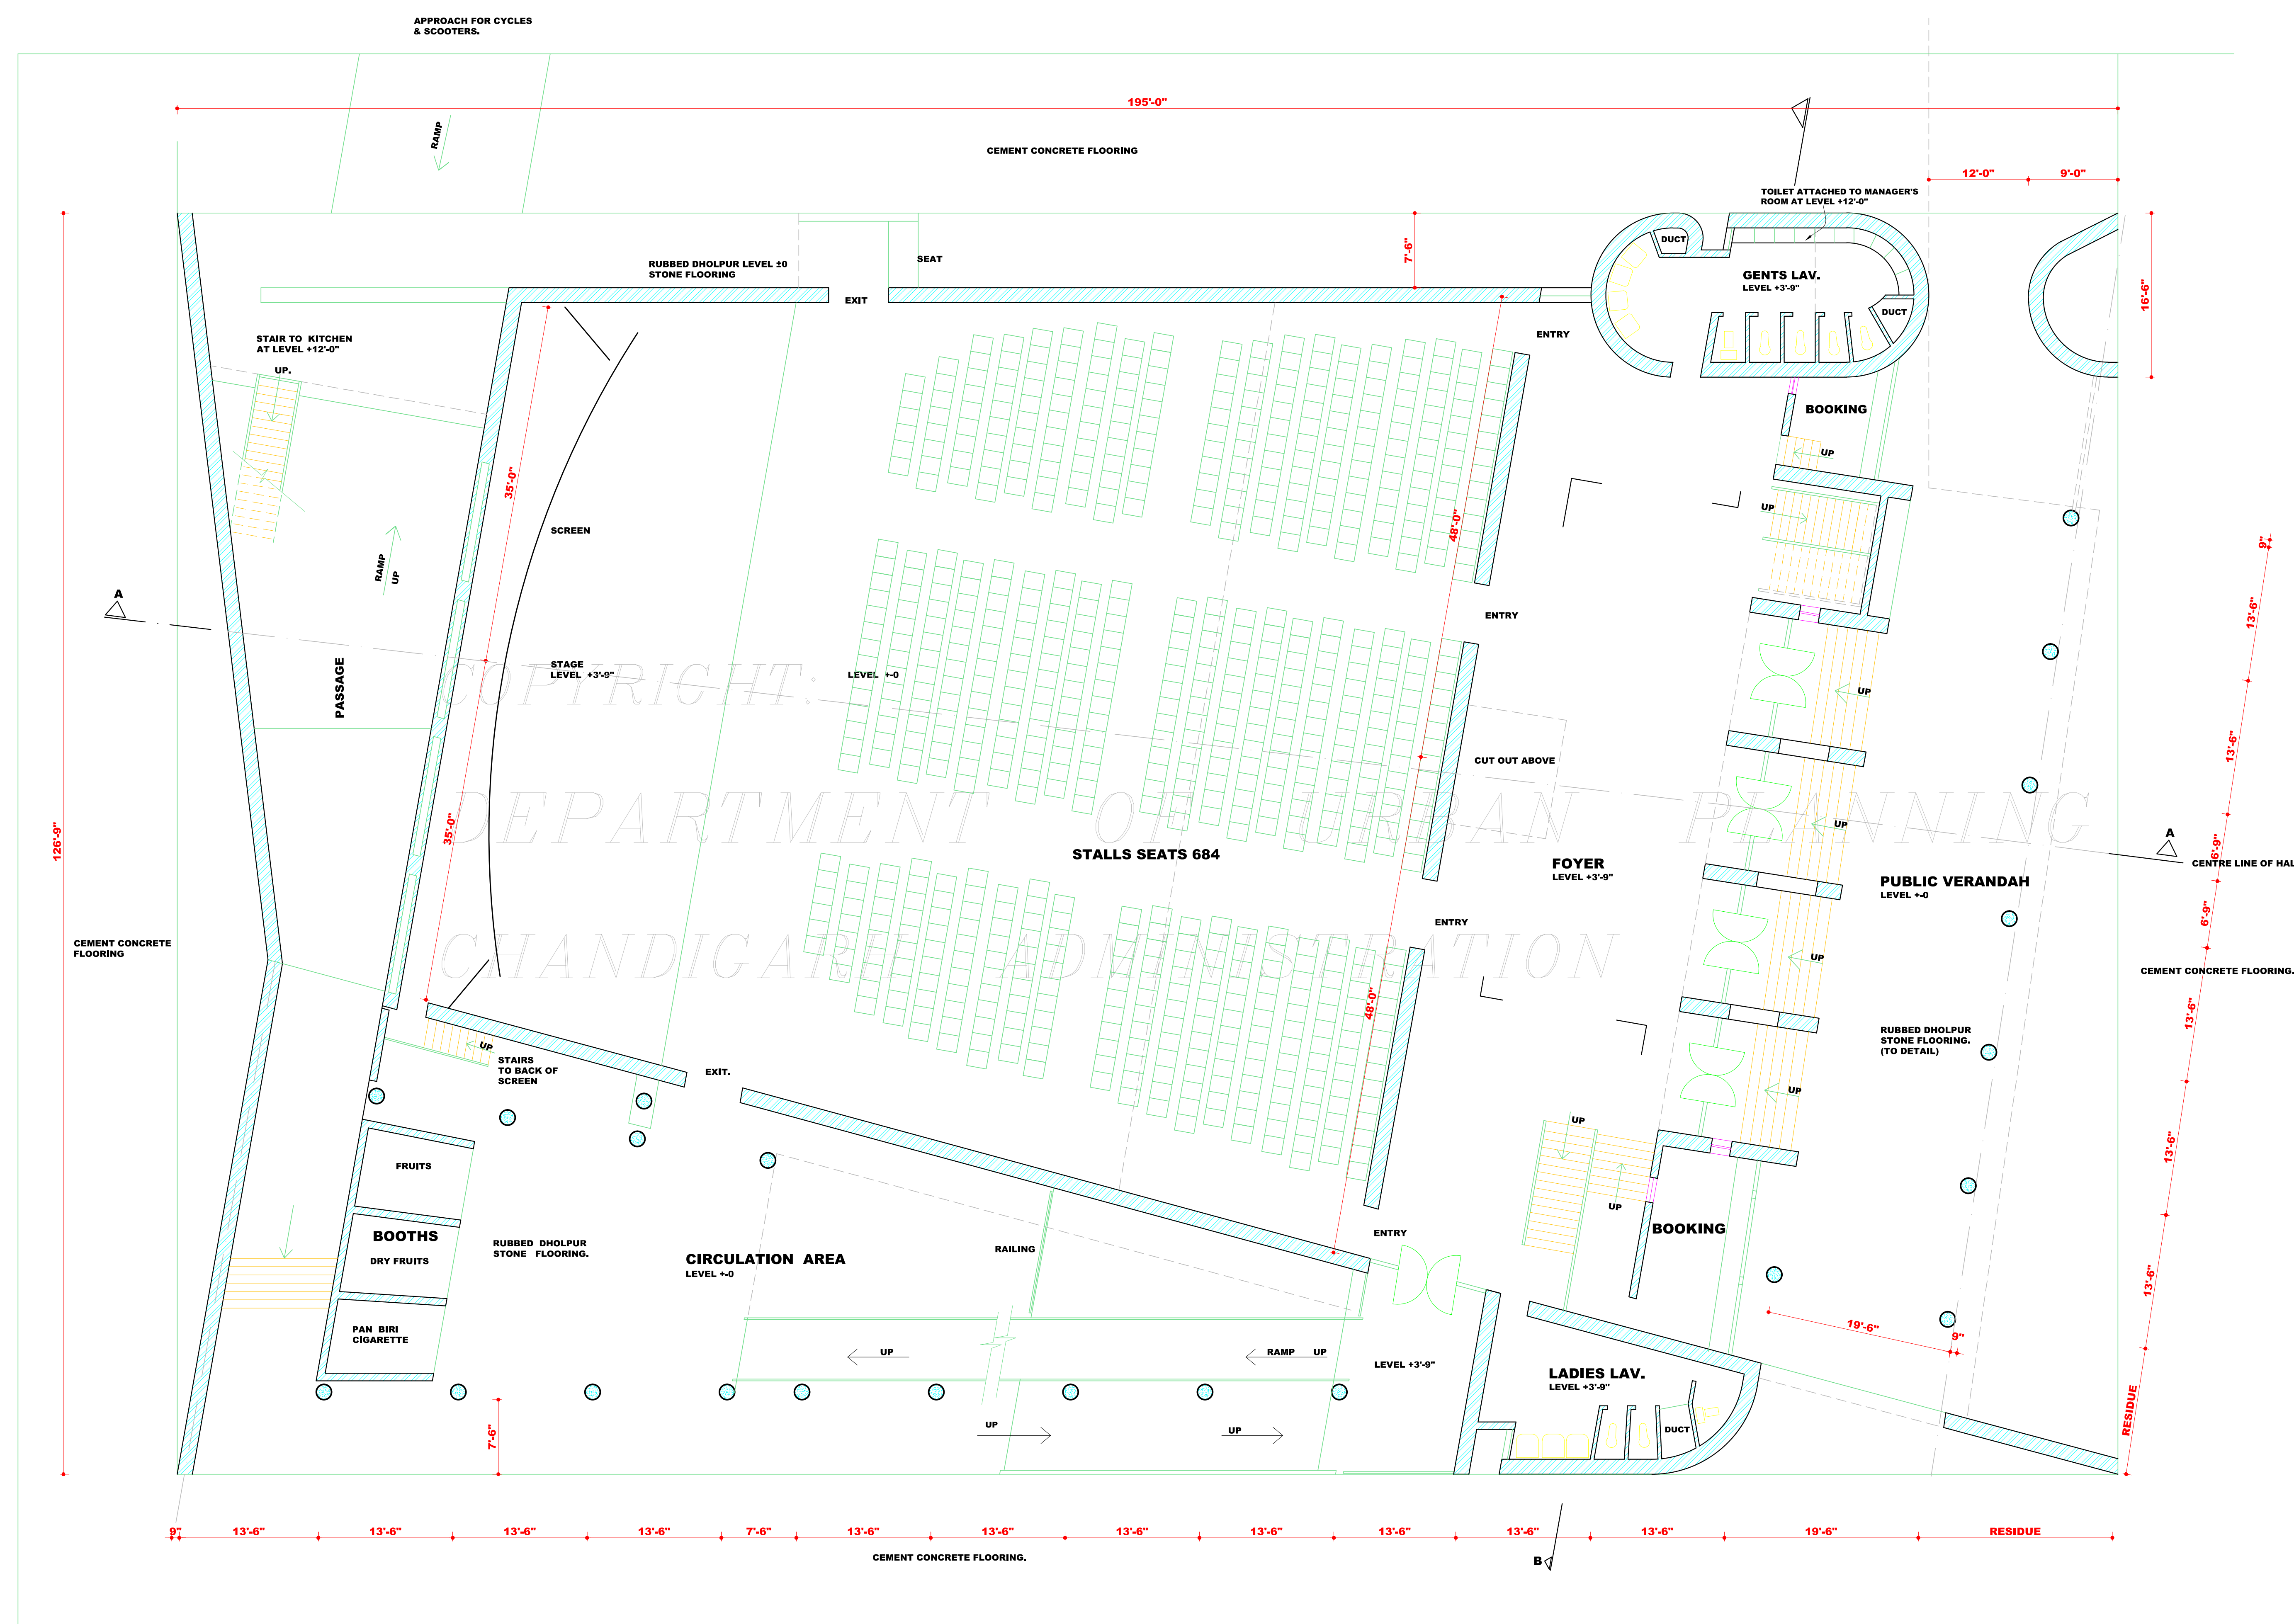

**PLAN AT STALLS LEVEL**

**DISCLAIMER**  
THOUGH EVERY CARE HAS BEEN TAKEN TO PROVIDE THE CORRECT VERSION OF THE ARCHITECTURAL CONTROL ON THIS DIGITIZED (PDF) FORMAT, YET IN CASE OF ANY DISCREPANCY, THE MASTER COPY OF THE ARCHITECTURAL CONTROL APPLICABLE ON EACH SUCH SITE, AS AVAILABLE IN THE COMMERCIAL RECORD OF THE OFFICE OF CHIEF ARCHITECT OR HER/HIS INTERPRETATION WILL OVERRULE THE DIGITIZED FORMAT.