

S.No. NOTES:-

- * THIS DRAWING IS THE PROPERTY OF THE DEPTT. OF URBAN PLANNING, CHD. ADMN. AND MUST NOT BE ALTERED, COPIED OR USED IN WHOLE OR IN PARTS WITHOUT THE PERMISSION OF THIS DEPTT. IN WRITING.
- * THE DISCREPANCY IF ANY, MUST BE BROUGHT TO THE NOTICE OF THE CONCERNED ARCHITECT BEFORE THE EXECUTION OF WORK AT SITE.
- * THIS DRG. IS TO BE READ WITH DRG. No. 9 TO 13 & 15 OF JOB No. 2604.

NOTES:-
THIS DRAWING HAS BEEN COMPUTERISED ON
27-07-2017 FROM DRG. No. 14 JOB No. 2604.

S.No.	DESCRIPTION	SIGN	DATE
REVISIONS			
	-sd/- (SUNITA MONGA) CHIEF ARCHITECT		
	-sd/- (MAITREYI C. GUPTA) SENIOR ARCHITECT		
	-sd/- (SANJEEV KUMAR) ARCHITECT	-sd/- (DAMINDER VIRDI) ASSTT. ARCHITECT	

OFFICE OF
THE CHIEF ARCHITECT
U.T. , CHANDIGARH

SCALE:- 1/4" = 1'-0" DATE- 27-7-2017


RAJIV KUMAR
DRAWN BY

JOB No.
2604

DRG. No.
14

CHECKED BY
ARCHITECTURAL CONTROL
FOR COMMERCIAL BELT
ALONG V2B ROAD IN
SECTOR 43 - B , CHD.
(FOR SITE NO. 135 TO 154)

FRONT AND REAR
ELEVATIONS

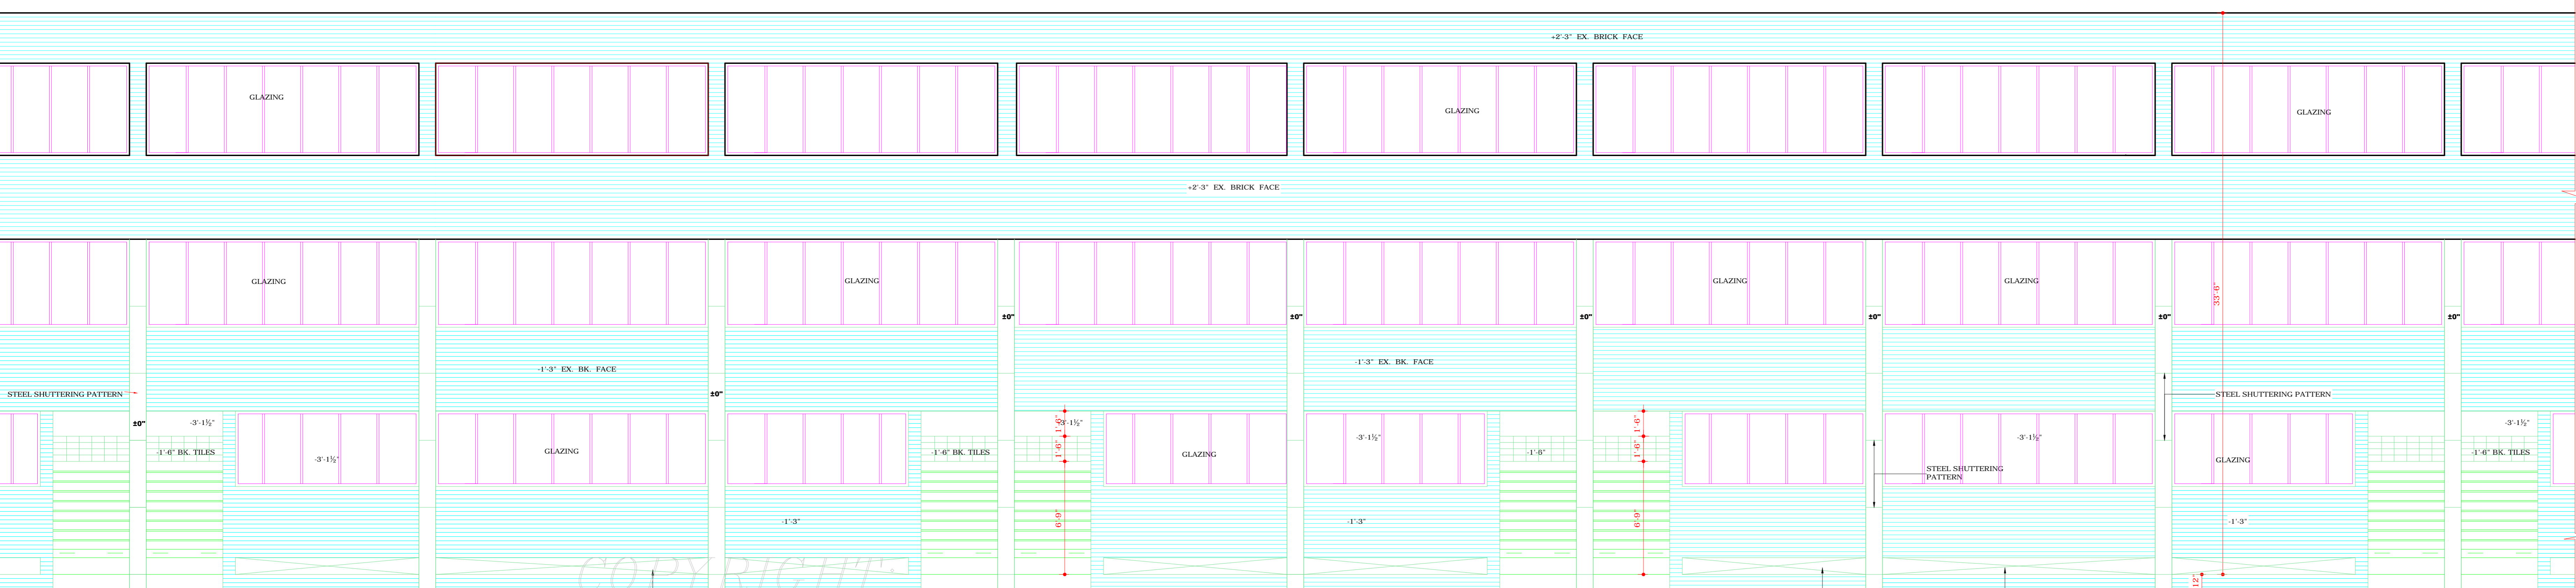

REAR ELEVATION


SPACE FOR LIGHT & VENTILATION
TO BASEMENT

(TWO BAY SITE)

SPACE FOR LIGHT & VENTILATION
TO BASEMENT

(Three bay site)

DEPARTMENT OF URBAN PLANNING
CHANDIGARH ADMINISTRATION

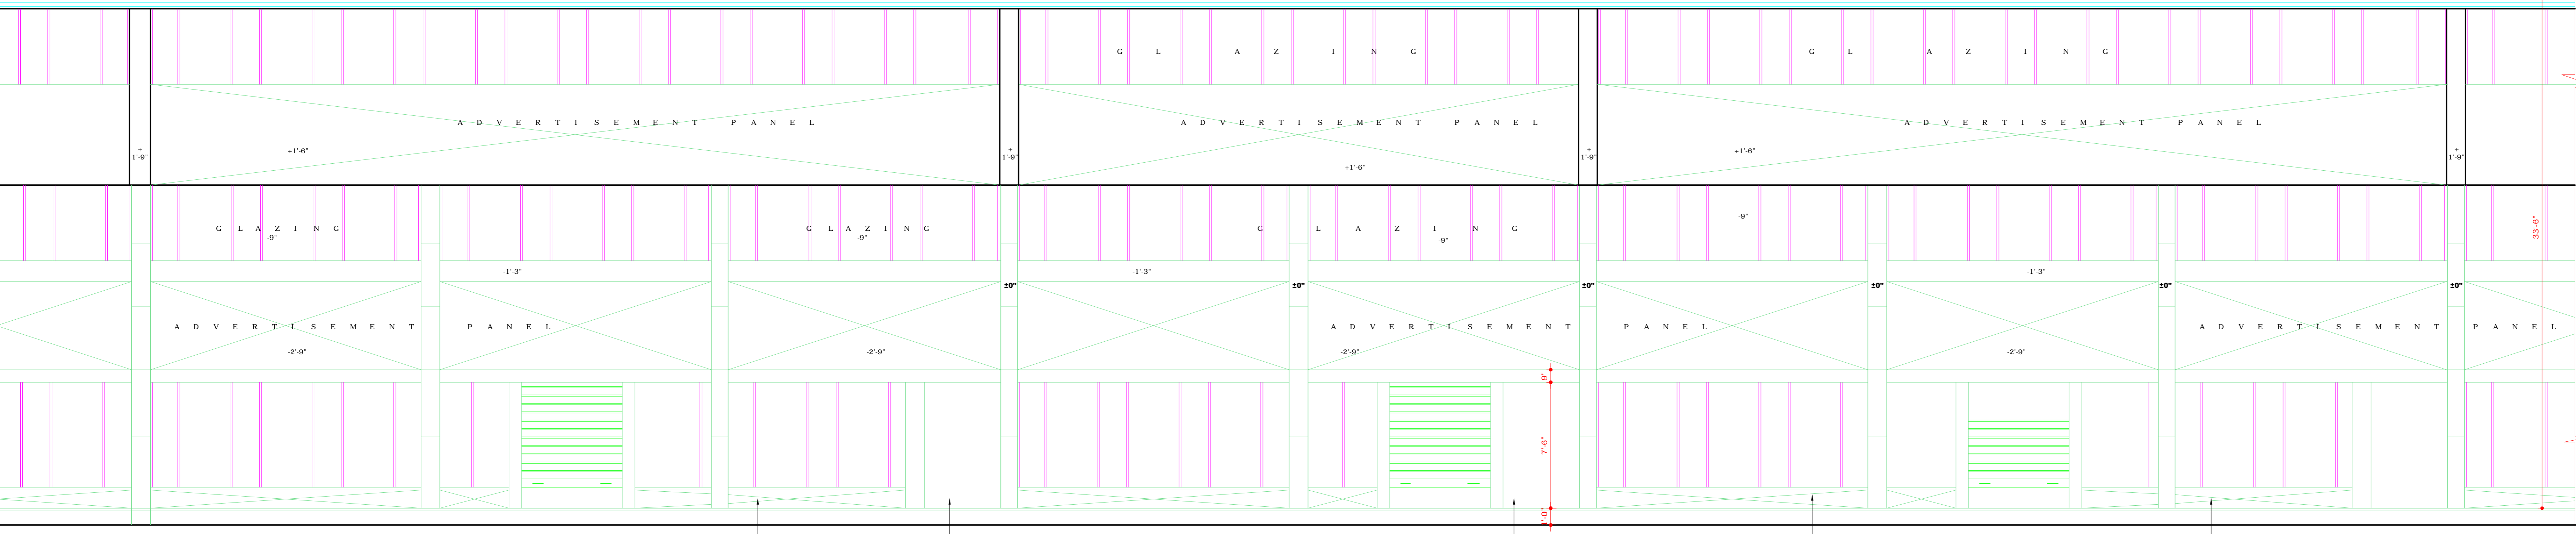

FRONT ELEVATION

SPACE FOR LIGHT & VENTILATION
TO BASEMENT

SUGGESTIVE LOCATION OF
STAIRCASE FOR UPPER FLOORS

(TWO BAY SHOP)

SUGGESTIVE LOCATION OF
STAIRCASE FOR UPPER FLOORS

SPACE FOR LIGHT & VENTILATION
TO BASEMENT

(Three bay site)

DISCLAIMER

THOUGH EVERY CARE HAS BEEN TAKEN TO PROVIDE THE CORRECT
VERSION OF THE ARCHITECTURAL CONTROL ON THIS DIGITIZED (PDF)
FORMAT, YET IN CASE OF ANY DISCREPANCY, THE MASTER COPY OF THE
ARCHITECTURAL CONTROL APPLICABLE ON EACH SUCH SITE, AS AVAILABLE
IN THE COMMERCIAL RECORD OF THE OFFICE OF CHIEF ARCHITECT OR
HER HIS INTERPRETATION WILL OVERRULE THE DIGITIZED FORMAT.

IN PURSUANCE TO THE APPROVAL OF CHIEF
ADMINISTRATOR ON FILE DATED : 14 / 12 / 07

-sd/-
SUNITA MONGA (C.A.)
DT:- 14 / 12 / 07
CHIEF ADMINISTRATOR
CHANDIGARH ADMINISTRATION