

S.No.	NOTES
-------	-------

THIS DRG. IS THE PROPERTY OF THE DEPARTMENT OF ARCHITECTURE, CHANDIGARH, U.T. AND FORMERLY OF THE P.B. GOVT. AND MUST NOT BE ALTERED, COPIED AND USED IN WHOLE OR IN PART WITHOUT THE PERMISSION OF THIS DEPTT. IN WRITING.

1. ONLY QUALIFIED ARCHITECTS ARE ALLOWED TO SUBMIT PLANS AND SUPERVISE CONSTRUCTION AND ISSUE THE COMPLETION CERTIFICATES.

2. PLINTH LEVEL SHALL BE OBTAINED FROM THE OFFICE OF THE CHIEF ARCHITECT & SECY. DEPTT. OF ARCHITECTURE, CHD. U.T.

3. EXPOSED BK. SHALL MEAN BK. WORK FINISHED WITH LIME SURKHI POINTING DEEP STRUCK WITHOUT CUTTING THE BRICKS AS SHOWN IN DETAIL AT 'A' AND IN NO CASE ANY PAINT OR COLOUR WASH SHALL BE APPLIED ON THIS SURFACE.

4. PLASTERED SURFACE SHOWN ON THE DRG. SHALL BE WHITE WASHED UNLESS OTHERWISE SPECIFIED.

5. INTERNAL CHANGES MAY BE ALLOWED SUBJECT TO THE PRIOR APPROVAL OF THE CHIEF ADMINISTRATOR NO DEVIATION IN THE EXTERNAL FACADE OR FACADES THROUGH CORRIDOR SHALL BE ALLOWED NO ADVERTISEMENT SHALL BE ALLOWED IN SPACES OTHER THAN STIPULATED IN THE DRGS.

8. NO RAIN WATER PIPE, SOIL, VENTILATING OR ANY OTHER PIPE SHALL BE SEEN ON EXTERNAL FACE OF BUILDING.

9. THE MEANS OF TAKING ELECTRICAL TELEPHONE OR ANY OTHER CONNECTION FROM THE PUBLIC SUPPLY LINE BE SHOWN ON THE BUILDING PLANS AND SHALL BE SUBJECT TO THE APPROVAL OF THE CHIEF ADMINISTRATOR.

10. ELECTRICAL FITTINGS FOR THE CORRIDOR SHALL BE AS SHOWN IN DETAIL CROSS SECTION.

11. THE PUBLIC CORRIDOR INDICATED IN THE DRAWING SHALL BE LEFT UNOBSTRUCTED UNHINDERED AND UN ENCRACHED FOR THE EXCLUSIVE USE AS A PUBLIC CORRIDOR THE PATTERNS OF THE RED SAND STONE FLOORING IN CORRIDOR AND THE SPECIFICATION OF CORRIDOR SHALL BE STRICTLY IN ACCORDANCE WITH THE INDICATIONS SHOWN ON THE DRG. AND EXECUTED AND MAINTAINED BY THE OWNER TO THE ENTIRE SATISFACTION OF THE CHIEF ADMINISTRATOR.

12. NO STORAGE TANK OR CHIMNEY STACK ETC. OR ANY OTHER MATERIAL STACKED ON ROOF SHALL PROJECT BEYOND THE HT. OF THE PARTY WALL SO AS TO BE VISIBLE FROM THE STREET.

13. EXTERNAL DOORS, WINDOWS, SHUTTERS AND JOINERY WORK IN STEEL AS SPECIFIED IN DRG. SHALL BE PAINTED IN GREY COLOUR OF I.S.I. SHADE 412.

14. NO BASEMENT IS ALLOWED IN BOOTHS.

15. THIS DRG. MAY BE READ ALONG WITH DRG. NO. 14 OF JOB NO. 2222 AND IS MEANT FOR PLOT NO. 32 TO 350.

S.No.	DESCRIPTION	SIGN	DATE
-------	-------------	------	------

REVISIONS

Sd/- CHIEF ADMINISTRATOR

Sd/- CHIEF ARCHITECT Sd/- S.K.MIDHA SENIOR ARCHITECT

ASHWANI SABHARWAL ARCHITECT VIRDI ASSTT. ARCHITECT

OFFICE OF THE CHIEF ARCHITECT AND SECY., CHANDIGARH, U.T.


SCALE:- FOUR FEET TO AN INCH DATE:- 29.2.88

DRAWN DAMANJIT KAUR JOB No. 2222 DRG. No. 13

CHECKED BY:

ARCHITECTURAL CONTROL FOR BOOTHS IN SECTOR 44-C

GROUND FLOOR PLAN

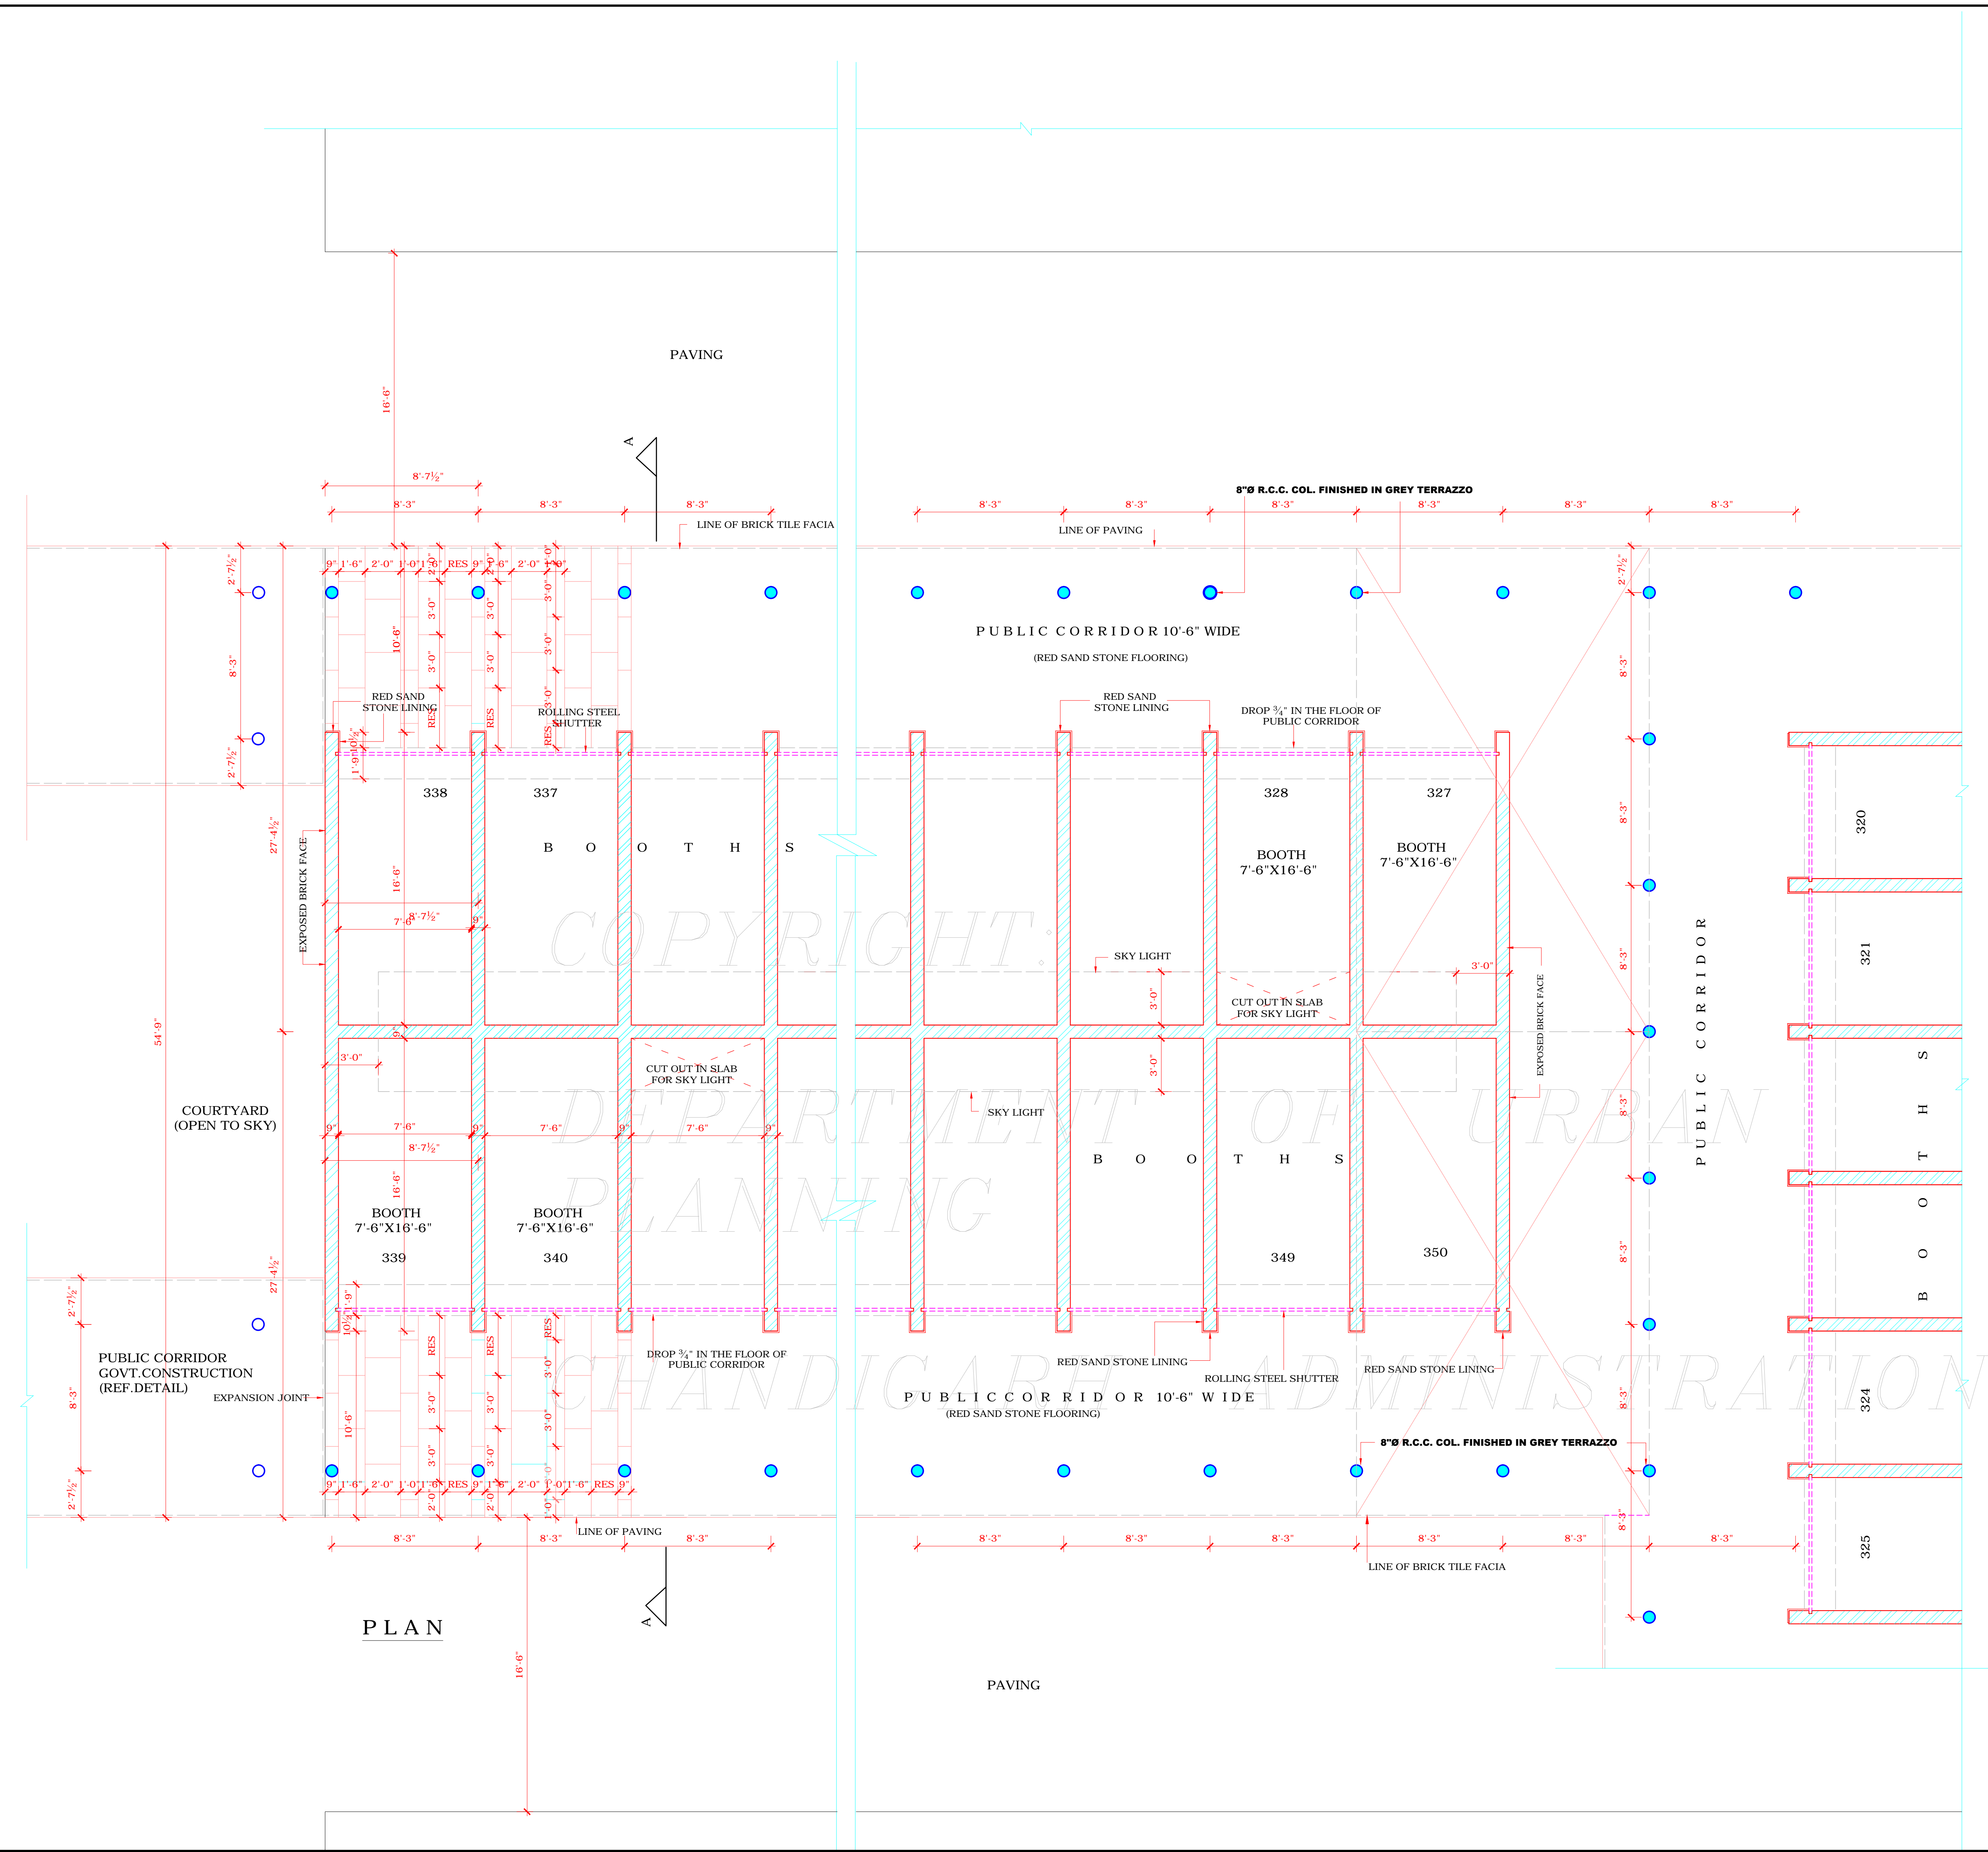

DISCLAIMER:-
 THOUGH EVERY CARE HAS BEEN TAKEN TO PROVIDE THE CORRECT VERSION OF THE ARCHITECTURAL CONTROL ON THIS DIGITIZED(PDF) FORMAT, YET IN CASE OF ANY DISCREPANCY, THE MASTER COPY OF THE ARCHITECTURAL CONTROL APPLICABLE ON EACH SUCH SITE, AS AVAILABLE IN THE COMMERCIAL RECORD OF THE OFFICE OF THE CHIEF ARCHITECT OR HER/HIS INTERPRETATION WILL OVERRULE THE DIGITIZED FORMAT.

THIS DRAWING HAS BEEN APPROVED BY THE CHIEF ADMINISTRATOR VIDE HER OFFICE MEMO NO.29-8-UTP1(2)-88/3298 DATED 11.3.88