

NOTES

TOILET & W.C. SHALL BE FINISHED WITH TERRAZZO (GREY).
 ONLY QUALIFIED ARCHITECTS SHALL CARRY OUT THE CONSTRUCTION OF SHOPS.
 GROUND FLOOR COVERED AREA 869.83 sq.ft.
 FIRST FLOOR COVERED AREA 869.83 sq.ft.
 BARSATI FLOOR AREA 213.75 sq.ft.
 AS PER CHIEF-COMMISSIONERS ORDER DATED 15.3.71.
 REVISION MADE ON 23.7.71.
 X REAR COURT YARD COVERAGE OPTIONAL PROVIDED IT IS IN CONFORMITY WITH BUILDING BY-LAWS.

Sd/-
 O.P. MEHTA
 ARCHITECT.

NOTES:-
 THIS DRAWING HAS BEEN COMPUTERISED ON 8-08-2017 FROM DRG. No. 1 JOB No. 442

ATTESTED
 Sd/- KUREKER
 25.9.72
 ASSTT. ARCHITECT

S. No. DESCRIPTION

REVISIONS

Sd/- M.N. SHARMA
 CHIEF ARCHITECT

Sd/- J.S. DETHI
 SENIOR ARCHITECT

ASSTT. ARCHITECT

Sd/- O.P. MEHTA
 ARCHITECT

OFFICE OF THE CHIEF ARCHITECT CHANDIGARH


SCALE:- 4 FEET TO AN INCH

DRAWN BY DRG. No. JOB No.


1 442

SHOP CUM FLAT IN SECTOR - 47.

GROUND & FIRST FLOOR PLANS.

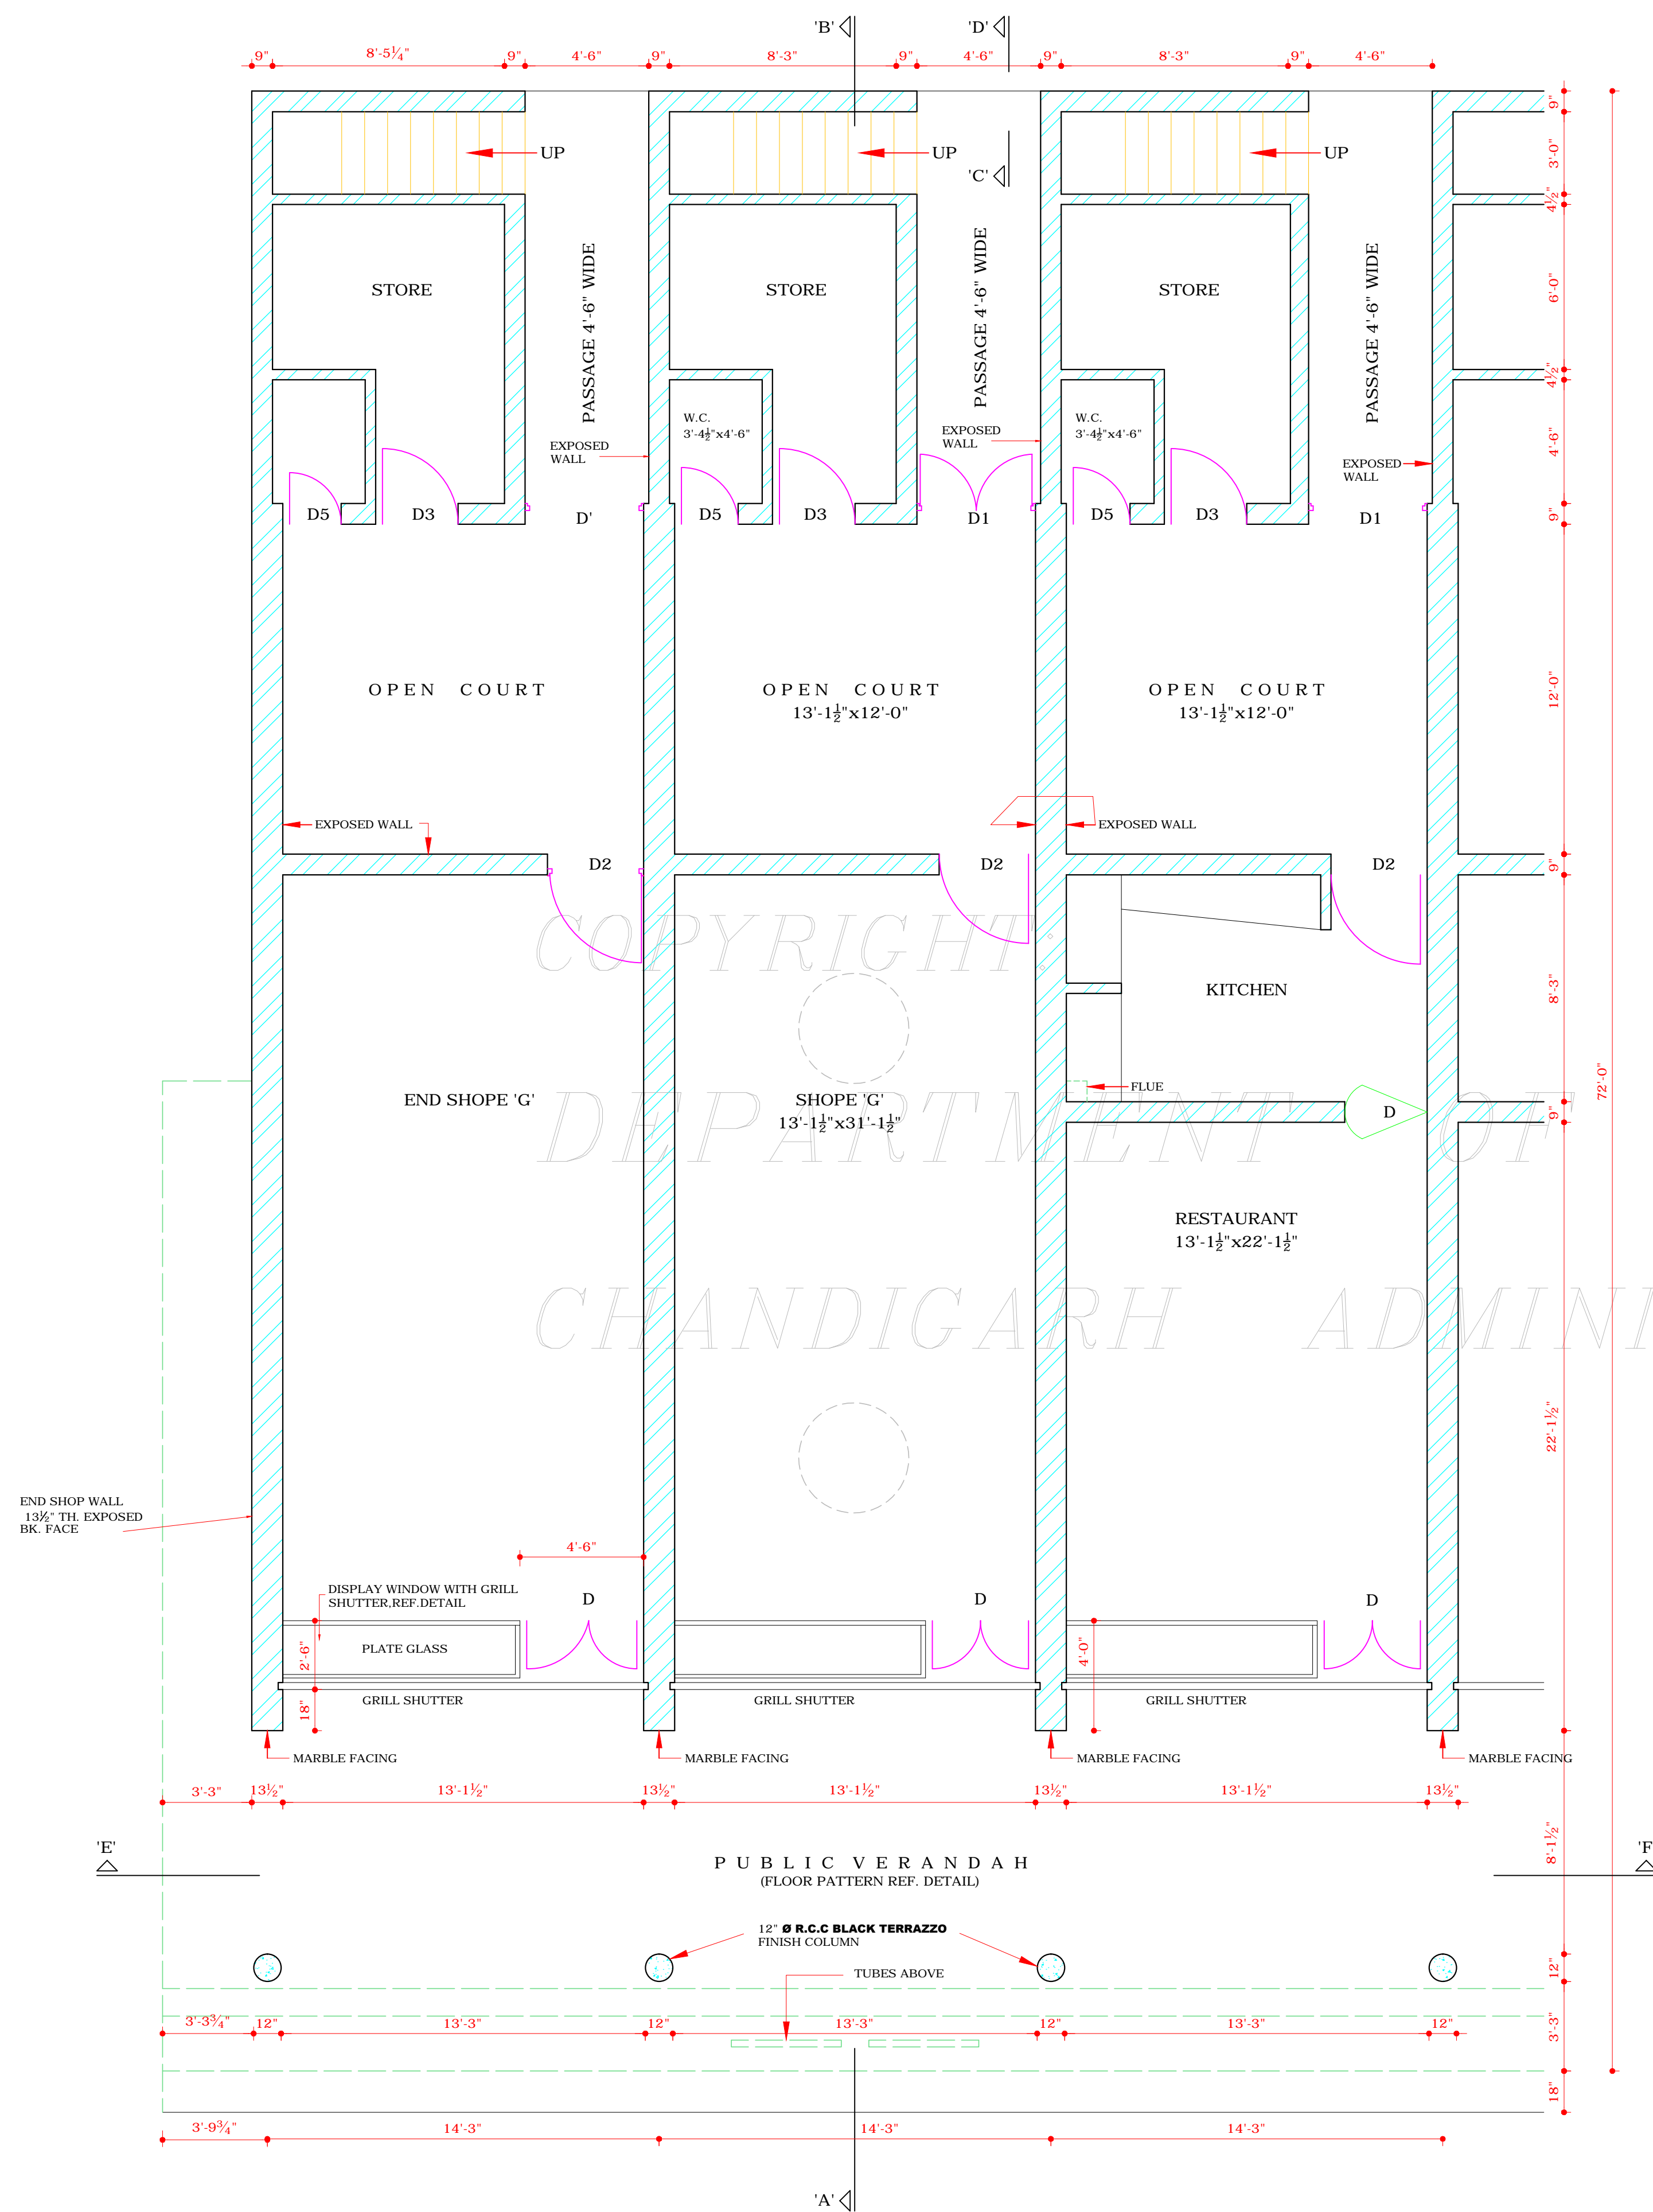

GROUND FLOOR PLAN

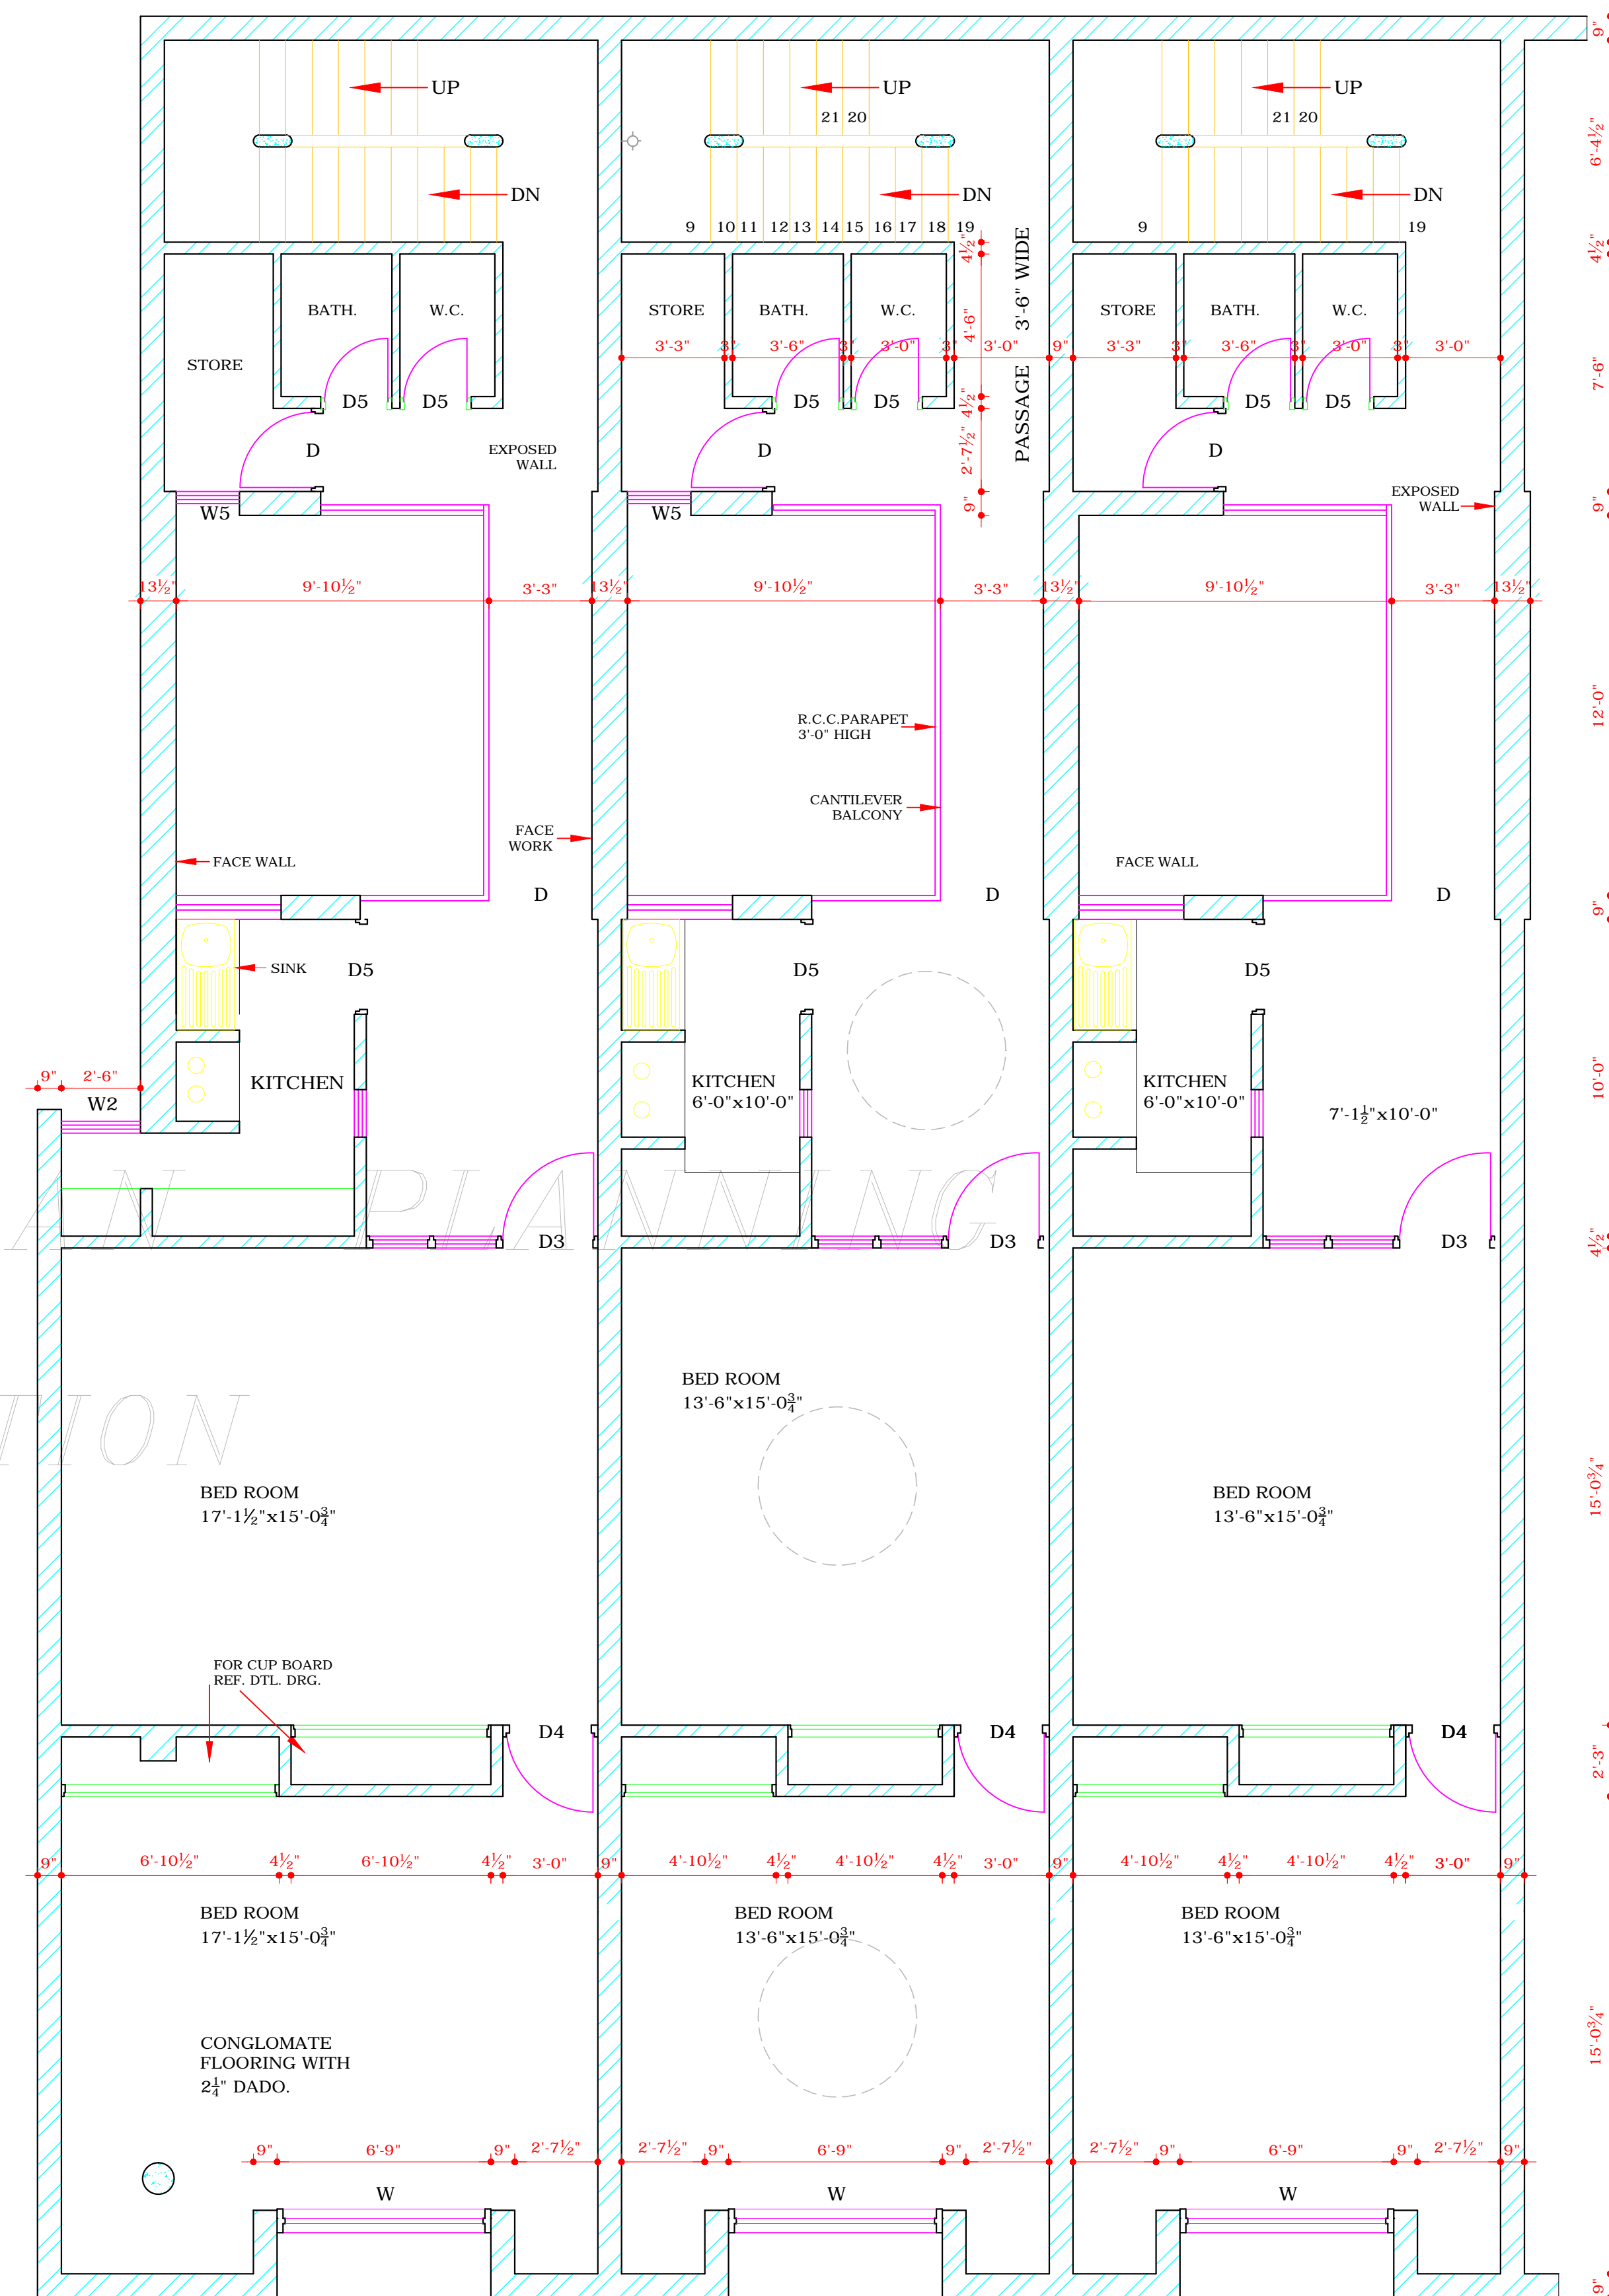

FIRST FLOOR PLAN

DISCLAIMER

THOUGH EVERY CARE HAS BEEN TAKEN TO PROVIDE THE CORRECT VERSION OF THE ARCHITECTURAL CONTROL ON THIS DIGITIZED (PDF) FORMAT, YET IN CASE OF ANY DISCREPANCY, THE MASTER COPY OF THE ARCHITECTURAL CONTROL APPLICABLE ON EACH SUCH SITE, AS AVAILABLE IN THE COMMERCIAL RECORD OF THE OFFICE OF CHIEF ARCHITECT OR HER/HIS INTERPRETATION WILL OVERRULE THE DIGITIZED FORMAT.

Sd/-
 S.L. VERMA
 CHIEF ADMINISTRATOR