




SECTION C-C

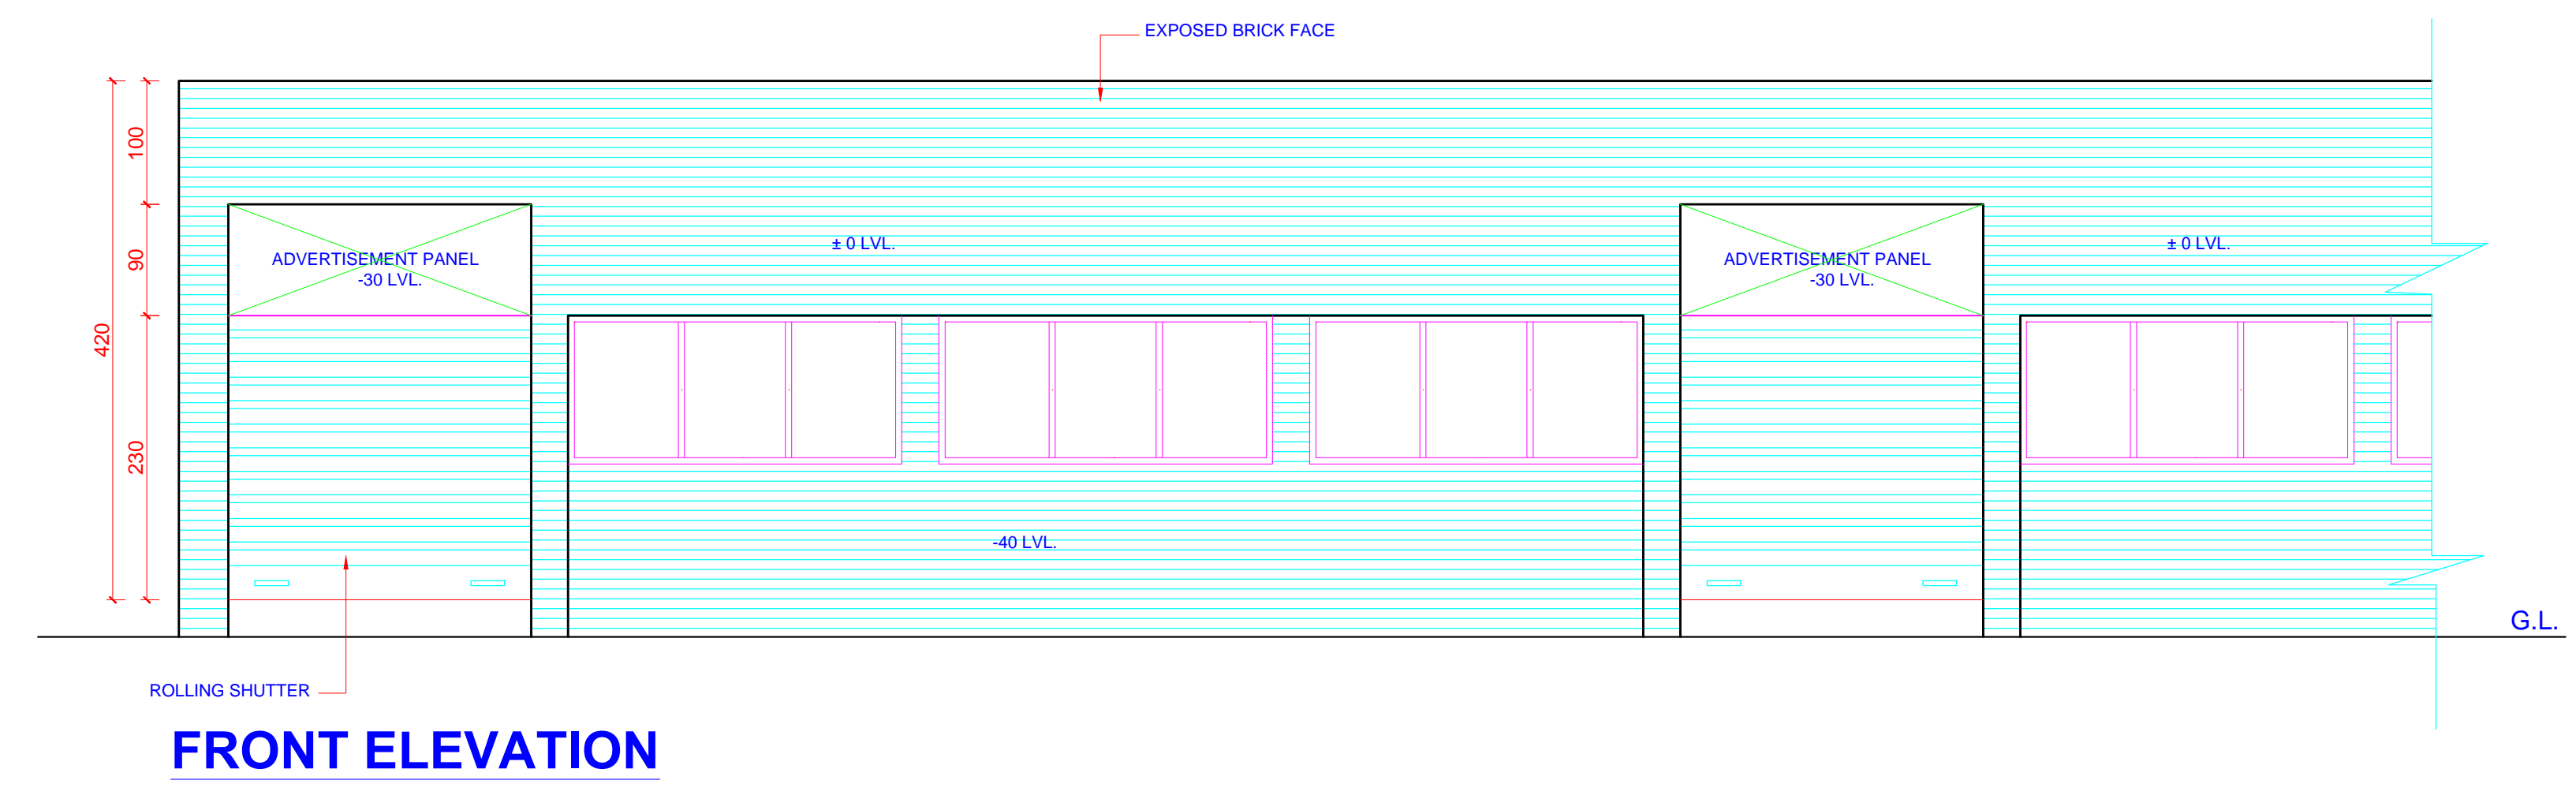


FRONT ELEVATION

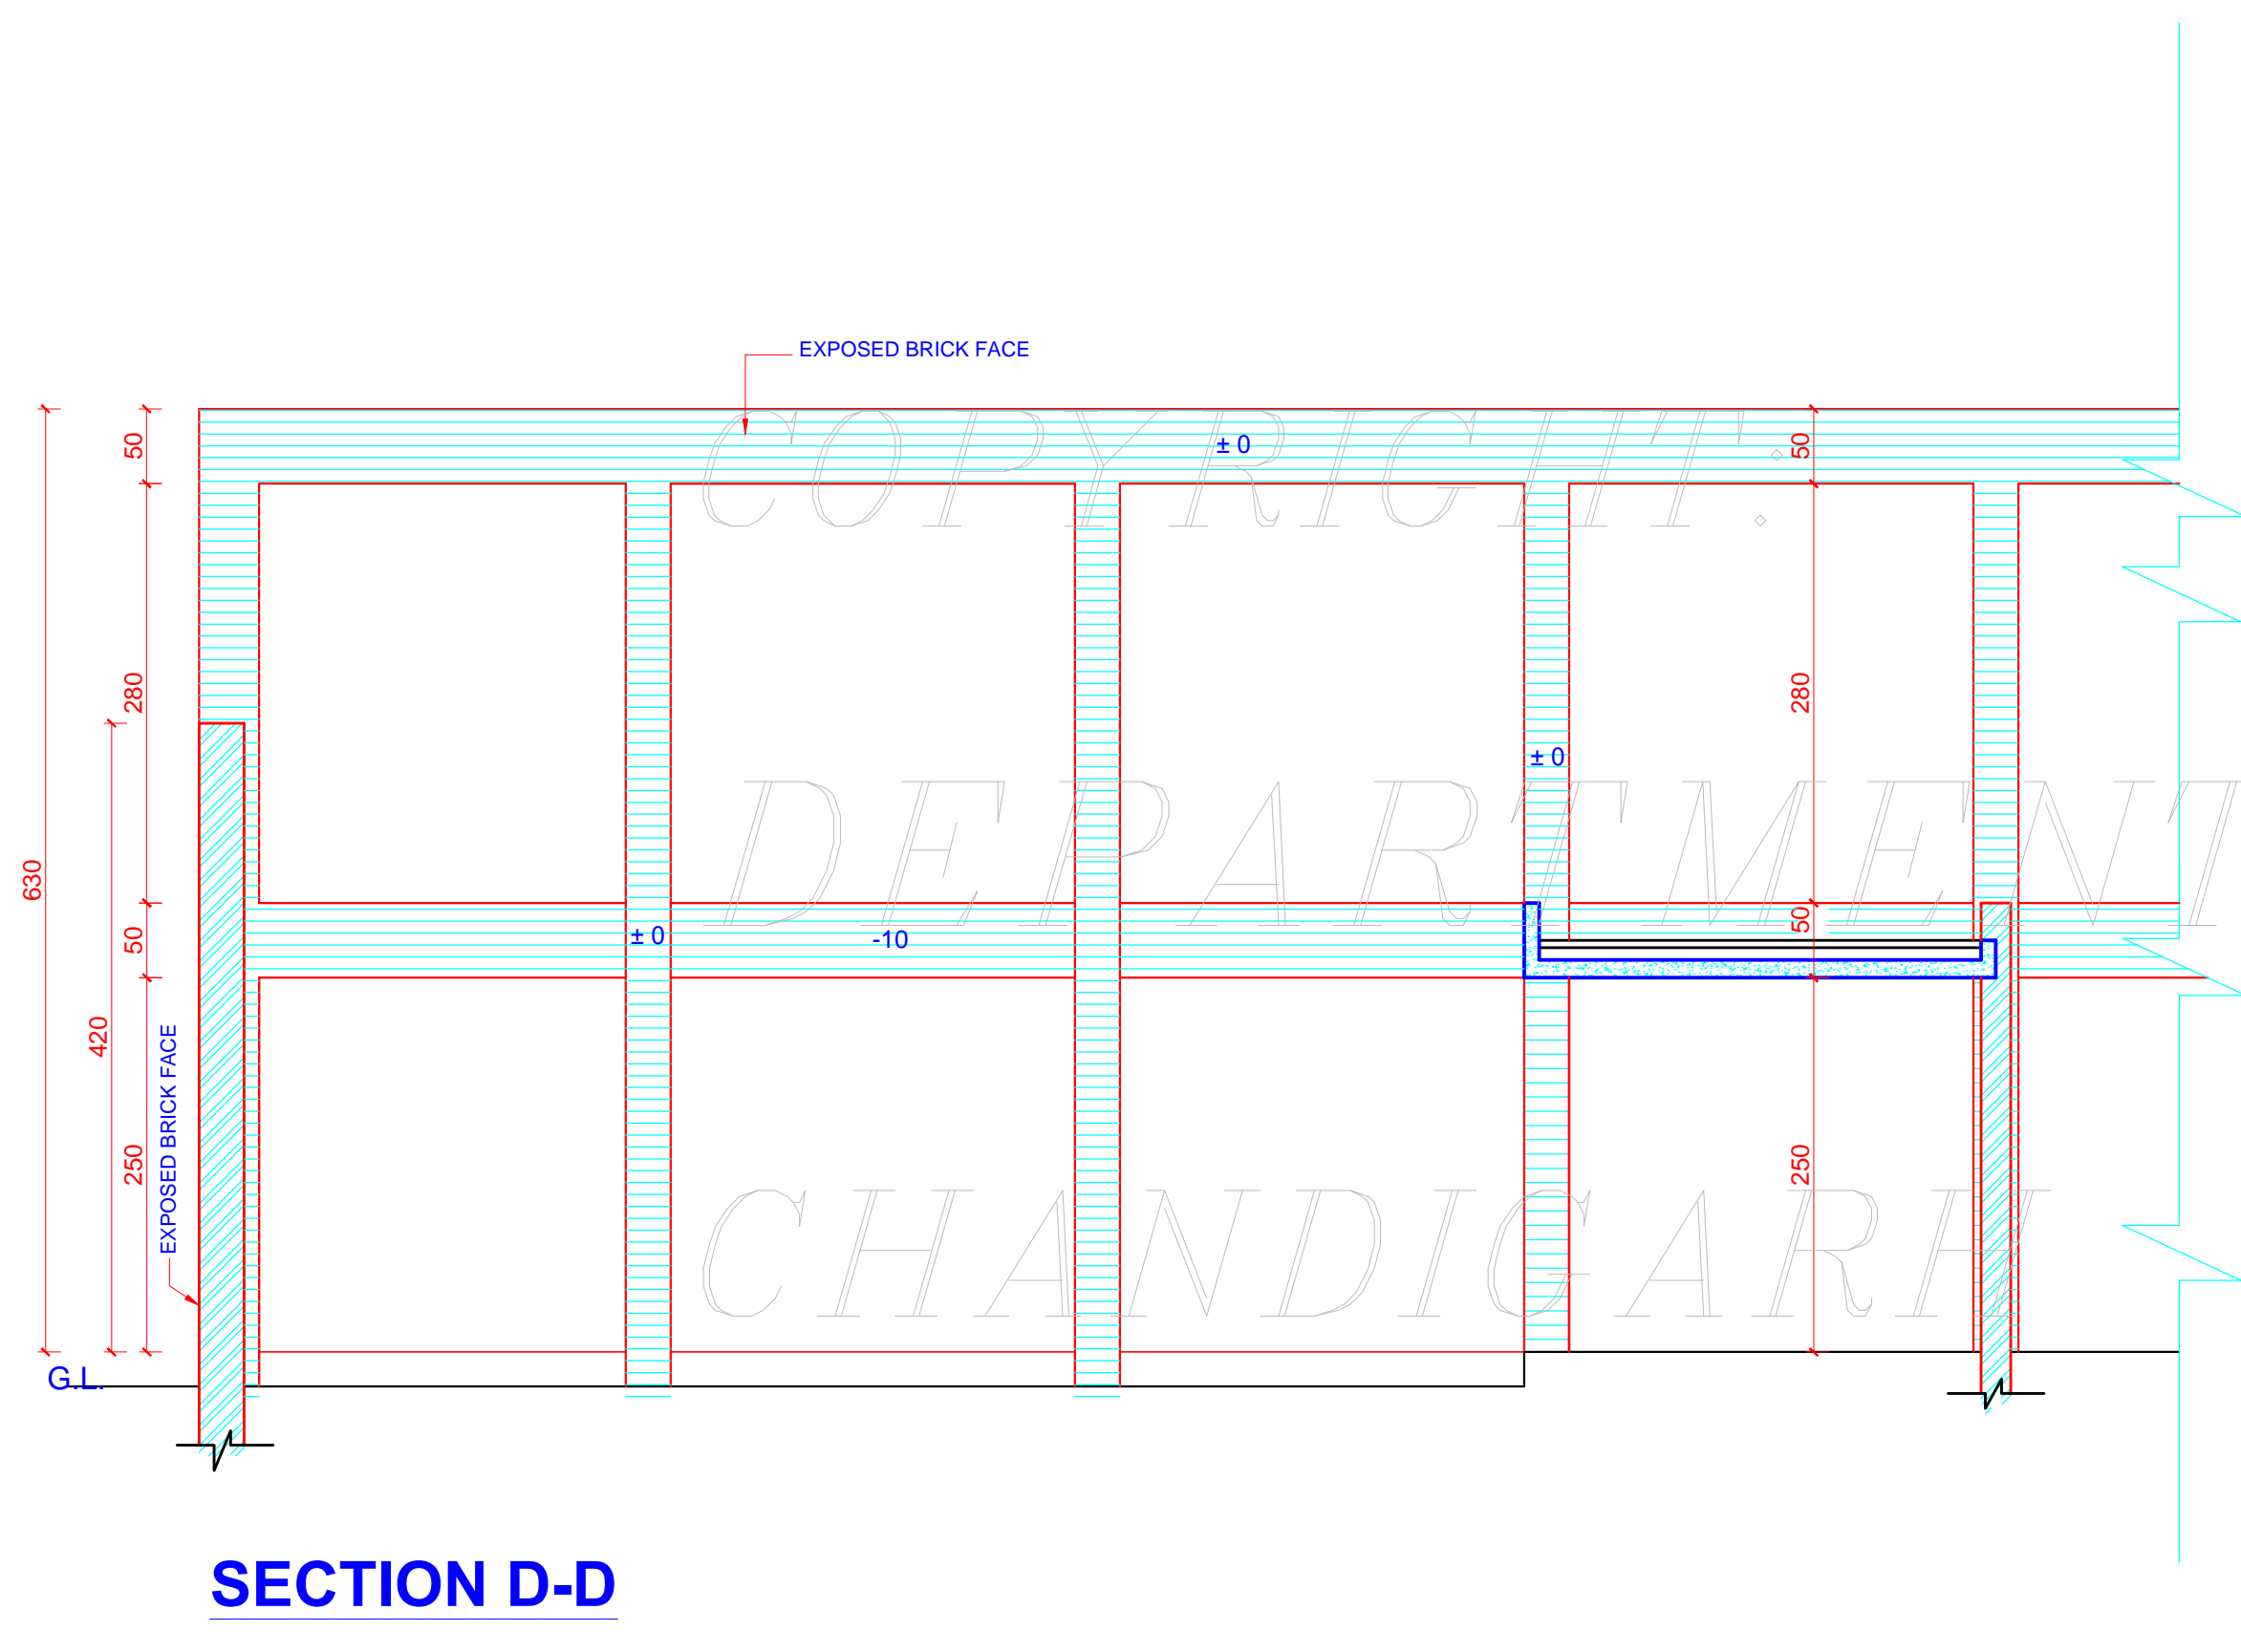


SECTION D-D

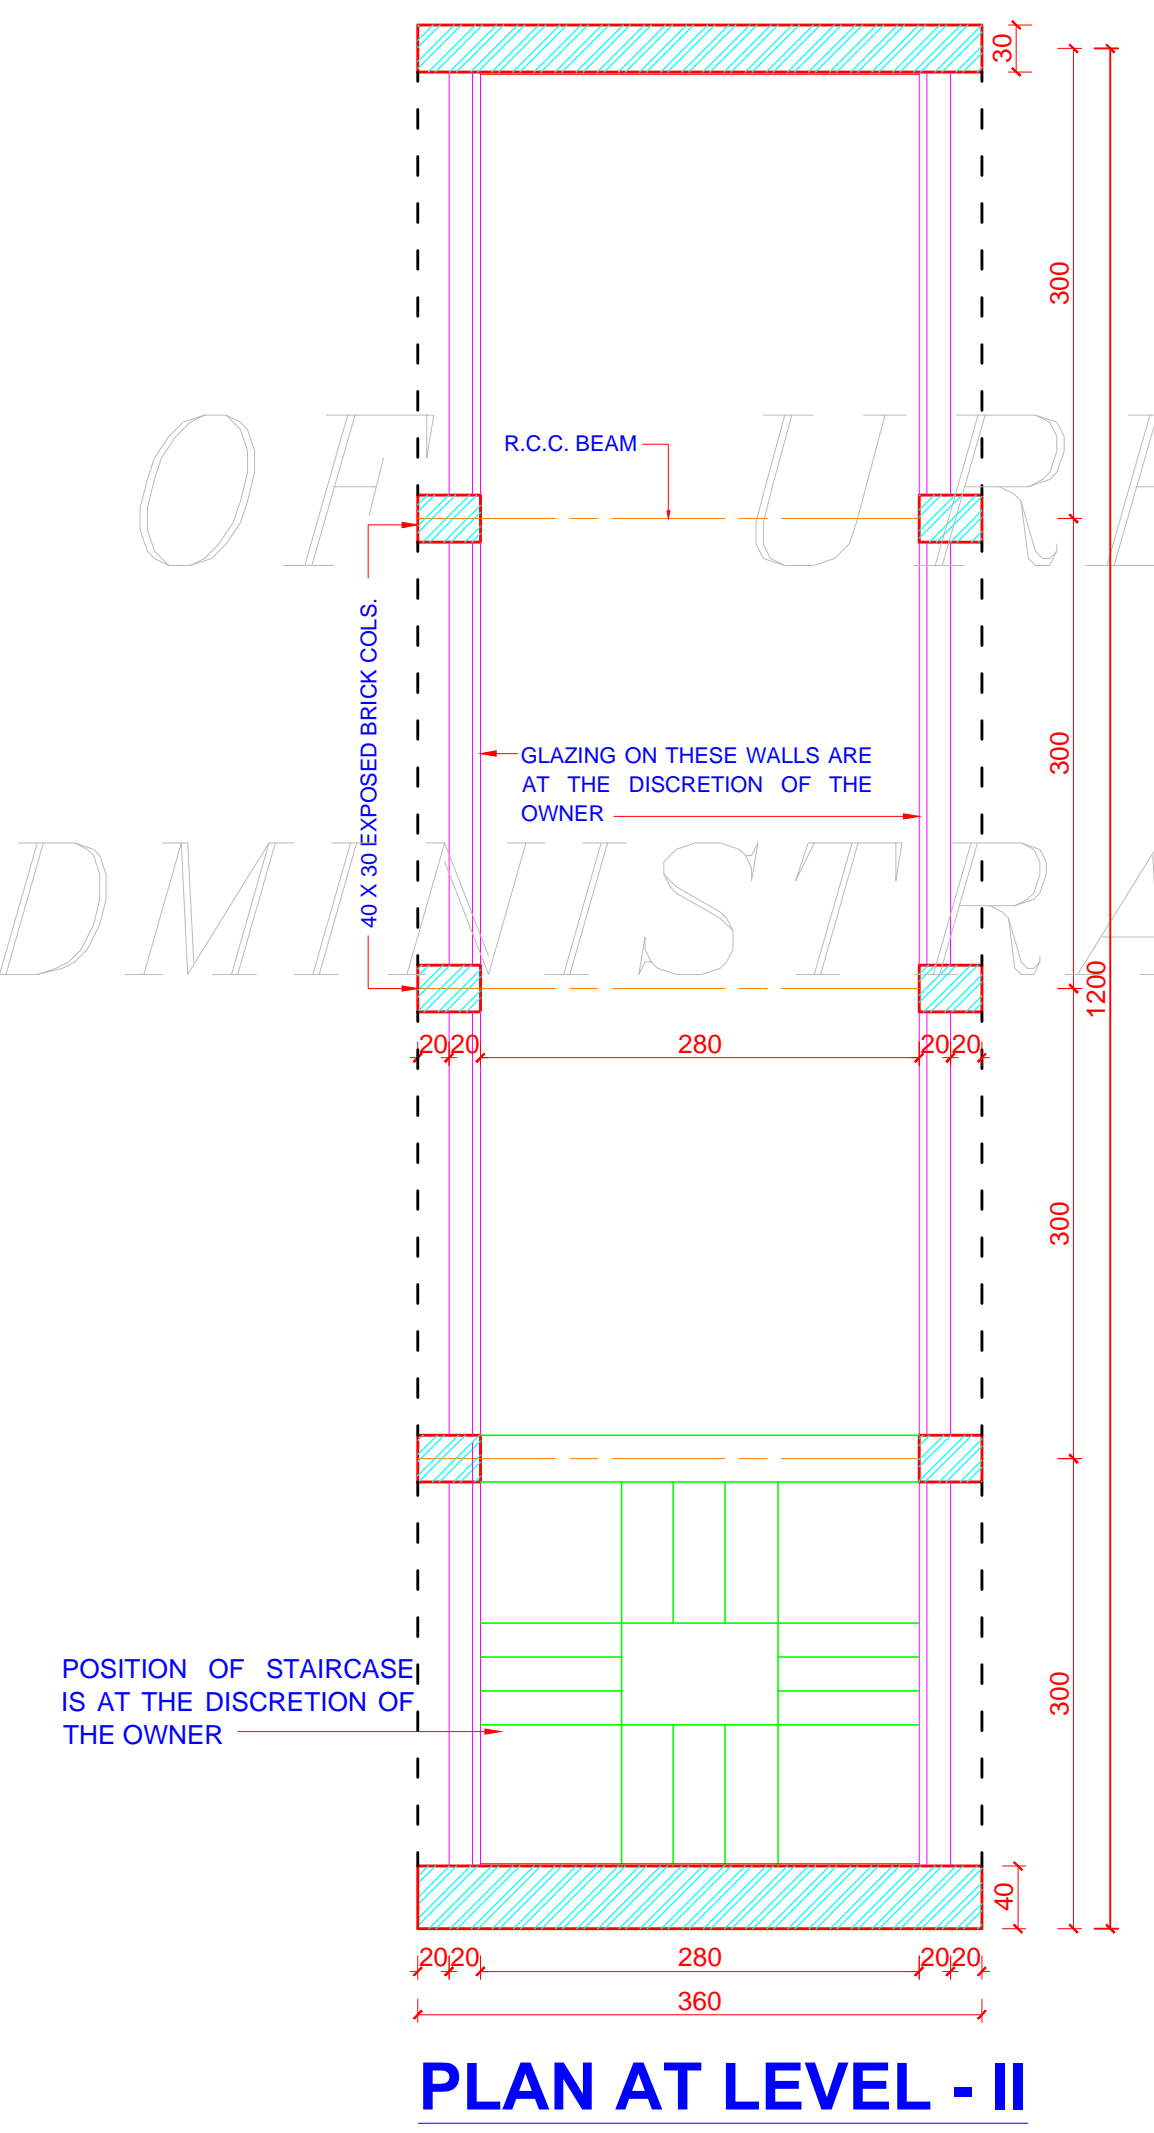

PLAN AT LEVEL - II

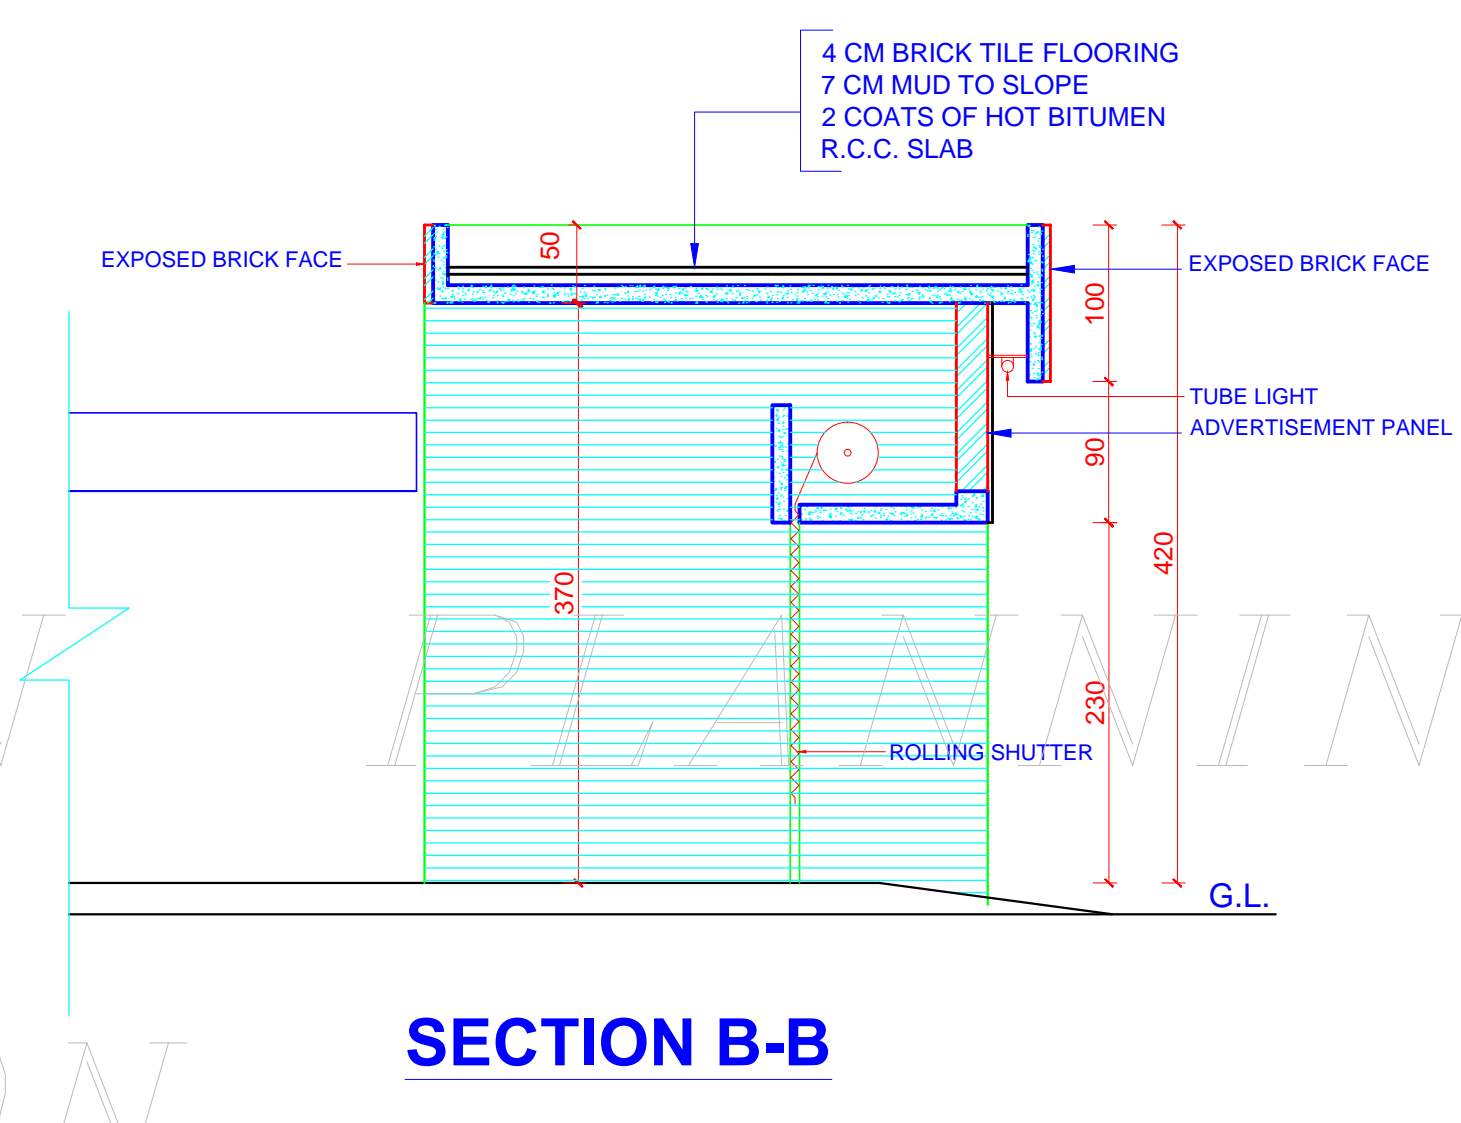

SECTION B-B

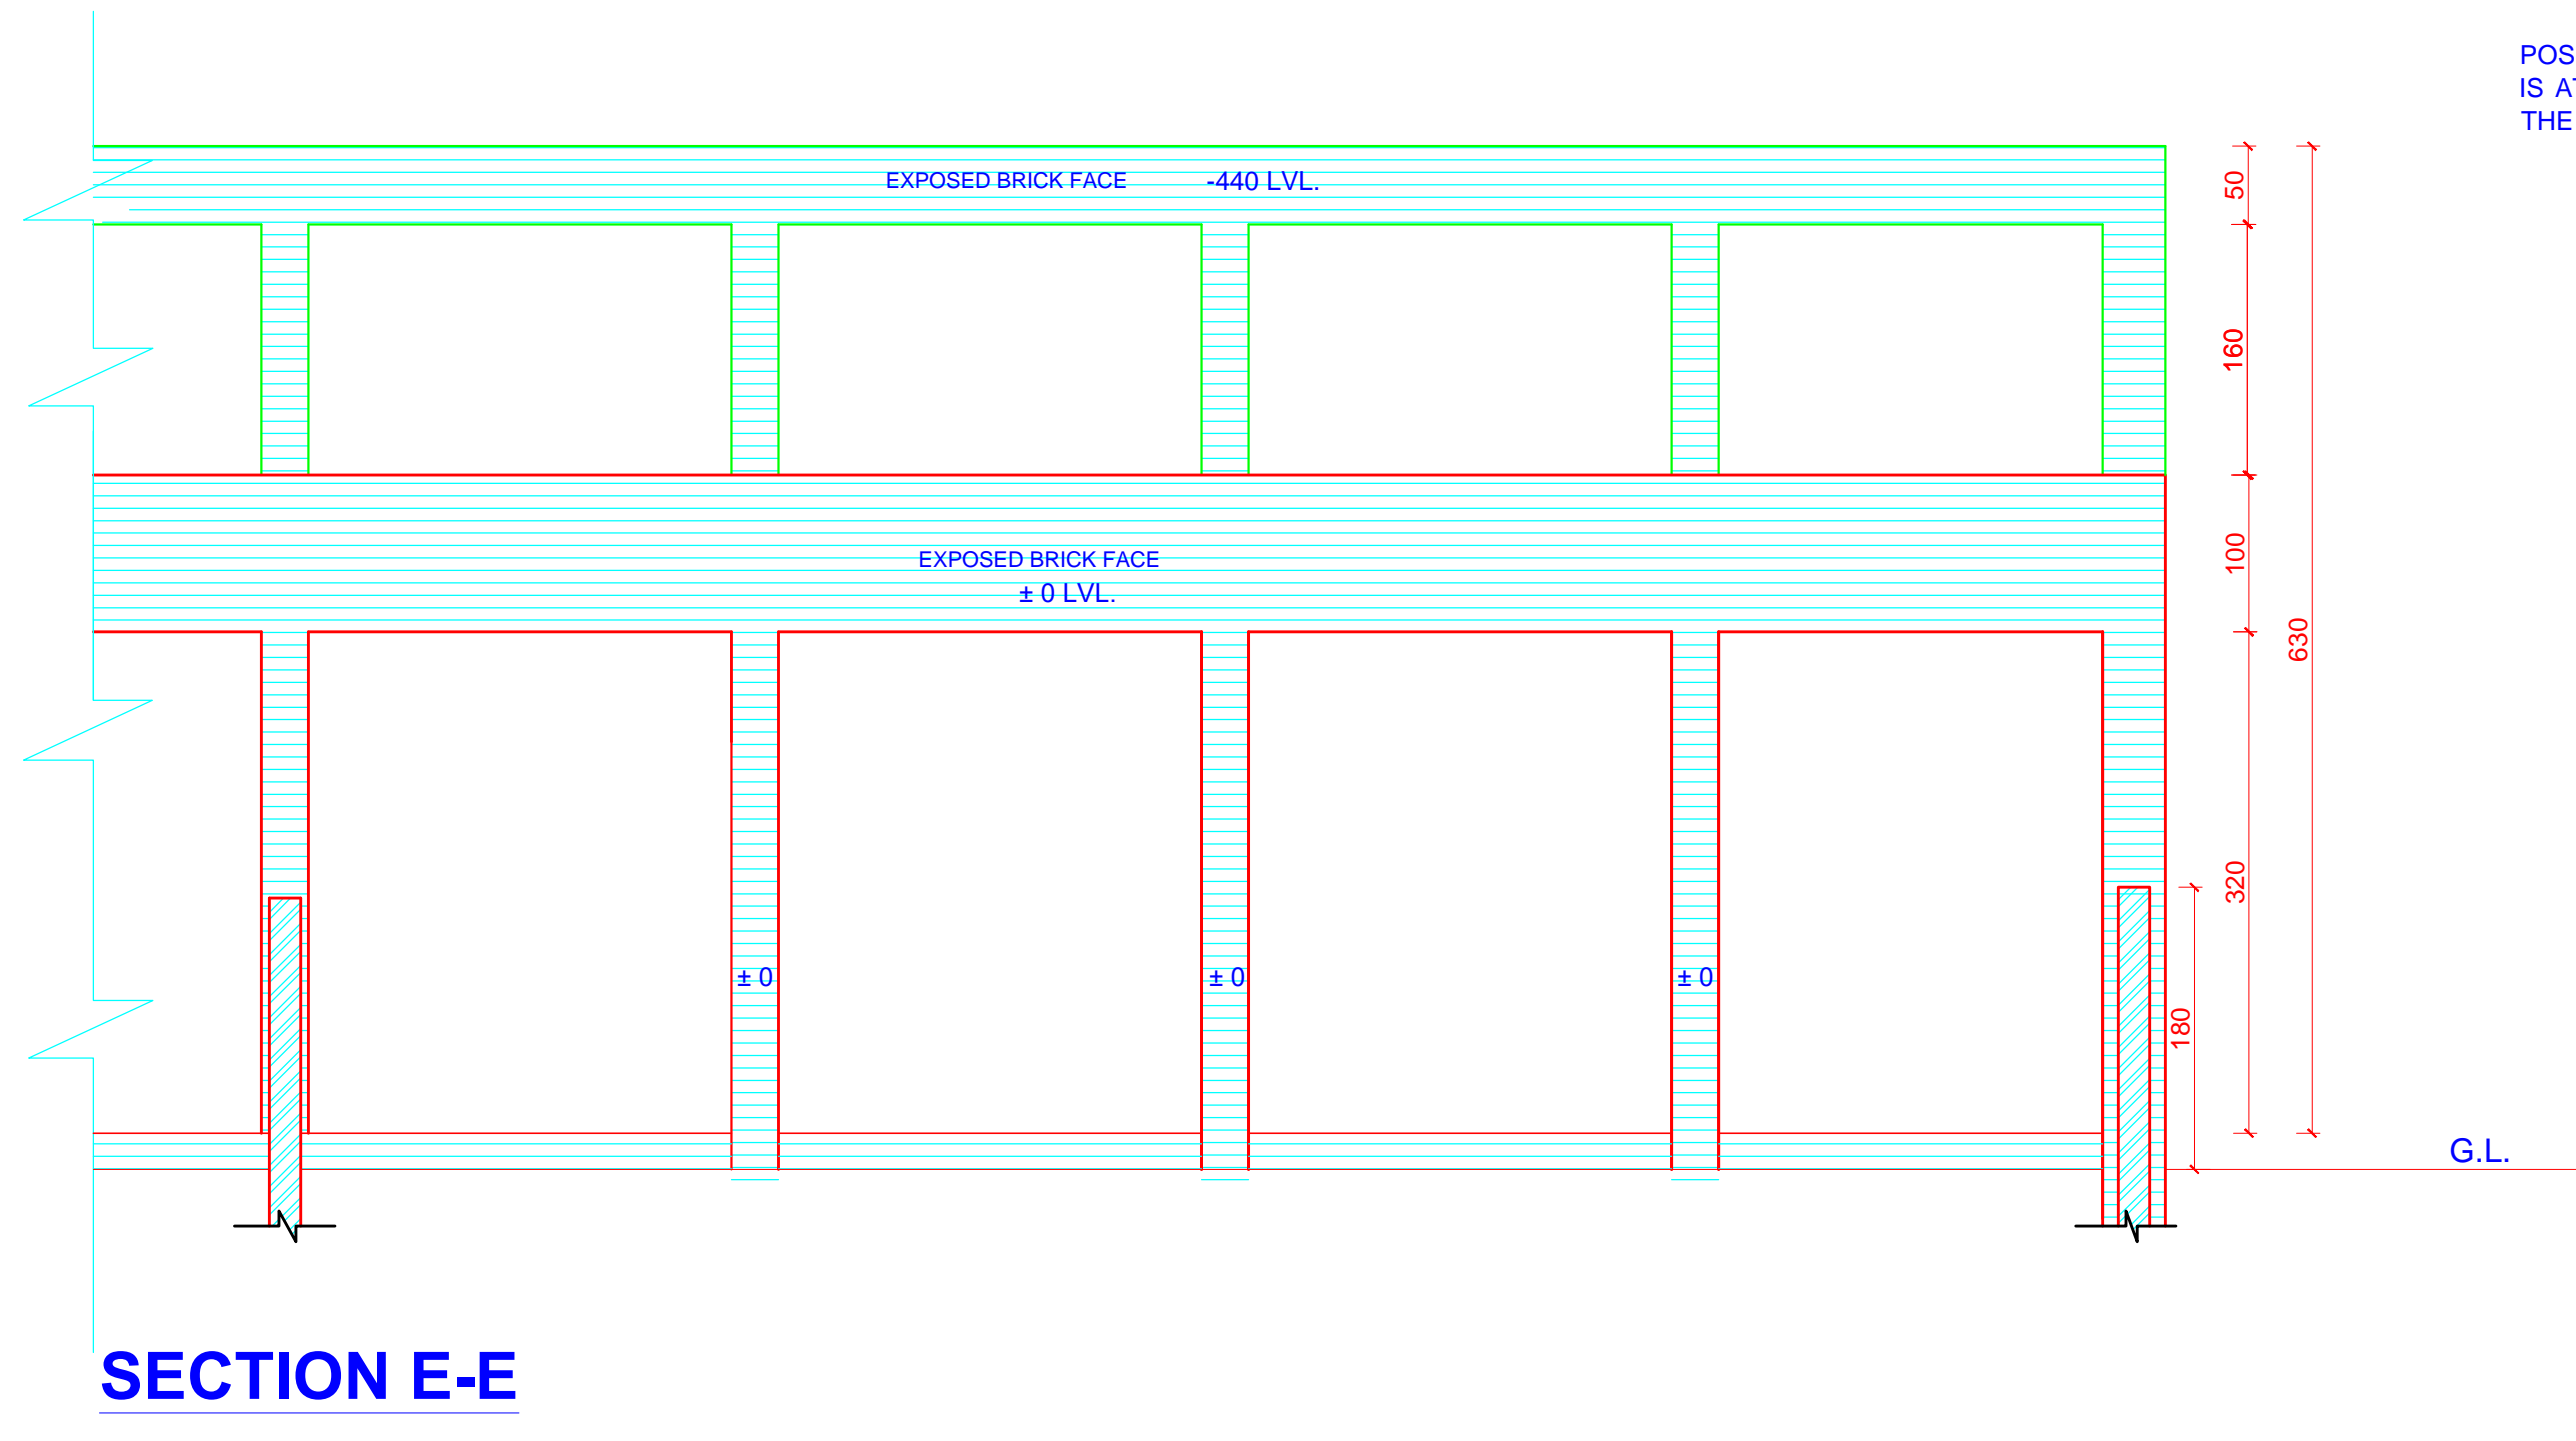

SECTION E-E

SD/-
M.S. CHAHAL
CHIEF ADMINISTRATOR
CHANDIGARH ADMINISTRATION

APPROVAL OF THE CHIEF ADMINISTRATOR
RECEIVED VIDE HIS OFFICE MEMO NO.
2492-UTFI(2)/911 DATED CHANDIGARH THE 8.5.78

DISCLAIMER:-
THOUGH EVERY CARE HAS BEEN TAKEN TO PROVIDE THE CORRECT VERSION OF THE ARCHITECTURAL CONTROL ON THIS DIGITIZED(PDF) FORMAT, YET IN CASE OF ANY DISCREPANCY, THE MASTER COPY OF THE ARCHITECTURAL CONTROL APPLICABLE ON EACH SUCH SITE, AS AVAILABLE IN THE COMMERCIAL RECORD OF THE OFFICE OF THE CHIEF ARCHITECT OR HER/HIS INTERPRETATION WILL OVERRULE THE DIGITIZED FORMAT.

- NOTES
- NO LOFTS SHALL BE ALLOWED IN THE MAIN FACTORY SHED AND OFFICE BLOCK.
 - THIS STANDARD DESIGN IS APPLICABLE TO 12M X 24 M PRESSES INDUSTRIAL AREA PHASE 1 ON PLOT NO. 42, 52, 53 AND 63 IS SHOWN ON DRG. NO. 77 JOB NO. 5.
 - THIS DRAWING IS TO BE READ WITH DRG. NO. 1, JOB NO. 1031.
 - ONLY QUALIFIED ARCHITECTS SHALL BE ALLOWED TO SUBMIT PLANS, SUPERVISE THE CONSTRUCTION AND ISSUE THE COMPLETION FOR THESE BUILDINGS.
 - THE CONSTRUCTION OF THE FRONT BLOCK COMPRISING OFFICE, ENTRANCE AND MAIN FACTORY SHED IS COMPULSORY IN FIRST PHASE AND THE REST OF THE CONSTRUCTION CAN BE DONE IN 2ND PHASE BUT IN CASE OF THE BUILDING PORTION ADJOINING THE MAIN FACTORY SHED (SPACES WITH 280 CMS CLEAR HEIGHT) THE CONSTRUCTION WHEN EVER TAKEN UP SHALL BE COMPLETED IN ONE OPERATION.
 - THE SPACE WITH 280 CM CLEAR HEIGHT ON LEVEL 1, AS WELL AS LEVEL II SHALL BE USED FOR NON-INDUSTRIAL AND NON RESIDENTIAL PURPOSES VIZ I.E. STORES, OFFICES AND BOOK BINDING ETC.
 - ONLY REINFORCEMENT CONCRETE ROOFING IS PERMITTED.
 - THIS DRAWING IS THE PROPERTY OF THE DEPARTMENT OF ARCHITECTURE, CHANDIGARH FORMERLY OF THE PUNJAB GOVT. AND MUST NOT BE ALTERED COPIED OR USED IN WHOLE OR IN PART WITHOUT THE PRIOR PERMISSION OF THIS DEPARTMENT IN WRITING.
 - NO ADVERTISEMENT SHALL BE ALLOWED OTHER THAN THE STIPULATED SPACE SHOWN IN THE DRAWINGS.

S.NO.	DESCRIPTION	SIGN	DATE
-------	-------------	------	------

REVISIONS			
SD/- M.N. SHARMA 27-12-77 CHIEF ARCHITECT	SD/- SURJIT SINGH 27-12-77 SENIOR ARCHITECT		
SD/- R. KAPUR 24-12-77 ARCHITECT	SD/- B.N. TALWAR ASSTT. ARCHITECT		

OFFICE OF THE CHIEF ARCHITECT
U.T, CHANDIGARH

SCALE = 1: 50 ALL DIMENSIONS ARE IN CMS		DATE:
DRAWN BY	JOB NO. 1031	DRG. NO. 2
CHECKED BY		

ARCHITECTURAL CONTROL SHEET FOR PRINTING PRESSES - INDUSTRIAL AREA, PHASE - 1, CHANDIGARH, U.T. PLOT SIZE 12.0 M X 24.0 M

PLAN AT LEVEL II, ELEVATION & SECTIONS