






- NOTES
1. THIS DRG. IS THE PROPERTY OF THE DEPTT. OF ARCHITECTURE U.T AND FORMERLY OF THE P.B. GOVT & MUST NOT BE ALTERED, COPIED OR USED IN WHOLE OR IN PARTS WITHOUT THE PERMISSION OF THIS DEPTT. IN WRITING.
 2. EVERY COMPANY MAY USE ITS OWN COLOURS, TRADE, EMBLEMS, OTHER SYMBOLS SUBJECT TO THE APPROVAL OF CHIEF ARCHT.
 3. ALL WINDOWS, VENTILATORS & EXTERNAL DOORS SHALL BE OF ALUMINIUM & GLASS ONLY.
 4. ALL DECORATIONS & OTHER SUCH SCHEMS FOR THE OUTSIDE SHALL BE APPROVED BY THE CHIEF ARCHT.
 5. NO ADVERTISEMENT SHALL BE ALLOWED ON PLACES OTHER THAN STIPULATED.
 6. IN TOILET BLOCK MARBLE FLOORING & DADO GLAZED TILES UP TO SOFFIT OF SLAB.
 7. INTERNAL CHANGES MAY BE ALLOWED SUBJECT TO THE APPROVAL OF THE CHIEF ARCHT.
 8. NO RAIN WATER, SOIL VENTILATING OR ANY OTHER PIPE SHALL BE PERMITTED ON THE EXTERNAL FACE OF THE BUILDING.
 9. THE MEANS OF TAKING ELECTRICITY, WIRES OR TELEPHONE WIRES OR ANY OTHER CONNECTIONS FROM THE PUBLIC SUPPLY LINES SHALL BE SHOWN ON THE BUILDING PLANS & SHALL BE SUBJECT TO THE APPROVAL OF THE CHIEF ARCHT.
 10. DILLY QUALIFIED ARCHITECTS ARE ALLOWED TO SUBMIT PLANS, SUPERVISE CONSTRUCTION AND ISSUE COMPLETION CERTIFICATE FOR THE BUILDING.

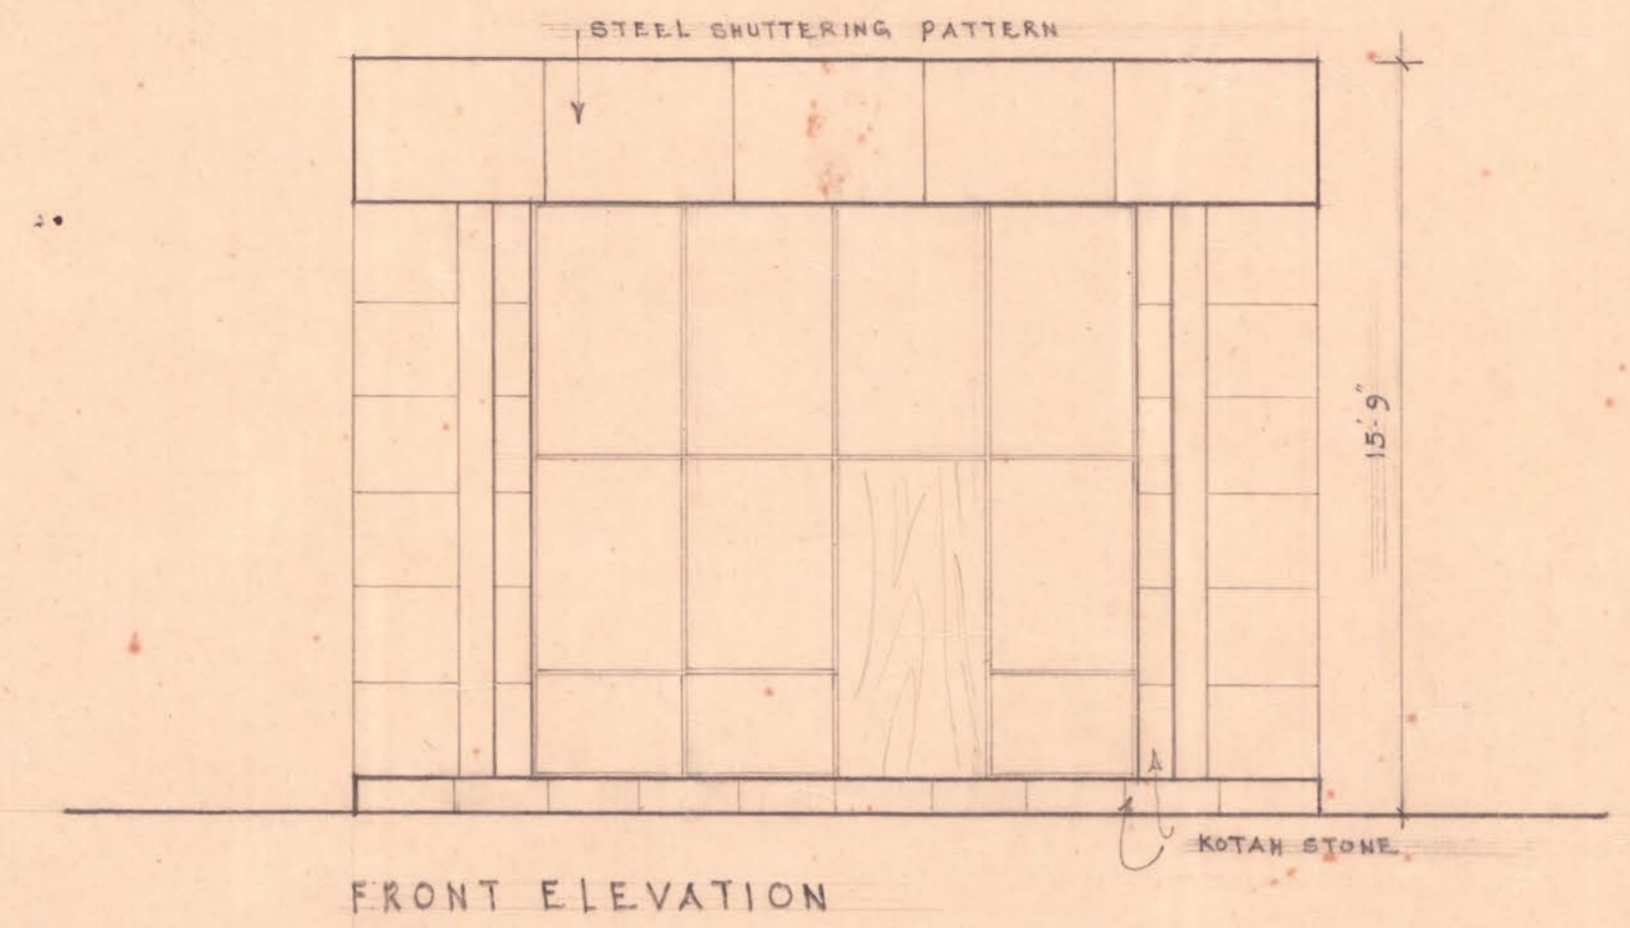


FRONT ELEVATION

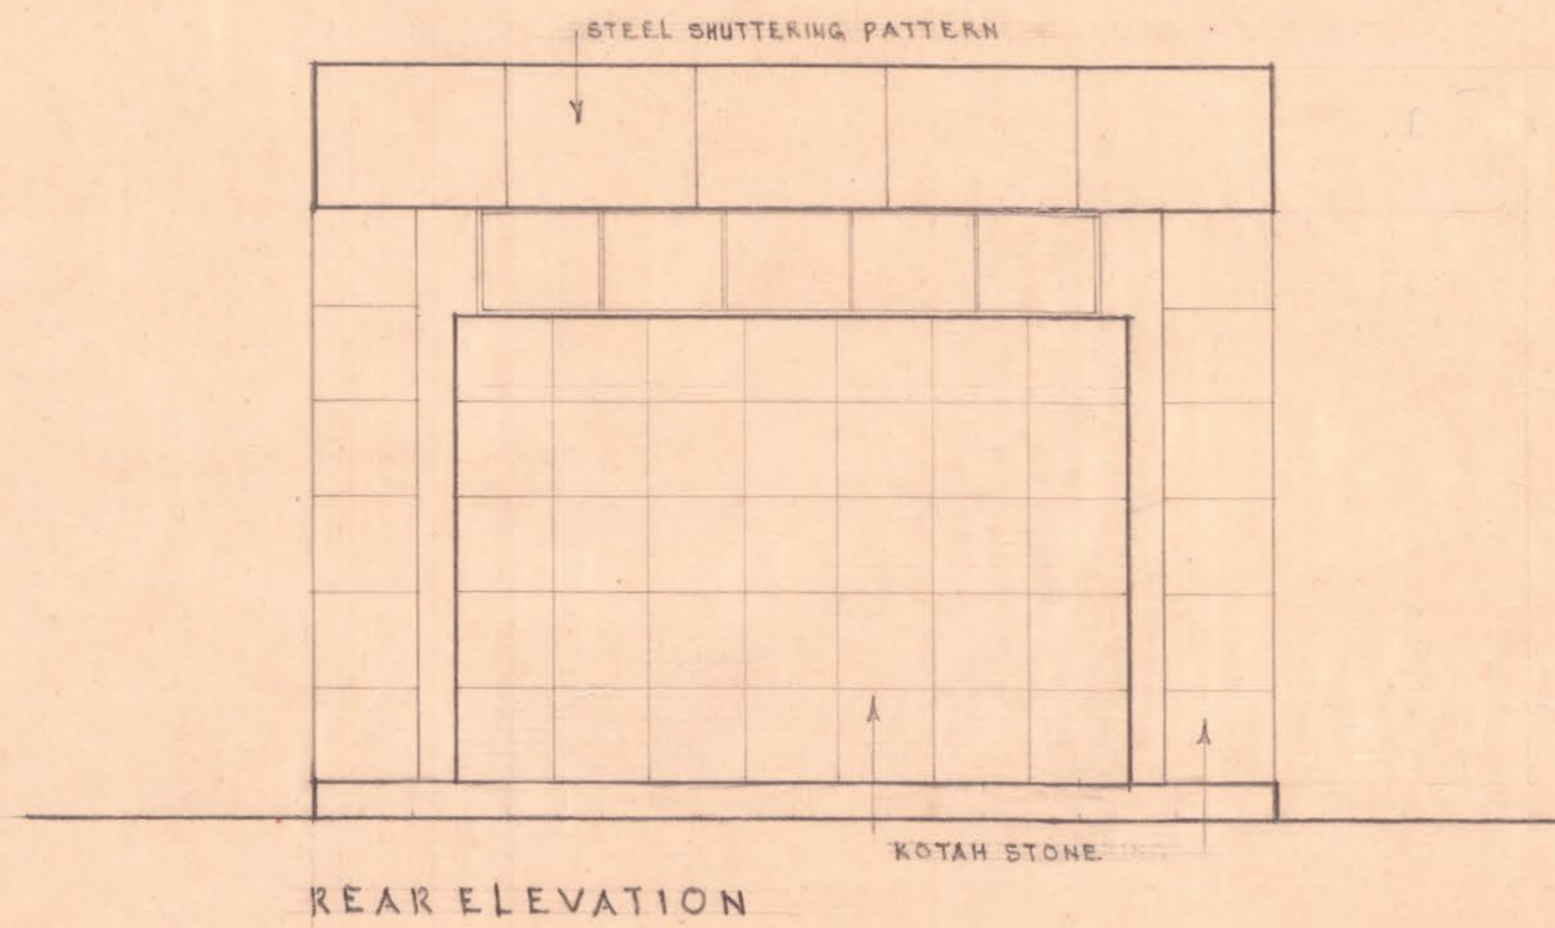


REAR ELEVATION

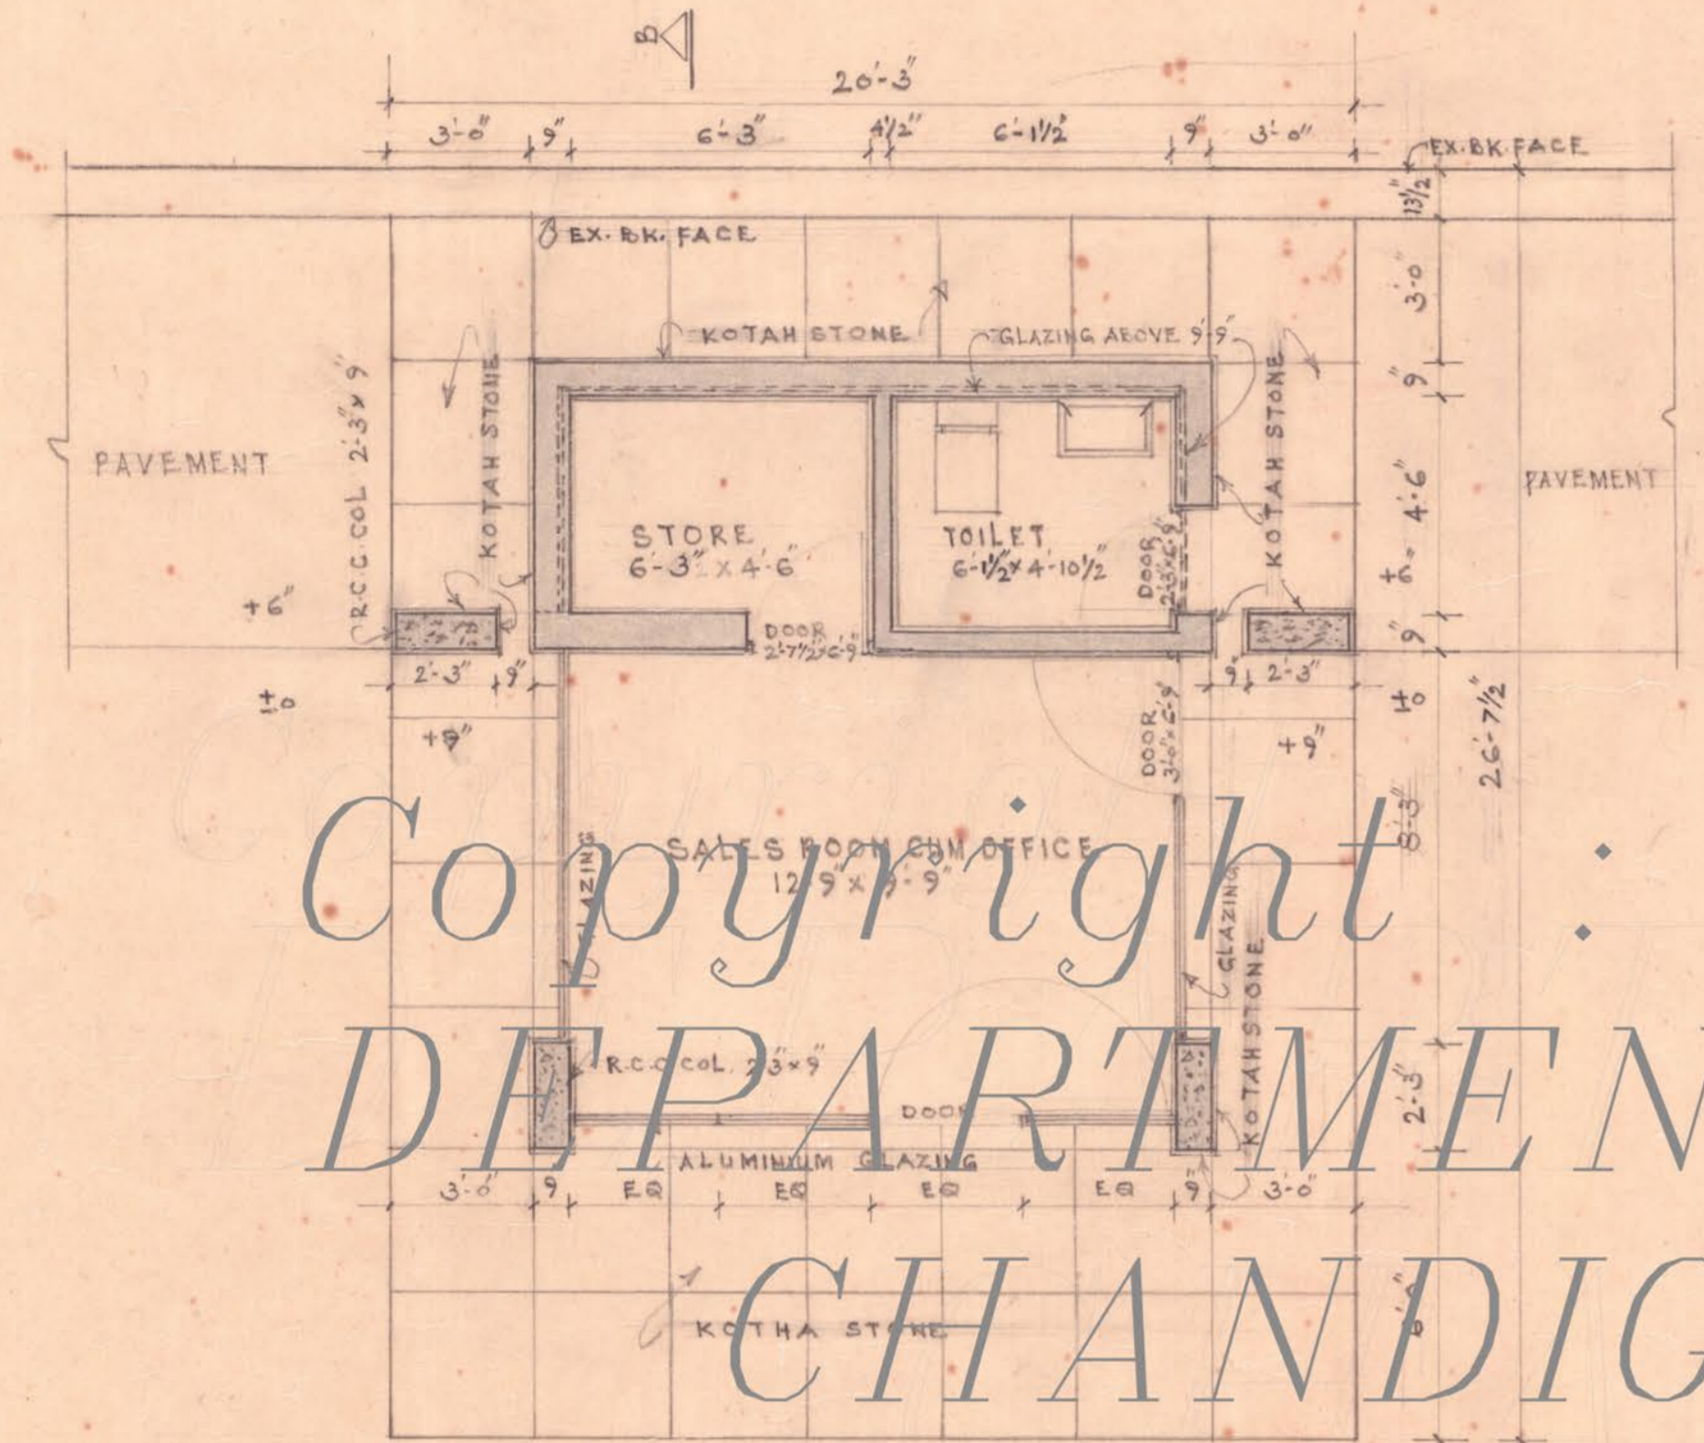


Copyright :
 DEPARTMENT OF URBAN PLANNING
 CHANDIGARH

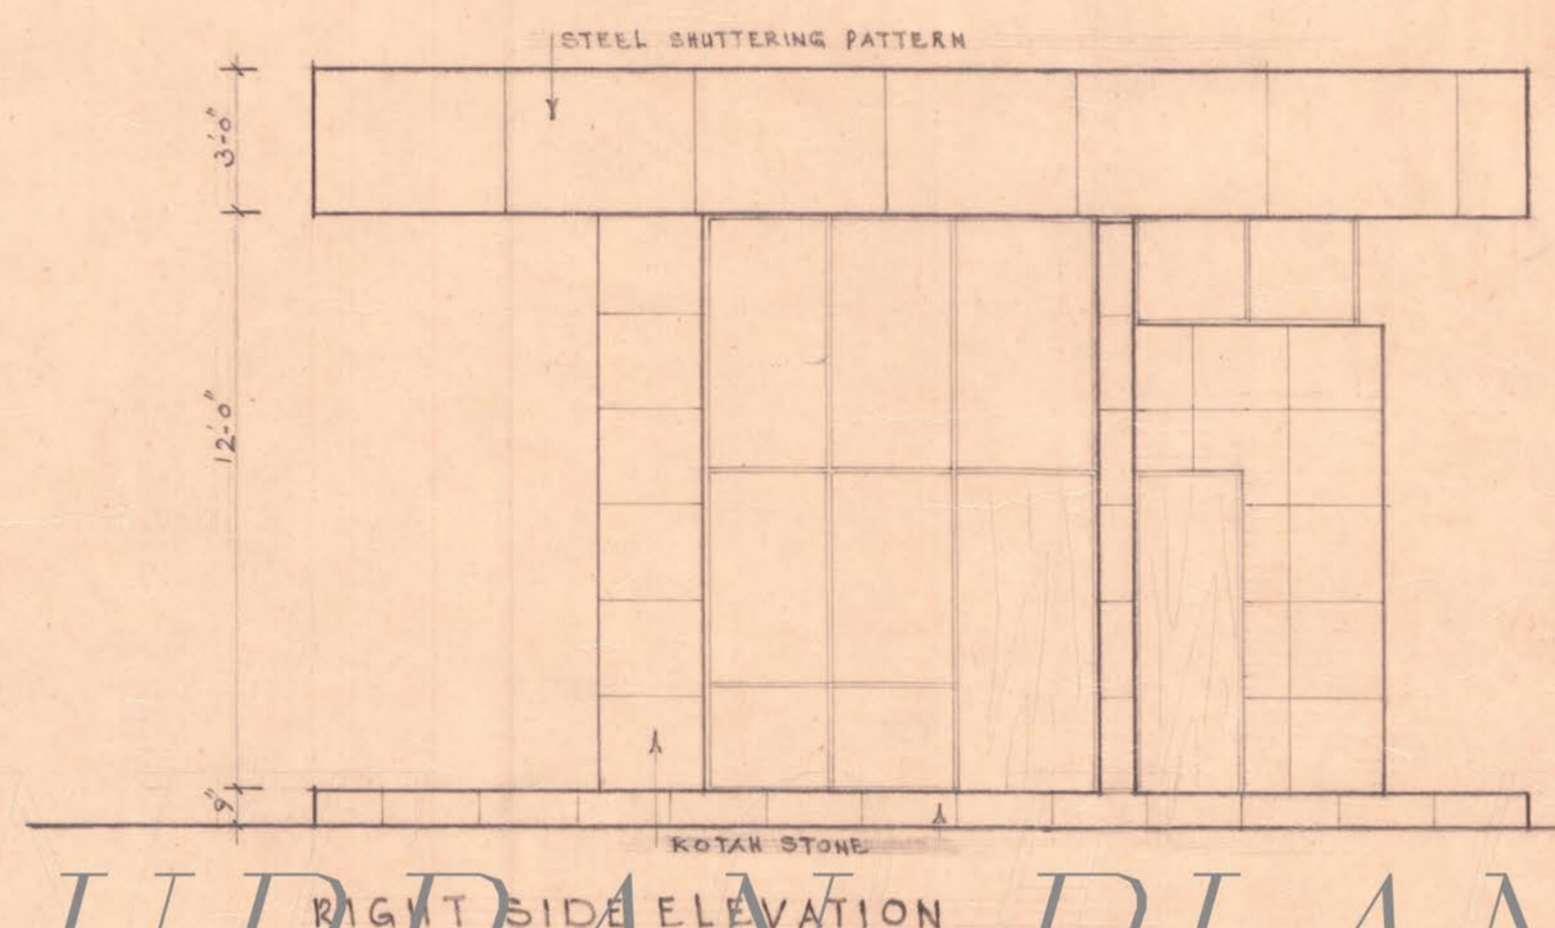


RIGHT SIDE ELEVATION

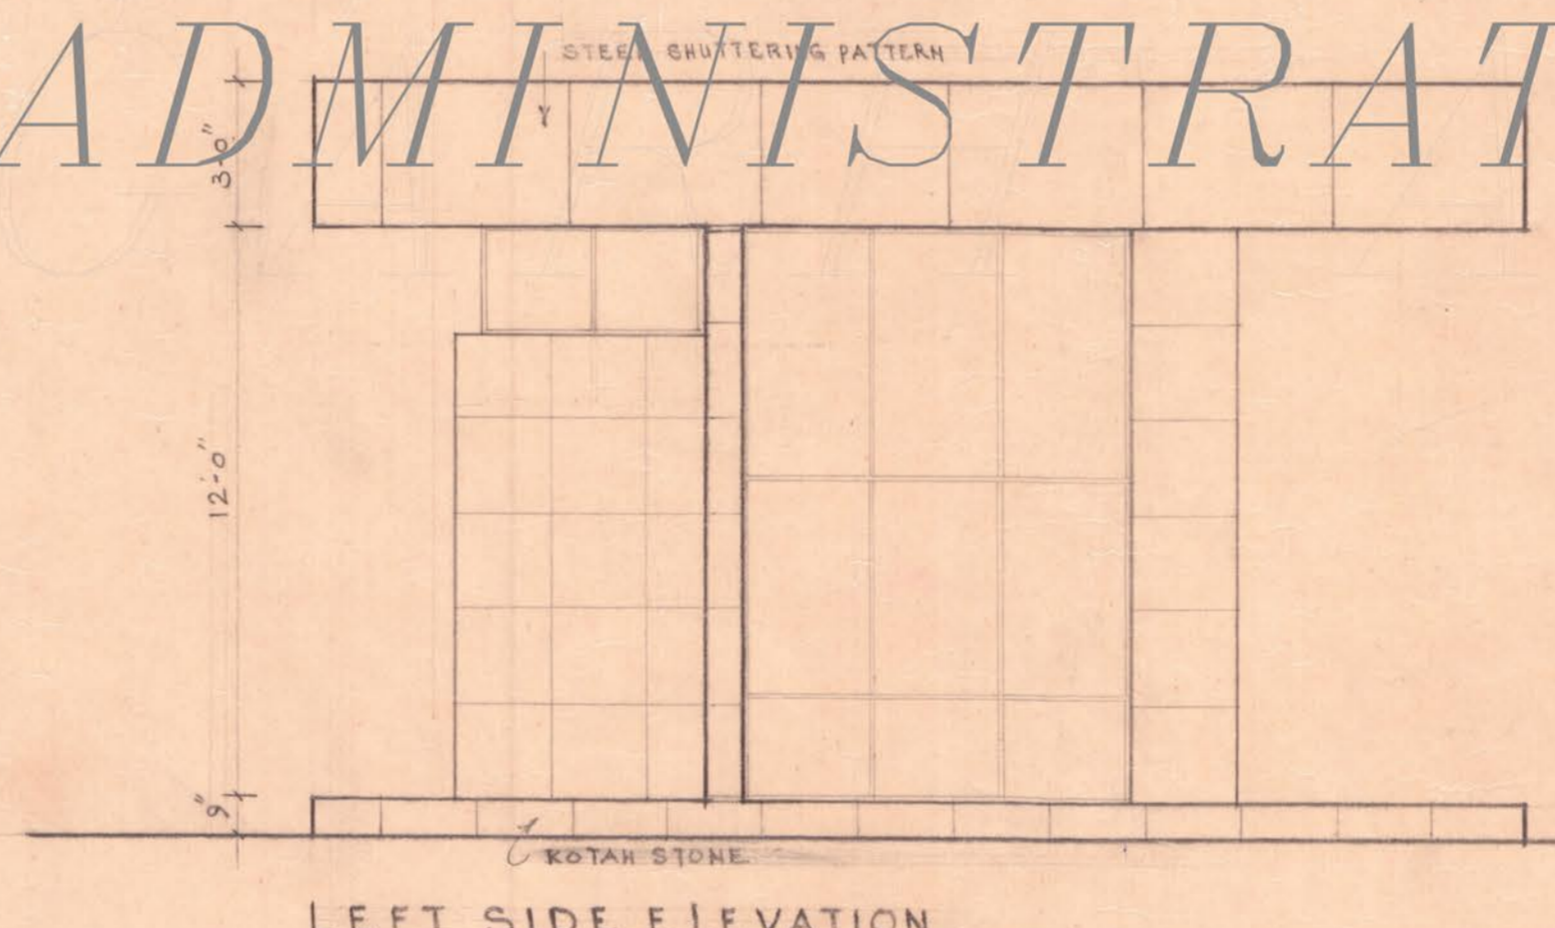

LEFT SIDE ELEVATION

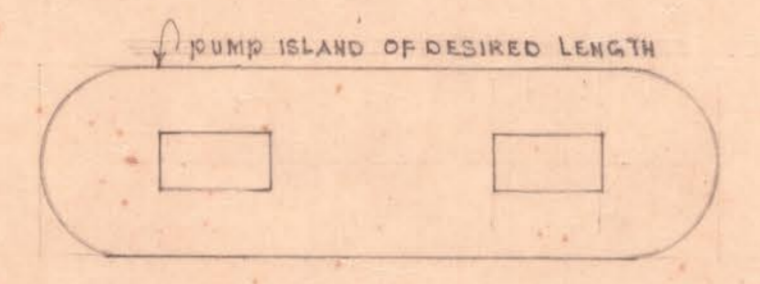

PLAN

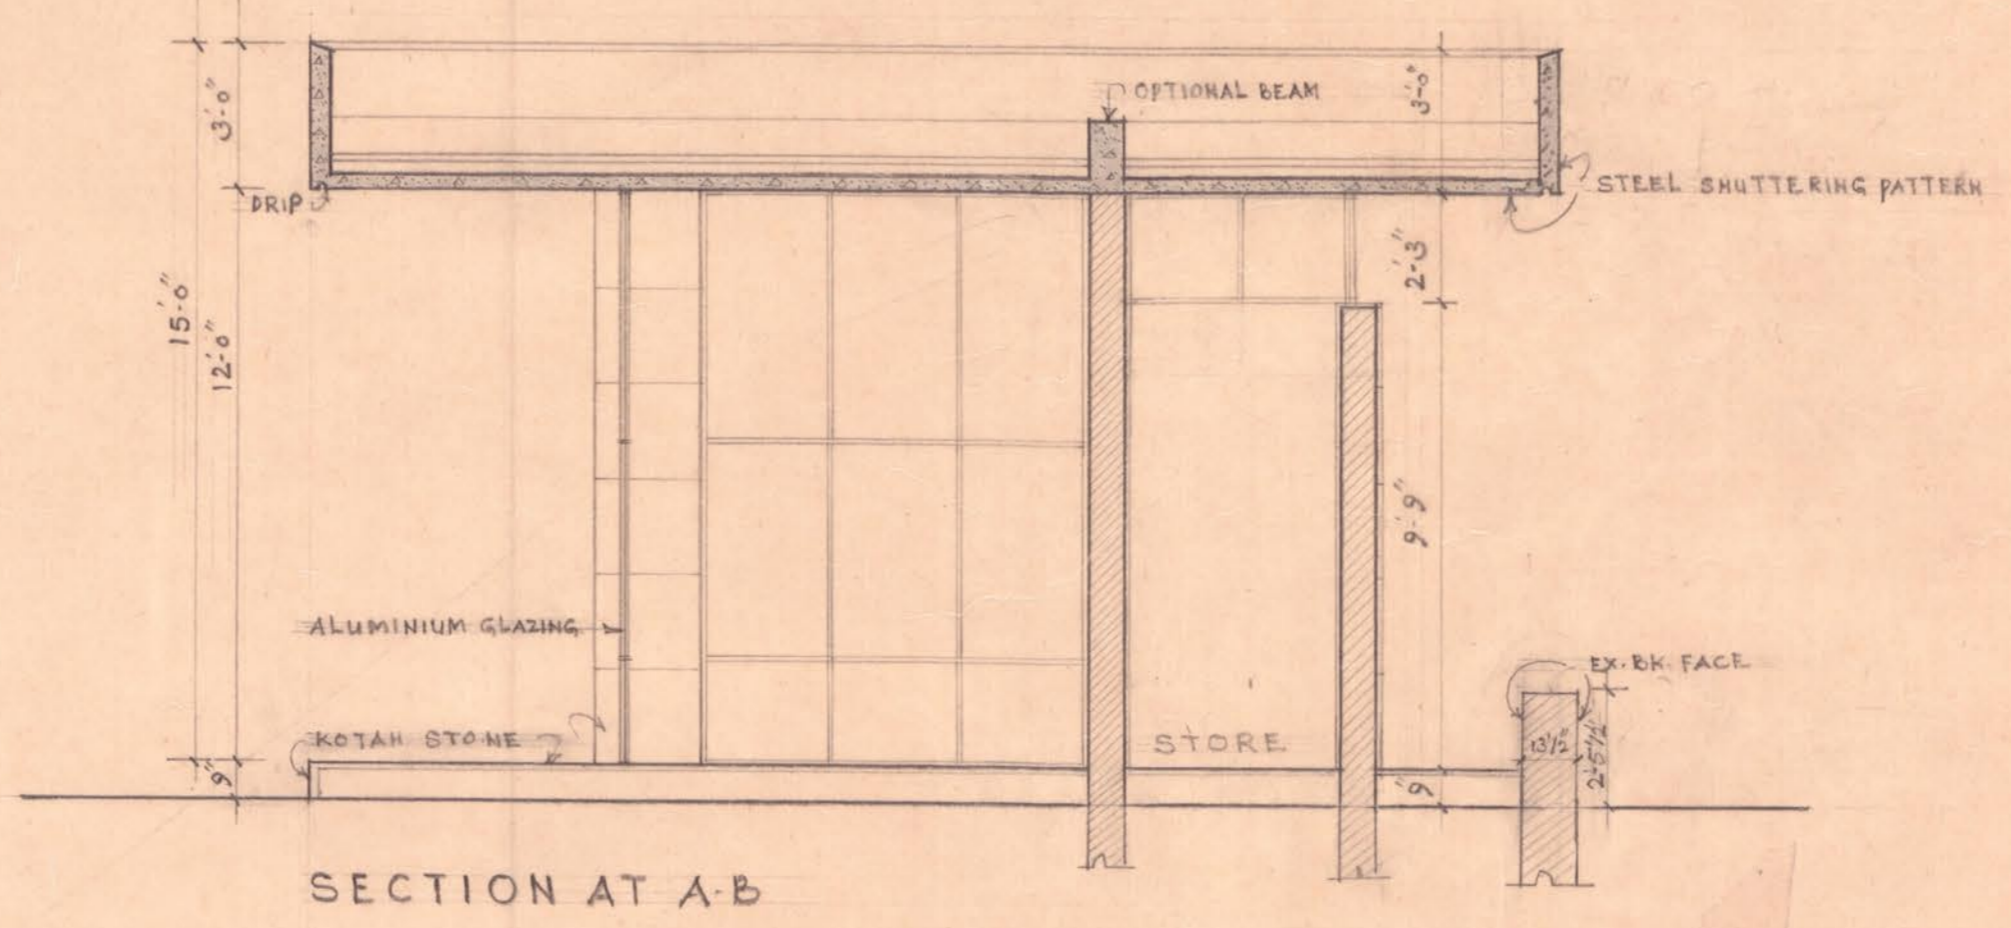

SECTION AT A-B

APPROVAL OF THE CHIEF
 ADM. RECEIVED VIDE HIS
 OFFICE MEMO-NO-10562
 DATED- 14-6-79

Sl.No	DESCRIPTIONS	DATE	SIGN.
REVISIONS			

sol: RAM GOPAL 12.5.79
 CHIEF ADMINISTRATOR

W.S. 12.11.78
 CHIEF ARCHITECT

Ranvir 2.11.78
 SENIOR ARCHITECT

gmselm 30/10/78
 ARCHITECT

Ranvir 23/10/78
 ASSTT. ARCHITECT

OFFICE OF THE
 CHIEF ARCHITECT U.T
 CHANDIGARH

SCALE- 4 FEET TO AN INCH DATE-

S/D SHARMA	DRG.No	JOB No
DRAWN BY	1	1065
CHECKED BY		

PETROL PUMP ON
 V-2 ROAD MADHYA MARG
 SECTOR-8-C

PLAN, ELEVATIONS & SECTION