


# CHANDIGARH PROJECT

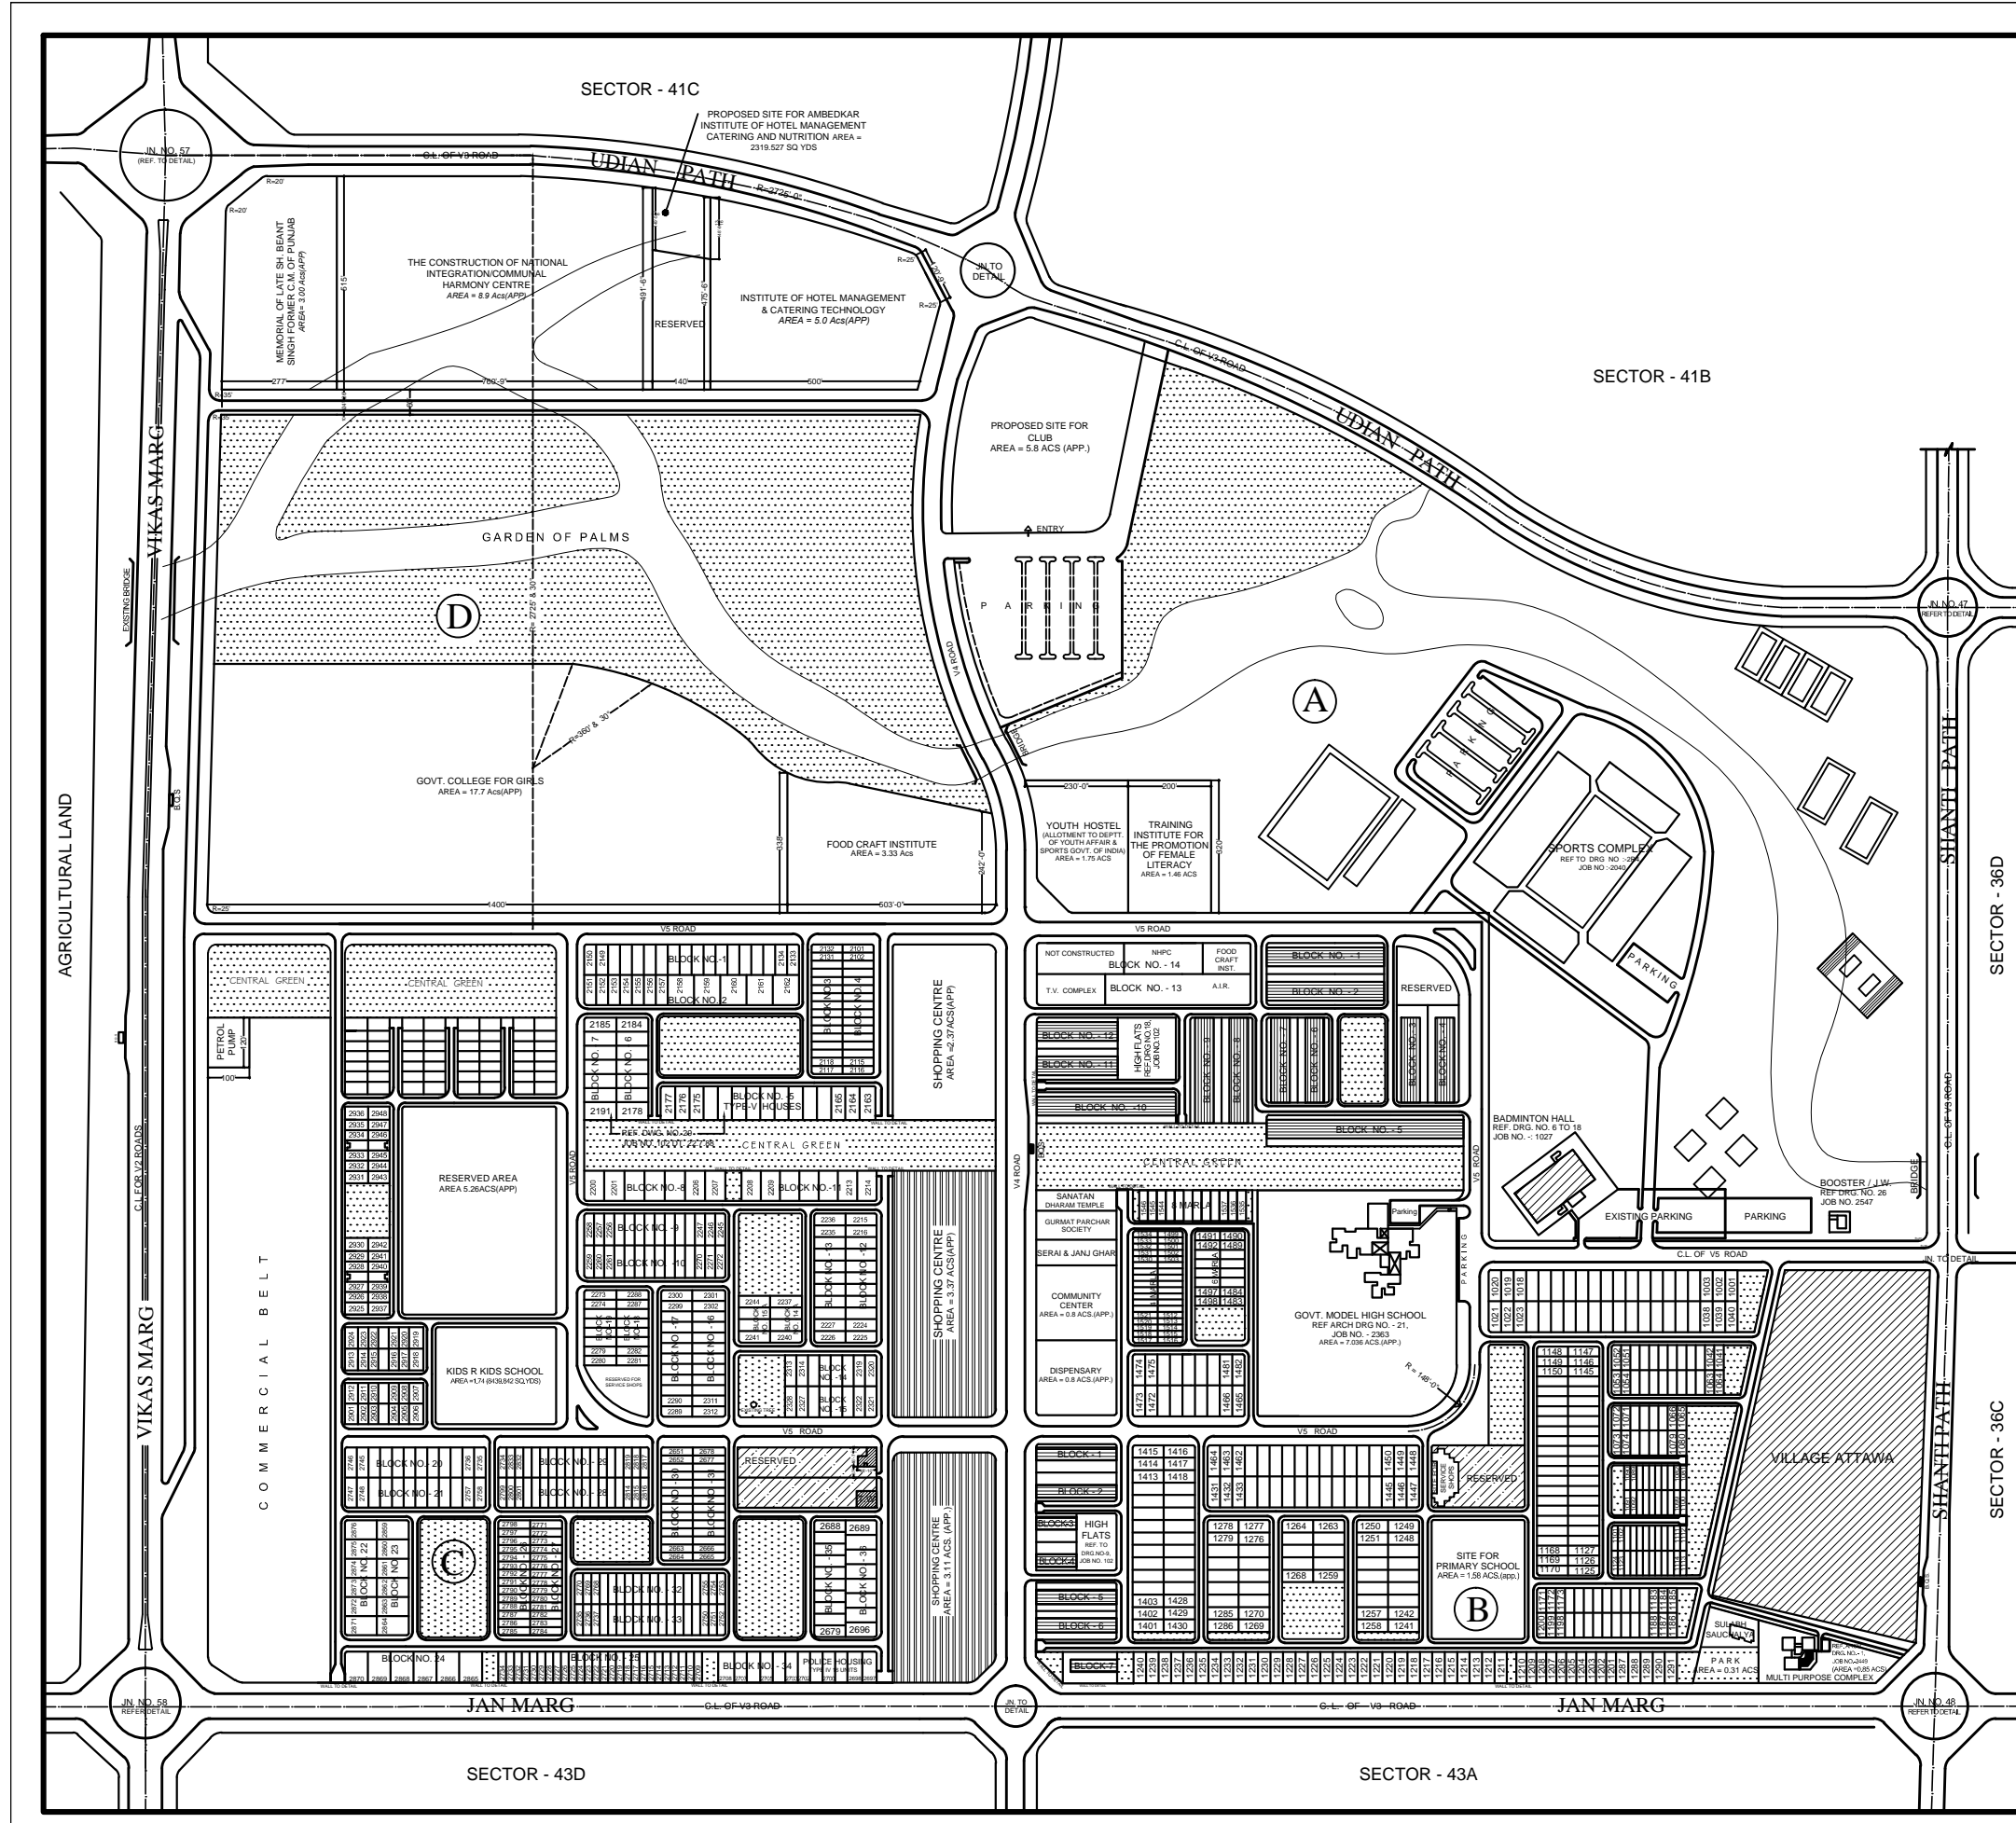

THIS DRAWING IS THE COMPUTERIZED REPRODUCTION OF THE ORIGINAL DRAWING NO. 10 OF JOB NO. 102 DTD. 12.03.94

Prepared by: Vishal Chauhan  
Checked by: A.T.P.

sd/- CHIEF ARCHITECT	sd/- SENIOR TOWN PLANNER
sd/- AREA PLANNER	sd/- ASST. TOWN PLANNER

SCALE :- 160 FEET TO AN INCH

DRAWN: sd/- DALJIT SINGH  
CHECKED: sd/-

DRG. NO : 10    JOB NO : 102    DATED: 12.03.94

## LAYOUT PLAN OF SECTOR -42