

DEPARTMENT OF ARCHITECTURE  
CHANDIGARH ADMN.



LEGEND

- LAND ALLOTTED
- LAND NOT ALLOTTED
- LAND RESERVED FOR FUTURE PLANNING
- GREEN SPACES

NOTES:-

SITE NO.	NAME OF THE CO-OP HOUSE BUILDING SOCIETY	AREA IN SQ. YARD	AREA IN ACRES
1	CHANDIGARH SETOR- 21 UNIVERSAL	29403.11	6.075
2	POPULAR	12568.88	2.597
3	SILVER TONE	22042.91	4.554
4	CHANDIGARH SECTOR-7	13355.53	2.759
5	PUSHPAC	13583.01	2.806
6	BANK OF INDIA EMPLOYEES	13745.69	2.840
7	SECTOR- 22	15878.57	3.281
8	1) STATE BANK STAFF 3761.38 2) CENTRAL HOSPITAL & 4840.00 ALIED DISPENSARY 3) SBI SUPERVISING 6562.40 STAFF	15183.78	3.137

NOTE:- THIS DRG. SUPERCEDES PREVIOUS DRG. NO.- 28, JOB NO.-110, DATED, 24-01-2001.

NOTE:- THIS PLAN SHALL BE USED ONLY FOR LAYING THE SERVICES ALONG V3,V4 AND V5 ROADS THE BASIS OF EXISTING SITE CONDITIONS.

NOTE:- DTD 03-08-2001 THE LAYOUT PLAN HAS BEEN MODIFIED ON THE BASIS OF EXISTING SITE CONDITIONS.

CHIEF ARCHITECT SENIOR TOWN PLANNER


DIVIL TOWN PLANNER ASSTT. TOWN PLANNER

SCALE :- 160 FEET TO AN INCH.

DRAWN: sd/- CHECKED:

DRG.NO: 30 JOB NO: 110 DATED: 26.04.01

LAYOUT PLAN OF SECTOR - 48  
SHOWING THE SITES EAR-  
MARKED FOR ALLOTMENT TO  
NEW CO-OP HOUSE BUILDING  
SOCIETIES (REVISED)

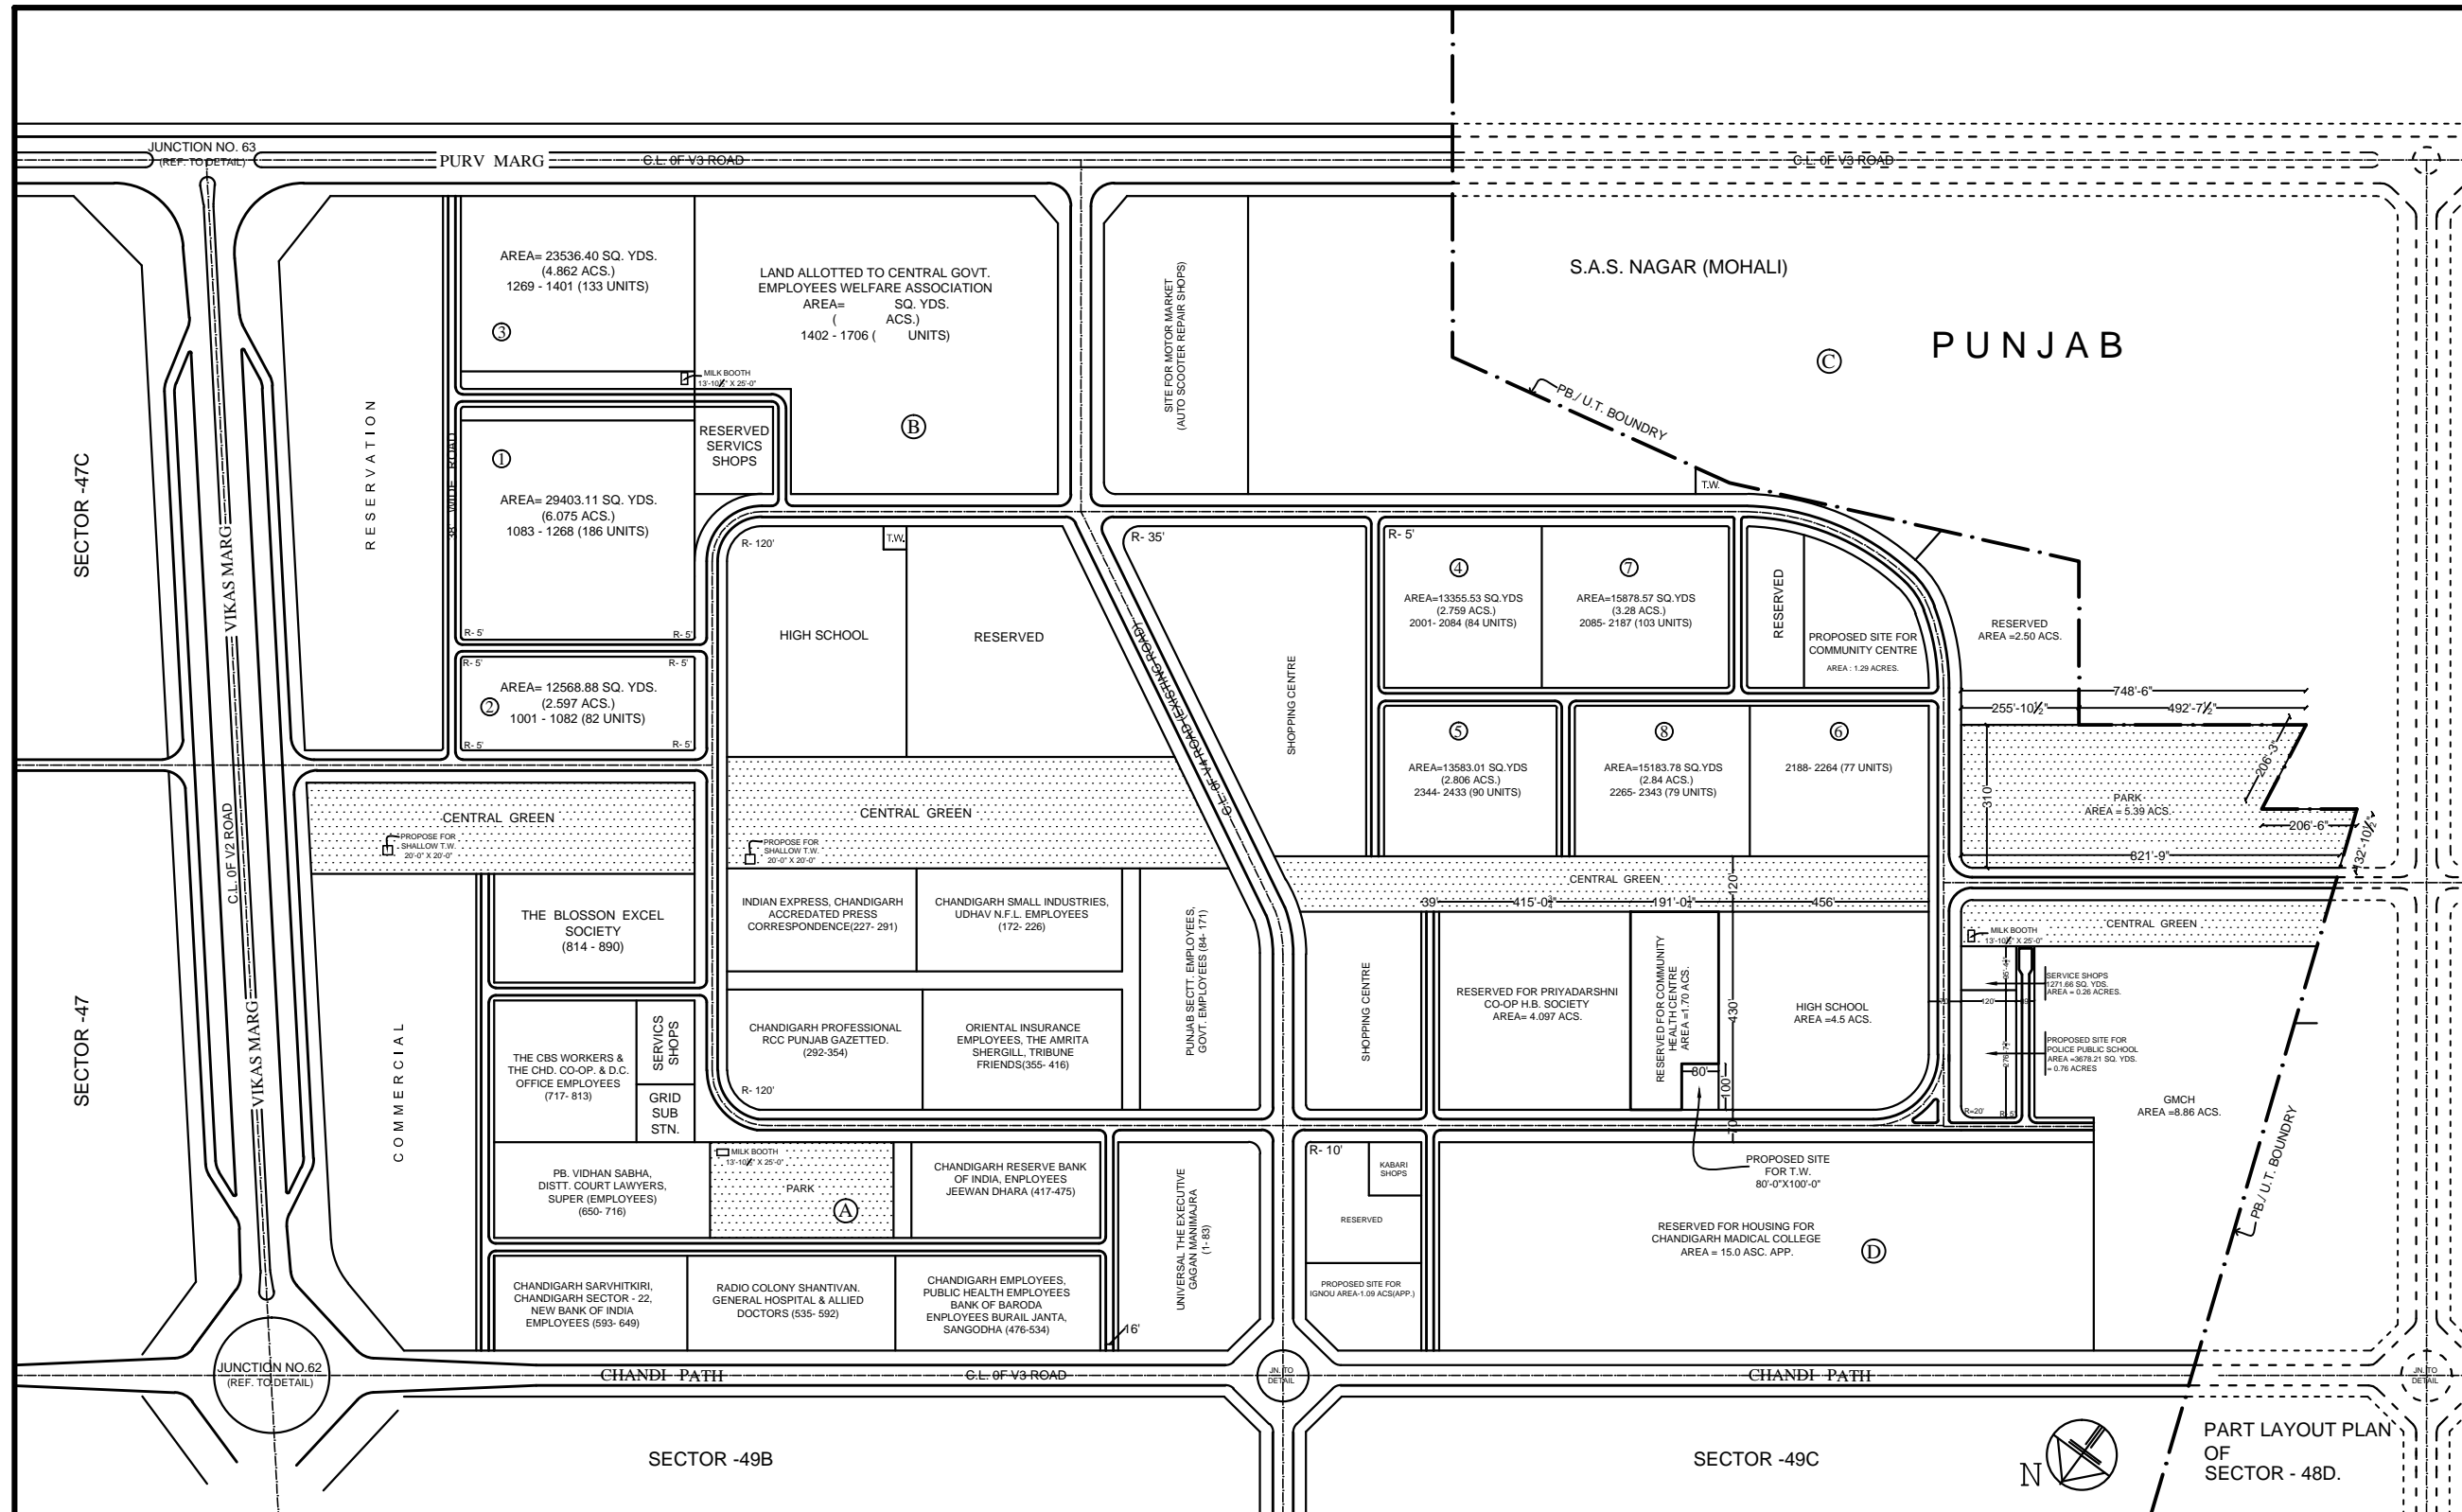

SECTOR -49B

SECTOR -49C

PART LAYOUT PLAN OF SECTOR - 48D.