


CHANDIGARH PROJECT

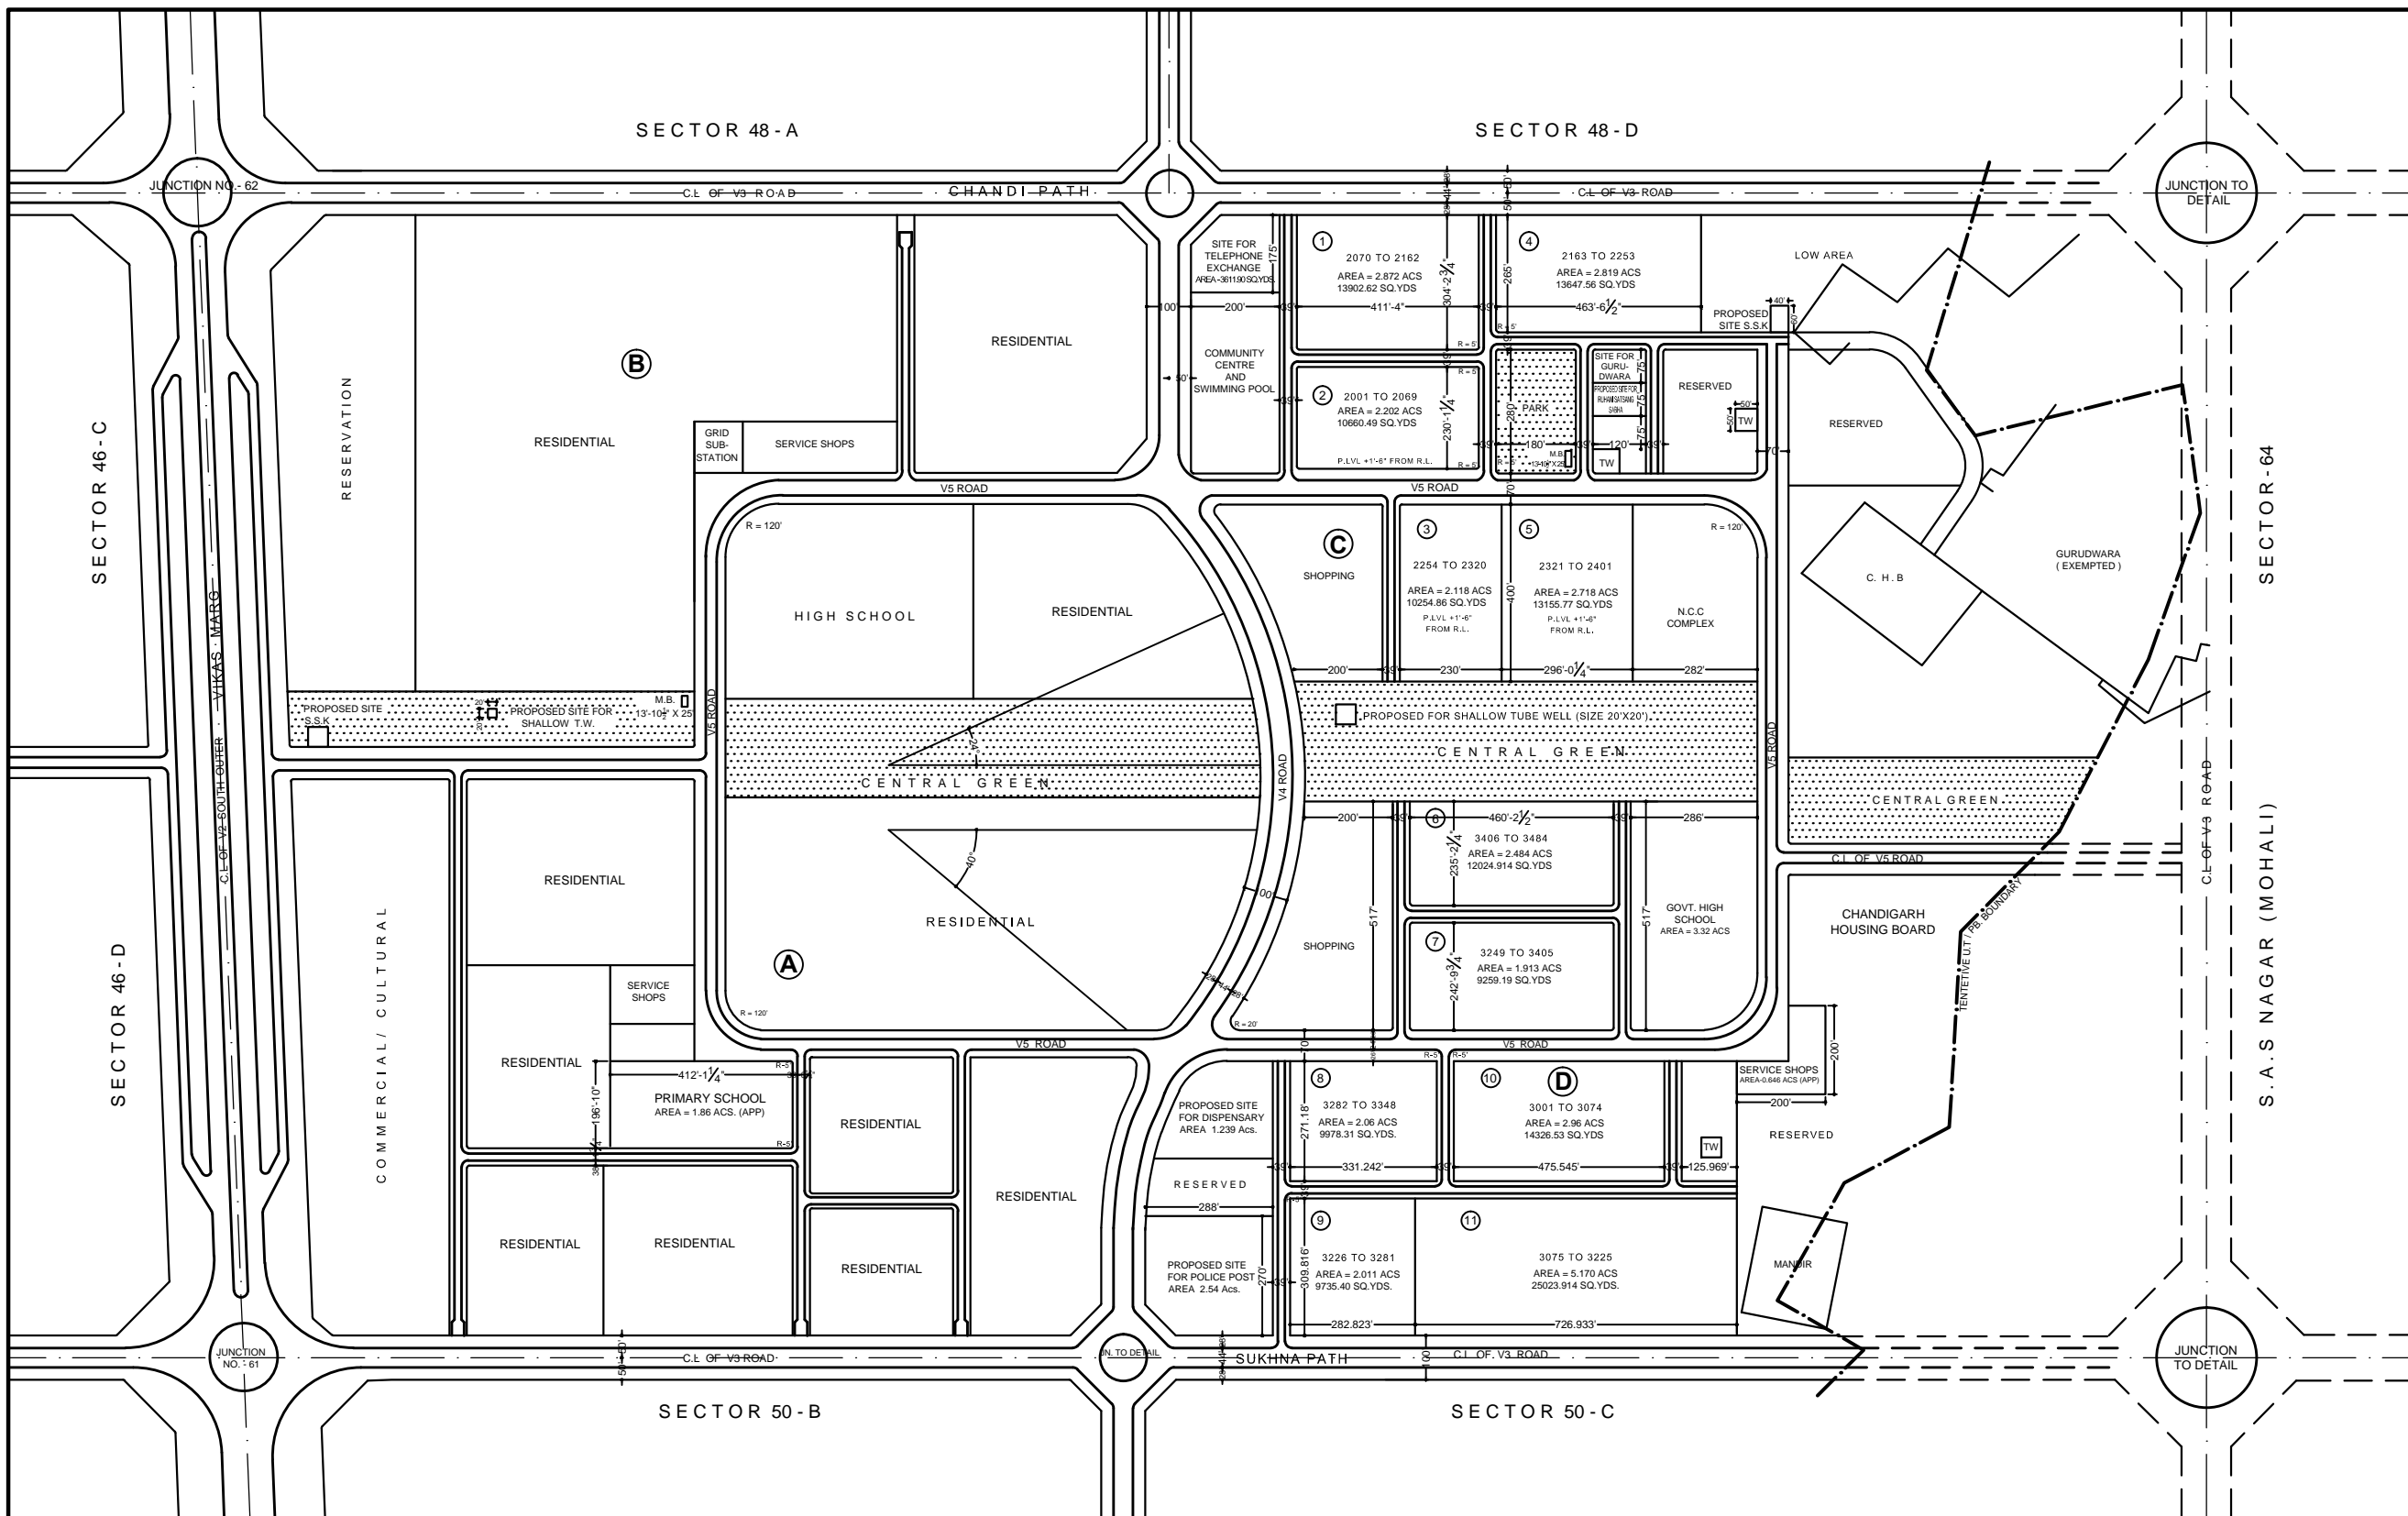

SITE NO.	NAME OF CO-OP HOUSE BUILDING SOCIETY	AREA IN SQ.YDS.	AREA IN ACS.
1. (i)	CITY STAR	2452.34	13902.00
2. (i)	BROOK BOND EMPLOYEES MILKFED	8208.15	10660.49
3. (i)	N.F.L. CENTRAL GOVT. MIG EMPLOYEES	2987.01	1714.79
	AMANDEEP	5553.06	10254.86
4. (i)	SUPER ORIENTAL INSURANCE EMPLOYEES	5442.38	13647.56
5. (i)	RAILWAY EMPLOYEES	2901.80	13155.77
	PRIVATE TEACHERS	4812.39	2718
TOTAL		61814.9	12.72

SOCIETIES SHIFTED FROM SECTOR 50			
6. (i)	M.I. STAFF	3355.82	
(ii)	PUC EMPLOYEES	2805.75	12024.94
(iii)	THE CHD TENANTS EMPLOYEES	5869.37	
7. (i)	CHD P.B. VIDHANSABHA SEP. EMPLOYEES	516.73	9259.19
(ii)	CHD. DISTRICT COURT LAYERS	1742.46	1.913
8. (i)	P.B. ENG. EMPLOYEES	3312.78	
(ii)	P.G.I. EMPLOYEES	6665.53	9978.31
9. (i)	SWATI	3346.54	
(ii)	CHD ROSE PETAL	3540.14	
(iii)	CUSTOM & CENTRAL ESCISE EXECUTIVE OFFICER	2848.72	9735.40
10. (i)	CHD. STATE BANK OFFICERS IDEAL	14326.41	2360
11. (i)	PINK ROSE	25023.89	5170
TOTAL		80348.13	16.60

LEGEND	
	LAND ALLOTTED
	LAND NOT ALLOTTED
	LAND RESERVED FOR FUTURE PLANNING
	GREEN SPACES

NOTE :-
PLANNING OF BLOCK NO.8,9,10,11 HAS BEEN CHANGED BY CA & SOCY. DUE TO ENCUMBRANCE AT SITE

NOTE :- D.T.P 9.10.2001
THE LAYOUT PLAN HAS BEEN MODIFIED ON THE BASIS OF EXISTINGS SITE CONDITIONS

NOTE :- 6.11.2001
6 SOCIETIES AT SR.NO.6 TO 1 SHIFTED FROM SECTOR -50 PLANNED IN SECTOR -49D

NOTE :-
THIS DRG. SUPERCEDES PREVIOUS DRG.NO.32 JOB NO.111

NOTE :-
THIS DRG. IS THE ORIGINAL TRACING OF DRG.NO.7, JOB NO.115 DATED 26.4.2001 TRACED DATED 24.6.2005

NOTE :-
THIS PLAN SHALL BE USED ONLY FOR LAYING THE SERVICES ALONG V3/V4 AND V5 ROAD FOR ESTIMATION PURPOSES.

NOTE :- 3.8.2001
THE LAYOUT PLAN HAS BEEN MODIFIED ON THE BASIS OF EXISTINGS SITE CONDITIONS.

Sd/- CHIEF ARCHITECT

Sd/- SENIOR TOWN PLANNER

Sd/- DIVNL. TOWN PLANNER

Sd/- ASSTT. TOWN PLANNER

SCALE :- 160 FEET TO AN INCH

DRAWN : CHECKED:

DRG NO:- 07 JOB NO:- 111 DTD:- 25.04.2001

LAYOUT PLAN OF SECTOR- 49