

DEPARTMENT OF ARCHITECTURE, CHD

NOTES.

- THIS DRAWING IS THE PROPERTY OF DEPTT. OF ARCHITECTURE CHANDIGARH, U.T. AND FORMERLY THE GOVT. OF PUNJAB AND MUST NOT BE ALTERED, COPIED OR USED IN WHOLE OR IN PART WITHOUT THE PERMISSION OF THE DEPTT. IN WRITING.
- ONLY THE QUALIFIED ARCHITECTS ARE ALLOWED TO SUBMIT PLANS AND SUPERVISE CONSTRUCTION AND ISSUE THE COMPLETION CERTIFICATE.
 - PLINTH LEVEL SHALL BE OBTAINED FROM THE OFFICE OF THE CHIEF ARCHITECT, SECY. DEPTT. OF ARCHITECTURE, CHD.
 - EXPOSED BRICK FACE SHALL MEAN FAIR FACE BRICK WORK WITHOUT ANY PAINT, COLOUR WASH OR POINTING TO BE FINISHED AS SHOWN AT 'A'.
 - PLASTERED SURFACE SHOWN ON THE DRG. SHALL BE WHITE WASHED UNLESS OTHERWISE SPECIFIED.
 - INTERNAL CHANGES MAY BE ALLOWED SUBJECT TO THE PRIOR APPROVAL OF THE CHIEF ADMINISTRATOR.
 - NO DEVIATION IN THE EXTERNAL FACADE THROUGH VERANDAH SHALL BE ALLOWED.
 - EXTERNAL DOORS, WINDOWS, SHUTTER AND JOINERY WORK IN STEEL OR IN WOOD AS SPECIFIED IN THE DRG. SHALL BE PAINTED IN GREY COLOUR OF I.S.1 SHADE No. 093 ONLY.
 - NO ADVERTISEMENT SHALL BE ALLOWED IN SPACES OTHER THAN STIPULATED IN THE DRG.
 - NO RAIN WATER PIPE, SOIL VENTILATING OR ANY OTHER PIPE SHALL BE SEEN ON THE EXTERNAL FACE OF THE BUILDING.
 - THE MEANS OF TAKING ELECTRICAL, TELEPHONE OR ANY OTHER LINES BE SHOWN ON SUBJECT TO THE APPROVAL OF THE CHIEF ADMINISTRATOR.
 - ELECTRICAL INSTALLATION OF LIGHT FITTINGS SHALL BE AS SHOWN IN THE DRAWING.
 - NO RAIN WATER STORAGE TANK OR CHIMNEY STACK ETC. OR ANY MATERIAL STACKED ON THE ROOF SHALL PROJECT BEYOND THE HEIGHT OF THE PARAPET OR ANY PARTY WALL, SO AS TO BE VISIBLE FROM THE STREET.
 - VERANDAH SHALL BE KEPT FREE FOR PUBLIC CIRCULATION WITHOUT ANY TEMPORARY OR PERMANENT TYPE OF CONSTRUCTION.
 - NO BASEMENT SHALL BE ALLOWED BELOW BOOTHS.
 - NO SUB-DIVISION OF BOOTH IS ALLOWED.

THIS DRAWING IS ACTUALLY TRACED FROM DRG. No. 1, JOB No. 982

ATTESTED
Sd/- RAJINDER SINGH KALSI
19.12.05
ASSTT. ARCHITECT

NOTE:- THIS DRAWING HAS BEEN COMPUTERISED ON FROM DRG. No. 1, JOB No. 982

S.No.	DESCRIPTION	DATE	SIGN
REVISION			
Sd/- M.N. SHARMA 26-12-76 CHIEF ARCHITECT	Sd/- H.S. CHOPRA 22-12-76 SENIOR ARCHITECT		
Sd/- M.L. SHARMA 22-12-76 ARCHITECT	Sd/- M. U. KUREKAR ASSTT. ARCHITECT		









OFFICE OF THE CHIEF ARCHITECT CHANDIGARH, U.T.

SCALE: 1/2" TO A FOOT DATE: 20-12-76

DRAWN	JOB No.	DRG. No.
CHECKED	982	1

DETAIL OF BOOTH IN SECTOR - 7-C

PLAN, ELEVATIONS SECTIONS.

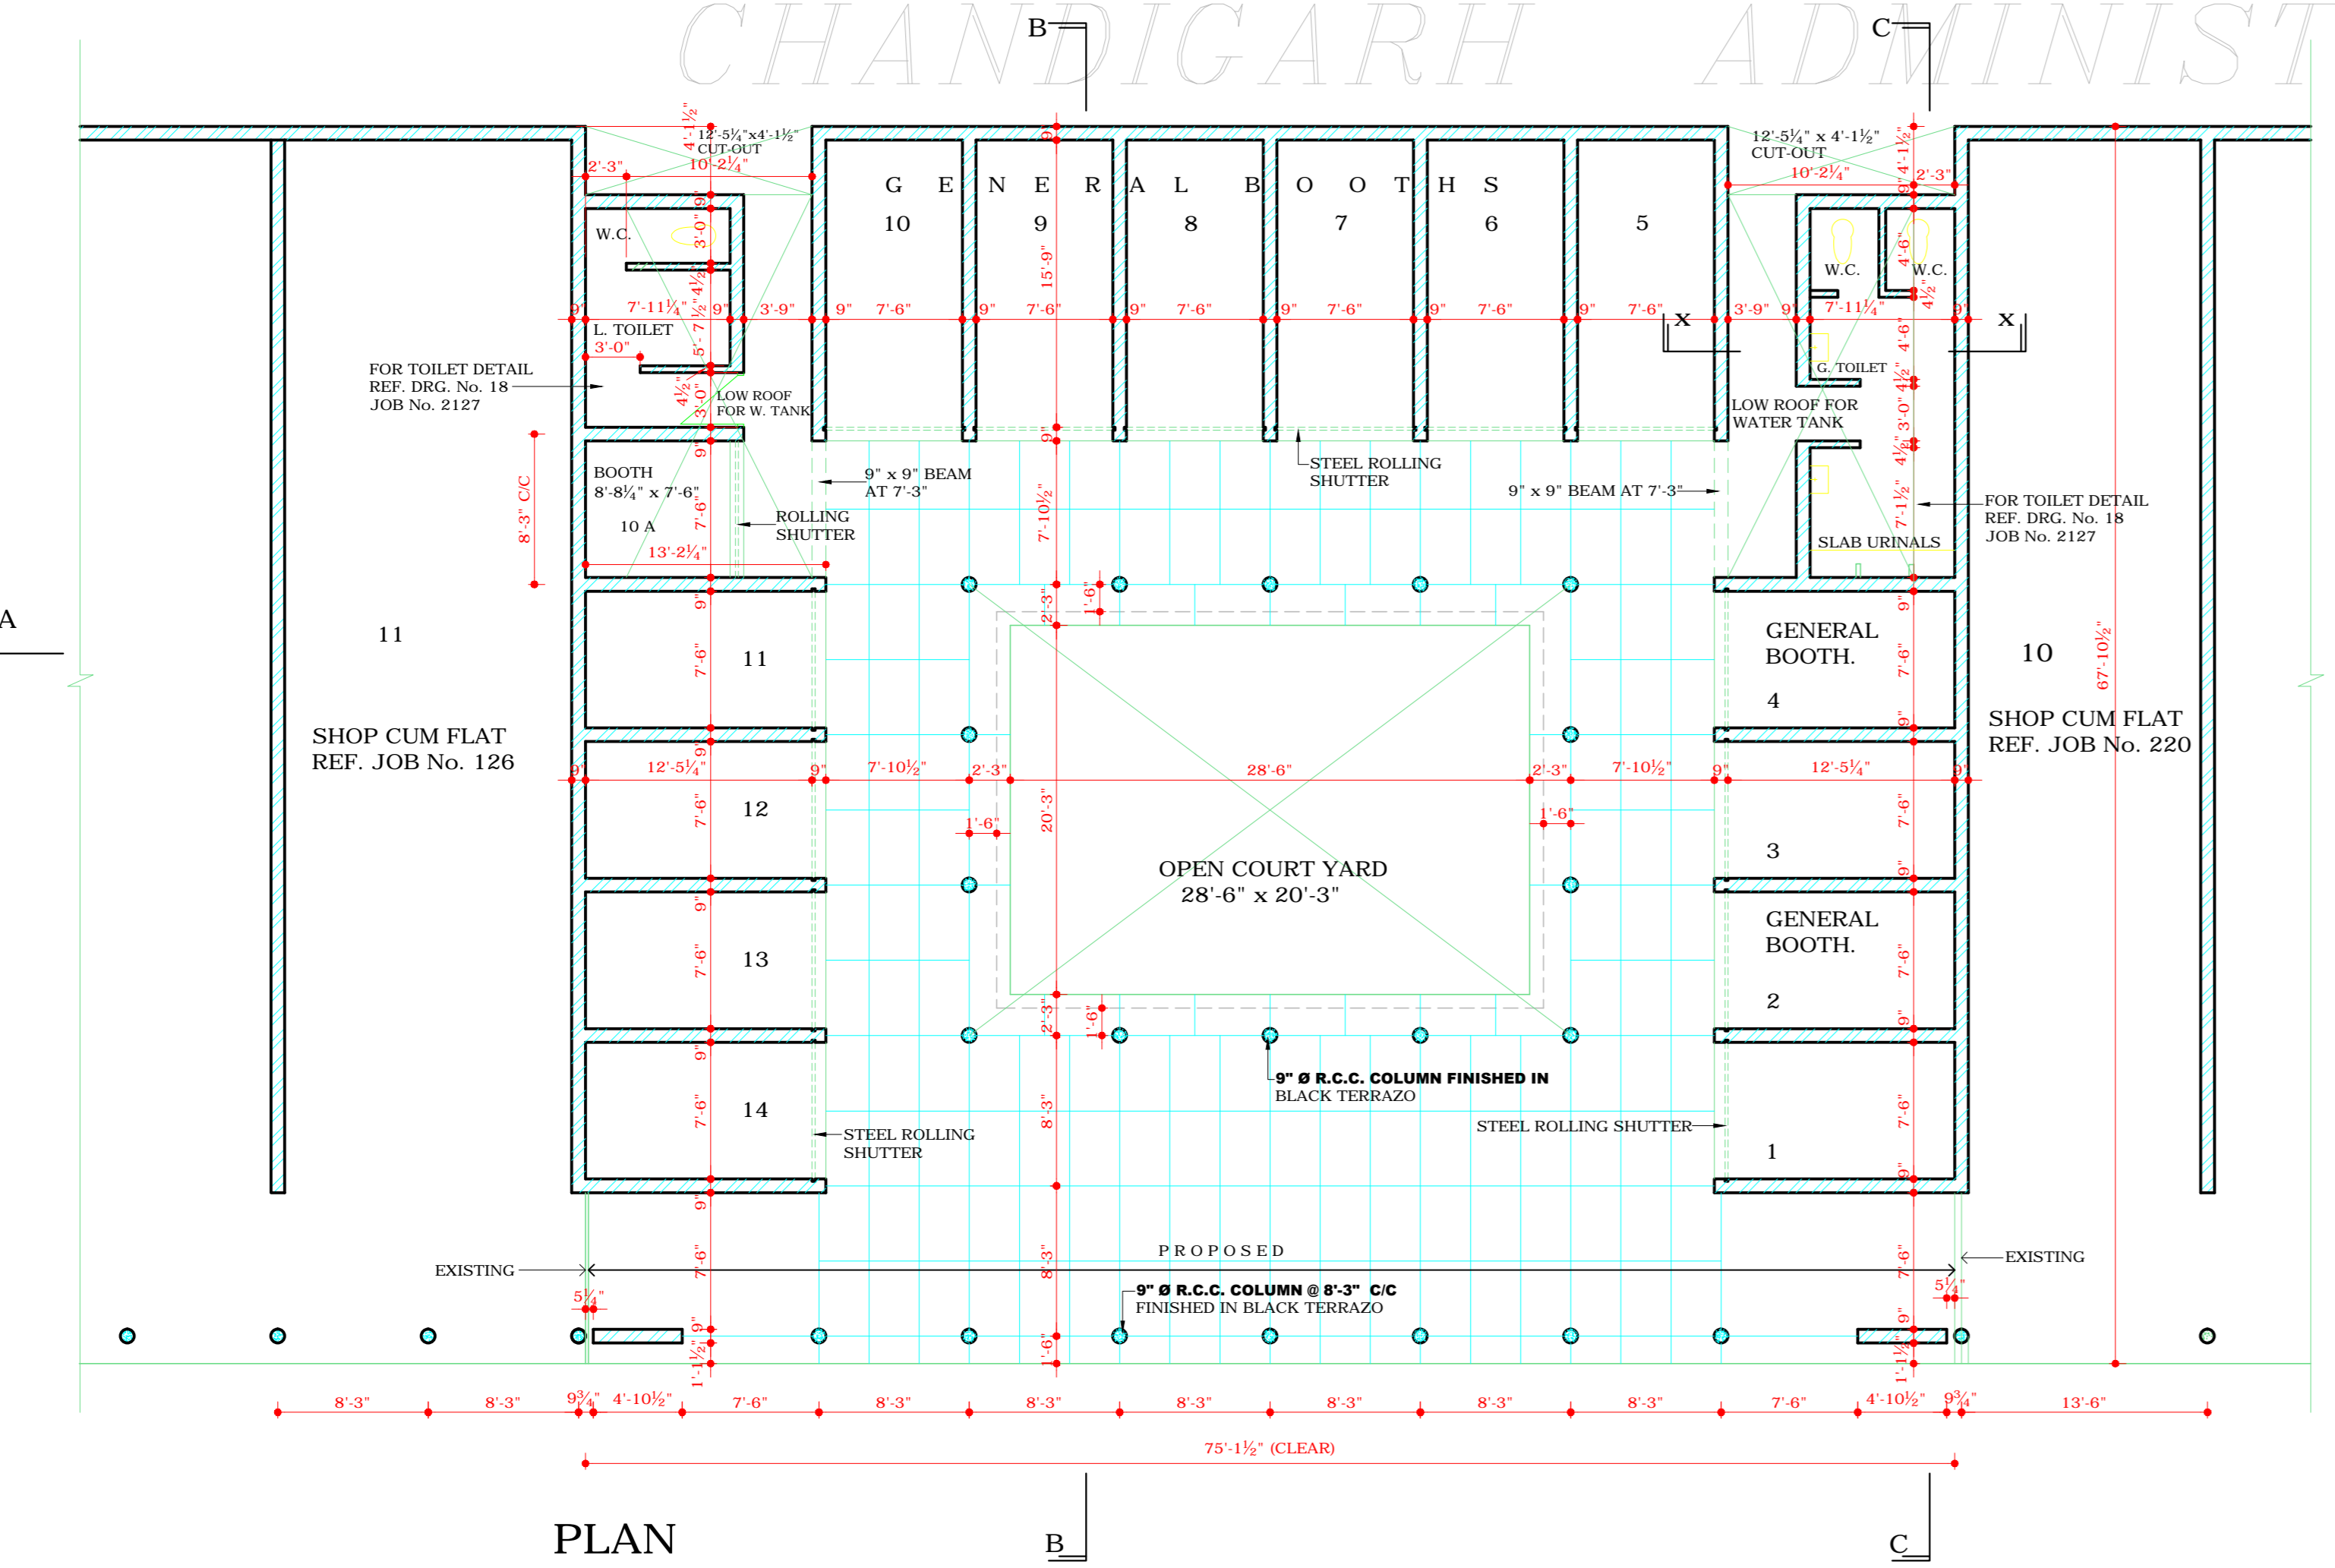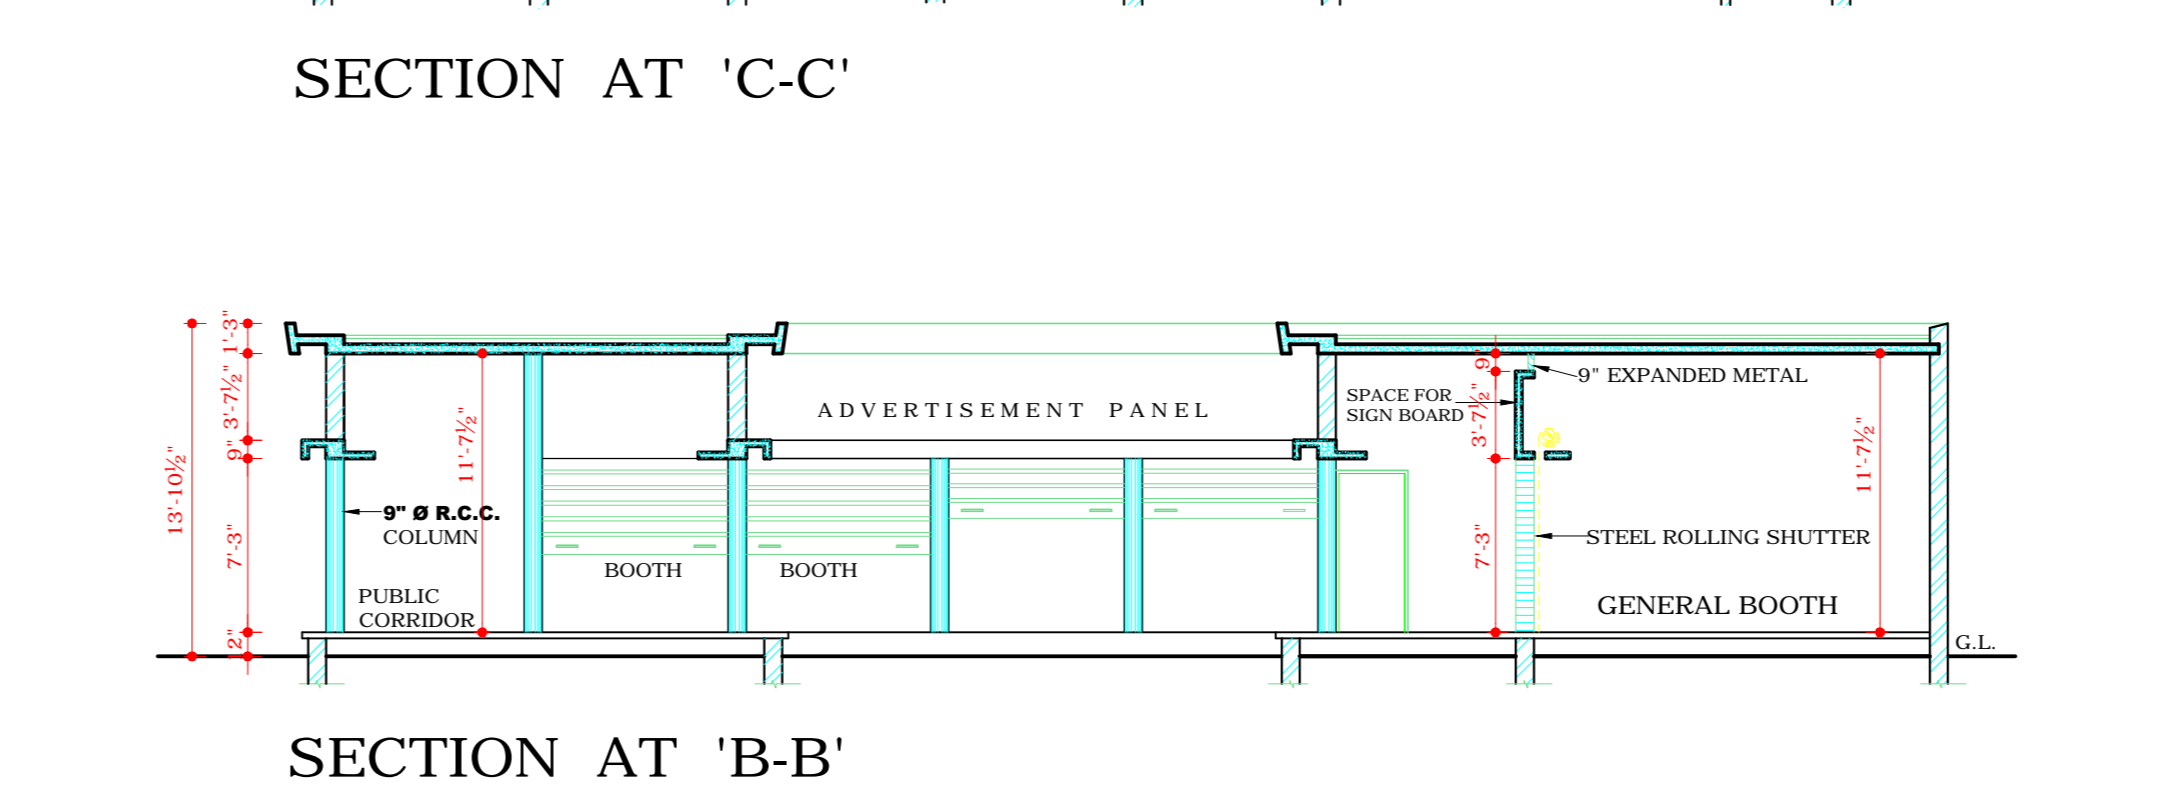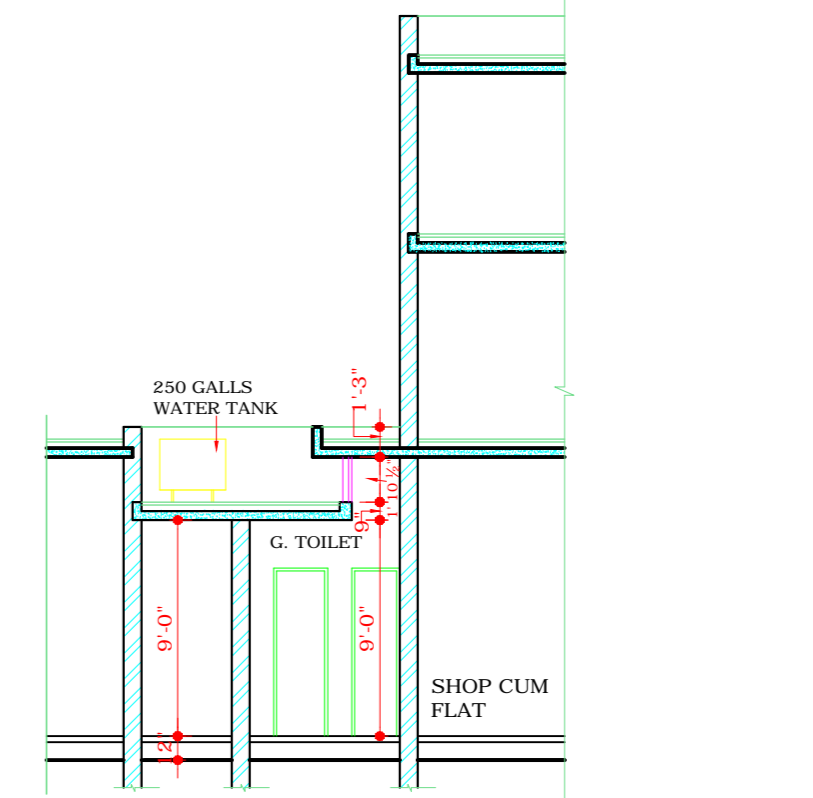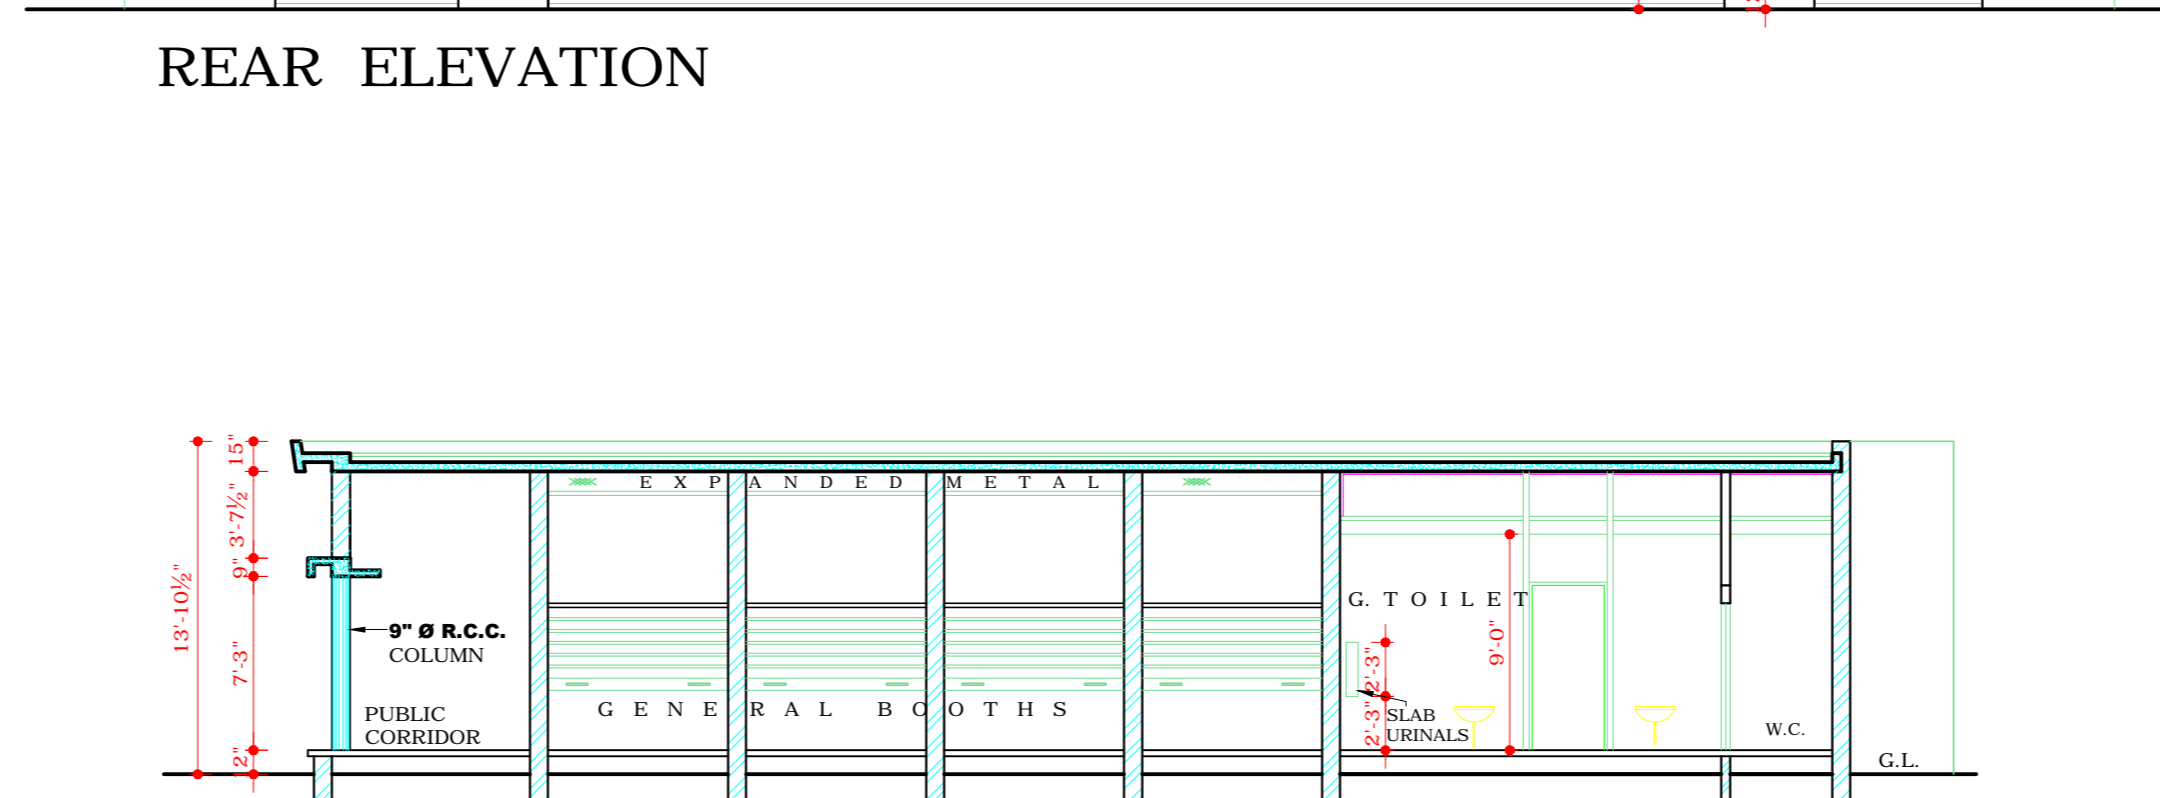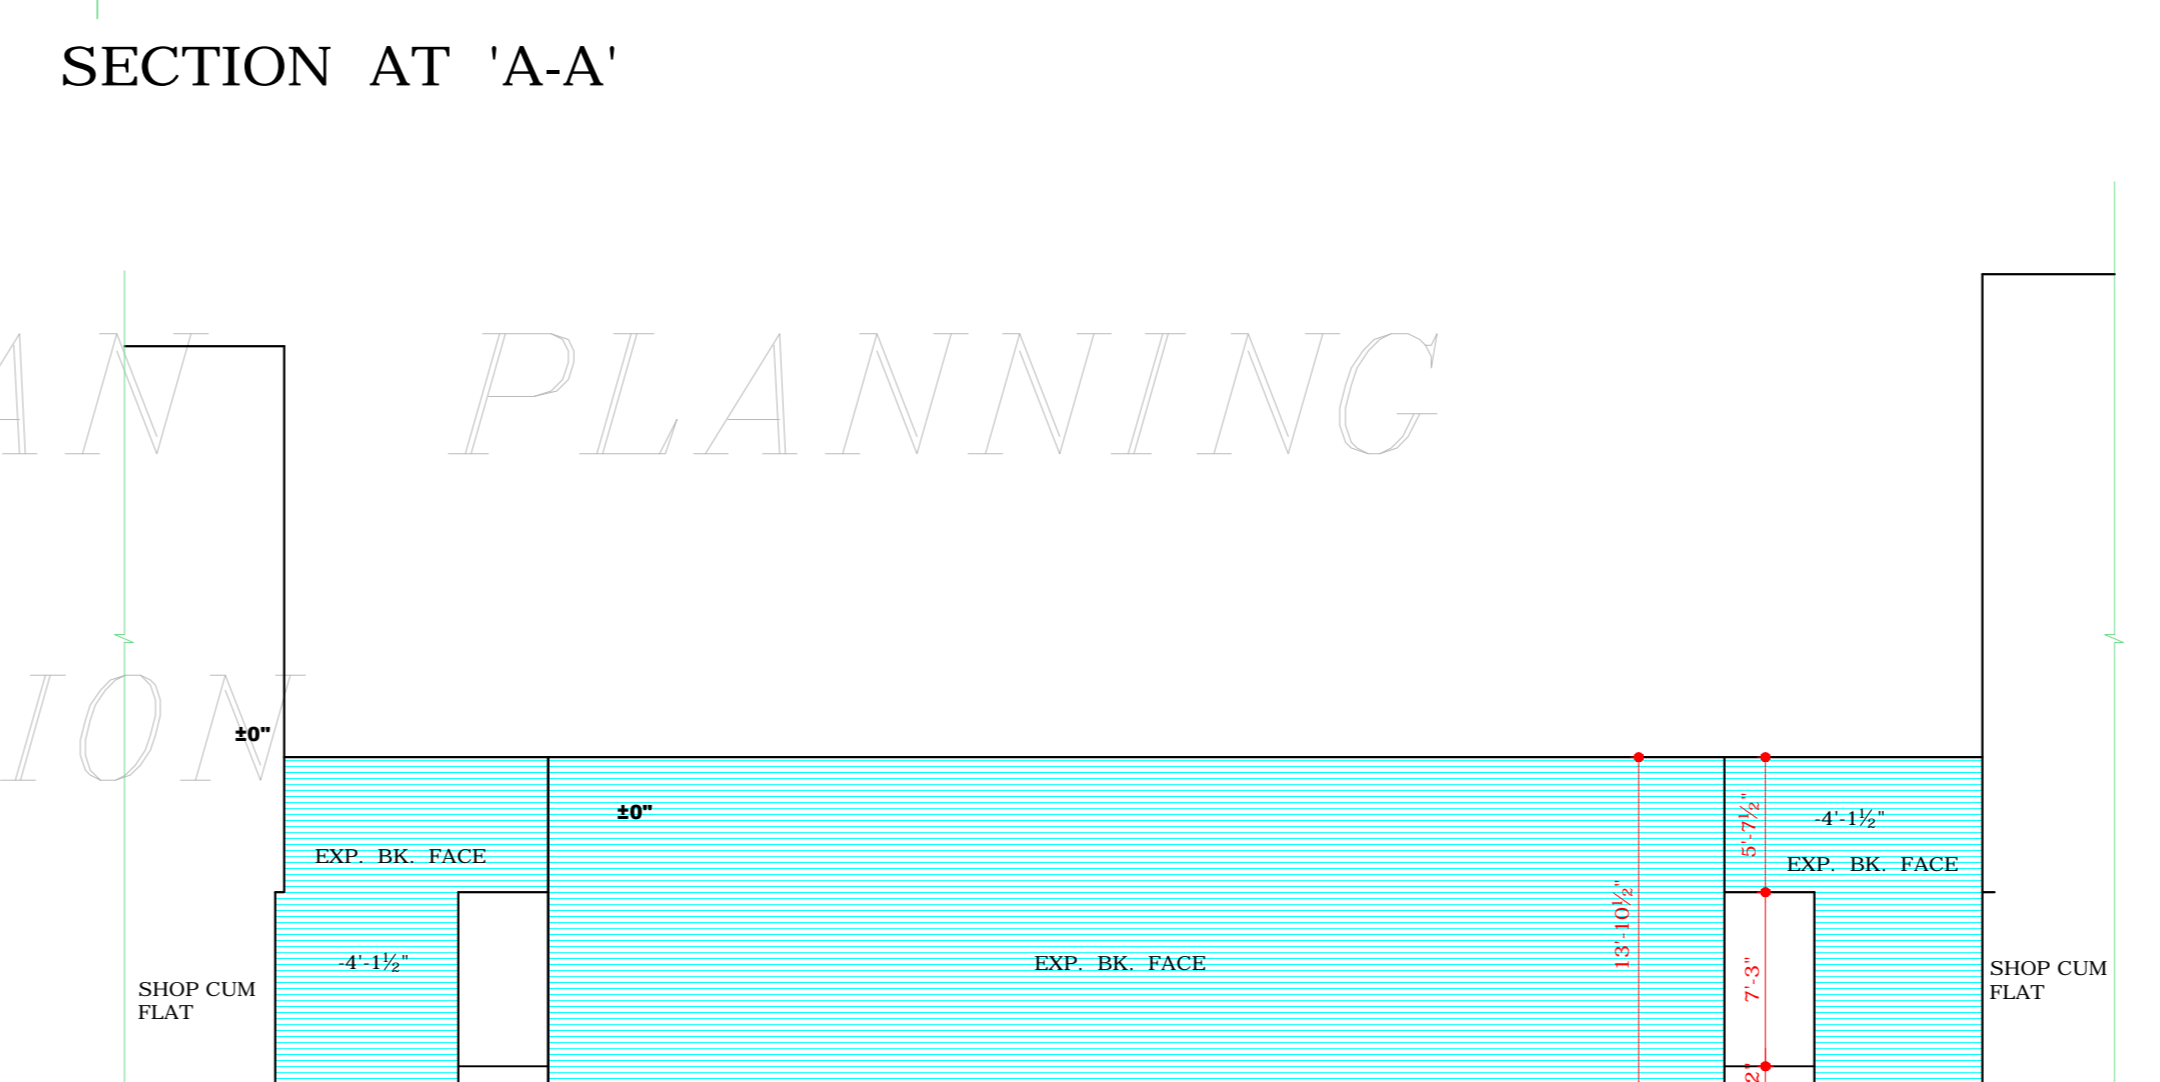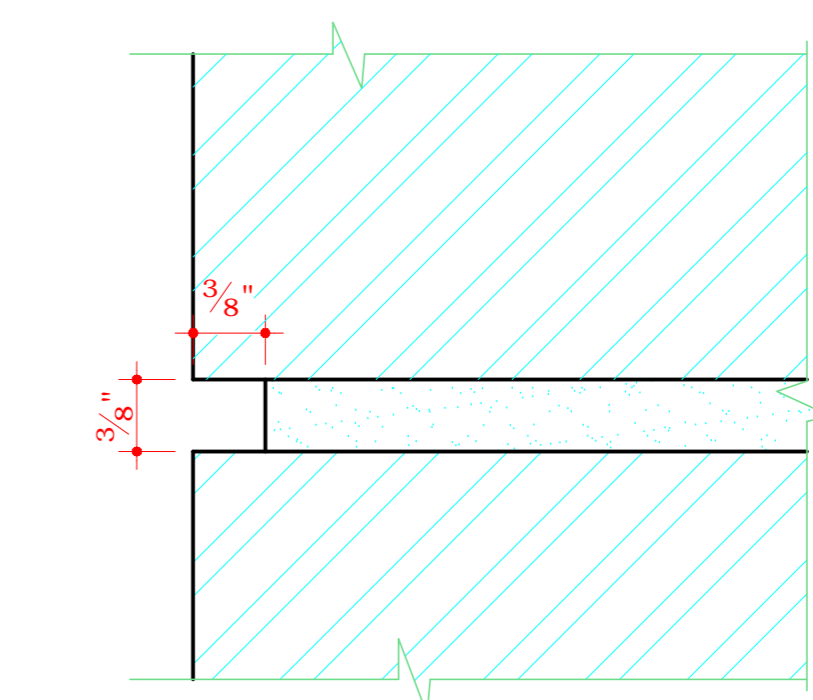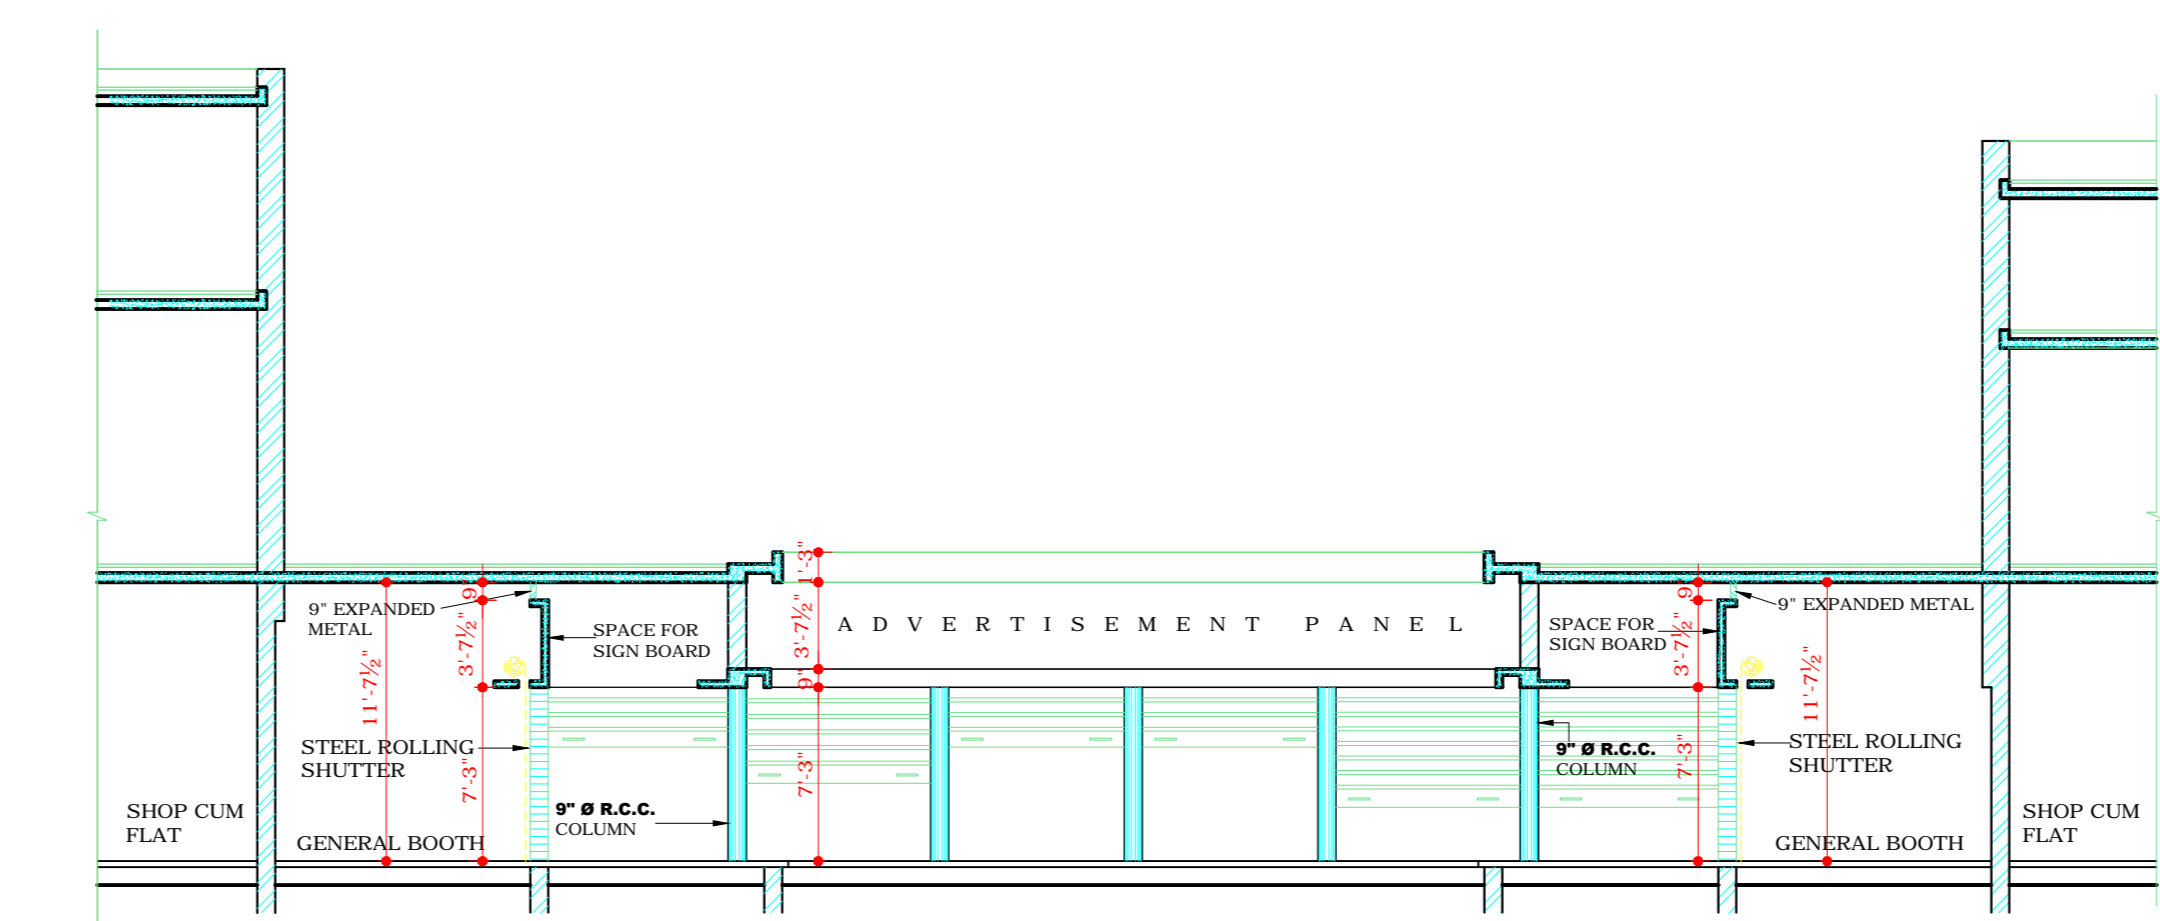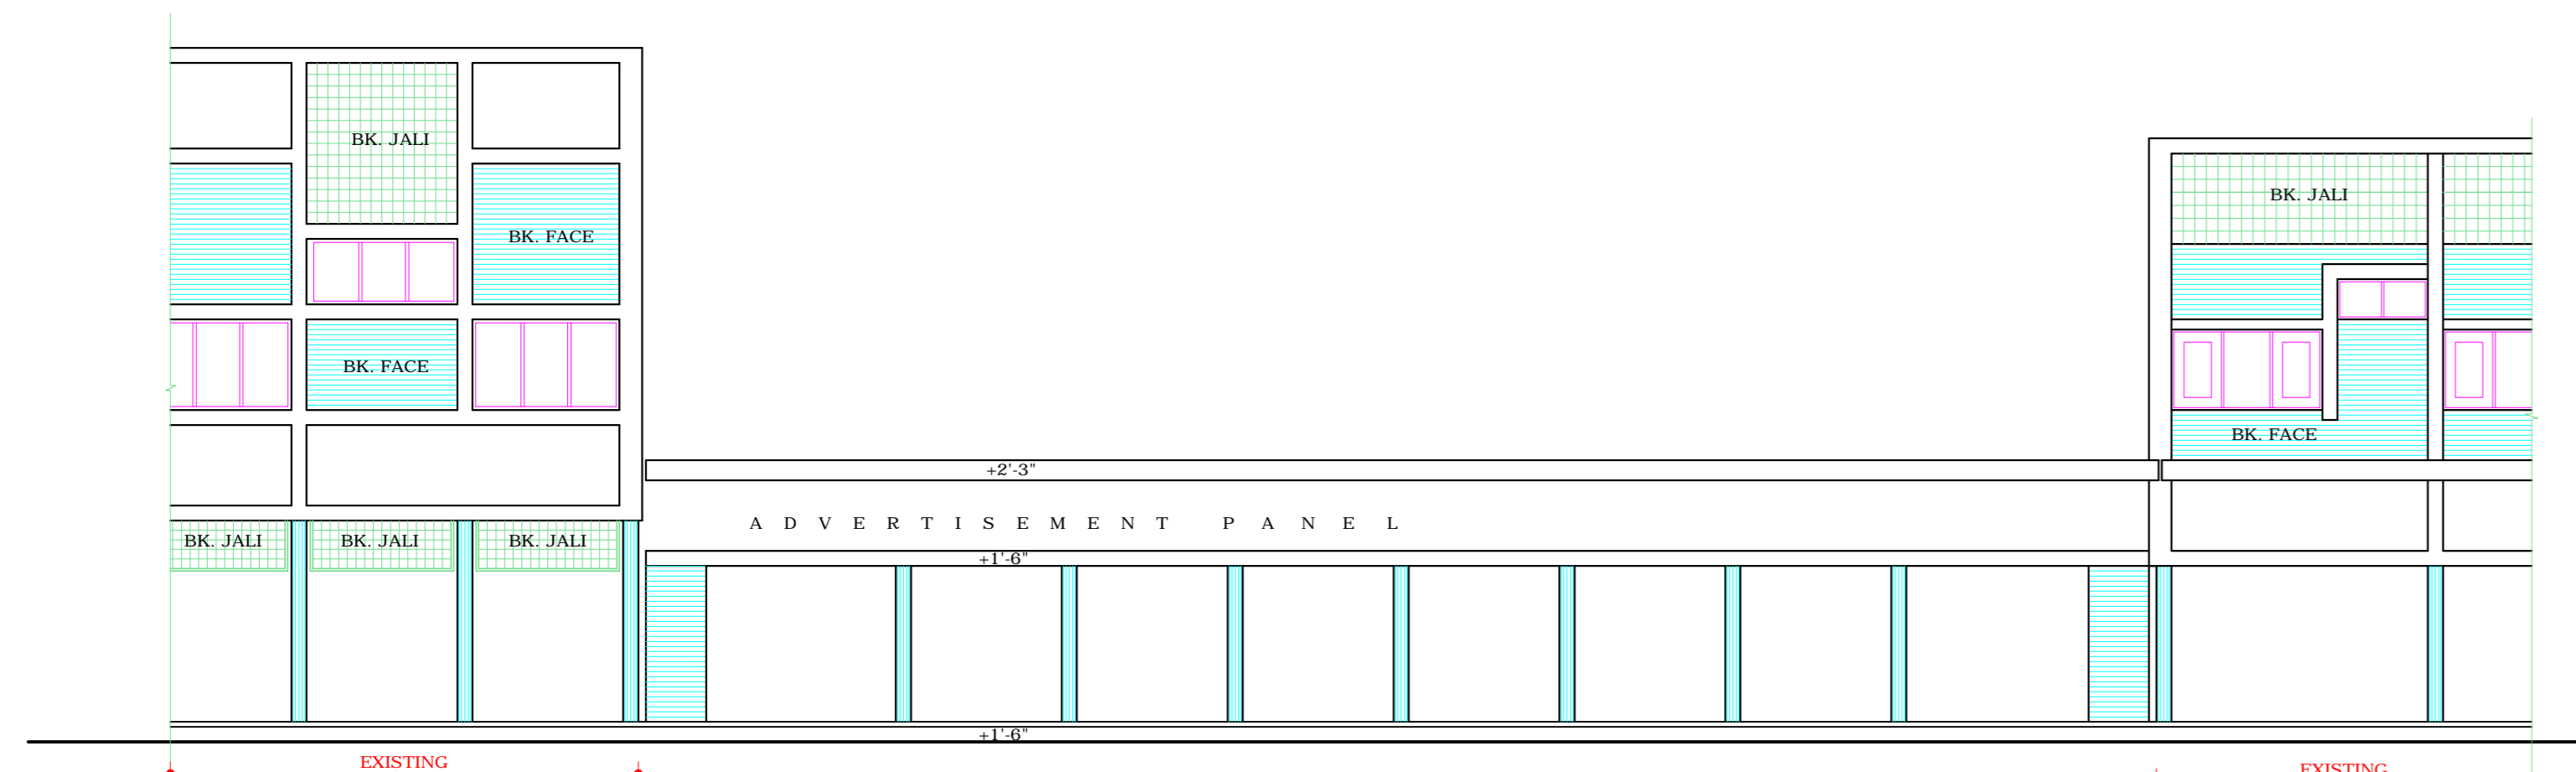

COPYRIGHT: DEPARTMENT OF URBAN PLANNING CHANDIGARH ADMINISTRATION

DISCLAIMER

THOUGH EVERY CARE HAS BEEN TAKEN TO PROVIDE THE CORRECT VERSION OF THE ARCHITECTURAL CONTROL ON THIS DIGITIZED PDF FORMAT, YET IN CASE OF ANY DISCREPANCY, THE MASTER COPY OF THE ARCHITECTURAL CONTROL APPLICABLE ON EACH SUCH SITE, AS AVAILABLE IN THE COMMERCIAL RECORD OF THE OFFICE OF CHIEF ARCHITECT OR HER/ HIS INTERPRETATION WILL OVERRULE THE DIGITIZED FORMAT.

Sd/- ASSTT. ARCHITECT
RAJIV MEHTA

Sd/- ARCHITECT
K.L.S. VIRDI

Sd/- SENIOR ARCHITECT
RENU SAIGAL

Sd/- CHIEF ARCHITECT
SARJMEET SINGH SANDHU

Sd/- 18.7.71
CHIEF ADMINISTRATOR

CHANDIGARH ADMINISTRATION

APPROVAL HAS BEEN RECEIVED FOR BOOTH No. 10A FROM THE CHANDIGARH ADMINISTRATOR VIDE HIS MEMO No. 21/11/70/1771/32001/565 DT. 23.1.2001.