

DEPARTMENT OF
ARCHITECTURE (U.T.)

S.NO. NOTES:-

1. THIS DRG. IS THE PROPERTY OF THE ARCHITECTURE DEPARTMENT CHANDIGARH U.T. . FORMERLY OF THE PUNJAB GOVT. & MUST NOT BE ALTERED COPIED OR USED IN WHOLE OR IN PART WITHOUT THE PERMISSION OF THIS DEPT. IN WRITING.

NOTE:- THIS DRAWING IS THE COMPUTERISED REPRODUCTION OF ORIGINAL DRG. No. 5 JOB No. 126 DATED-18-05-09

1 THIS DRG. IS REPRODUCED FROM THE JOB No. 126 DRG. No. 5 DATED

S.NO. DESCRIPTION SIGN DATE

CHIEF ARCHITECT. SENIOR ARCHITECT.



ARCHITECT. ASSTT. ARCHITECT.

OFFICE OF THE
CHIEF ARCHITECT
CHANDIGARH. U.T.

SCALE = 1/2" TO A FOOT DATED

M.D.M DRAWN	JOB No.	DRG. No.
M.S. VIRDI TRACED	126	5

SHOP - CUM FLAT SECTOR 7
DETAIL OF PAVING IN THE
FRONT CORRIDOR
FOR PUBLIC.

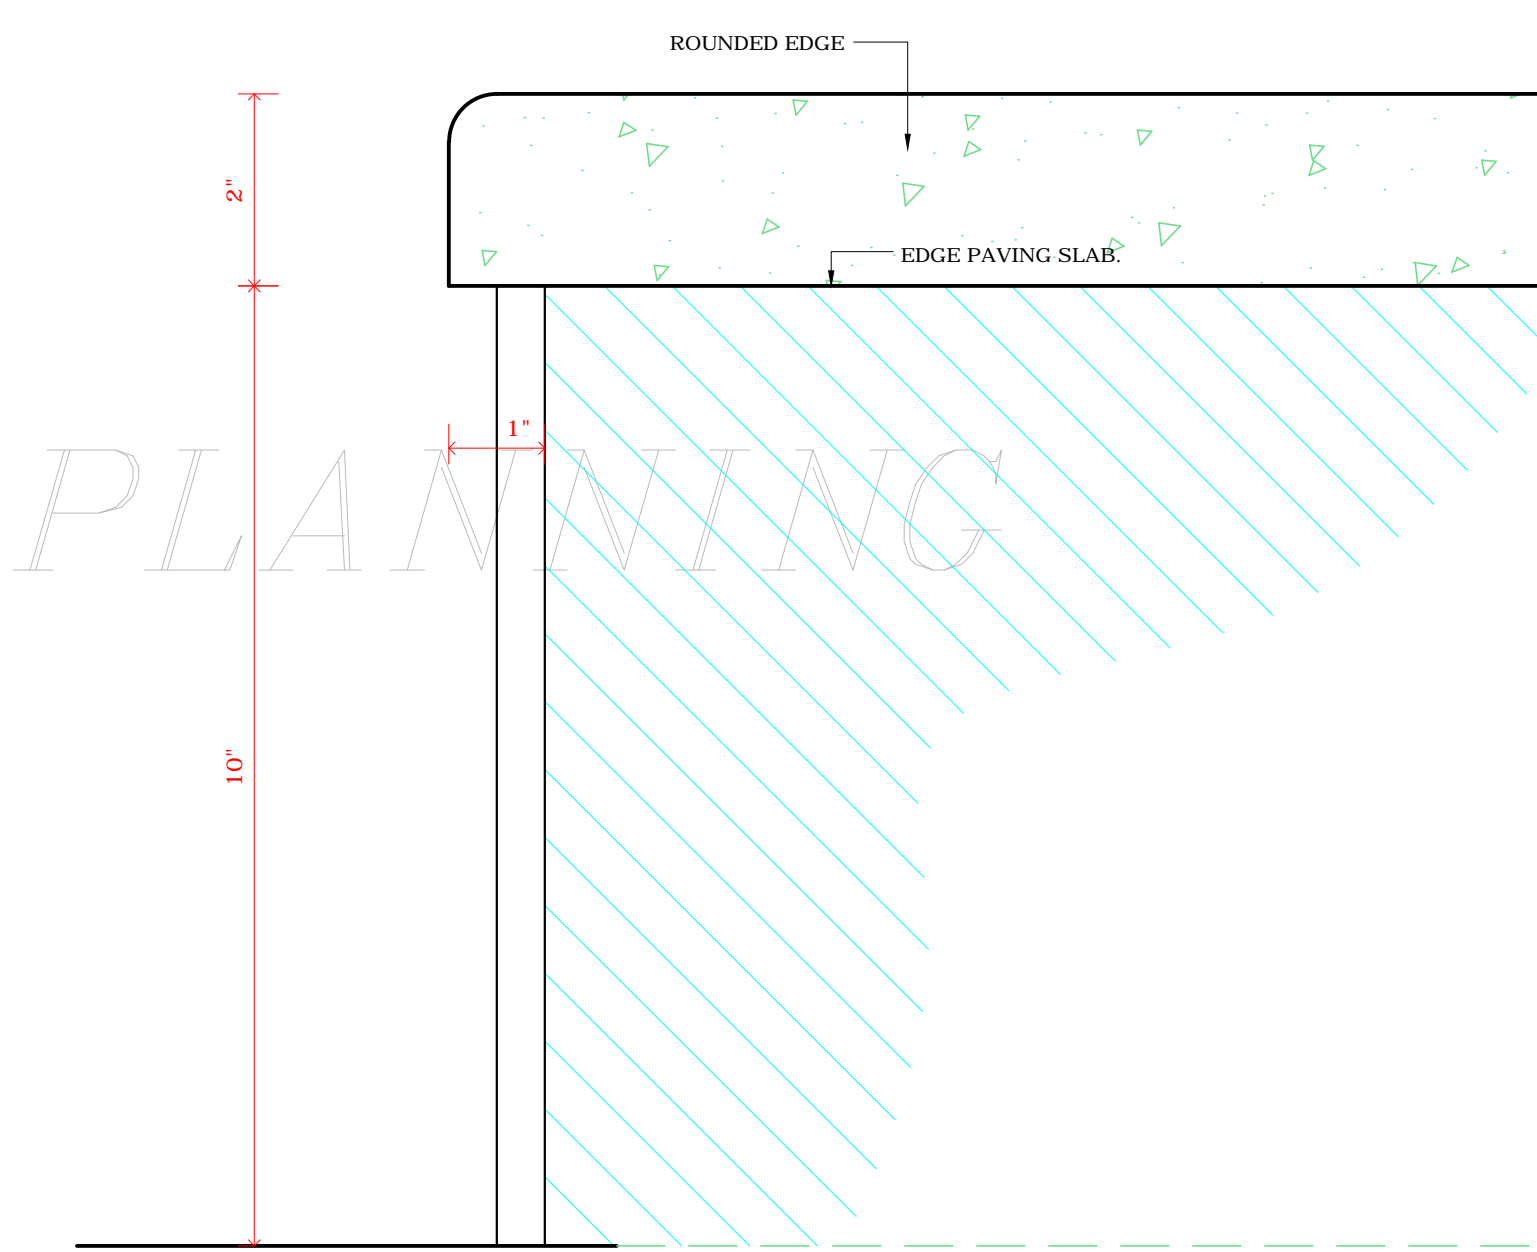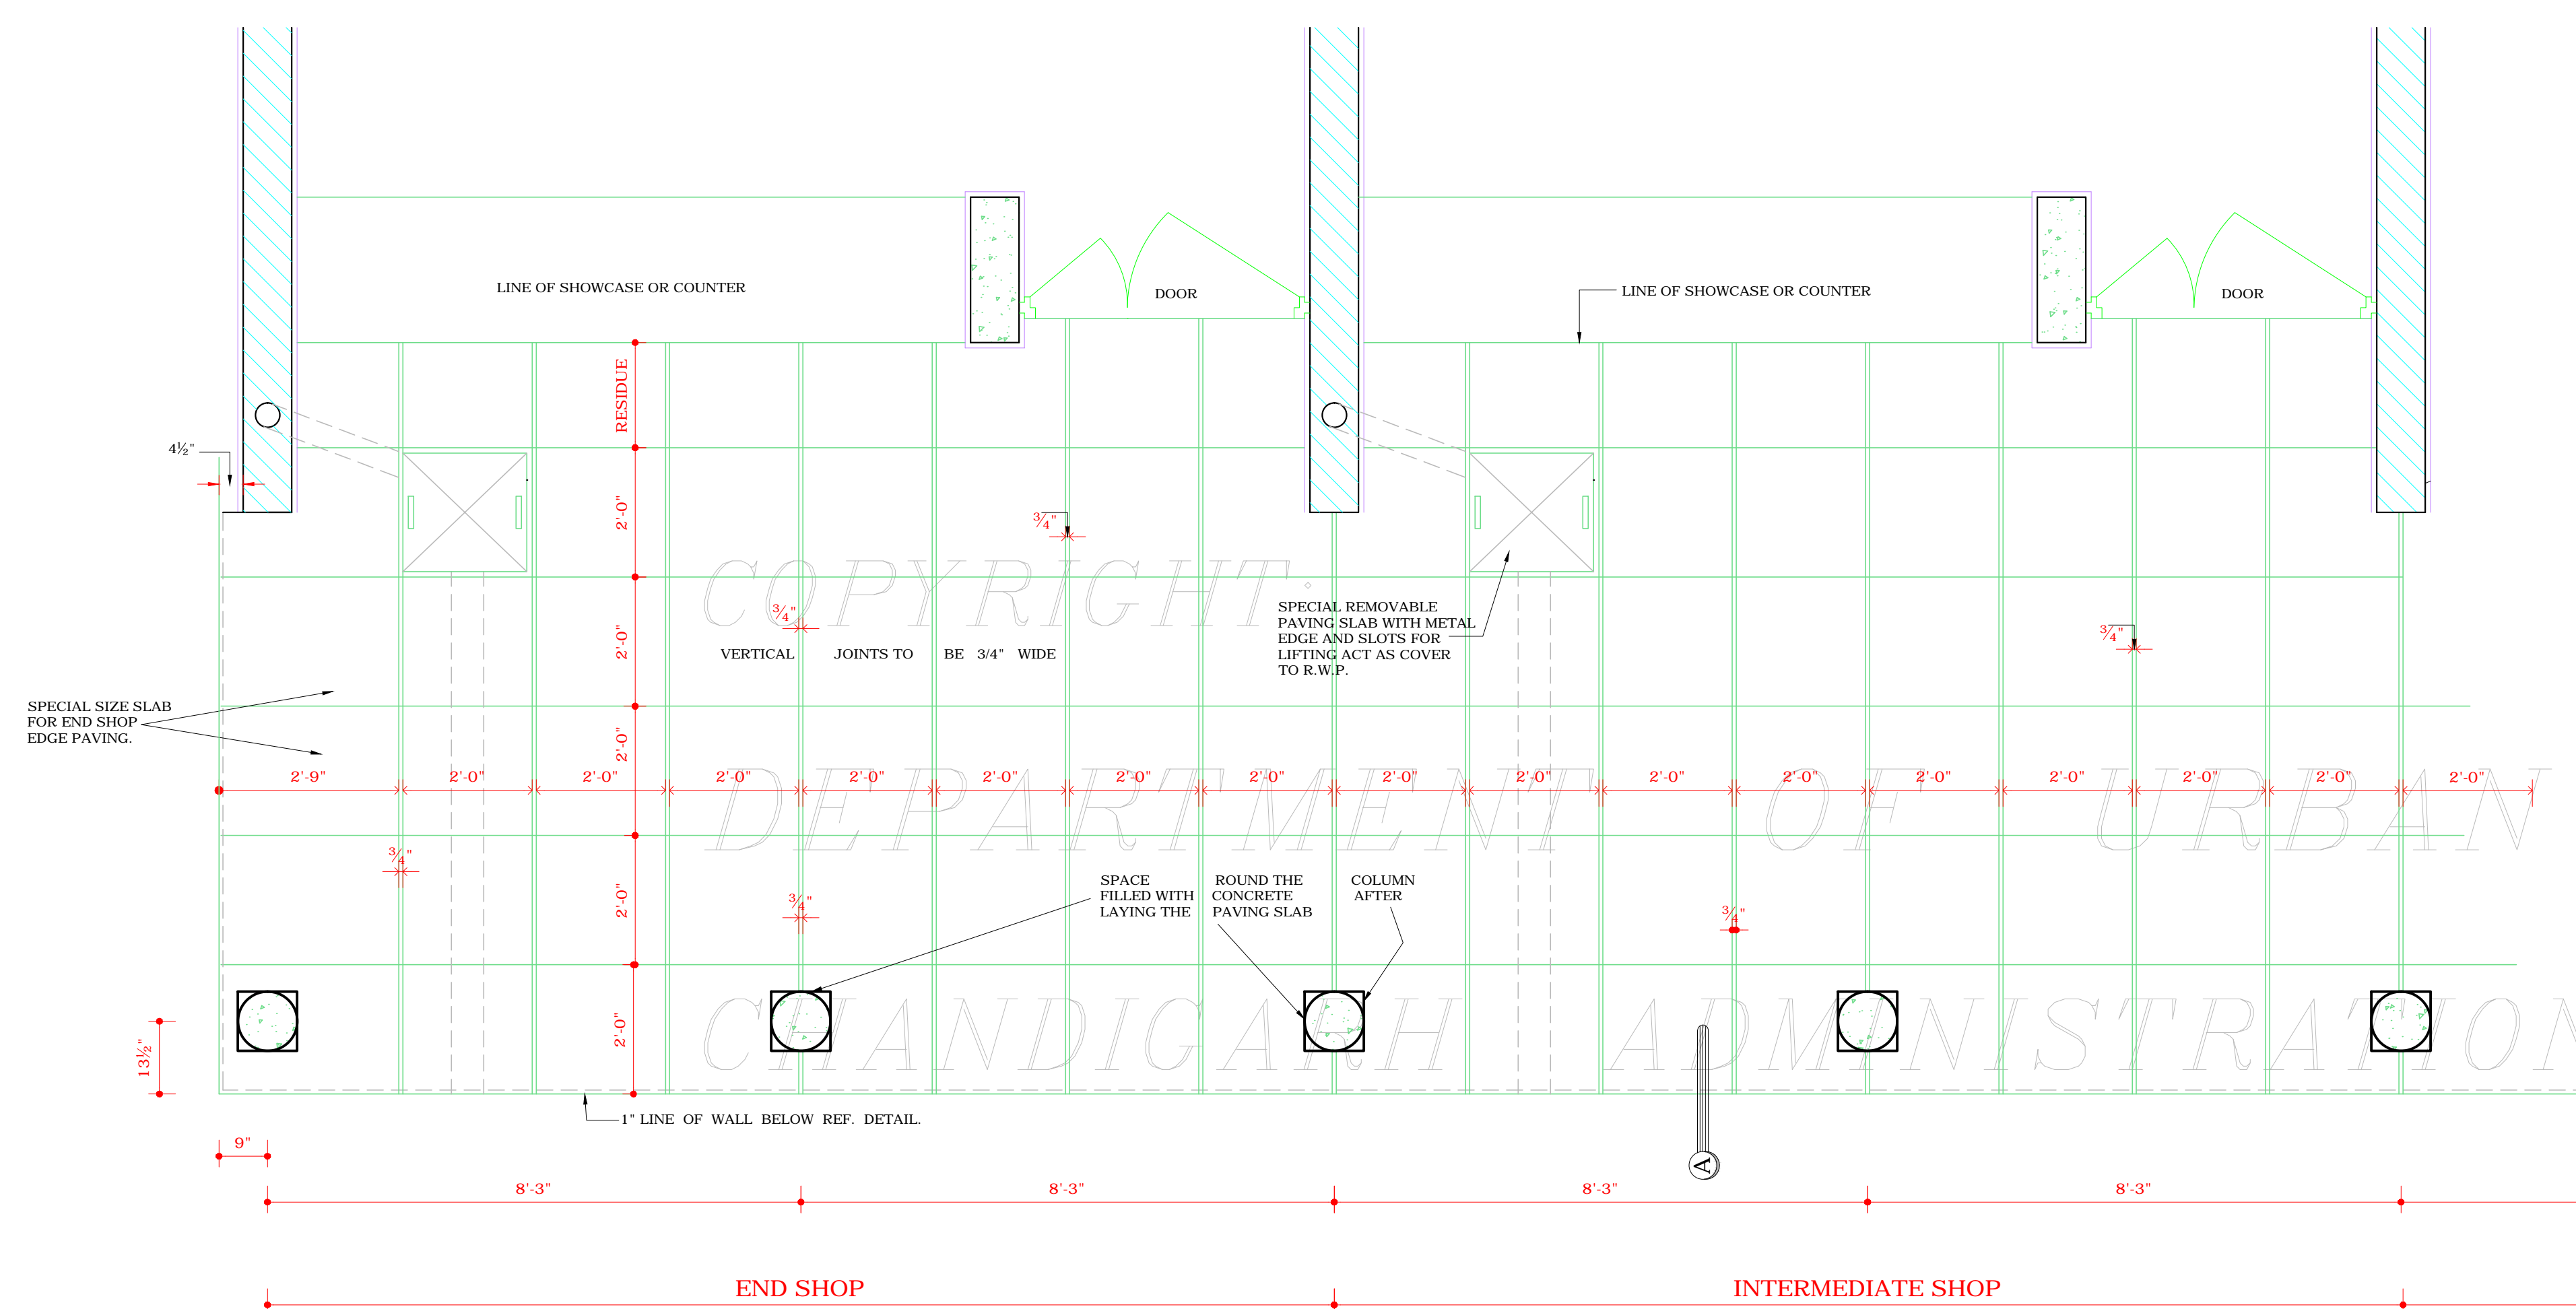

DETAIL AT 1/2" - ONE INCH. (A)

ATTESTED CHIEF ADMINISTRATOR

DISCLAIMER

THOUGH EVERY CARE HAS BEEN TAKEN TO PROVIDE THE CORRECT VERSION OF THE ARCHITECTURAL CONTROL ON THIS DIGITIZED (PDF) FORMAT. YET IN CASE OF ANY DISCREPANCY, THE MASTER COPY OF THE ARCHITECTURAL CONTROL APPLICABLE ON EACH SUCH SITE, AS AVAILABLE IN THE COMMERCIAL RECORD OF THE OFFICE OF CHIEF ARCHITECT OR HER/HIS INTERPRETATION WILL OVERRULE THE DIGITIZED FORMAT.