

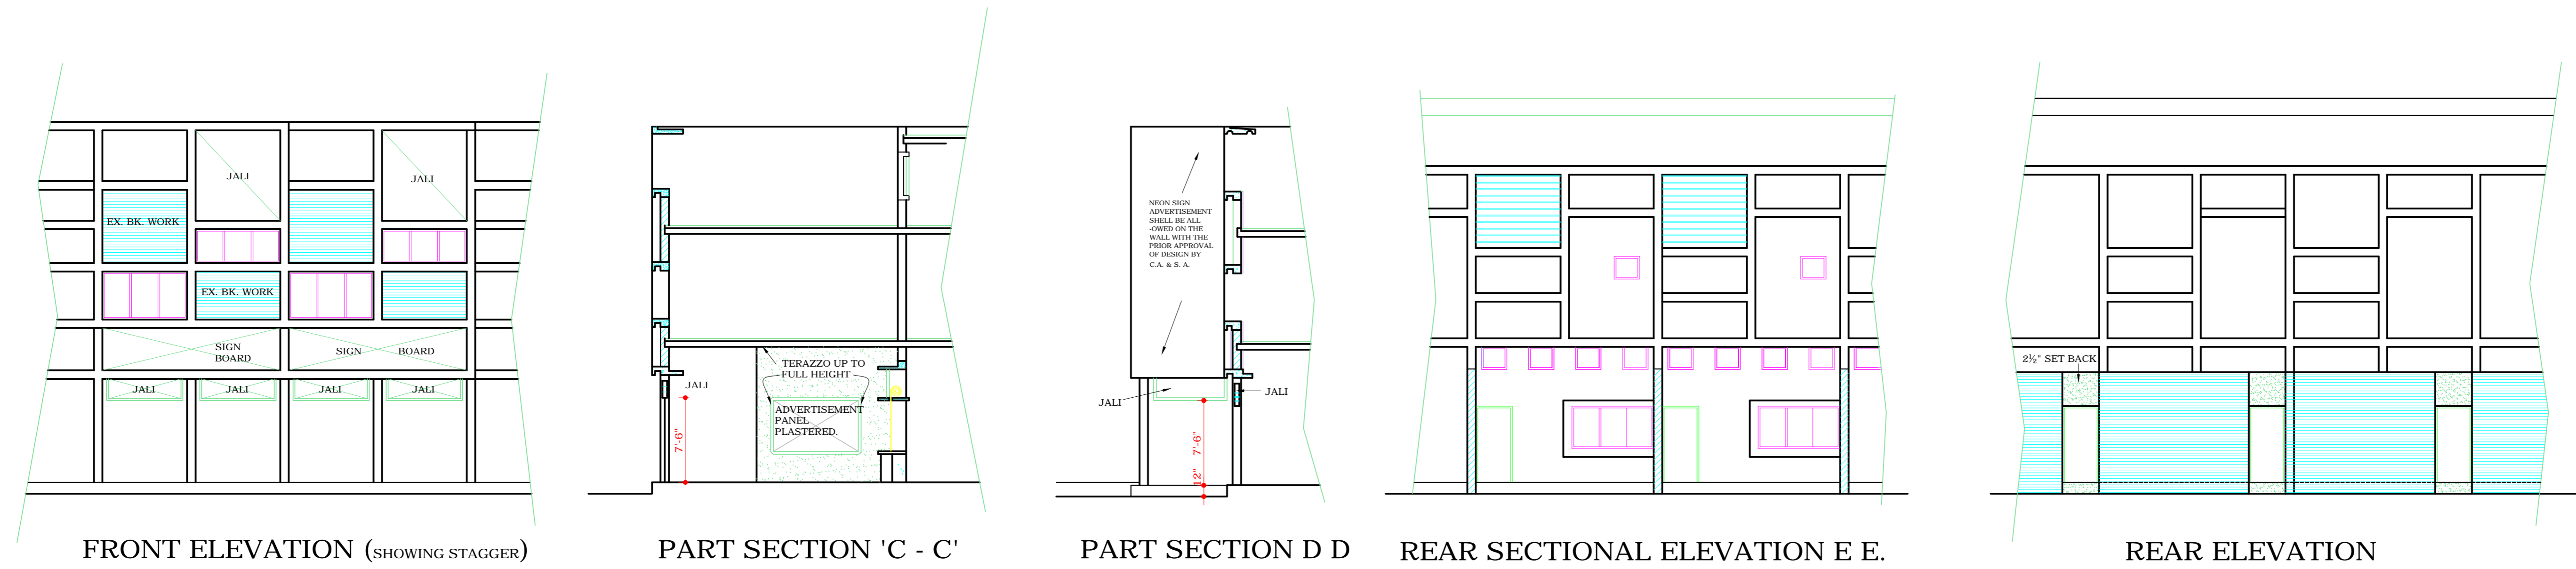
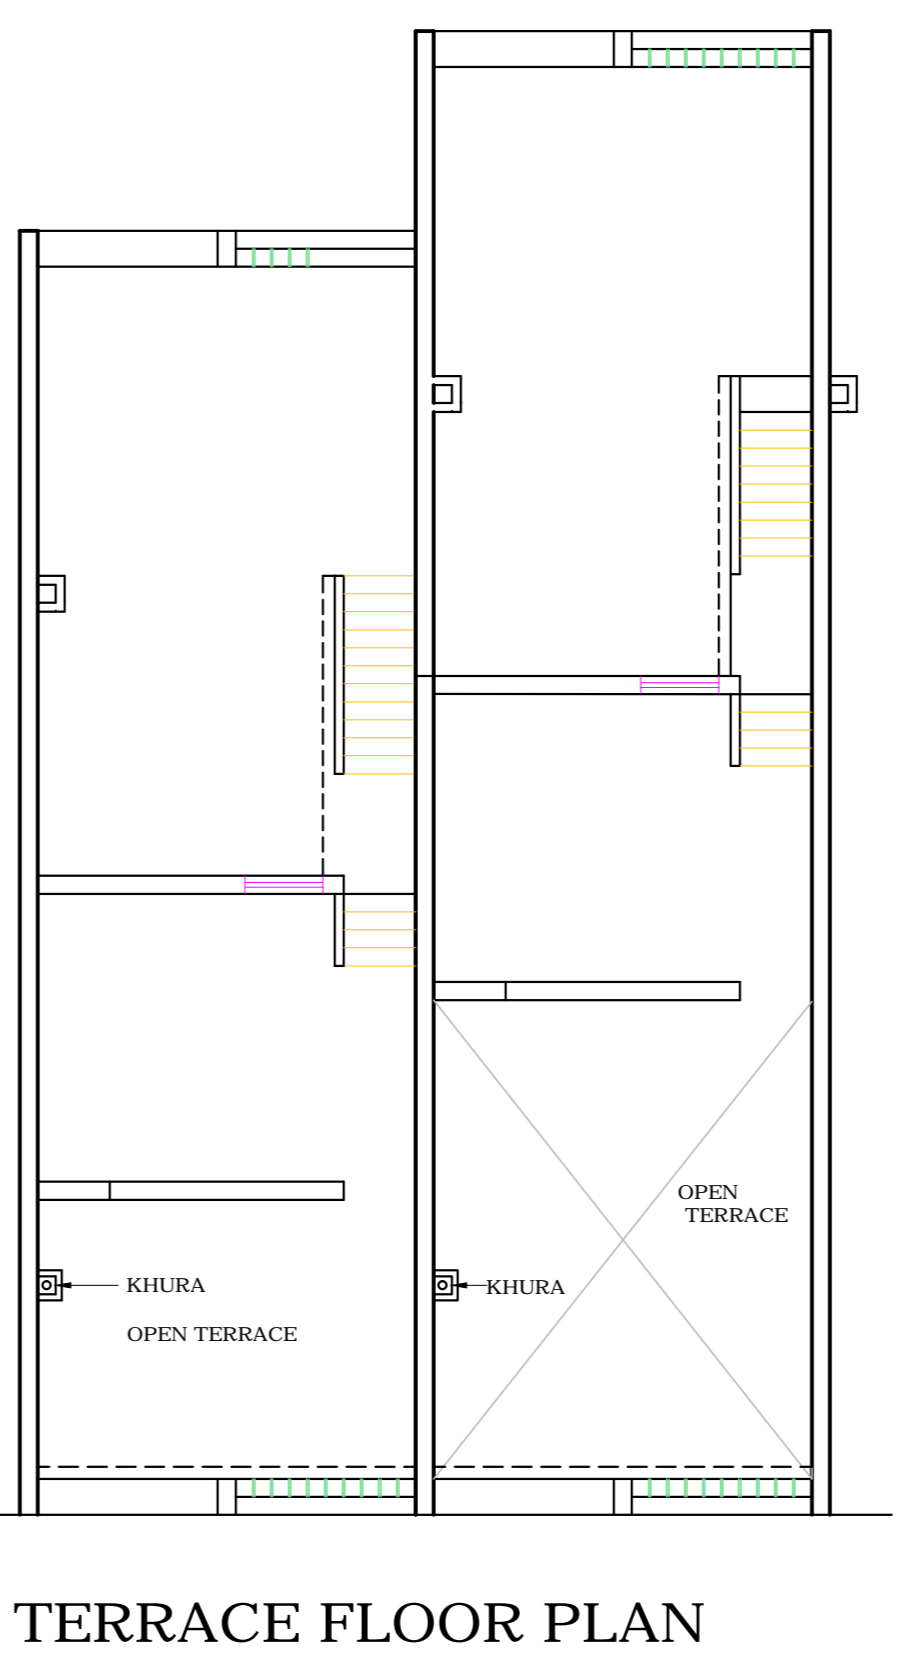
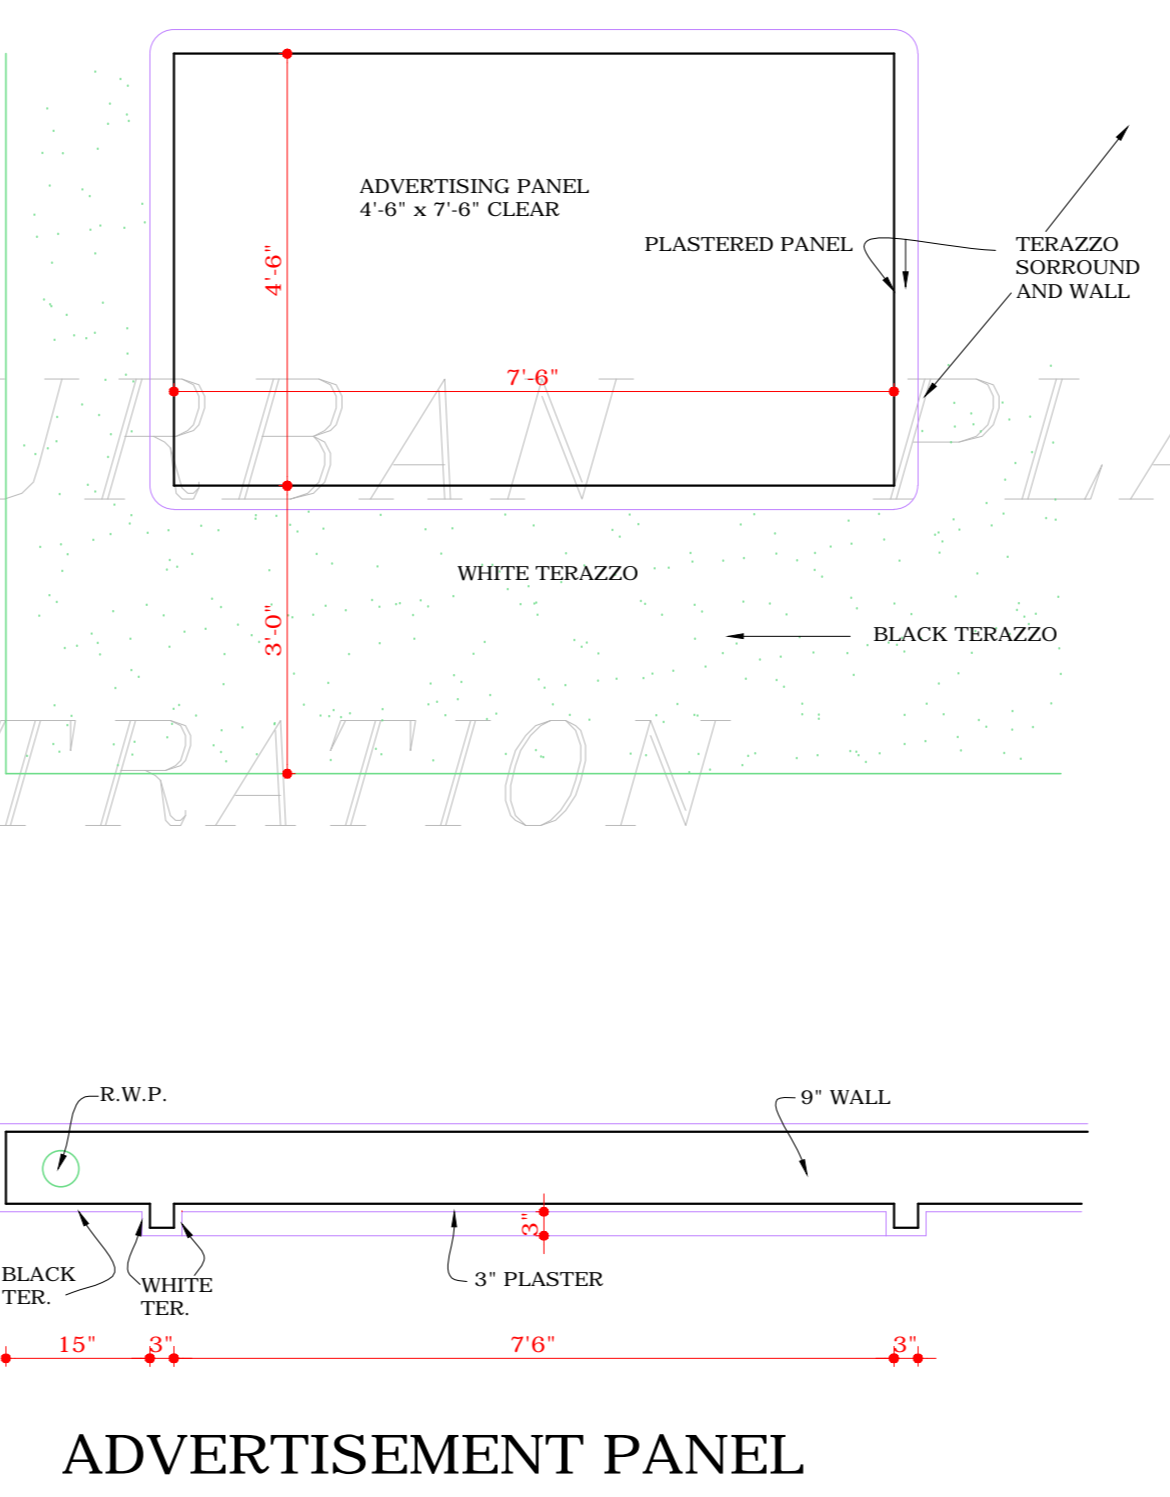


DEPARTMENT OF ARCHITECTURE

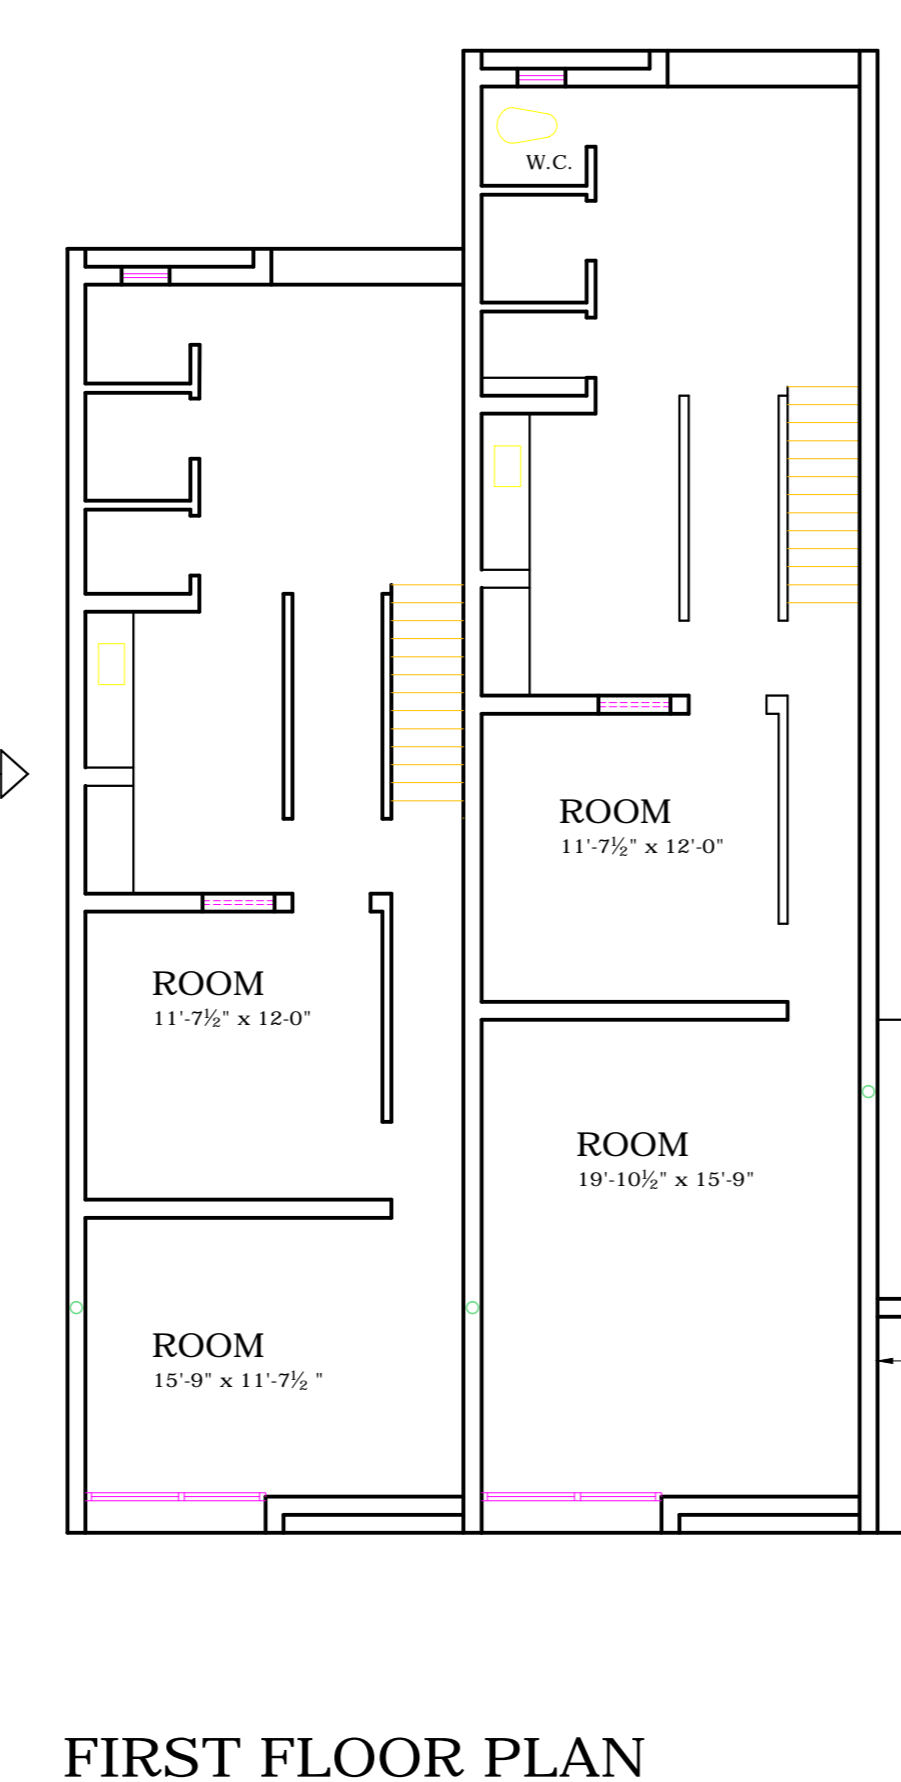

COPYRIGHT:
DEPARTMENT OF URBAN PLANNING
CHANDIGARH ADMINISTRATION

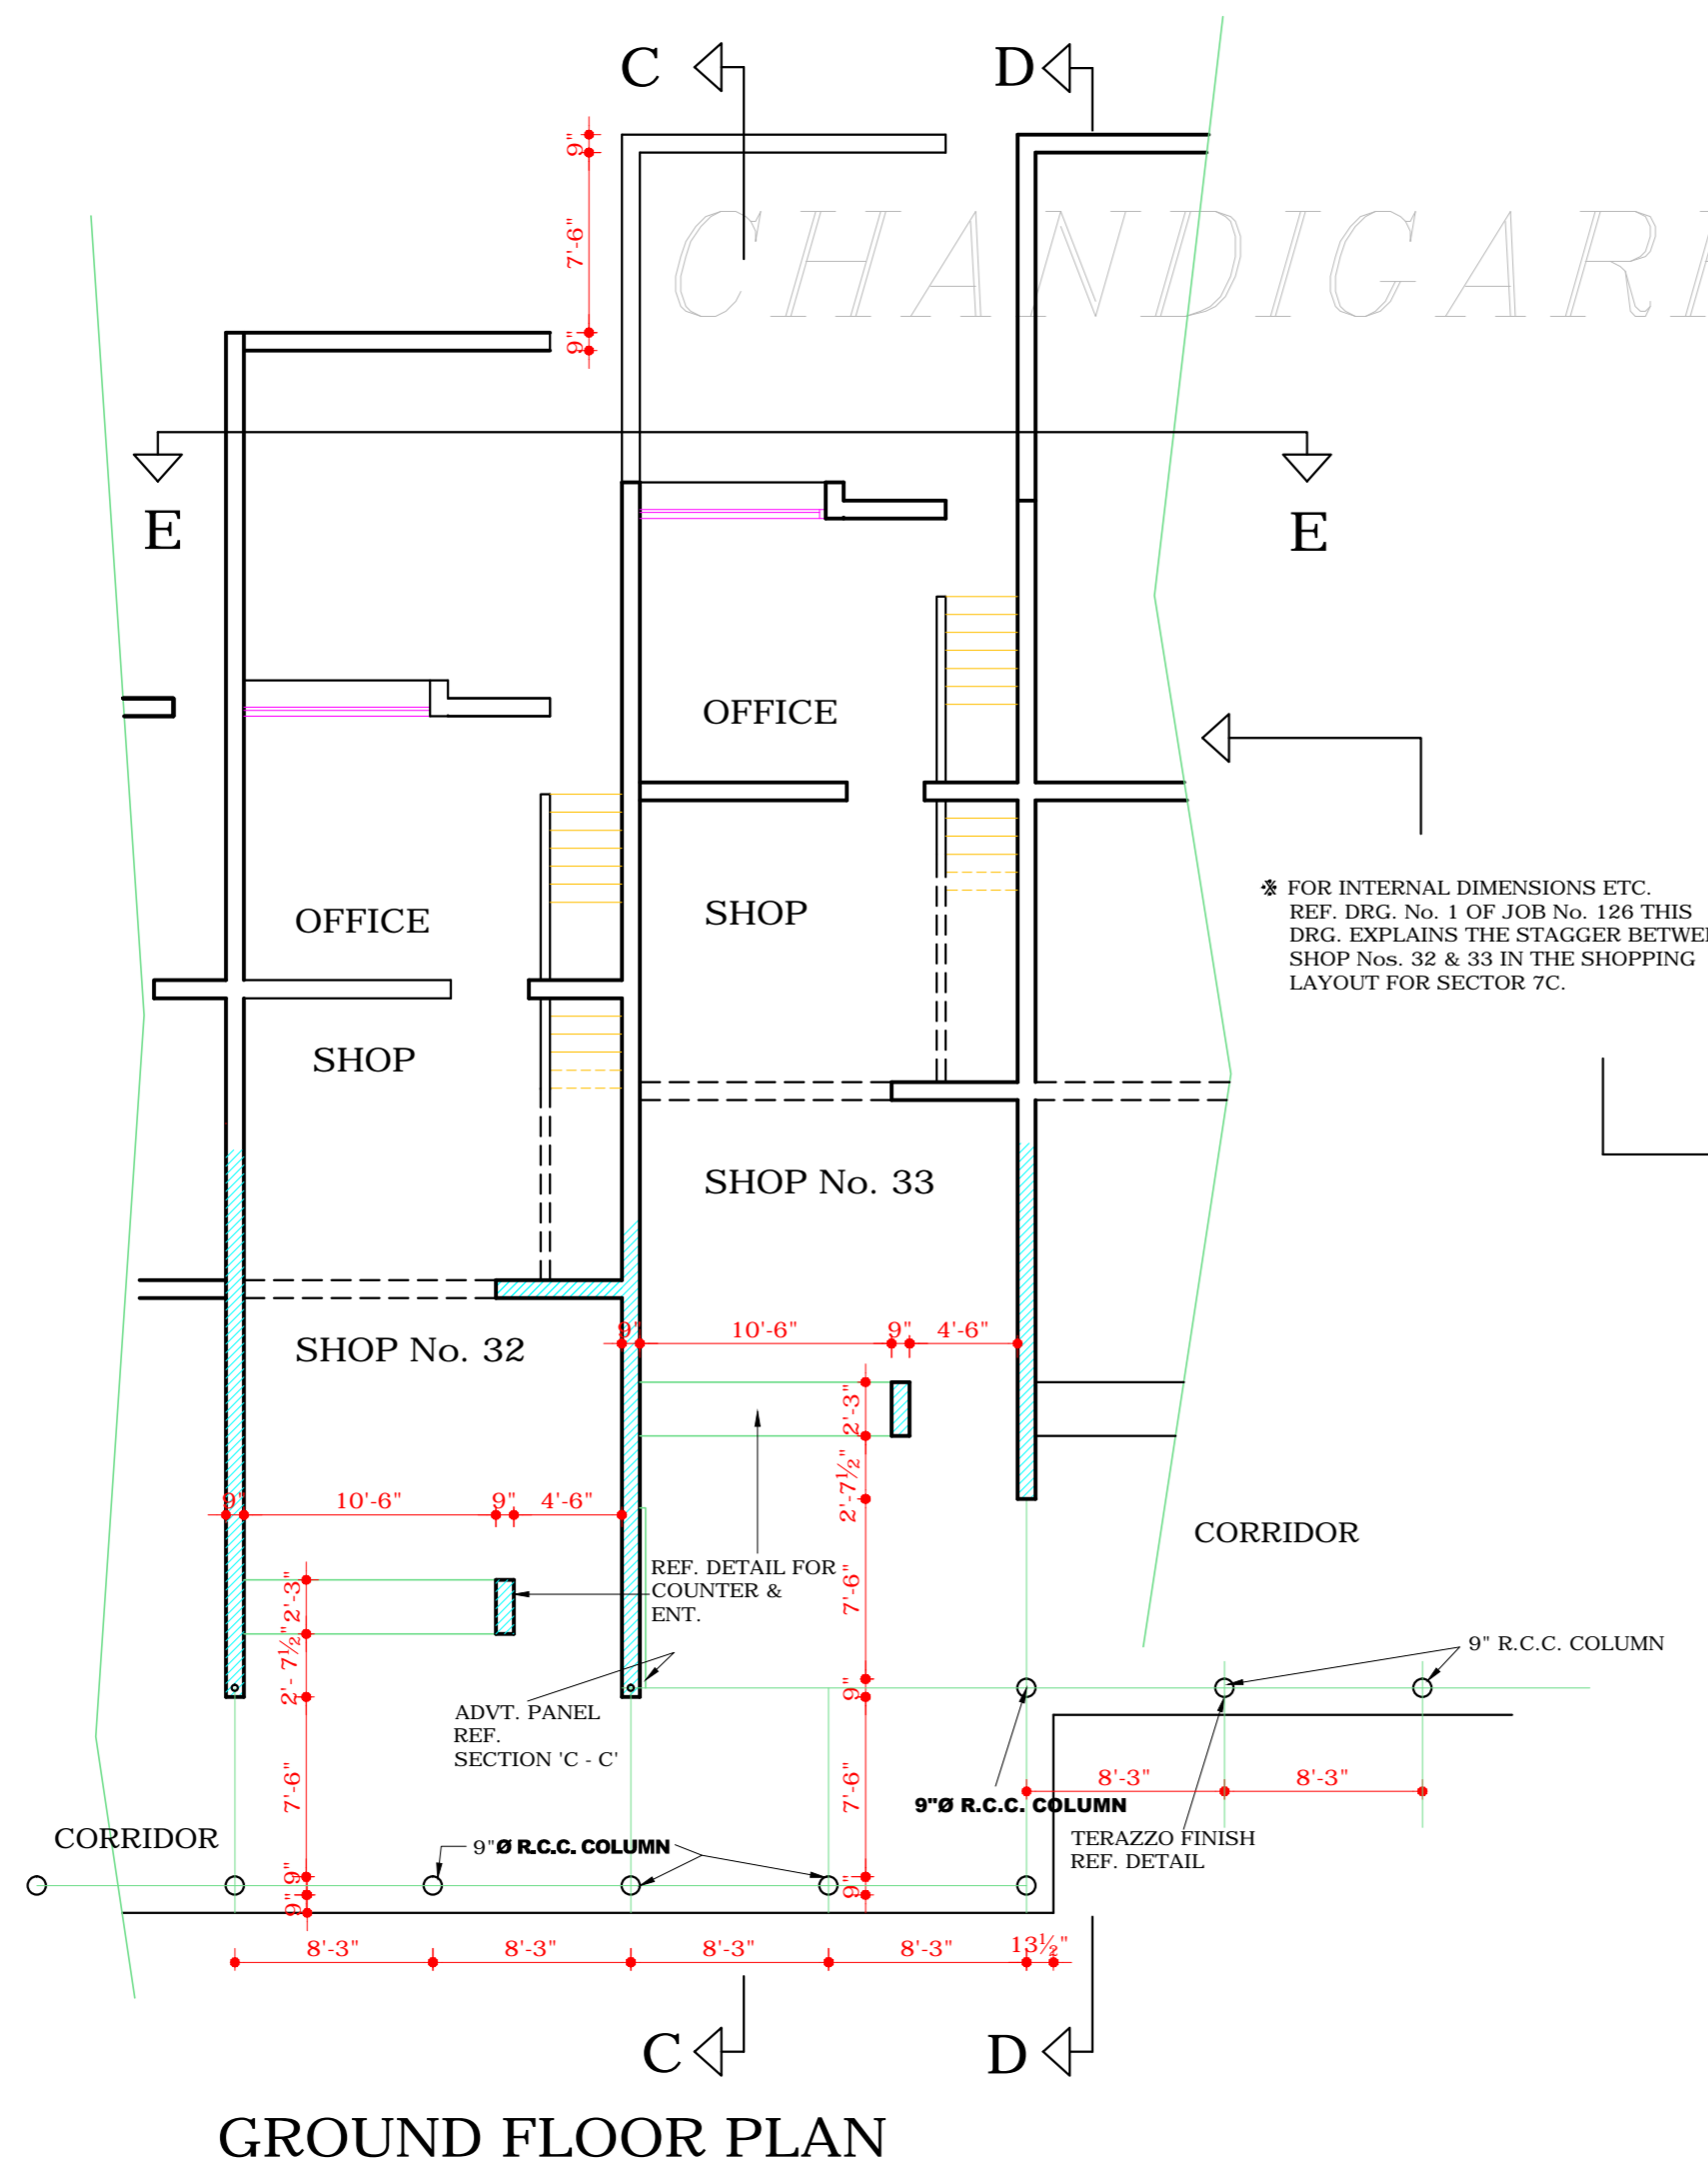

ATTESTED TRUE COPY
Sd/ KUREKAR
ASSTT ARCHITECT.
CHIEF ADMINISTRATOR

DISCLAIMER
THOUGH EVERY CARE HAS BEEN TAKEN TO PROVIDE THE CORRECT VERSION OF THE ARCHITECTURAL CONTROL ON THIS DIGITIZED (PDF) FORMAT, YET IN CASE OF ANY DISCREPANCY, THE MASTER COPY OF THE ARCHITECTURAL CONTROL APPLICABLE ON EACH SUCH SITE, AS AVAILABLE IN THE COMMERCIAL RECORD OF THE OFFICE OF CHIEF ARCHITECT OR HER/HIS INTERPRETATION WILL OVERRULE THE DIGITIZED FORMAT.

S.No.	NOTES.
1	THIS IS THE PROPERTY OF THE DEPARTMENT OF ARCHITECTURE CHANDIGARH U.T. FORMERLY OF THE P.B. GOVT. AND MUST NOT BE ALTERED COPIED OR USED IN WHOLE OR IN PART WITHOUT THE PERMISSION OF THIS DEPT. IN WRITING. READ DRG. No. 1 JOB No. 126 FOR GENERAL DETAILS & COURT YARD COVERAGE.
X 2	

1.	THIS DRG. IS REPRODUCED FROM THE JOB No. 126, DRG. No. 4 DATED	Sd/ PARKASH
----	--	-------------

NOTE:- THIS DRAWING IS THE COMPUTERISED REPRODUCTION OF ORIGINAL DRG No. 4 JOB No. 126 DATED- 18-05-09.

S.NO.	DESCRIPTION	SIGN	DATE
REVISIONS			
CHIEF ARCHITECT.	SENIOR ARCHITECT.		
ARCHITECT.	ASSTT. ARCHITECT.		
OFFICE OF THE CHIEF ARCHITECT CHANDIGARH U.T.			
SCALE - 8FT. TO AN INCH		DATED -	
DRAWN M.S. VIRDI TRACED	JOB No. 126	DRG. No. 4	
DETAILS OF STAGGER BETWEEN SHOP Nos. 32, 33 IN SECTOR 7 C			