



SECTIONAL ELEVATION THROUGH VERANDAH

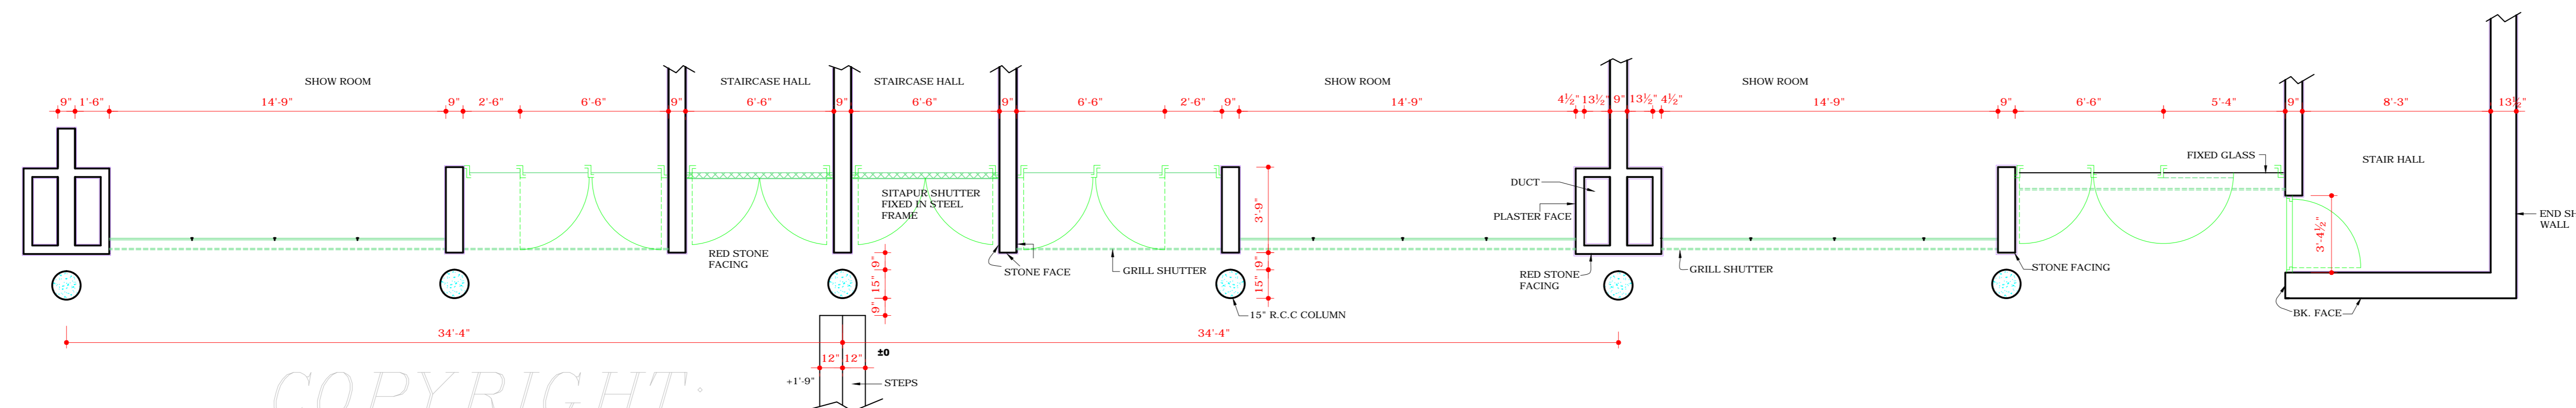

PLAN AT LINE A-A

PUBLIC VERANDAH

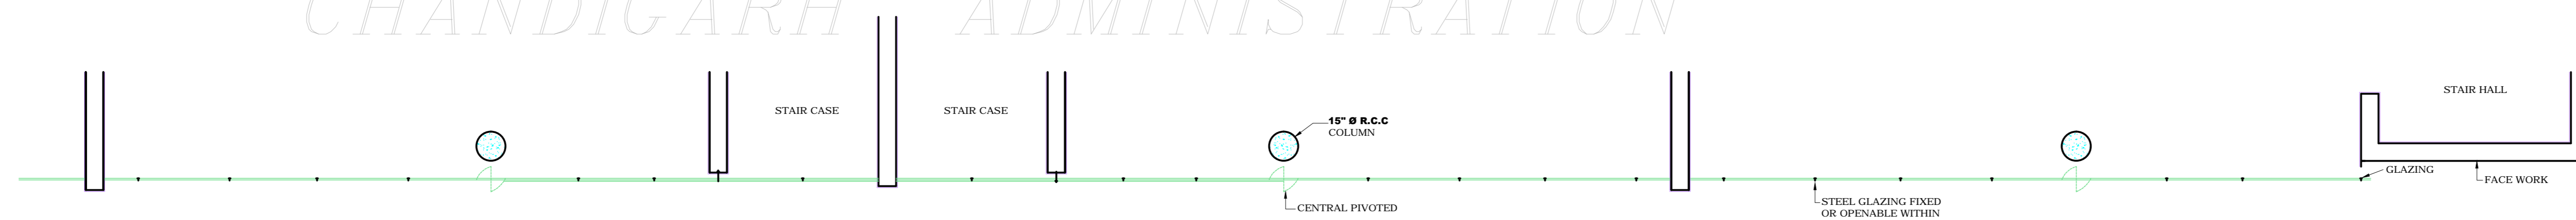

PLAN AT LINE B-B

DISCLAIMER

THOUGH EVERY CARE HAS BEEN TAKEN TO PROVIDE THE CORRECT VERSION OF THE ARCHITECTURAL CONTROL ON THIS DIGITIZED (PDF) FORMAT. YET IN CASE OF ANY DISCREPANCY, THE MASTER COPY OF THE ARCHITECTURAL CONTROL APPLICABLE ON EACH SUCH SITE, AS AVAILABLE IN THE COMMERCIAL RECORD OF THE OFFICE OF CHIEF ARCHITECT OR HERHIS INTERPRETATION WILL OVERRULE THE DIGITIZED FORMAT.

S.L. VARMA
21-9-70

CHIEF ADMINISTRATOR

DEPARTMENT OF ARCHITECTURE (U.T.)

NOTES

ROLLING SHUTTER & STEEL GLAZING SHALL BE PAINTED STEEL GREY OF I.S.I. NO

NOTE: THIS DRAWING IS THE COMPUTERISED REPRODUCTION OF ORIGINAL DRG. NO.6 JOB NO.477 DATE: 16.06.08

ATTESTED
SD/
ASSTT. ARCHITECT

Sd/ M.N. SHARMA
CHIEF ARCHITECT

SD/
SENIOR ARCHITECT

Sd/ O.P. MEHTA
ARCHITECT

Sd/ IQBAL SINGH
ASSTT. ARCHITECT

OFFICE OF THE CHIEF ARCHITECT CHANDIGARH

SCALE = 4 FEET TO AN INCH

DRAWN
DAMANJIT KAUR
CHECKED

DRG NO.
6

JOB NO.
477

BUILDING MATERIAL SHOW ROOMS ON MADHYA MARG SECTOR -7, CHANDIGARH.

SECTIONAL ELEVATION THROUGH PUBLIC VER.