





DEPARTMENT OF ARCHITECTURE.

NOTES



1. THIS DRG. IS THE PROPERTY OF THE DEPTT. OF ARCHITECTURE, CHANDIGARH, U.T. FORMERLY OF THE GOVT. OF PUNJAB AND MUST NOT BE ALTERED, COPIED OR USED IN WHOLE OR IN PART WITHOUT THE PERMISSION OF THIS DEPTT. IN WRITING.
2. FOR REAR COURT YARD COVERAGE REF. NOTE ON STD. DRG. No. 1 OF JOB No. 126 FOR S.C.F. ONLY.
3. THIS DRG. IS ACTUALLY TRACED FROM DRG. No. 9 OF JOB No. 126/A ON DATED 7.XII.72.

Sd/-

NOTE: THIS DRAWING HAS BEEN COMPUTERISED ON 19-06-09 FROM ORIGINAL DRG. No. 9 OF JOB No. 126/A

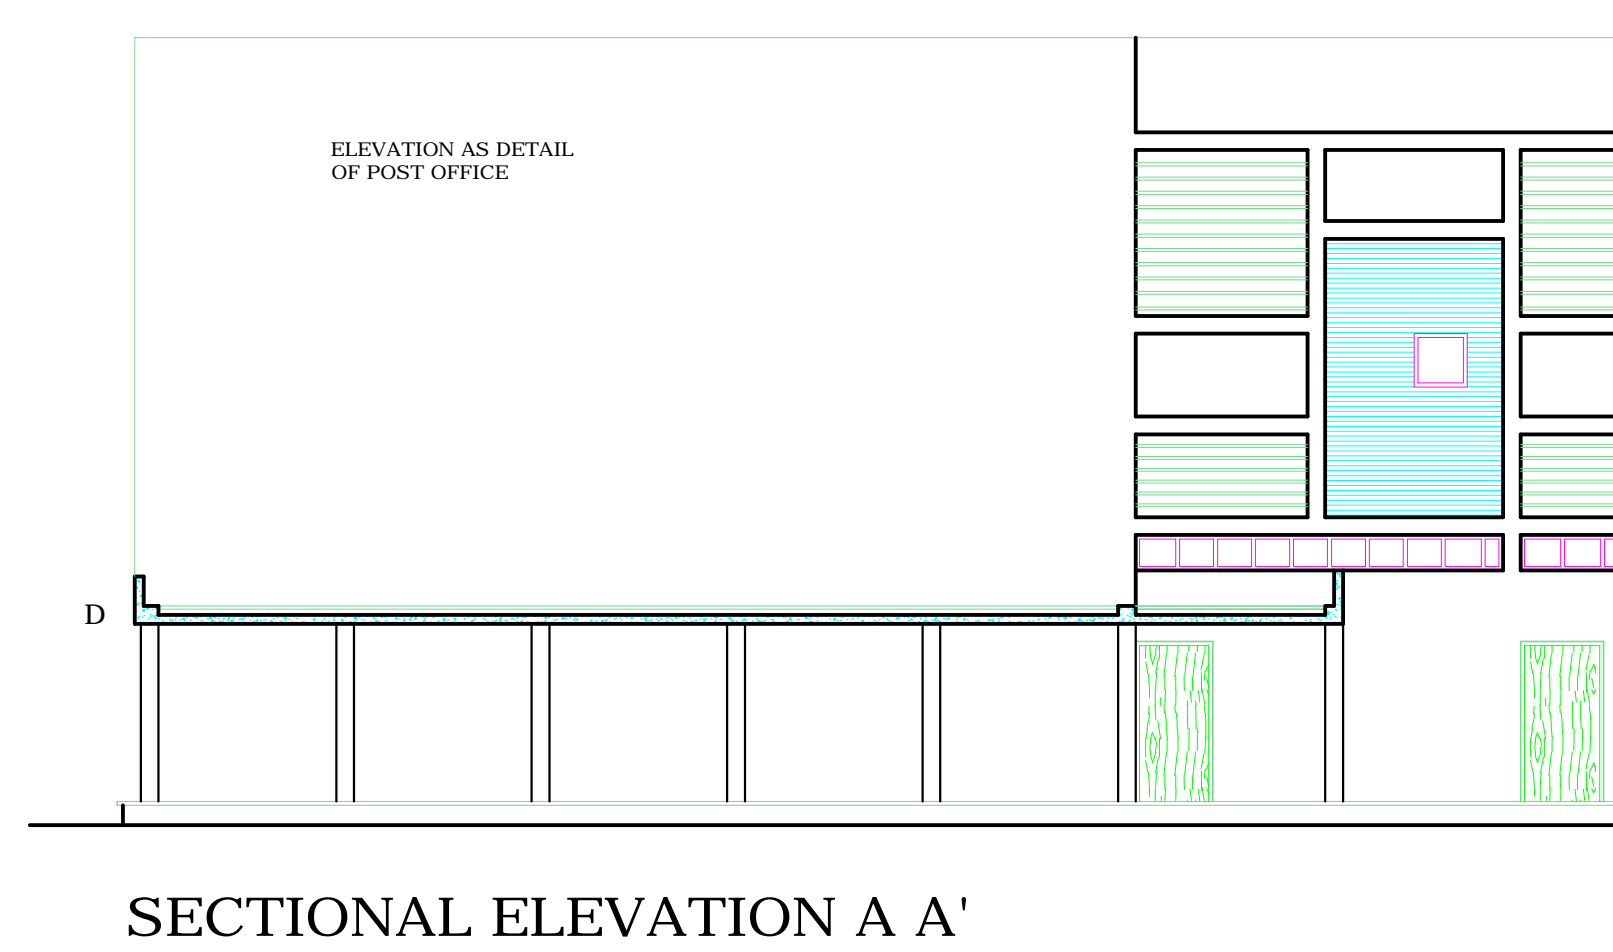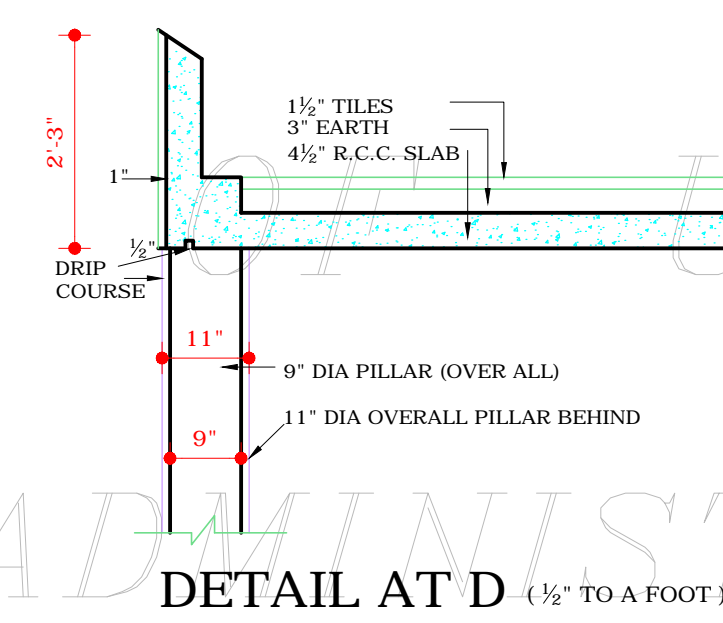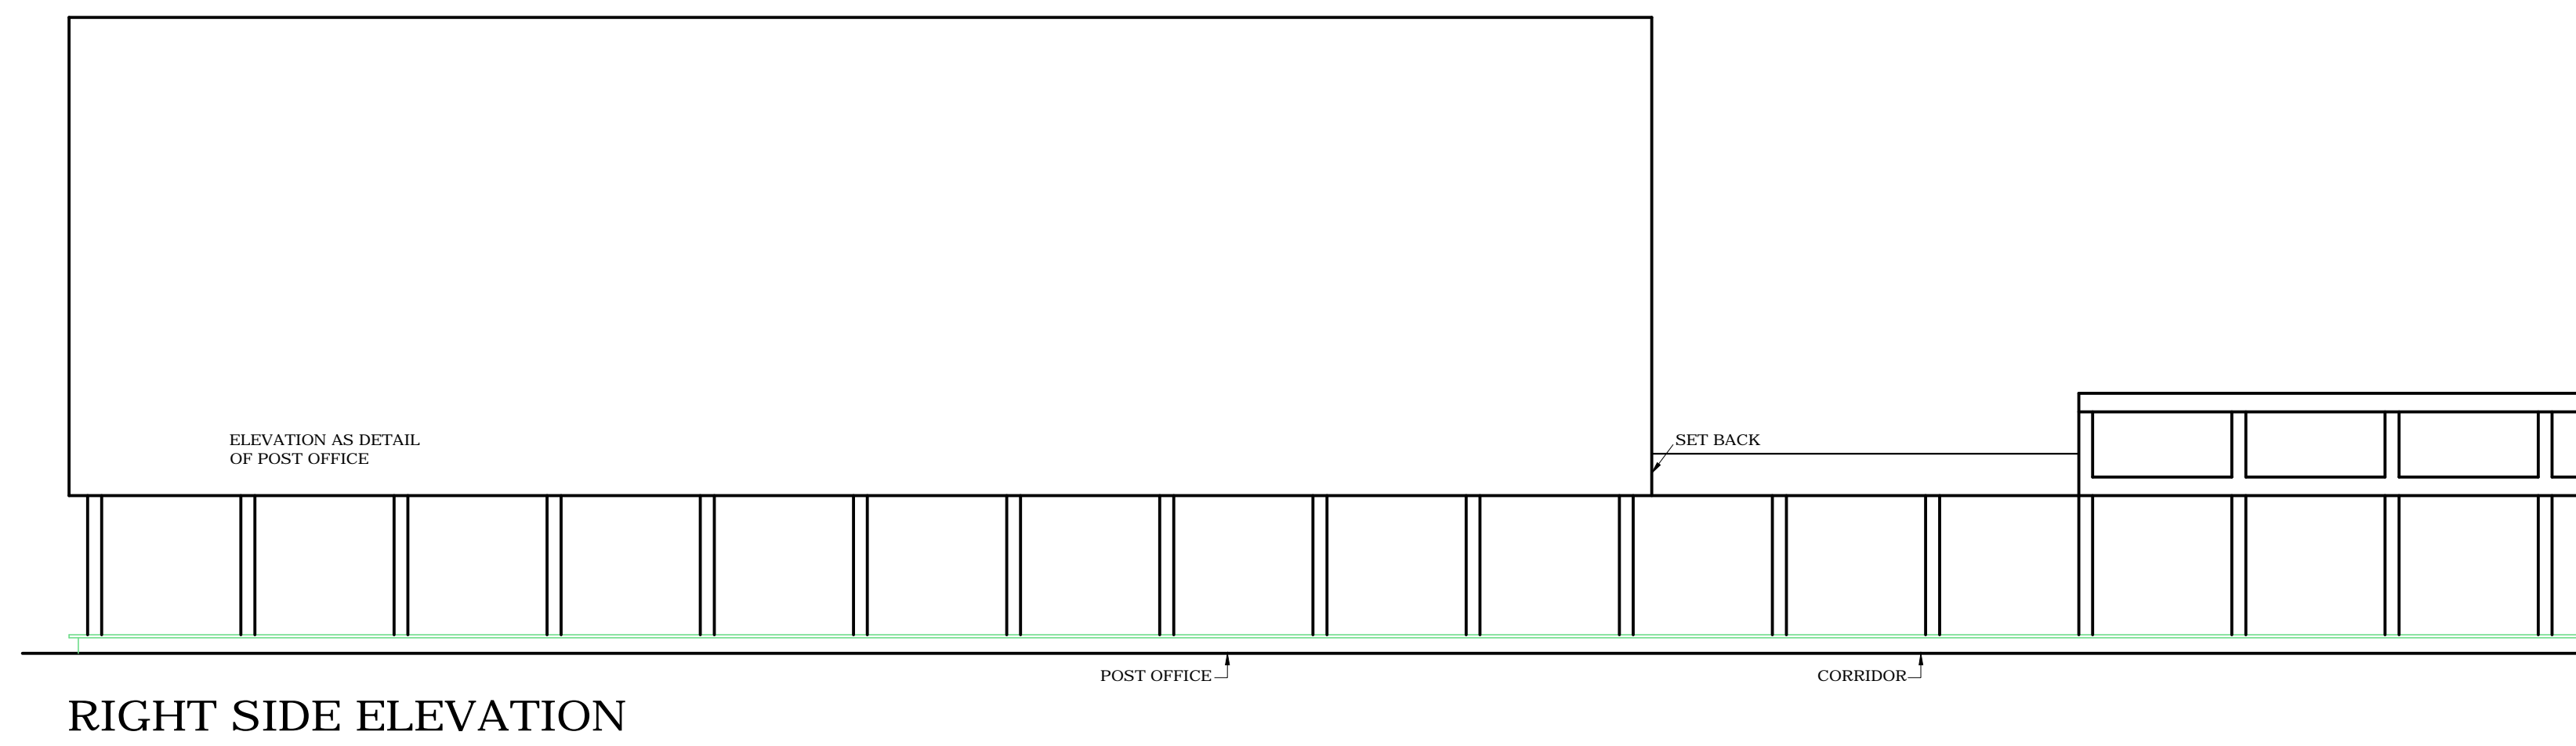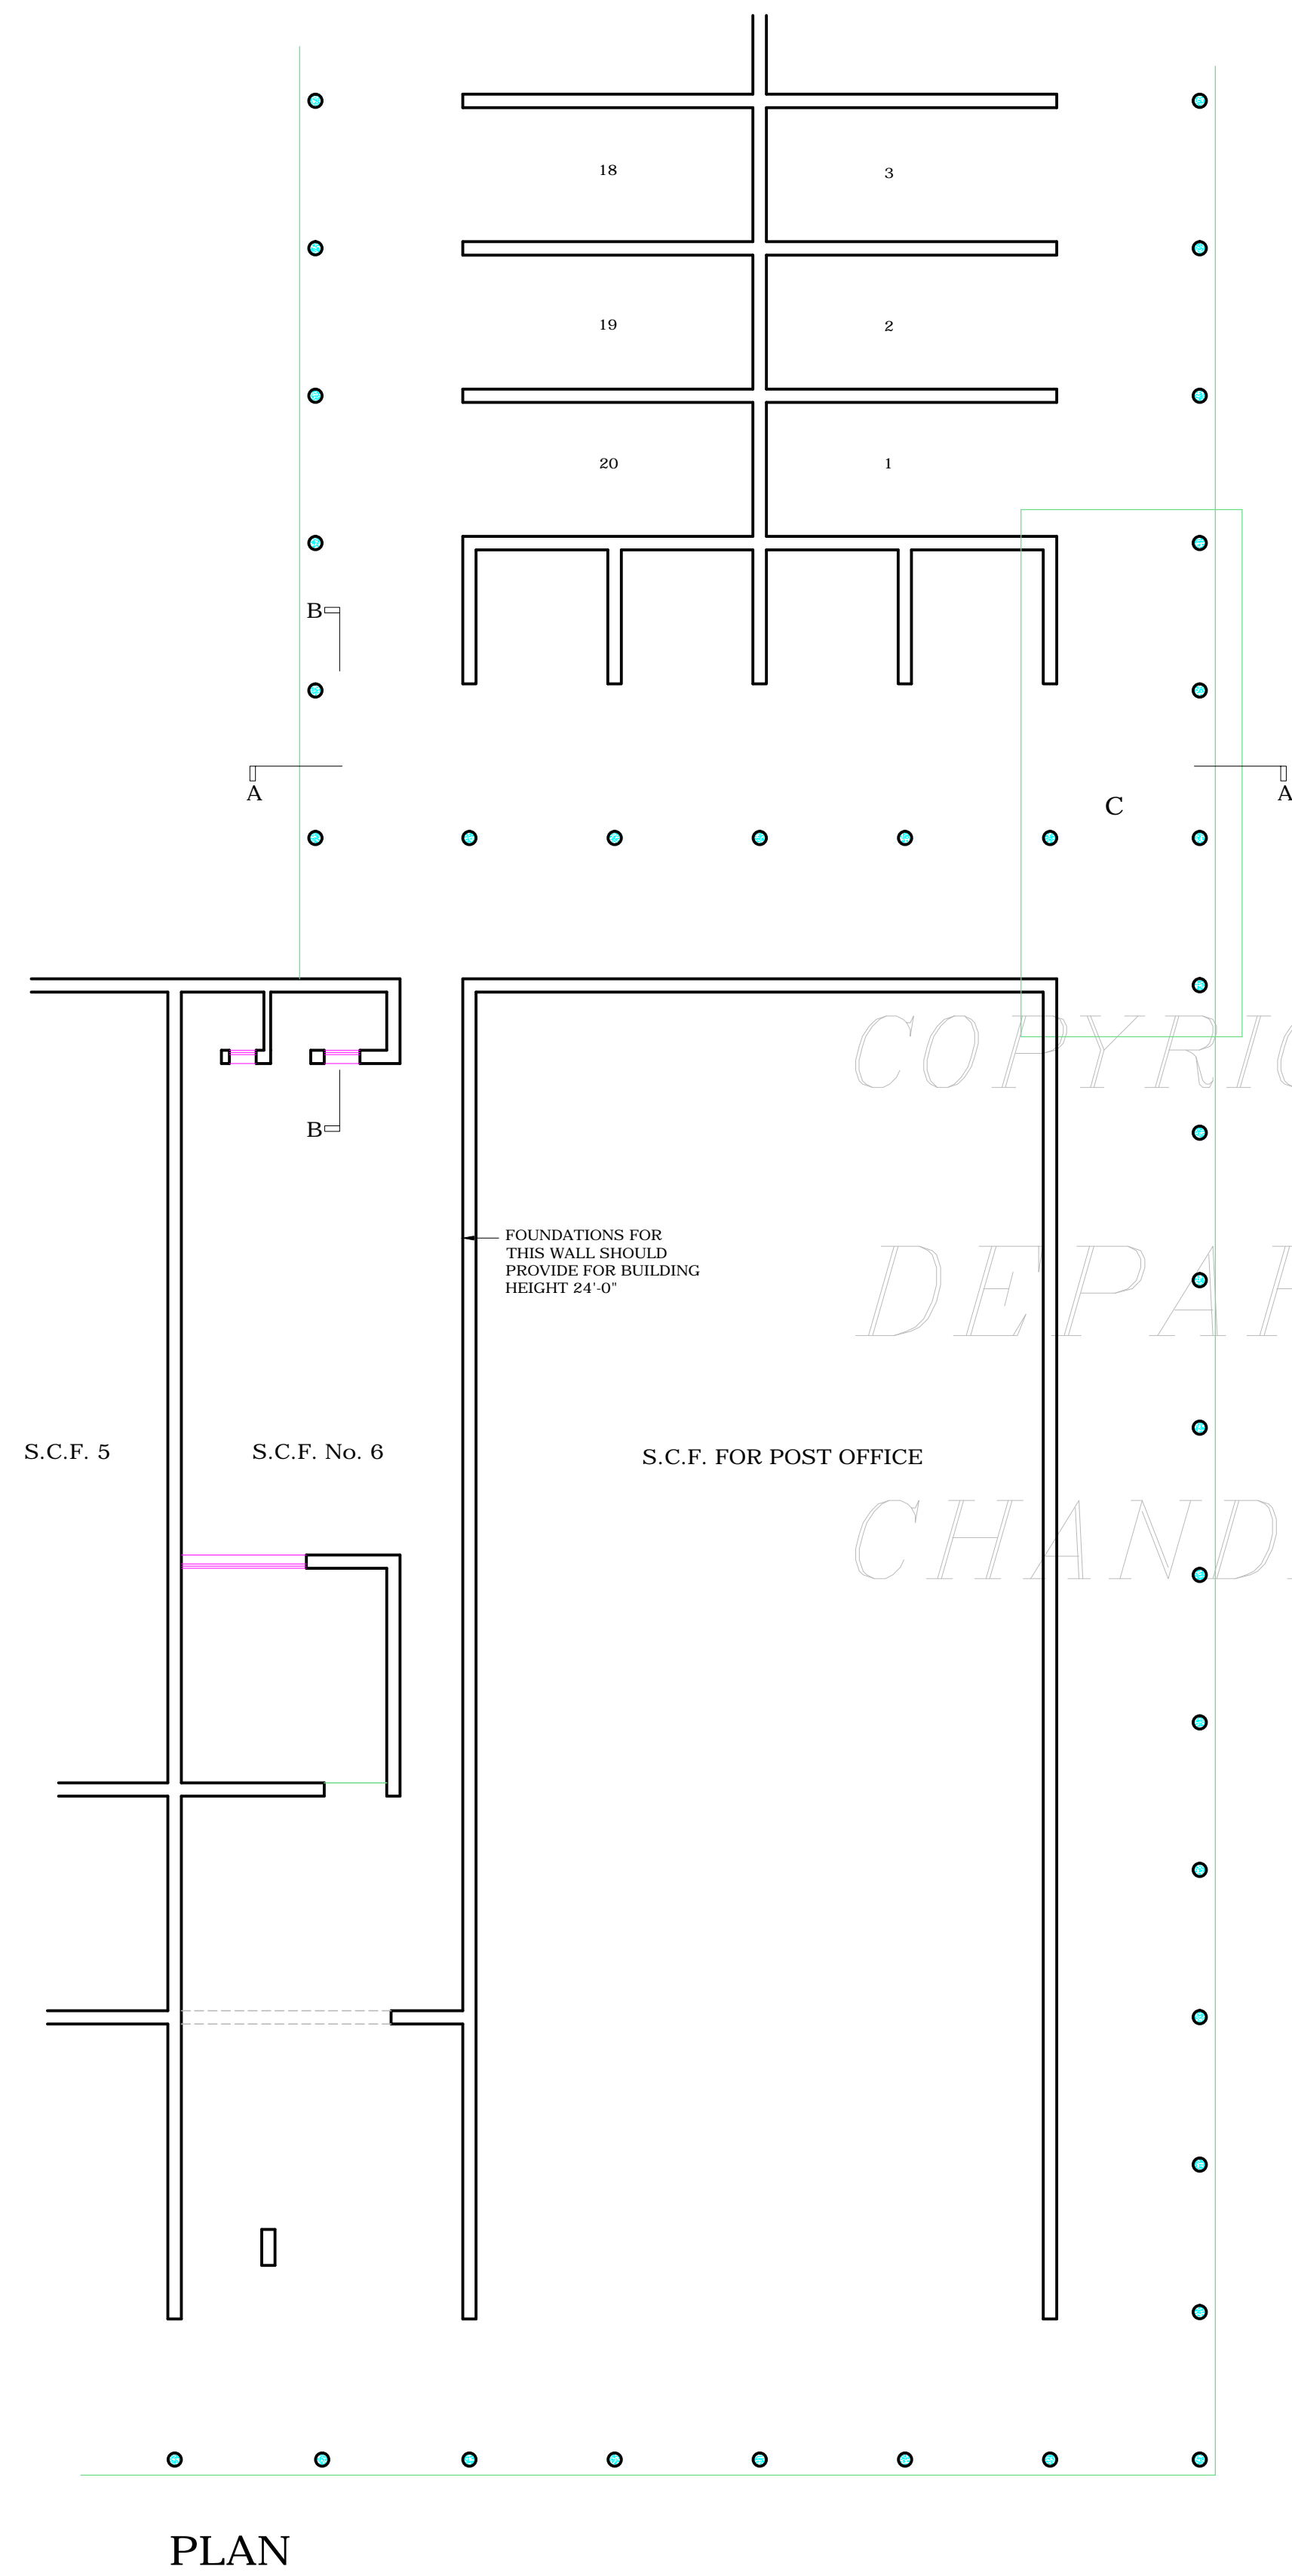

DETAIL AT C (SCALE 1/2" TO A FOOT)

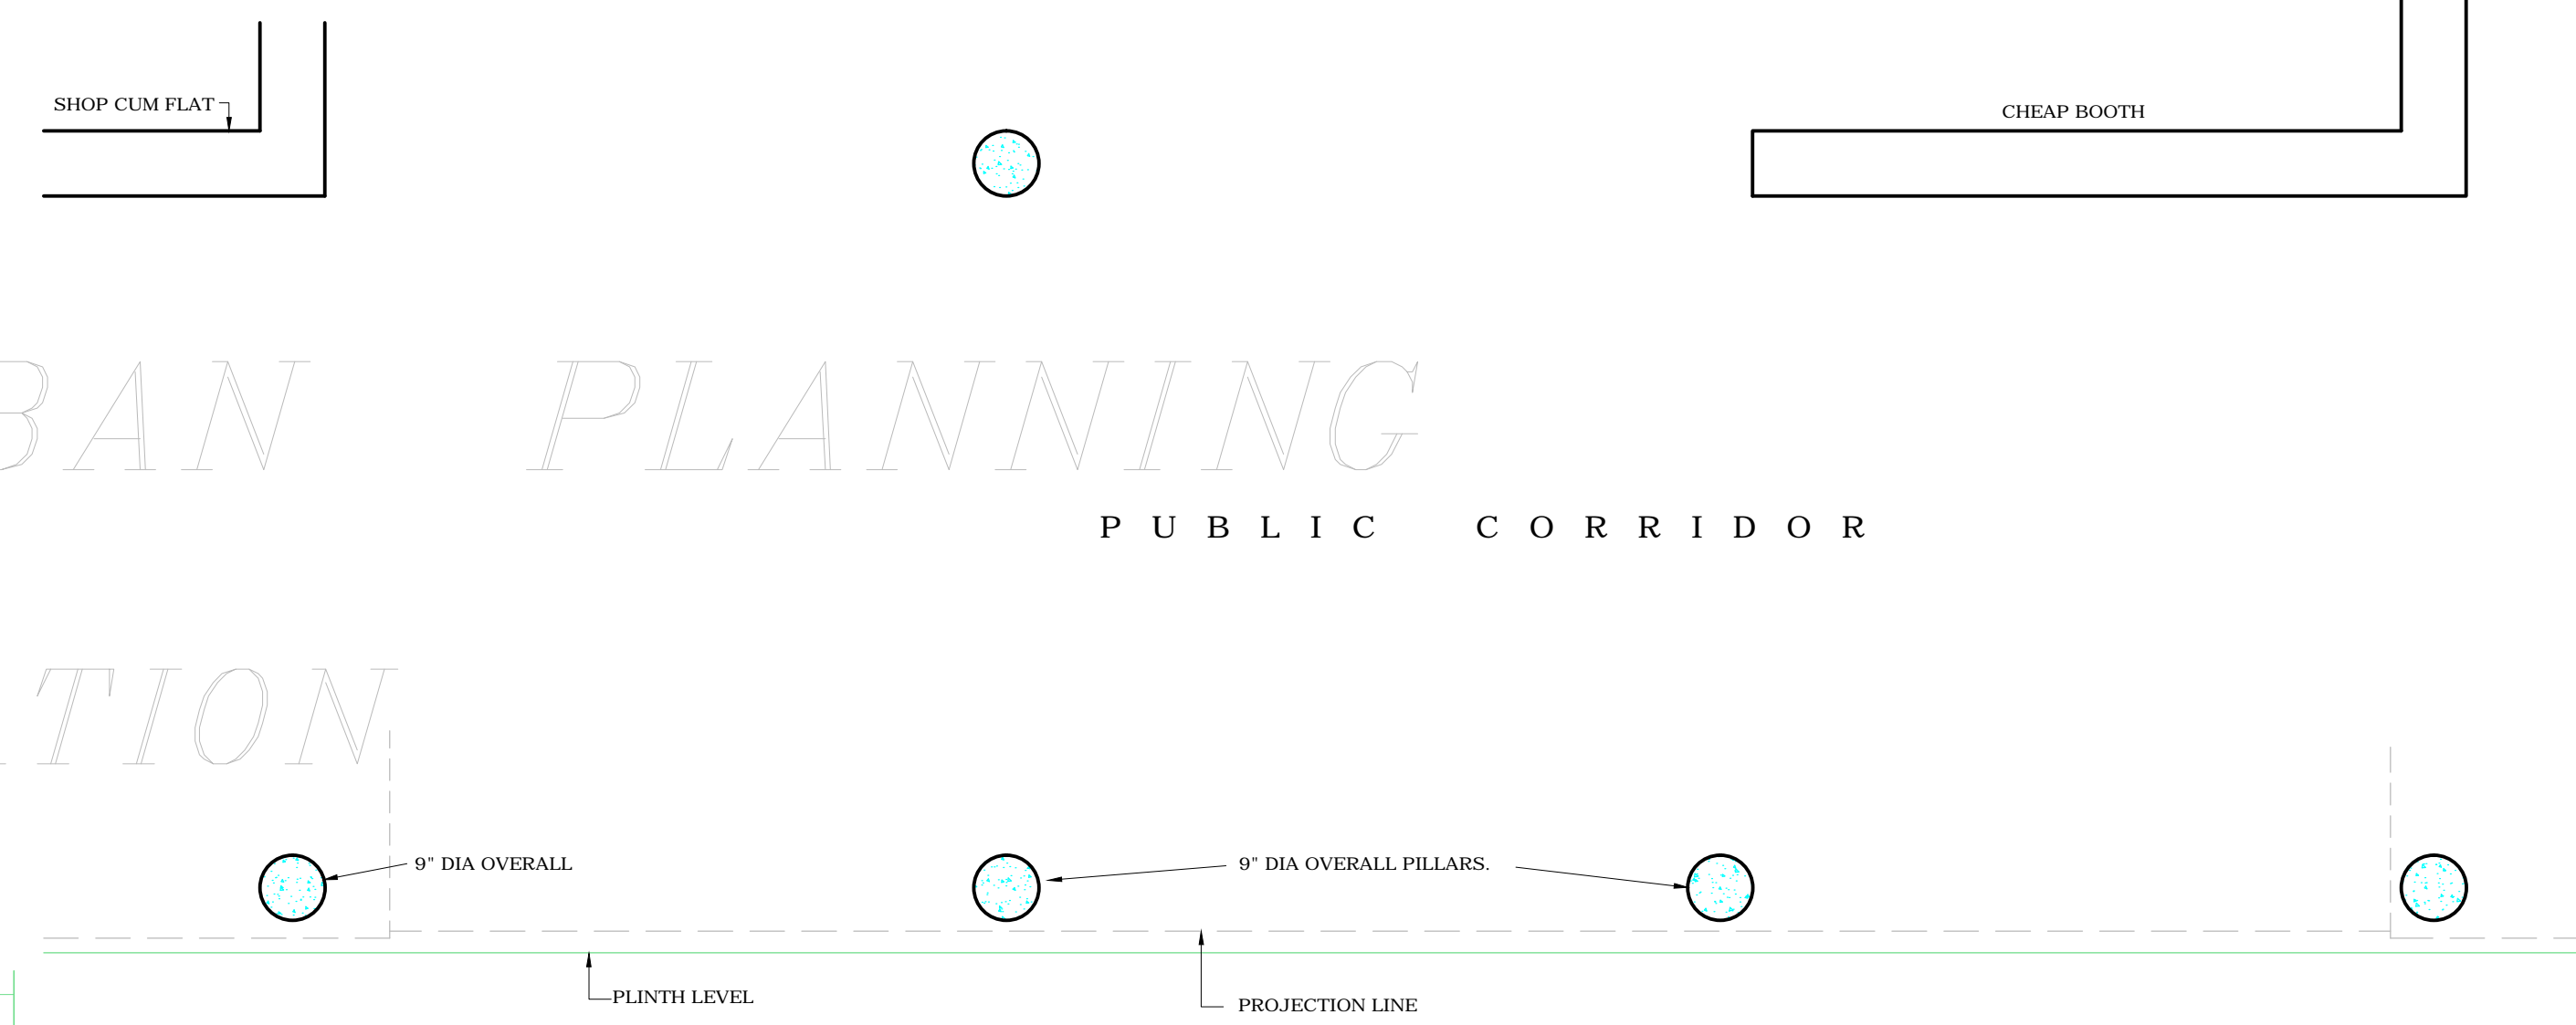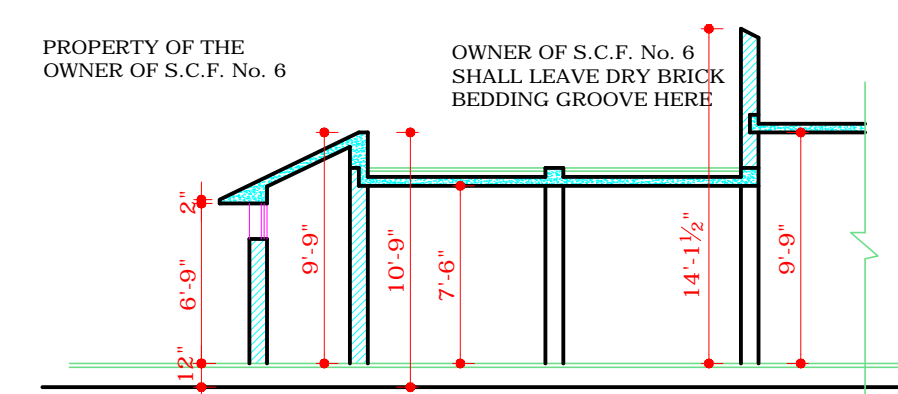

DISCLAIMER

THOUGH EVERY CARE HAS BEEN TAKEN TO PROVIDE THE CORRECT VERSION OF THE ARCHITECTURAL CONTROL ON THIS DIGITIZED (PDF) FORMAT, YET IN CASE OF ANY DISCREPANCY, THE MASTER COPY OF THE ARCHITECTURAL CONTROL APPLICABLE ON EACH SUCH SITE, AS AVAILABLE IN THE COMMERCIAL RECORD OF THE OFFICE OF CHIEF ARCHITECT OR HER/HIS INTERPRETATION WILL OVERRULE THE DIGITIZED FORMAT.

CHIEF ADMINISTRATOR.

ATTESTED TRUE COPY

Sd/- KUREKAR
23.12.72
ASSTT. ARCHITECT.

P. JEANNERET
31.X.60
CHIEF ARCHITECT

A. PARKASH
ARCHITECT

SENIOR ARCHITECT

ASSTT. ARCHITECT

OFFICE OF THE CHIEF ARCHITECT CHANDIGARH, U.T.

SCALE = 8 FEET TO AN INCH

DATE:- 27.X.60

DRAWN
SONI
Sd/-
RE-DRAWN

DRG. No.
9

JOB No.
126/A

JUNCTION CONNECTING.
S.C.F. No. 6 AND BOOTHS
IN SECTOR 15/C.