



S.No. NOTES


1. THIS DRAWING IS THE PROPERTY OF DEPARTMENT OF ARCHITECTURE AND MUST NOT BE COPIED ALTERED OR USED IN PART OR IN WHOLE WITHOUT THE PERMISSION OF THIS DEPARTMENT IN WRITING.

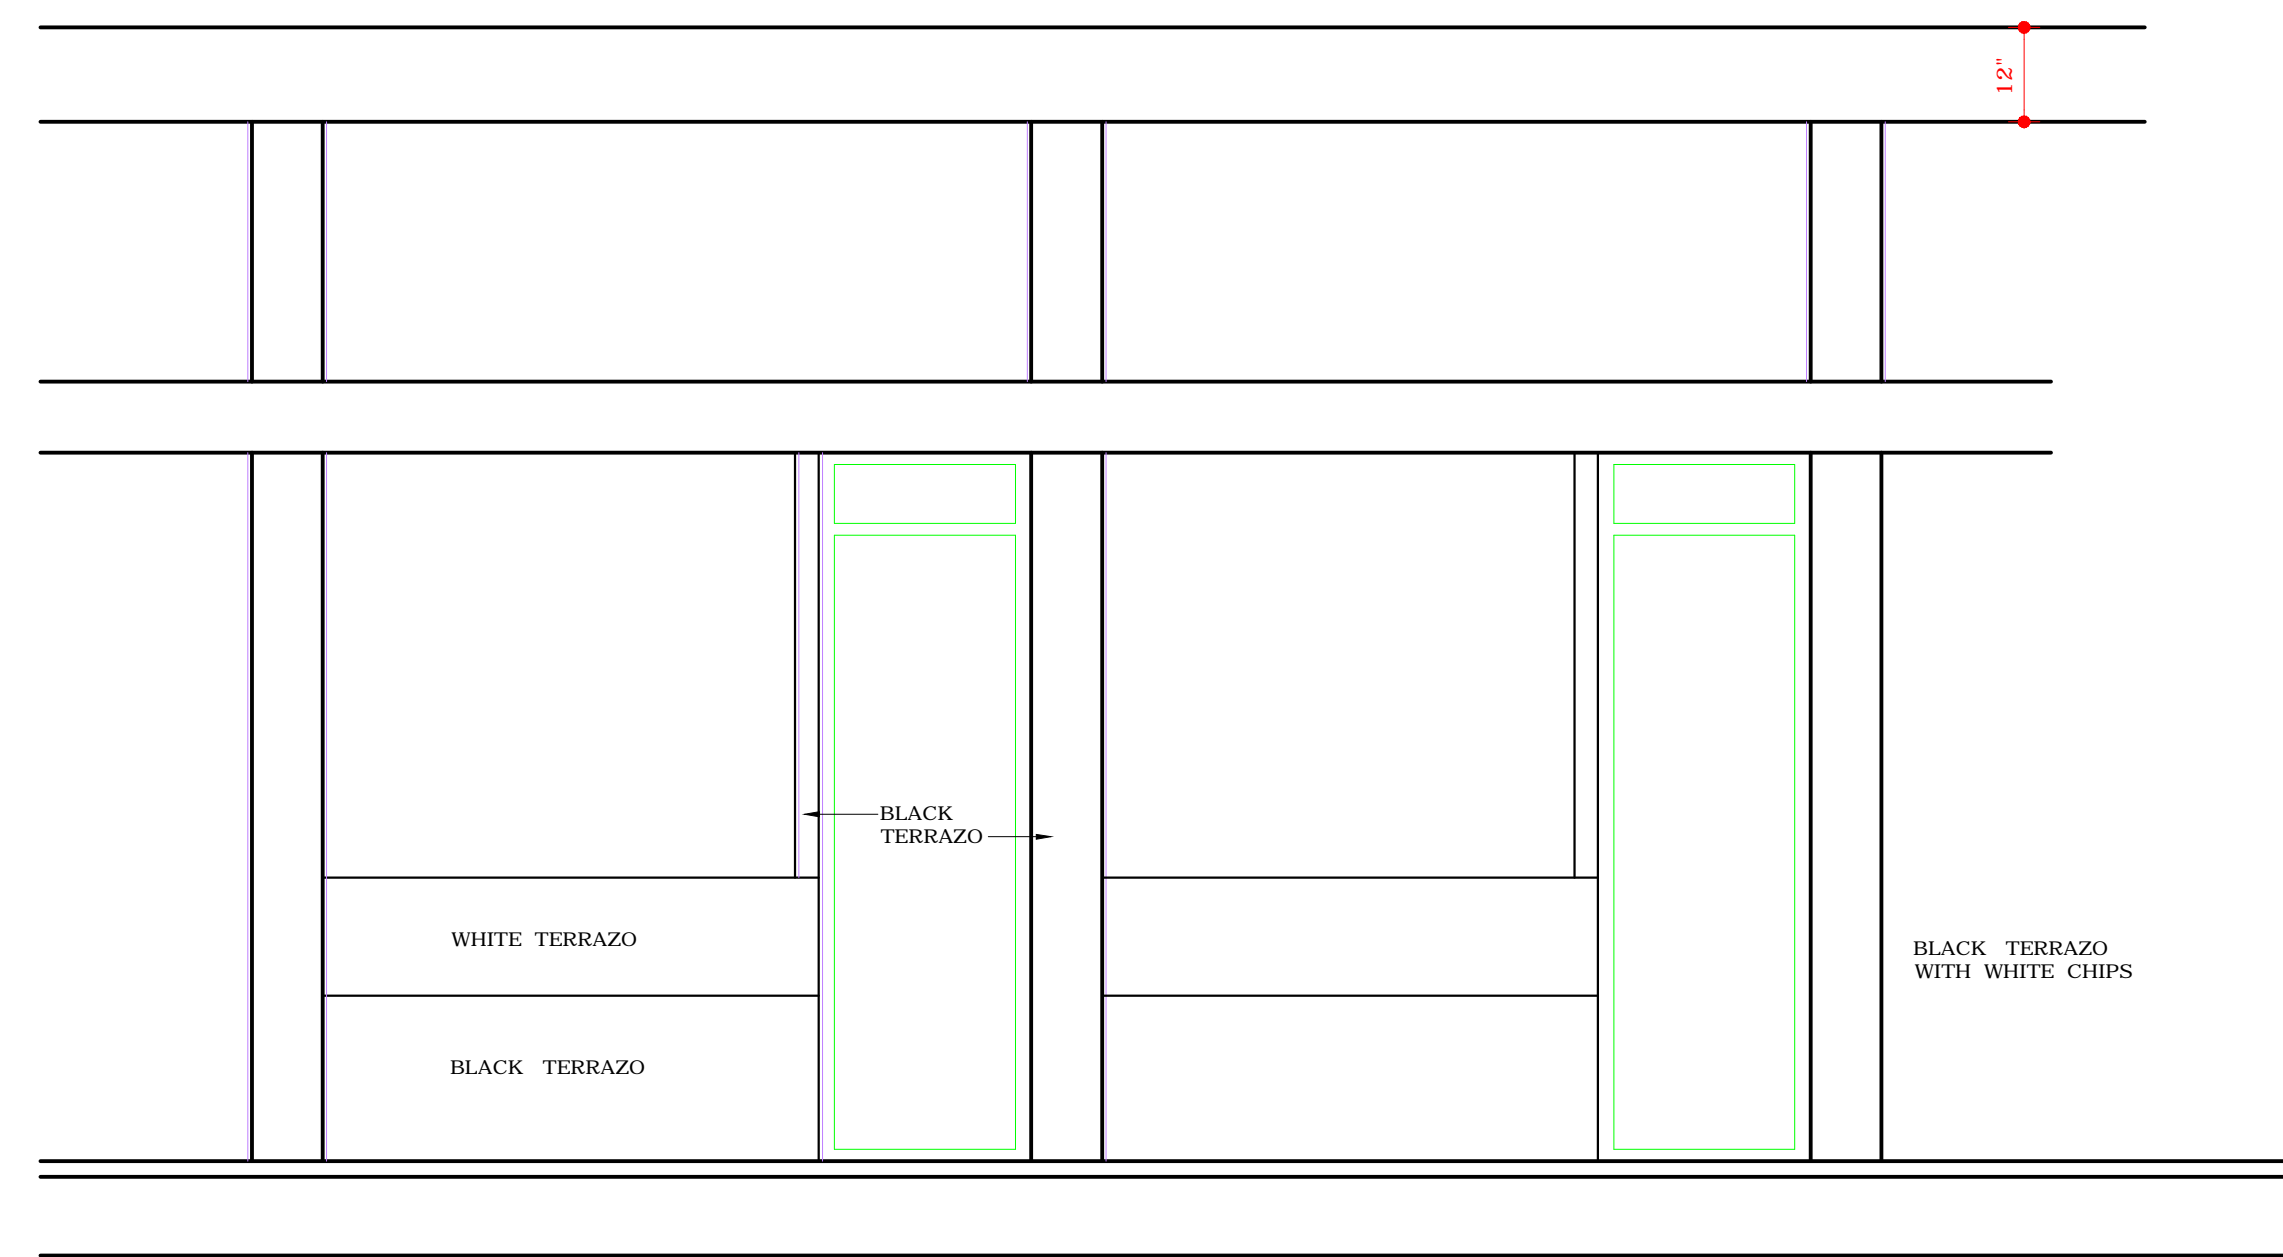


ELEVATION

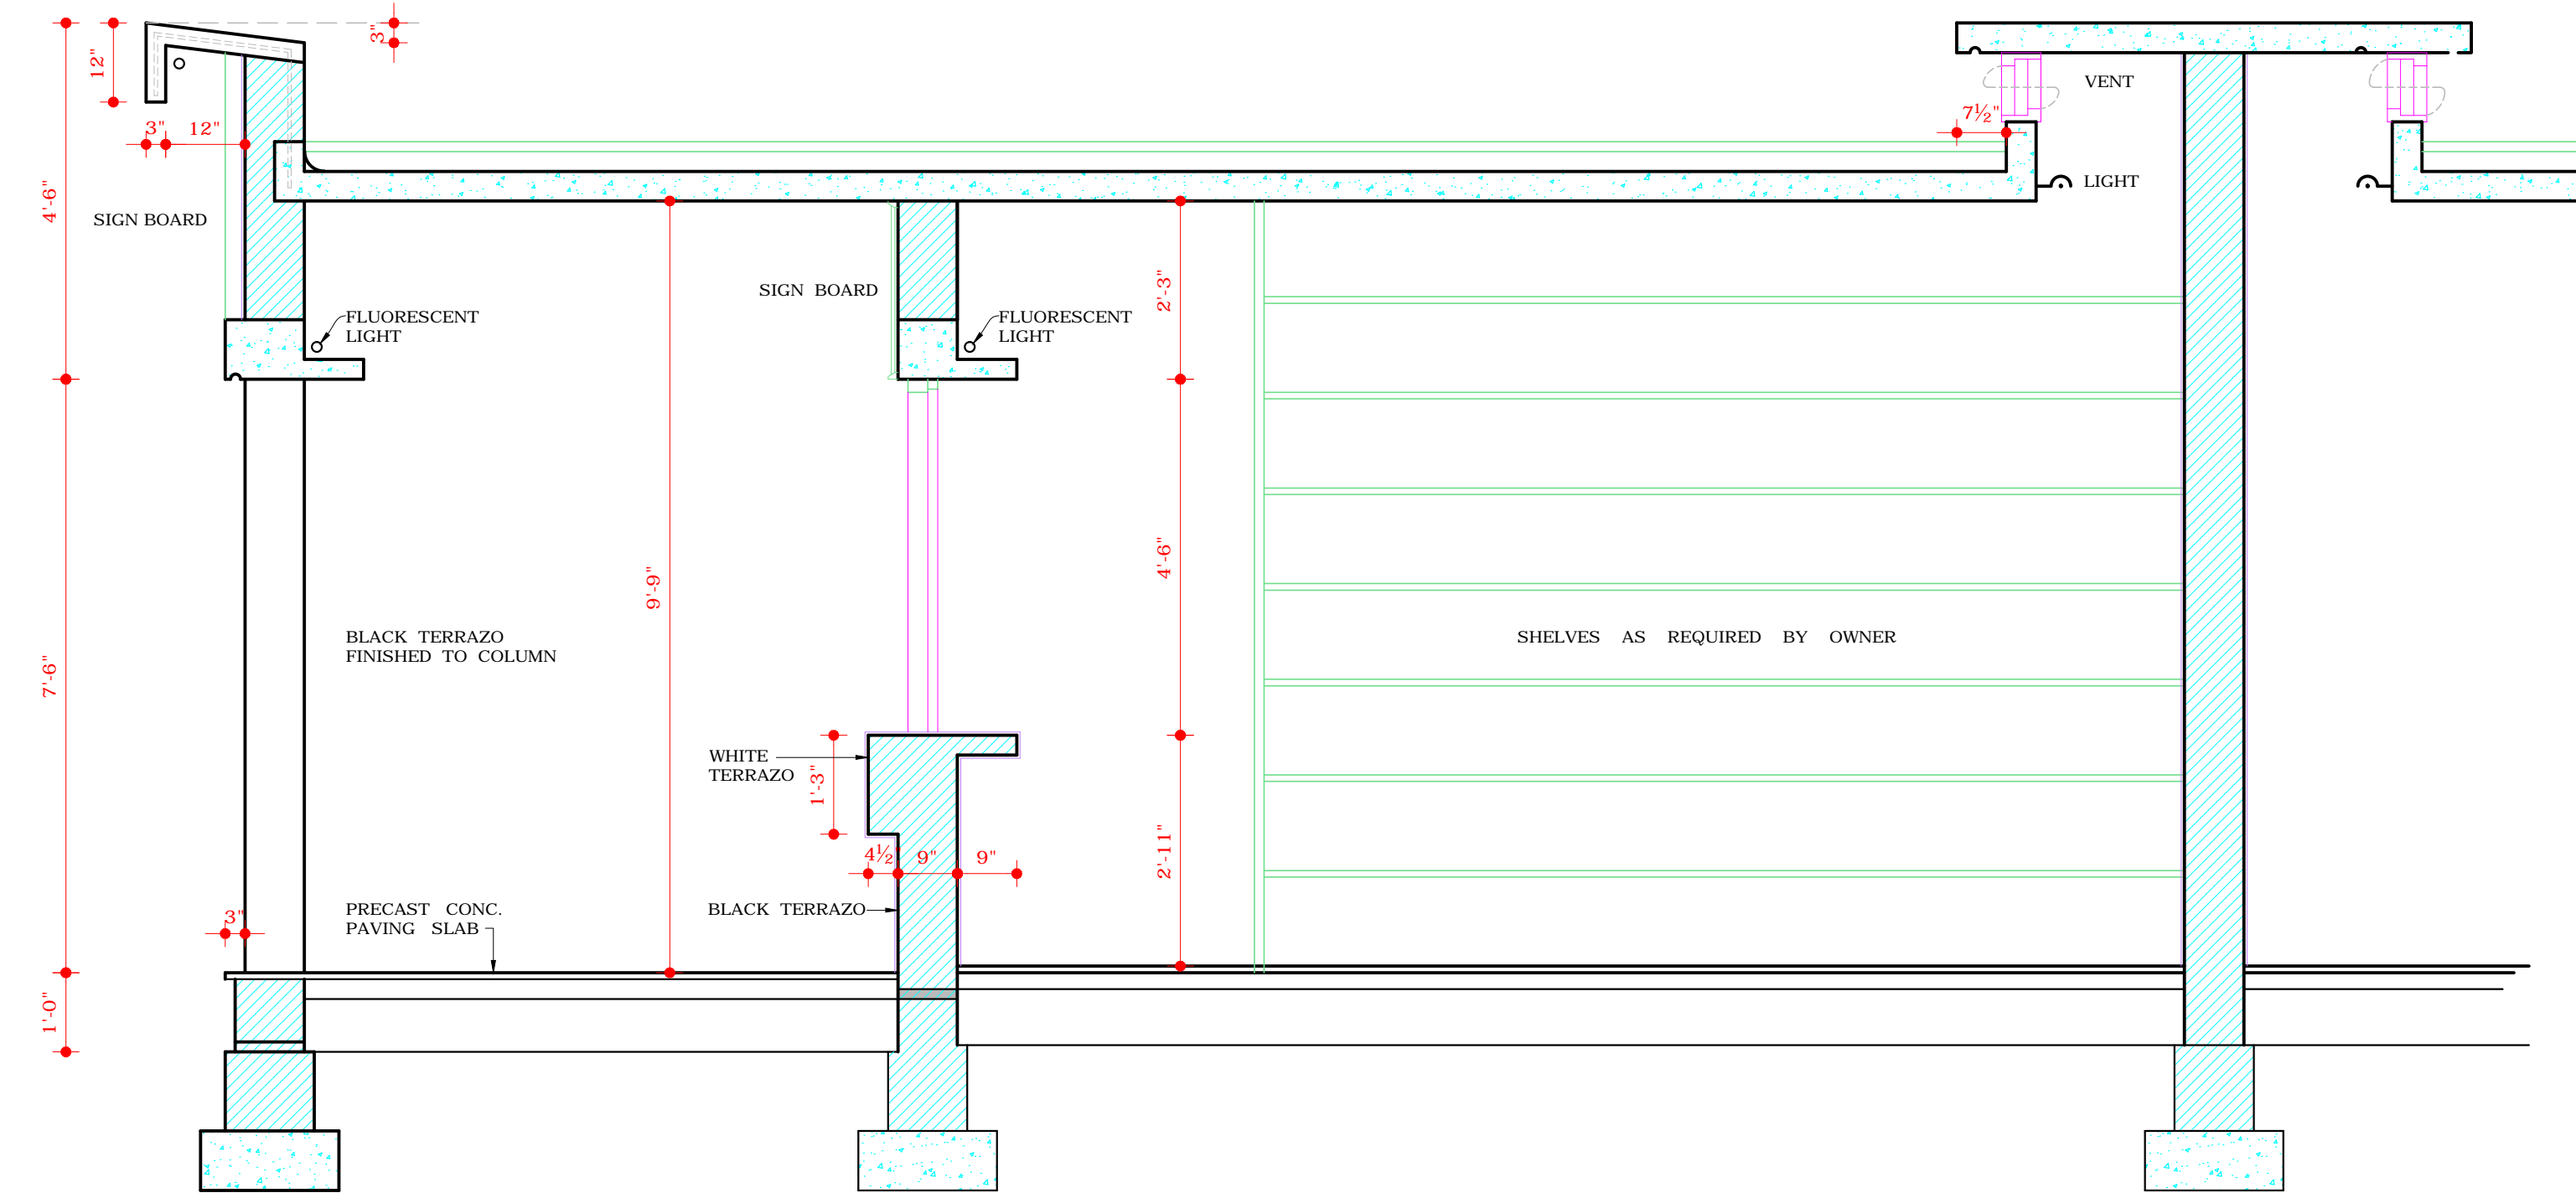


LONGITUDINAL SECTION

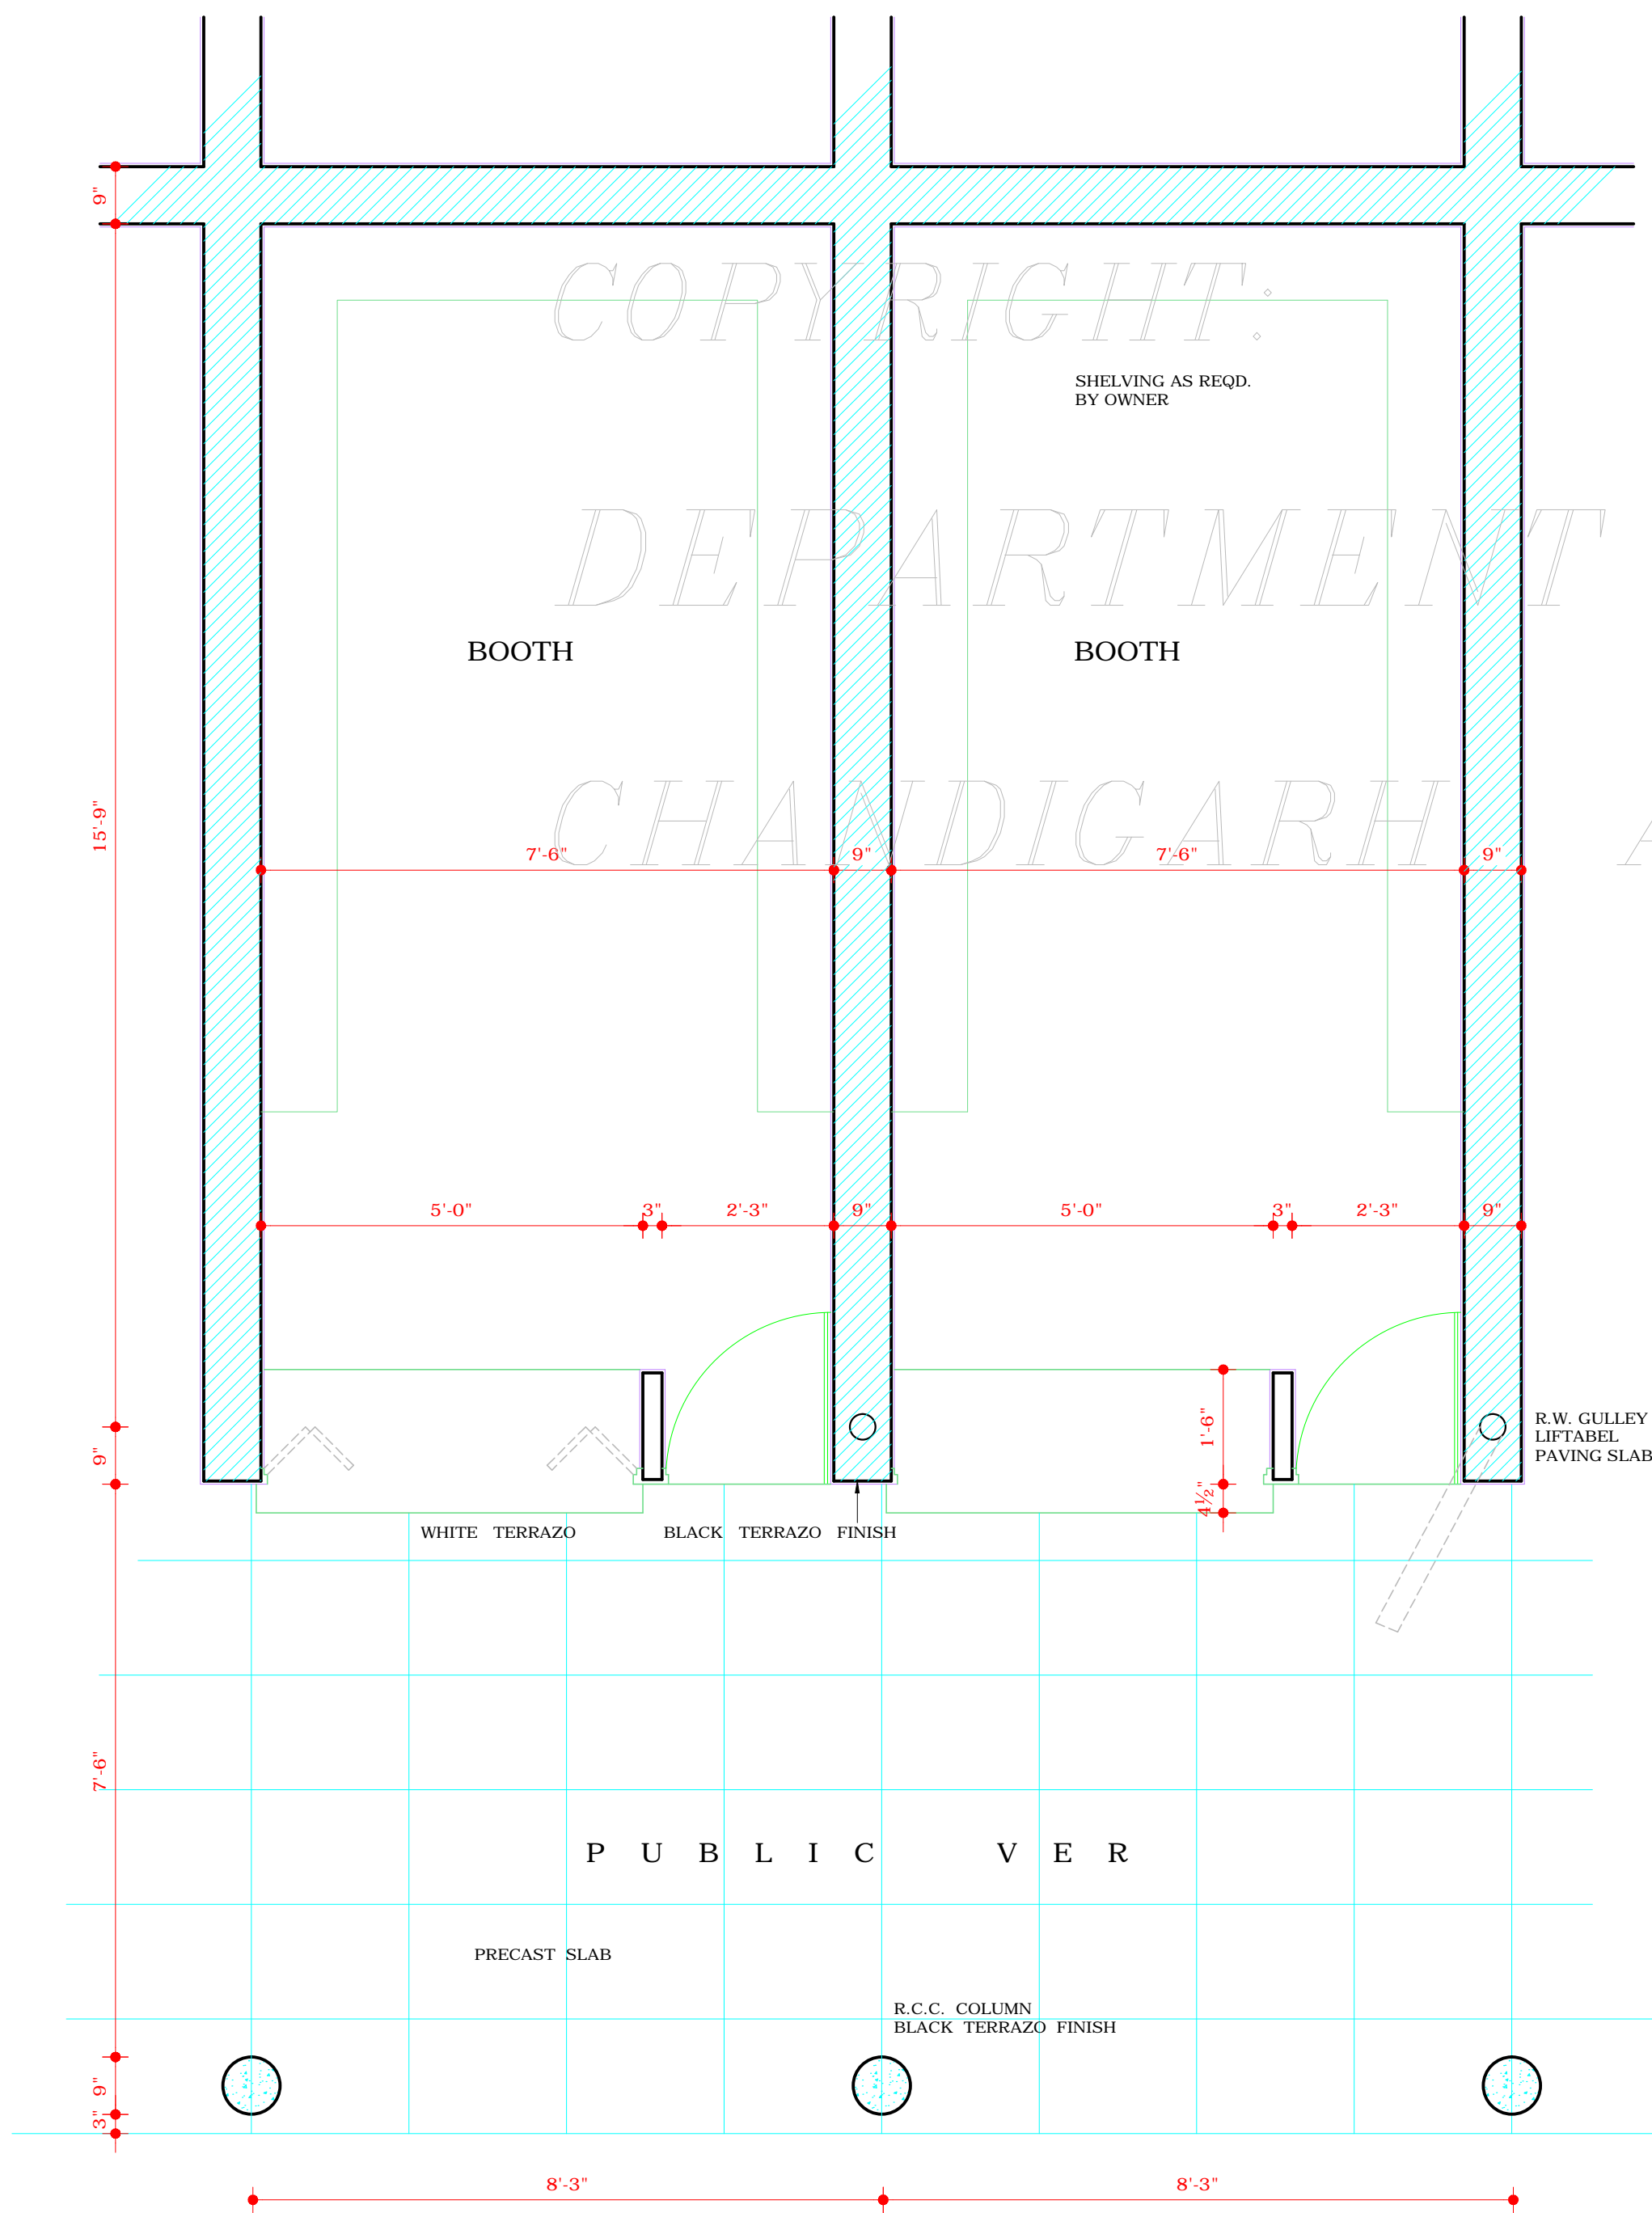

PLAN

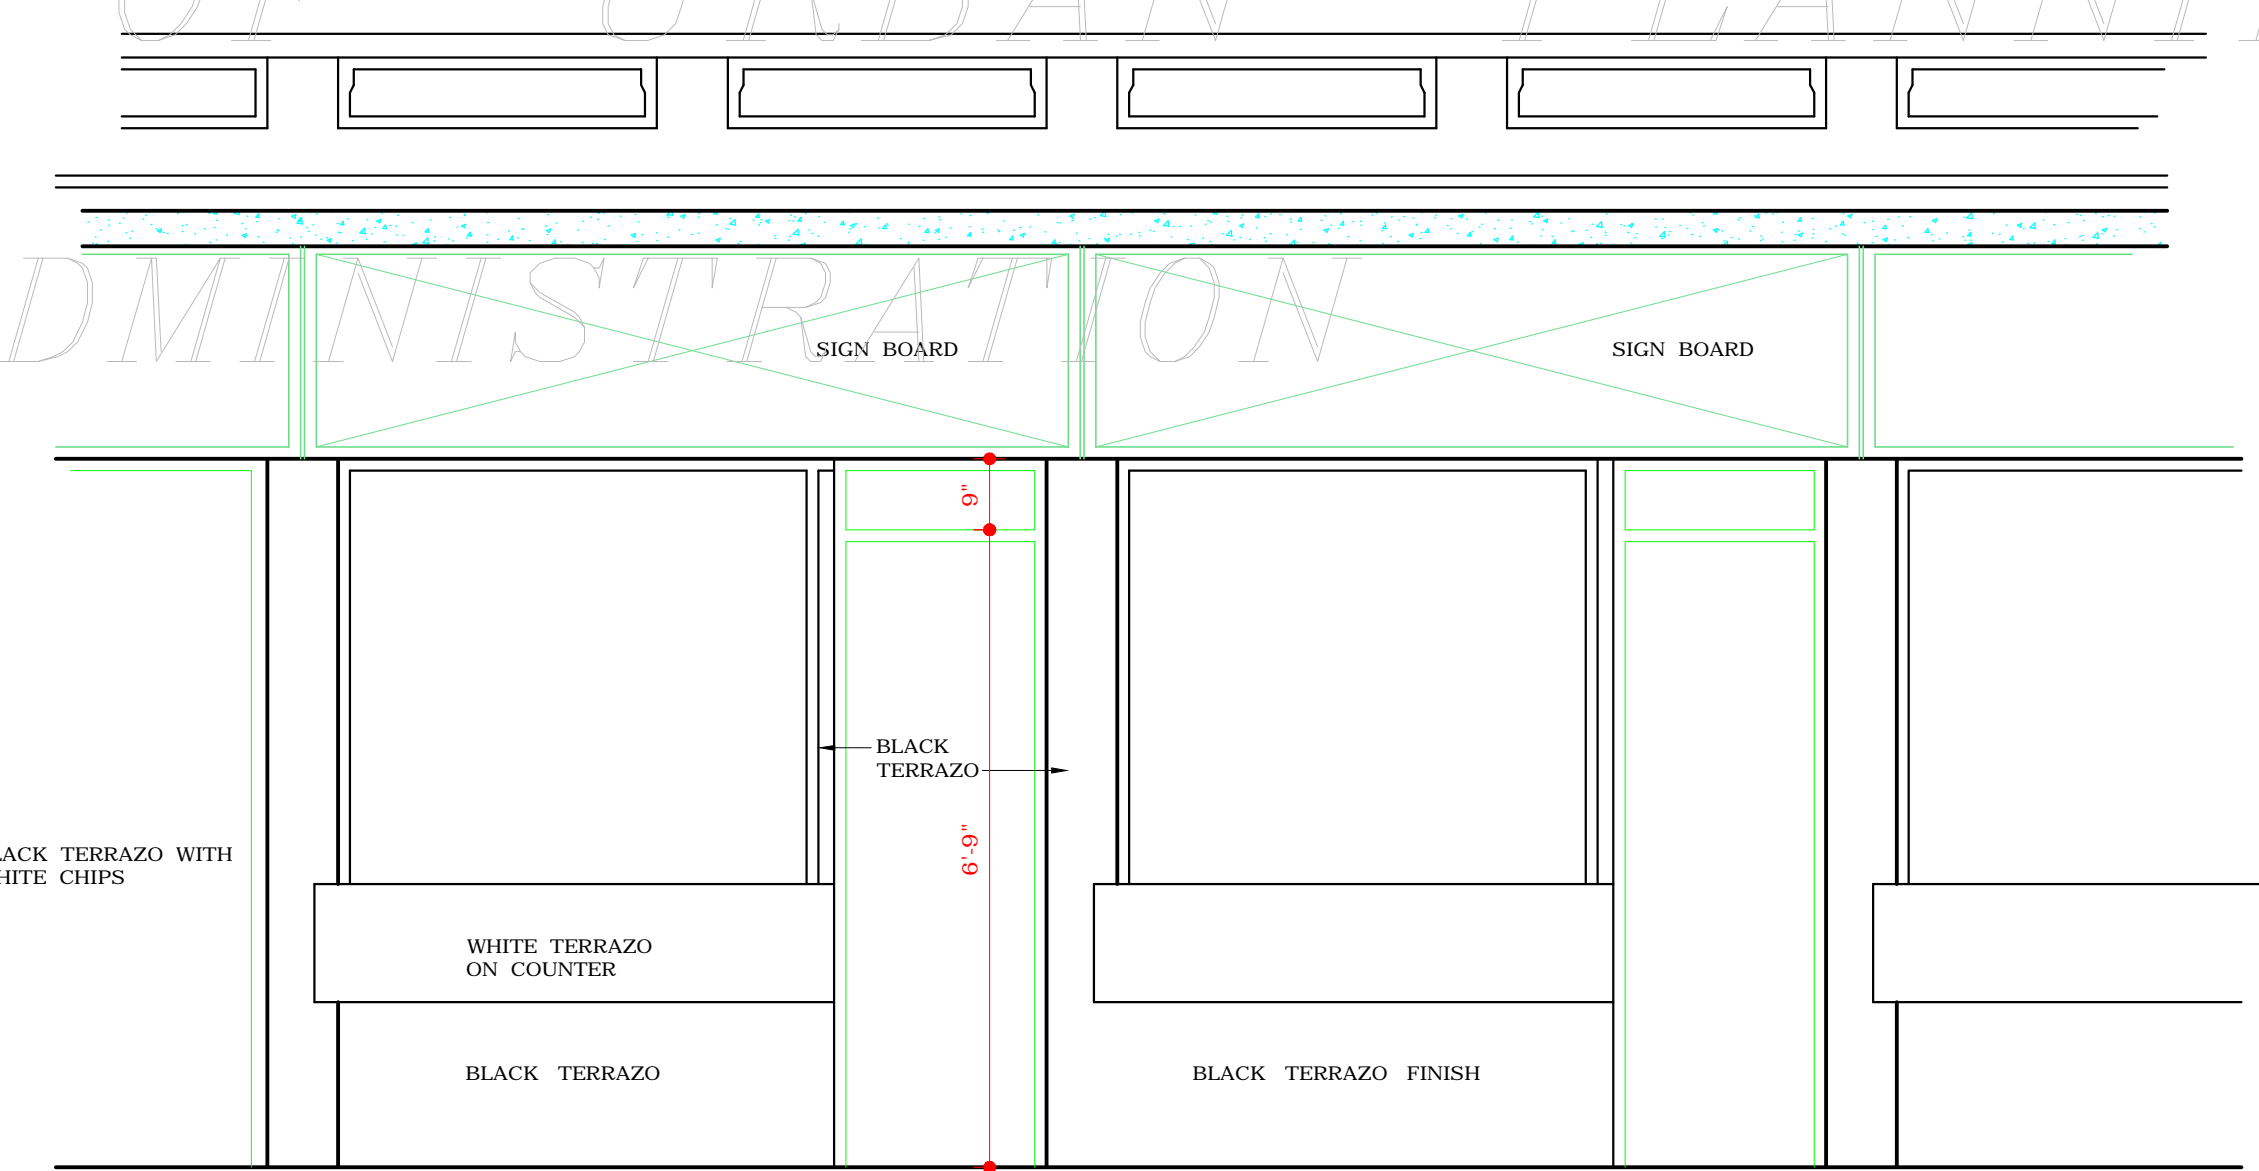

SECTIONAL ELEVATION FROM VERANDAH

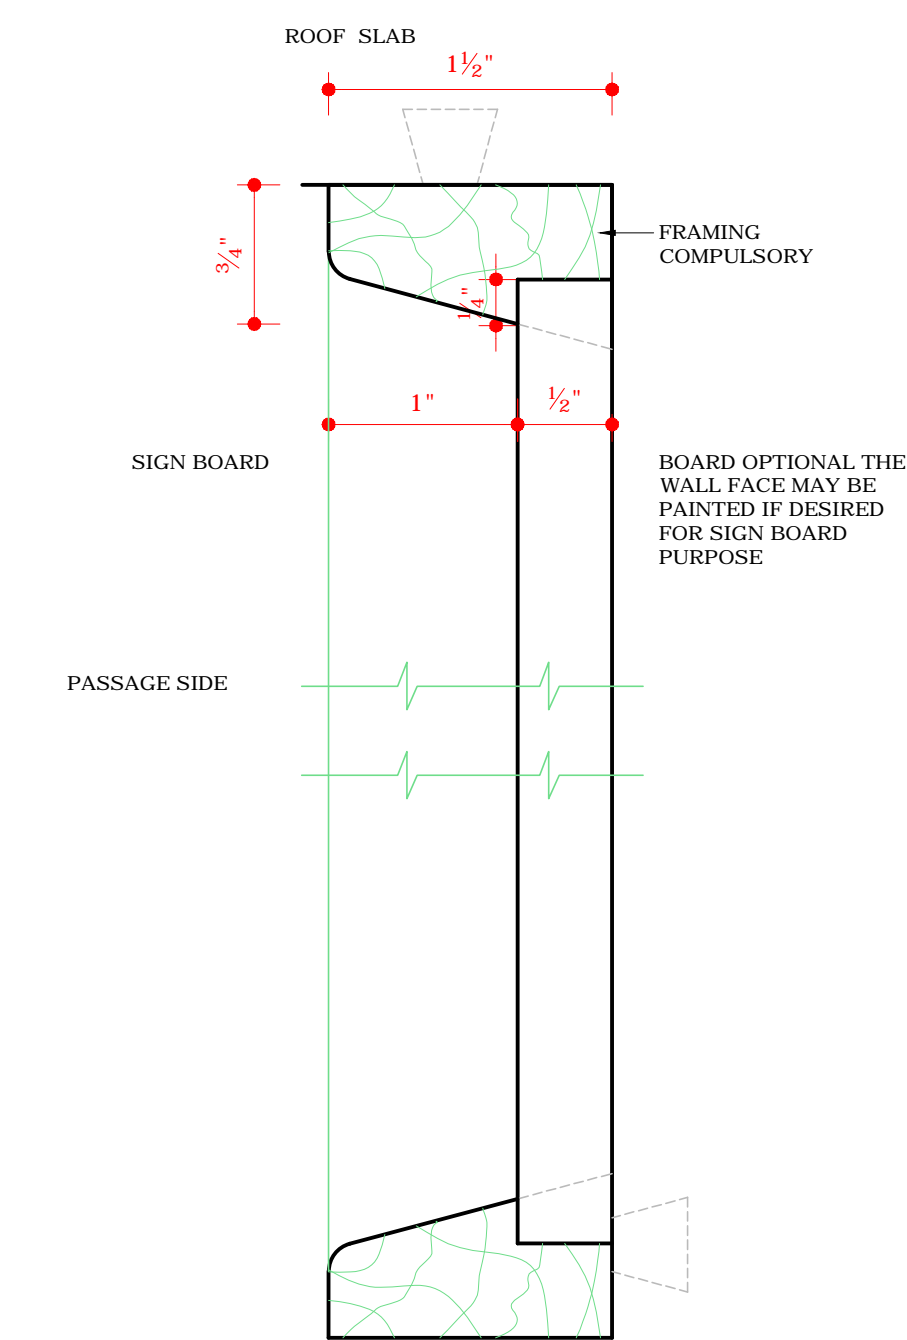

DETAILED SECTION OF SIGN BOARD

NOTE:- THIS DRAWING IS THE COMPUTERISED REPRODUCTION OF ORIGINAL DRG. No.1 JOB NO. 188 DATED- 08-04-09

Sd/- S.L. VARMA
21-9-70
CHIEF ADMINISTRATOR

Sd/- P. JEANERET
CHIEF ARCHITECT SENIOR ARCHITECT

Sd/- A. PARKASH
ARCHITECT ASSTT. ARCHITECT

OFFICE OF THE CHIEF
ARCHITECT, CHD.

SCALE : HALF INCH TO A FOOT DATE: 10.6.69

DRAWN PARRKASH TEJ PAUL JOB No. DRG.No.
CHECKED 188 1

BOOTHS FOR SECTORS
7, 8, 15.

PLAN, ELEVATION,
SECTION

DISCLAIMER

THOUGH EVERY CARE HAS BEEN TAKEN TO PROVIDE THE CORRECT VERSION OF THE ARCHITECTURAL CONTROL ON THIS DIGITIZED (PDF) FORMAT, YET IN CASE OF ANY DISCREPANCY, THE MASTER COPY OF THE ARCHITECTURAL CONTROL APPLICABLE ON EACH SUCH SITE, AS AVAILABLE IN THE COMMERCIAL RECORD OF THE OFFICE OF CHIEF ARCHITECT OR HER HIS INTERPRETATION WILL OVERRULE THE DIGITIZED FORMAT.

Sd/- A. PARKASH
DATED 6.8.57
JUNIOR ARCHITECT

Sd/- P. JENNERET
SENIOR ARCHITECT