



PLAN AT LEVEL 'X'

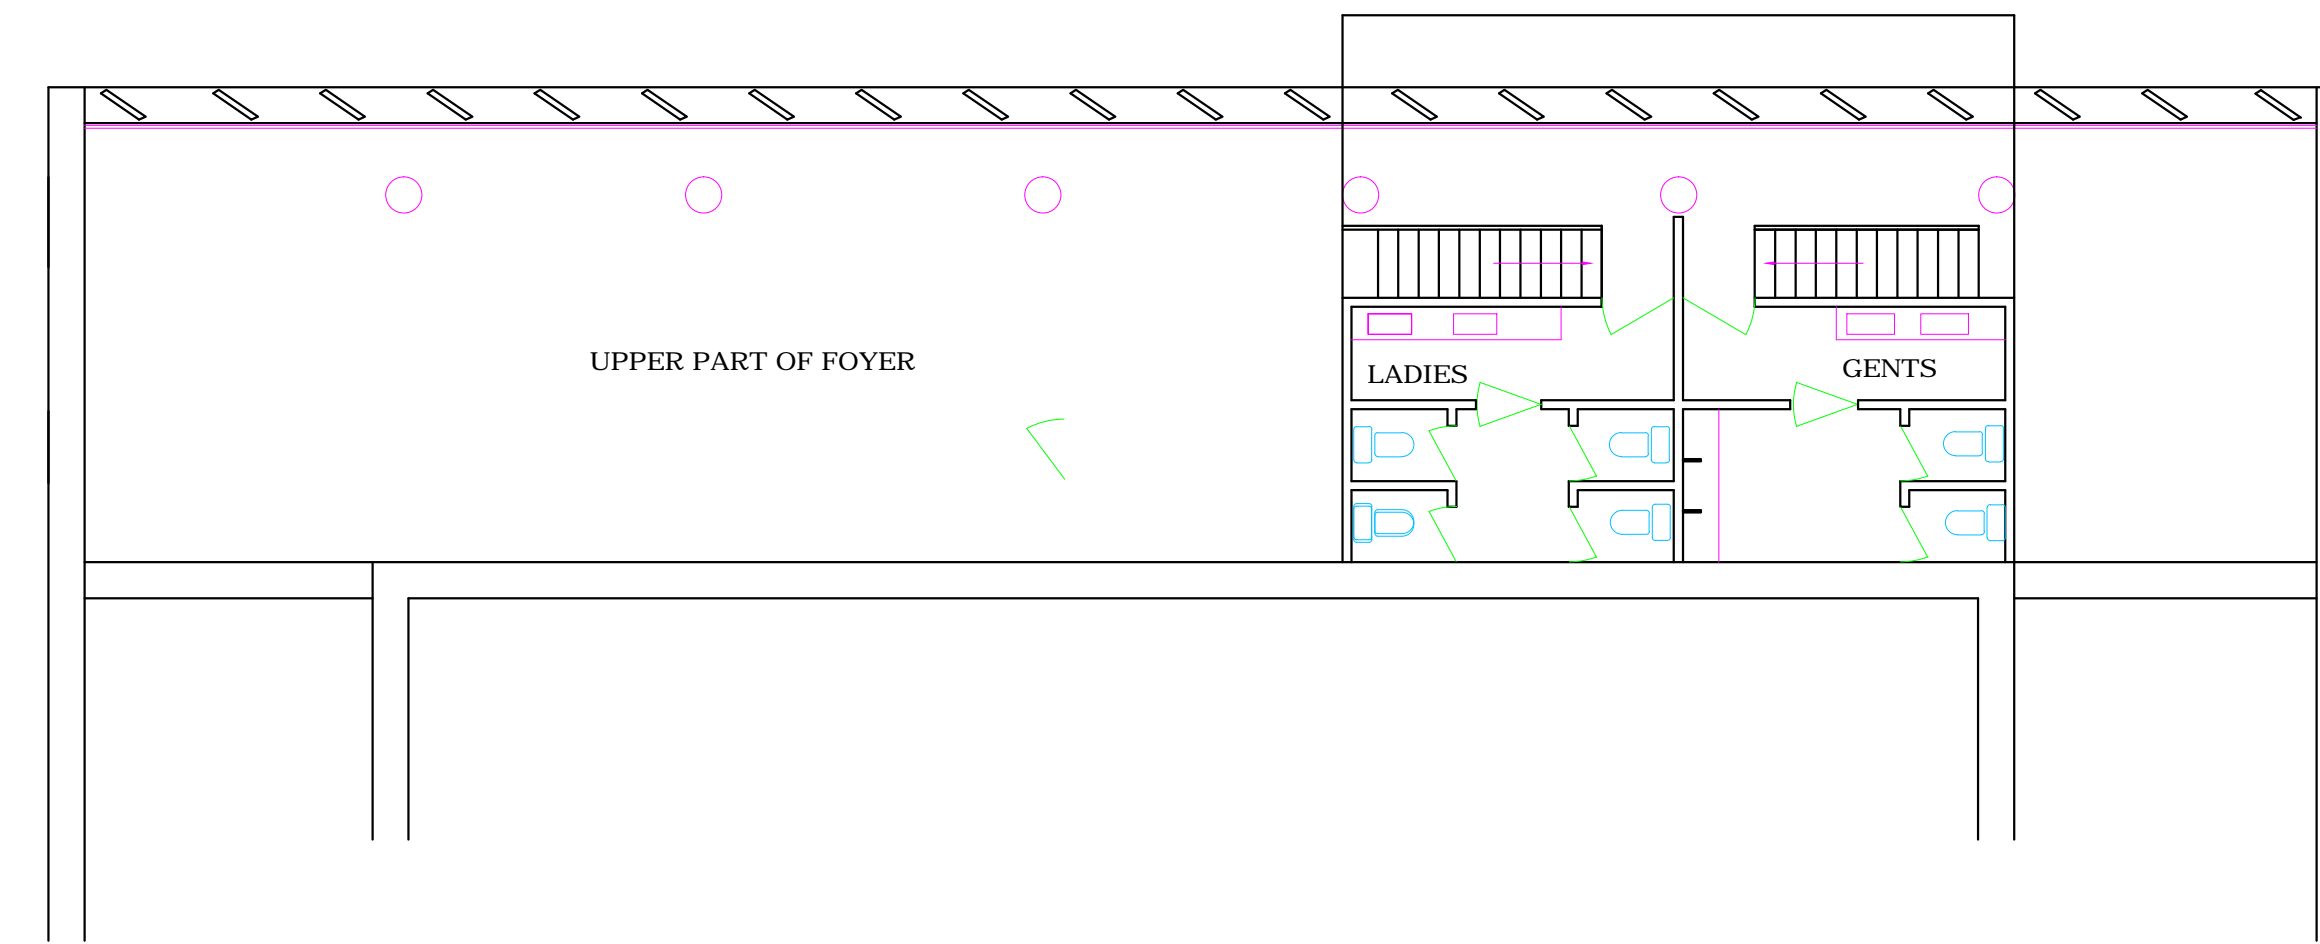

PLAN AT LEVEL 'Y'

COPYRIGHT:  
DEPARTMENT OF URBAN PLANNING  
CHANDIGARH ADMINISTRATION

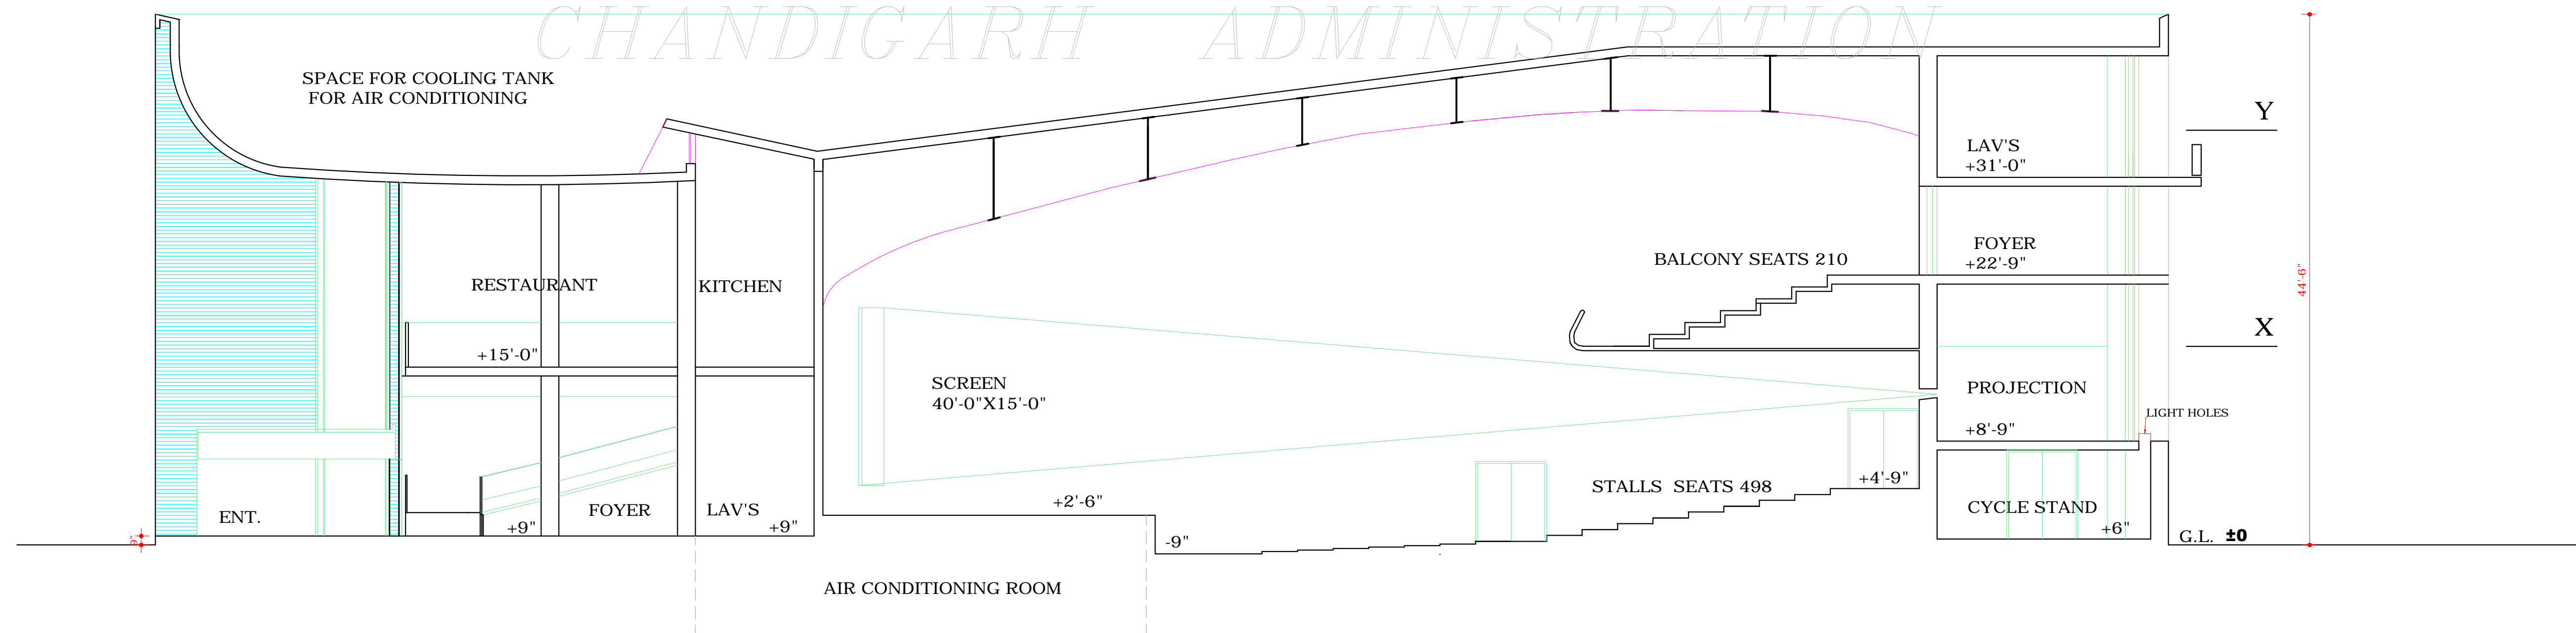

LONGITUDINAL SECTION

SCHEMATIC DESIGN FOR CINEMA ON SITE NO 16, STREET V4  
SECTOR 17 E CHANDIGARH  
SCALE EIGHT FEET TO AN INCH JOB NO. 221 DRG. NO. 3 DATED 31.10.58

Sd/  
M.N. SHARMA  
21.9.70  
CHIEF ARCHITECT

Sd/  
21.9.70  
CHIEF ADMINISTRATOR

Sd/  
A.PARKASH  
JUNIOR ARCHITECT

Sd/  
SENIOR ARCHITECT

NOTE:-  
THIS DRAWING HAS BEEN COMPUTERISED ON 7.5.18 FROM DRG. No. 3  
JOB No. 221  
**DISCLAIMER**  
THOUGH EVERY CARE HAS BEEN TAKEN TO PROVIDE THE  
CORRECT VERSION OF THE ARCHITECTURAL CONTROL ON THIS  
DIGITIZED (PDF) FORMAT, YET IN CASE OF ANY DISCREPANCY, THE  
MASTER COPY OF THE ARCHITECTURAL CONTROL APPLICABLE ON  
EACH SUCH SITE, AS AVAILABLE IN THE COMMERCIAL RECORD OF  
THE OFFICE OF CHIEF ARCHITECT OR HER/HIS INTERPRETATION  
WILL OVERRULE THE DIGITIZED FORMAT.