

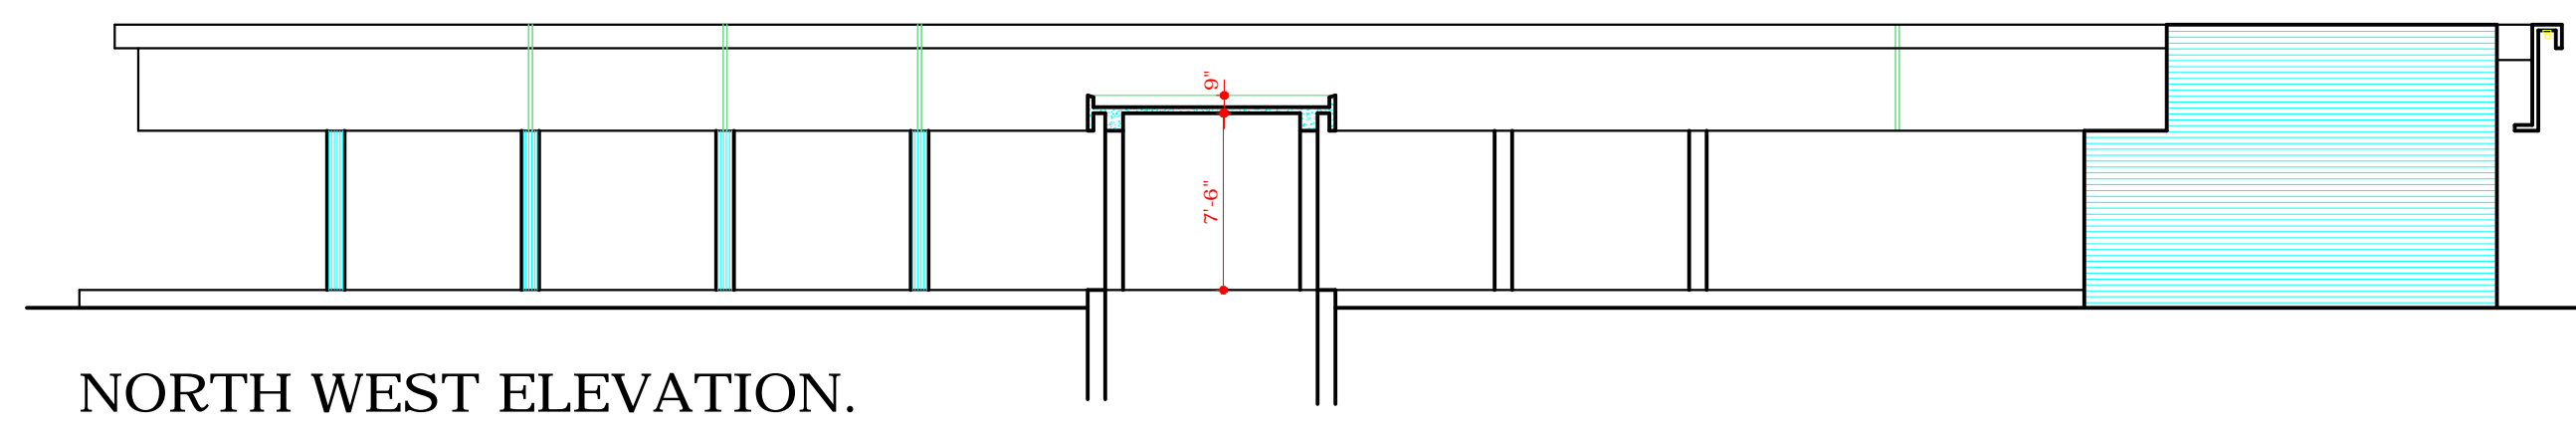
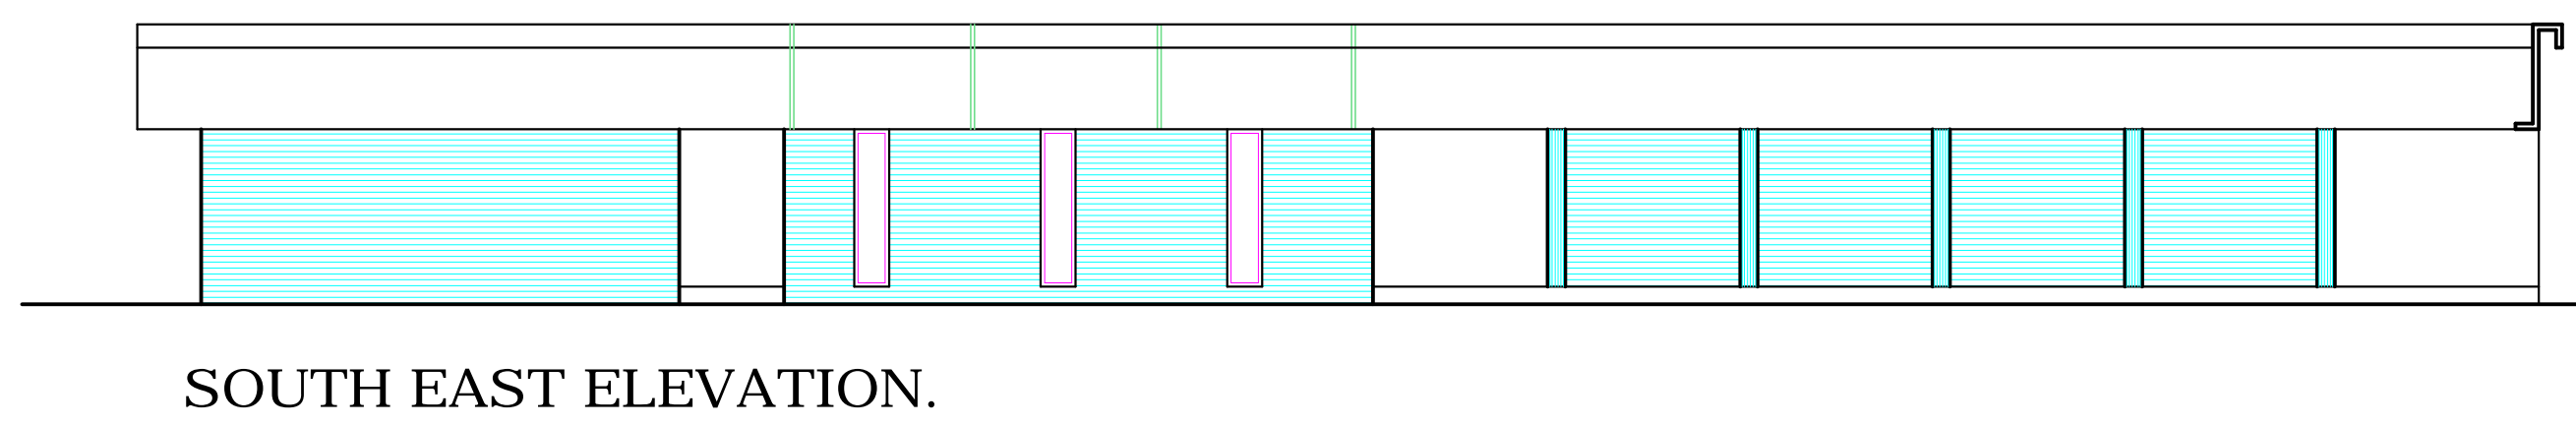
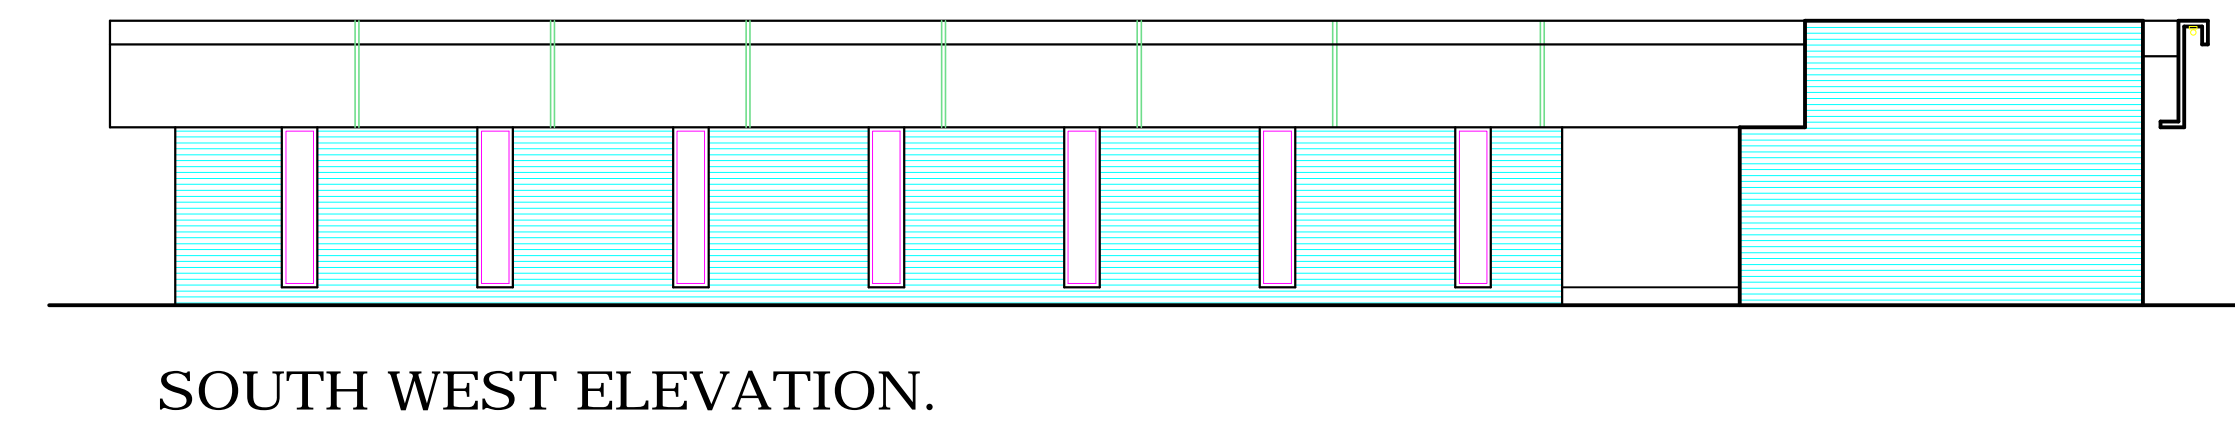
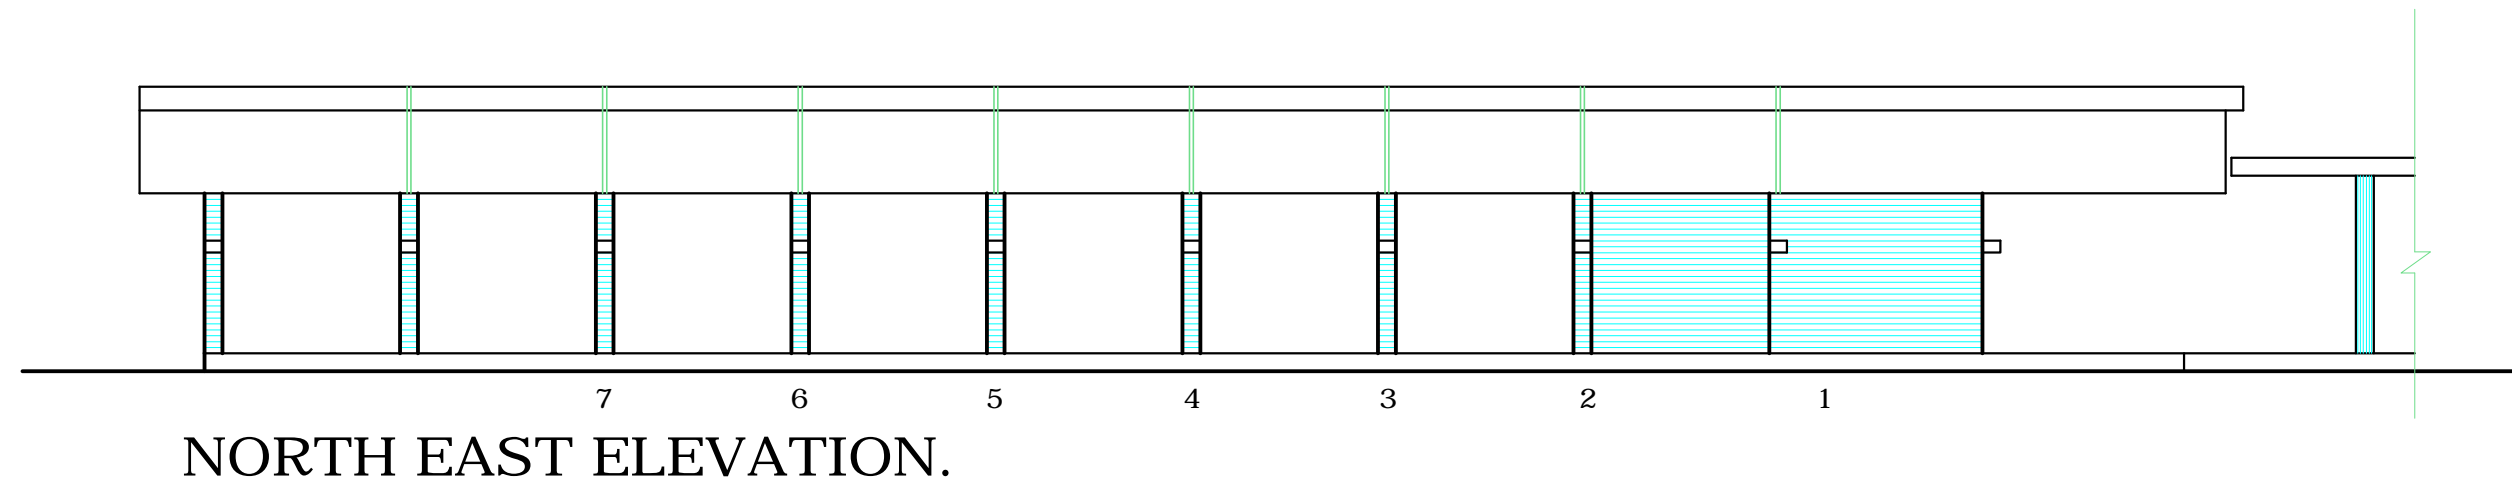
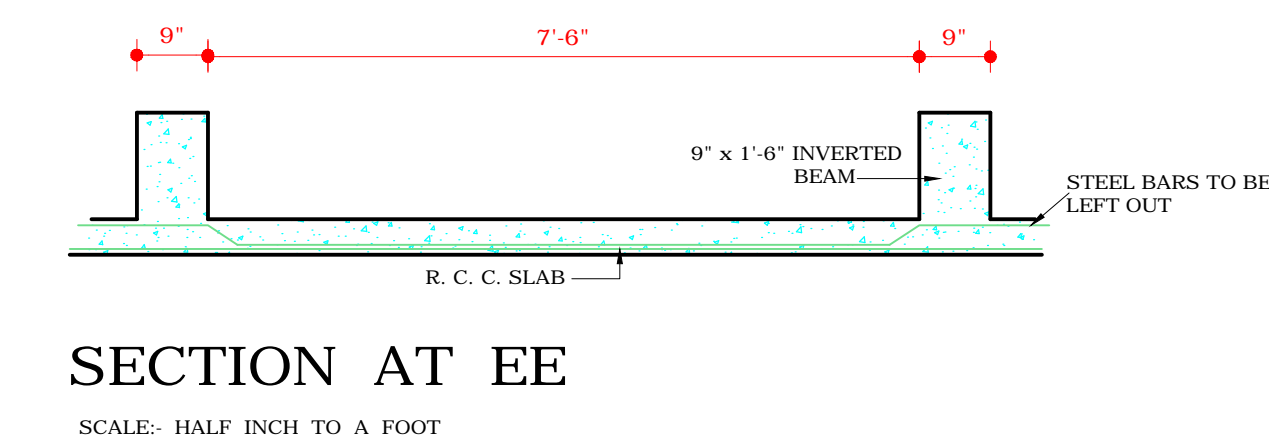


S.No.	NOTES.
1.	THIS DRAWING IS THE PROPERTY OF DEPTT. OF ARCHITECTURE, CHANDIGARH FORMERLY OF THE P.B. GOVT. AND MUST NOT BE COPIED, ALTERED OR USED IN WHOLE OR IN PART, WITHOUT THE PERMISSION OF THIS DEPARTMENT IN WRITING.

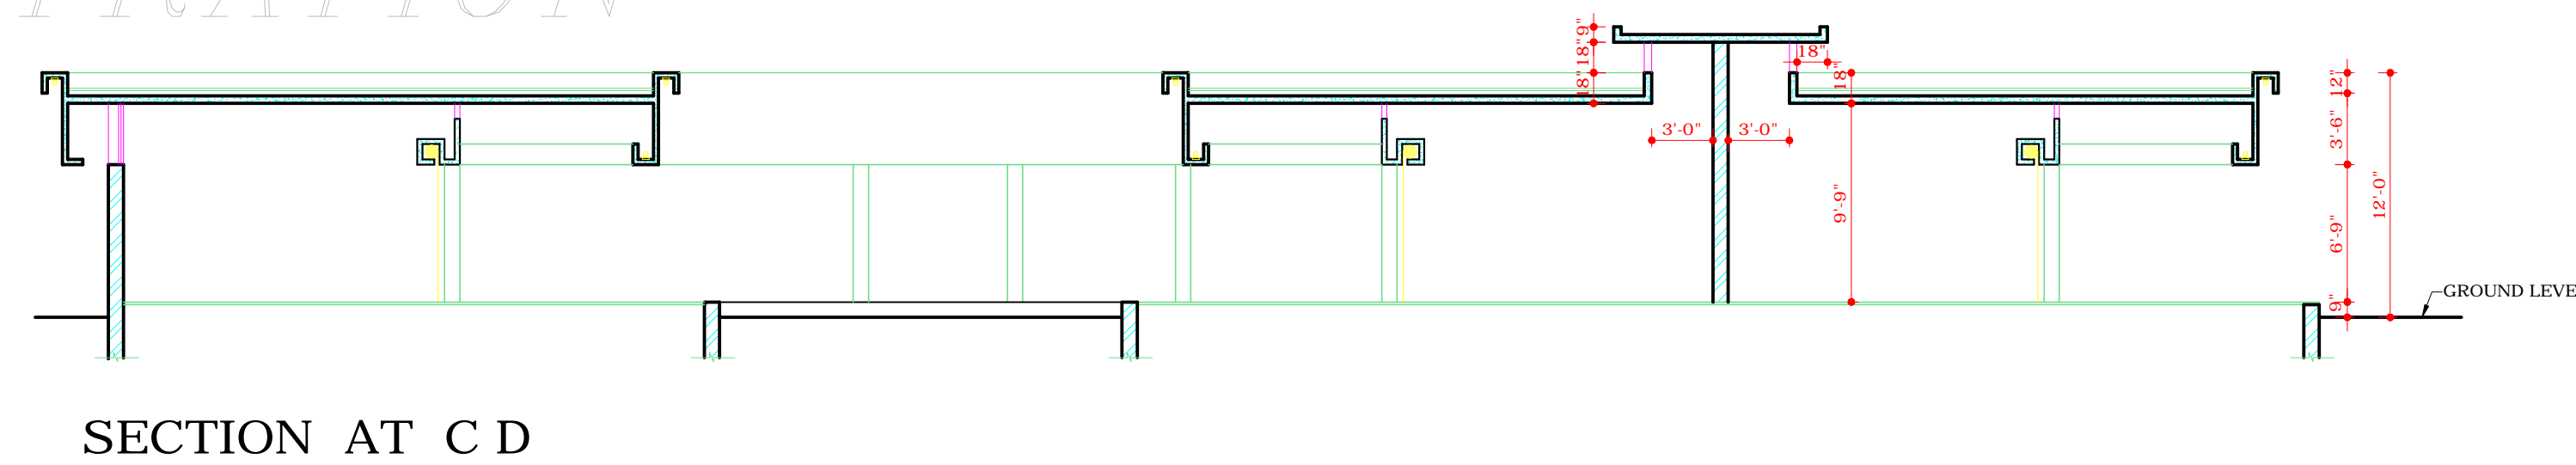

COPYRIGHT:
DEPARTMENT OF URBAN PLANNING
CHANDIGARH ADMINISTRATION

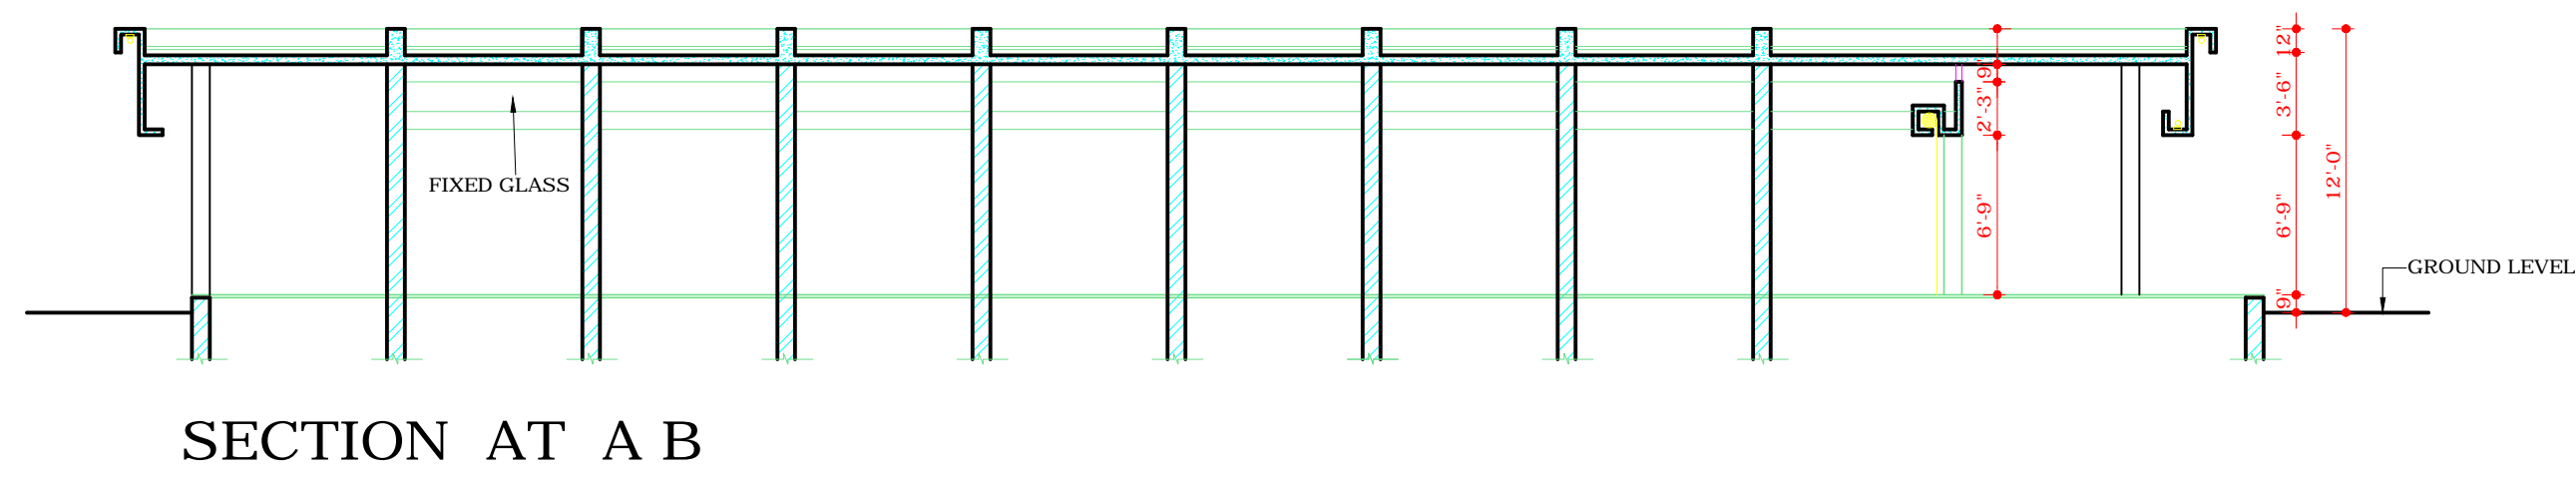

NOTE:- THIS DRAWING IS THE COMPUTERISED REPRODUCTION OF ORIGINAL DRG. No. 2/R JOB NO. 318 DATED-08-04-09

S.No.	DESCRIPTION.	DATE	SIGN.
REVISIONS.			

Sd/ P. JEANNERET. 12.5.65 CHIEF ARCHITECT & TOWN PLANNING ADVISOR	Sd/ J. S. DETHE 10.5.65 SENIOR ARCHITECT
ASSIST. ARCHITECT	Sd/ O. P. MEHTA 10.5.65 ARCHITECT

OFFICE OF THE CHIEF ARCHITECT CHANDIGARH. U.T.

SCALE :- EIGHT FEET TO AN INCH

DRAWN	DRG. No.	JOB No.
I. SINGH	2/R	318
AVTAR SINGH A. S. RATRA		

BOOTHS IN SECTOR - 18-D

ELEVATIONS & SECTIONS.

DISCLAIMER

THOUGH EVERY CARE HAS BEEN TAKEN TO PROVIDE THE CORRECT VERSION OF THE ARCHITECTURAL CONTROL ON THIS DIGITIZED (PDF) FORMAT, YET IN CASE OF ANY DISCREPANCY, THE MASTER COPY OF THE ARCHITECTURAL CONTROL, APPLICABLE ON EACH SUCH SITE, AS AVAILABLE IN THE COMMERCIAL RECORD OF THE OFFICE OF CHIEF ARCHITECT OR HER/HIS INTERPRETATION WILL OVERRULE THE DIGITIZED FORMAT.

ATTESTED TRUE COPY

Sd/ KUREKAR
ASSTT. ARCHITECT

Sd/ S. L. VARMA
24.9.70
CHIEF ADMINISTRATOR