




LEFT SIDE ELEVATION

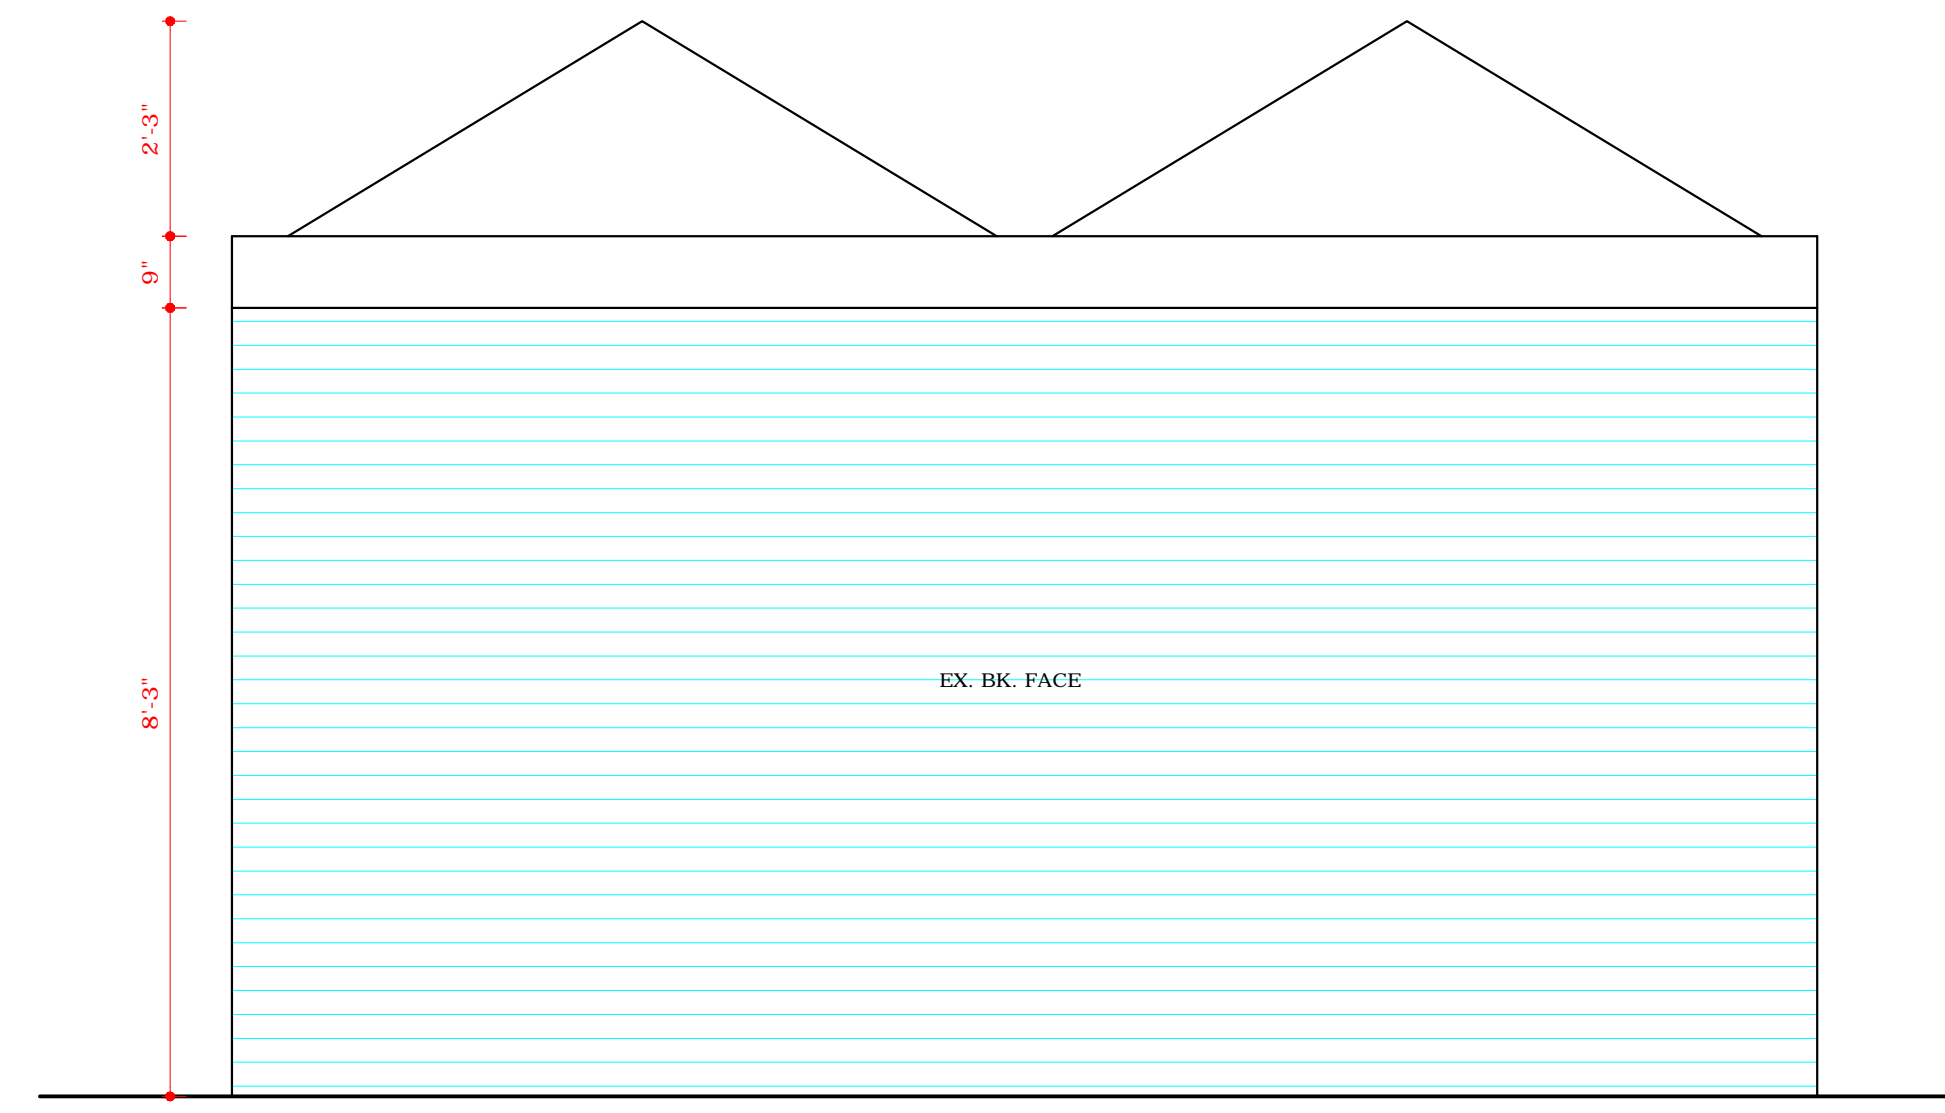


END ELEVATION

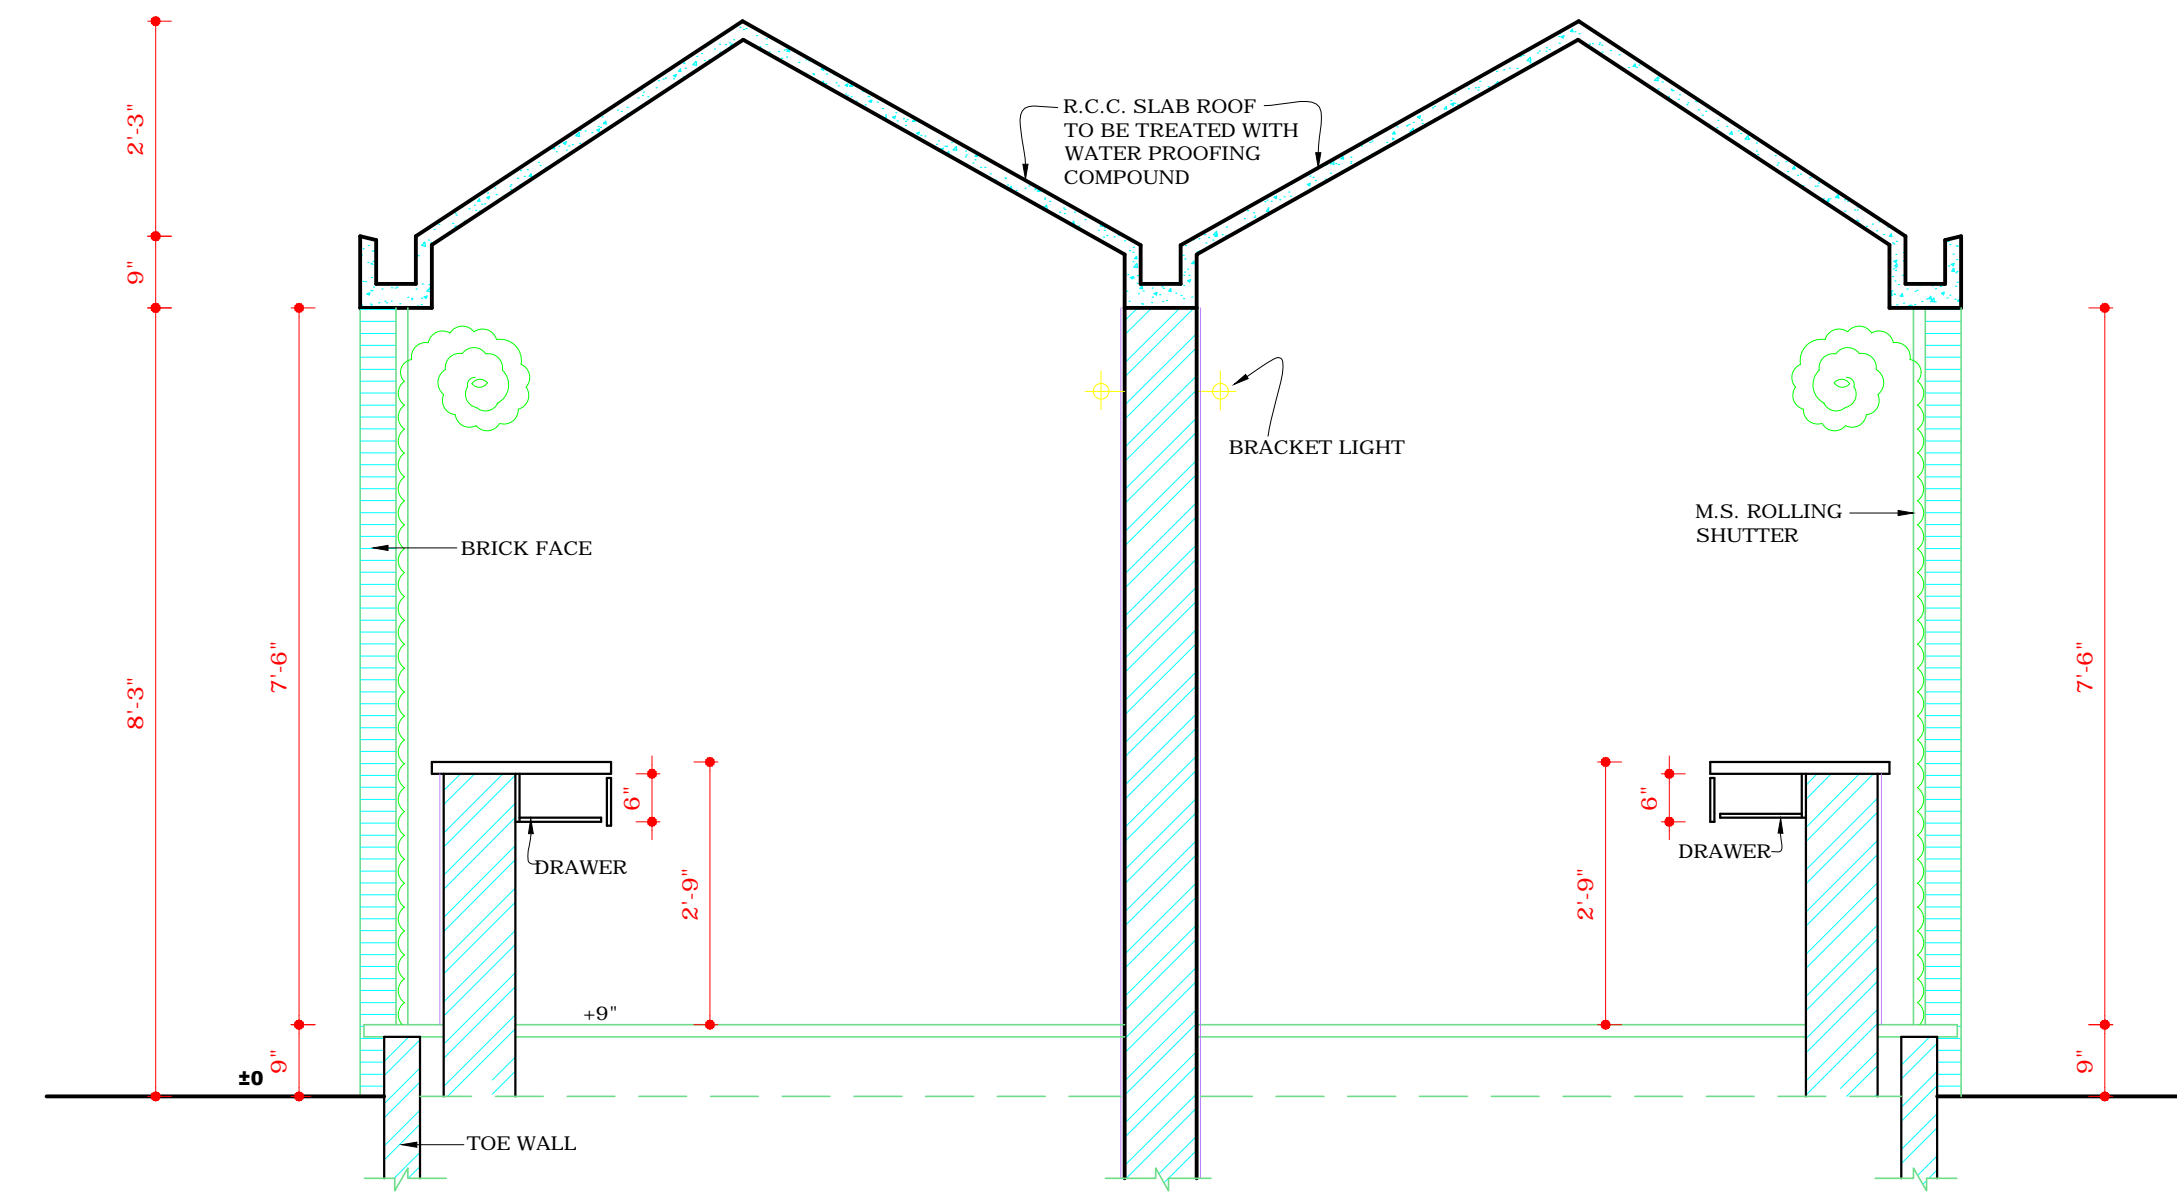

SECTION A-A

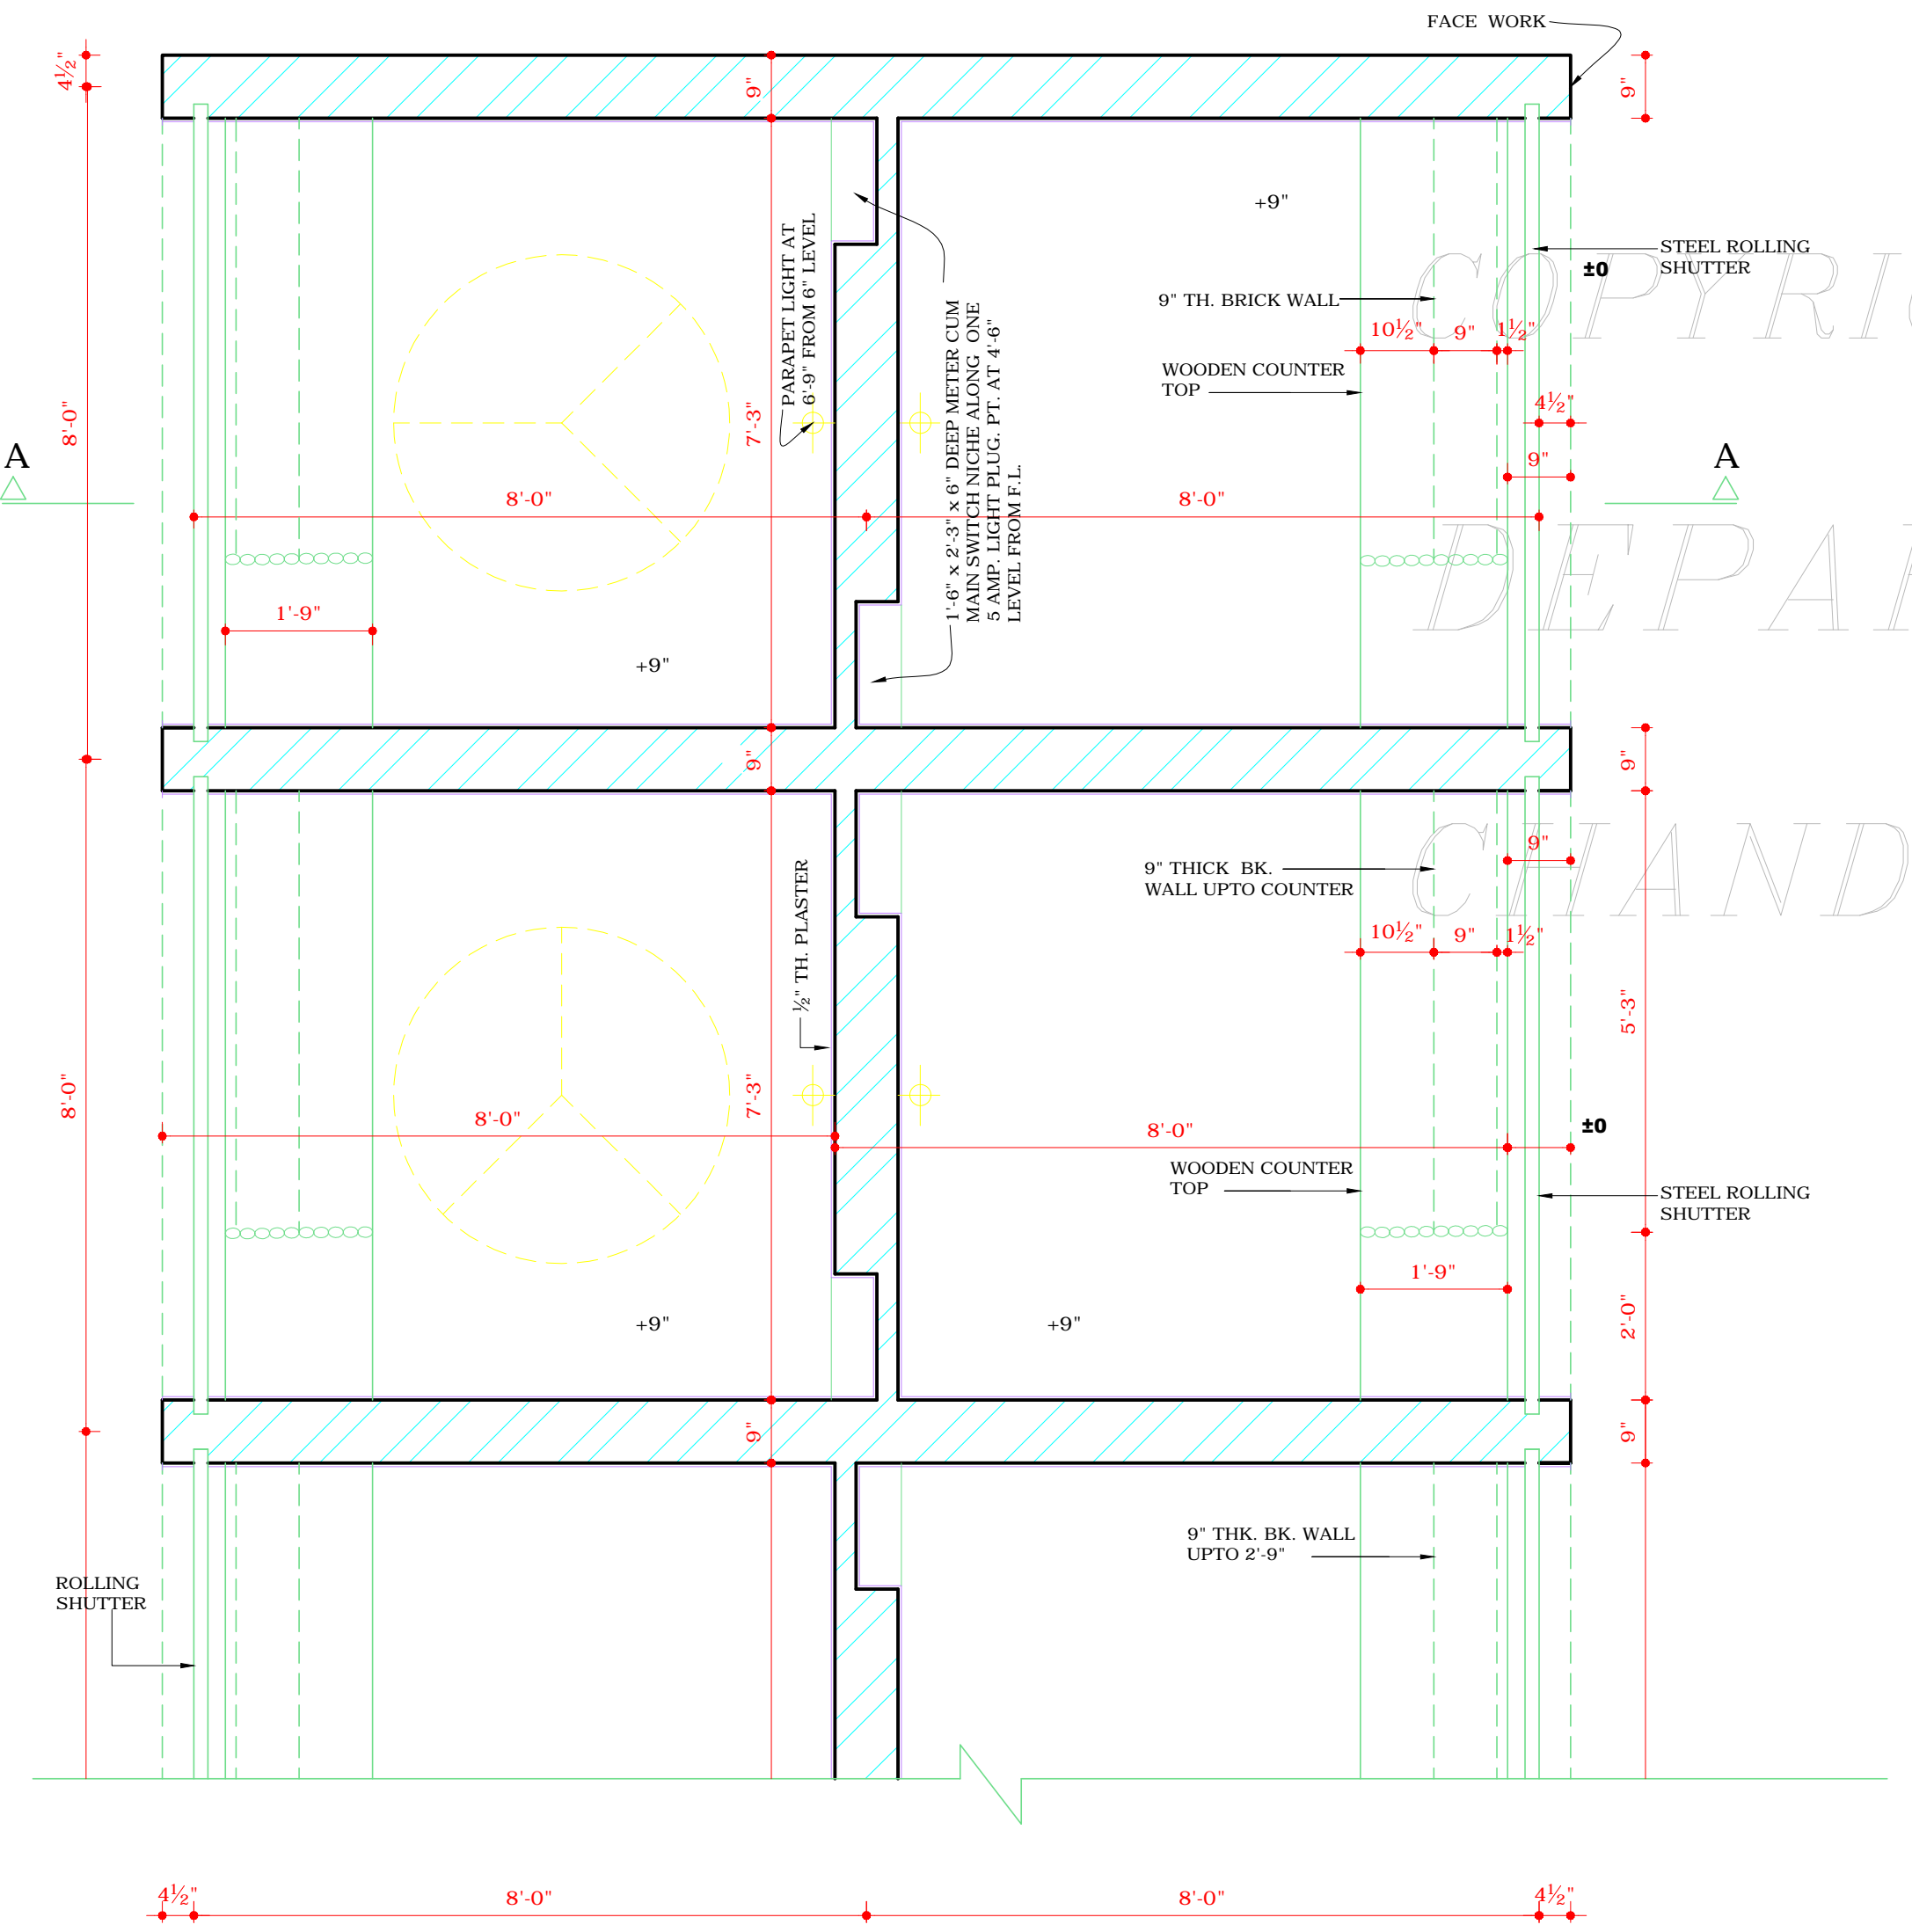

PLAN

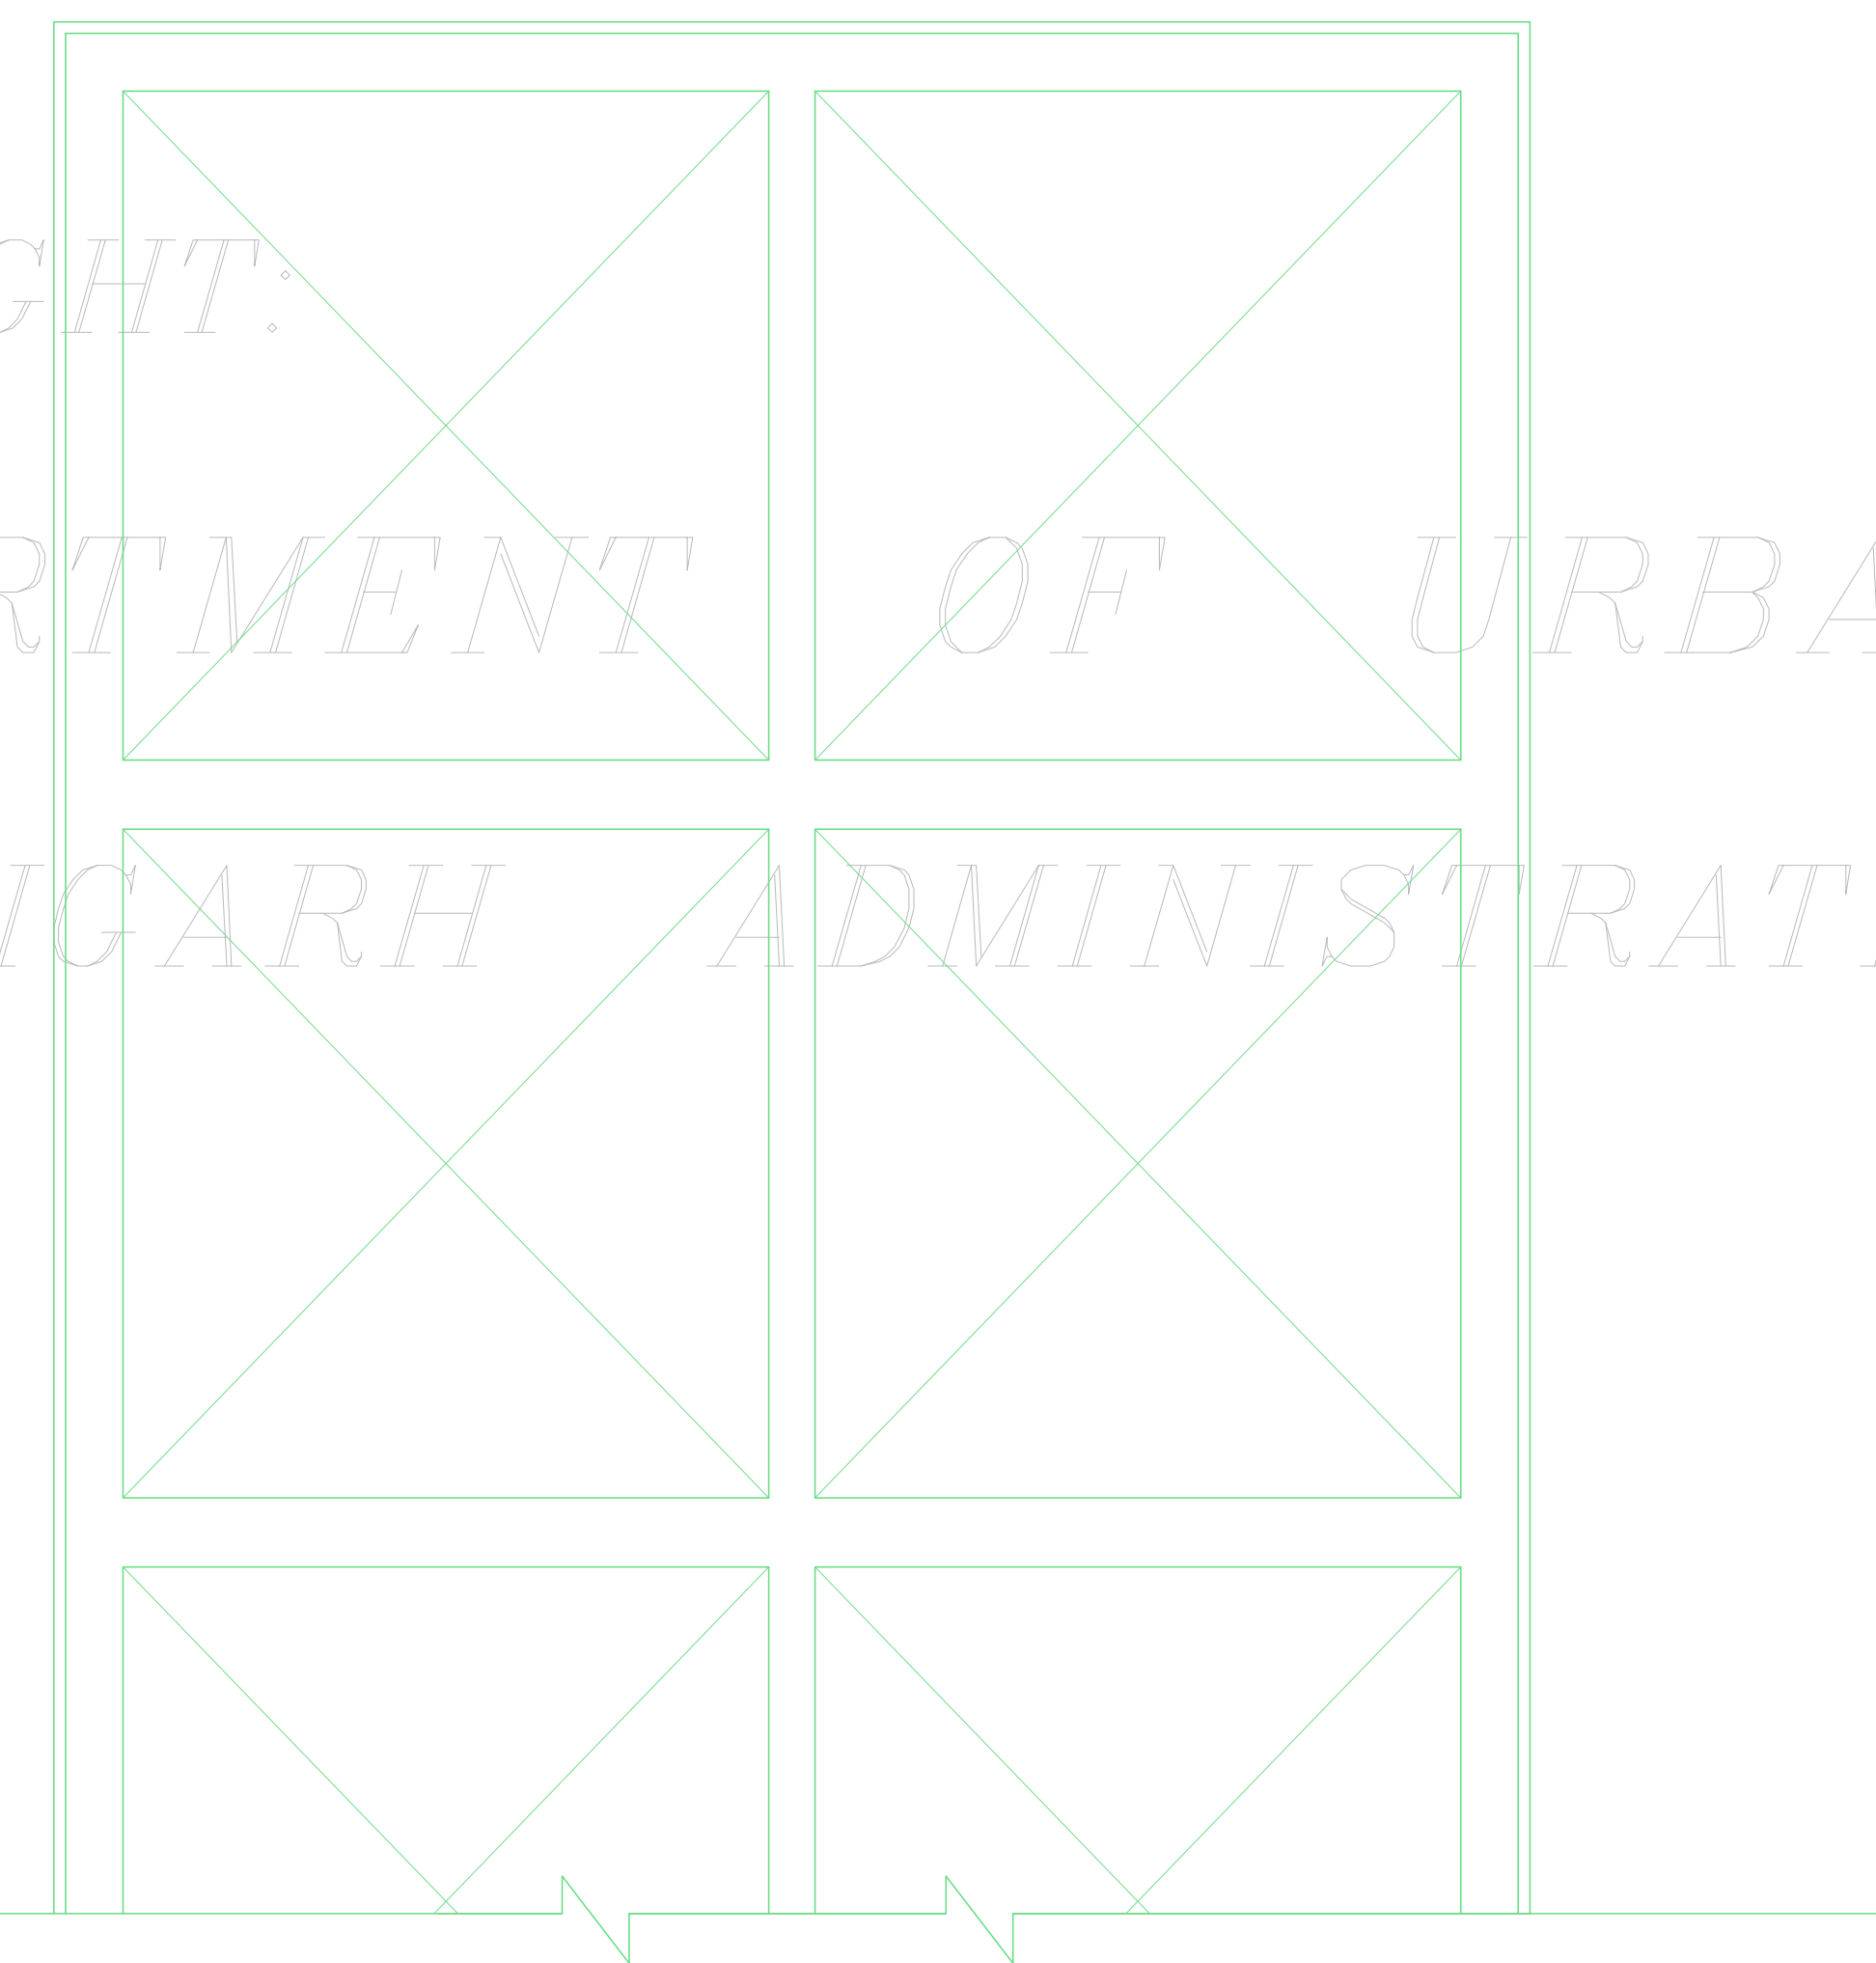

TERRACE PLAN

Sd/-  
(A.R. TALWAR)  
CHIEF ADMINISTRATOR

DISCLAIMER

THOUGH EVERY CARE HAS BEEN TAKEN TO PROVIDE THE CORRECT VERSION OF THE ARCHITECTURAL CONTROL ON THIS DIGITIZED (PDF) FORMAT, YET IN CASE OF ANY DISCREPANCY, THE MASTER COPY OF THE ARCHITECTURAL CONTROL APPLICABLE ON EACH SUCH SITE, AS AVAILABLE IN THE COMMERCIAL RECORD OF THE OFFICE OF CHIEF ARCHITECT OR HER/HIS INTERPRETATION WILL OVERRULE THE DIGITIZED FORMAT.

NOTES.

1. THIS DRG. IS THE PROPERTY OF THE DEPTT. OF ARCHITECTURE & MUST NOT BE ALTERED, COPIED OR USED IN WHOLE OR IN PART WITHOUT THE PERMISSION OF THIS DEPTT. IN WRITING. RESTRICTIONS CONTAINED IN THESE ARCHITECTURAL CONTROL SHEETS ARE ADDITIONAL & SUPPLEMENTARY TO THE PUNJAB CAPITOL (DEVELOPMENT AND REGULATION) BUILDING RULES 1952 & AS AMENDED FROM TIME TO TIME.
2. NO DEPARTURE, WHATSOEVER, SHALL BE ALLOWED FROM THE STANDARD DESIGN DURING CONSTRUCTION.
3. EXPOSED BK. WORK SHALL MEAN FAIR BRICK WORK WITHOUT ANY POINTING, PAINT OR COLOUR WASH, EXCEPT DEEP RAKED FINISHING JOINTS.
4. SPACE PROVIDED FOR PUBLIC CIRCULATION AREA AT SITE SHALL NOT BE ALLOWED TO BE ENCROACHED UPON.
5. ONLY DULY QUALIFIED REGISTERED & LICENCED ARCHITECT ARE ALLOWED TO SUBMIT PLANS. SUPERVISE THE CONSTRUCTION & ISSUE THE COMPLETION CERTIFICATE FOR THE BUILDING.
6. DECREASE OR INCREASE OF THE HEIGHT AS WELL AS DISTORTION OF THE ROOF SLAB SHALL NOT BE ALLOWED.
7. BASEMENT IS NOT ALLOWED.
8. ALL E.I., TELEPHONE & OTHER PUBLIC CONVENIENCES, SHALL BE PROVIDED THROUGH UNDER GROUND CONDUITS ONLY.
9. ROLLING SHUTTER SHALL BE PAINTED IN GREY COLOUR OF I.S.I. SHADE No. 693 ONLY.
10. POSITION OF COUNTER AS SHOWN IN THE DRAWING SHALL NOT BE CHANGED UNDER ANY CIRCUMSTANCES.

APPROVAL FROM CHIEF ADMINISTRATOR RECEIVED VIDE MEMO No.8/1/2 (VOL.II) -UTPI (4)-93/6915 DATED 29.7.93

NOTE:- THIS DRAWING IS THE COMPUTERISED REPRODUCTION OF ORIGINAL DRG. No. 12/4 JOB No. 2265 DATED: 07.04.09

124	DRG. REVISED AS PER DISCUSSION WITH CHIEF ARCHITECT & SECY.	Sd/-	9.7.93
123	M.S. ANGLE/SHEET SHUTTER DETAIL DRG. No. 23A, JOB 2265 INCORPORATED IN PLAN, ELEVATION & SECTION.	Sd/-	16/4

S.No.	DESCRIPTION	SIGN	DATE
-------	-------------	------	------

REVISIONS

Sd/- O.P. MEHTA 31.12.90	Sd/- S.K. MIDHA	CHIEF ARCHITECT.	SENIOR ARCHITECT.
Sd/- P.C. KANSAL	Sd/- BHUPINDER SURI	ARCHITECT.	ASSTT. ARCHITECT.

OFFICE OF THE CHIEF ARCHITECT CHANDIGARH, U.T.

SCALE = 1/2 INCH TO A FT. DATE - 27.12.90

RASHMI GUPTA DEALT BY	JOB No. 2265	DRG. No. 12/4
CHECKED BY		

DAY MARKET  
DETAIL OF STD. UNIT

PLAN, ELEVATION & SECTION