





ELEVATION

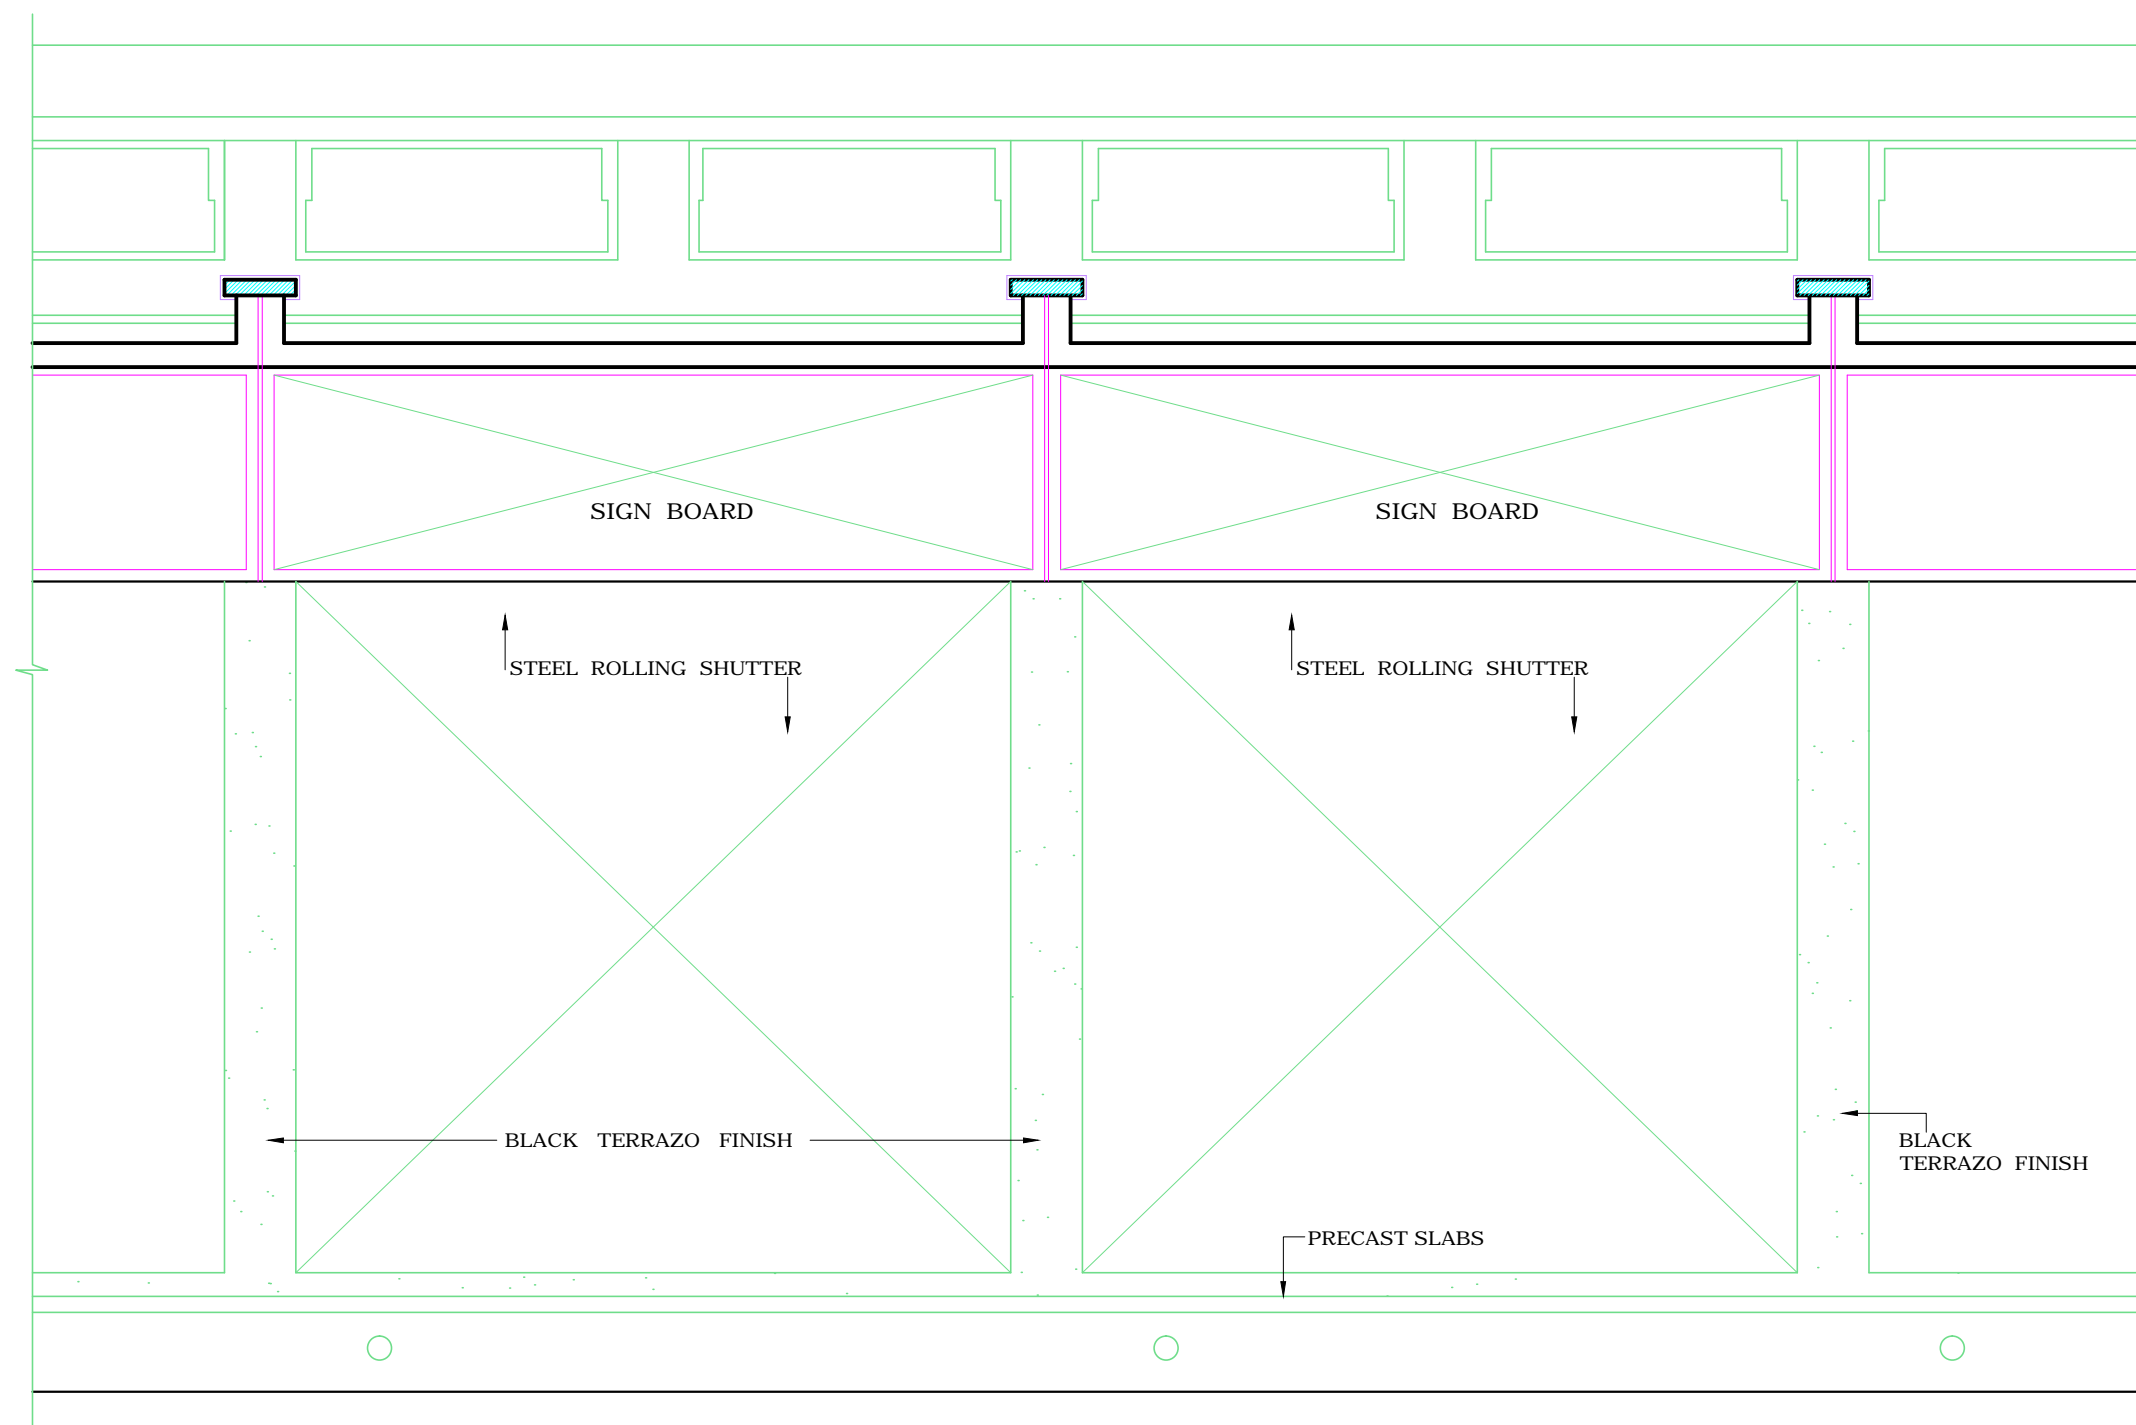

SECTIONAL ELEVATION AA'  
(FROM VERANDAH)

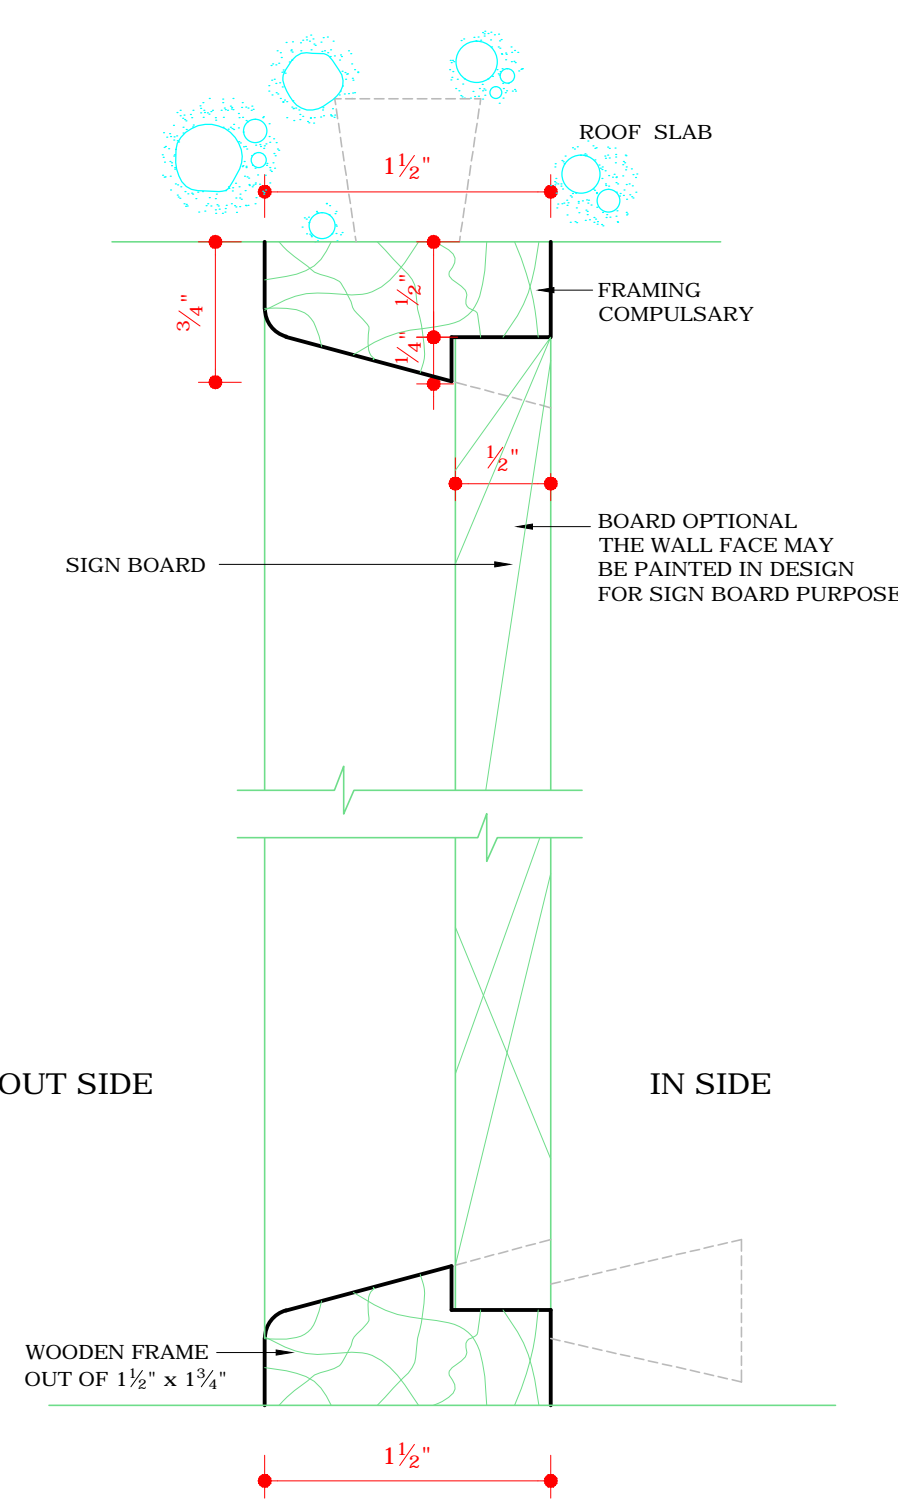

DETAIL SECTION OF SIGN BOARD

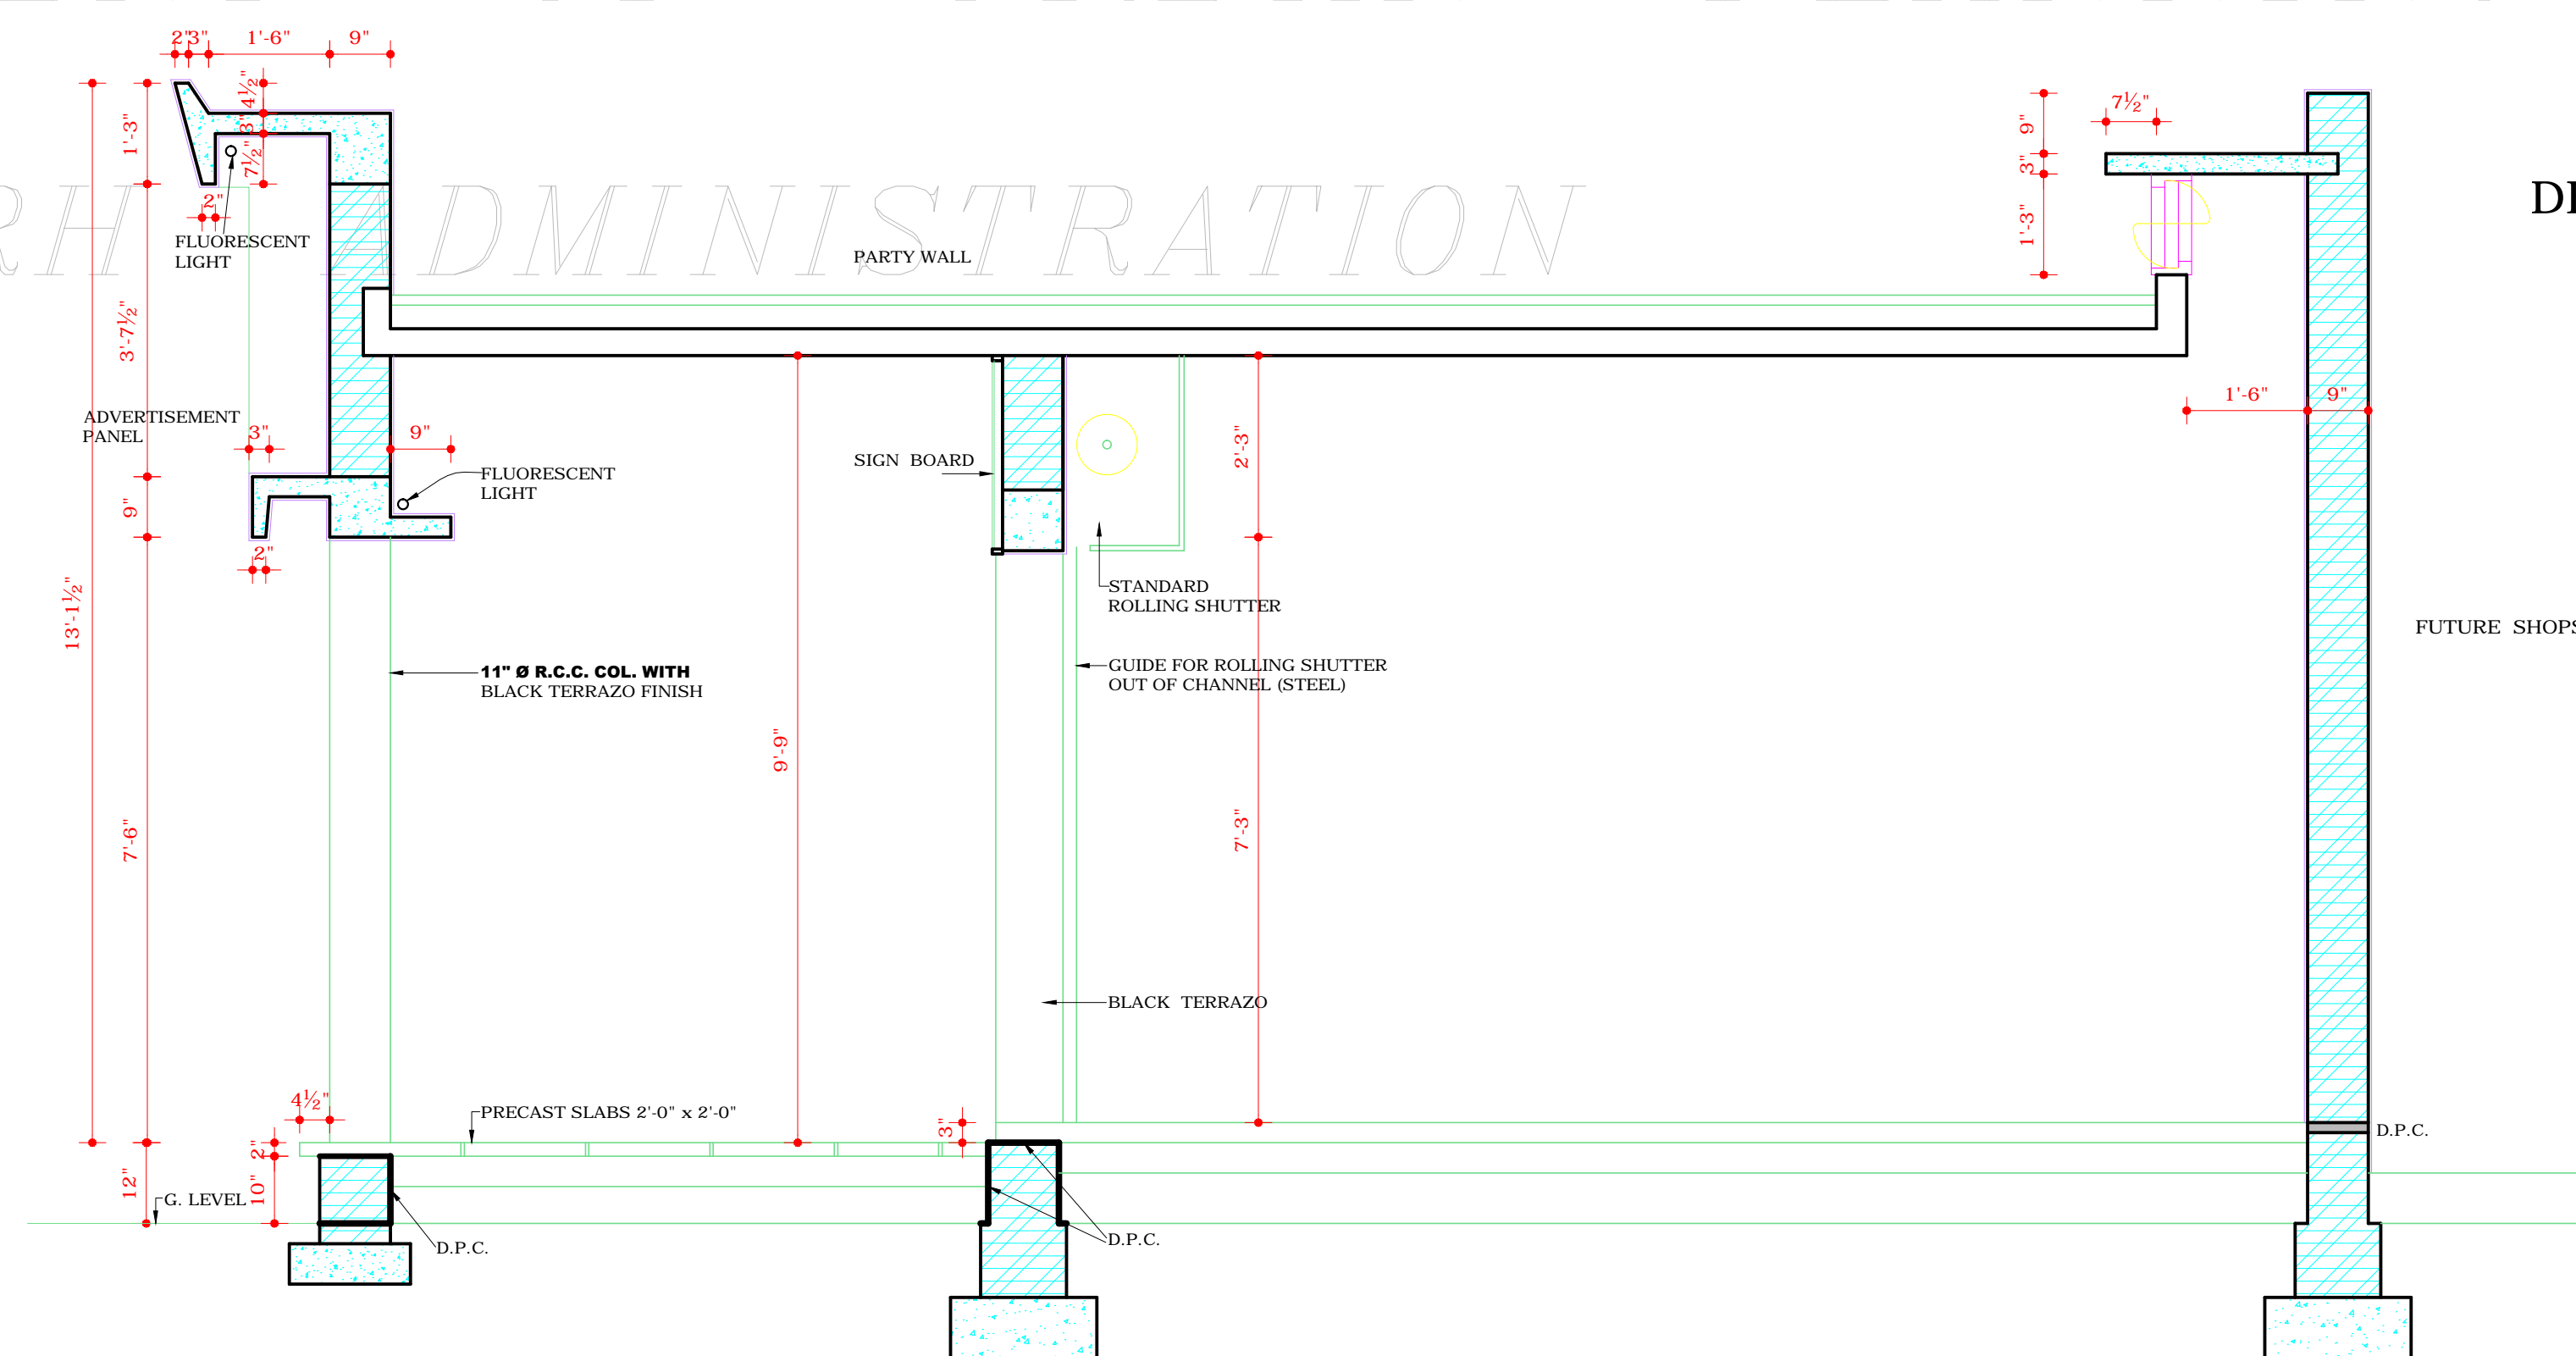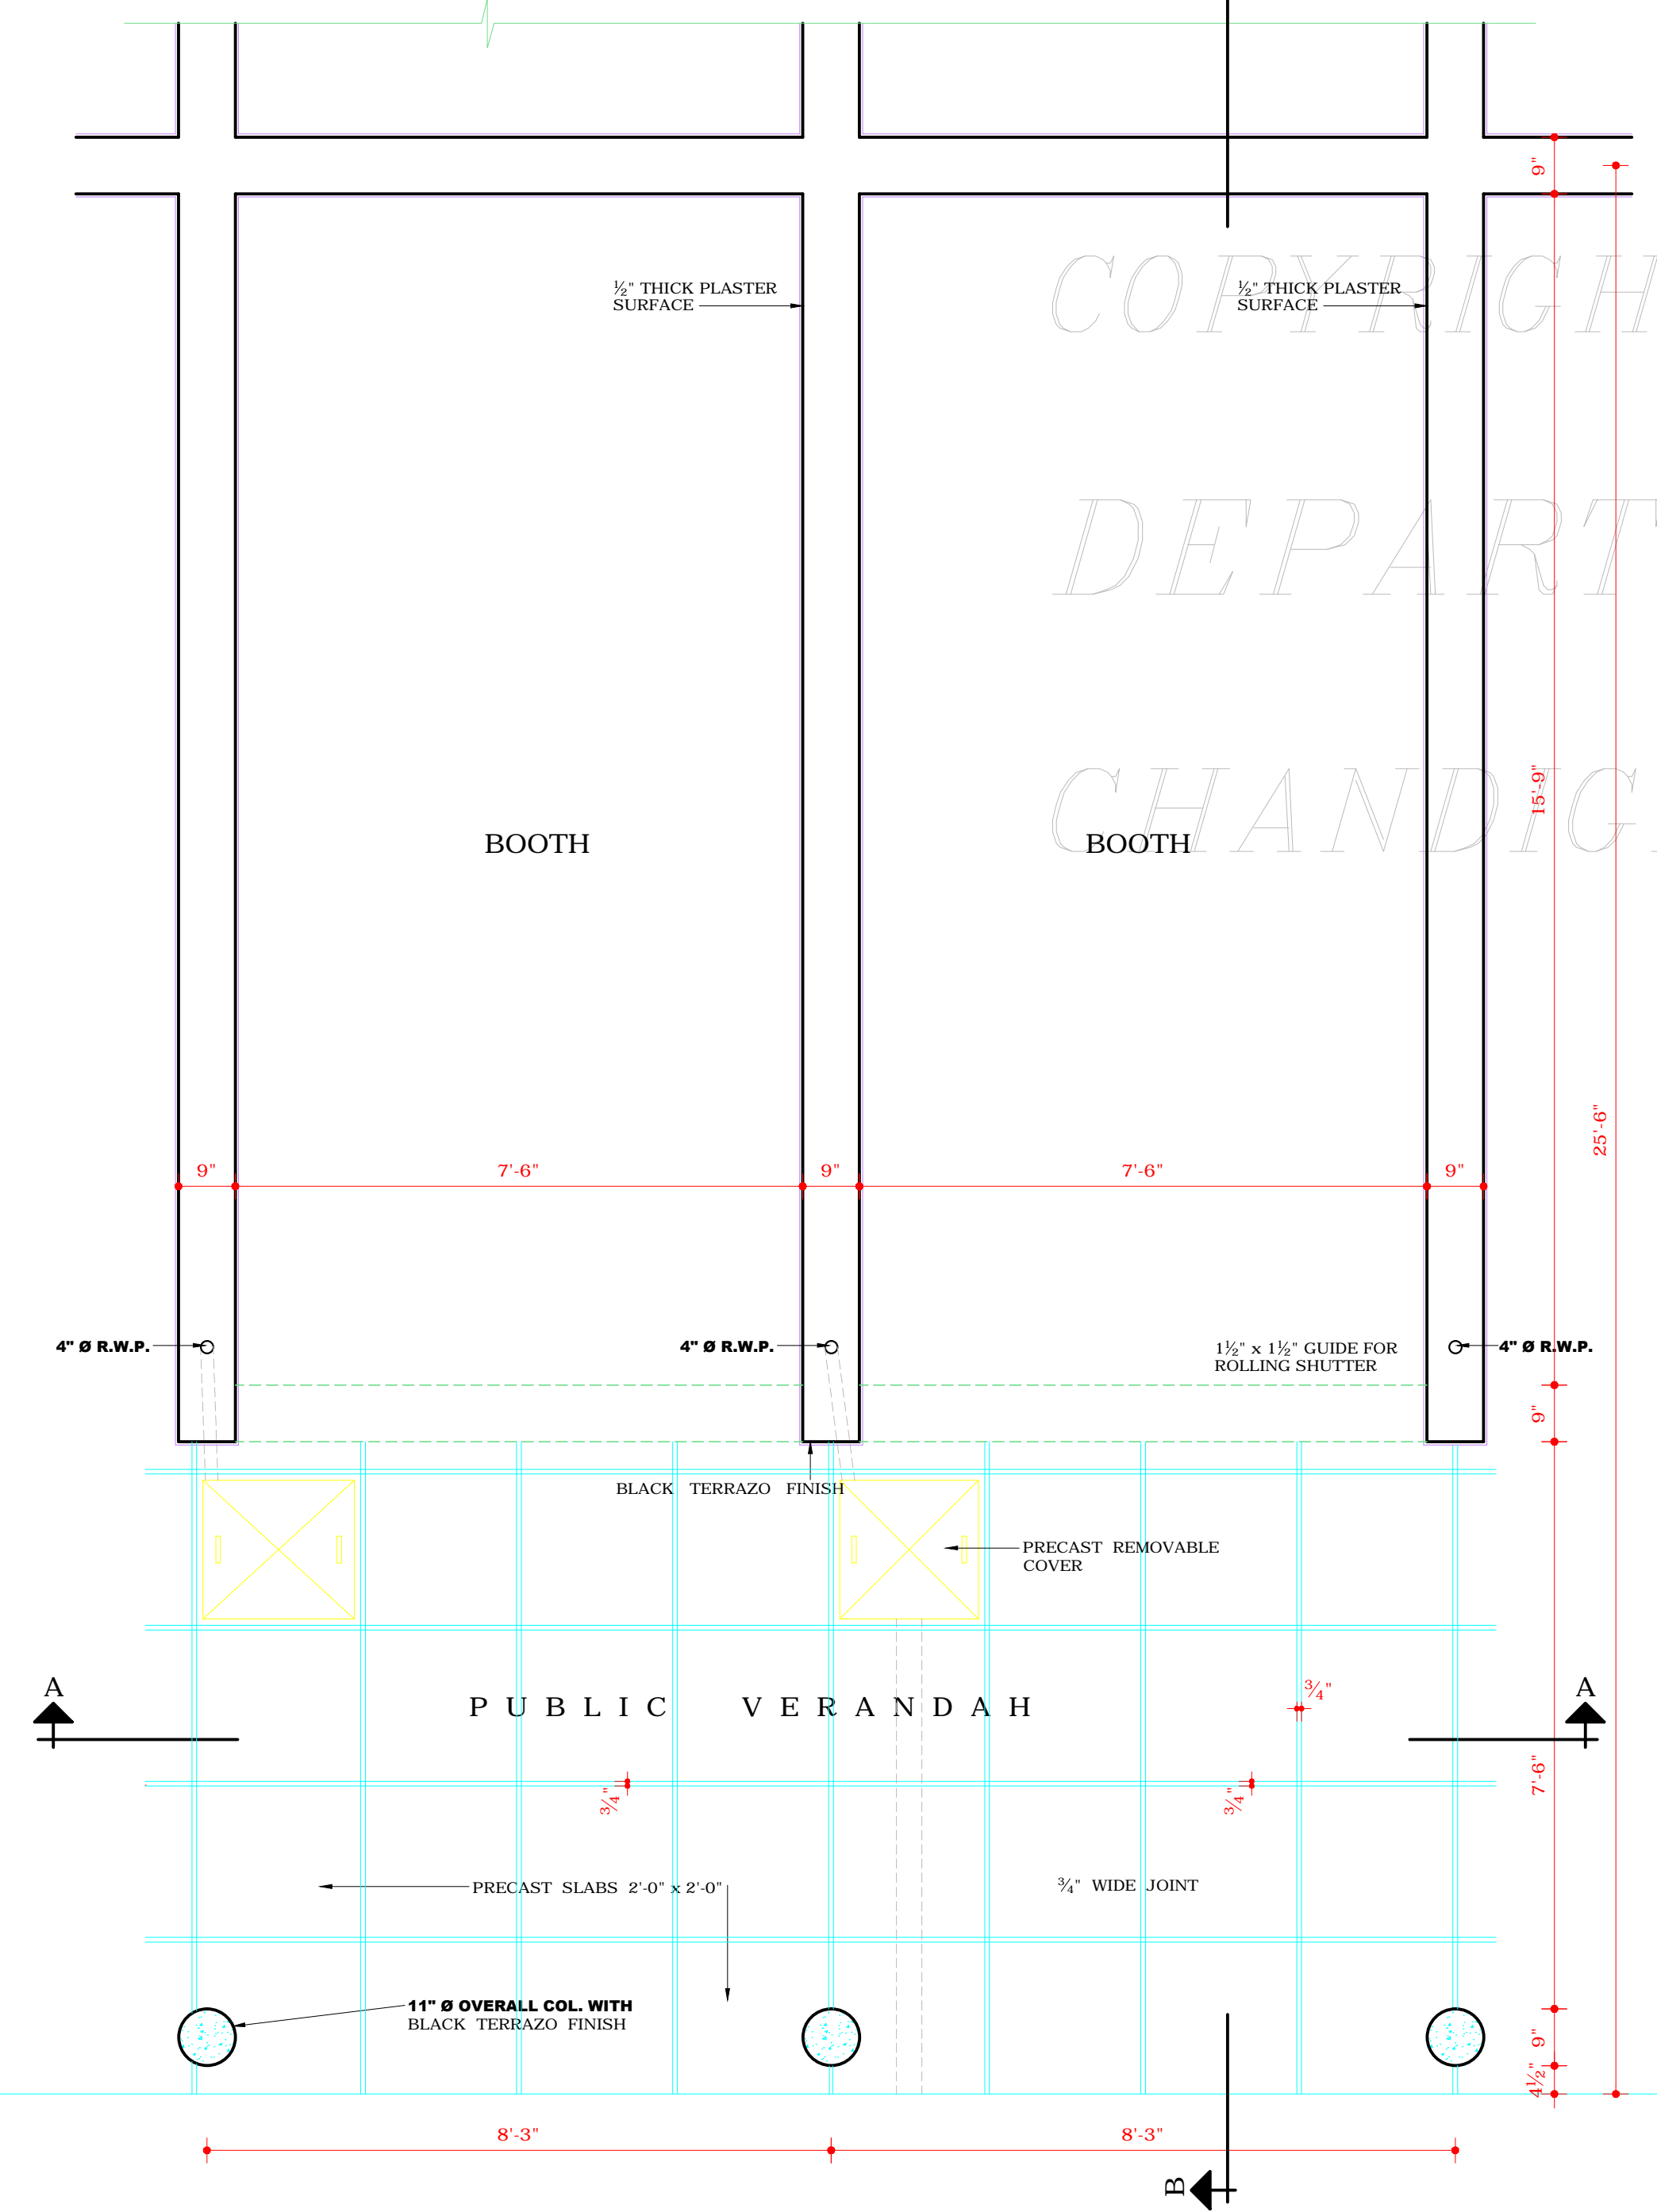

LONGITUDINAL SECTION AT BB'

DISCLAIMER

THOUGH EVERY CARE HAS BEEN TAKEN TO PROVIDE THE CORRECT VERSION OF THE ARCHITECTURAL CONTROL ON THIS DIGITIZED (PDF) FORMAT. YET IN CASE OF ANY DISCREPANCY, THE MASTER COPY OF THE ARCHITECTURAL CONTROL APPLICABLE ON EACH SUCH SITE, AS AVAILABLE IN THE COMMERCIAL RECORD OF THE OFFICE OF CHIEF ARCHITECT OR HER/HIS INTERPRETATION WILL OVERRULE THE DIGITIZED FORMAT.

Sd/-  
S.L. VARMA  
21-9-70  
CHIEF ADMINISTRATOR

DEPARTMENT OF  
ARCHITECTURE

NOTES

THIS DRG. IS THE PROPERTY OF THE DEPTT. OF ARCHITECTURE CHANDIGARH U.T. CHANDIGARH AND MUST NOT BE ALTERED COPIED OR USED IN WHOLE OR IN PART WITHOUT THE PERMISSION OF THIS DEPTT. IN WRITING.

NOTE:- THIS DRAWING HAS BEEN COMPUTERISED ON 08-07-09 FROM ORIGINAL DRG. No. 1 JOB No. 208

THIS DRG. REPRODUCED FROM DRG. No. 1 OF JOB No. 208 ON DATED 20.1.72.

S.No.	DESCRIPTION	DATE	SIGN
-------	-------------	------	------

REVISIONS

Sd/- M.N. SHARMA 21.9.70 CHIEF ARCHITECT	SENIOR ARCHITECT
Sd/- A. PARKASH 29.5.68 ARCHITECT	ASSTT. ARCHITECT

OFFICE OF THE  
CHIEF ARCHITECT  
CHANDIGARH. U.T.

SCALE : 1/2" TO A FOOT

DATE:

REDRAWN Sd/- 20th Jan 1972 CHECKED	DRG. No. 1	JOB No. 208
---	---------------	----------------

BOOTHS IN  
SECTOR 20 & 21