




1. THIS DRAWING IS THE PROPERTY OF DEPARTMENT OF ARCHITECTURE AND MUST NOT BE COPIED, ALTERED OR USED IN PART OR IN WHOLE WITHOUT THE PERMISSION OF THIS DEPARTMENT IN WRITING.

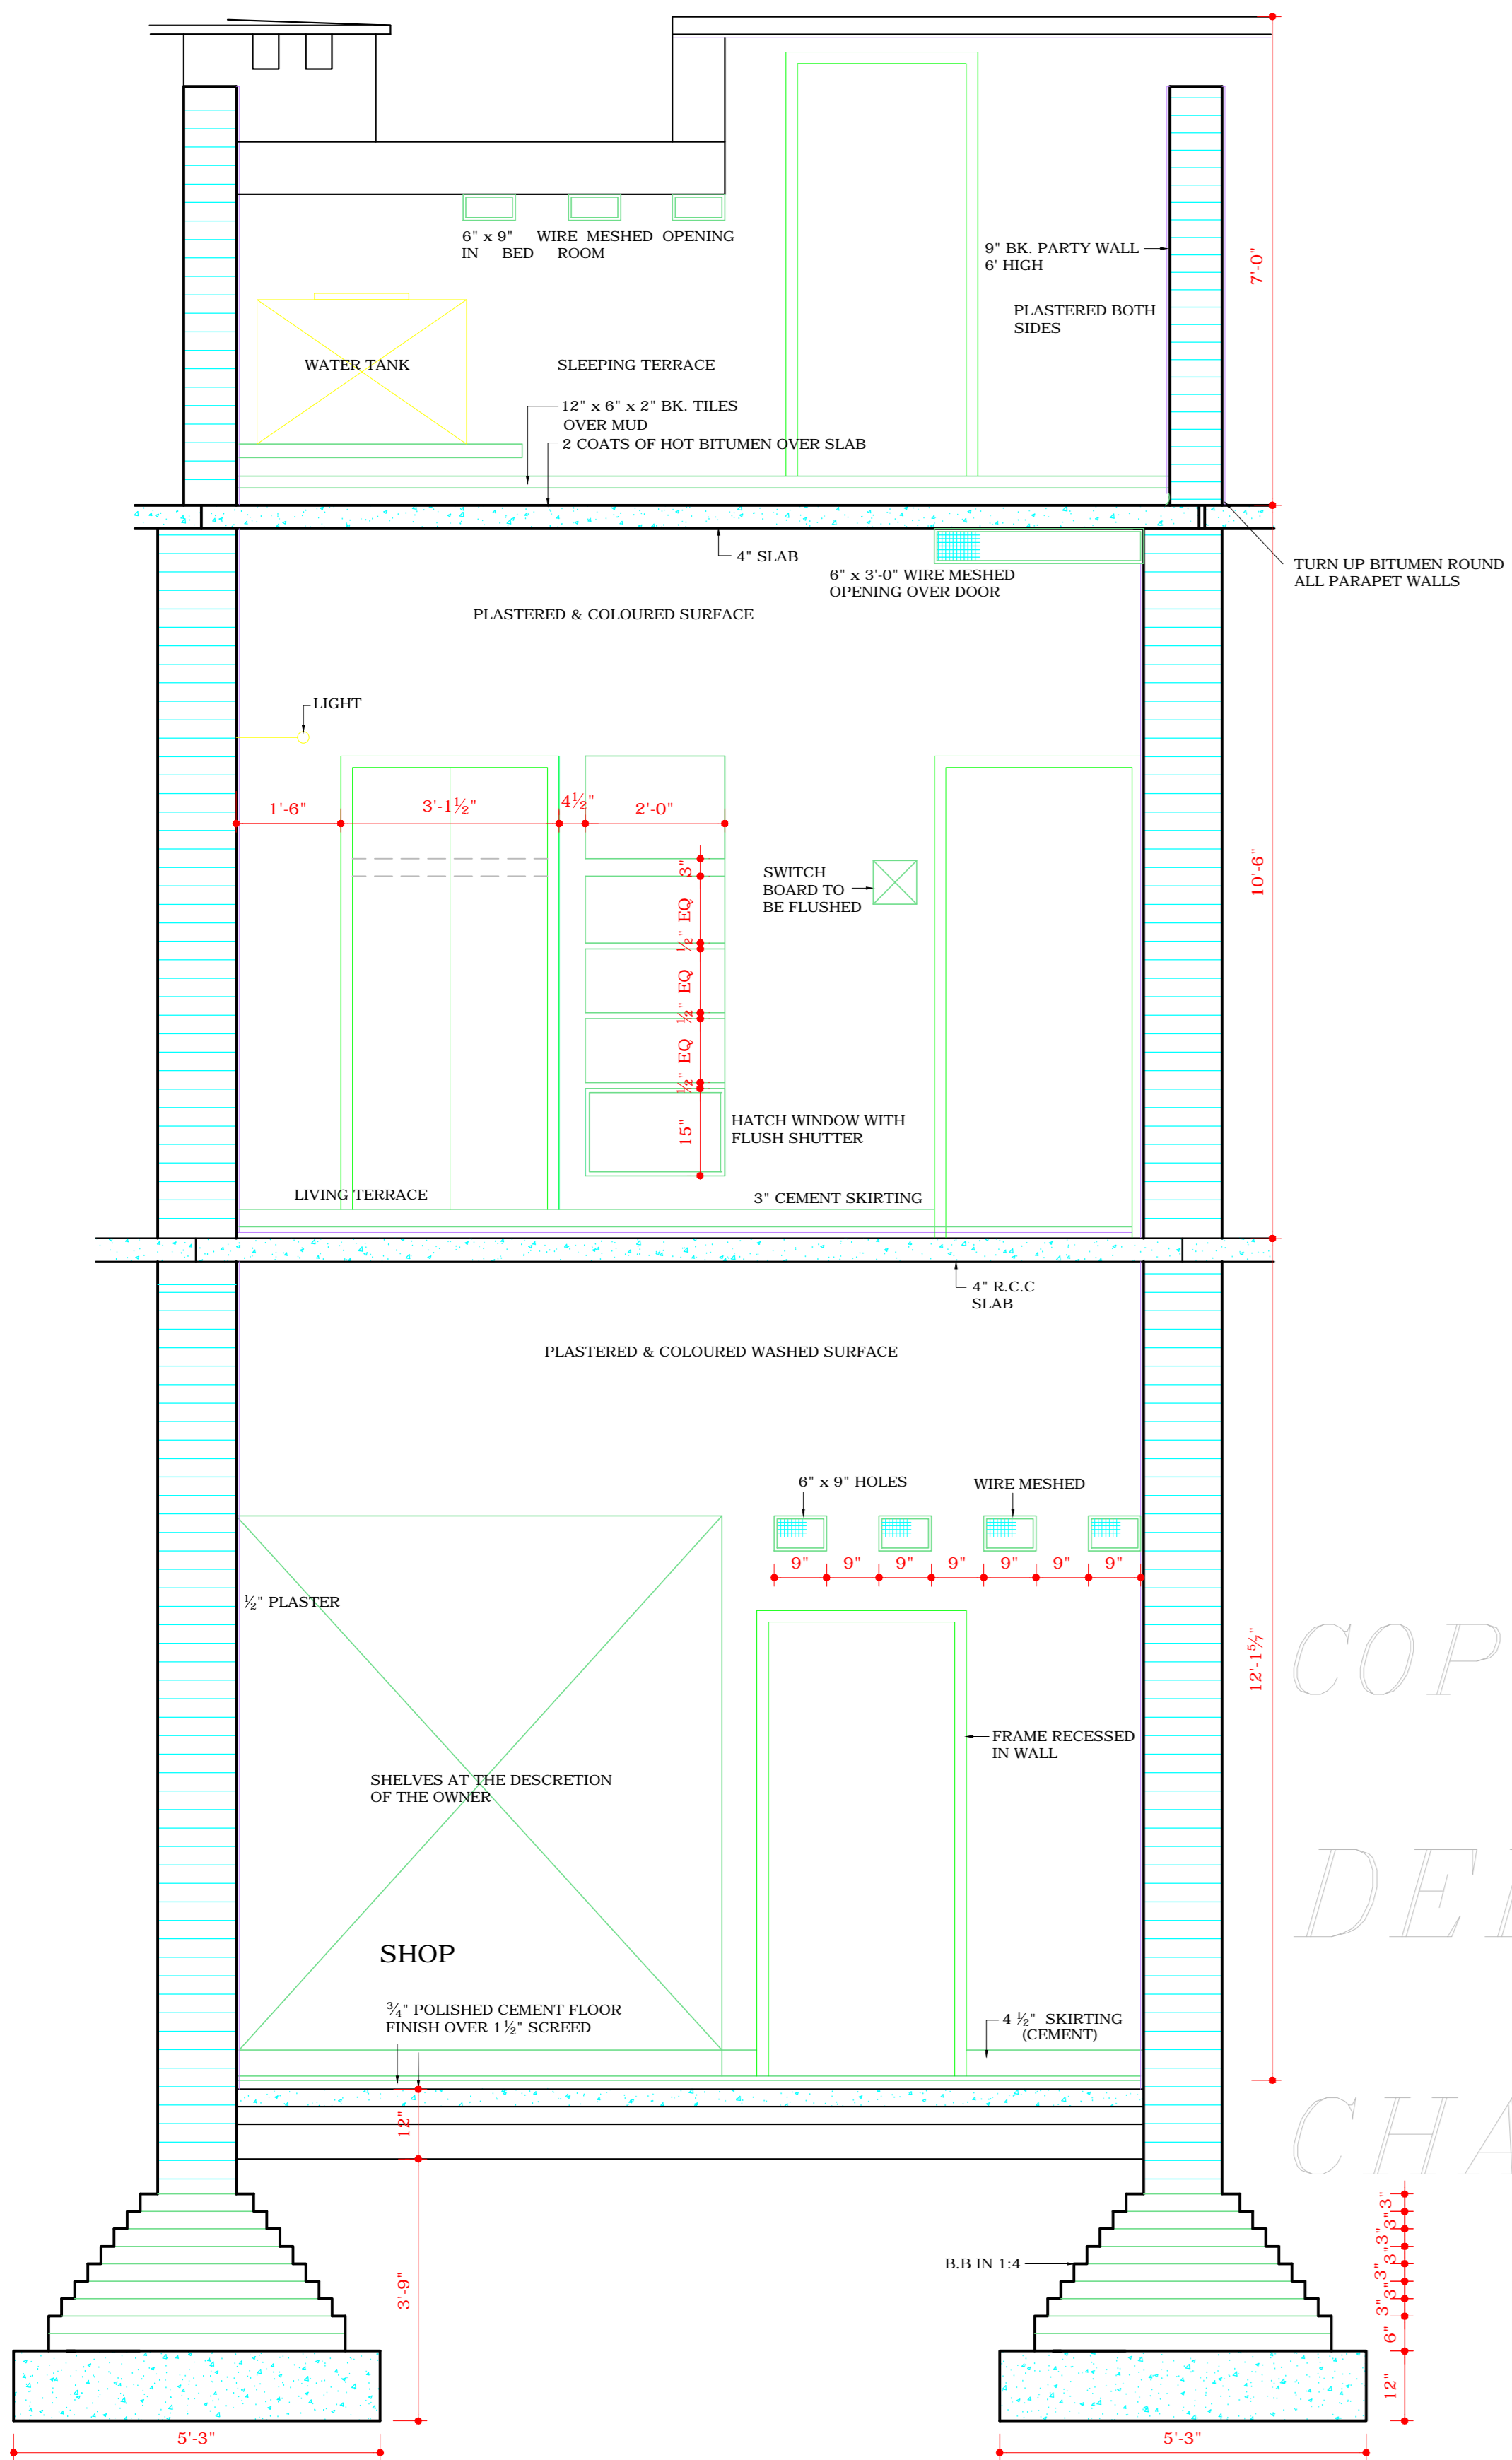


SECTION AT DD

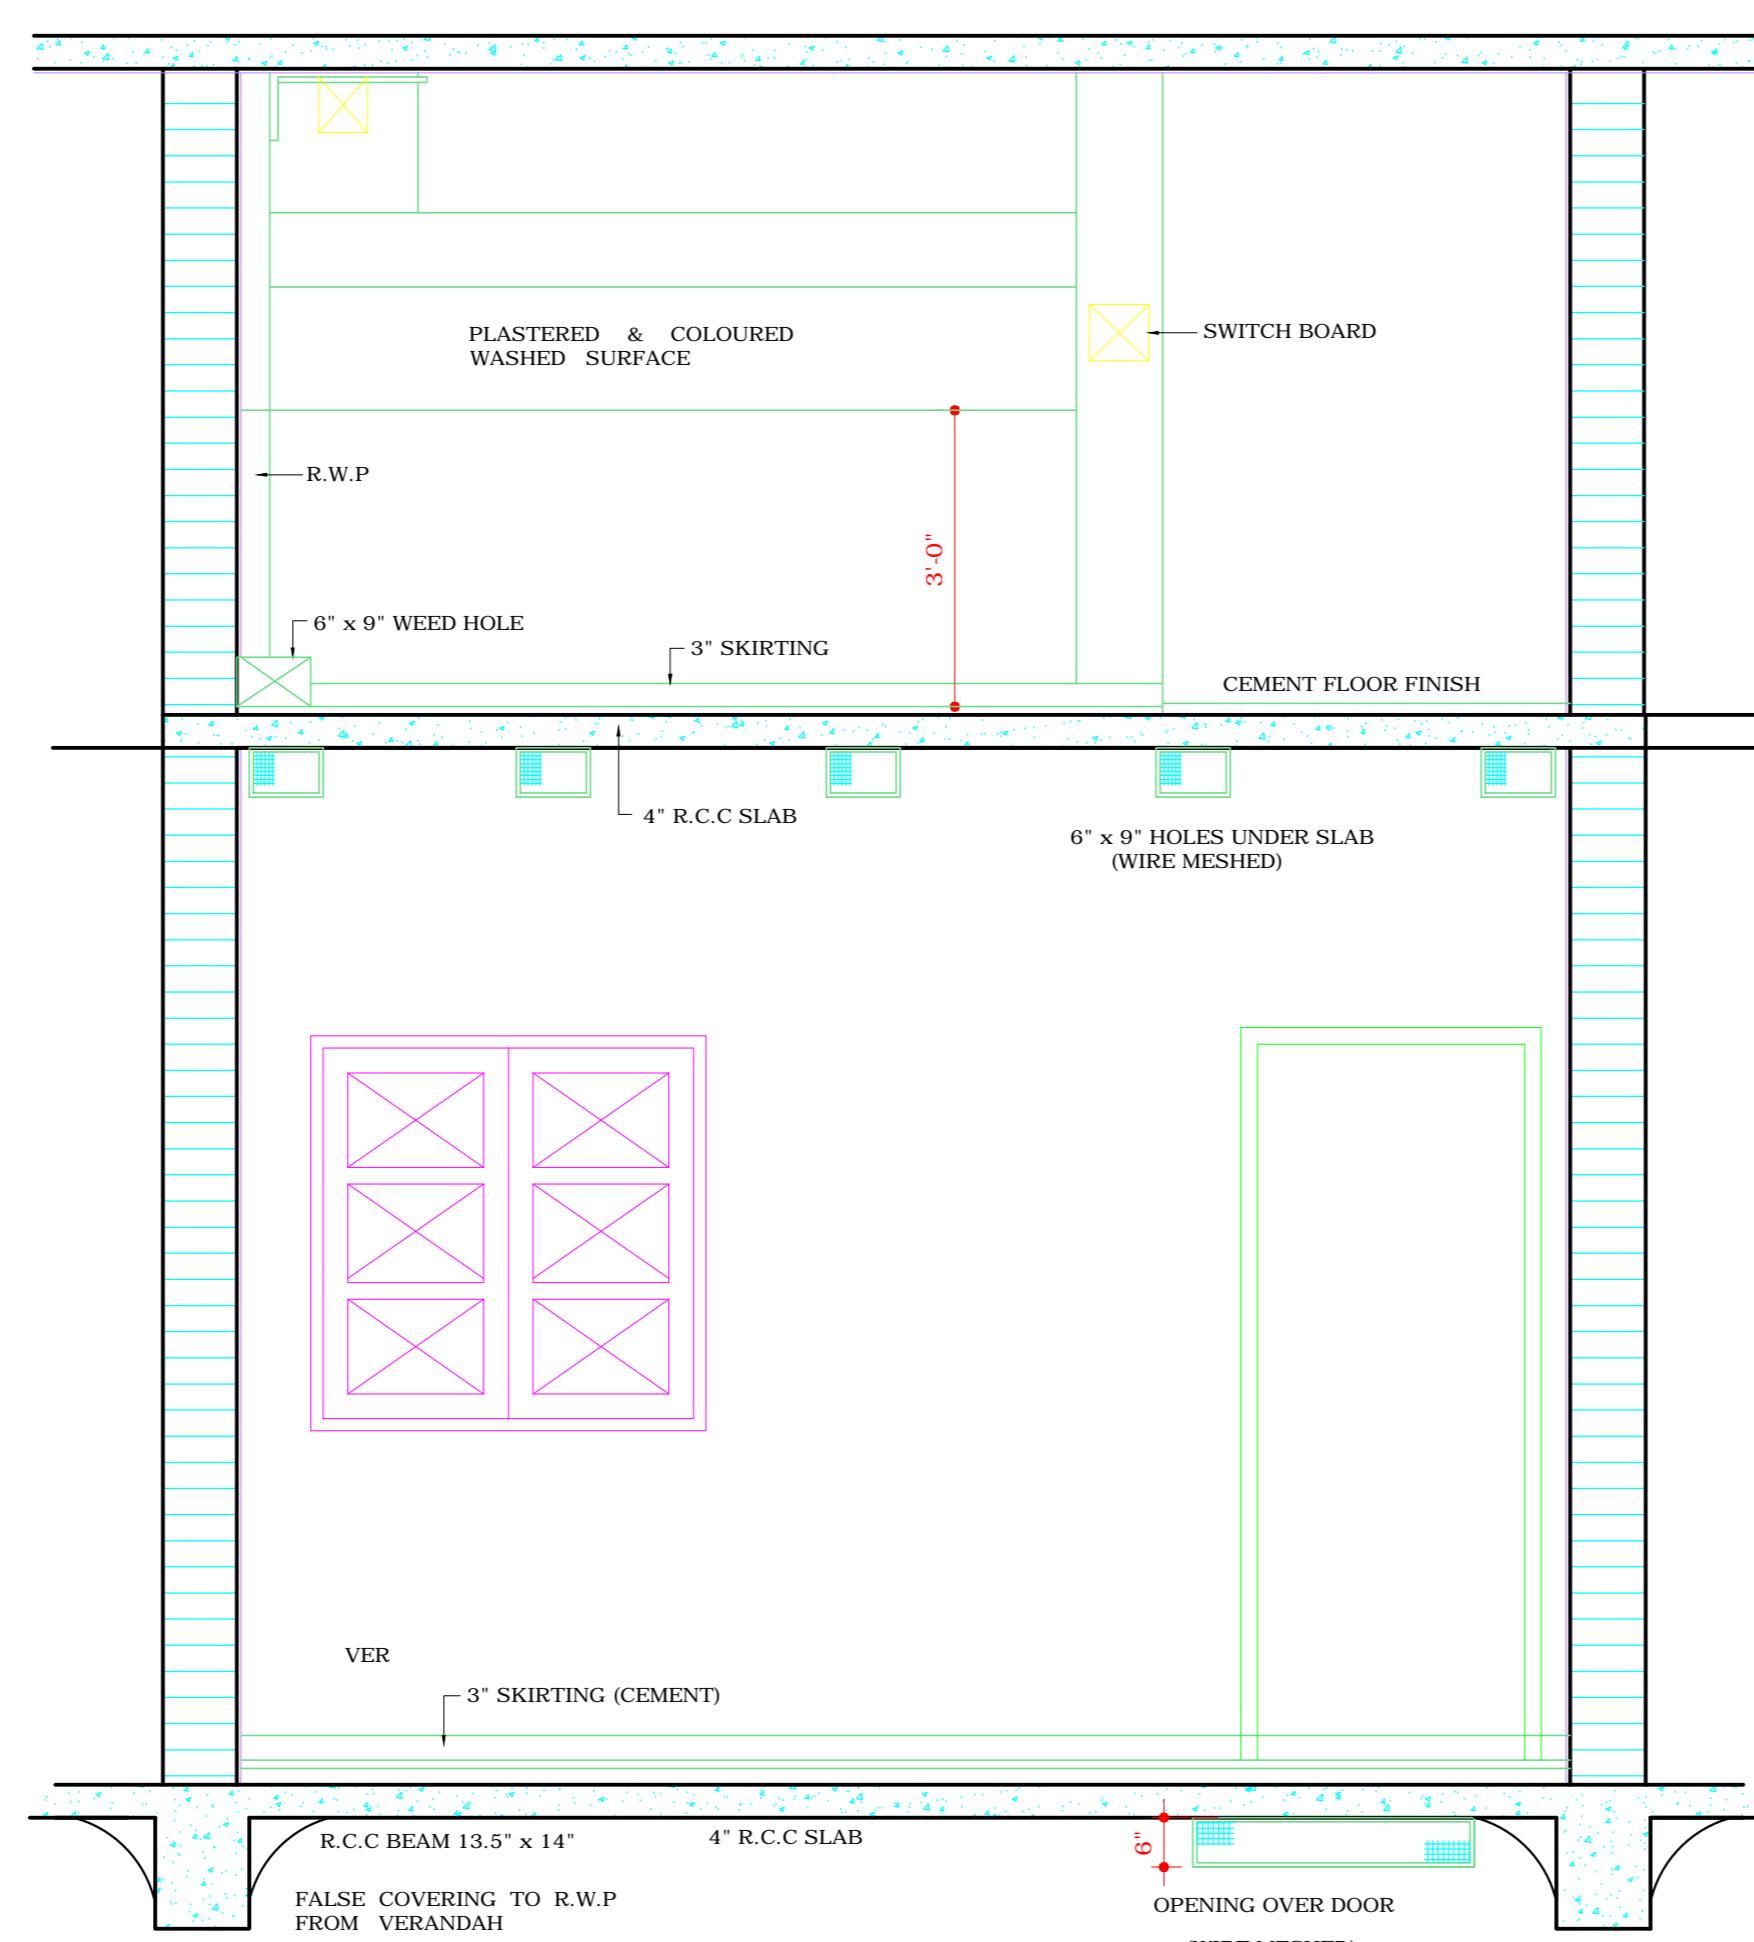

SECTION AT EE

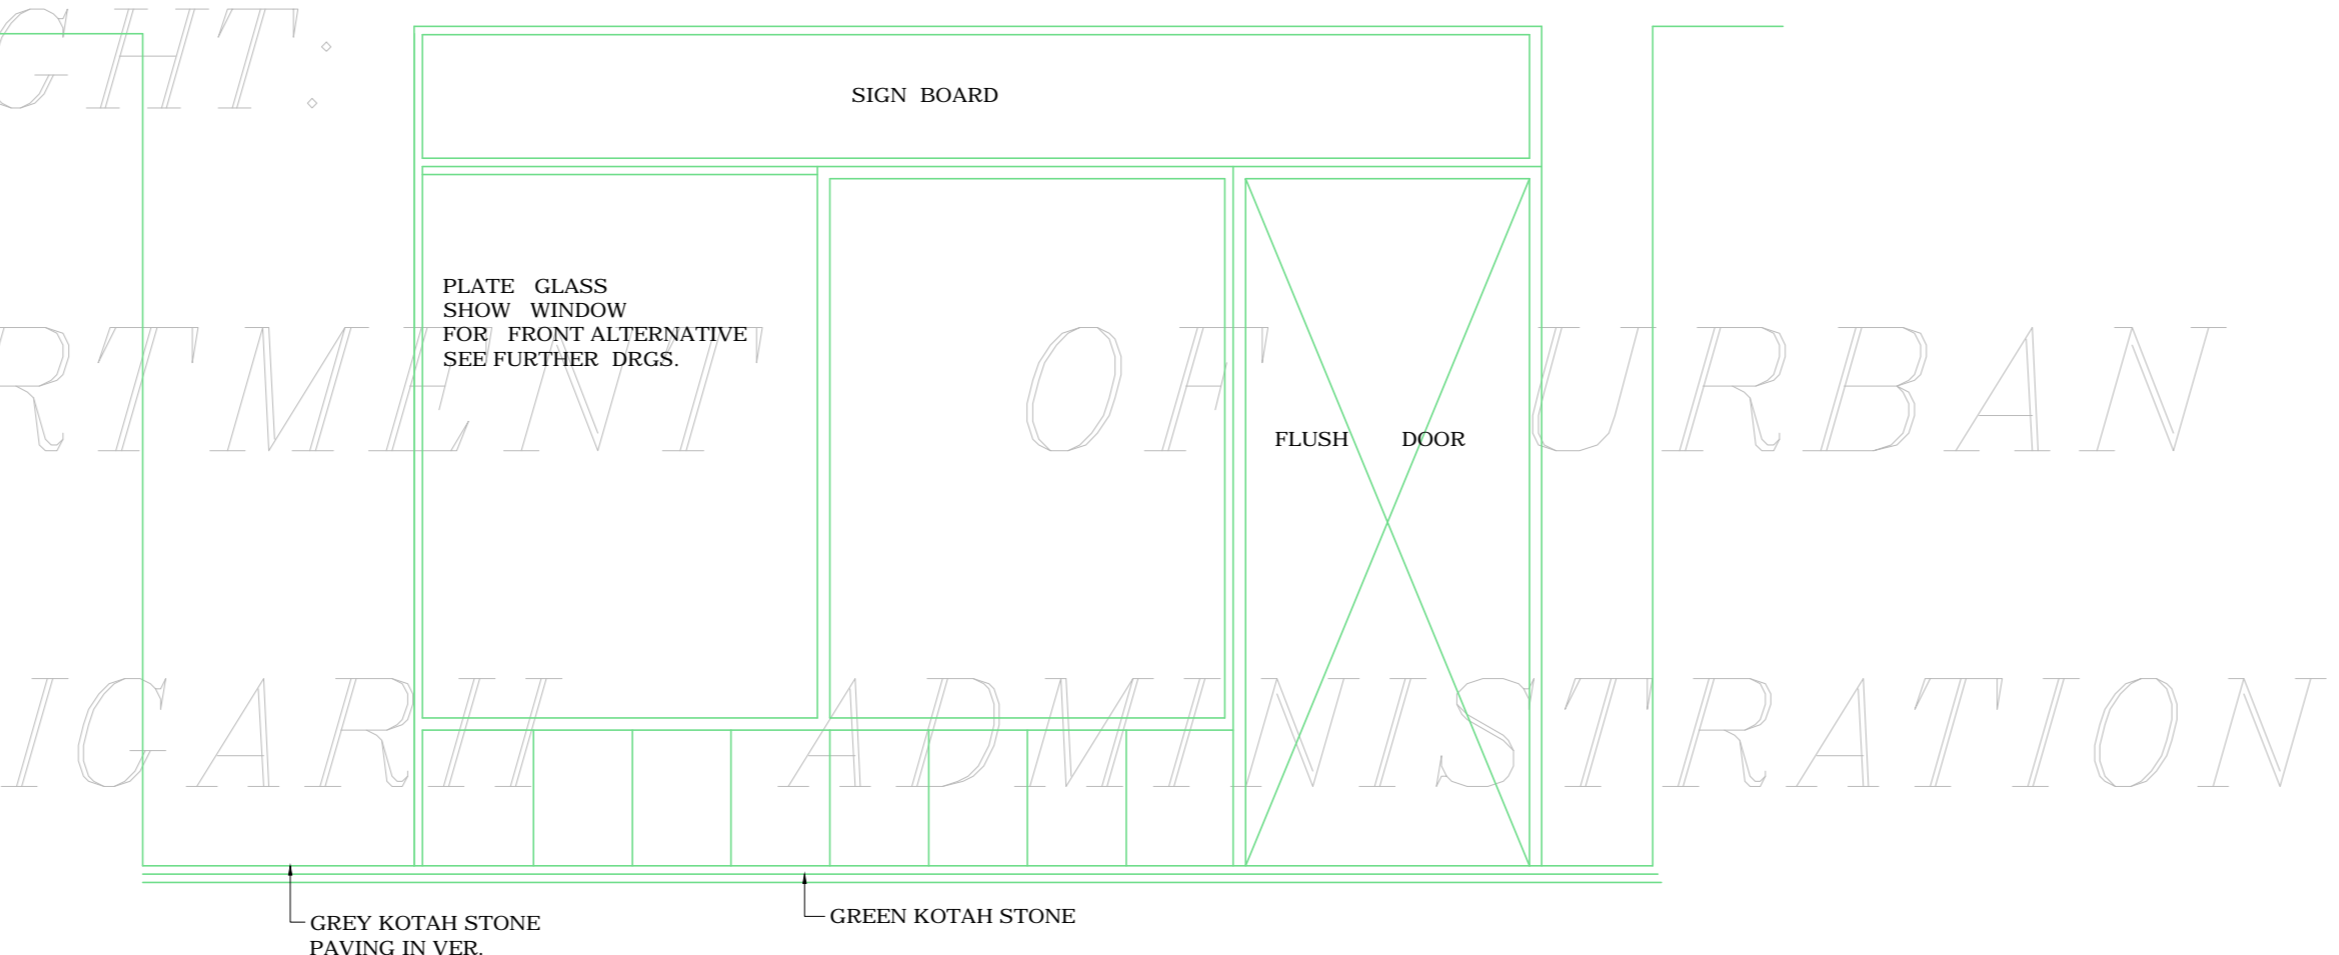


ELEVATION

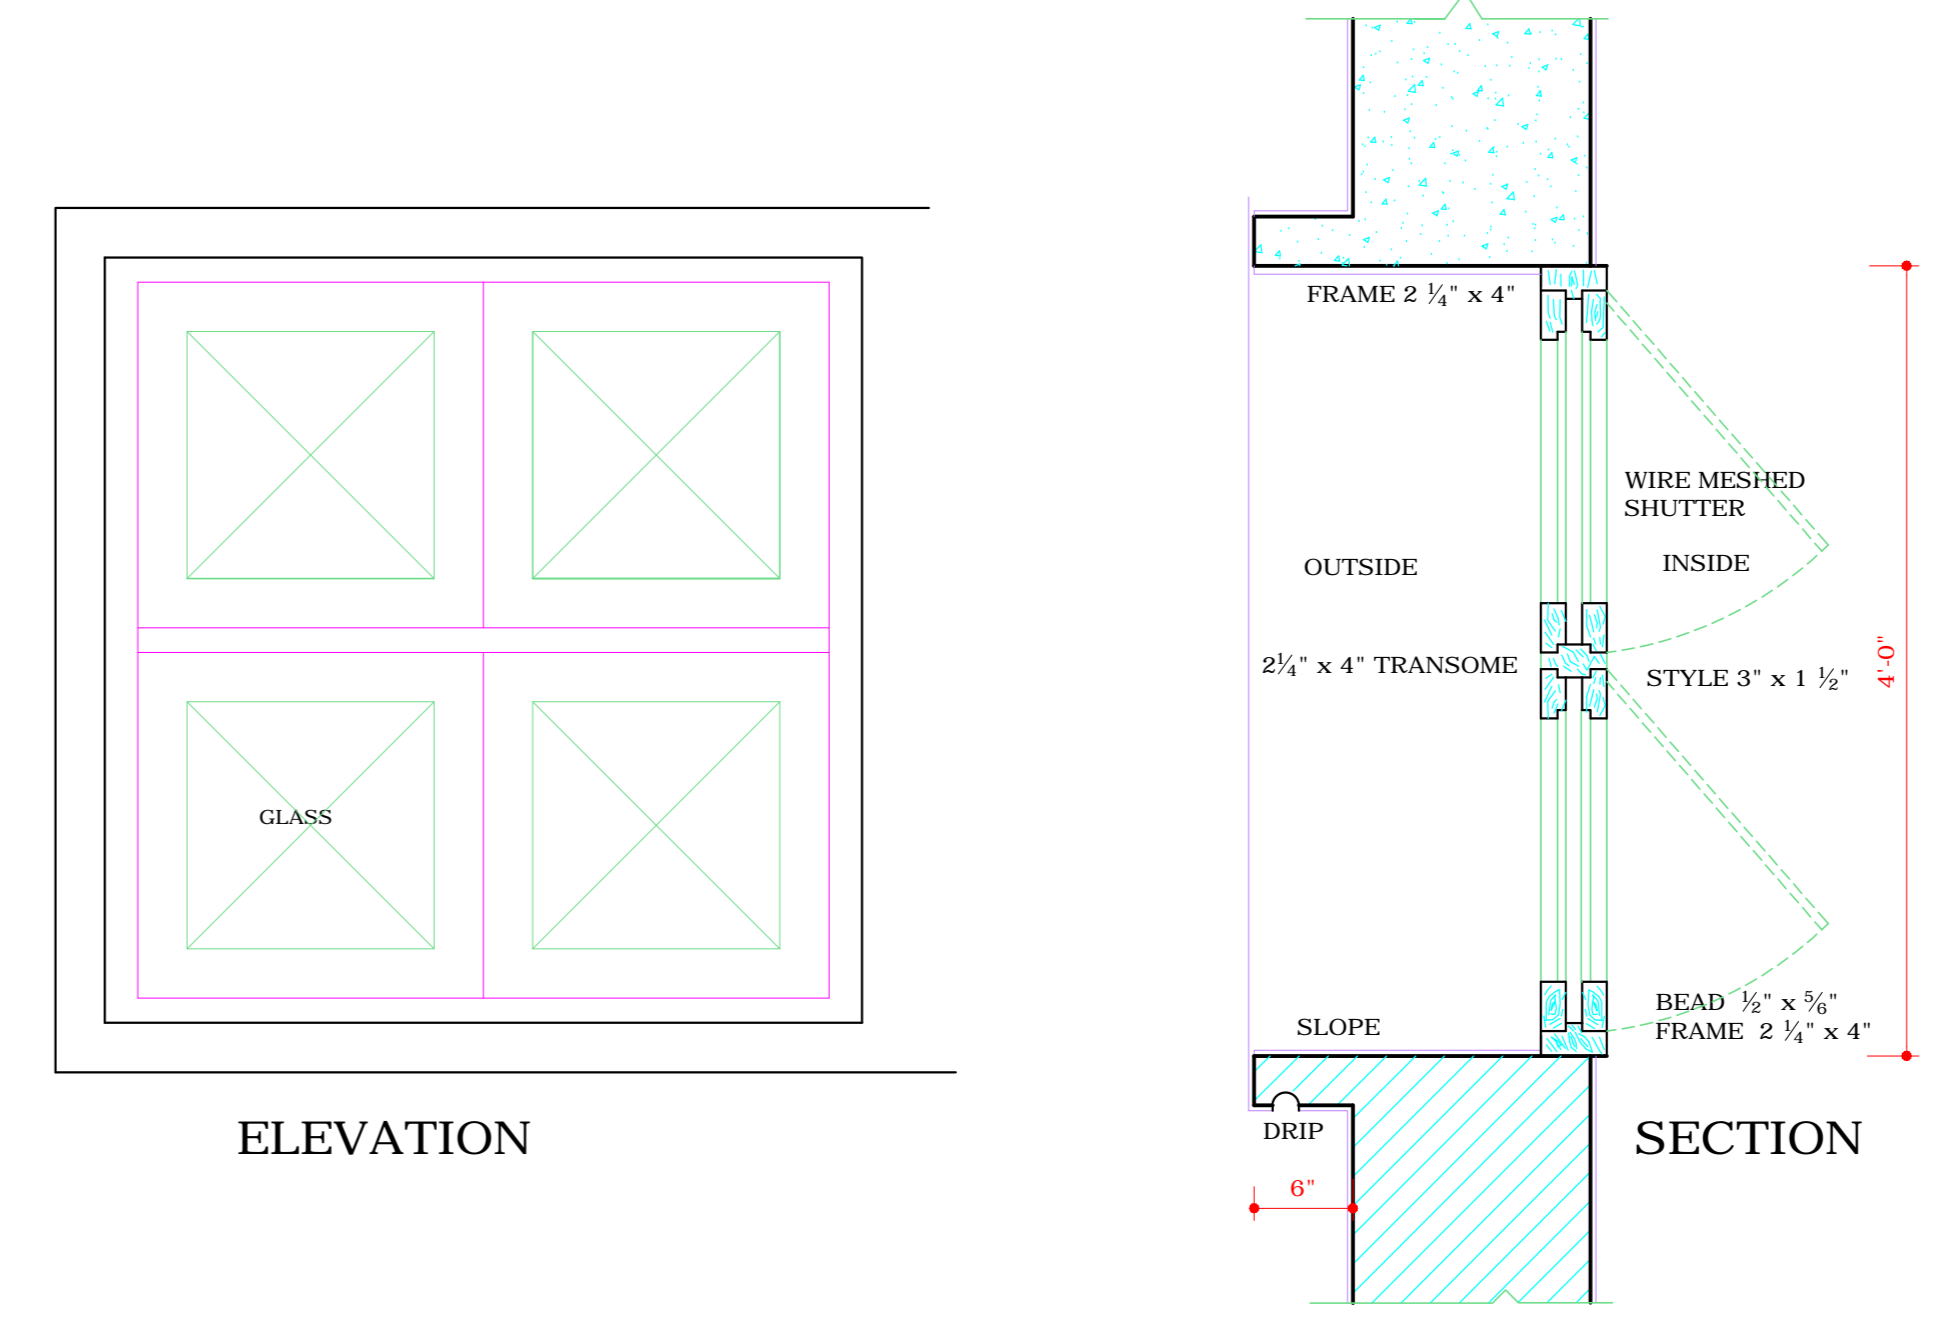


ELEVATION


SECTION

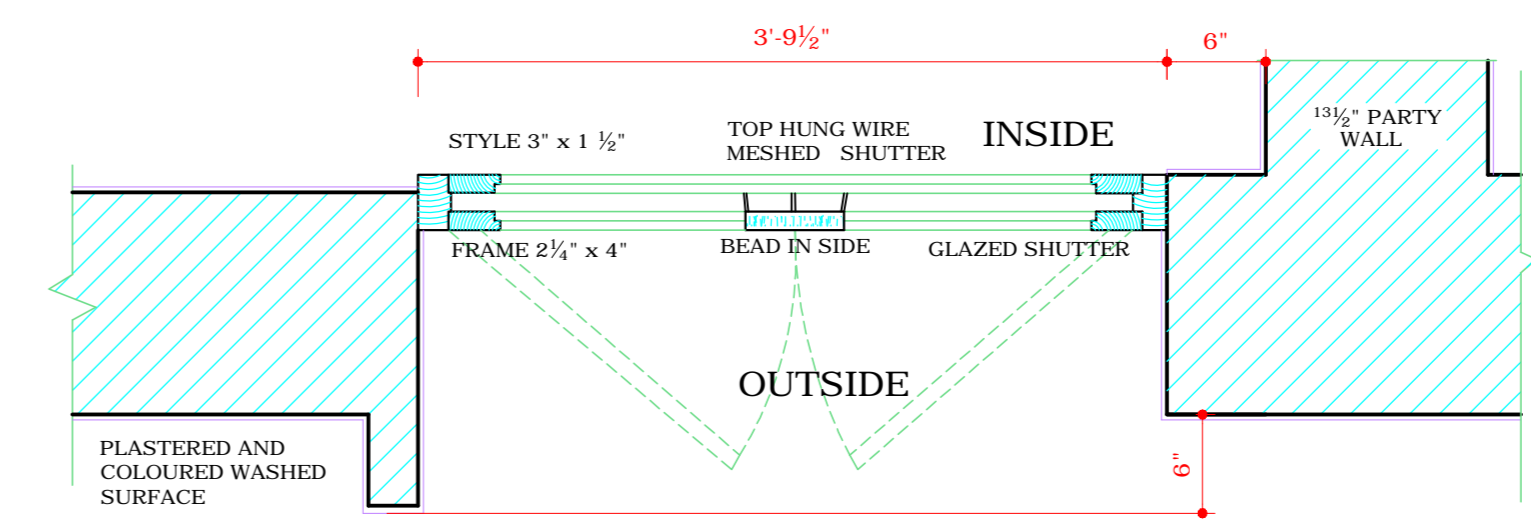


PLAN OF KITCHEN WINDOW

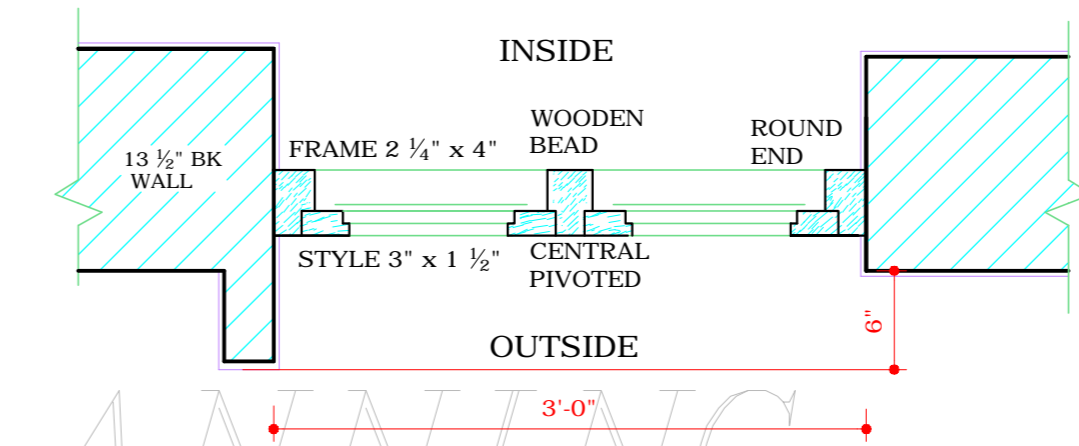


PLAN OF STAIRCASE WINDOW

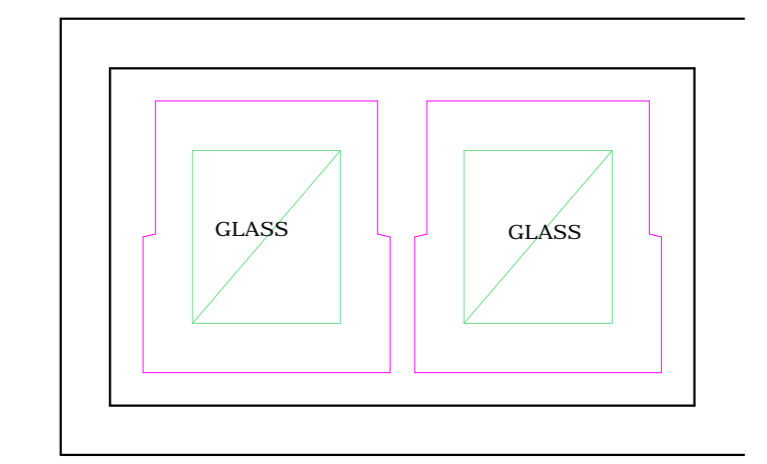

ELEVATION

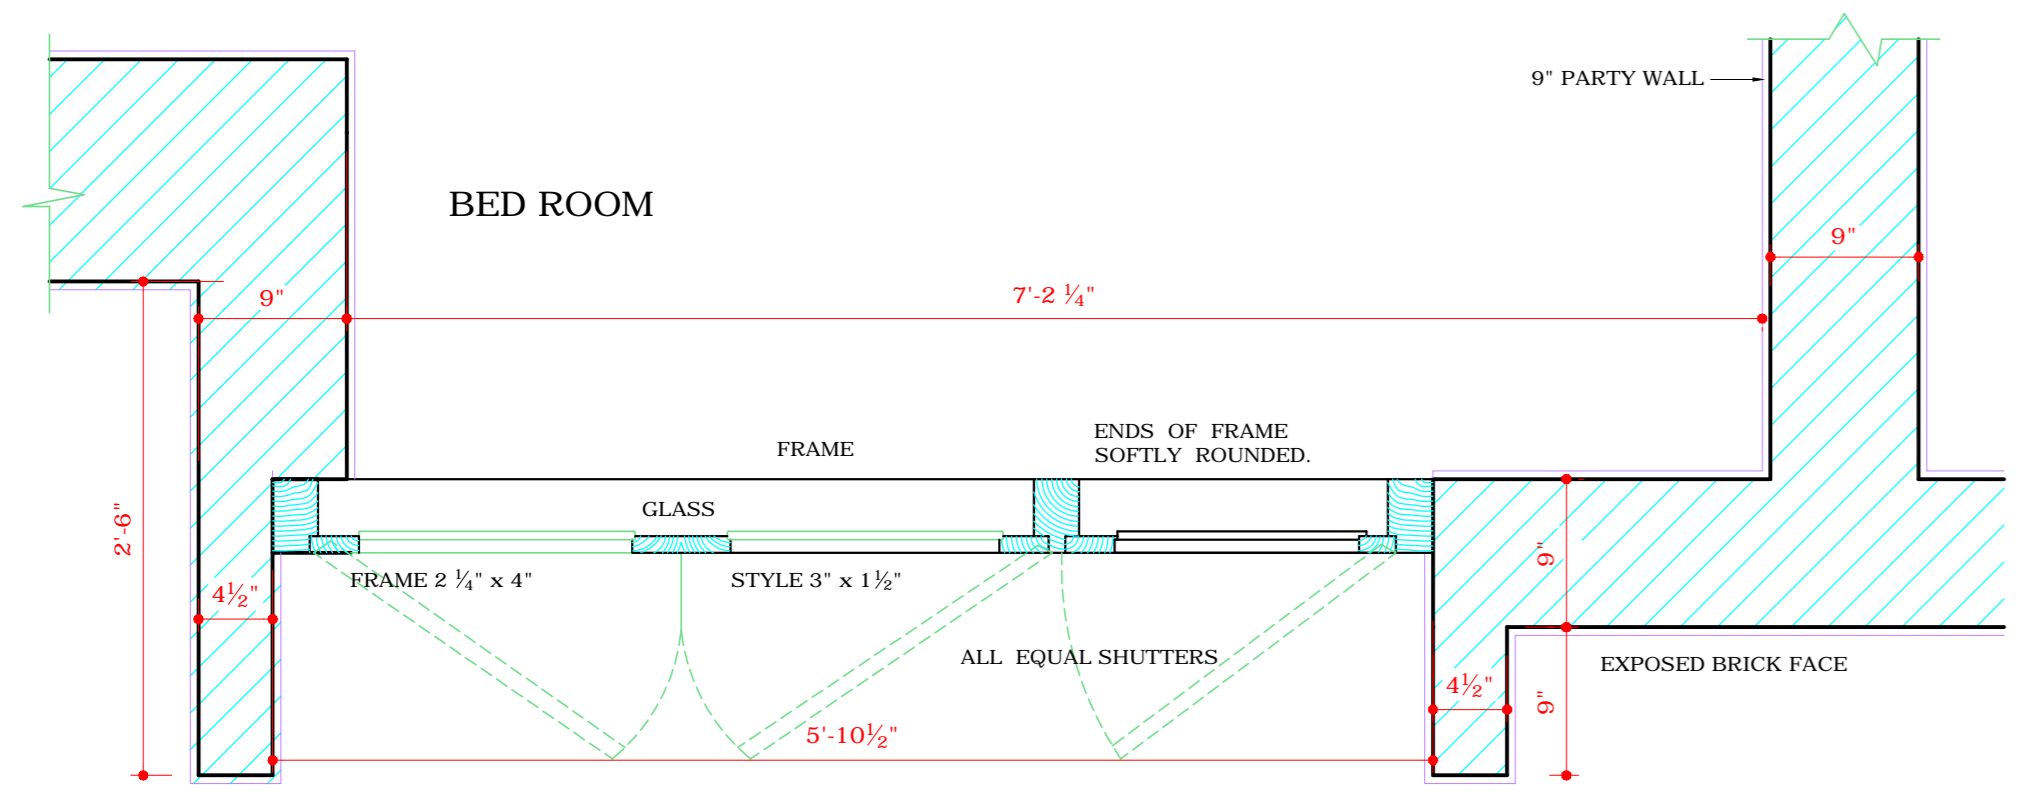

PLAN OF BED RM WINDOW

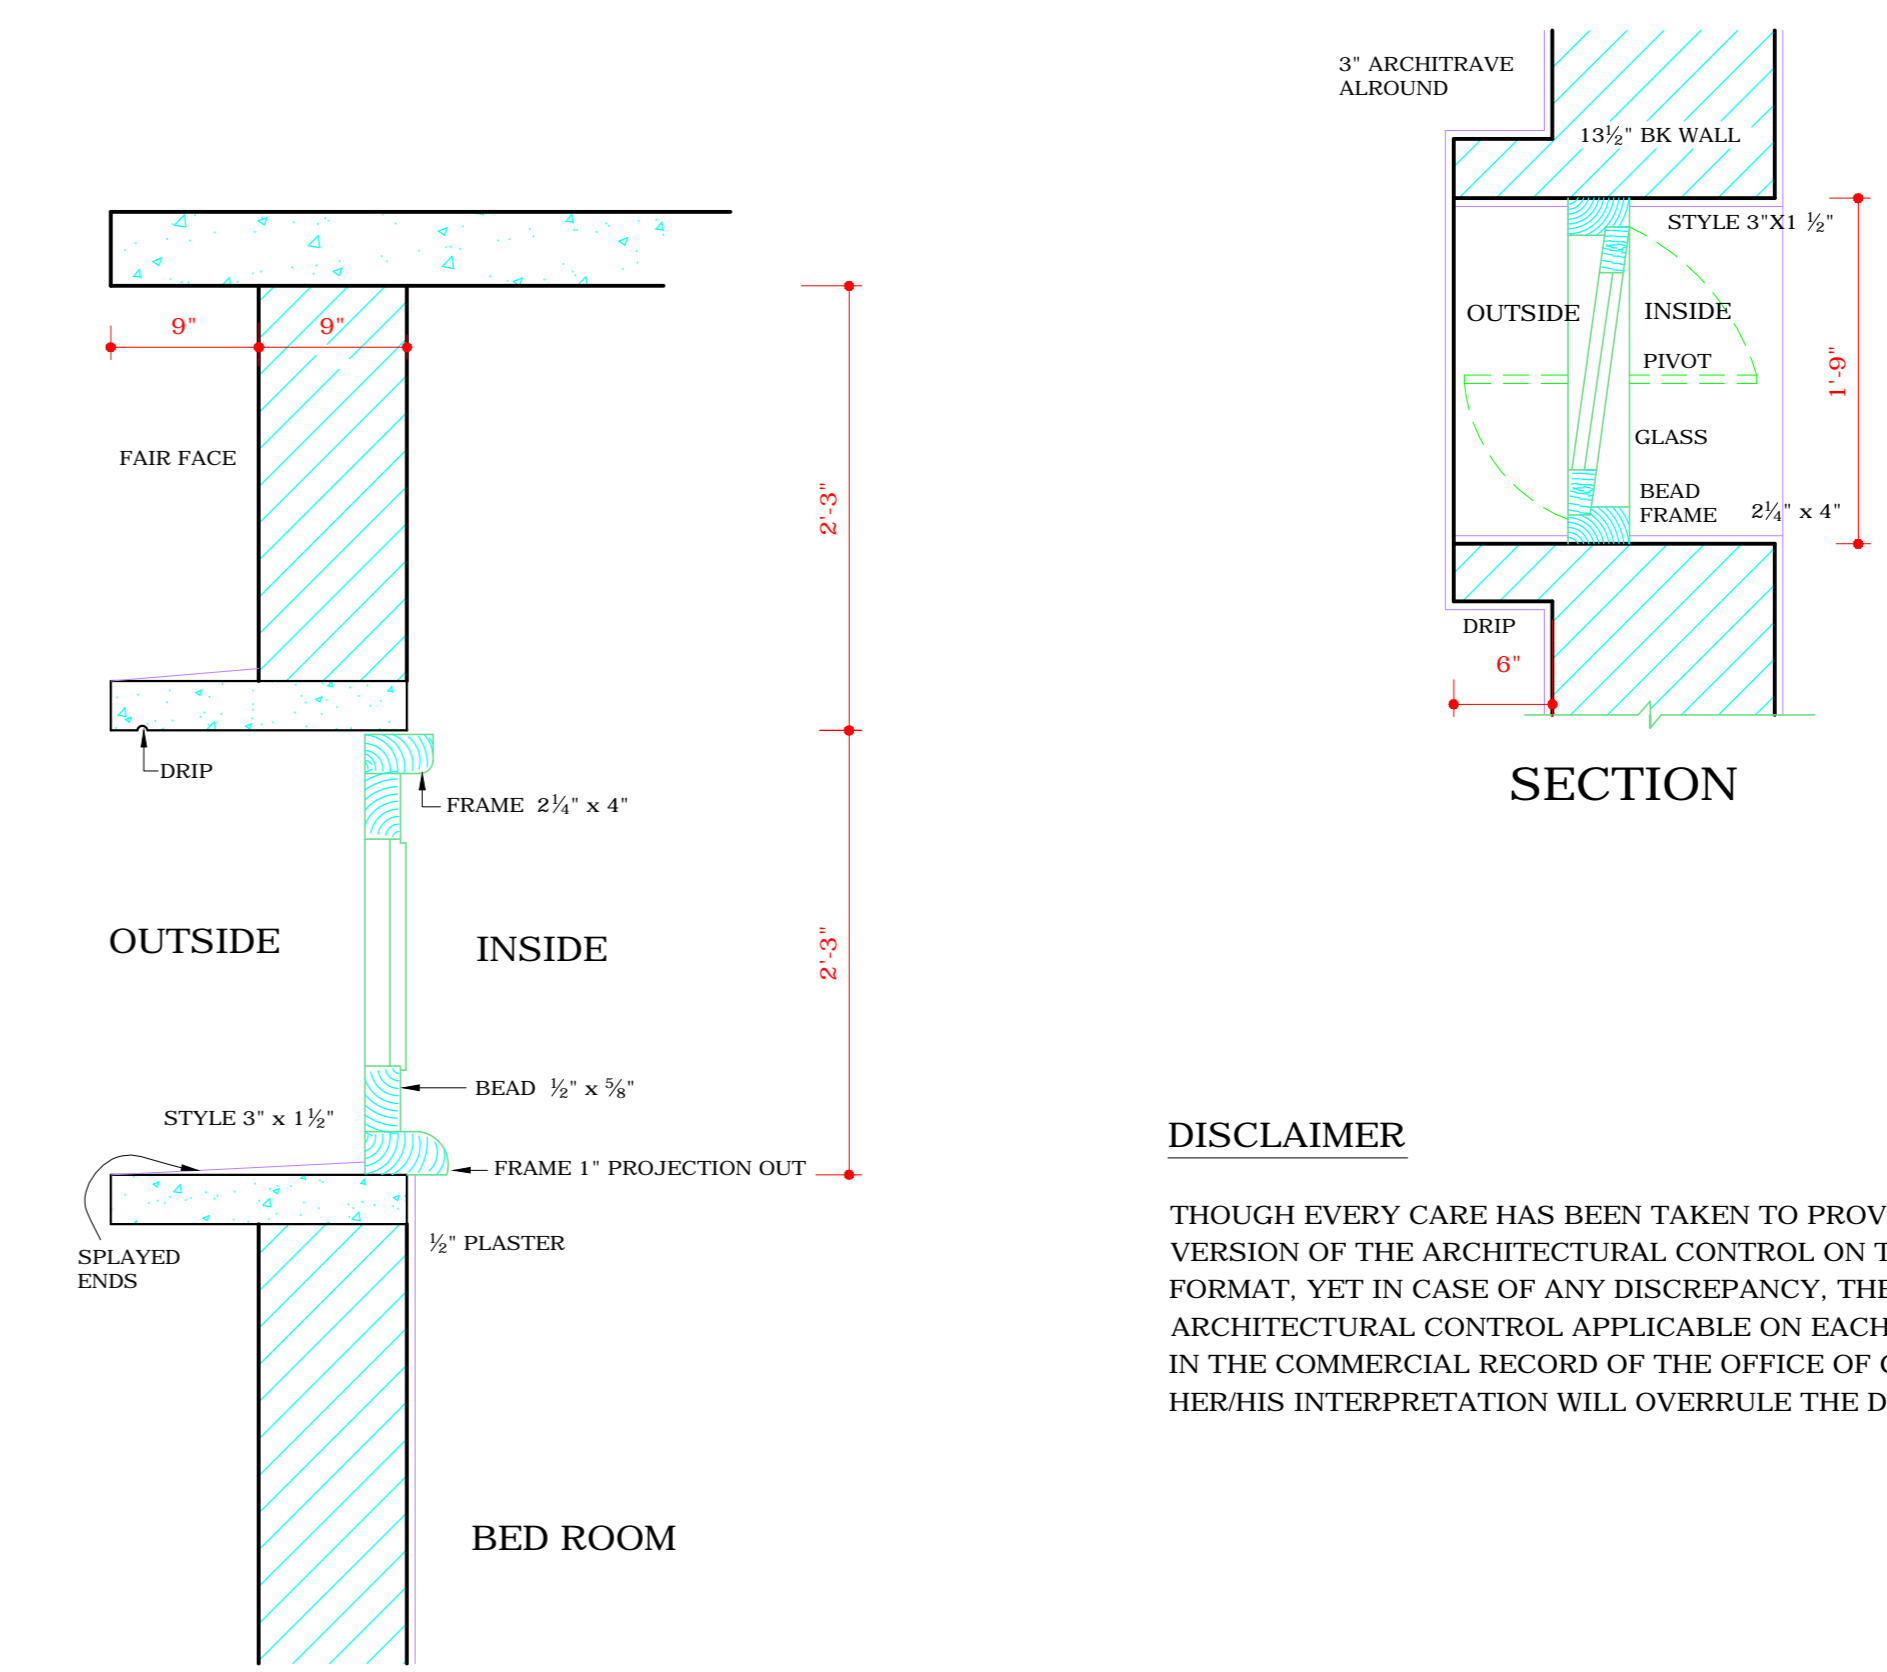

SECTION

DISCLAIMER

THOUGH EVERY CARE HAS BEEN TAKEN TO PROVIDE THE CORRECT VERSION OF THE ARCHITECTURAL CONTROL ON THIS DIGITIZED (PDF) FORMAT, YET IN CASE OF ANY DISCREPANCY, THE MASTER COPY OF THE ARCHITECTURAL CONTROL APPLICABLE ON EACH SUCH SITE, AS AVAILABLE IN THE COMMERCIAL RECORD OF THE OFFICE OF CHIEF ARCHITECT OR HER/HIS INTERPRETATION WILL OVERRULE THE DIGITIZED FORMAT.

SD/- M.N SHARMA
26X/70
CHIEF ARCHITECT

SCALE: 1 INCH A FOOT
1/2 INCH TO A FOOT

DRAWN P.PARKASH	CHECKED- SD/-	DATE
DRG NO. 7	JOB NO. 32/B	

SHOPPING CENTRE
ANNEXE SECTOR 22 D
23, 16.

STANDARD SHOP & FLAT
SHOWING SECTIONS DETAILS

Sd/- DETHE
19 MAY 69
SENIOR ARCHITECT

ATTESTED
Sd/- S.D SHARMA
16/5/69
ARCHITECT

Sd/- JANE. B. DREW
SENIOR ARCHITECT

Sd/- S.L. VARMA
20-X-70
CHIEF ADMINISTRATOR

Sd/- B.P. MATHUR
JUNIOR ARCHITECT