




DEPARTMENT OF  
ARCHITECTURE U.T

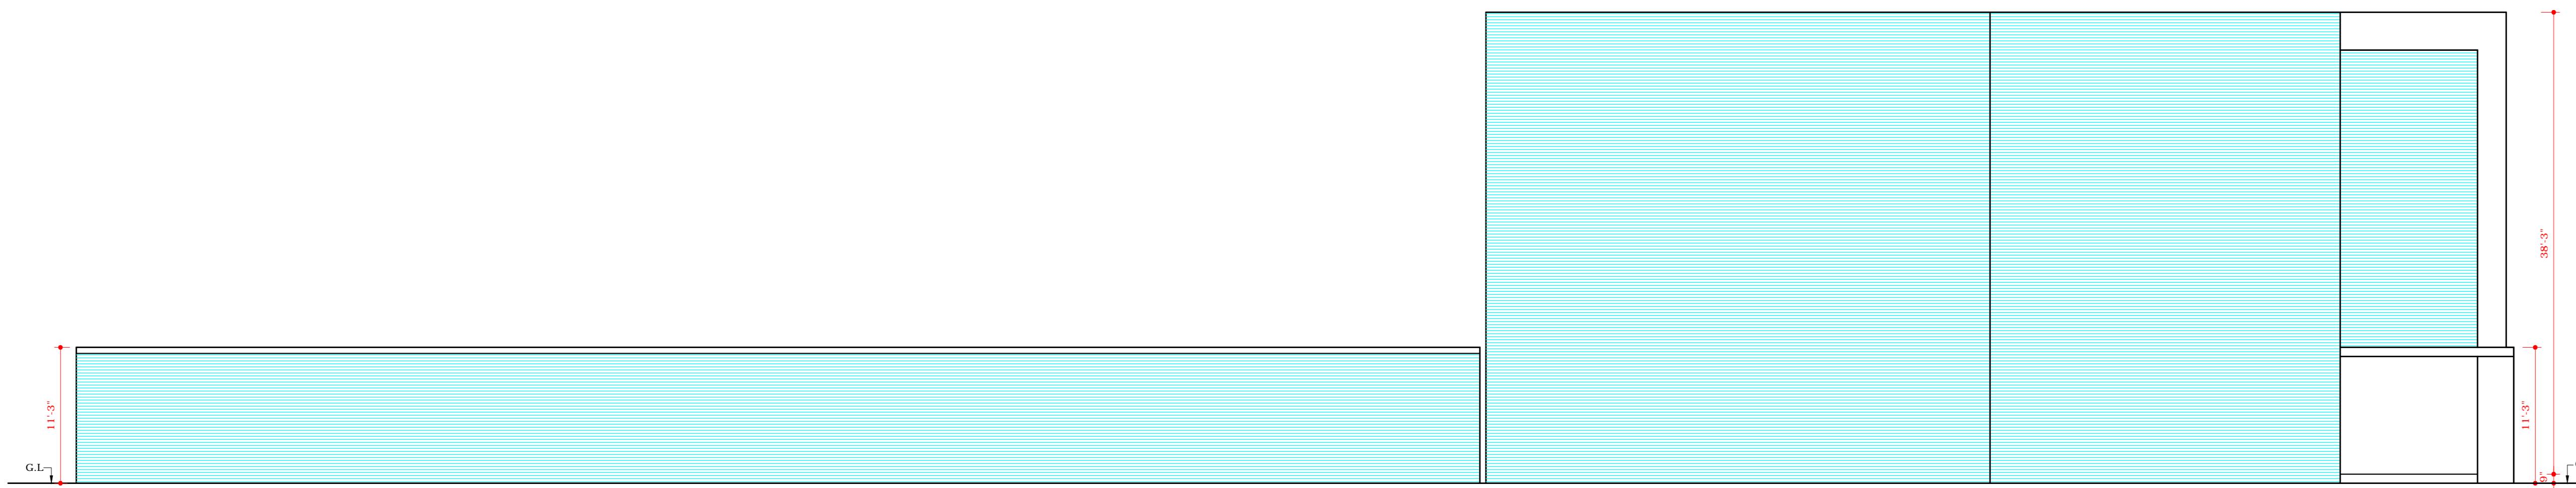


LEFT SIDE END ELEVATION

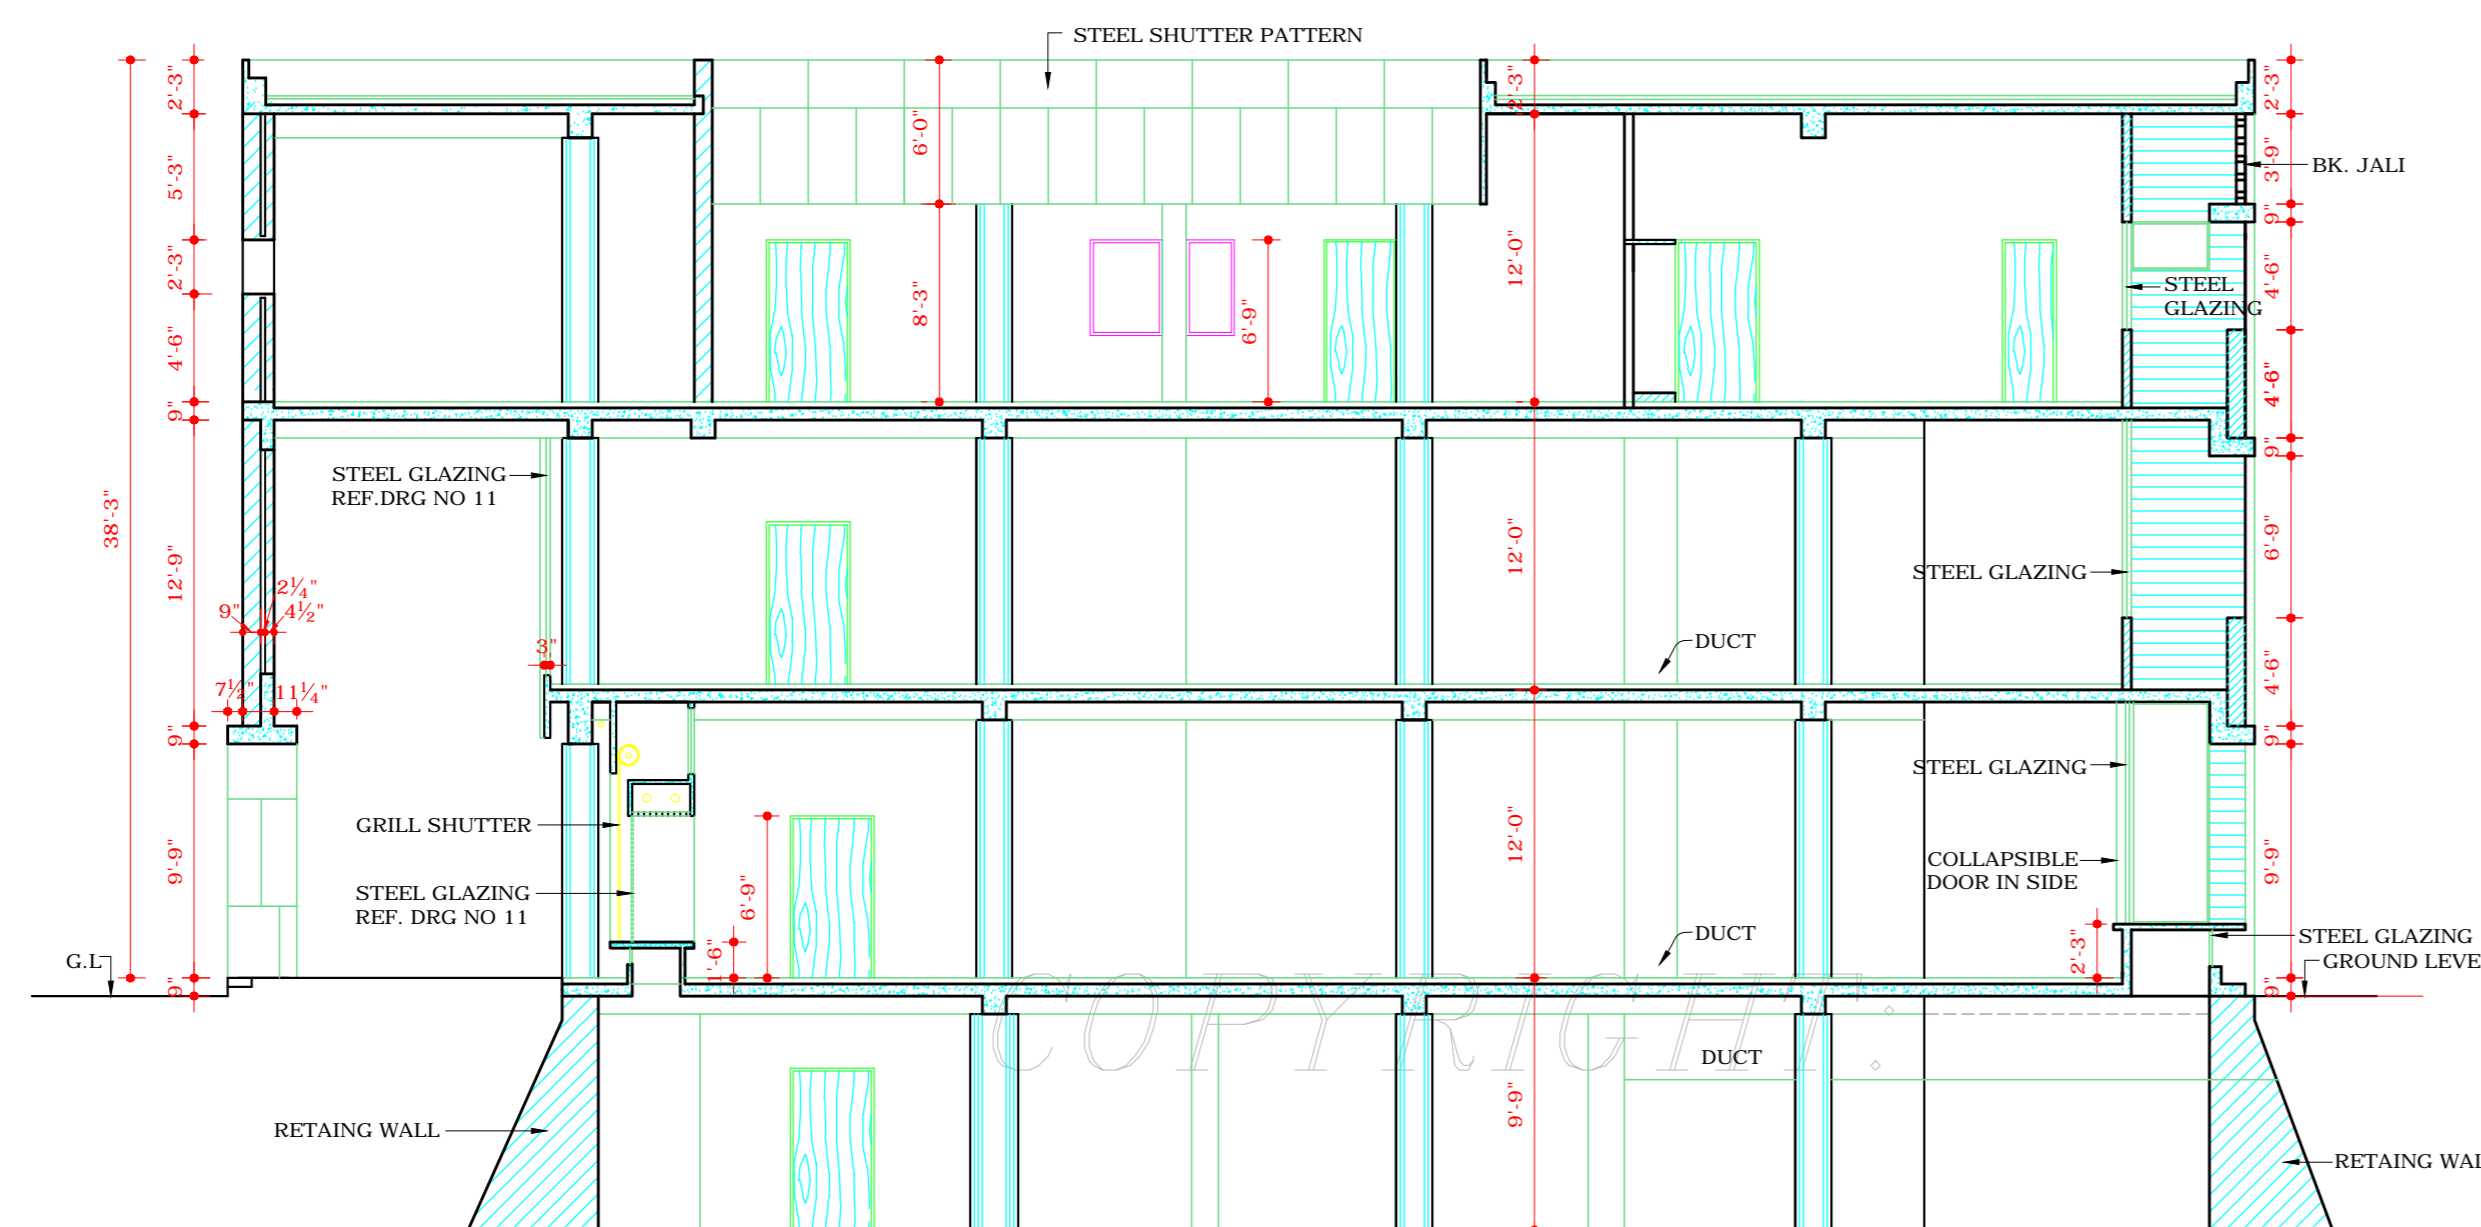

SECTION AT AA'

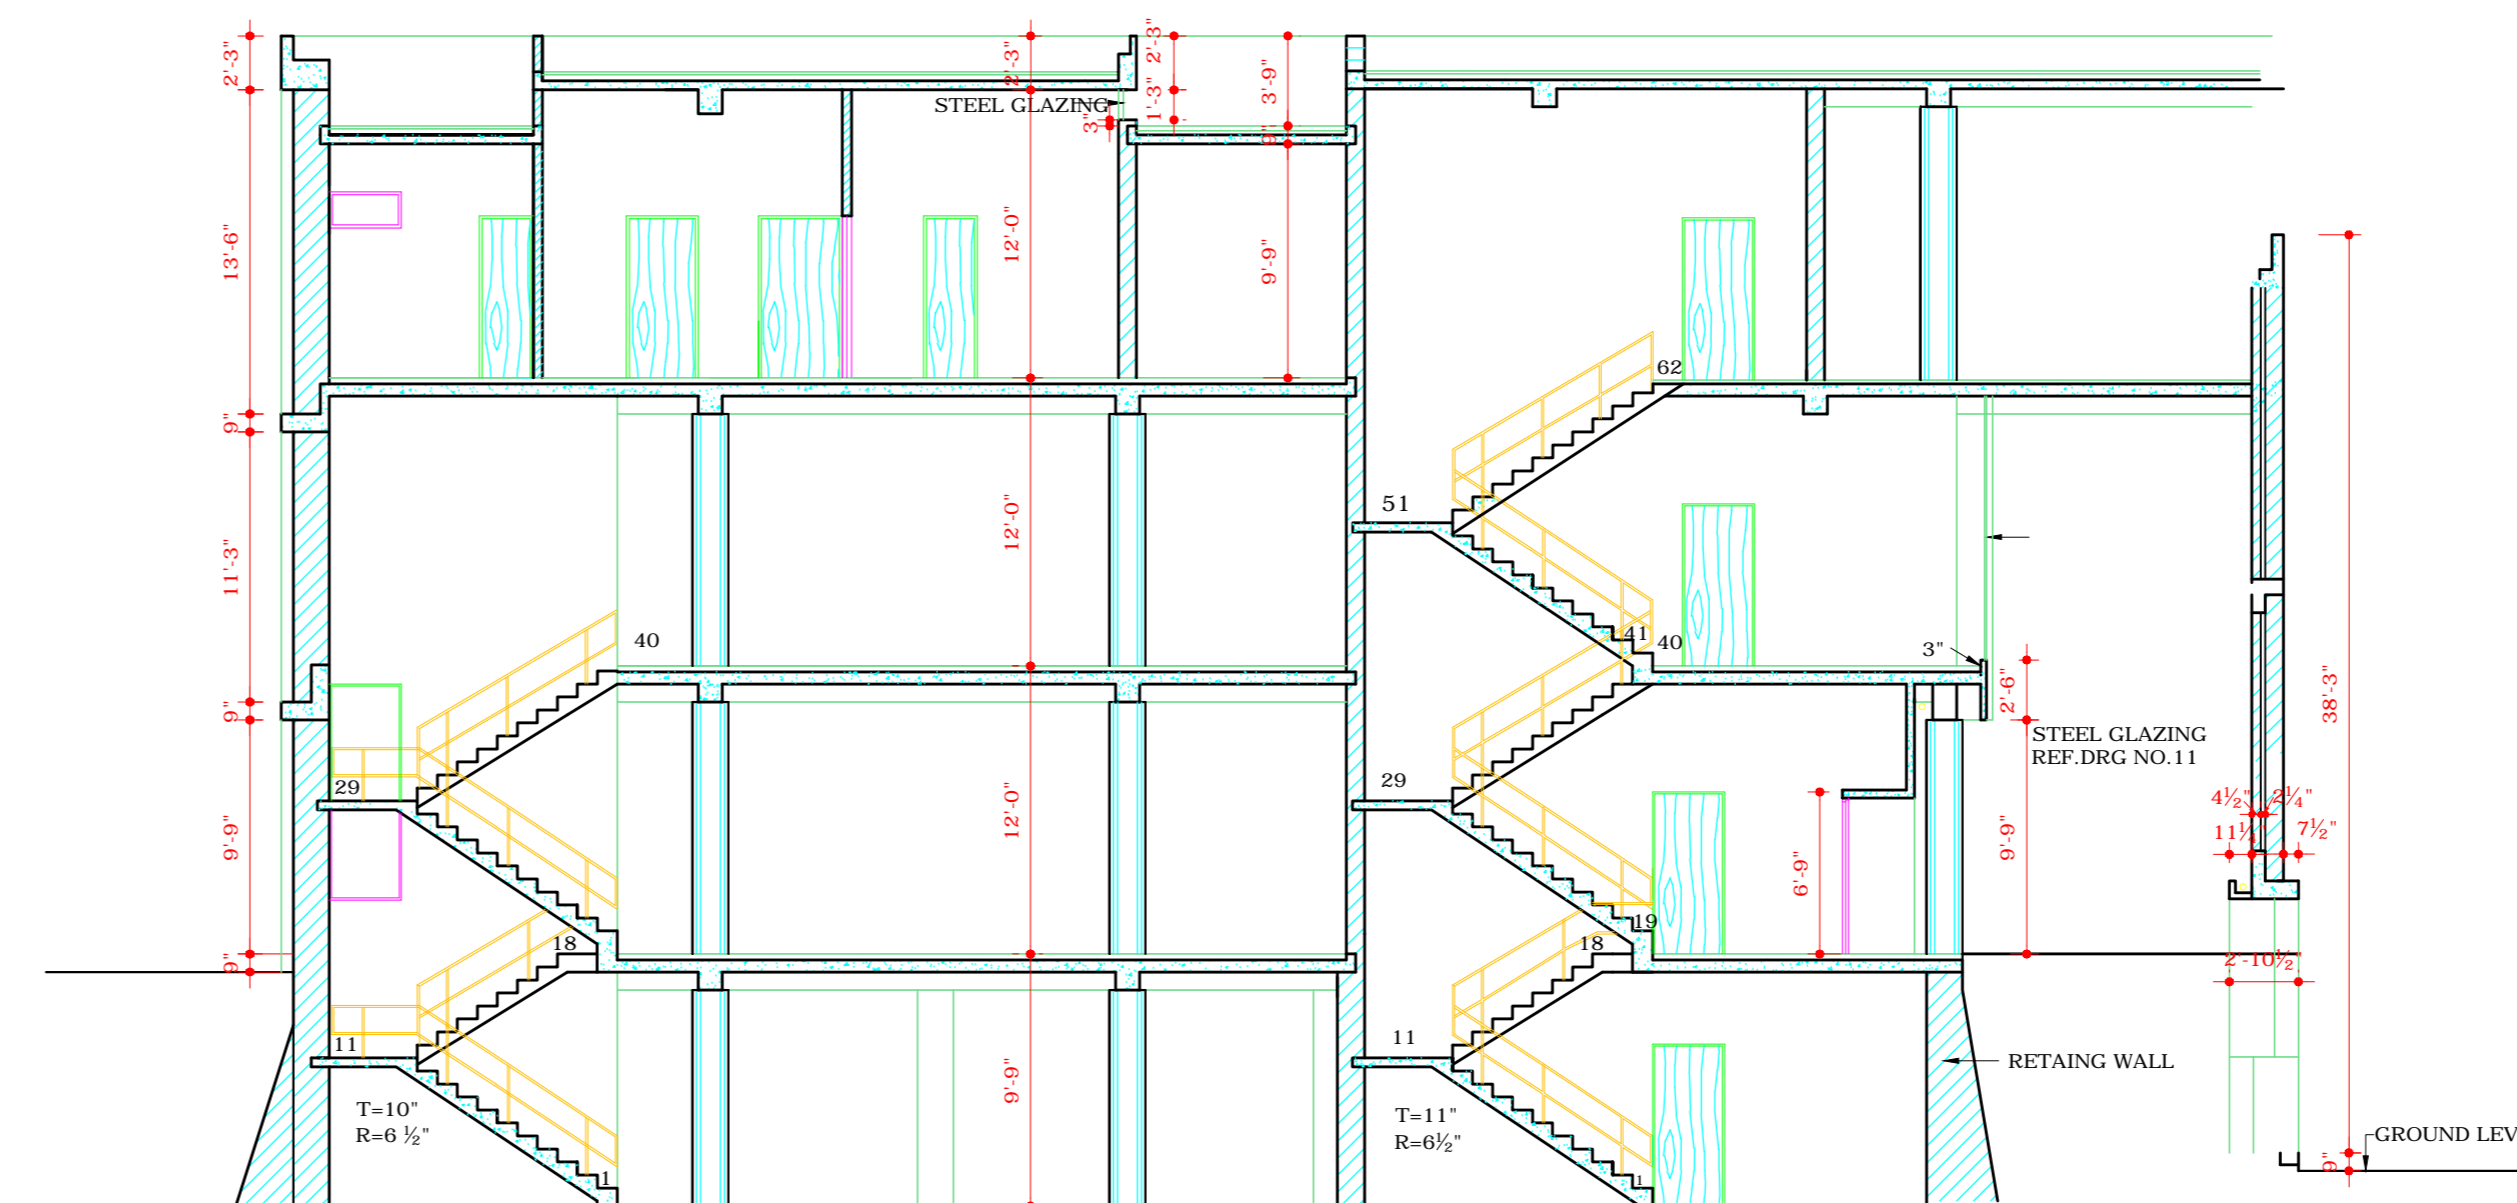

SECTION AT BB'

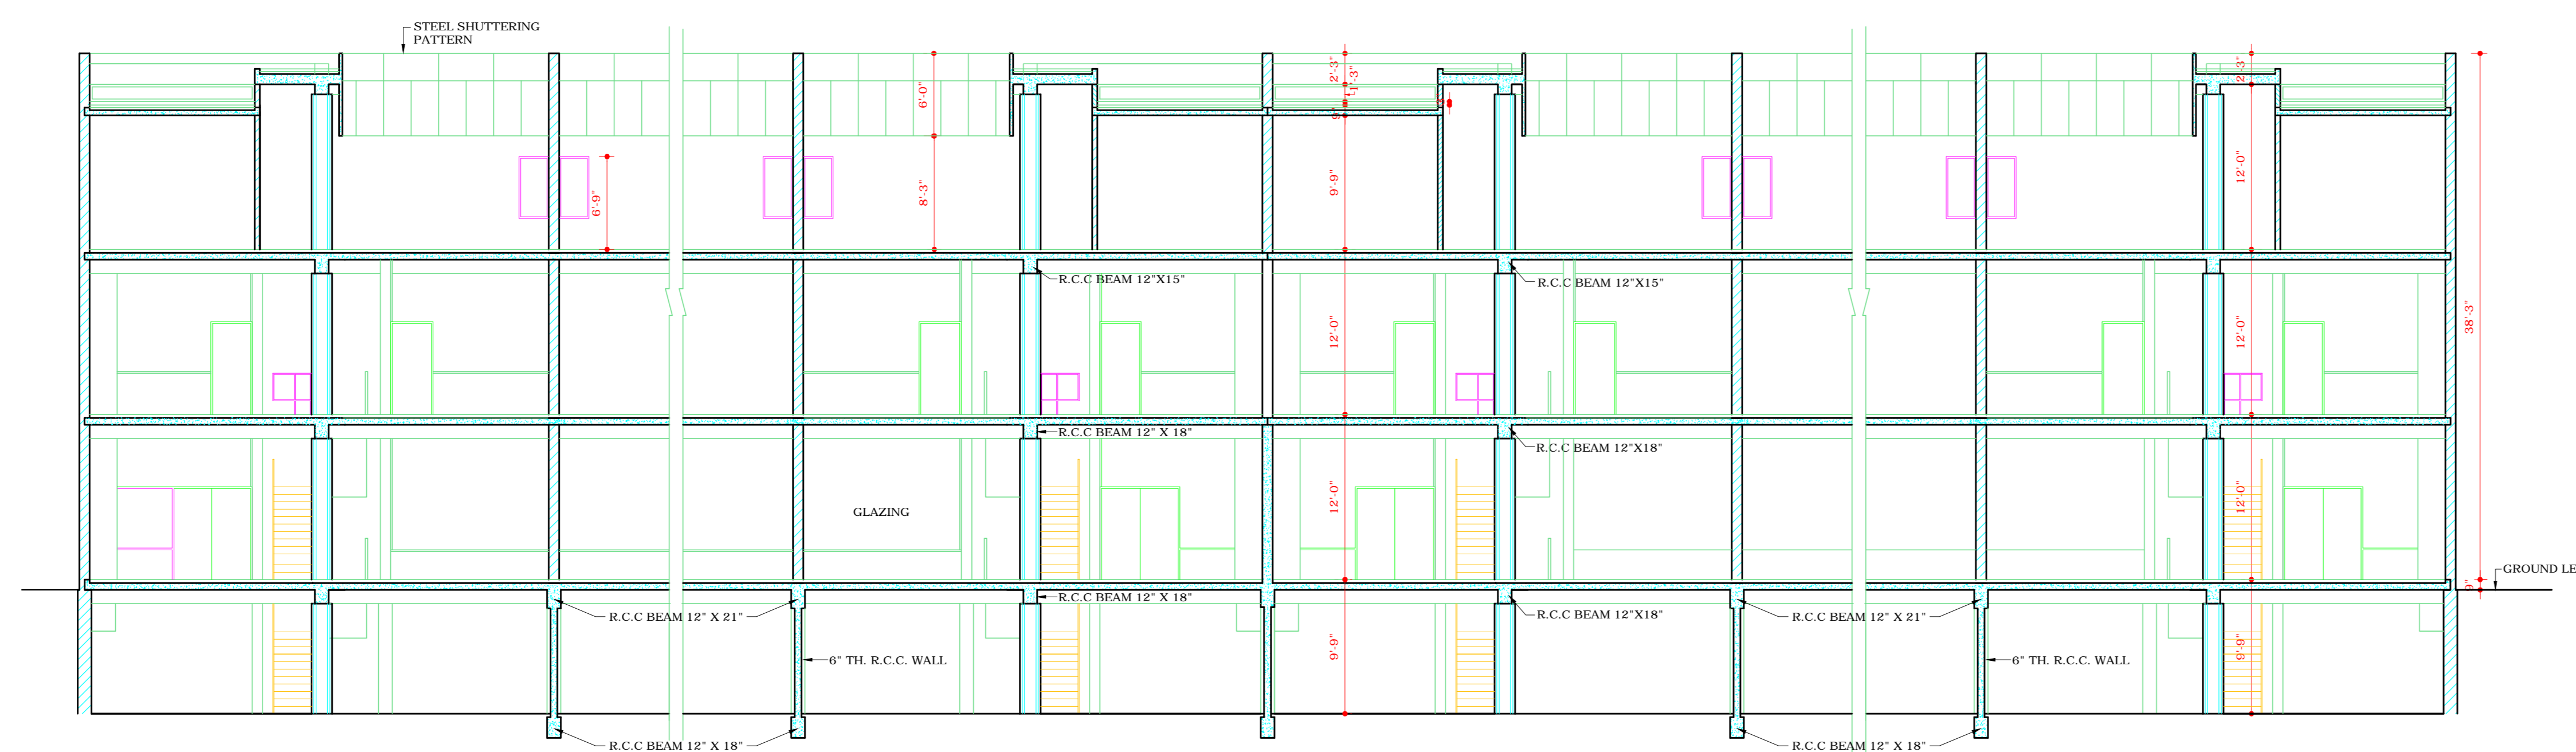

SECTION AT CC'

DISCLAIMER

THOUGH EVERY CARE HAS BEEN TAKEN TO PROVIDE THE CORRECT VERSION OF THE ARCHITECTURAL CONTROL ON THIS DIGITIZED (PDF) FORMAT, YET IN CASE OF ANY DISCREPANCY, THE MASTER COPY OF THE ARCHITECTURAL CONTROL APPLICABLE ON EACH SUCH SITE, AS AVAILABLE IN THE COMMERCIAL RECORD OF THE OFFICE OF CHIEF ARCHITECT OR HER/HIS INTERPRETATION WILL OVERRULE THE DIGITIZED FORMAT.

S.NO. NOTES

1 THIS DRG. IS THE PROPERTY OF THE DEPTT. OF ARCHITECTURE U.T. CHANDIGARH IT MUST NOT BE ALTERED, COPIED OR USED IN WHOLE OR IN PART WITHOUT THE PERMISSION OF THIS DEPTT. IN WRITING.

2 THE FOLLOWING NOTE IS INCORPORATED IN THIS DRG. WIDE U.O. NO. 451 OF T.P. SECTION.

THIS ARCHITECTURAL CONTROL SHEET SHALL ALSO BE APPLICABLE TO SHOW ROOM SITE NO. 32 TO 42 AS SHOWN ON THE LAY OUT PLAN OF MADHYA MARG BETWEEN JUNCTION 22 TO 42 SHOWING SHOW ROOM SITES. DRG NO. 73 JOB NO.3 DATED 29.11.75.

Sd/ 20.6.75  
Sd/ K.K. MUKERJEE  
CHIEF ADMINISTRATOR  
16.6.75

NOTE:  
THIS DRAWING IS THE COMPUTERISED  
REPRODUCTION OF ORIGINAL DRG. NO.9  
JOB NO. 872 DATE: 26-09-08

Sd/ K.K. MUKERJEE  
21.12.74  
CHIEF ADMINISTRATOR

Sd/ M.N. SHARMA 9-12-74 CHIEF ARCHITECT  
Sd/ H.S. CHOPRA SENIOR ARCHITECT

Sd/ K.L. KUMAR 21-11-74 ARCHITECT  
Sd/ IQBAL SINGH ASST. ARCHITECT

OFFICE OF THE  
CHIEF ARCHITECT  
U.T. CHANDIGARH

SCALE - 1/8" = 1'-0" DATE: 11-10-74

DRAWN S.D. SHARMA DRG NO. 9 JOB NO. 872  
CHECKED Sd/

ARCHITECTURAL CONTROL SHEET SHOW ROOMS ON V2 MADHYA MARG SECTOR 26

ELEVATION & SECTIONS