

DEPARTMENT OF ARCHITECTURE U.T.

ATTESTED AS TRUE COPY  
sd/-  
ASSISTANT ARCHITECT

S.NO. NOTES :-

- THIS DRG IS THE PROPERTY OF THE DEPTT OF ARCHITECTURE, CHANDIGARH U.T. AND FORMERLY OF THE GOVT. P.B. AND MUST NOT BE ALTERED, COPIED OR USED IN WHOLE OR IN PART WITHOUT THE PERMISSION OF THIS DEPTT IN WRITING.
- THIS DRG. IS ACTUALLY TRACED FROM DRG. No. 1 OF JOB No. 171 ON DATED 30.4.73.  
NIRMAL KUMARI  
30.4.73

NOTE:-  
THIS DRAWING HAS BEEN COMPUTERISED ON  
23-12-09 FROM DRG. No. 1 JOB No. 171

S.NO. DESCRIPTION DATE SIGN

REVISIONS

Sd/- S.L. VERMA  
5.X.70  
CHIEF ADMINISTRATOR

Sd/- M.N. SHARMA  
3.X.70  
CHIEF ARCHITECT.

Sd/- P.JANNERATE  
3.X.70  
SENIOR ARCHITECT.

Sd/- B.P. MATHUR  
JUNIOR ARCHITECT

Sd/-  
ASSTT. ARCHITECT


OFFICE OF THE CHIEF ARCHITECT CHANDIGARH .

SCALE = 4'-FEET TO AN INCH DATE : 21.12.56

DRAWN B.P.M REDRAWN NIRMAL KUMARI	JOB No. 171	DRG. No. 1
--	----------------	---------------

BOOTHS IN FRUIT & GRAIN MARKET CHANDIGARH.


ELEVATION AND SECTION.

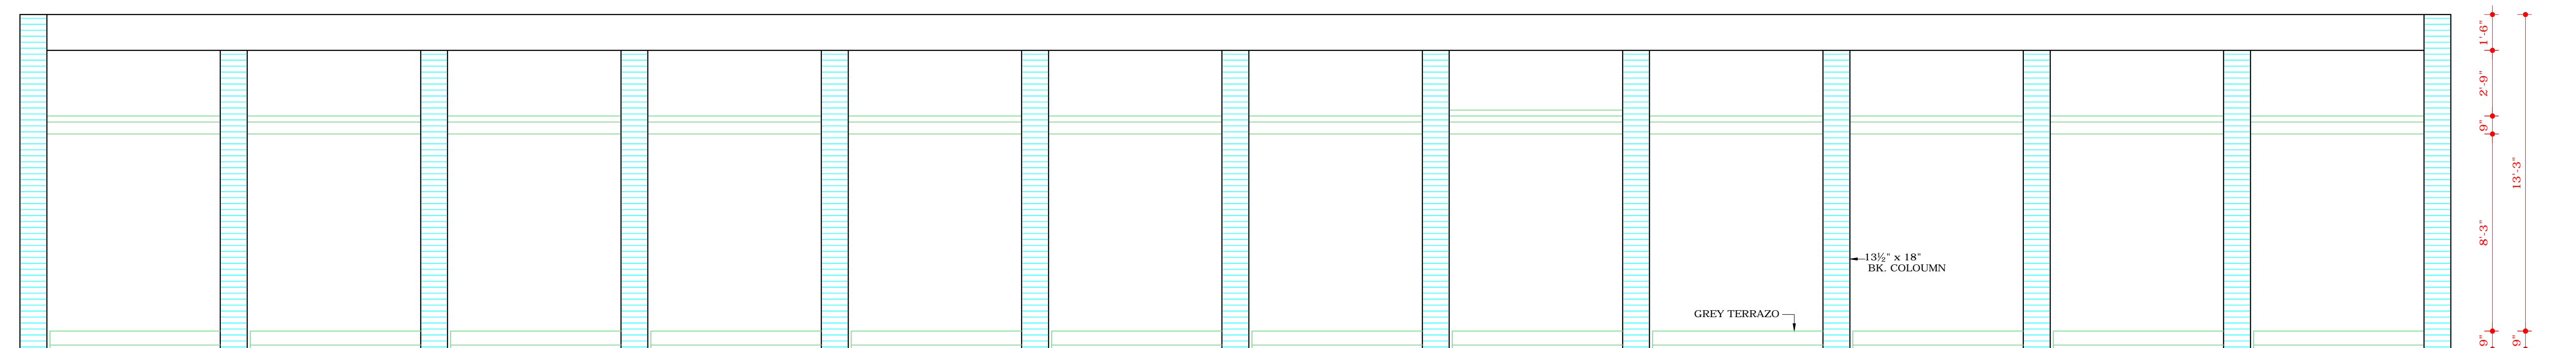


ELEVATION

COPYRIGHT:

DEPARTMENT OF URBAN PLANNING  
CHANDIGARH ADMINISTRATION

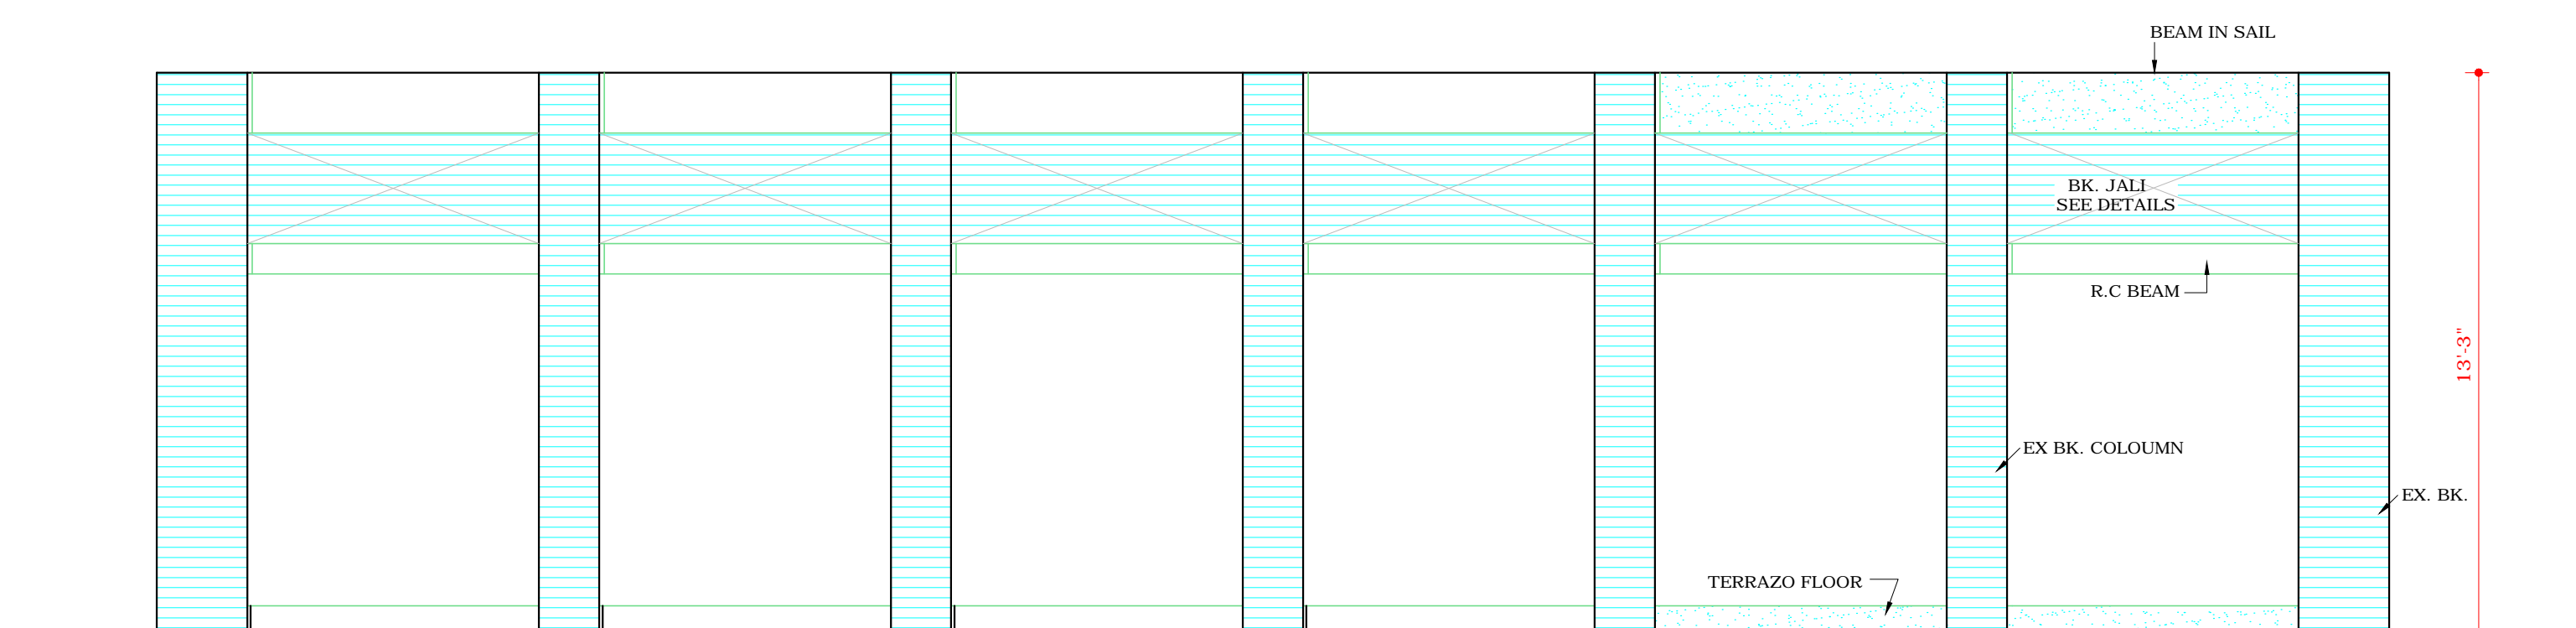

SIDE ELEVATION

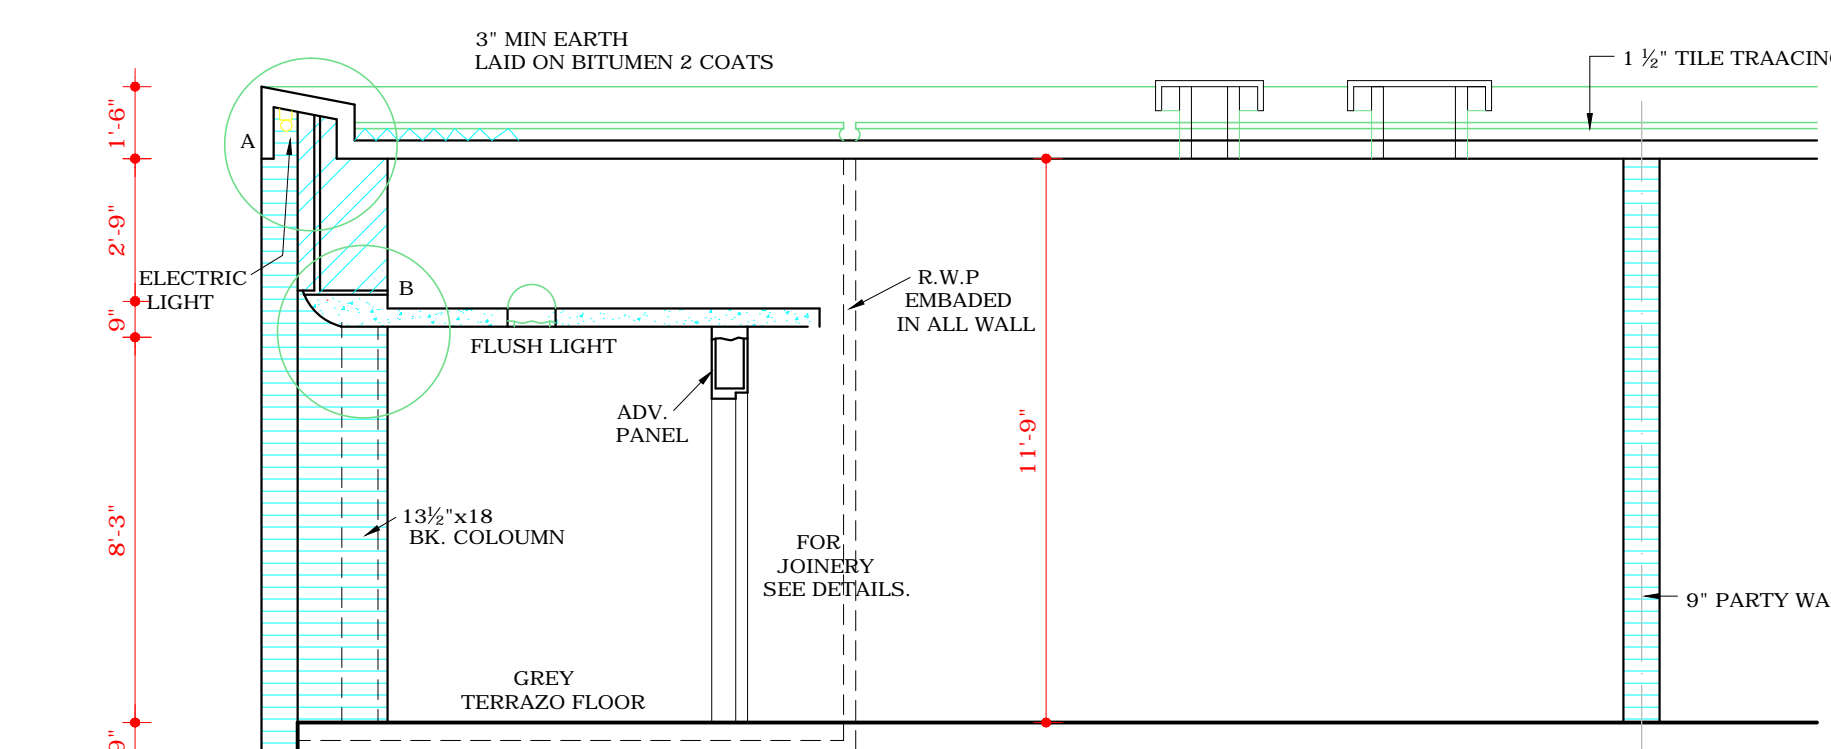

PART CROSS SECTION

DISCLAIMER

THOUGH EVERY CARE HAS BEEN TAKEN TO PROVIDE THE CORRECT VERSION OF THE ARCHITECTURAL CONTROL ON THIS DIGITIZED (PDF) FORMAT. YET IN CASE OF ANY DISCREPANCY, THE MASTER COPY OF THE ARCHITECTURAL CONTROL APPLICABLE ON EACH SUCH SITE, AS AVAILABLE IN THE COMMERCIAL RECORD OF THE OFFICE OF CHIEF ARCHITECT OR HER/HIS INTERPRETATION WILL OVERRULE THE DIGITIZED FORMAT.