




DEPARTMENT OF  
ARCHITECTURE

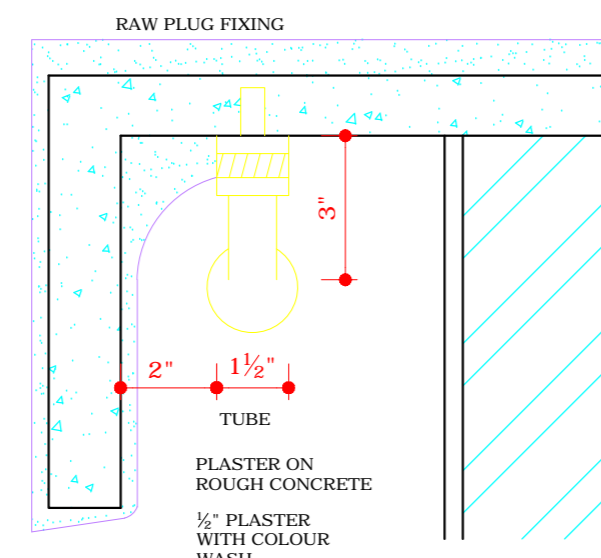

DETAIL AT 'A'  
ALTERNATIVE WITH  
FLORESCENT TUBE

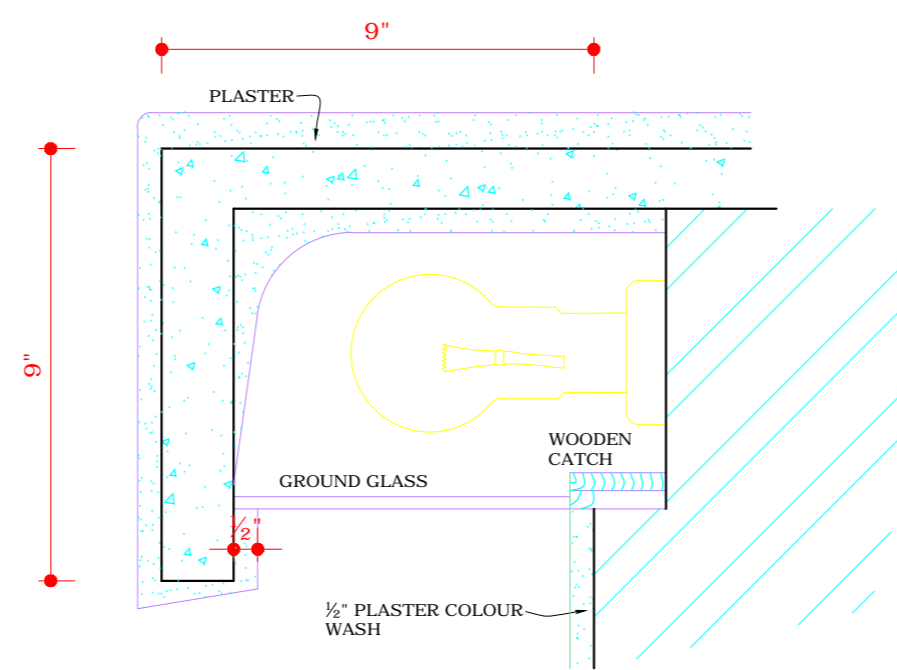

DETAIL AT 'A'  
ALTERNATIVE WITH  
BULBS & GLASS

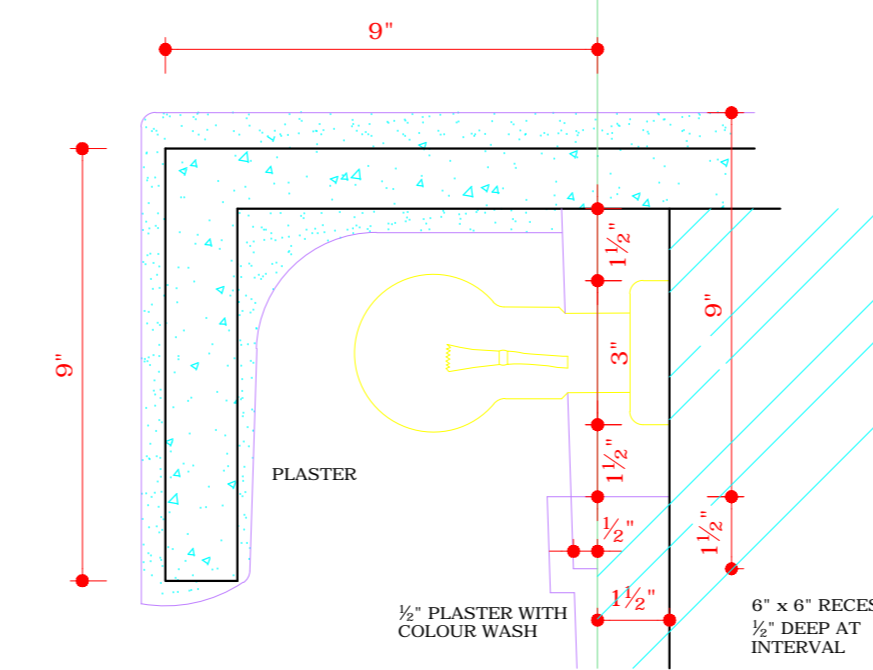


1/4" FULL SIZE DETAIL  
AT 'A' (WITH ORDINARY  
ELECTRIC BULB)


S.NO.

NOTES.


THIS DRAWING IS THE PROPERTY OF THE DEPT. OF ARCHITECTURE CHANDIGARH U.T. FORMERLY OF P.B. GOVT. AND MUST NOT BE ALTERED COPIED OR USED IN WHOLE OR IN PART WITHOUT THE PERMISSION OF THIS DEPT. IN WRITING.

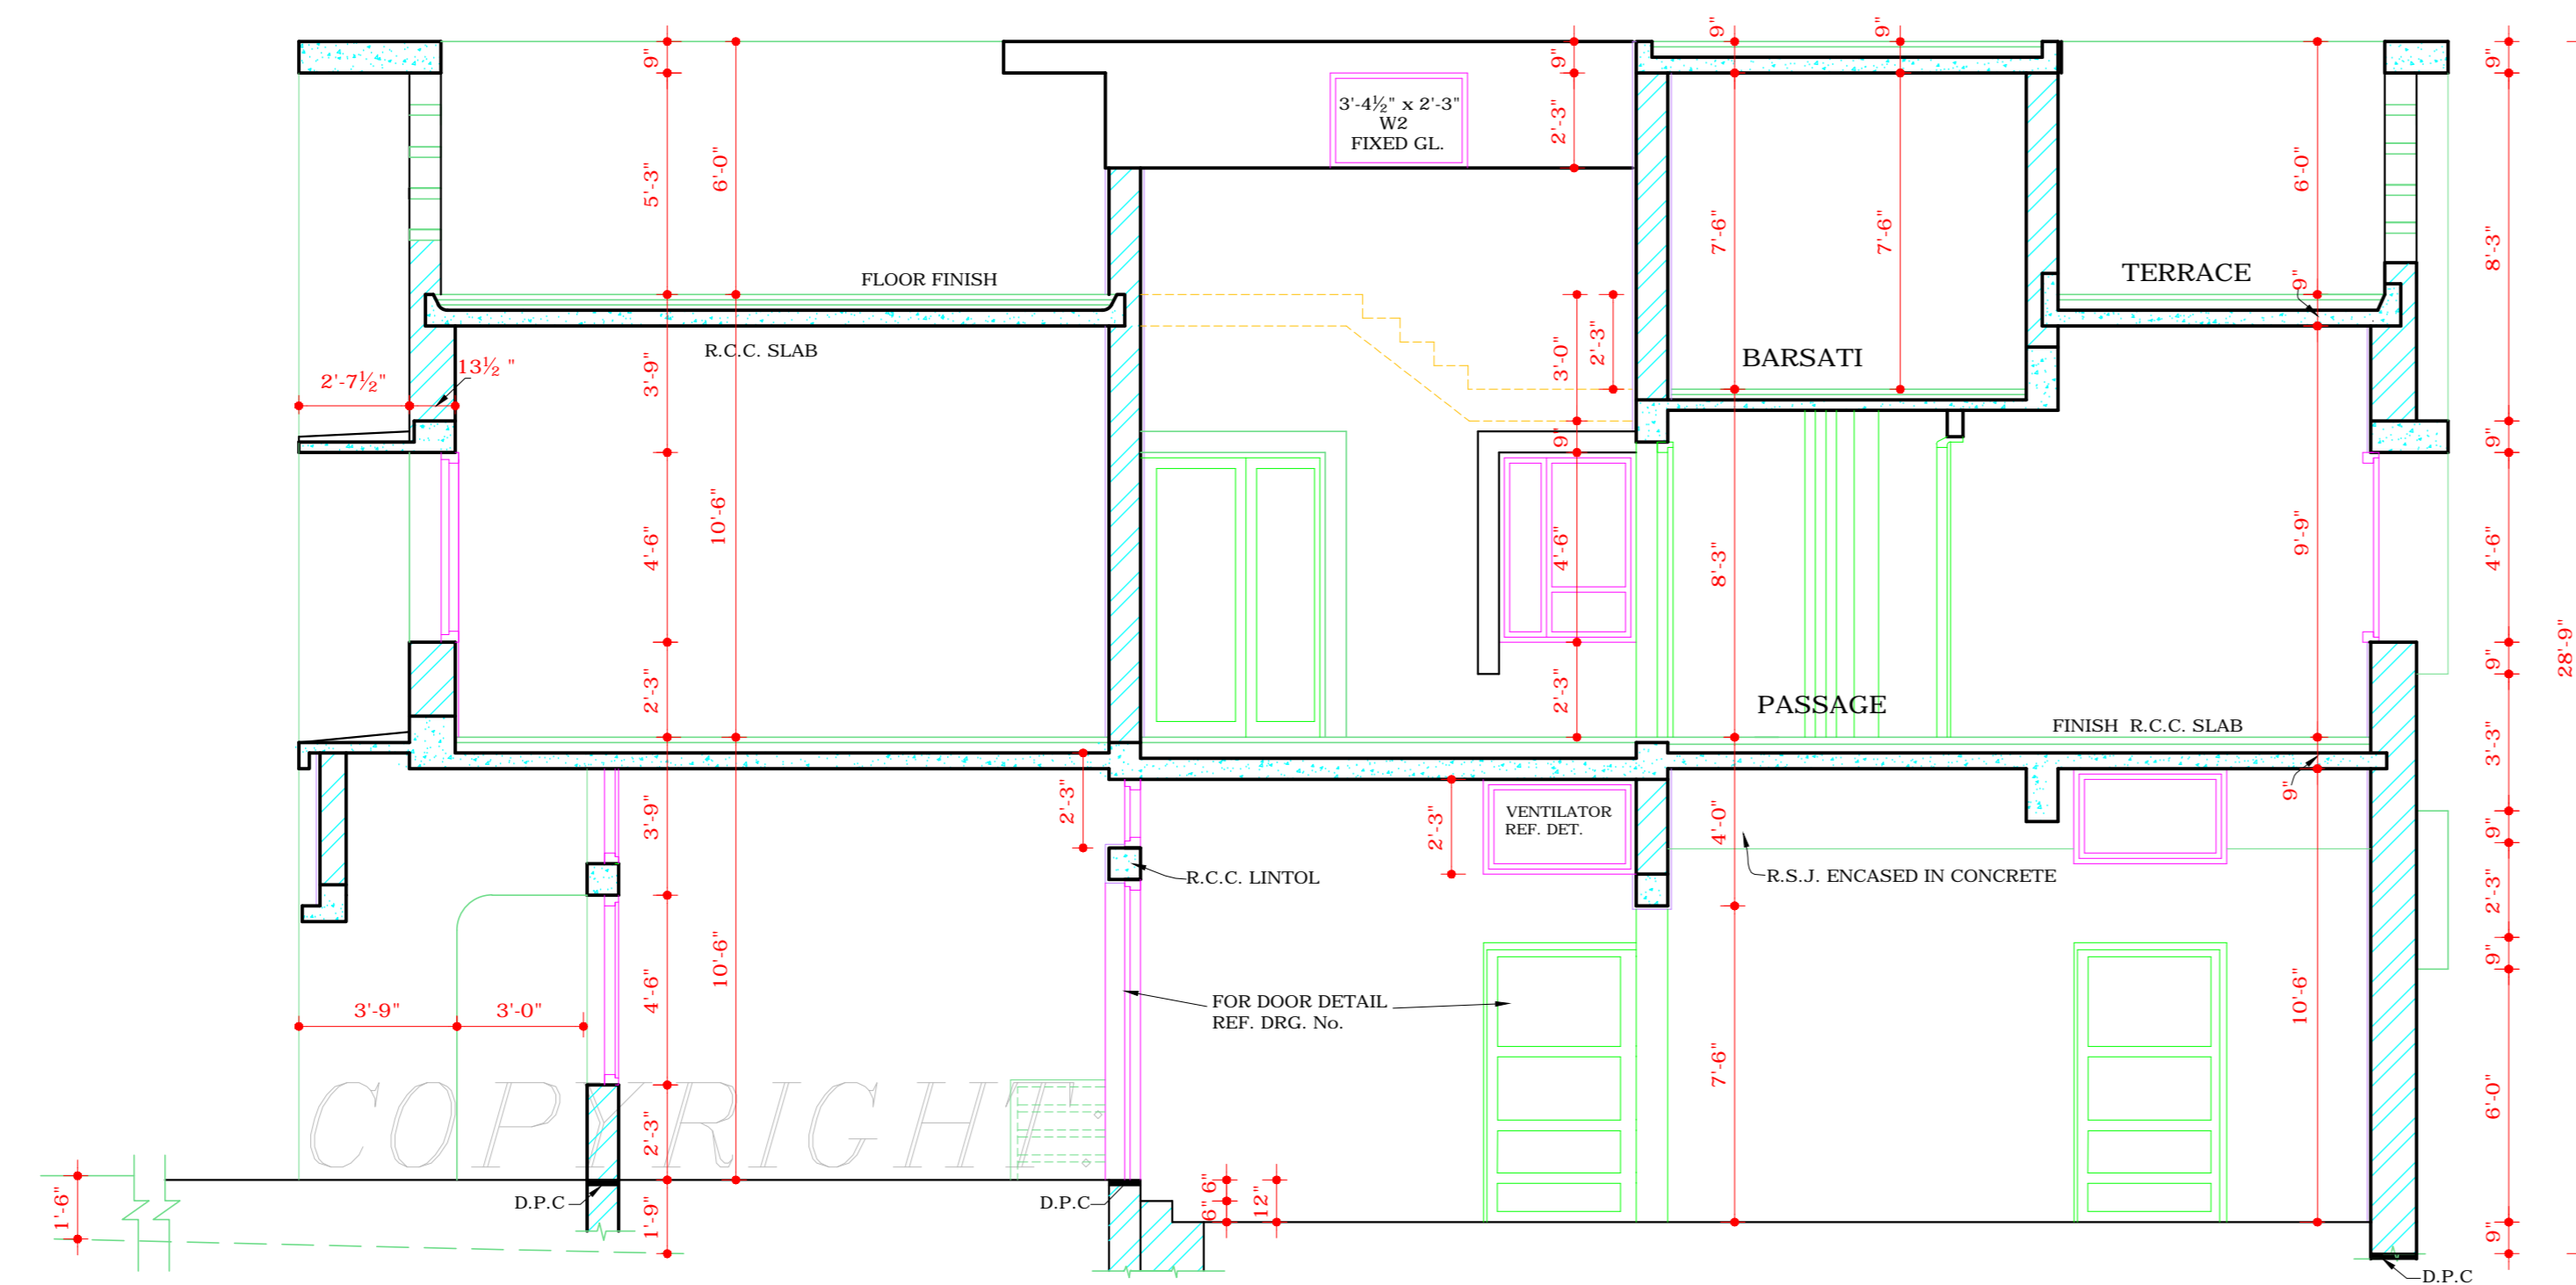


SECTION ON 'A-A'

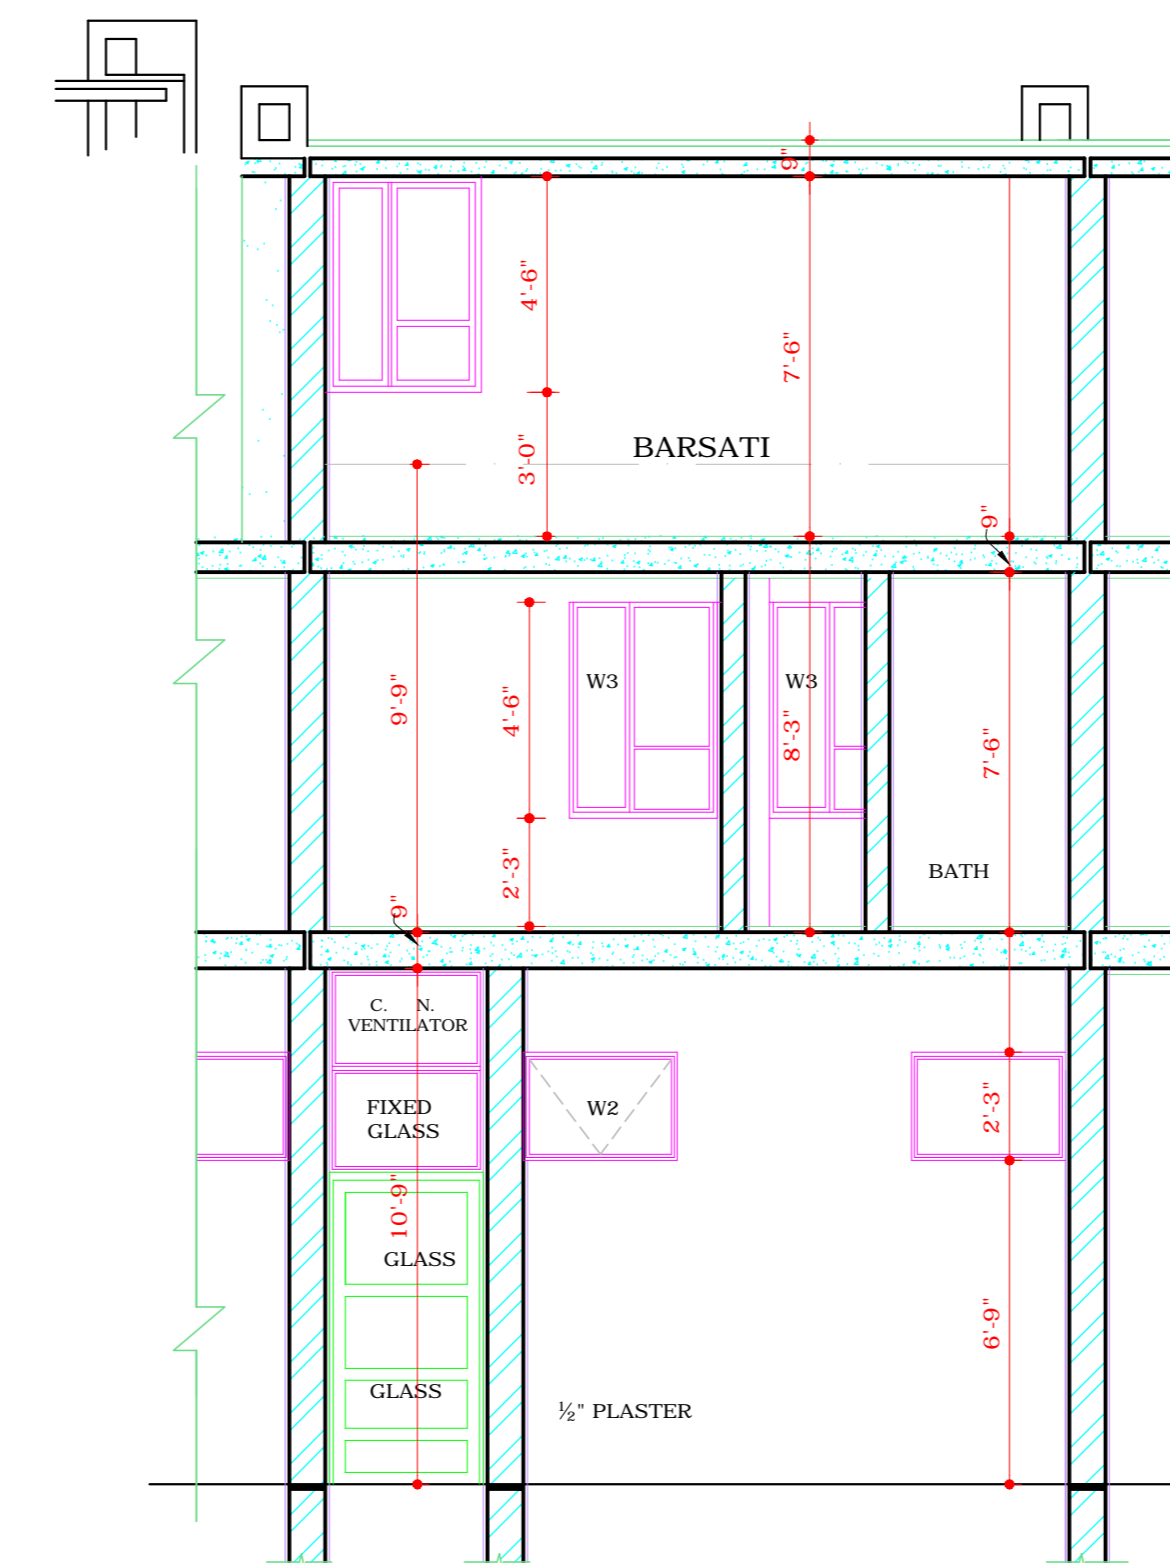

SECTION ON B B

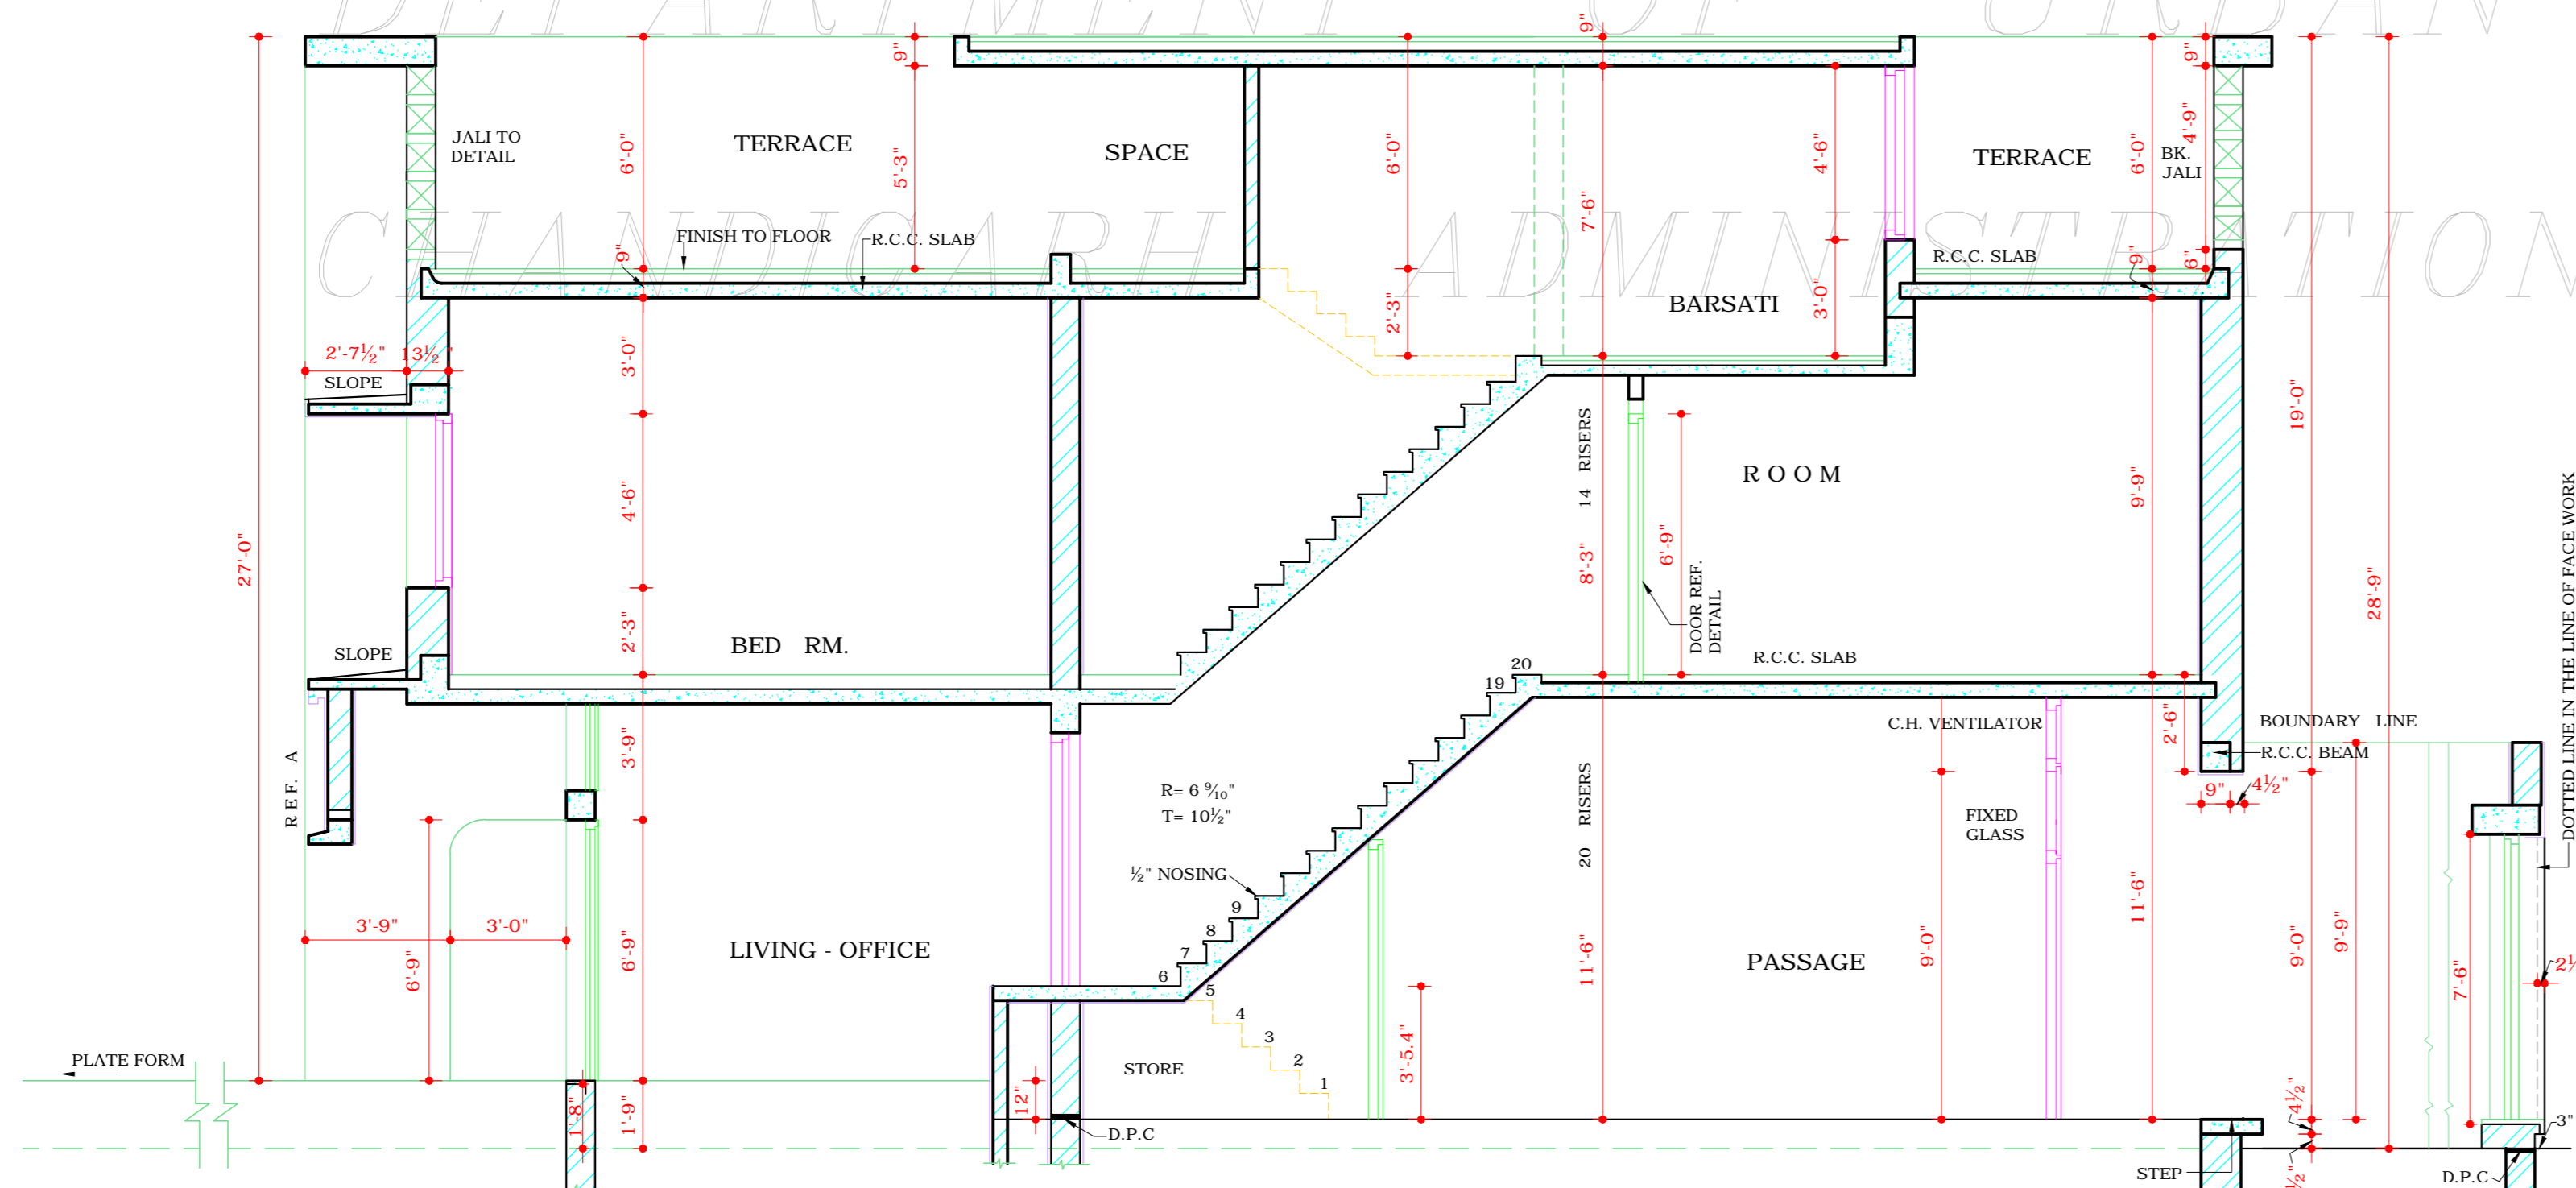

SECTION ON D D

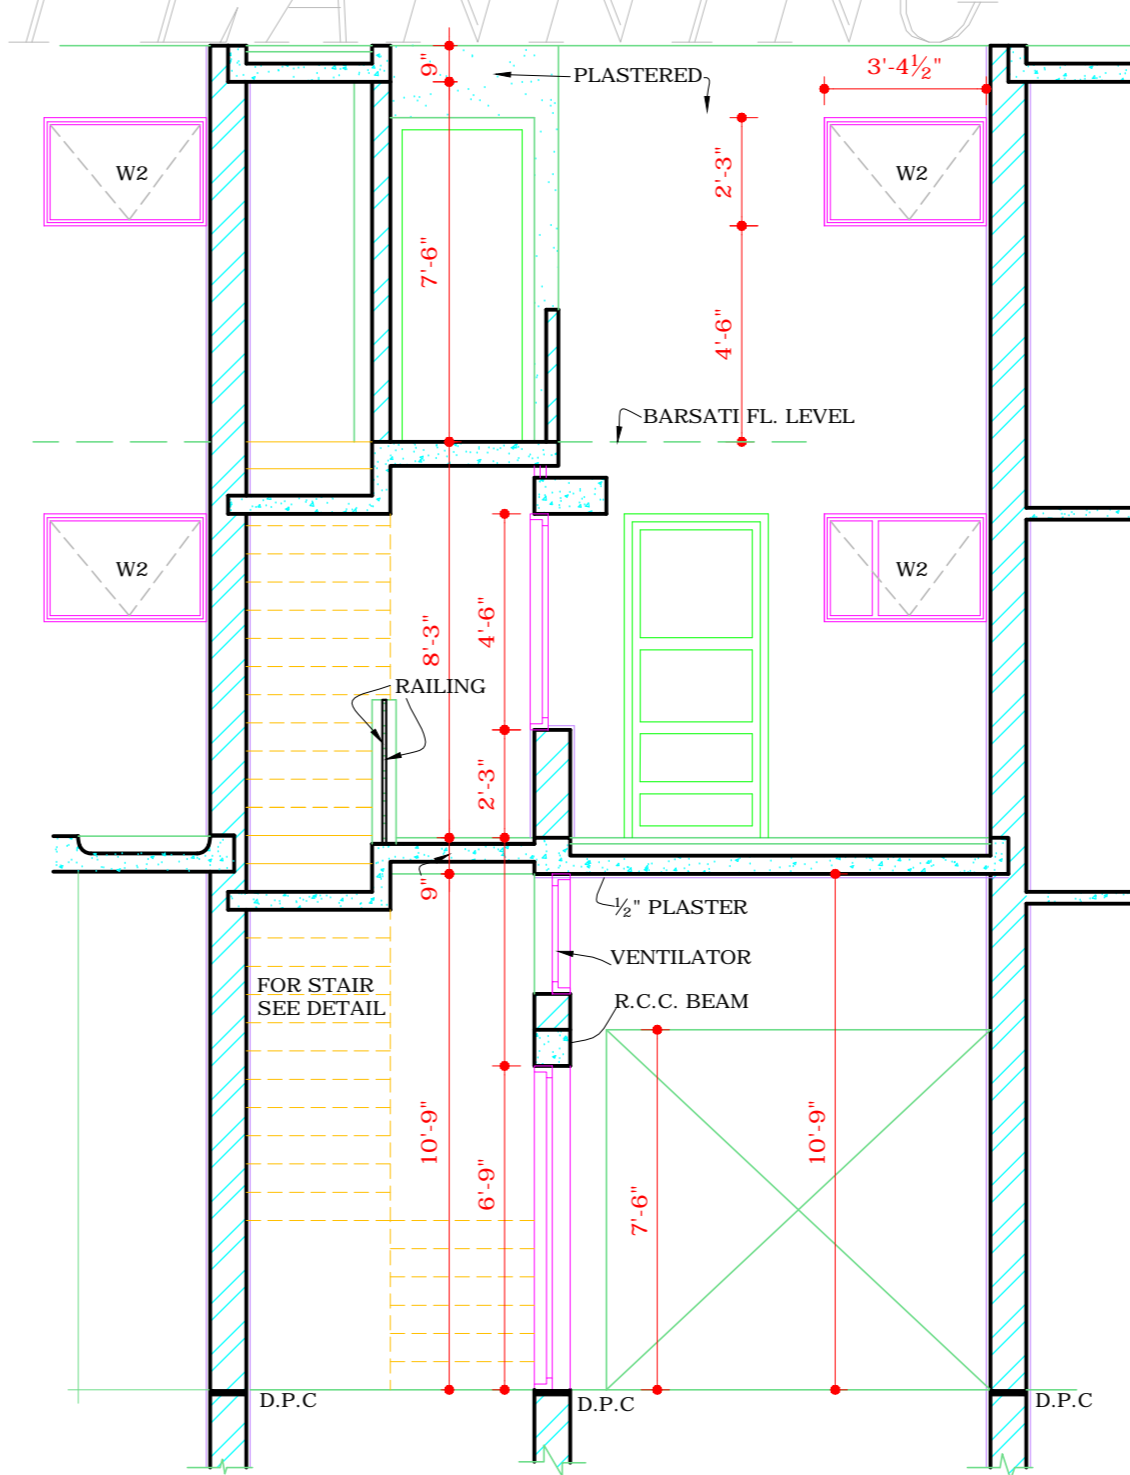

SECTION ON C C

NOTE:  
THIS DRAWING IS THE COMPUTERISED REPRODUCTION OF ORIGINAL DRG. No. 2 JOB No. 182/A DATED-16-02-00

- THIS DRAWING IS RE-PRODUCED FROM DRG. No. 2 OF JOB No. 182 OF DATED-29-9-57.
- DRAWING CORRECTED SO TO MAKE PLANS, ELEVATIONS & SECTIONS INTER RELATED.

S.No.	DESCRIPTION	SIGN	DATE
1.	THIS DRAWING IS RE-PRODUCED FROM DRG. No. 2 OF JOB No. 182 OF DATED-29-9-57.	Sd/-	29-4-72
2.	DRAWING CORRECTED SO TO MAKE PLANS, ELEVATIONS & SECTIONS INTER RELATED.		

REVISIONS

Sd/- M.N. SHARMA 28.6.72 CHIEF ARCHITECT.	Sd/- 28.6.72 SENIOR ARCHITECT.
--	--------------------------------------

Sd/- M.L. SHARMA 27.6.72 ARCHITECT.	Sd/- M.U. KUREKAR 26.6.72 ASSTT. ARCHITECT.
---	---

OFFICE OF THE  
CHIEF ARCHITECT  
CHANDIGARH. U.T.

SCALE = 4 FEET TO AN INCH DATE -29-9-57

R.B. DRAWN B.S.SAINI REDRAWN	JOB No. 182/A	DRG No. 2
---------------------------------------	------------------	--------------

STANDARD SHOP  
FOR FRUIT MARKET

SECTIONS

DISCLAIMER  
THROUGH EVERY CARE HAS BEEN TAKEN TO PROVIDE THE CORRECT VERSION OF THE ARCHITECTURAL CONTROL ON THIS DIGITIZED PDF FORMAT. YET IN CASE OF ANY DISCREPANCY, THE MASTER COPY OF THE ARCHITECTURAL CONTROL APPLICABLE ON EACH SUCH SITE, AS AVAILABLE IN THE COMMERCIAL RECORD OF THE OFFICE OF CHIEF ARCHITECT OR HER/HIS INTERPRETATION WILL OVERRULE THE DIGITIZED FORMAT.

Sd/-  
20.7.72  
CHIEF ADMINISTRATOR

Sd/- M.U. KUREKAR  
ASSTT. ARCHITECT