




DEPARTMENT OF
ARCHITECTURE
U.T CHANDIGARH

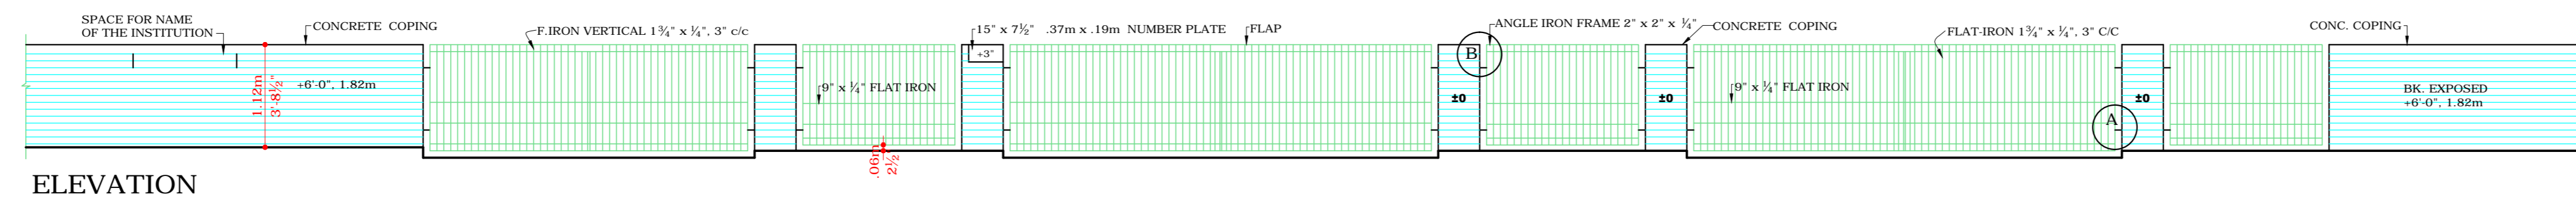


ELEVATION

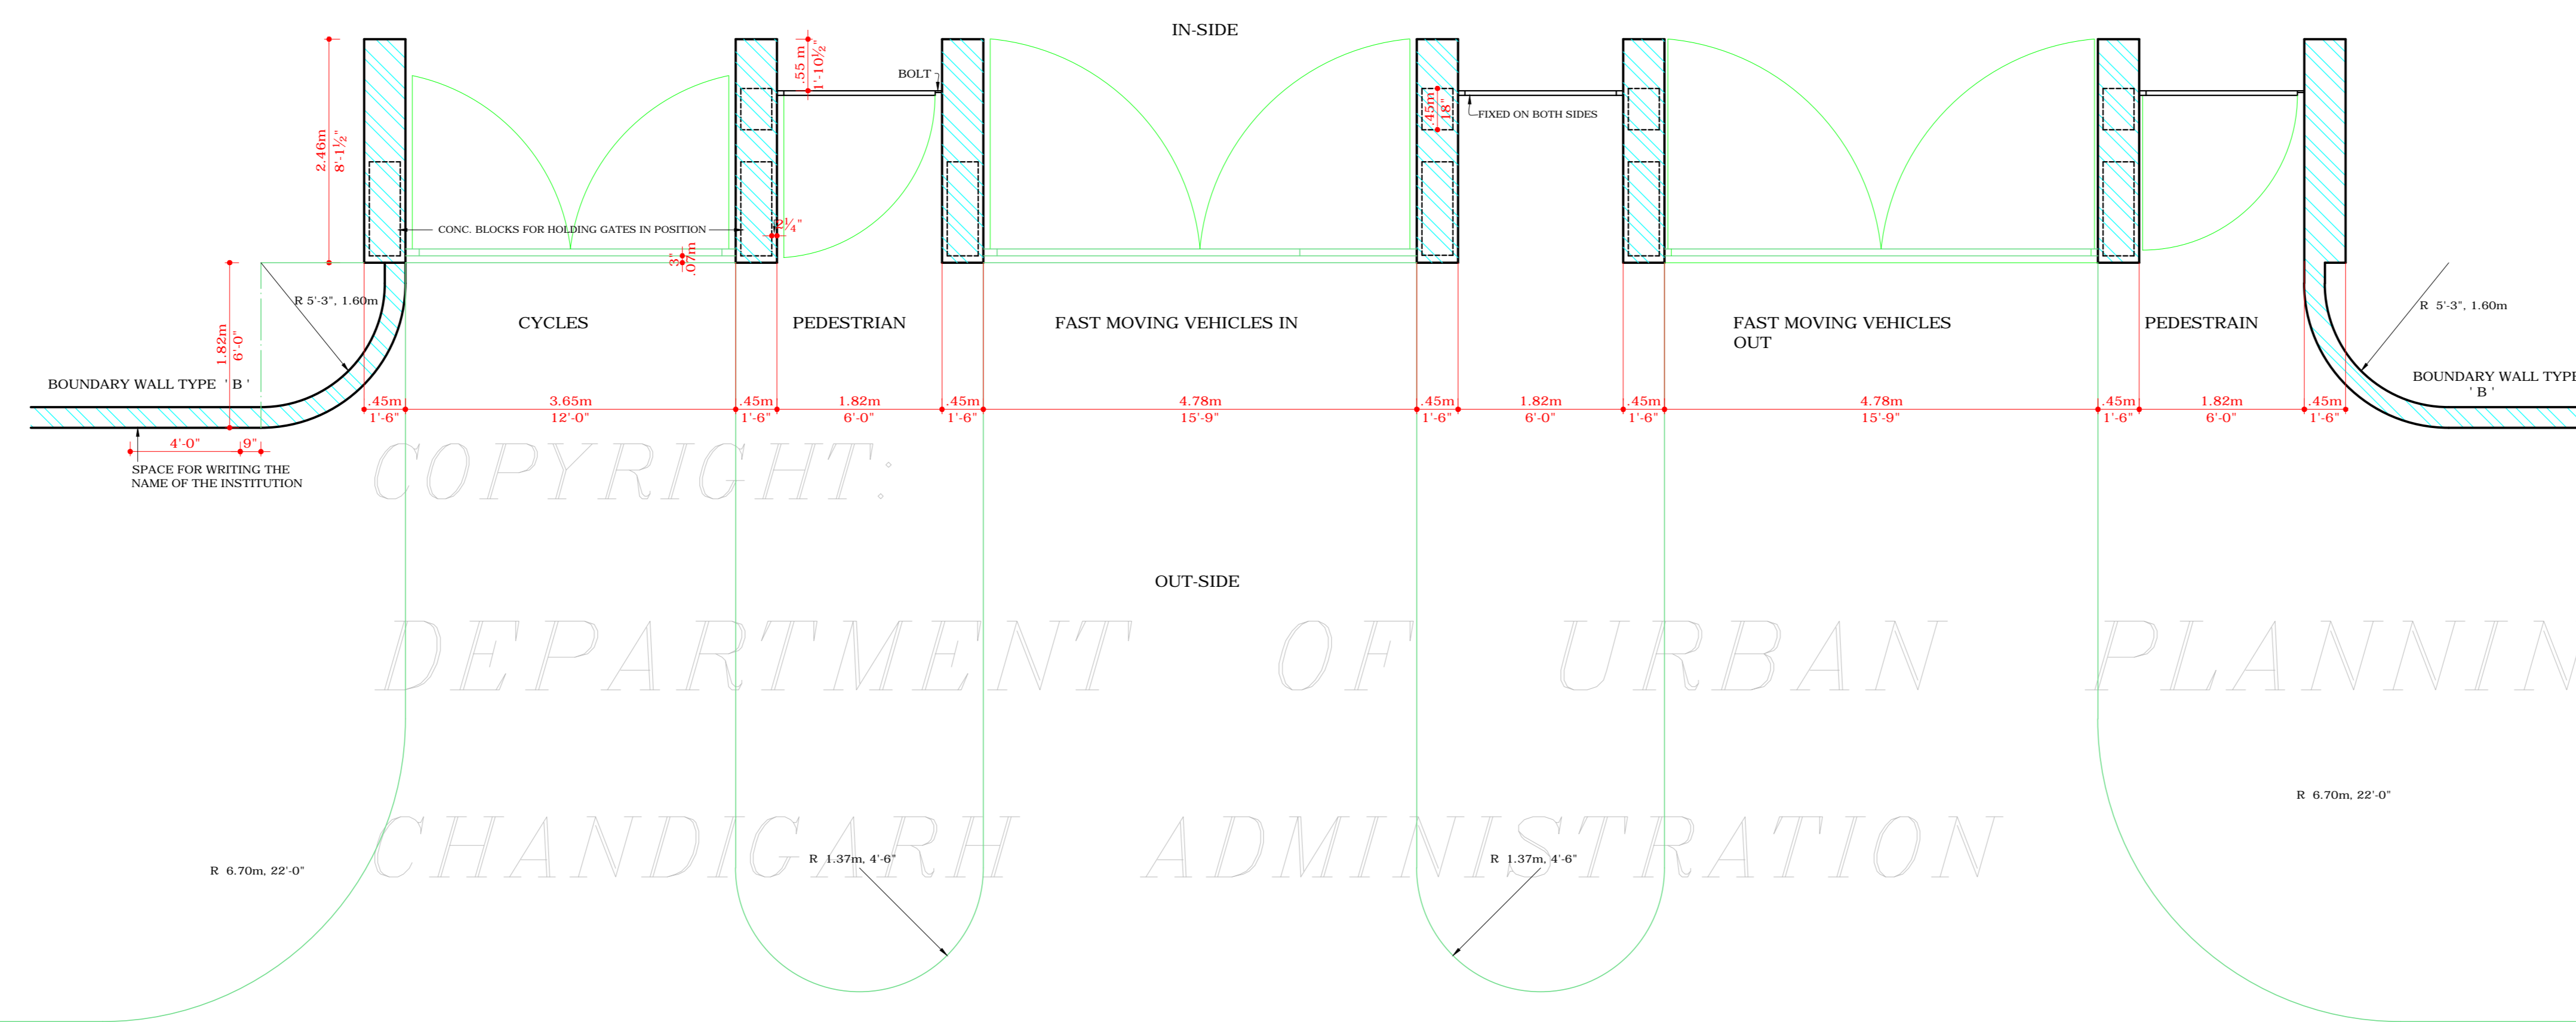


PLAN

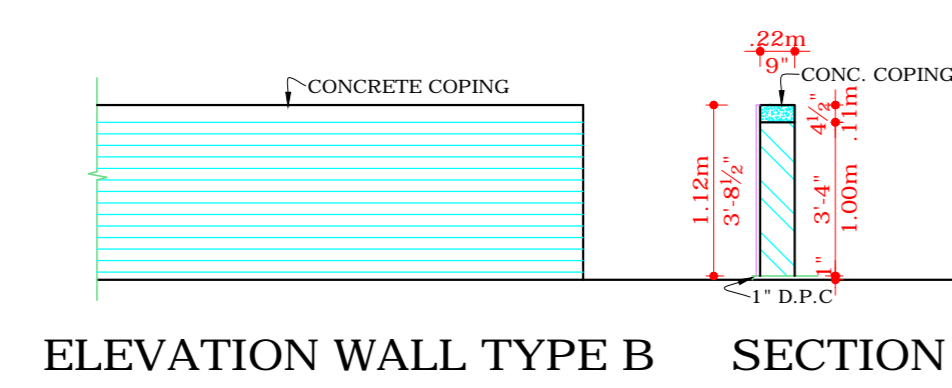


ELEVATION WALL TYPE B SECTION

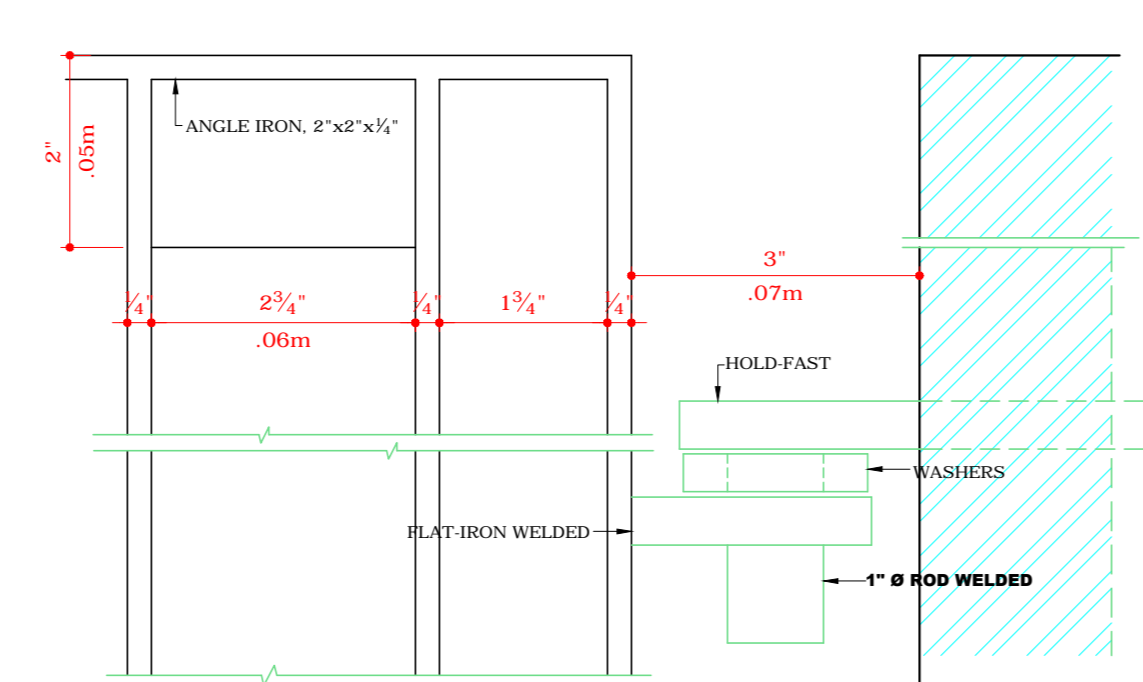

DETAIL AT B

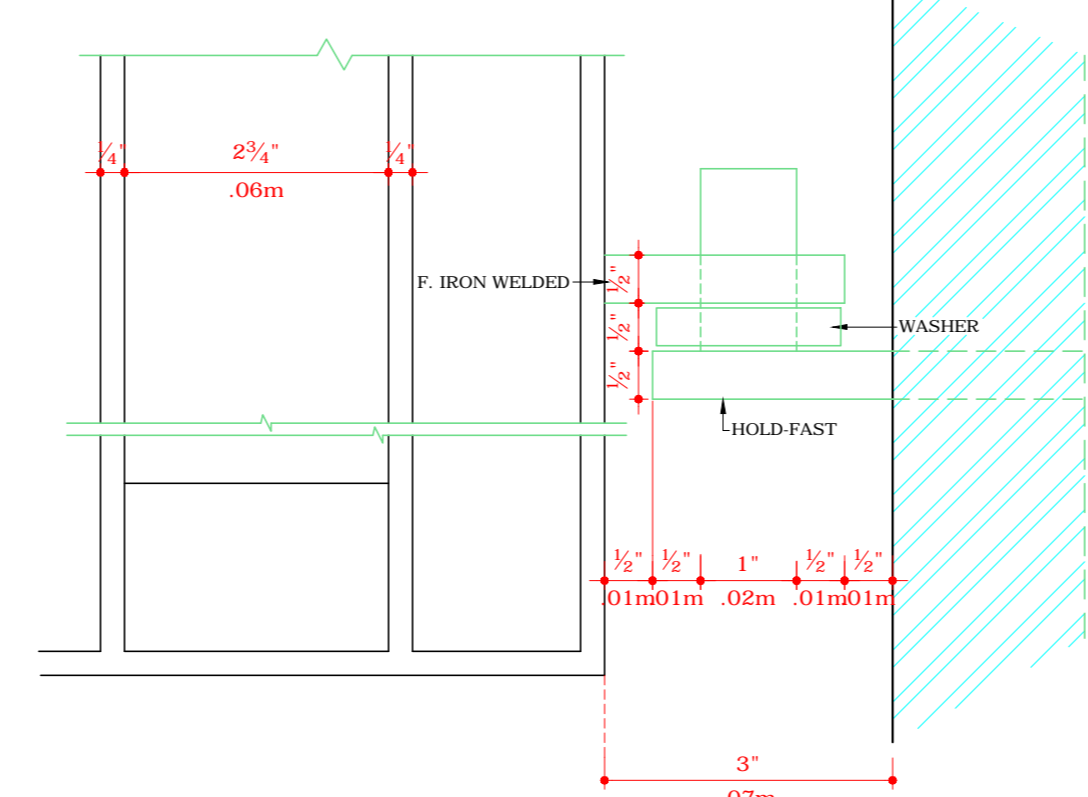

DETAIL AT A

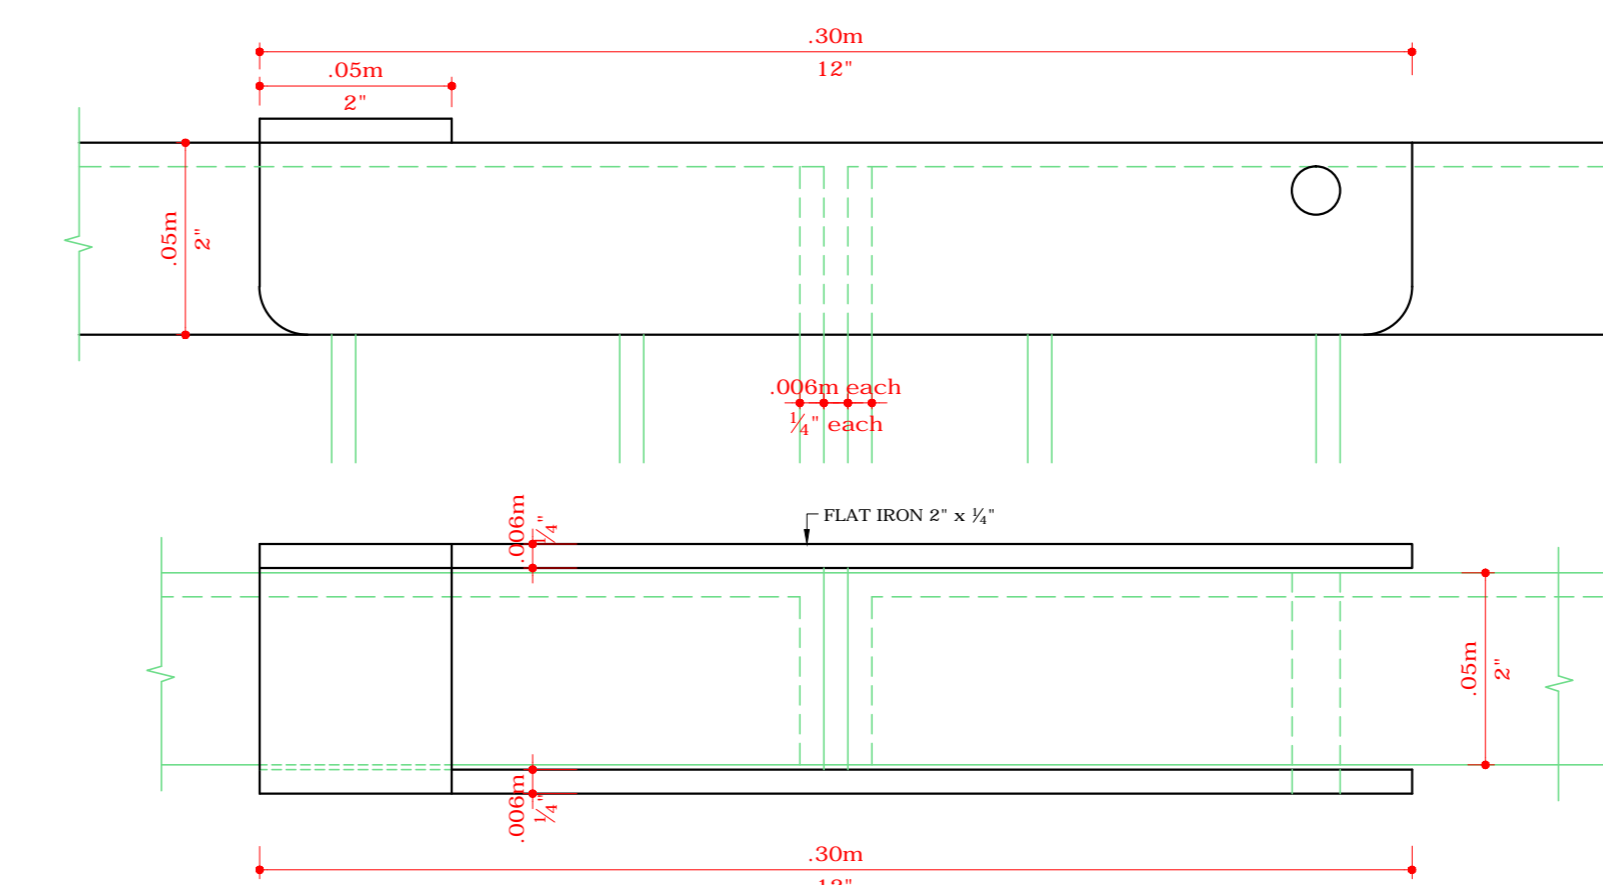

DETAIL OF FLAP PLAN & ELEVATION

DISCLAIMER

THOUGH EVERY CARE HAS BEEN TAKEN TO PROVIDE THE CORRECT VERSION OF THE ARCHITECTURAL CONTROL ON THIS DIGITIZED (PDF) FORMAT, YET IN CASE OF ANY DISCREPANCY, THE MASTER COPY OF THE ARCHITECTURAL CONTROL APPLICABLE ON EACH SUCH SITE, AS AVAILABLE IN THE COMMERCIAL RECORD OF THE OFFICE OF CHIEF ARCHITECT OR HER/HIS INTERPRETATION WILL OVERRULE THE DIGITIZED FORMAT.

Sd/-
CHIEF ADMINISTRATOR

S.NO NOTES

1. THIS DRAWING IS THE PROPERTY OF THE DEPARTMENT OF ARCHITECTURE U.T. CHANDIGARH, FORMERLY OF P.B. GOVT. AND MUST NOT BE COPIED, ALTERED, TRACED OR USED IN WHOLE OR IN PART WITHOUT THE PERMISSION OF THIS DEPARTMENT IN WRITING.

NOTE:- THIS DRAWING IS THE COMPUTERISED REPRODUCTION OF ORIGINAL DRG NO. 8 JOB NO. 795 DATE: 17-02-09

S.NO DESCRIPTION SIGN DATE

REVISIONS

Sd/- M.N. SHARMA 13.12.73 CHIEF-ARCHITECT	Sd/- 13.12.73 SENIOR-ARCHITECT
---	--------------------------------------

Sd/- R.S. LALL 13.12.73 ARCHITECT	Sd/- JAGDISH SINGH 13.12.73 ASSTT.Architect
---	---

OFFICE OF THE CHIEF-ARCHITECT & SECRETARY U.T CHANDIGARH

SCALE:- 3CM=1M 1/2 F.SIZE 13.12.73

DRAWN RENU SAIGAL	DRG NO. 8	JOB NO. 795
----------------------	--------------	----------------

ARCHITECTURAL CONTROL SHEET FOR CULTURAL BELT ALONG DAKSHAN MARG SECTORS 35, 36, 37, 38 & 33-A

DETAIL OF GATES & BOUNDARY WALL