
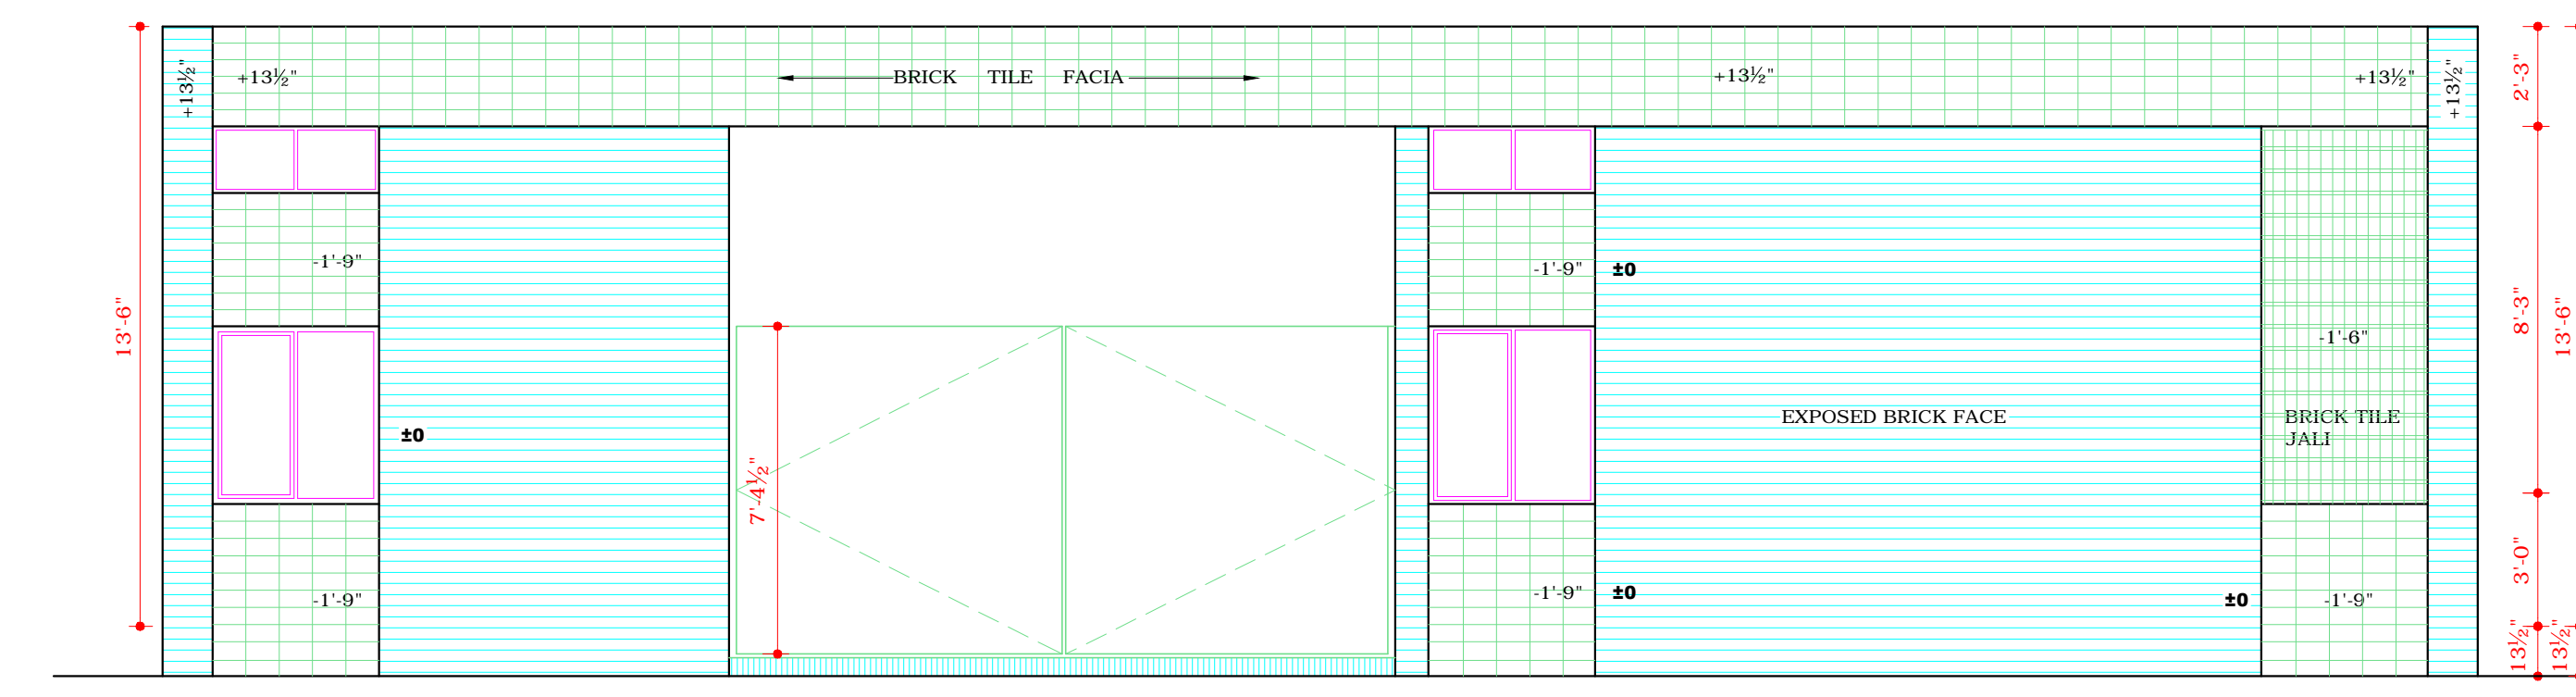
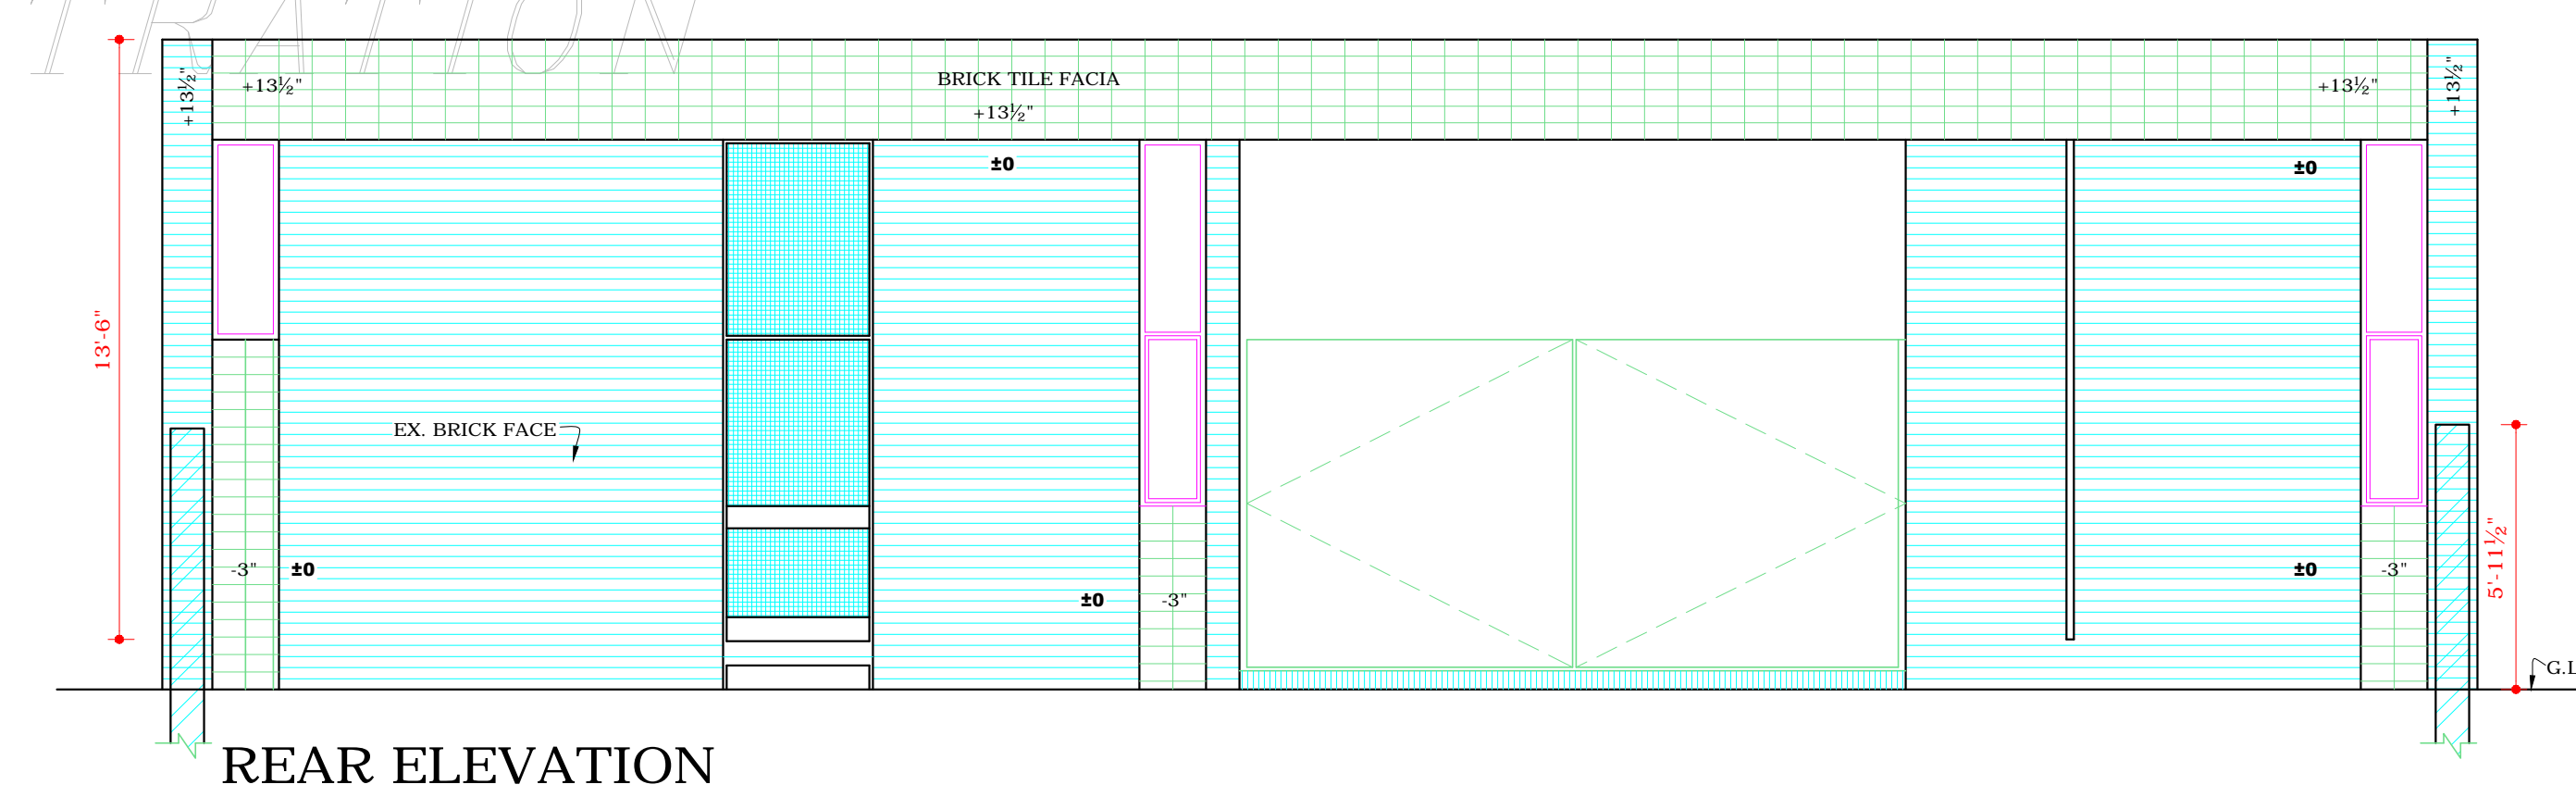
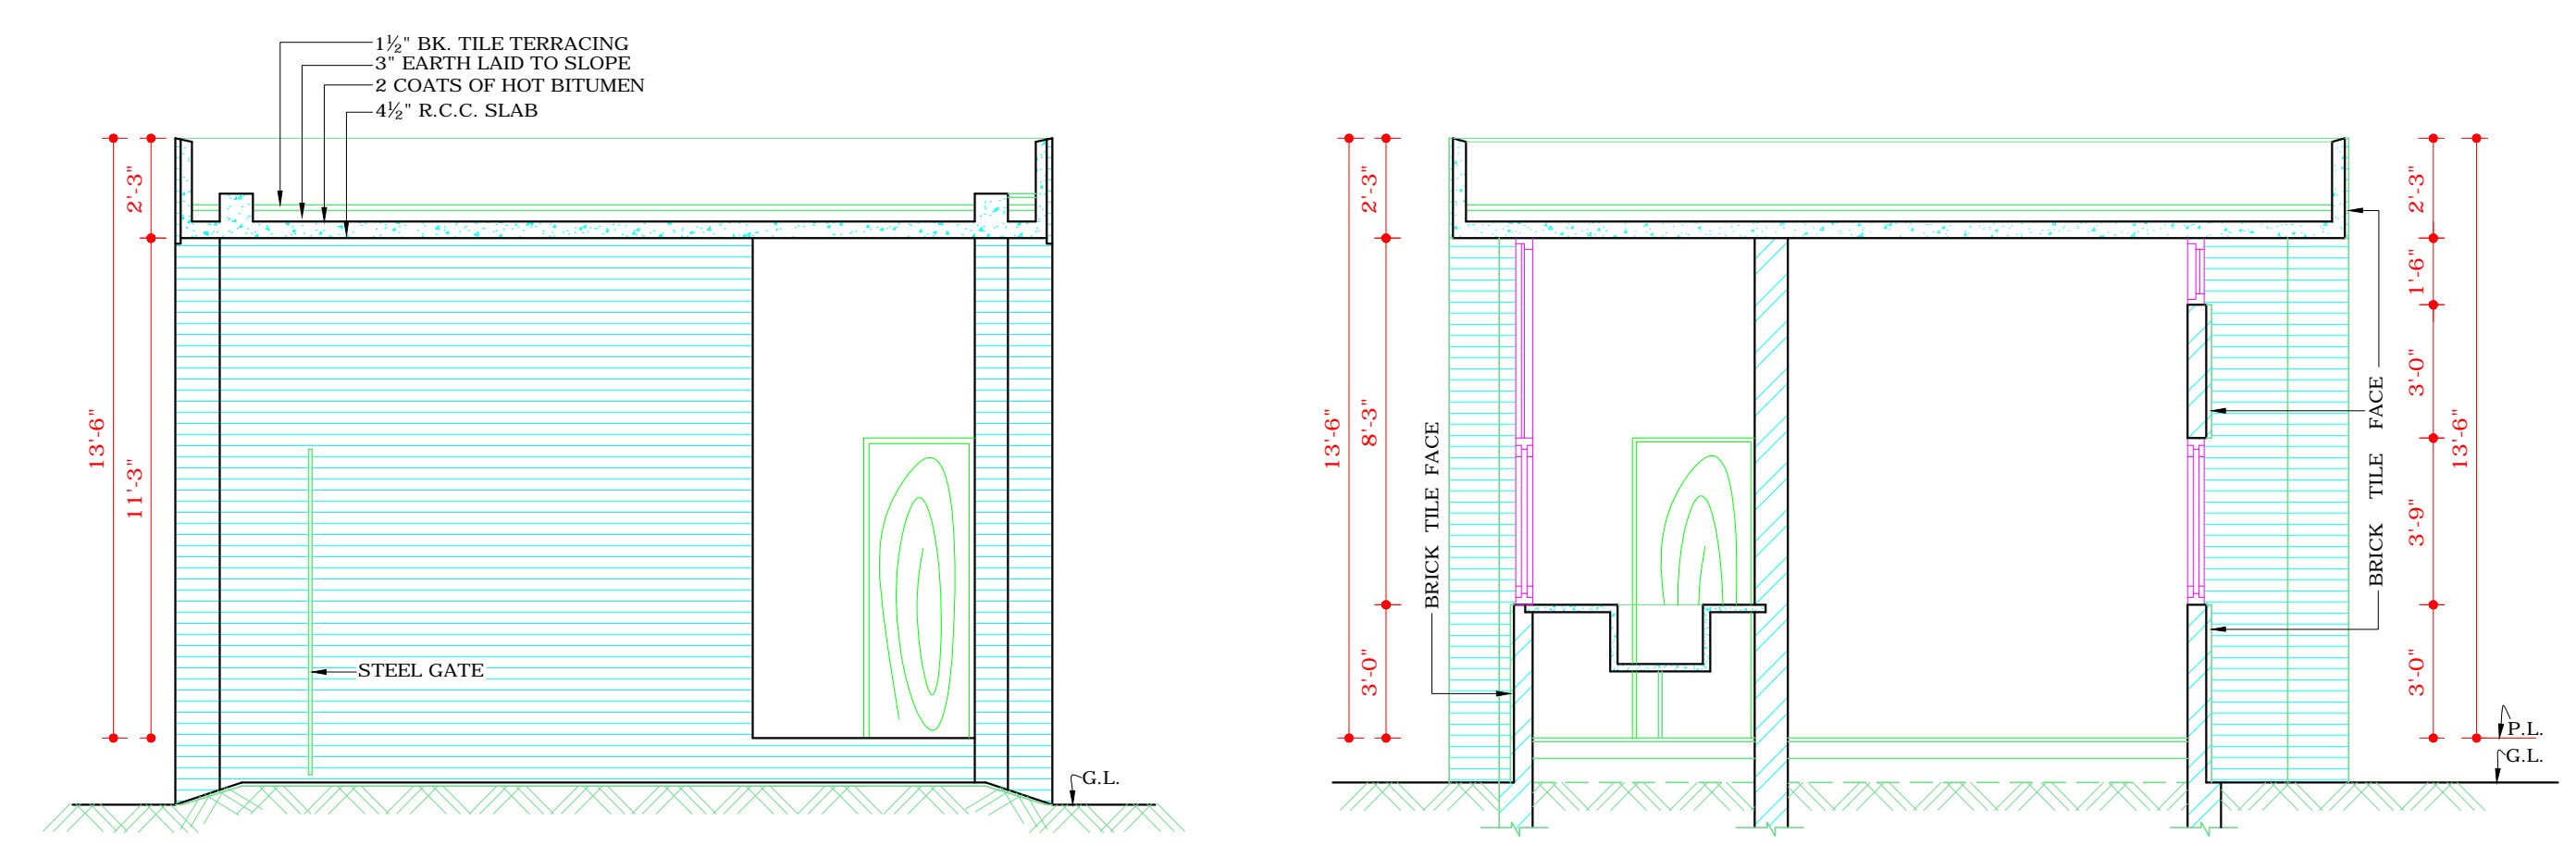


DEPARTMENT OF
ARCHITECTURE
CHANDIGARH ADMN.

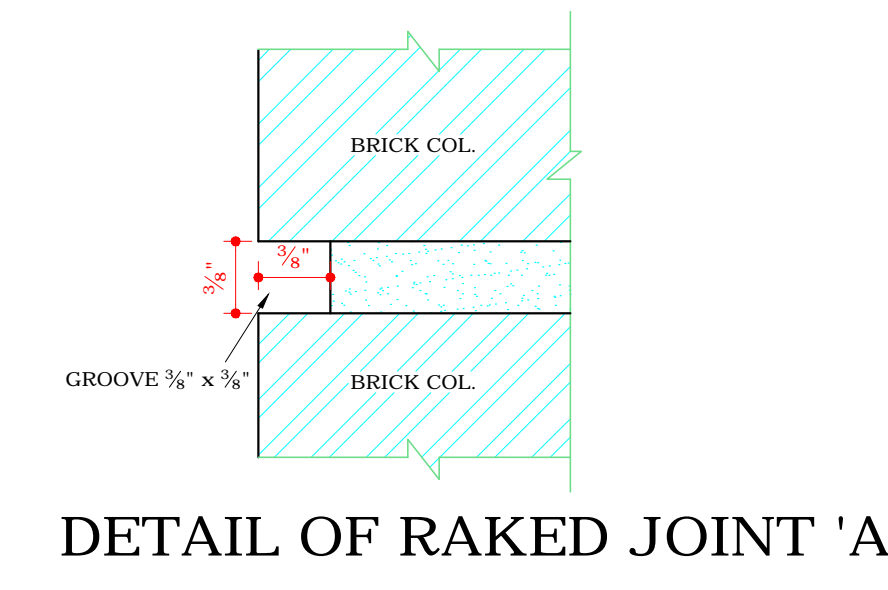

DISCLAIMER
THOUGH EVERY CARE HAS BEEN TAKEN TO PROVIDE THE CORRECT VERSION OF THE ARCHITECTURAL CONTROL ON THIS DIGITIZED (PDF) FORMAT, YET IN CASE OF ANY DISCREPANCY, THE MASTER COPY OF THE ARCHITECTURAL CONTROL APPLICABLE ON EACH SUCH SITE, AS AVAILABLE IN THE COMMERCIAL RECORD OF THE OFFICE OF CHIEF ARCHITECT OR HER/HIS INTERPRETATION WILL OVERRULE THE DIGITIZED FORMAT.

NOTE:
THIS DRAWING HAS BEEN COMPUTERISED ON 11-12-08 FROM DRG No. 1 JOB No. 982

- | S.No. | NOTES |
|-------|--|
| 1. | THIS DRG. IS THE PROPERTY OF THE DEPARTMENT OF ARCHITECTURE CHANDIGARH U.T. AND FORMERLY OF THE P.B. GOVT. & MUST NOT BE ALTERED, COPIED OR USED IN WHOLE OR IN PART WITH OUT THE PERMISSION OF THIS DEPTT. IN WRITING. |
| 2. | RESTRICTIONS CONTAINED IN THESE ARCHITECTURAL CONTROL SHEETS ARE IN ADDITIONS AND ARE SUPPLEMENTARY TO THE PUNJAB CAPITAL (DEVELOPMENT AND REGULATION) BUILDING RULES 1982 AND AS AMENDED UP TO DATE. |
| 3. | NO DEVIATION IN THE EXTERNAL FACADES SHALL BE ALLOWED. |
| 4. | PLINTH LEVEL IS TO BE OBTAINED FROM THE OFFICE OF THE CHIEF ARCHITECT CHANDIGARH ADMINISTRATION. |
| 5. | THE CONSTRUCTION OF BASEMENT IS NOT ALLOWED. |
| 6. | EXPOSED BRICK WORK SHALL MEAN FAIR FACE BRICK WORK WITHOUT ANY PAINT OR COLOUR WASH EXCEPT DEEP RAKED FINISH AS SHOWN AT 'A'. |
| 7. | a. NO PORTION OF THE BUILDING OR WATER STORAGE TANK OR ANY OTHER FEATURE SHALL PROJECT BEYOND THE PARAPET LINE.
b. WATER STORAGE TANK TO BE ACCOMMODATED ON THE DEPRESSED SLAB, AND IT SHALL NOT BE HIGHER THAN THE LINE OF THE TOP OF THE PARAPET. |
| 8. | NO RAIN WATER PIPE, SOIL VENTILATING OR ANY OTHER PIPE SHALL BE PERMITTED ON THE EXTERNAL FACADE OF THE BUILDING. ALL SUCH PIPES IN THE BUILDING SHALL BE PROPERLY ENCASED. |
| 9. | THE MEANS OF TAKING ELECTRICAL TELEPHONES OR ANY OTHER CONNECTIONS FROM THE PUBLIC SUPPLY LINES SHALL BE SHOWN ON THE BUILDING PLANS AND SHALL BE SUBJECT TO THE APPROVAL OF THE CHIEF ADMINISTRATOR. |
| 10. | EXTERNAL DOORS, WINDOWS, GRILL SHUTTERS ETC. SHALL BE PAINTED IN GREY COLOUR OF I.S.I 693 ONLY. |
| 11. | ONLY REGISTERED/ QUALIFIED ARCHITECTS ARE ALLOWED TO SUBMIT PLANS, SUPERVISE CONSTRUCTION AND ISSUE THE COMPLETION CERTIFICATE FOR THE BUILDING. |
| 12. | THE PREMISES SHALL BE EXCLUSIVELY USED FOR STORAGE OF SKO/ LDO, OFFICE ETC AS INDICATED ON THIS PLAN AND NO OTHER PURPOSE WHAT SO EVER. |
| 13. | INTERNAL CHANGES ARE ALLOWED BUT SUBJECT TO THE PRIOR APPROVAL OF THE CHIEF ADMINISTRATOR. |

SCHEDULE OF DOORS, WINDOWS & VENTS

1.	D1	2'-3" x 6'-9"
2.	D2	2'-7½" x 6'-9"
3.	D3	3'-0" x 6'-9"
4.	D4	3'-4½" x 6'-9"
5.	D5	3'-4½" x 11'-3" STEEL DOOR WITH I.R.C. FABRIC
6.	D6	15'-0" x 7'-4½" STEEL GATE
1.	W1	1'-6" x 3'-9"
2.	W2	3'-9" x 3'-9"
1.	V1	1'-6" x 4'-6"
2.	V2	3'-9" x 1'-6"

APPROVAL OF THE CHIEF ADMINISTRATOR
OBTAINED VIDE HIS OFFICE MEMO NO. U.T-5244-F2-76/ 190 DATED 4.1.77

Sd/- K.K MOOKERJEE
10.12.76
CHIEF ADMINISTRATOR

Sd/- M.N. SHARMA 10.9.76 CHIEF ARCHITECT	Sd/- 9.9.76 SENIOR ARCHITECT.
Sd/- M.L. SHARMA 9.9.76 ARCHITECT	Sd/- M.U. KUREKAR 9.9.76 ASSTT.Architect

OFFICE OF THE
CHIEF ARCHITECT
CHANDIGARH U.T.

SCALE - 4 FT. TO AN INCH	DATE-7.9.76
DEALT Sd/- AVTAR SINGH	JOB No. 962
CHECKED	DRG. No. ONE

ARCH. CONTROL SHEET FOR
OFFICE AND STORAGE OF
SKO/ LDO CHANDIGARH

PLANS, ELEVATIONS AND
SECTIONS

