




SOUTH SIDE ELEVATION

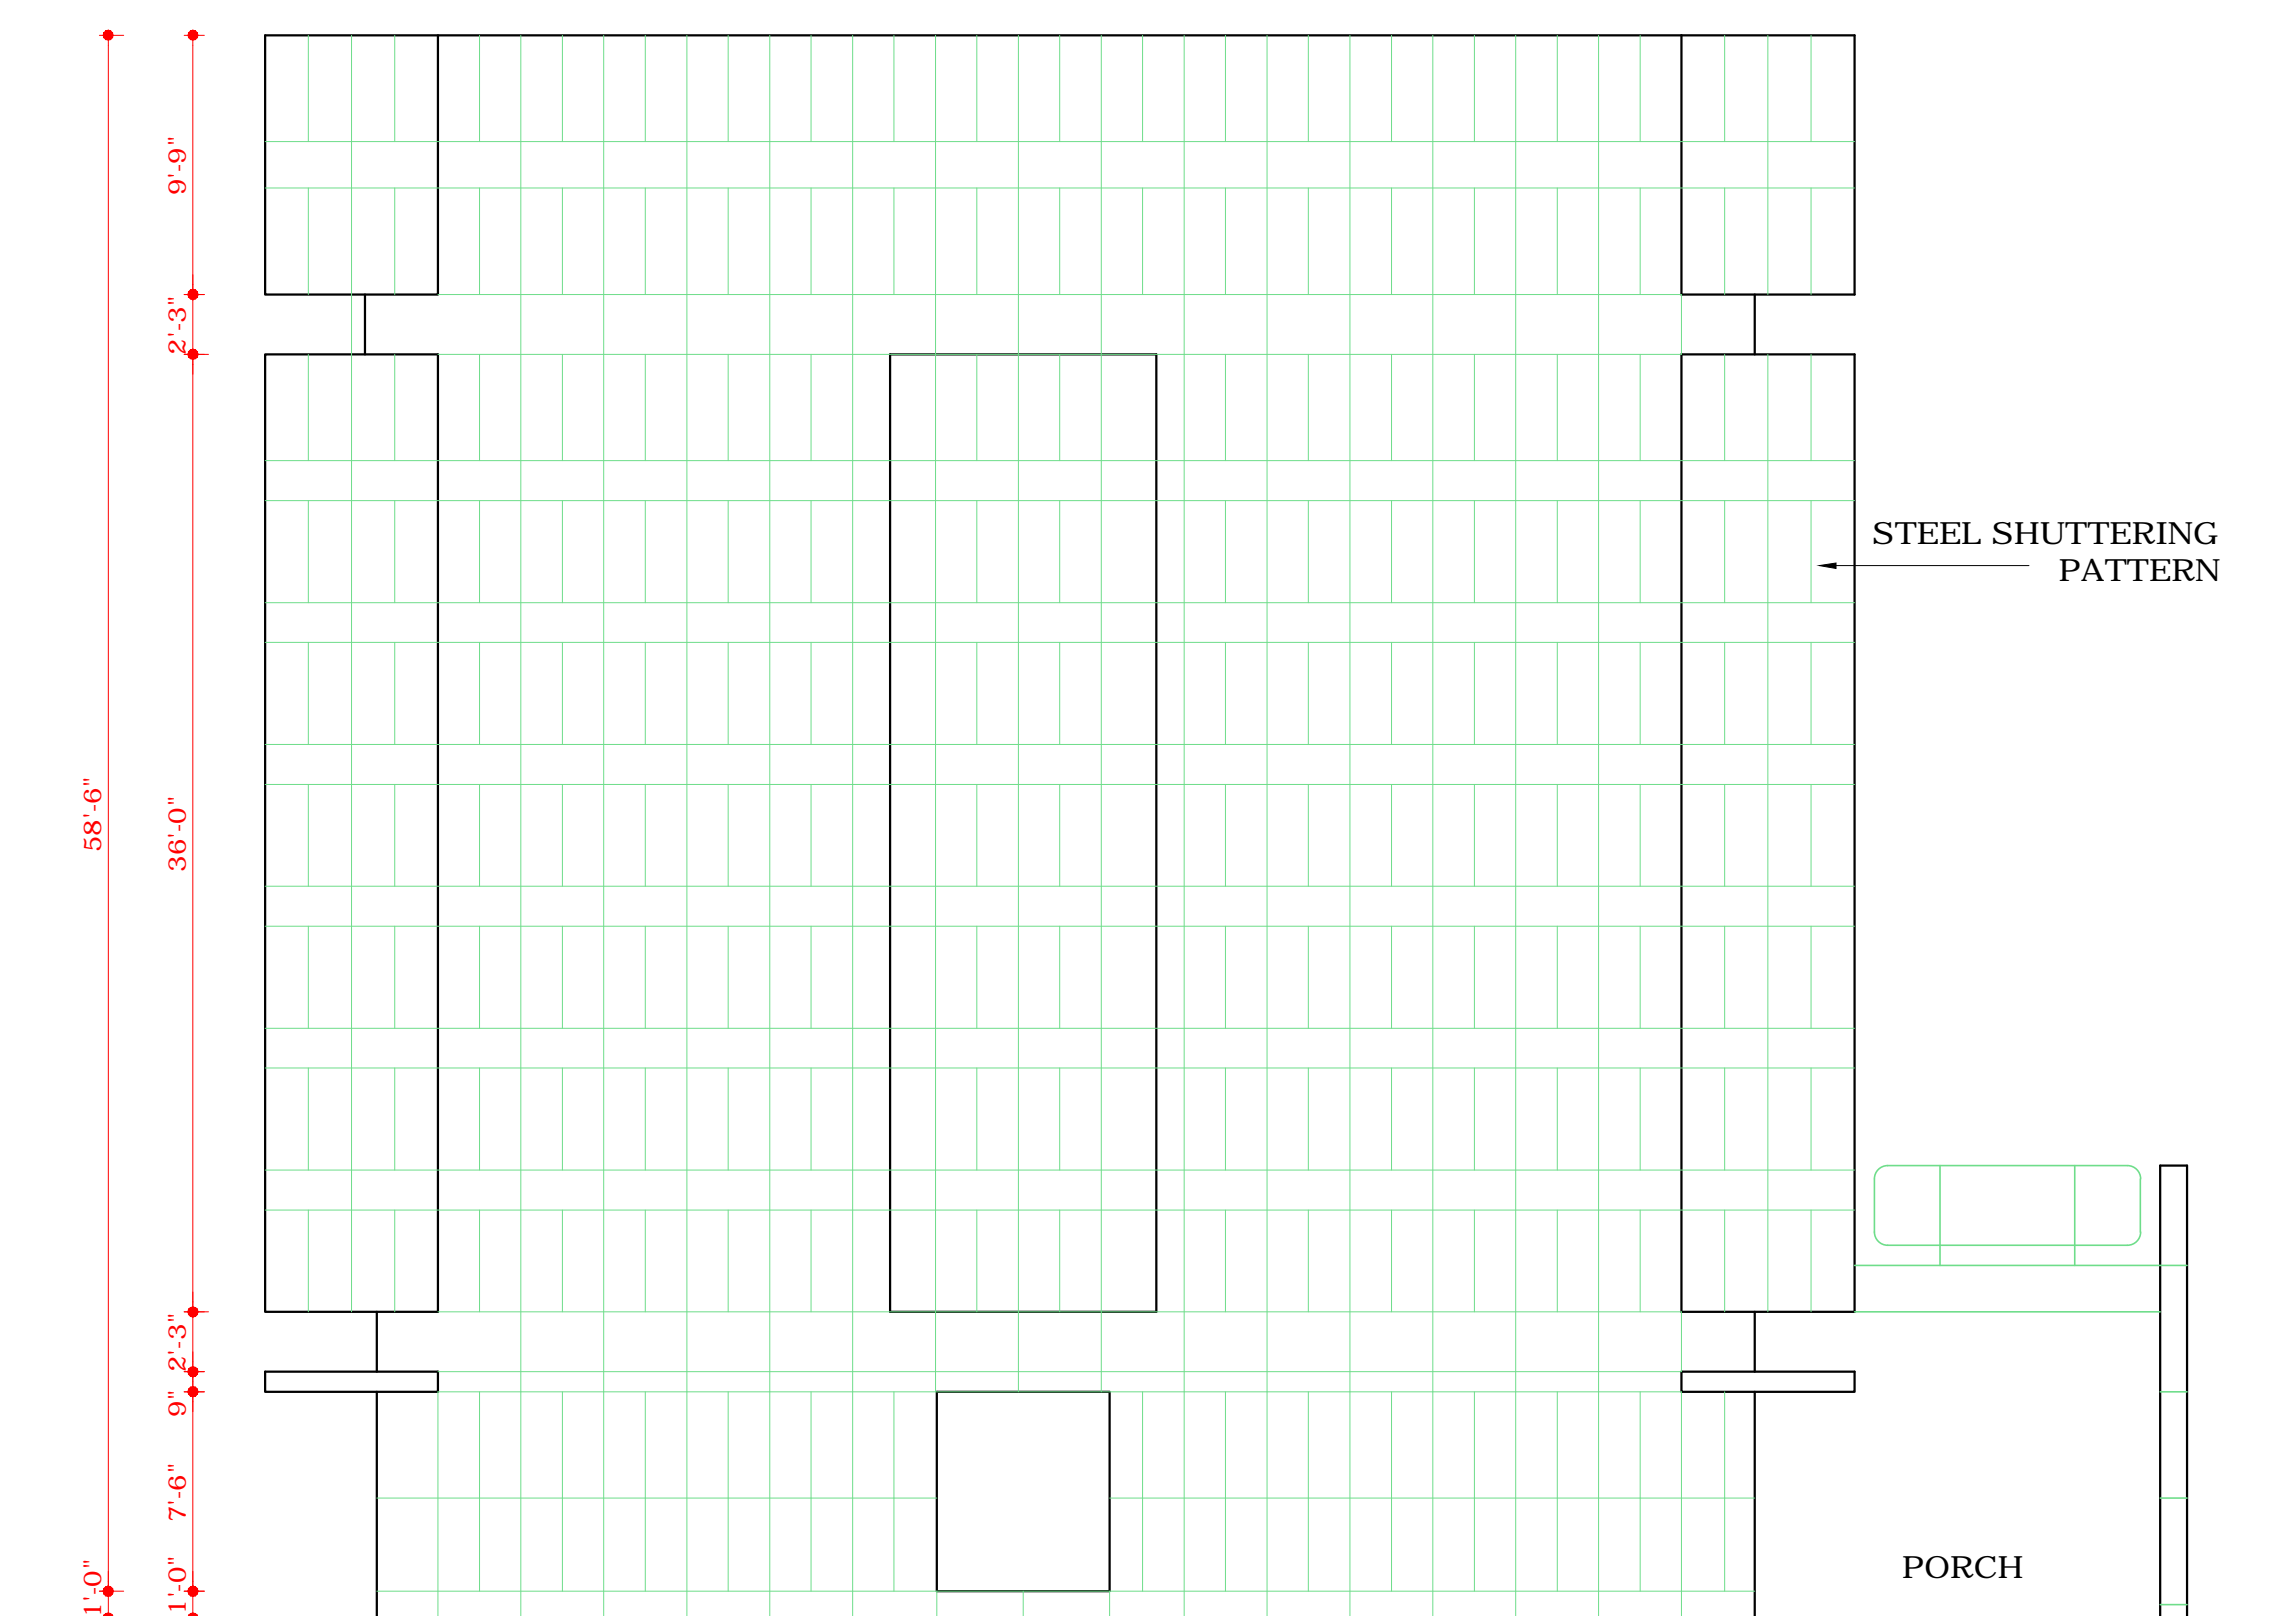

WEST SIDE ELEVATION

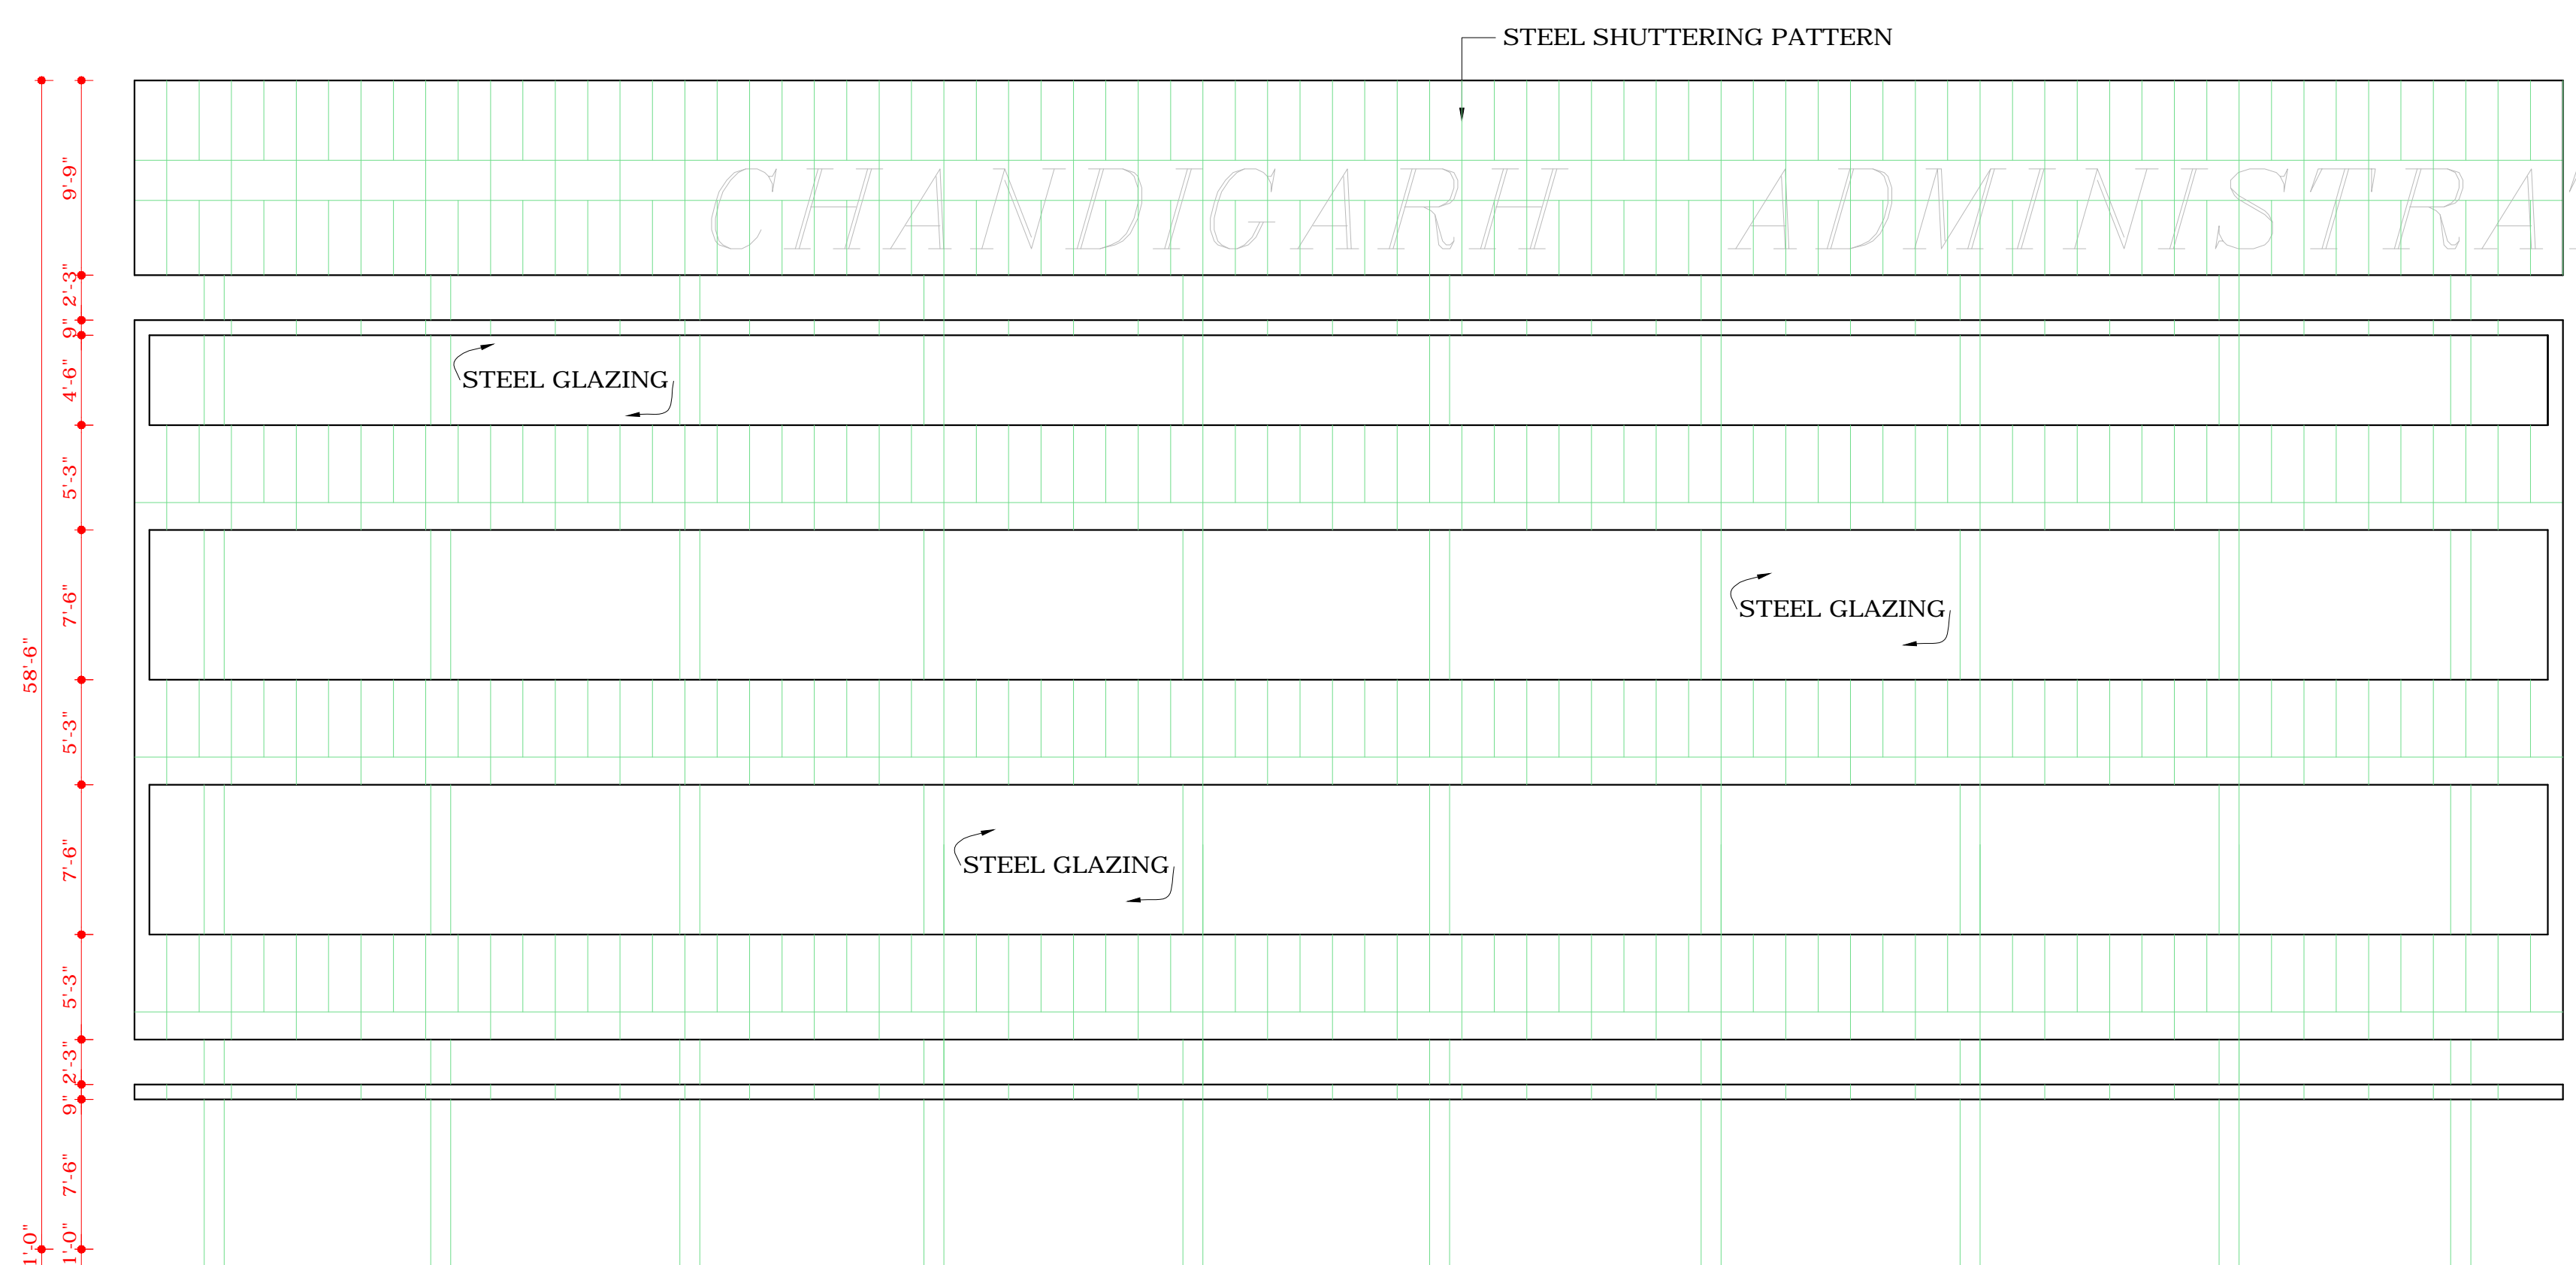

NORTH SIDE ELEVATION

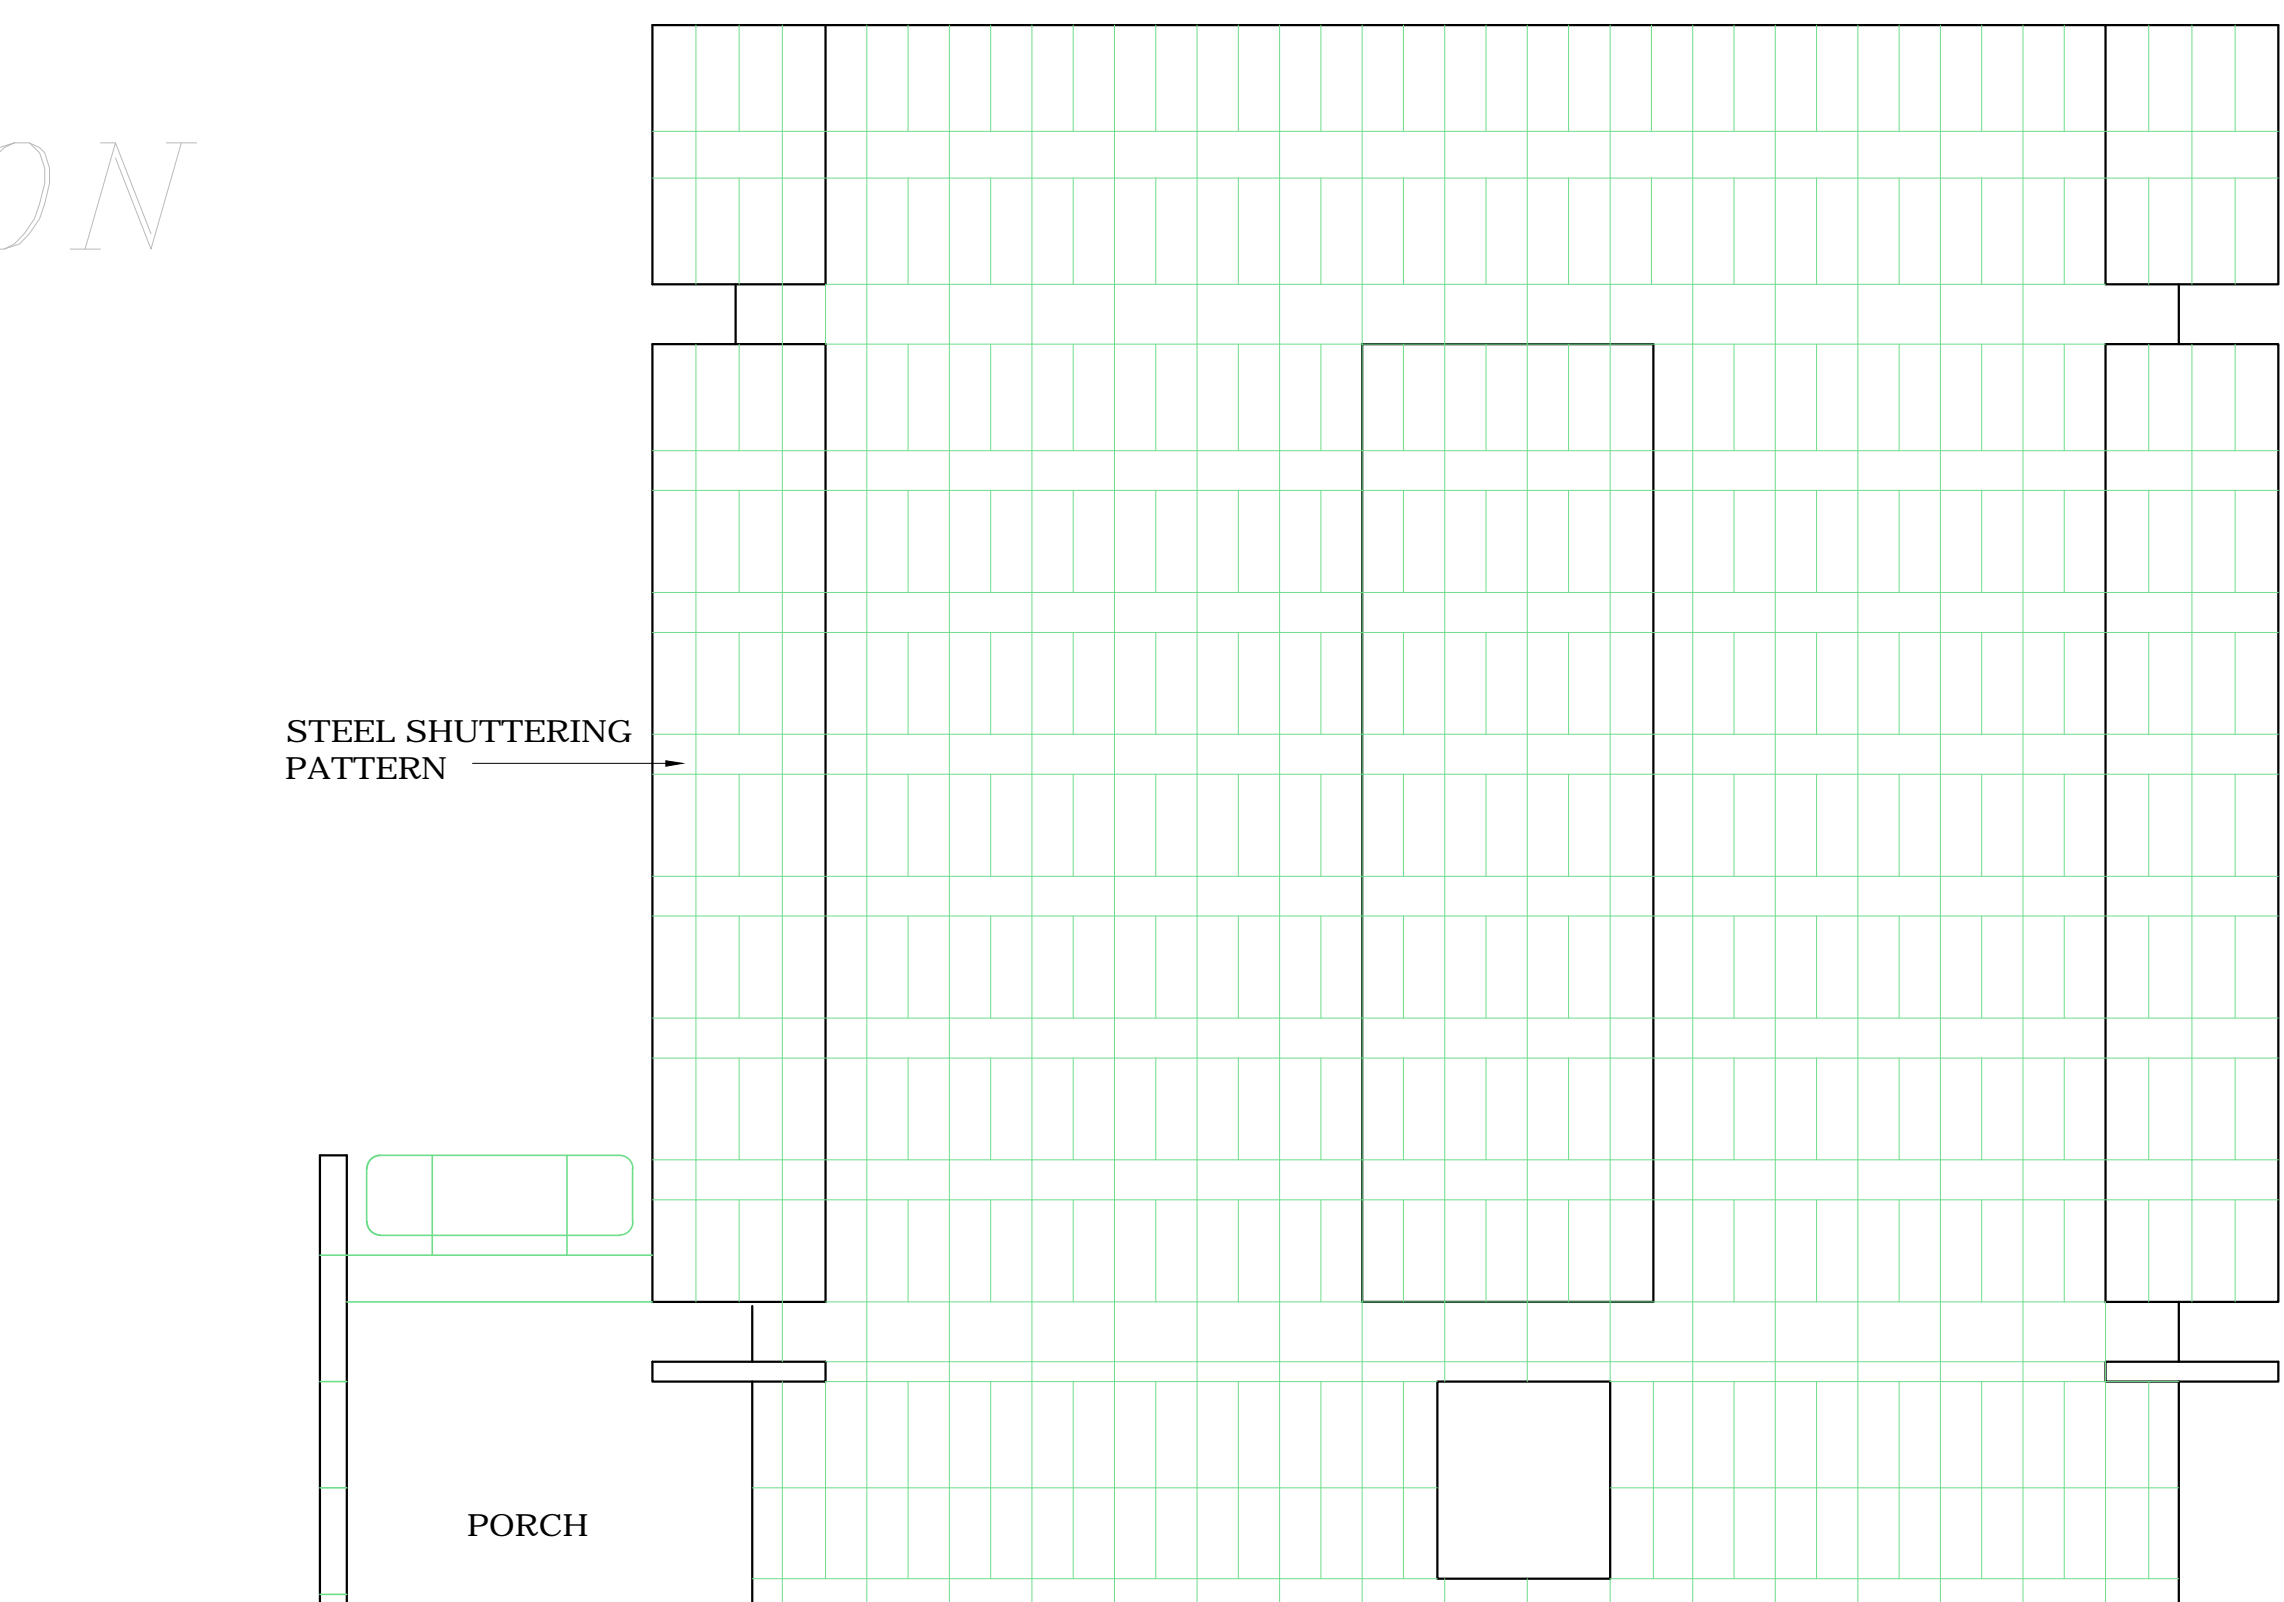

EAST SIDE ELEVATION

COPYRIGHT:  
DEPARTMENT OF URBAN PLANNING  
CHANDIGARH ADMINISTRATION

S.No.	NOTES
1.	THIS DRG. IS THE PROPERTY OF THE DEPTT. OF URBAN PLANNING, U.T. CHANDIGARH & MUST NOT BE ALTERED, COPIED OR USED IN WHOLE OR IN PART WITHOUT THE PERMISSION OF THIS DEPTT. IN WRITING.
2.	THIS DRG. IS TO READ ALONG WITH DRG. No. 12, 13 & 15 OF JOB No. 451.

NOTE:  
THIS DRAWING HAS BEEN COMPUTERISED ON  
06-10-09 FROM DRG. No. 14 JOB No. 451

S.No.	DESCRIPTIONS	SIGN	DATE
REVISIONS			

Sd/- SARBJEET SINGH SANDHU  
23.11.02  
CHIEF ARCHITECT

Sd/- RENU SAIGAL  
SENIOR ARCHITECT

Sd/- K.I.S. VIRDI  
23.11.02  
ARCHITECT

Sd/- RAJIV MEHTA  
23.11.02  
ASSTT. ARCHITECT

OFFICE OF  
THE CHIEF ARCHITECT &  
SECY. U.T. CHANDIGARH.

SCALE :- 1/8" = 1'-0"	DATE
DRAWN BY BHARAT	JOB No. DRG. No.
CHECKED BY	451 14

ARCHITECTURAL CONTROL SHEET  
FOR COMMERCIAL STRIP ON  
DAKSHIN MARG SECTOR 29-C, CHD.  
(ADDITIONAL SITE ALLOTTED TO  
TRIBUNE TRUST)

ELEVATIONS

APPROVAL OF THE CHIEF ADMINISTRATOR  
RECEIVED VIDE HIS OFFICE MEMO No.  
21/1/163-UTPI (3)-2000/11951  
DATED- 15.12.2000  
Sd/-  
CHIEF ADMINISTRATOR  
CHANDIGARH ADMINISTRATION

DISCLAIMER

THOUGH EVERY CARE HAS BEEN TAKEN TO PROVIDE THE CORRECT  
VERSION OF THE ARCHITECTURAL CONTROL ON THIS DIGITIZED (PDF)  
FORMAT. YET IN CASE OF ANY DISCREPANCY, THE MASTER COPY OF THE  
ARCHITECTURAL CONTROL, APPLICABLE ON EACH SUCH SITE, AS AVAILABLE  
IN THE COMMERCIAL RECORD OF THE OFFICE OF CHIEF ARCHITECT OR  
HER/HIS INTERPRETATION WILL OVERRULE THE DIGITIZED FORMAT.