

S.No. NOTES

1. THIS DRG. IS THE PROPERTY OF THE DEPTT. OF URBAN PLANNING, U.T. CHD. & MUST NOT BE ALTERED, COPIED OR USED IN WHOLE OR IN PART WITHOUT THE PERMISSION OF THIS DEPTT. IN WRITING.
2. THIS DRG. IS TO BE READ ALONG WITH DRG. No. 12, 13, 14 OF JOB No. 451 .

NOTE:-  
THIS DRAWING HAS BEEN COMPUTERISED ON  
06-10-09 FROM DRG. No. 15 JOB No. 451

S.No.	DESCRIPTION	SIGN	DATE
-------	-------------	------	------

REVISIONS

Sd/- SARBJEET SINGH  
28.11.2000  
CHIEF ARCHITECT

Sd/- RENU SAIGAL  
SENIOR ARCHITECT

Sd/- K.I. S. VIRDI  
23.11.2000  
ARCHITECT

Sd/- RAJIV MEHTA  
21.11.2000  
ASSTT. ARCHITECT

OFFICE OF THE  
CHIEF ARCHITECT & SECY.  
U.T. CHANDIGARH .

SCALE :- 1/8" = 1'-0"

DATE -

DRAWN BY

BHARAT

JOB No.

451

DRG. No.


15

ARCHITECTURAL CONTROL  
SHEET FOR COMMERCIAL STRIP  
ON DAKSHIN MARG SECTOR  
29-C, CHD. (ADDITIONAL SITE  
ALLOTTED TO TRIBUNE TRUST)

SECTIONS



SECTION AT 'A-A'

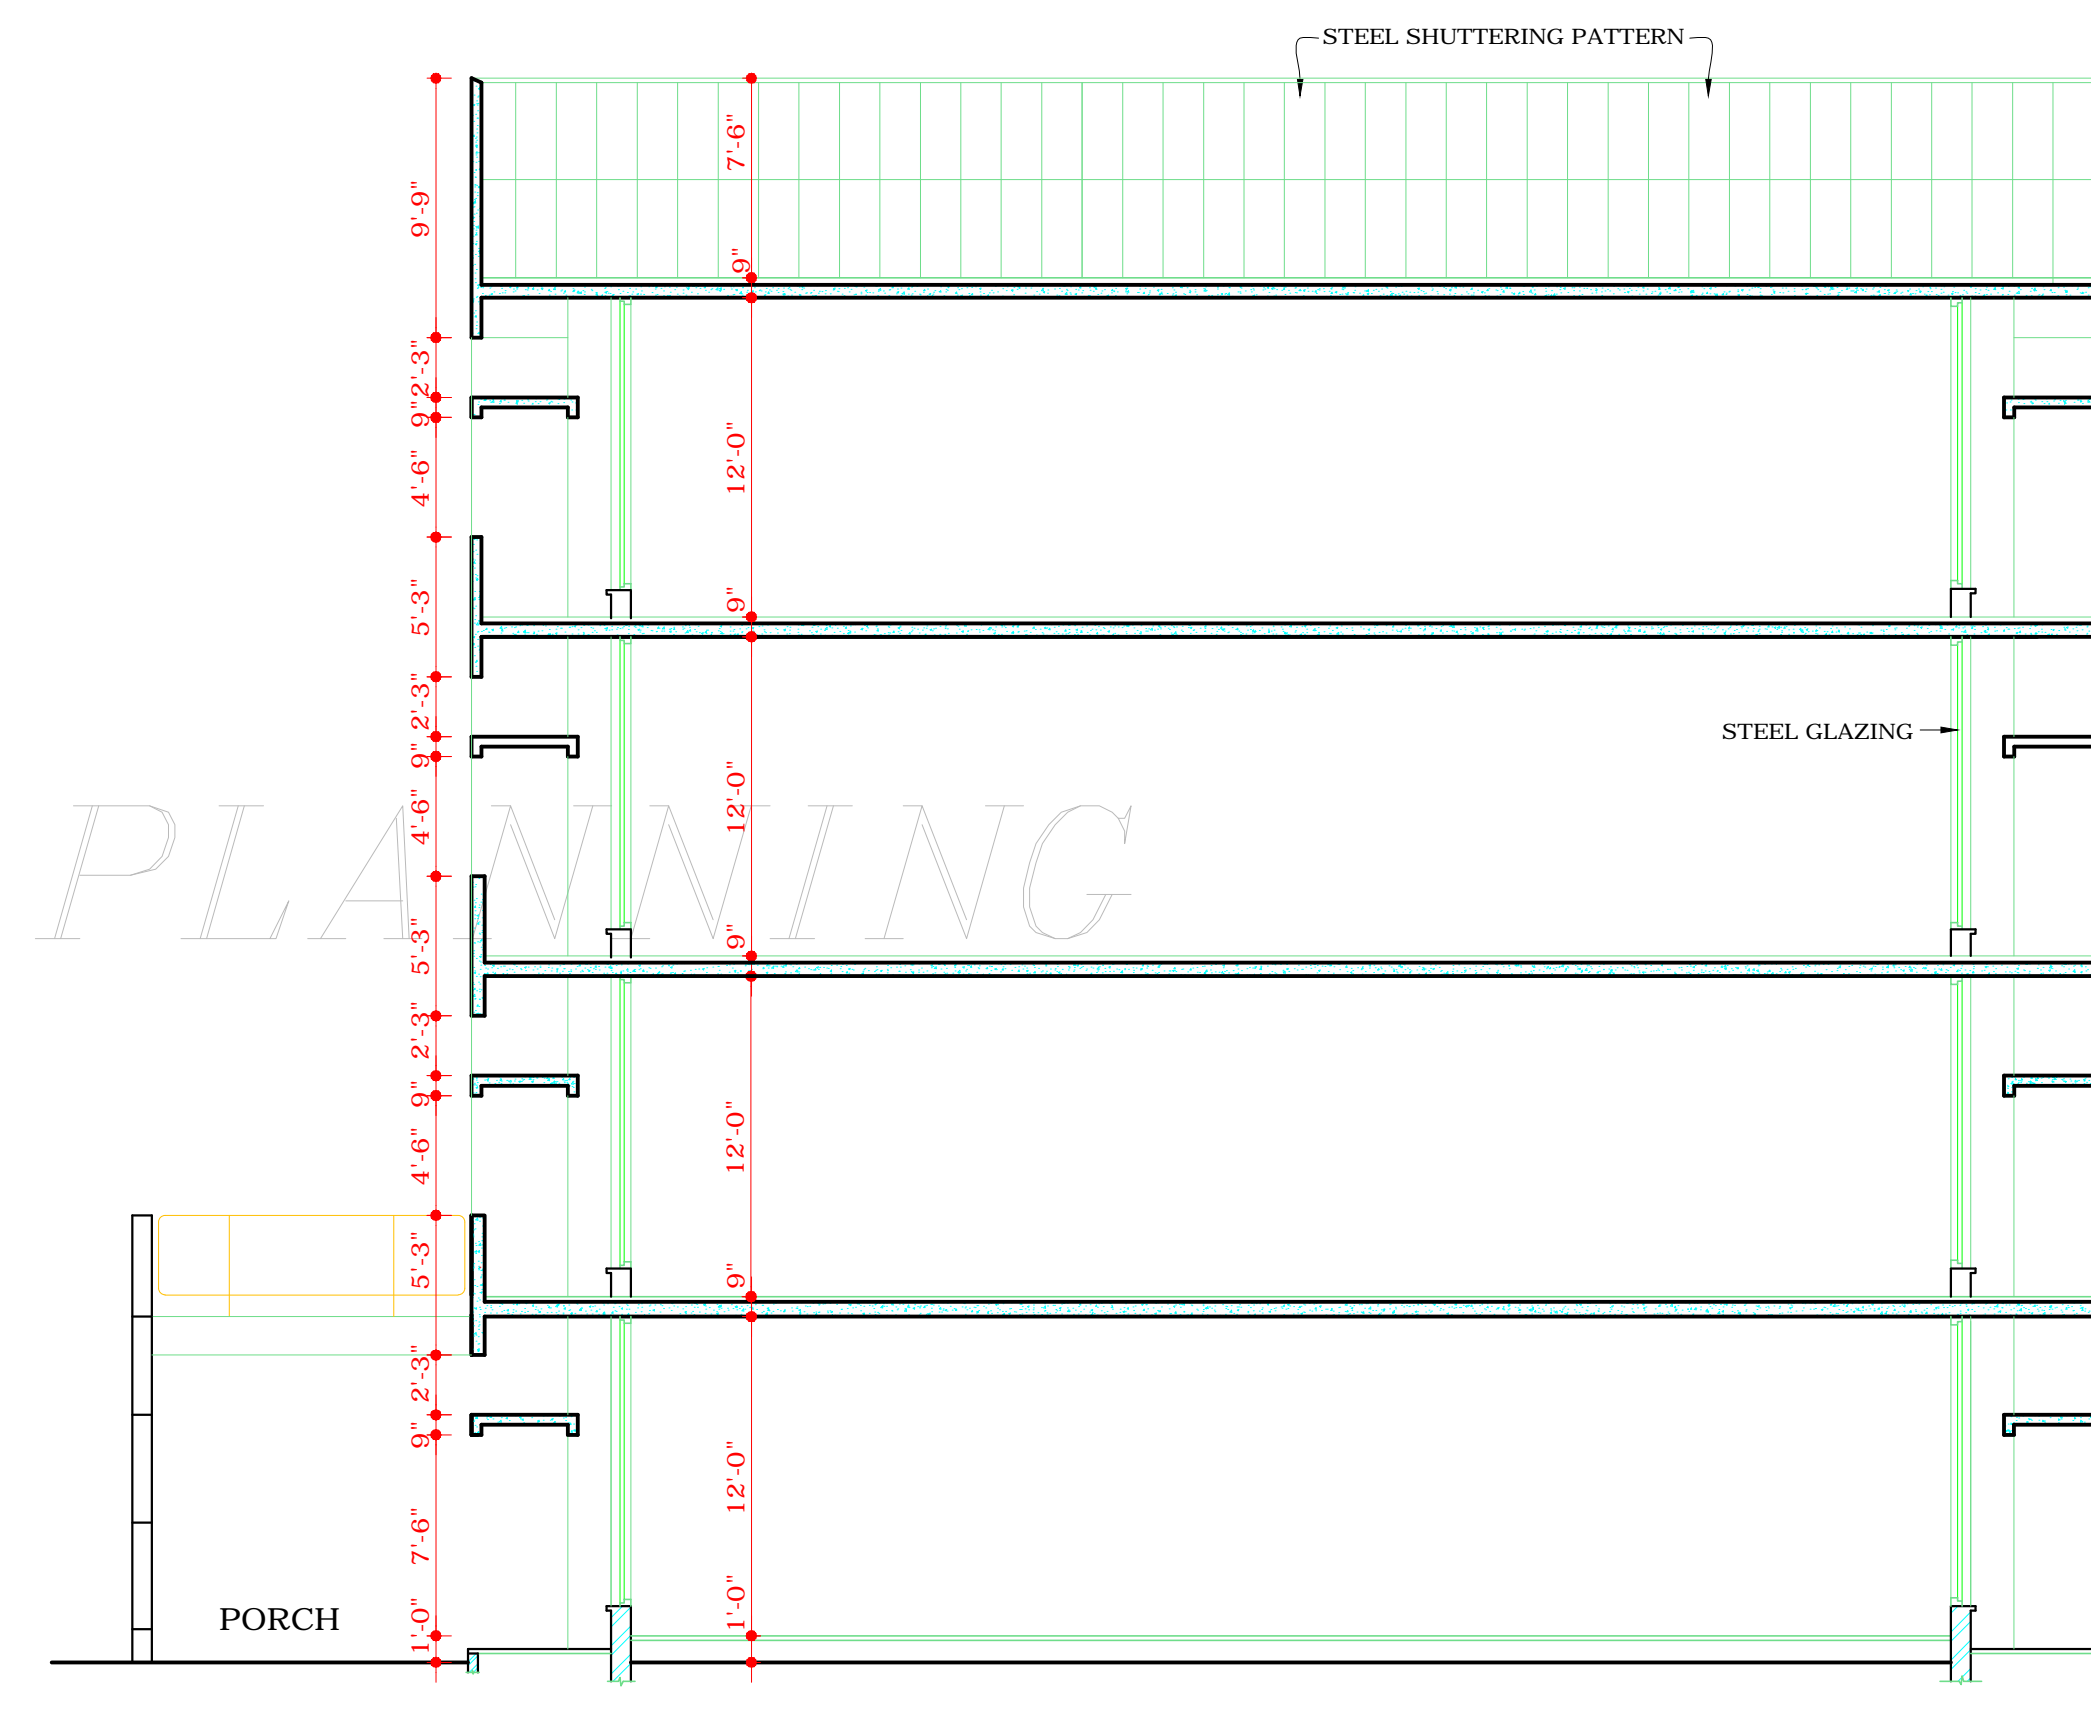

SECTION AT 'B-B'

**DISCLAIMER**

THOUGH EVERY CARE HAS BEEN TAKEN TO PROVIDE THE CORRECT VERSION OF THE ARCHITECTURAL CONTROL ON THIS DIGITIZED (PDF) FORMAT, YET IN CASE OF ANY DISCREPANCY, THE MASTER COPY OF THE ARCHITECTURAL CONTROL APPLICABLE ON EACH SUCH SITE, AS AVAILABLE IN THE COMMERCIAL RECORD OF THE OFFICE OF CHIEF ARCHITECT OR HER/HIS INTERPRETATION WILL OVERRULE THE DIGITIZED FORMAT.

APPROVAL OF THE CHIEF ADMINISTRATOR  
RECEIVED VIDE HIS OFFICE MEMO No.  
21/1/163-UTFI(3)-2000/11951,  
DATED. 15-12-2000.

Sd/- CHIEF ADMINISTRATOR  
CHANDIGARH ADMINISTRATION