

DEPARTMENT OF
URBAN PLANNING
CHANDIGARH ADMN.

S.No. NOTES:-

- THIS DRG. IS THE PROPERTY OF THE DEPARTMENT OF URBAN PLANNING, U.T. CHD. FORMERLY OF P.B. GOVT & MUST NOT BE ALTERED, COPIED OR USED IN WHOLE OR IN PART WITHOUT THE PERMISSION OF THIS DEPTT. IN WRITING.
- THIS DRG IS TO BE READ IN CONJUNCTION WITH DRG. No. 1 OF JOB No. 2507.
- THIS DRG. IS SUGGESTIVE IN NATURE & THE LOCATION OF CHECK-POST, WICKET GATE & MAIN GATE IS INTER CHANGEABLE (MIRROR IMAGE IS ALSO ALLOWED) AS PER SITE CONDITIONS SUBJECT TO THE APPROVAL OF THE CHIEF ADMINISTRATOR, CAPITAL PROJECT U.T.

NOTE:- THIS DRAWING HAS BEEN COMPUTERISED ON 06-09-10 FROM DRG. No. 2 JOB No. 2507

APPROVAL OF AMENDED NOTES RECEIVED FROM THE FINANCE-CUM-CHIEF ADMINISTRATOR, CHD. ADMINISTRATION VIDE MEMO No. 145-UTP(3)-2001/ 581 CHD. DATED 23.1.2001

S.No.	DESCRIPTION	SIGN	DATE

REVISIONS

Sd/- S.K. MIDHA 13.7.95 CHIEF ARCHITECT	Sd/- P.C. KANSAL 13.7.95 SENIOR ARCHITECT.
Sd/- SUNITA MONGA 13.7.95 ARCHITECT.	Sd/- P.S.SACHDEVA 13.7.95 ASSTT. ARCHITECT.



OFFICE OF
THE CHIEF ARCHITECT
U.T. CHANDIGARH

SCALE = 1/2" TO A FOOT DATE: 3.7.95


BHUPINDER KAUR DRAWN BY	JOB No. 2507	DRG. No. 2
----------------------------	-----------------	---------------

ARCHITECTURAL CONTROL FOR CHECK-POST, BOUNDARY WALL, GATE POSTS, WICKET-GATE ETC. FOR THE CO-OPERATIVE HOUSING BUILDING SOCIETIES IN VARIOUS SECTORS

DETAIL OF GATE, BOUNDARY WALL TERRACE PLAN OF CHECK POST

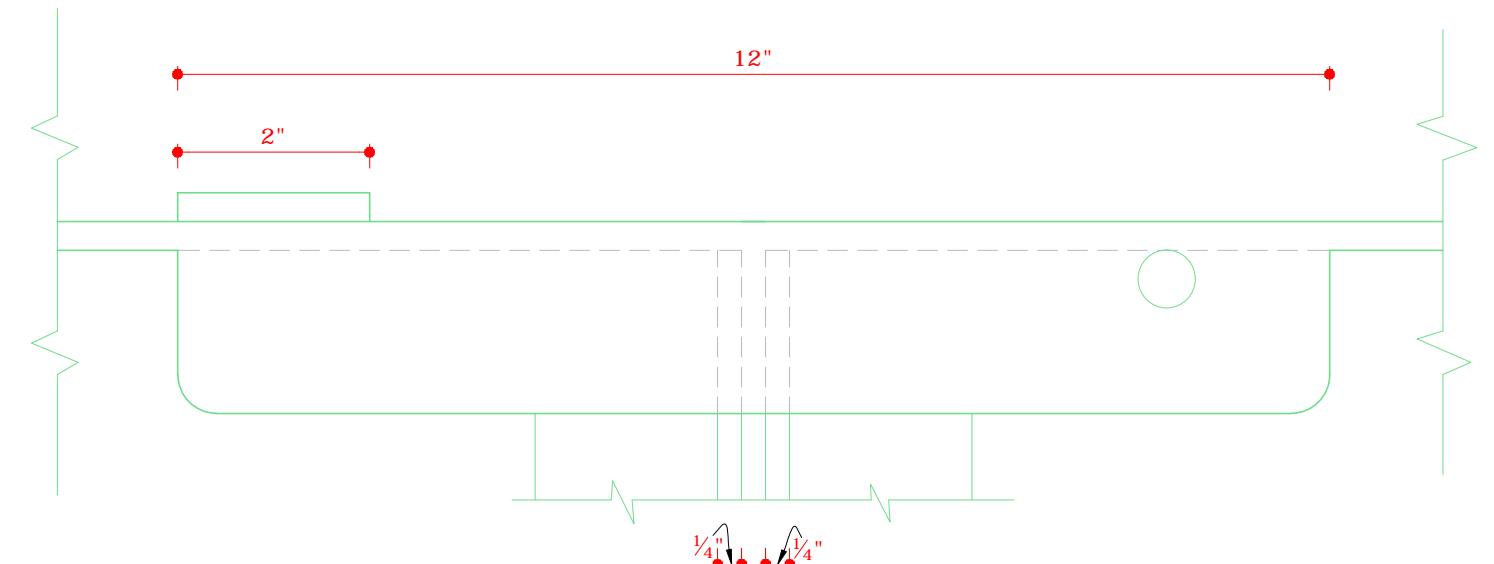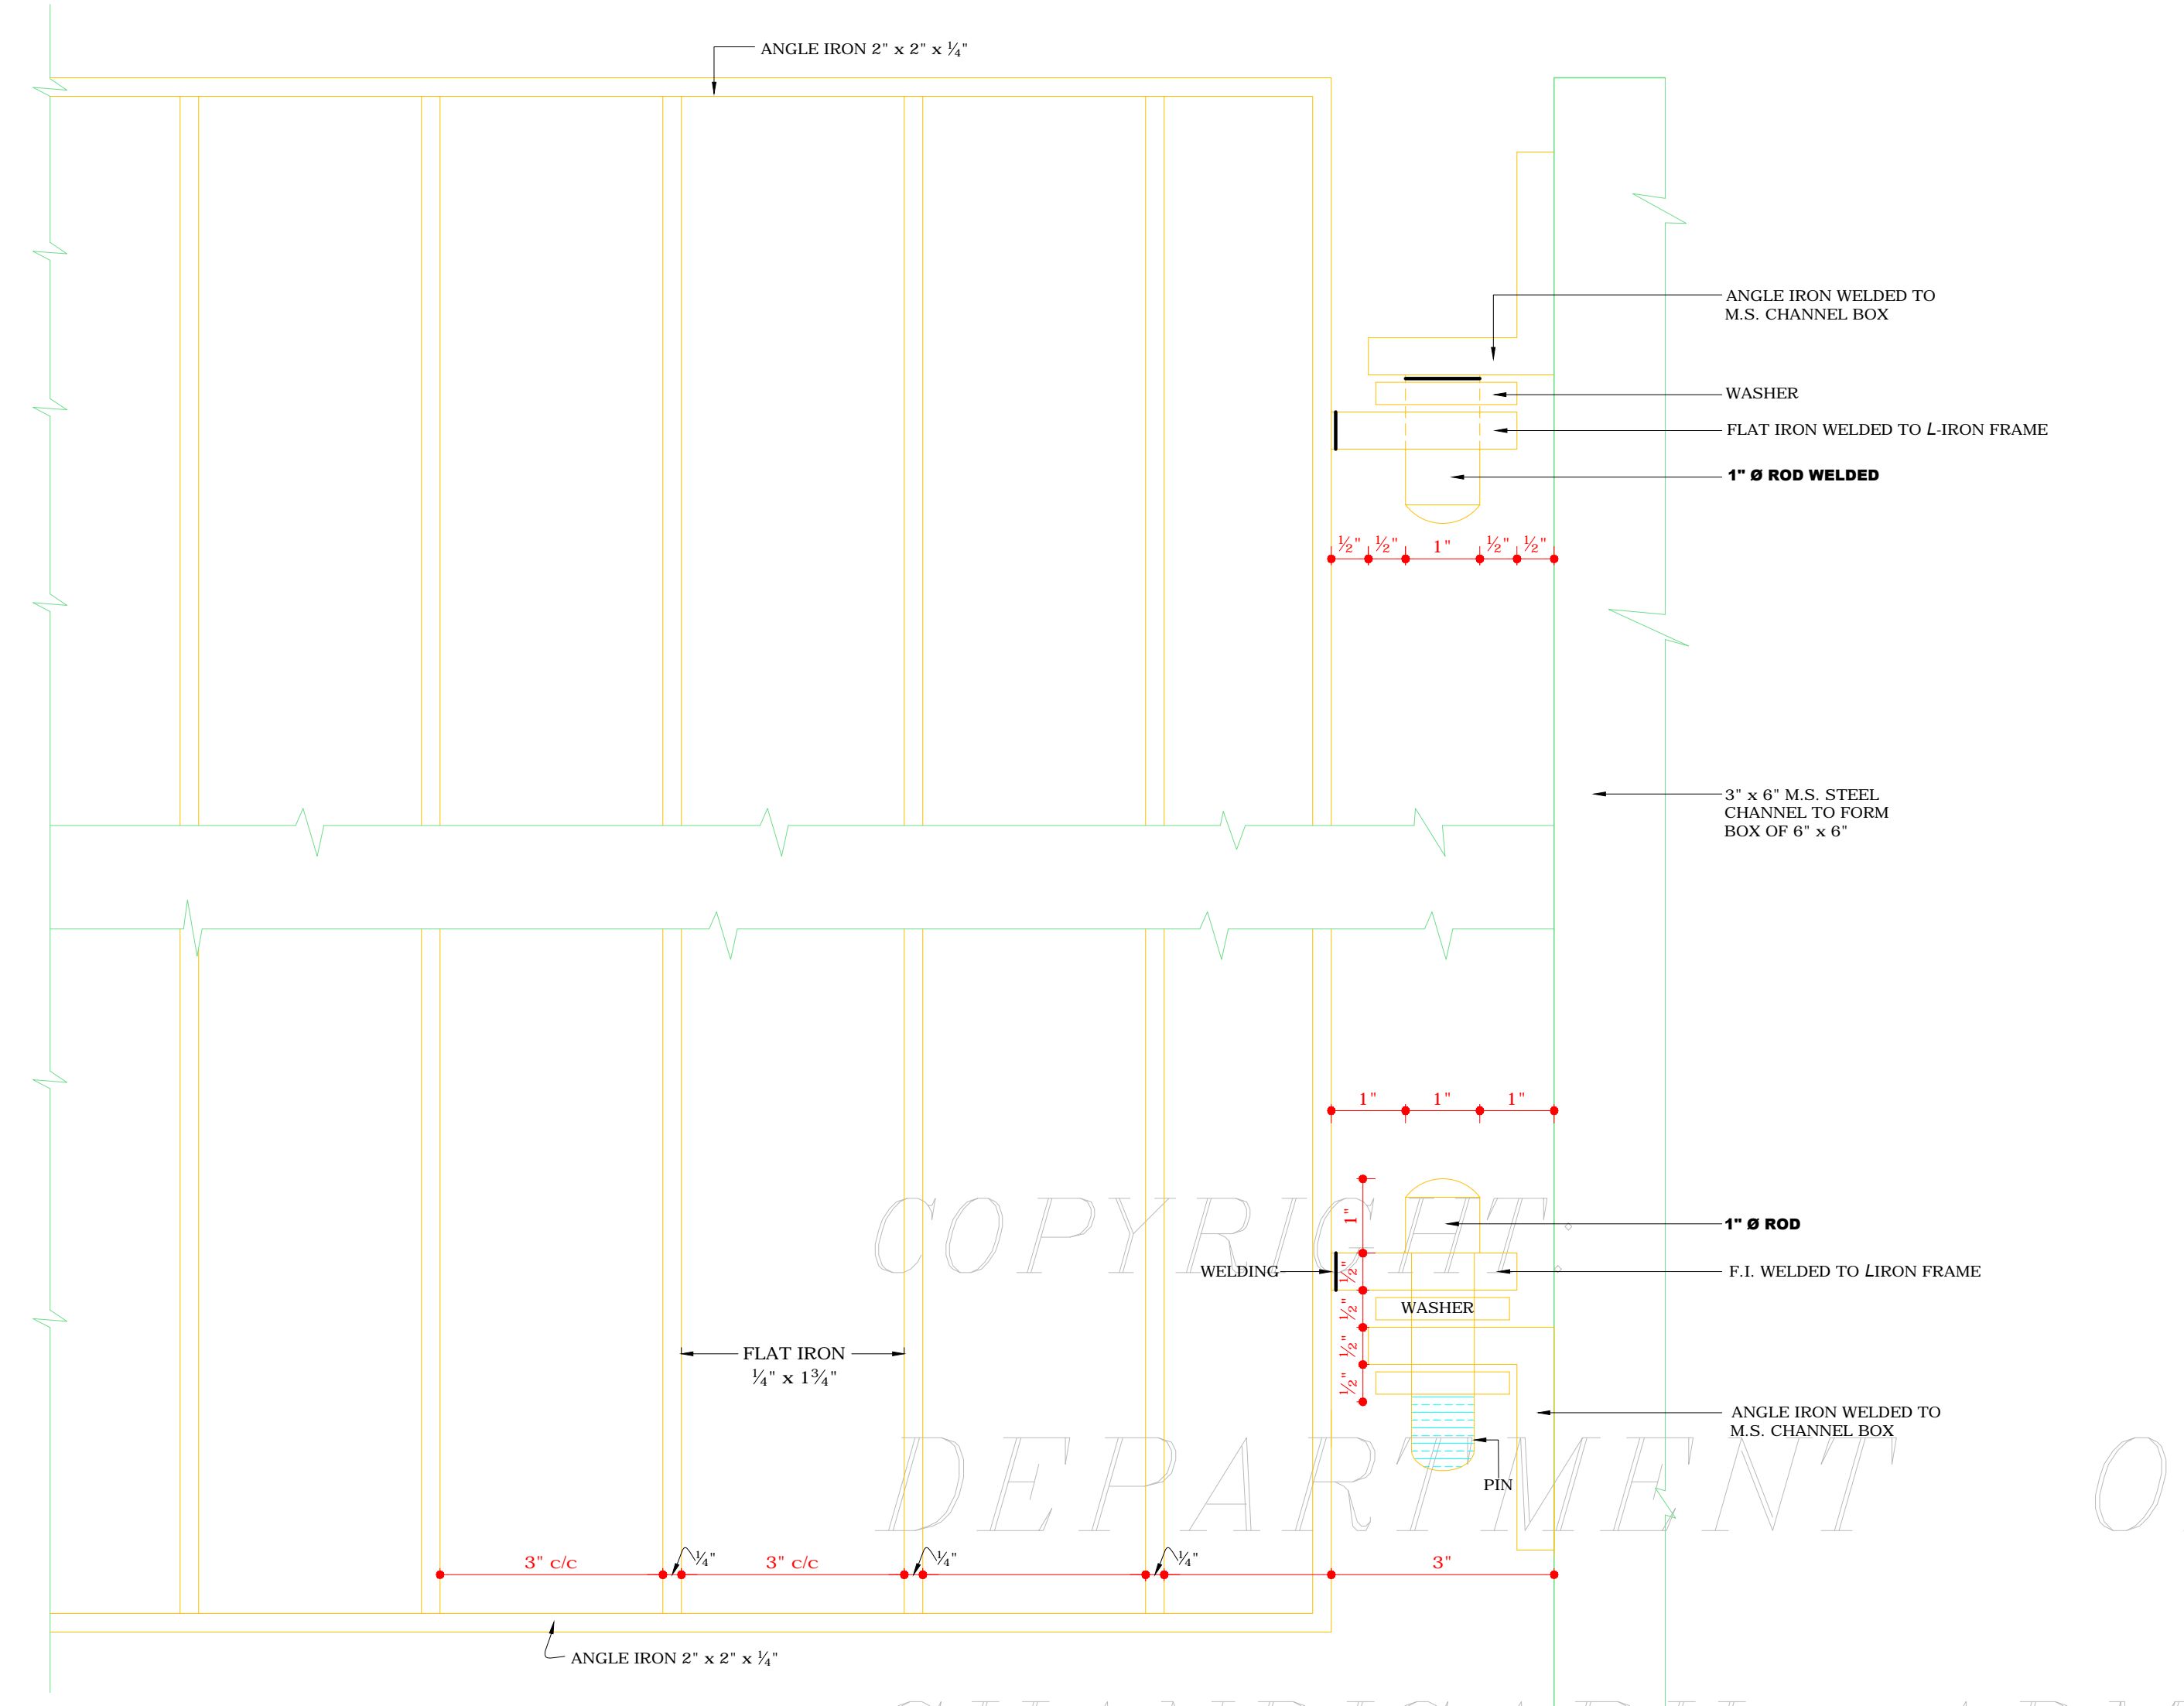


DETAILED ELEVATION OF FLAP

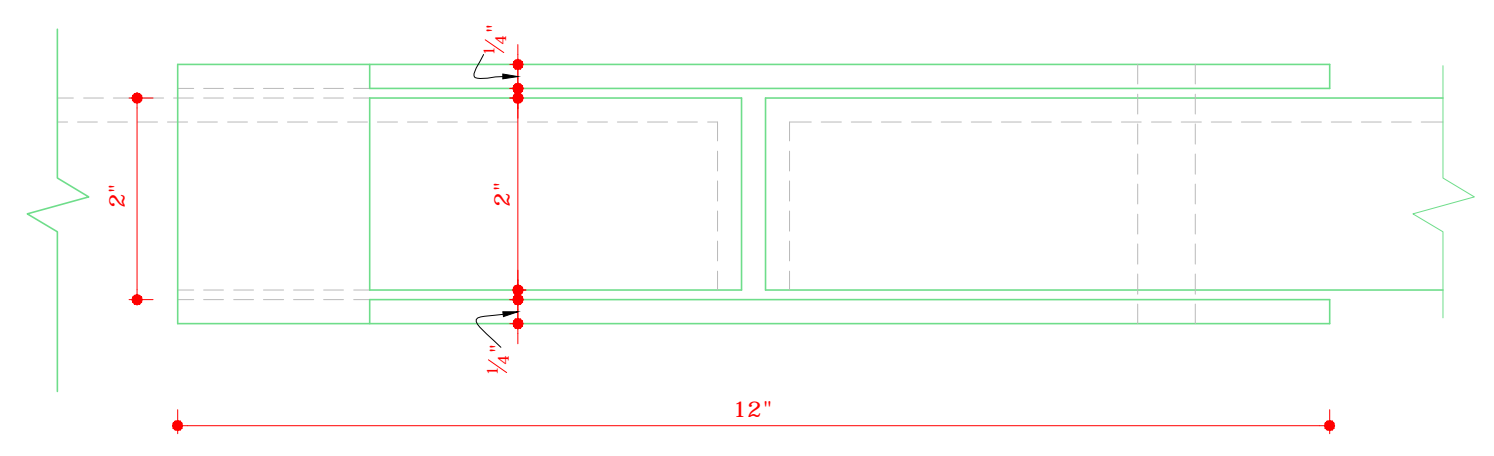


DETAILED PLAN OF FLAP

Sd/- (RAKESH SINGH)
22.1.2001
Sd/-
CHIEF ADMINISTRATOR


DETAIL OF GATE AT (B) & (C)

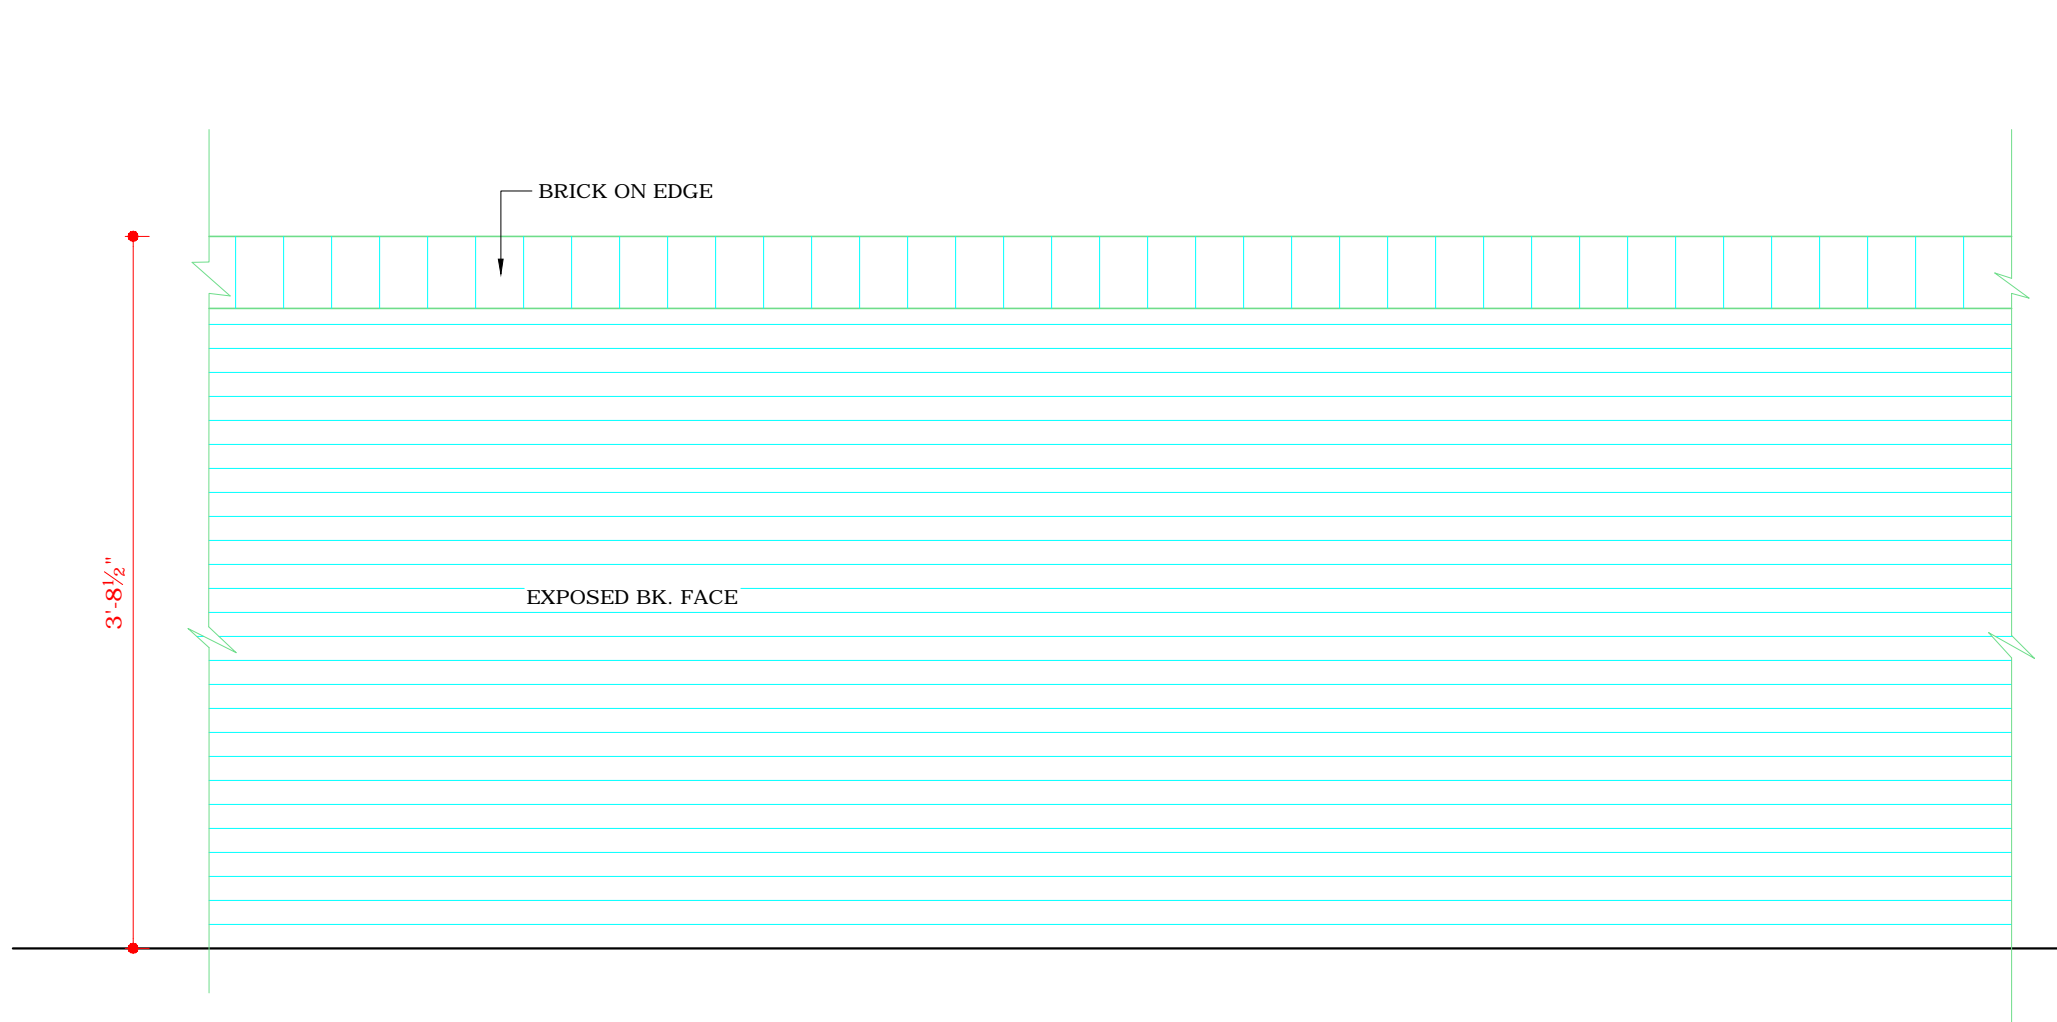


ELEVATION OF BOUNDARY WALL
(SCALE = 1" TO A FOOT)

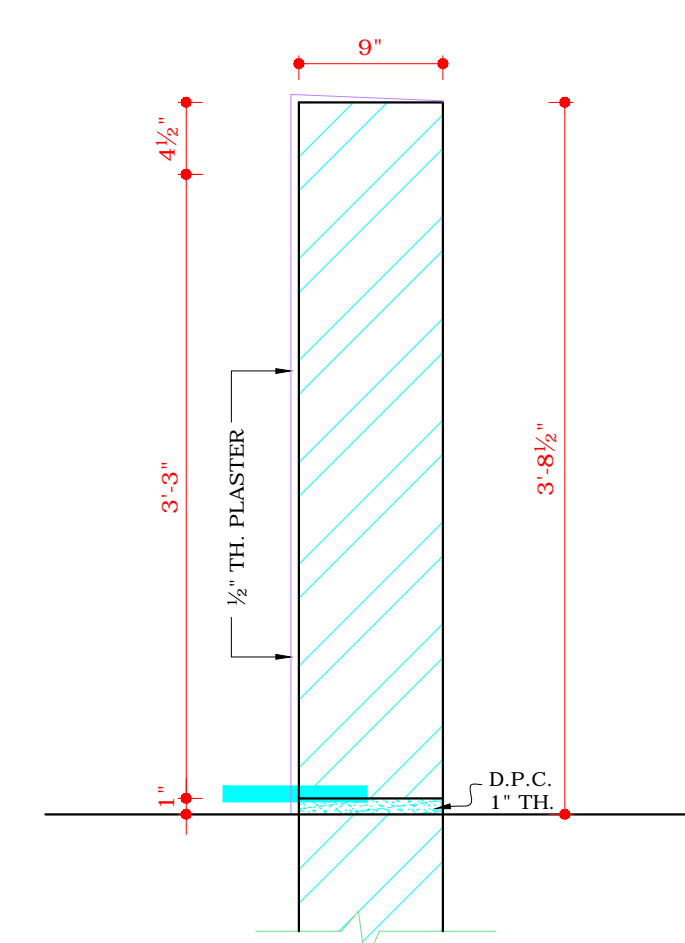

SEC. AT X-X

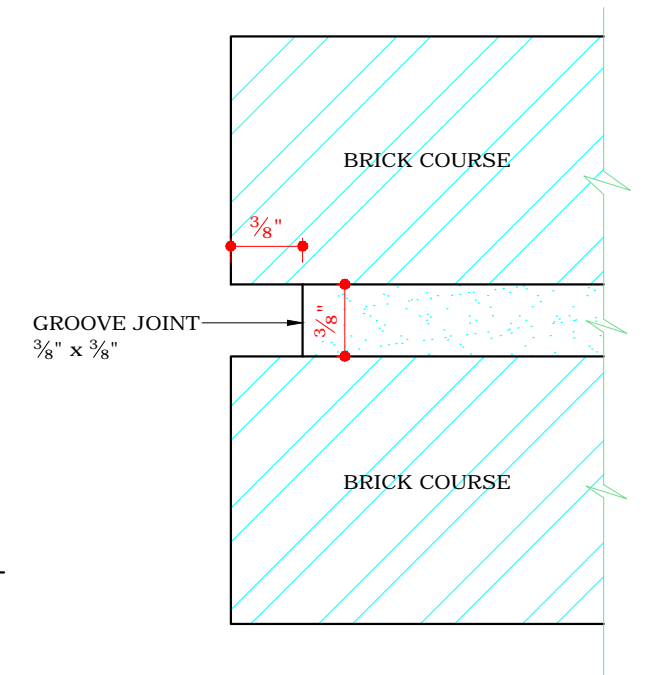

DETAIL OF
RAKED - JOINT

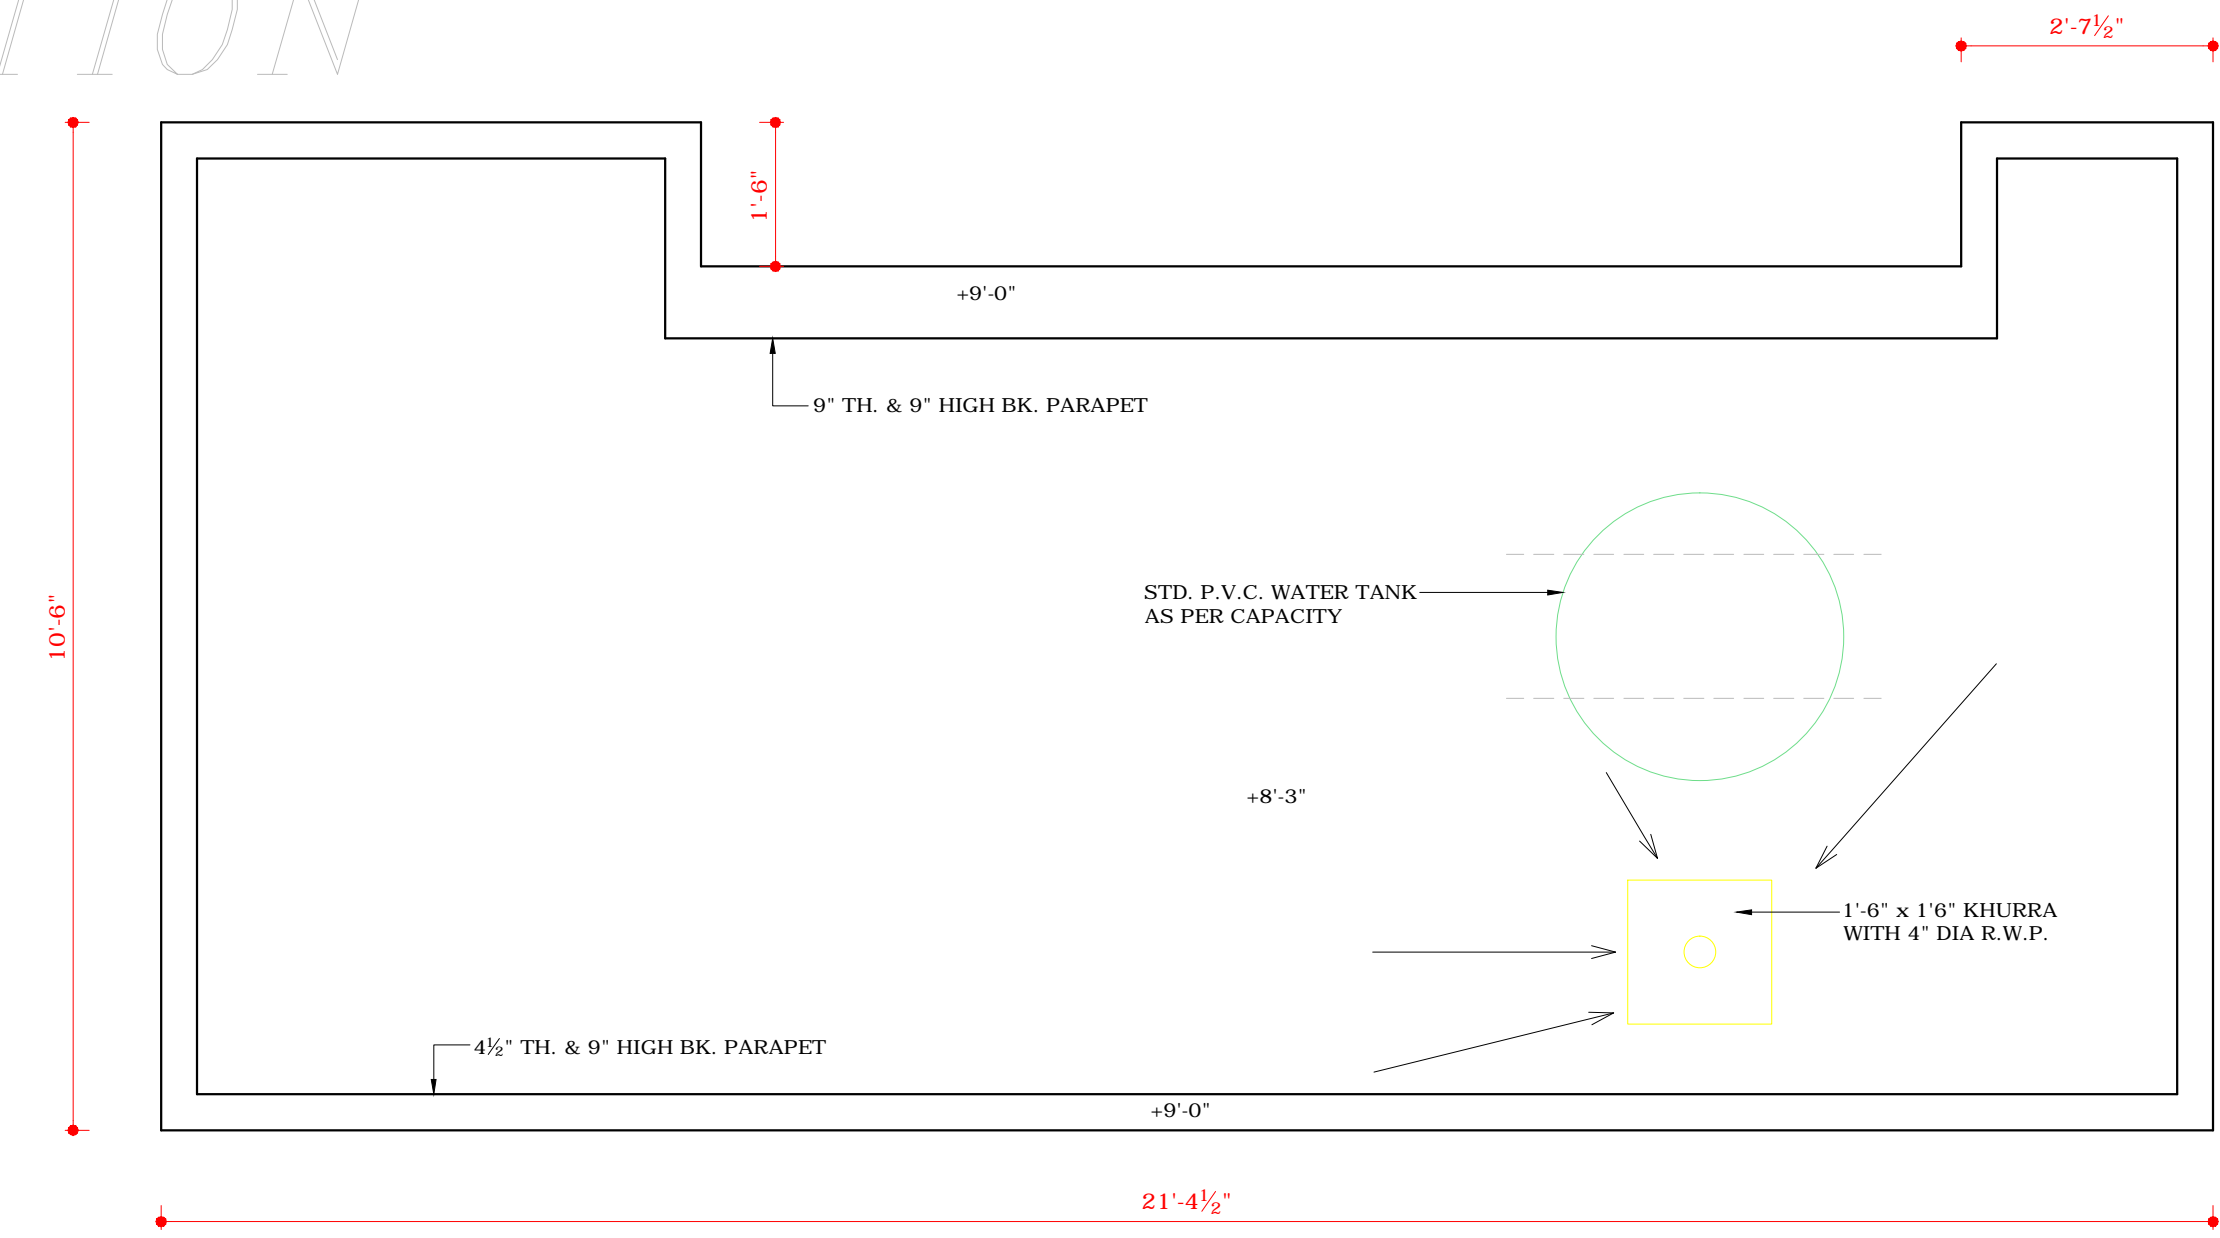

TERRACE PLAN OF CHECK - POST

DISCLAIMER
THOUGH EVERY CARE HAS BEEN TAKEN TO PROVIDE THE CORRECT VERSION OF THE ARCHITECTURAL CONTROL ON THIS DIGITIZED (PDF) FORMAT, YET IN CASE OF ANY DISCREPANCY, THE MASTER COPY OF THE ARCHITECTURAL CONTROL APPLICABLE ON EACH SUCH SITE, AS AVAILABLE IN THE COMMERCIAL RECORD OF THE OFFICE OF CHIEF ARCHITECT OR HER/HIS INTERPRETATION WILL OVERRULE THE DIGITIZED FORMAT.

APPROVAL RECEIVED FROM CHIEF ADMINISTRATOR VIDE MEMO No. 1633-UTP 1 (4)-95 732 DT. 17.1.96

Sd/-
CHIEF ADMINISTRATOR