


DEPARTMENT OF  
ARCHITECTURE U.T.

S.NO. NOTES.

- THIS DRG. IS THE PROPERTY OF DEPARTMENT OF ARCHITECTURE, CHANDIGARH U.T. AND FORMERLY THE GOVT. OF PUNJAB AND MUST NOT BE ALTERED, COPIED OR USED IN WHOLE OR IN PART WITHOUT THE PERMISSION OF THIS DEPTT. IN WRITING.
- THIS DRG. IS TRACED FROM DRG. No. 8-A OF JOB No. 68-B ON DATED 27 TH OCTOBER 1973.

NIRMAL KUMARI  
27.10.73

NOTE:-  
THIS DRAWING IS THE COMPUTERISED  
REPRODUCTION OF ORIGINAL DRG NO. 8 - A  
JOB NO. 68B DATED- 23-01-09

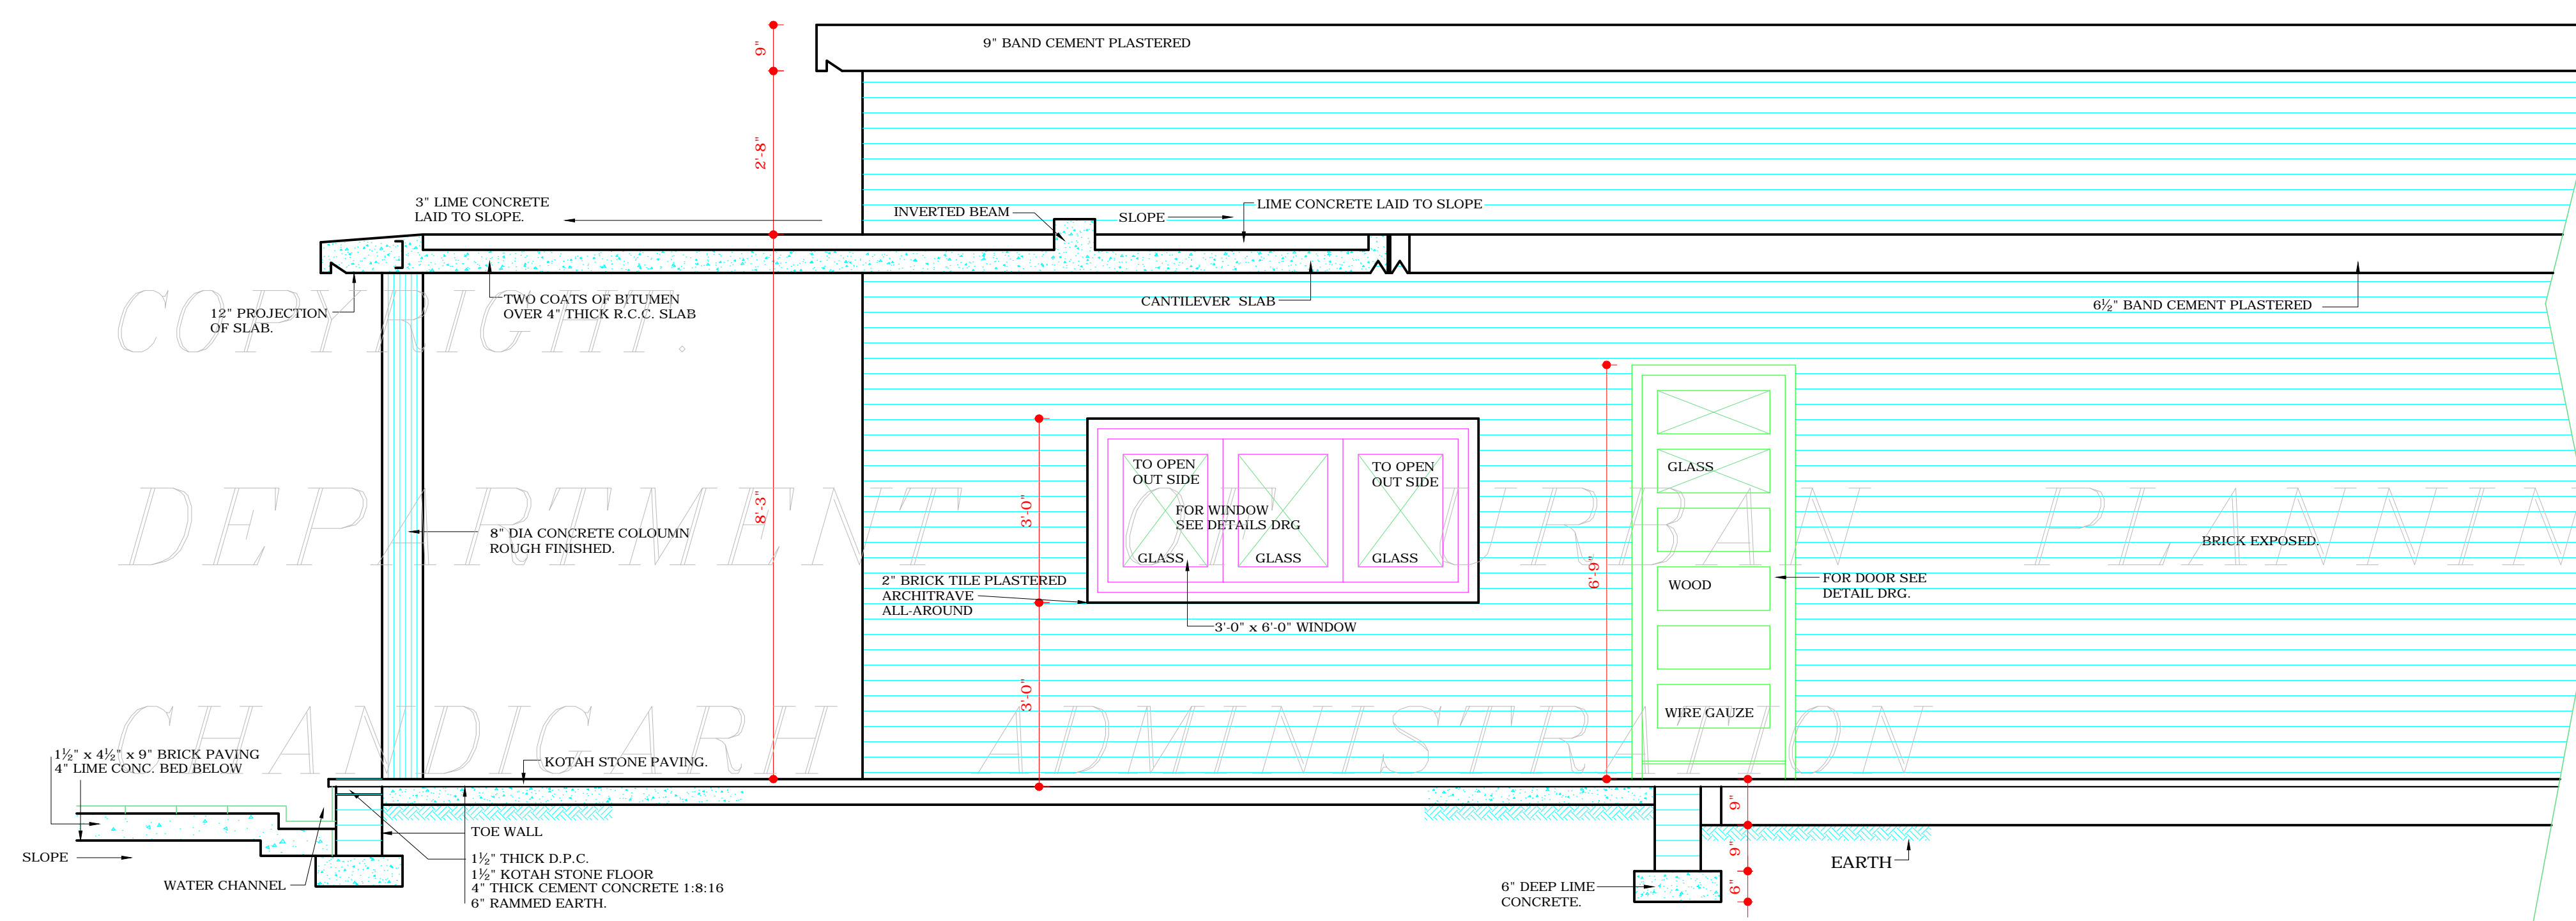

SECTIONAL ELEVATION

ATTESTED AS TRUE COPY

Sd/- KUREKAR  
19.12.73

ASSTT. ARCHITECT.

DISCLAIMER

THOUGH EVERY CARE HAS BEEN TAKEN TO PROVIDE THE CORRECT VERSION OF THE ARCHITECTURAL CONTROL ON THIS DIGITIZED (PDF) FORMAT, YET IN CASE OF ANY DISCREPANCY, THE MASTER COPY OF THE ARCHITECTURAL CONTROL APPLICABLE ON EACH SUCH SITE, AS AVAILABLE IN THE COMMERCIAL RECORD OF THE OFFICE OF CHIEF ARCHITECT OR HER/HIS INTERPRETATION WILL OVERRULE THE DIGITIZED FORMAT.

S.NO.	DESCRIPTION	DATE	SIGN
-------	-------------	------	------

REVISIONS

CHIEF ADMINISTRATOR

CHIEF ARCHITECT. Sd/- JANE B. DREW.  
SENIOR ARCHITECT.

ARCHITECT. ASSTT. ARCHITECT.

OFFICE OF THE CHIEF  
ARCHITECT CHANDIGARH

SCALE = 1/2" TO A FOOT. DATE -

DRAWN HARBINDER SINGH	JOB No.	DRG. No.
RE DRAWN NIRMAL KUMARI	68/B	8-A.

SIDE ELEVATION "B - B"  
OF BOOTHS IN SECTOR-9.