


CHANDIGARH PROJECT

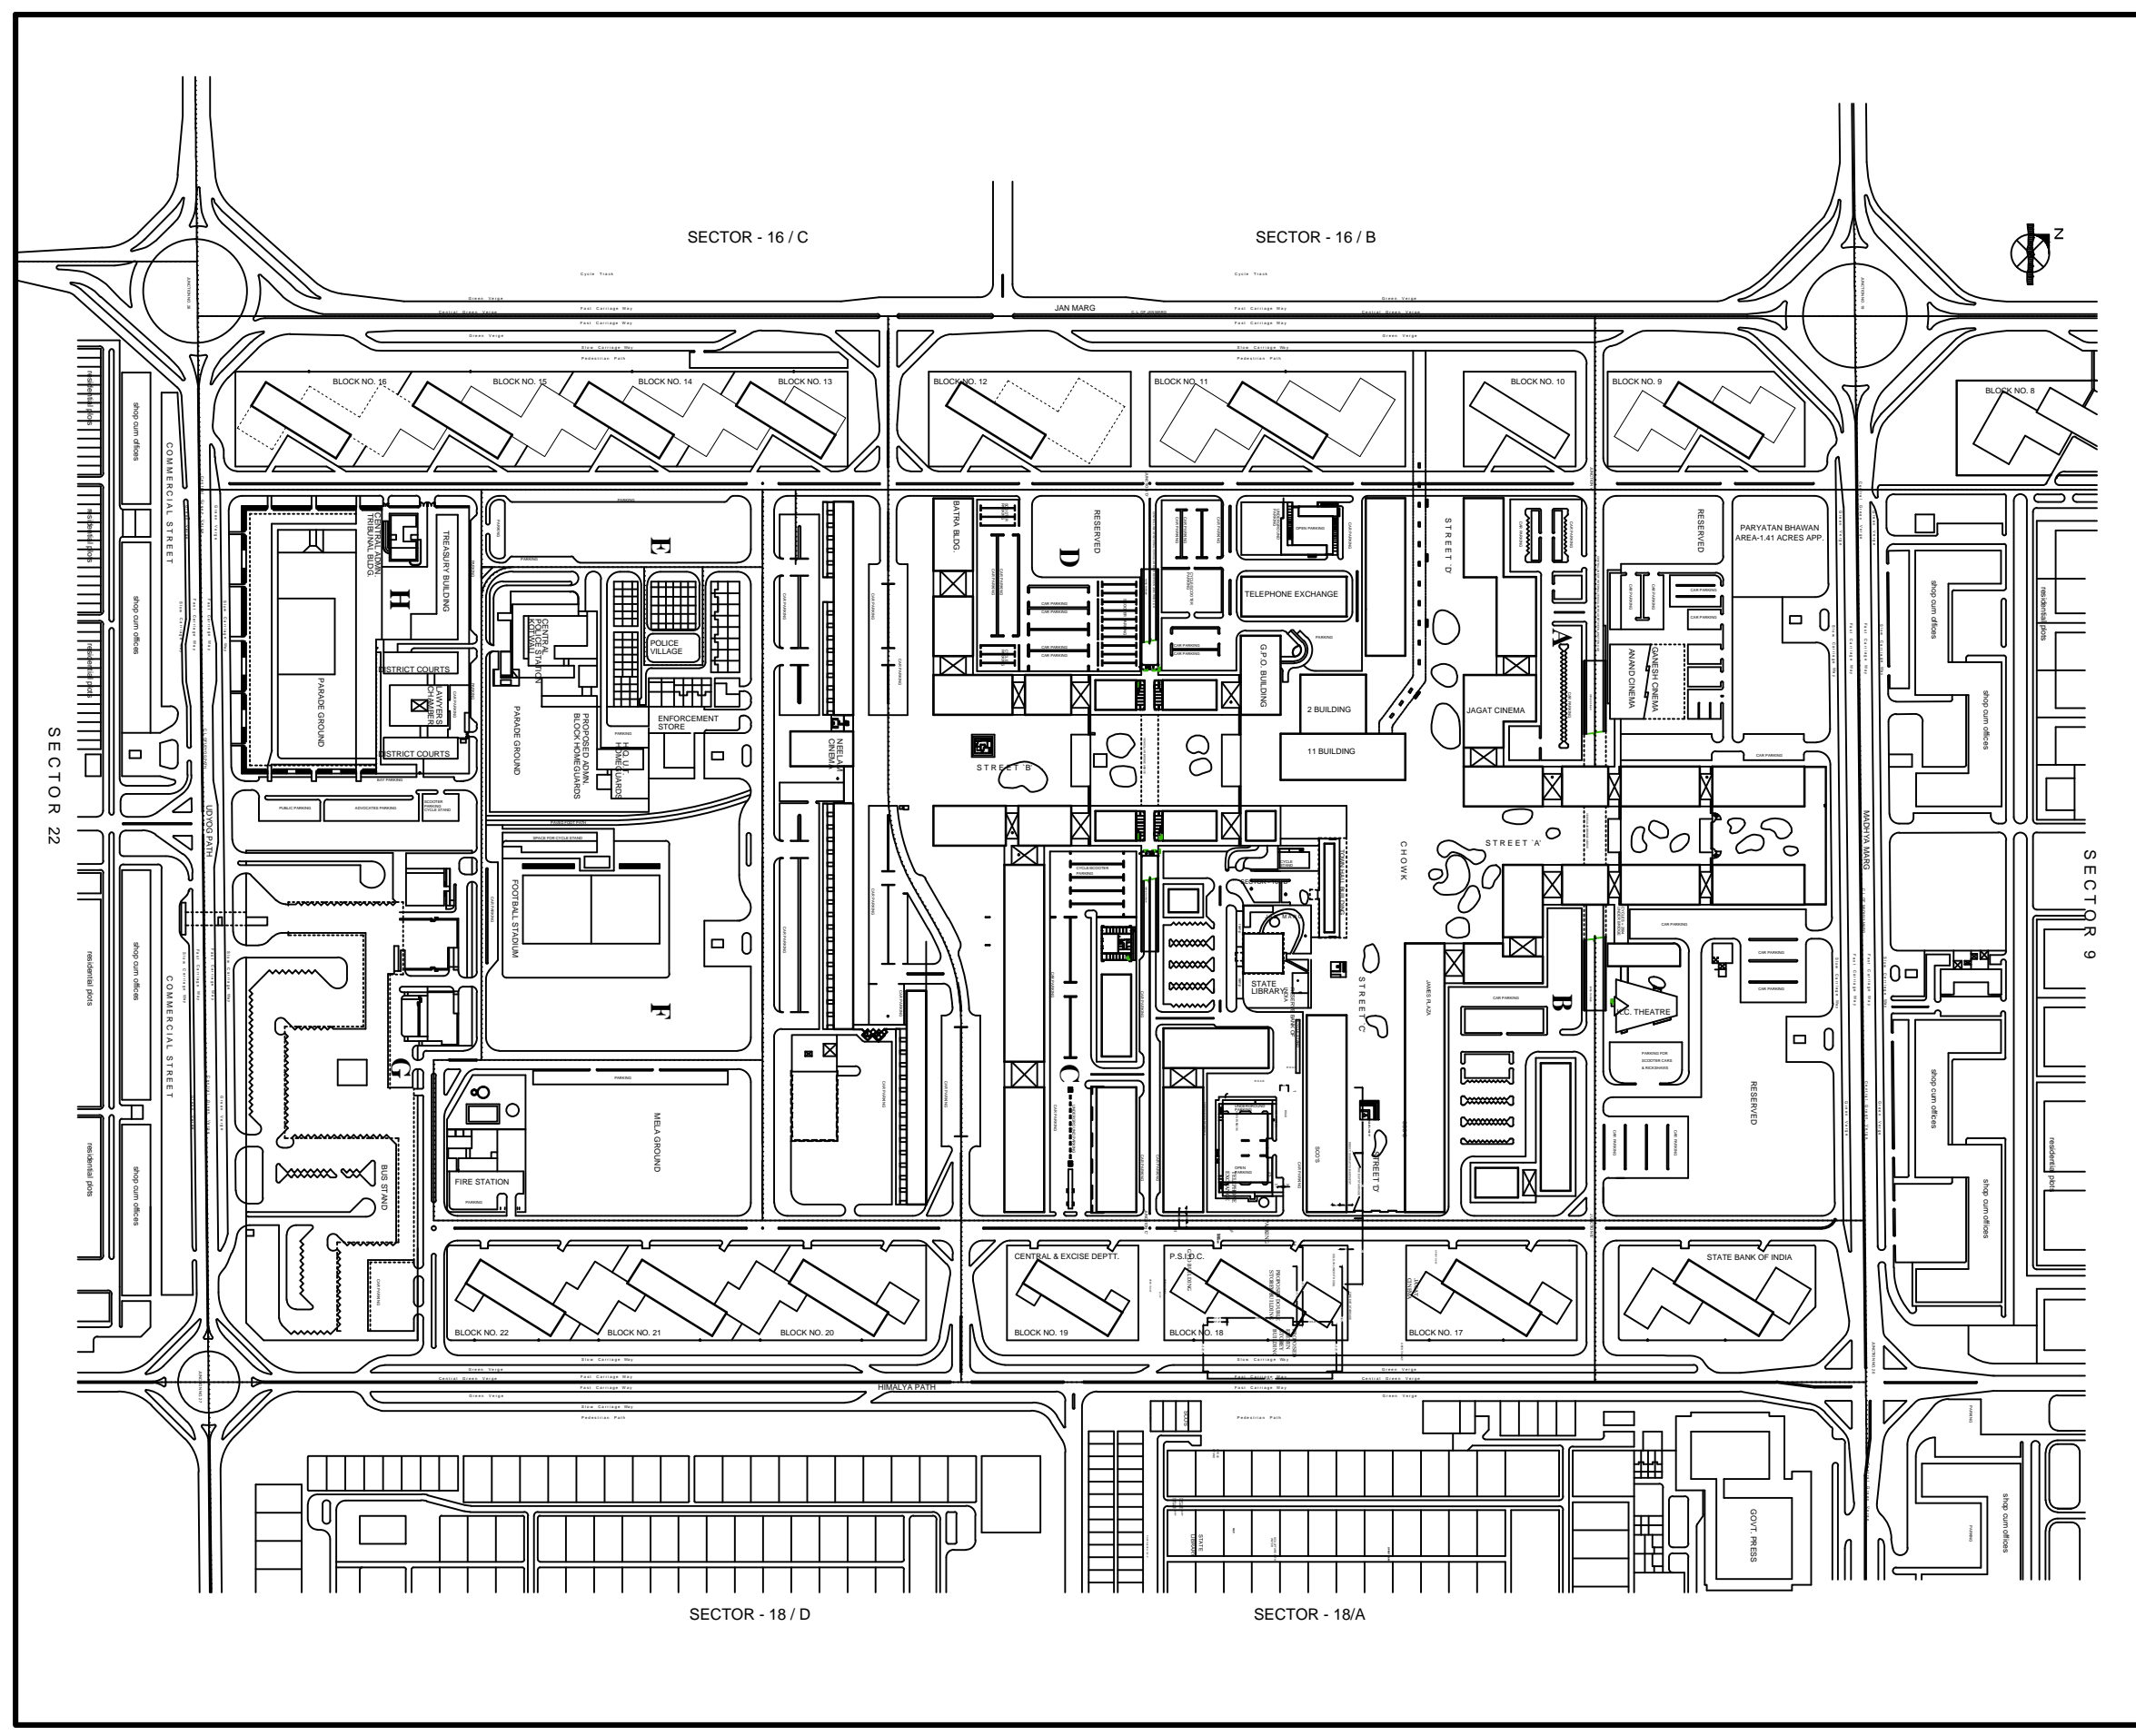

NOTE:-



CHIEF ARCHITECT	SENIOR TOWN PLANNER
-----------------	---------------------

DIVL. TOWN PLANNER	ASSTT. TOWN PLANNER
--------------------	---------------------

SCALE :-

DRG.NO :	JOB NO :
----------	----------

DRAWN:	CHECKED:	DATED:
--------	----------	--------

LAYOUT PLAN OF SECTOR -17