


CHANDIGARH PROJECT

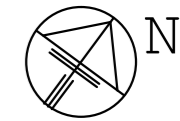

LEGEND

- LAND ALLOTTED
- LAND NOT ALLOTTED
- LAND RESERVED FOR FUTURE PLANNING
- GREEN SPACES

Sd/- CHIEF ARCHITECT Sd/- SENIOR TOWN PLANNER


Sd/- DIVIL. TOWN PLANNER Sd/- ASSTT. TOWN PLANNER

SCALE :- 160 FEET TO AN INCH

DRG.NO : JOB NO : 45

Sd/- DRAWN: Sd/- CHECKED: DATED:

LAYOUT PLAN OF SECTOR - 25

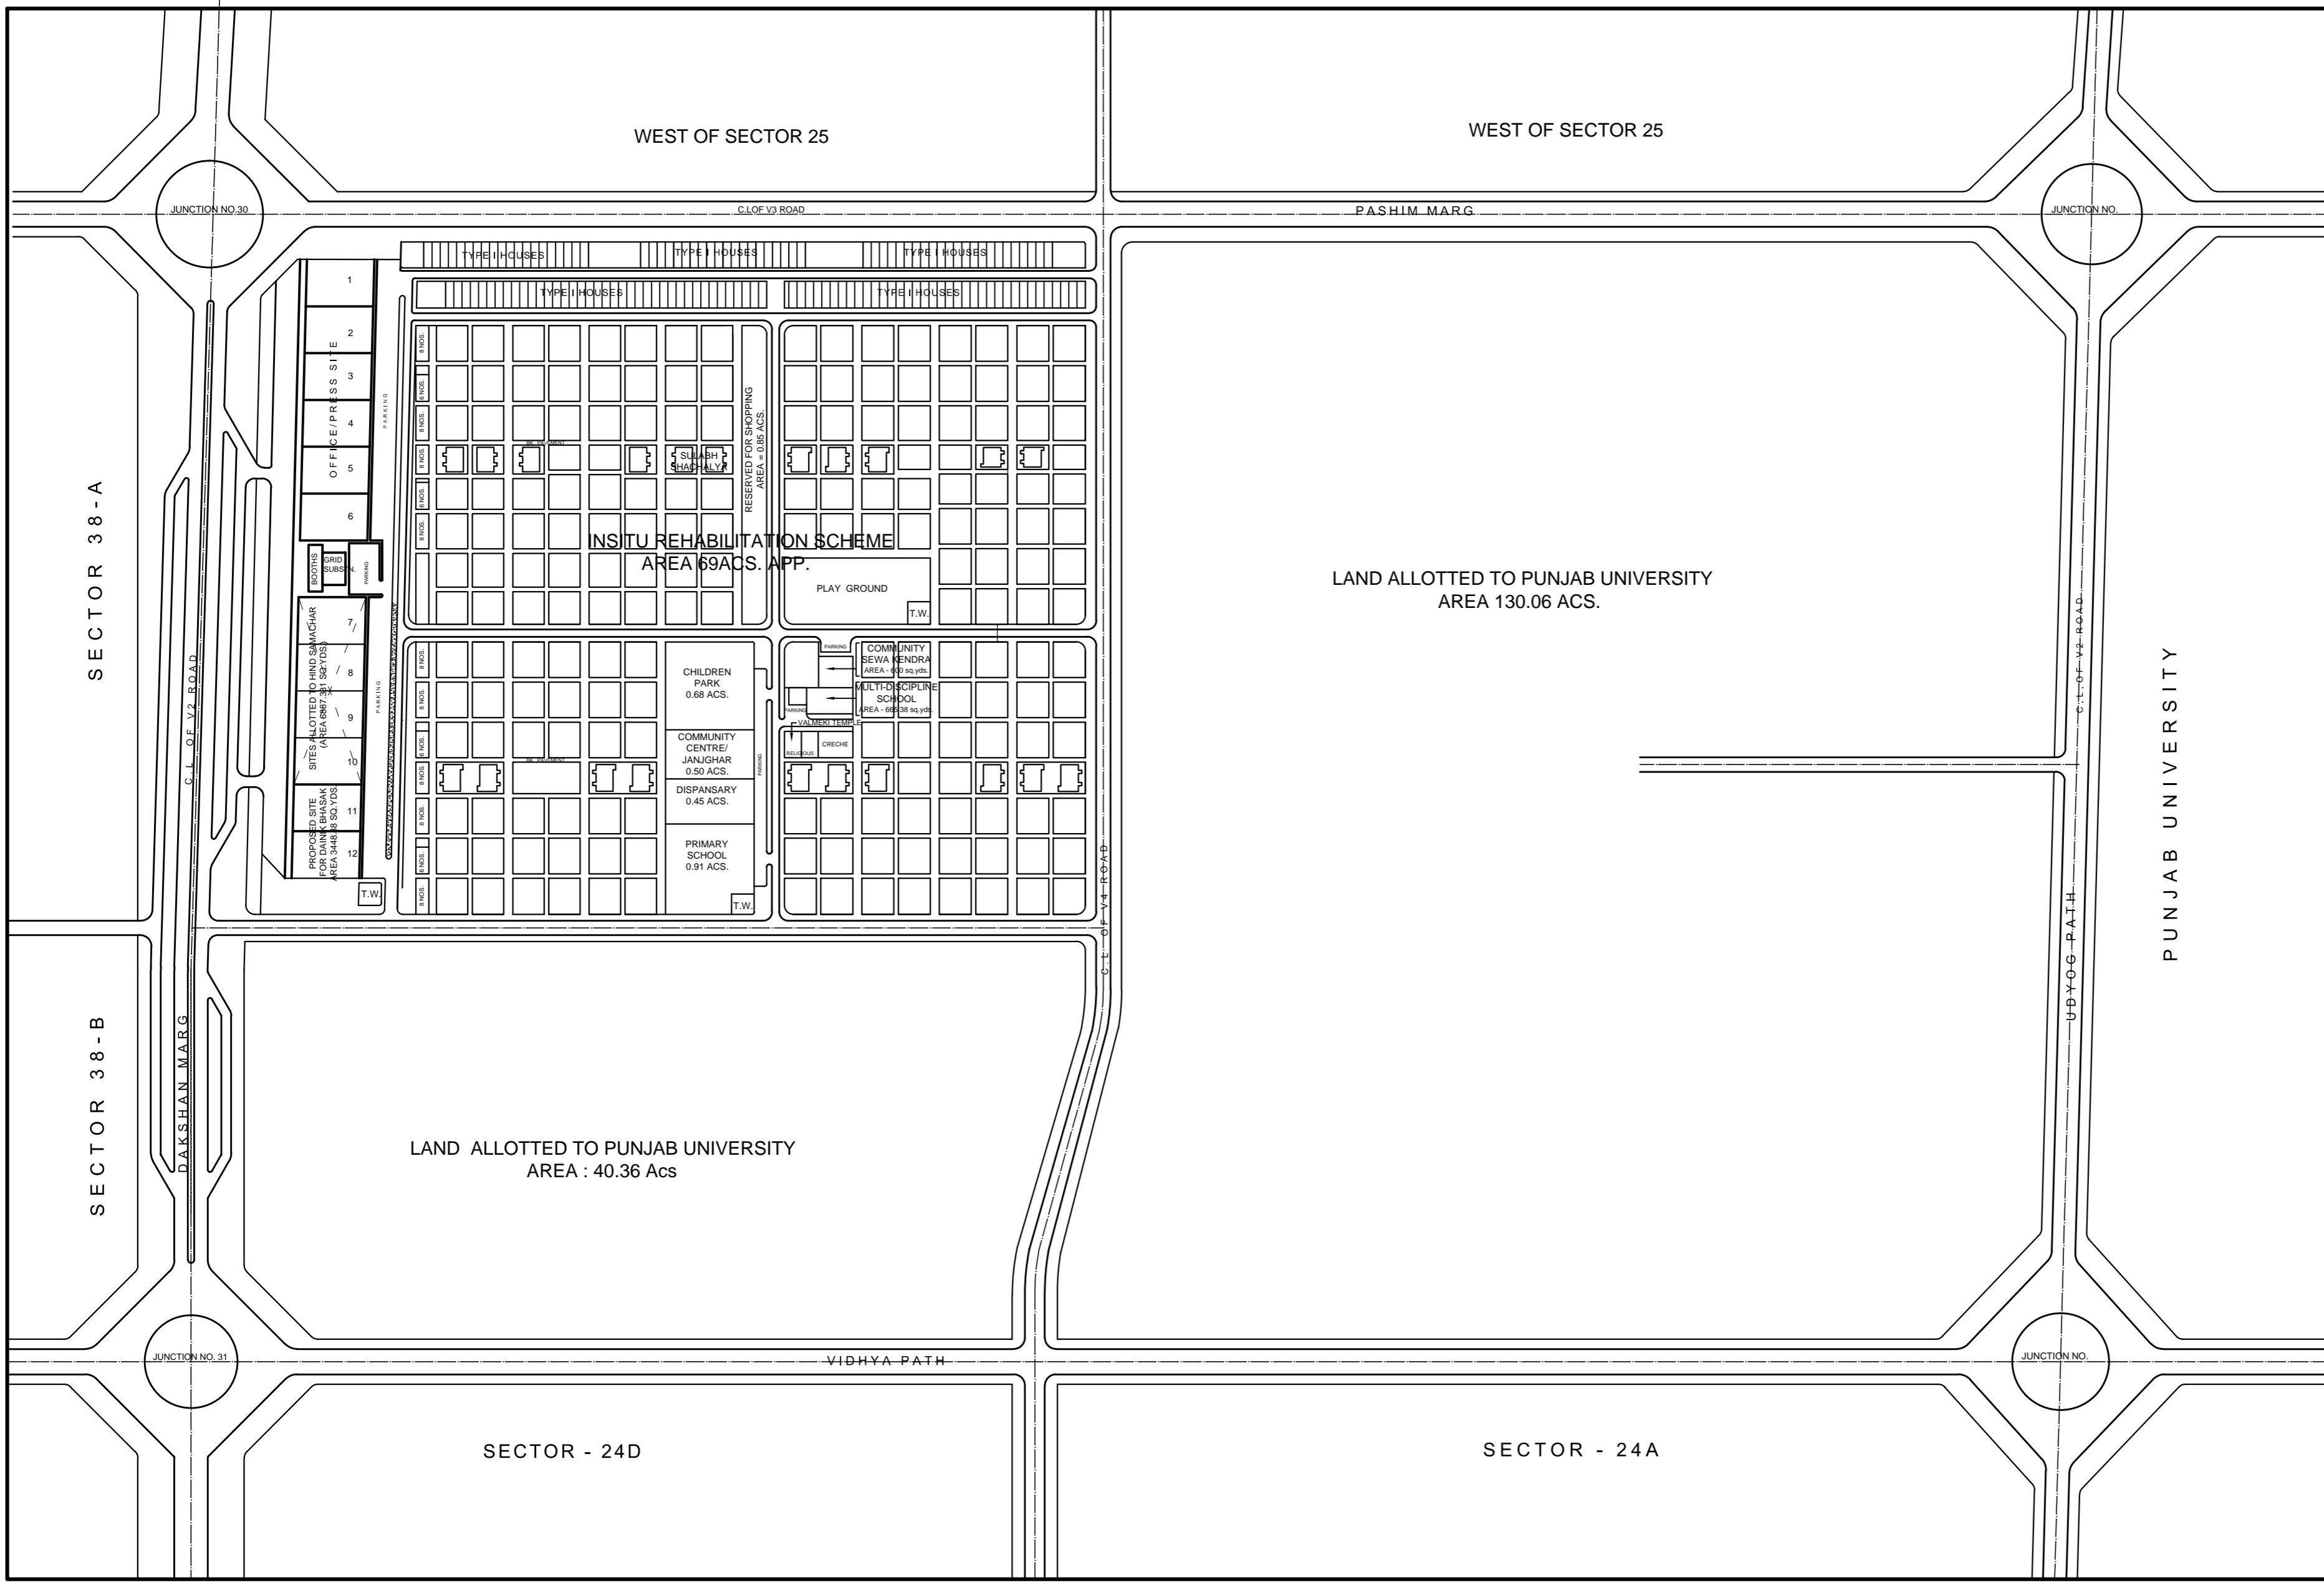

WEST OF SECTOR 25

WEST OF SECTOR 25

INSITU REHABILITATION SCHEME
AREA 69 ACS. APP.

LAND ALLOTTED TO PUNJAB UNIVERSITY
AREA 130.06 ACS.

LAND ALLOTTED TO PUNJAB UNIVERSITY
AREA : 40.36 Acs

PUNJAB UNIVERSITY

SECTOR 38-A

SECTOR 38-B

SECTOR - 24D

SECTOR - 24A

JUNCTION NO.30

JUNCTION NO.

JUNCTION NO.31

JUNCTION NO.

C.L.O.F V3 ROAD

PASHIM MARG

C.L.O.F V2 ROAD

DAKSHAN MARG

VIDHYA PATH

C.L.O.F V4 ROAD

C.L.O.F V4 ROAD

OFFICE/PRESS SITE
SITES ALLOTTED TO HIND SAMACHAR
AREA 1887 SQ. YDS
PROPOSED SITE
AREA 1448 SQ.YDS

TYPE II HOUSES
RESERVED FOR SHOPPING
AREA - 088 ACS.
PLAY GROUND
CHILDREN PARK
0.68 ACS.
COMMUNITY CENTRE/
JANIGHAR
0.50 ACS.
DISPANSARY
0.45 ACS.
PRIMARY SCHOOL
0.91 ACS.
MULTI DISCIPLINE
SCHOOL
AREA - 648 SQ. YDS
COMMUNITY
SEWA KENDRA
AREA - 420 SQ.YS
CRECHE
VALMEEKI TEMPLE