


CHANDIGARH PROJECT

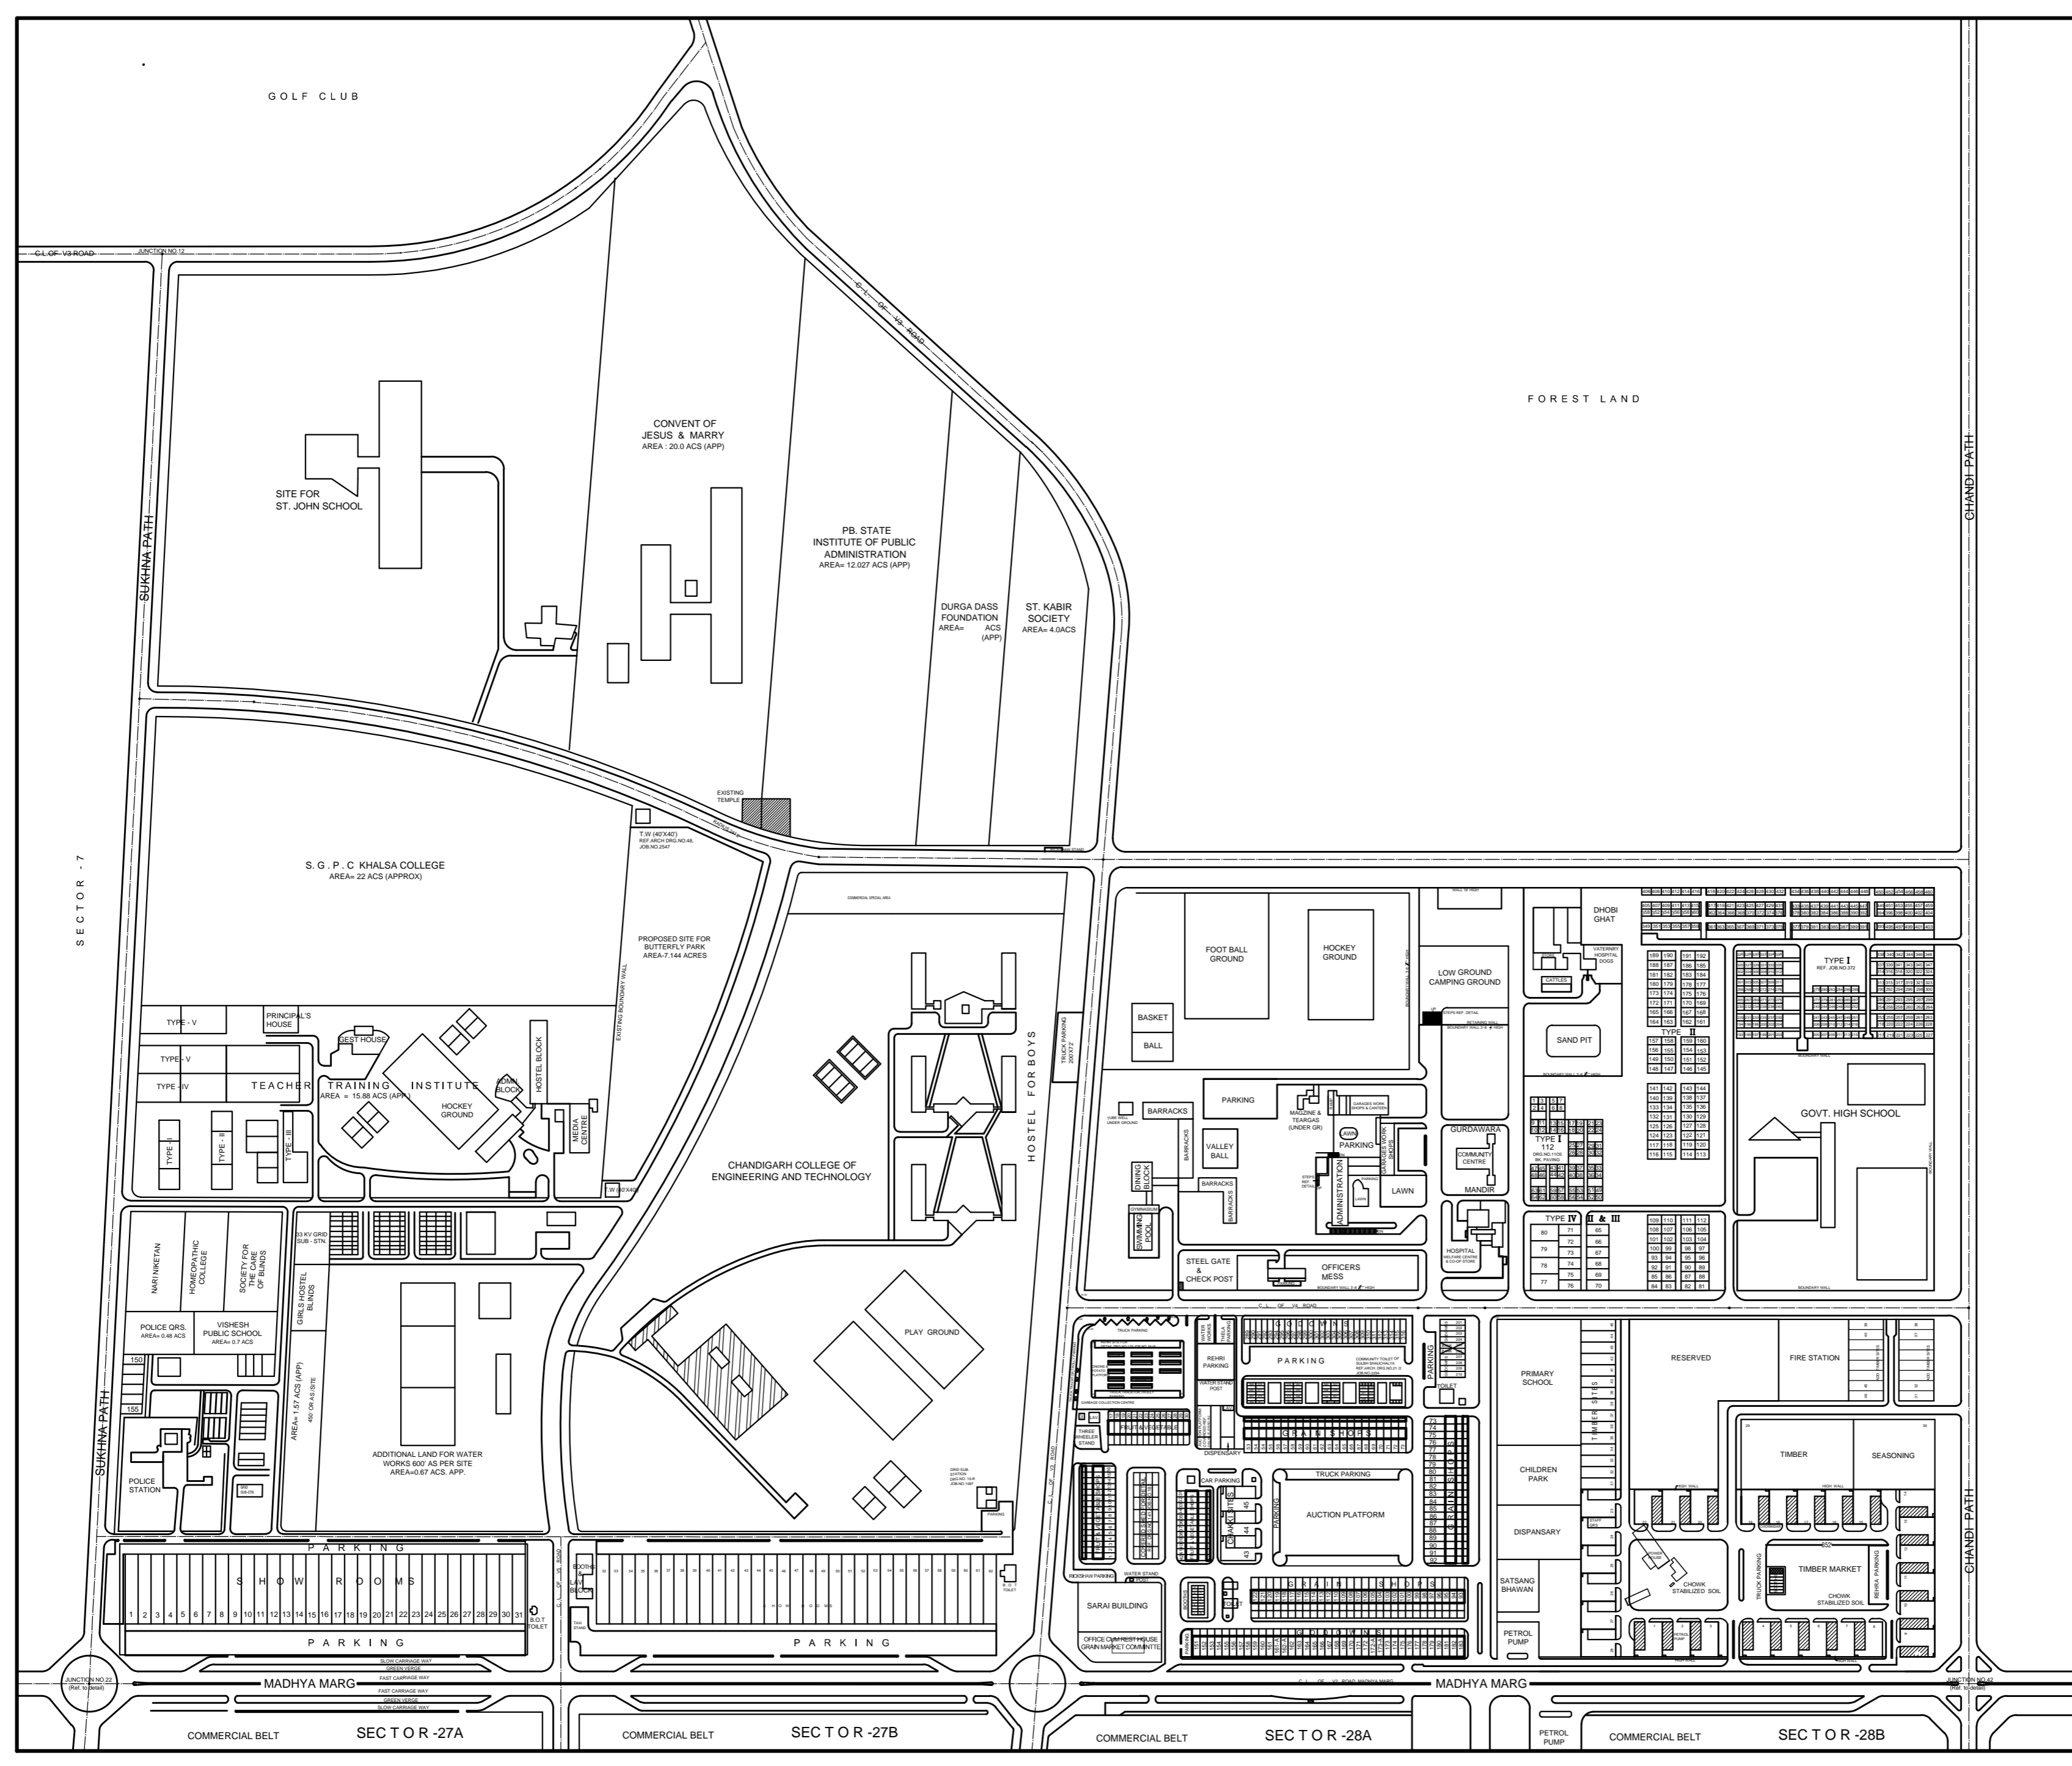

LEGEND

- LAND ALLOTTED
- LAND NOT ALLOTTED
- LAND RESERVED FOR FUTURE PLANNING
- GREEN SPACES



NOTES:
 DTD. 10-10-2000
 SITE OF T.W. IN SEC-26 INCORPORATED AS PER
 DRG.NO.676 ARCH 2000/ 9885 DTD. 6-10-2000.

A.T.P.	P.O.
CHIEF ARCHITECT	SENIOR TOWN PLANNER
DIVNL TOWN PLANNER	ASSTT. TOWN PLANNER
SCALE :- 160 FEET TO AN INCH.	
DRAWN BY:	CHECKED BY:
DRG. NO: 43	JOB NO: 17
DATE:	

LAYOUT PLAN OF SECTOR-26