

CHANDIGARH PROJECT



LEGEND

- LAND ALLOTTED
- LAND NOT ALLOTTED
- LAND RESERVED FOR FUTURE PLANNING
- GREEN SPACES

SCHEDULE OF ACCOMMODATION

SECTOR	5M	7½M	10M	ONE KANAL	TWO KANAL	TOTAL PLOTS	TOTAL UNITS
38A	124	159	108	42	1	434	1259
38B		88	136	71	2	177	
38C	84	80	90	53		407	
38D	40	251	96	25		342	
TOTAL	248	658	260	191	3	1360	
TOTAL UNITS	744	1974	780	282	6		

LAND USE DATA :-
 TOTAL AREA OF SECTOR 266.02
 AREA UNDER PERIPHERAL ROADS 20.36
 NET AREA 245.66

- DETAIL OF UTILISATION :-
- AREA UNDER PLOTS 72.37
 - AREA UNDER HIGH FLATS 8.28
 - AREA UNDER E.W.S HOUSING 14.83
 - AREA UNDER SHOPPING CENTRE 7.05
 - AREA UNDER SERVICE SHOPS 4.48
 - AREA UNDER EDUCATION 20.60
 - AREA UNDER ROADS 16.57
 - RESERVED AREA 56.8
 - AREA UNDER OPEN SPACES 30.09

NOTE :-
 THIS DRAWING SUPERCEDES THE PREVIOUS DWG. NO. 6, JOB NO. 59 DATED 8.8.58 AND NOS. 13, JOB NO. 59 DATED 19.12.68.
 THIS PLAN IS MEANT FOR REFERENCE PURPOSE ONLY AND SHALL NOT BE USED ANY OTHER PURPOSE WHAT-SO-EVER.

NOTE :-
 THIS DRG. IS THE ORIGINAL TRACING OF DRG. NO.59 JOB NO. 7 DTD. 02.02.74 TRACED ON 15.10.99.

Sd/- neelam TRACED CHECKED A.T.P
 THIS DRAWING IS THE COMPUTERIZED REPRODUCTION OF THE ORIGINAL DRAWING NO. 59 OF JOB NO. 7 DTD.
 Pooja Sharma PREPARED BY S.K.Madan CHECKED BY Daljit Singh A.T.P.

CHIEF ARCHITECT SENIOR TOWN PLANNER


DIVIL. TOWN PLANNER ASSTT. TOWN PLANNER

SCALE :- 160 FEET TO AN INCH

DRAWN: sd/- CHECKED: sd/-

DRG.NO : 59 JOB NO : 7 DATED:

LAYOUT PLAN OF SECTOR -38

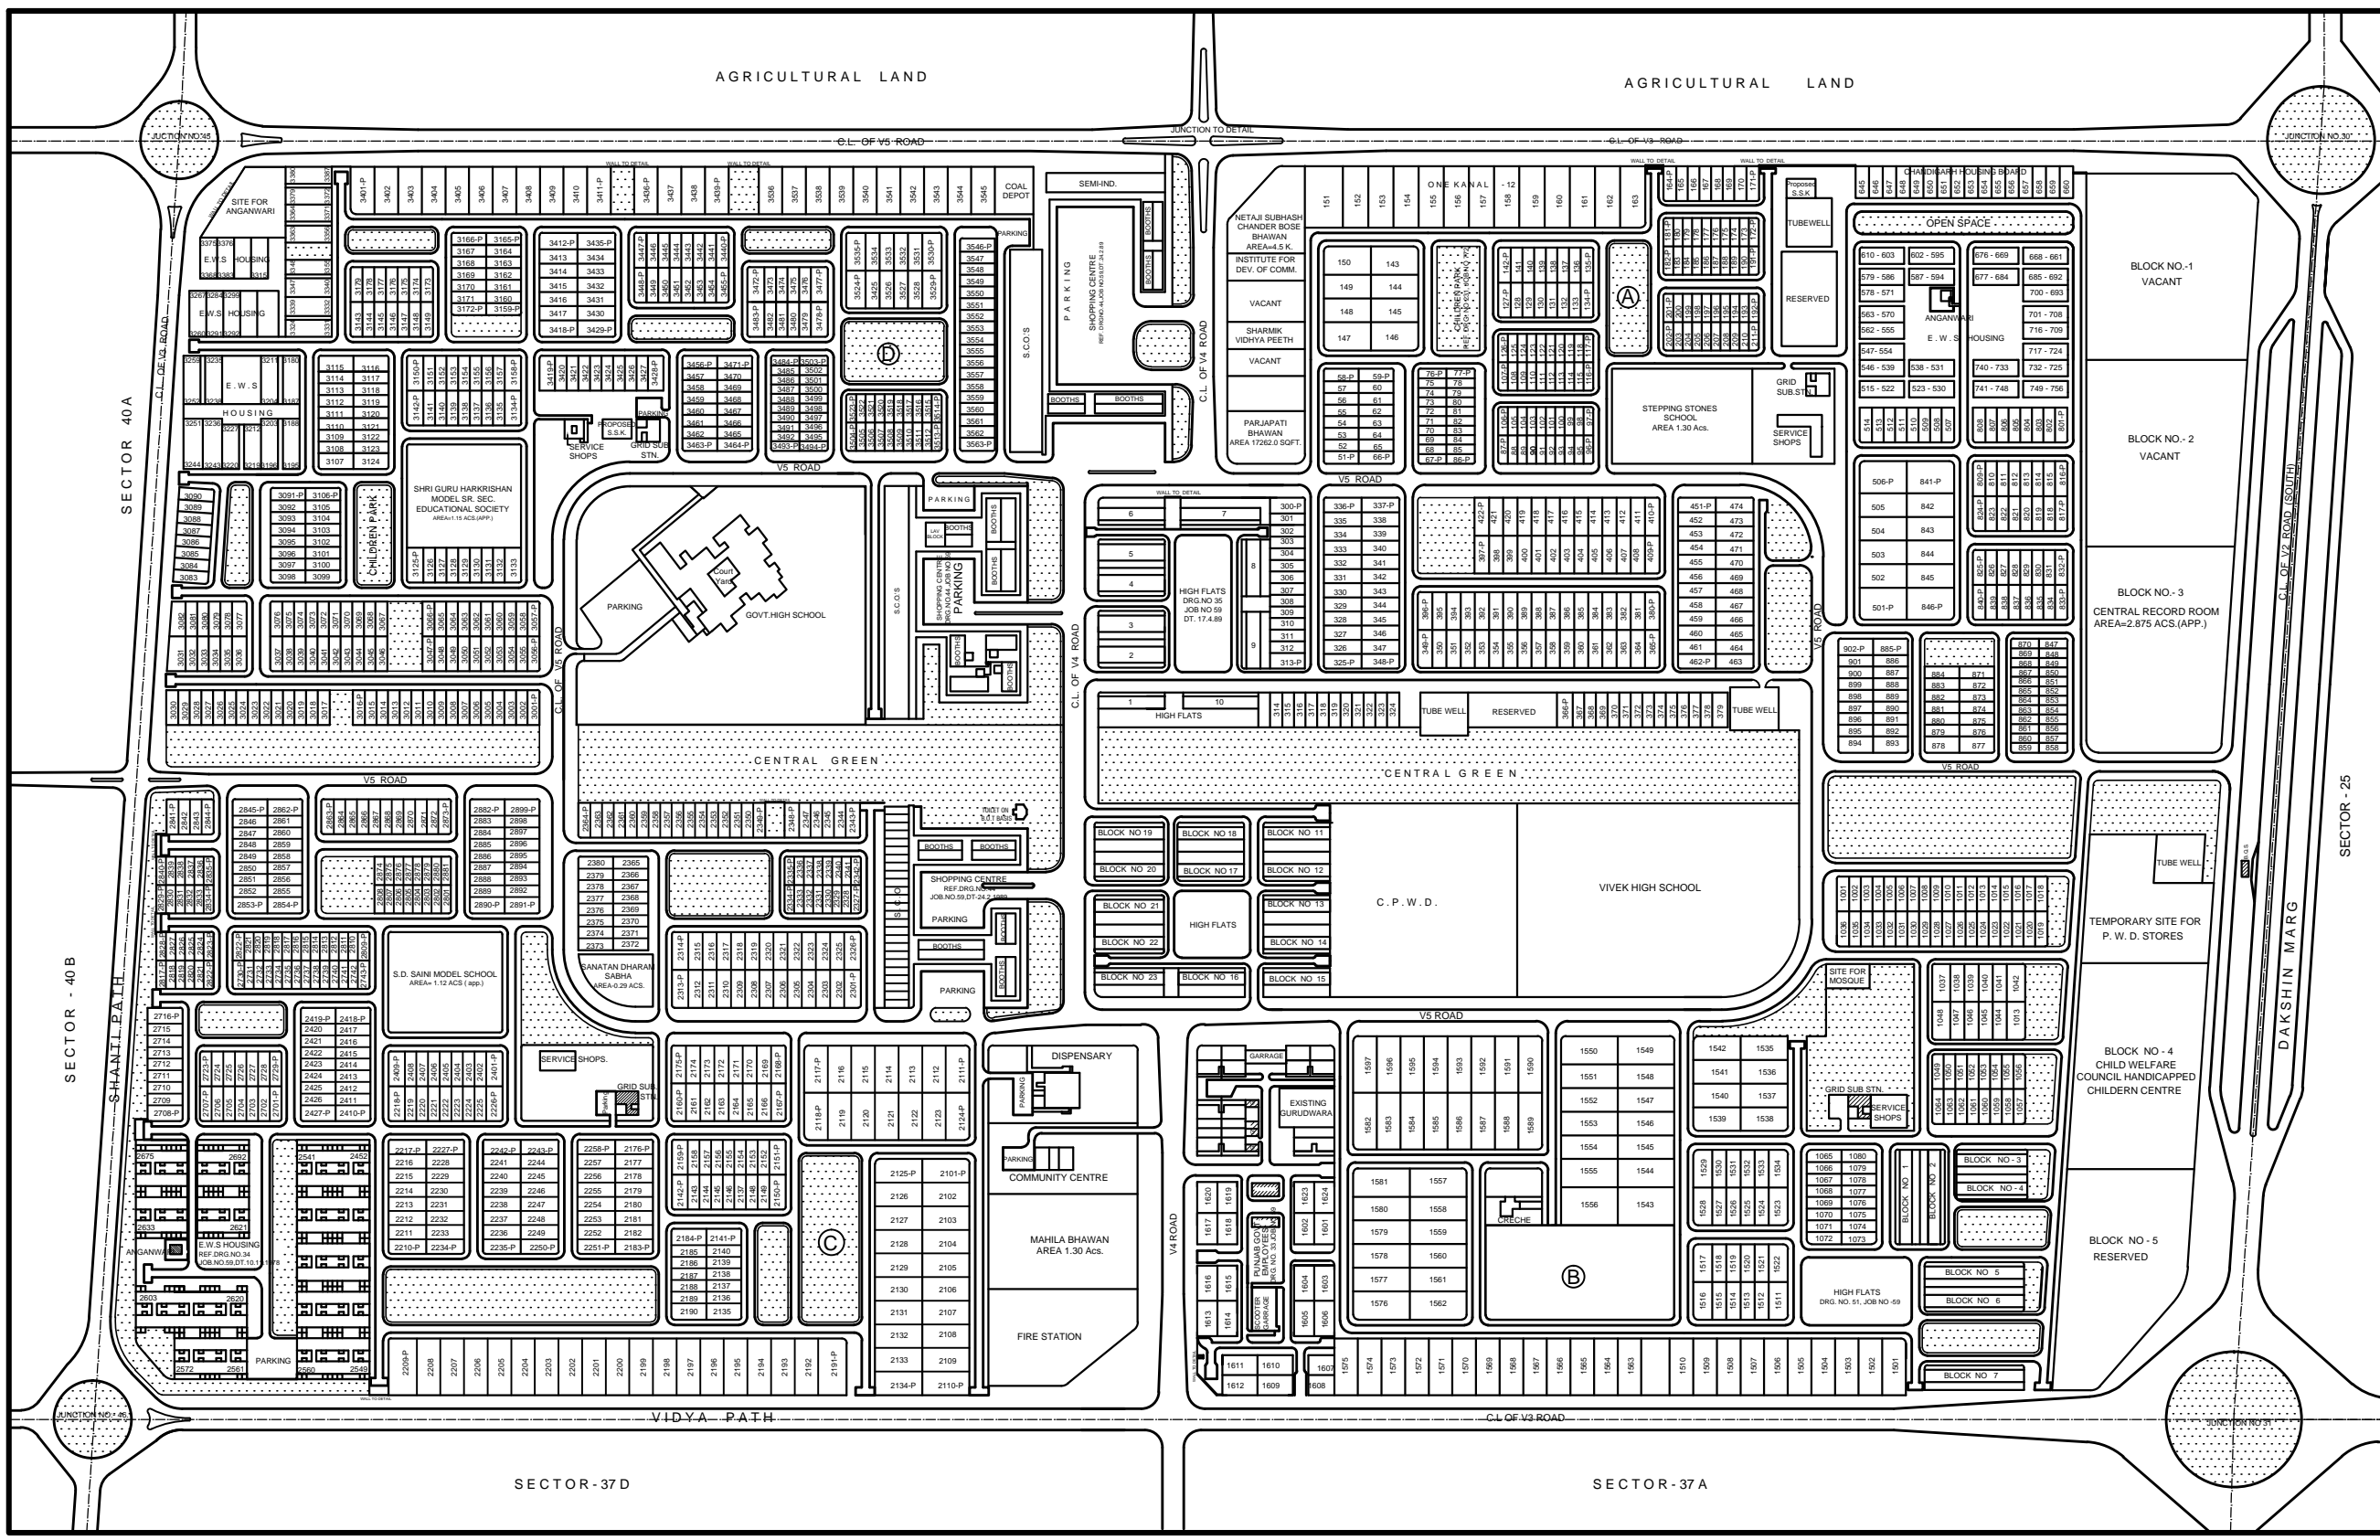

SECTOR -37D

SECTOR -37A

SECTOR -25

SECTOR -40A

SECTOR -40B