




NOTES:-
FOR FEASIBILITY REPORT ONLY.

LEGEND

	LAND ALLOTTED
	LAND NOT ALLOTTED
	LAND RESERVED FOR FUTURE PLANNING
	GREEN SPACES

sd/- CHIEF ARCHITECT	sd/- SENIOR TOWN PLANNER
sd/- DIVIL. TOWN PLANNER	sd/- ASSTT. TOWN PLANNER
SCALE :- 80 FEET TO AN INCH.	
sd/- DRAWN:	sd/- CHECKED:
DRG. NO : 4	JOB NO : 118
DATED: 27.08.2004	

LAYOUT PLAN
OF SECTOR -54
(REVISED)

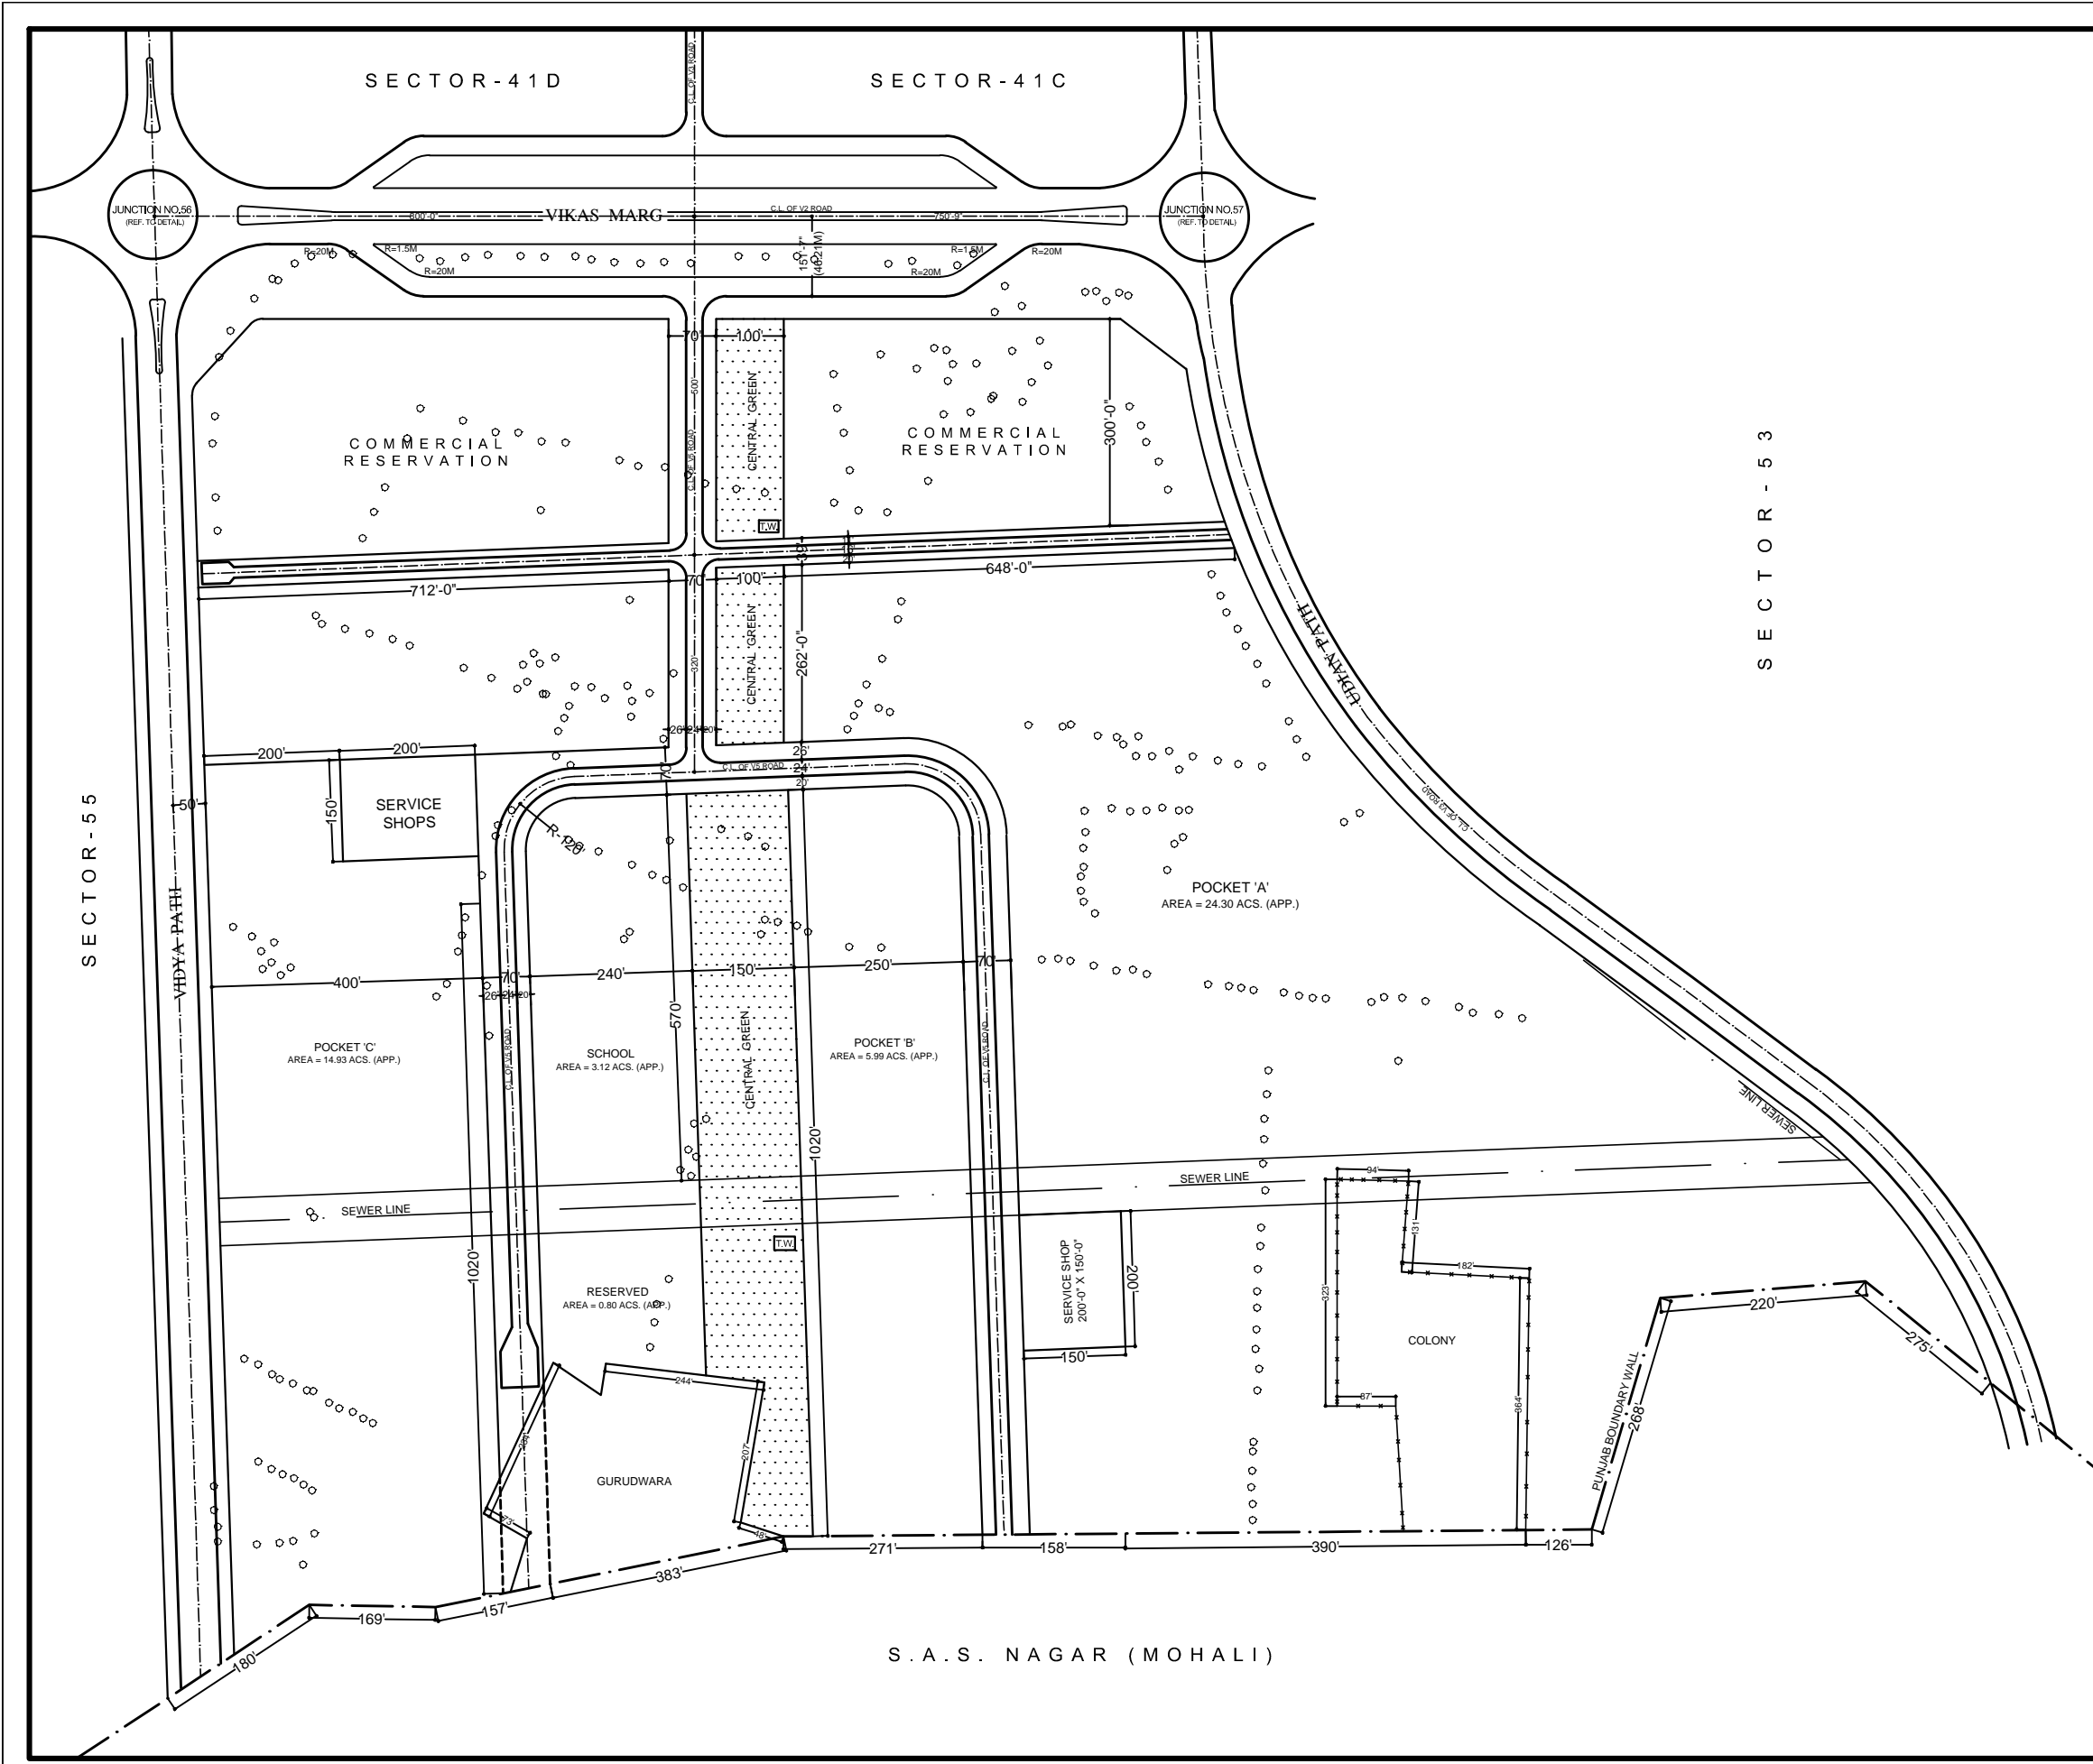

S . A . S . N A G A R (M O H A L I)

S E C T O R - 5 3

S E C T O R - 5 5