


DEPARTMENT OF
URBAN PLANNING
CHANDIGARH ADMN.



NOTES:-
THIS DRAWING IS MEANT FOR PHYSIABILITY
PURPOSE ONLY.

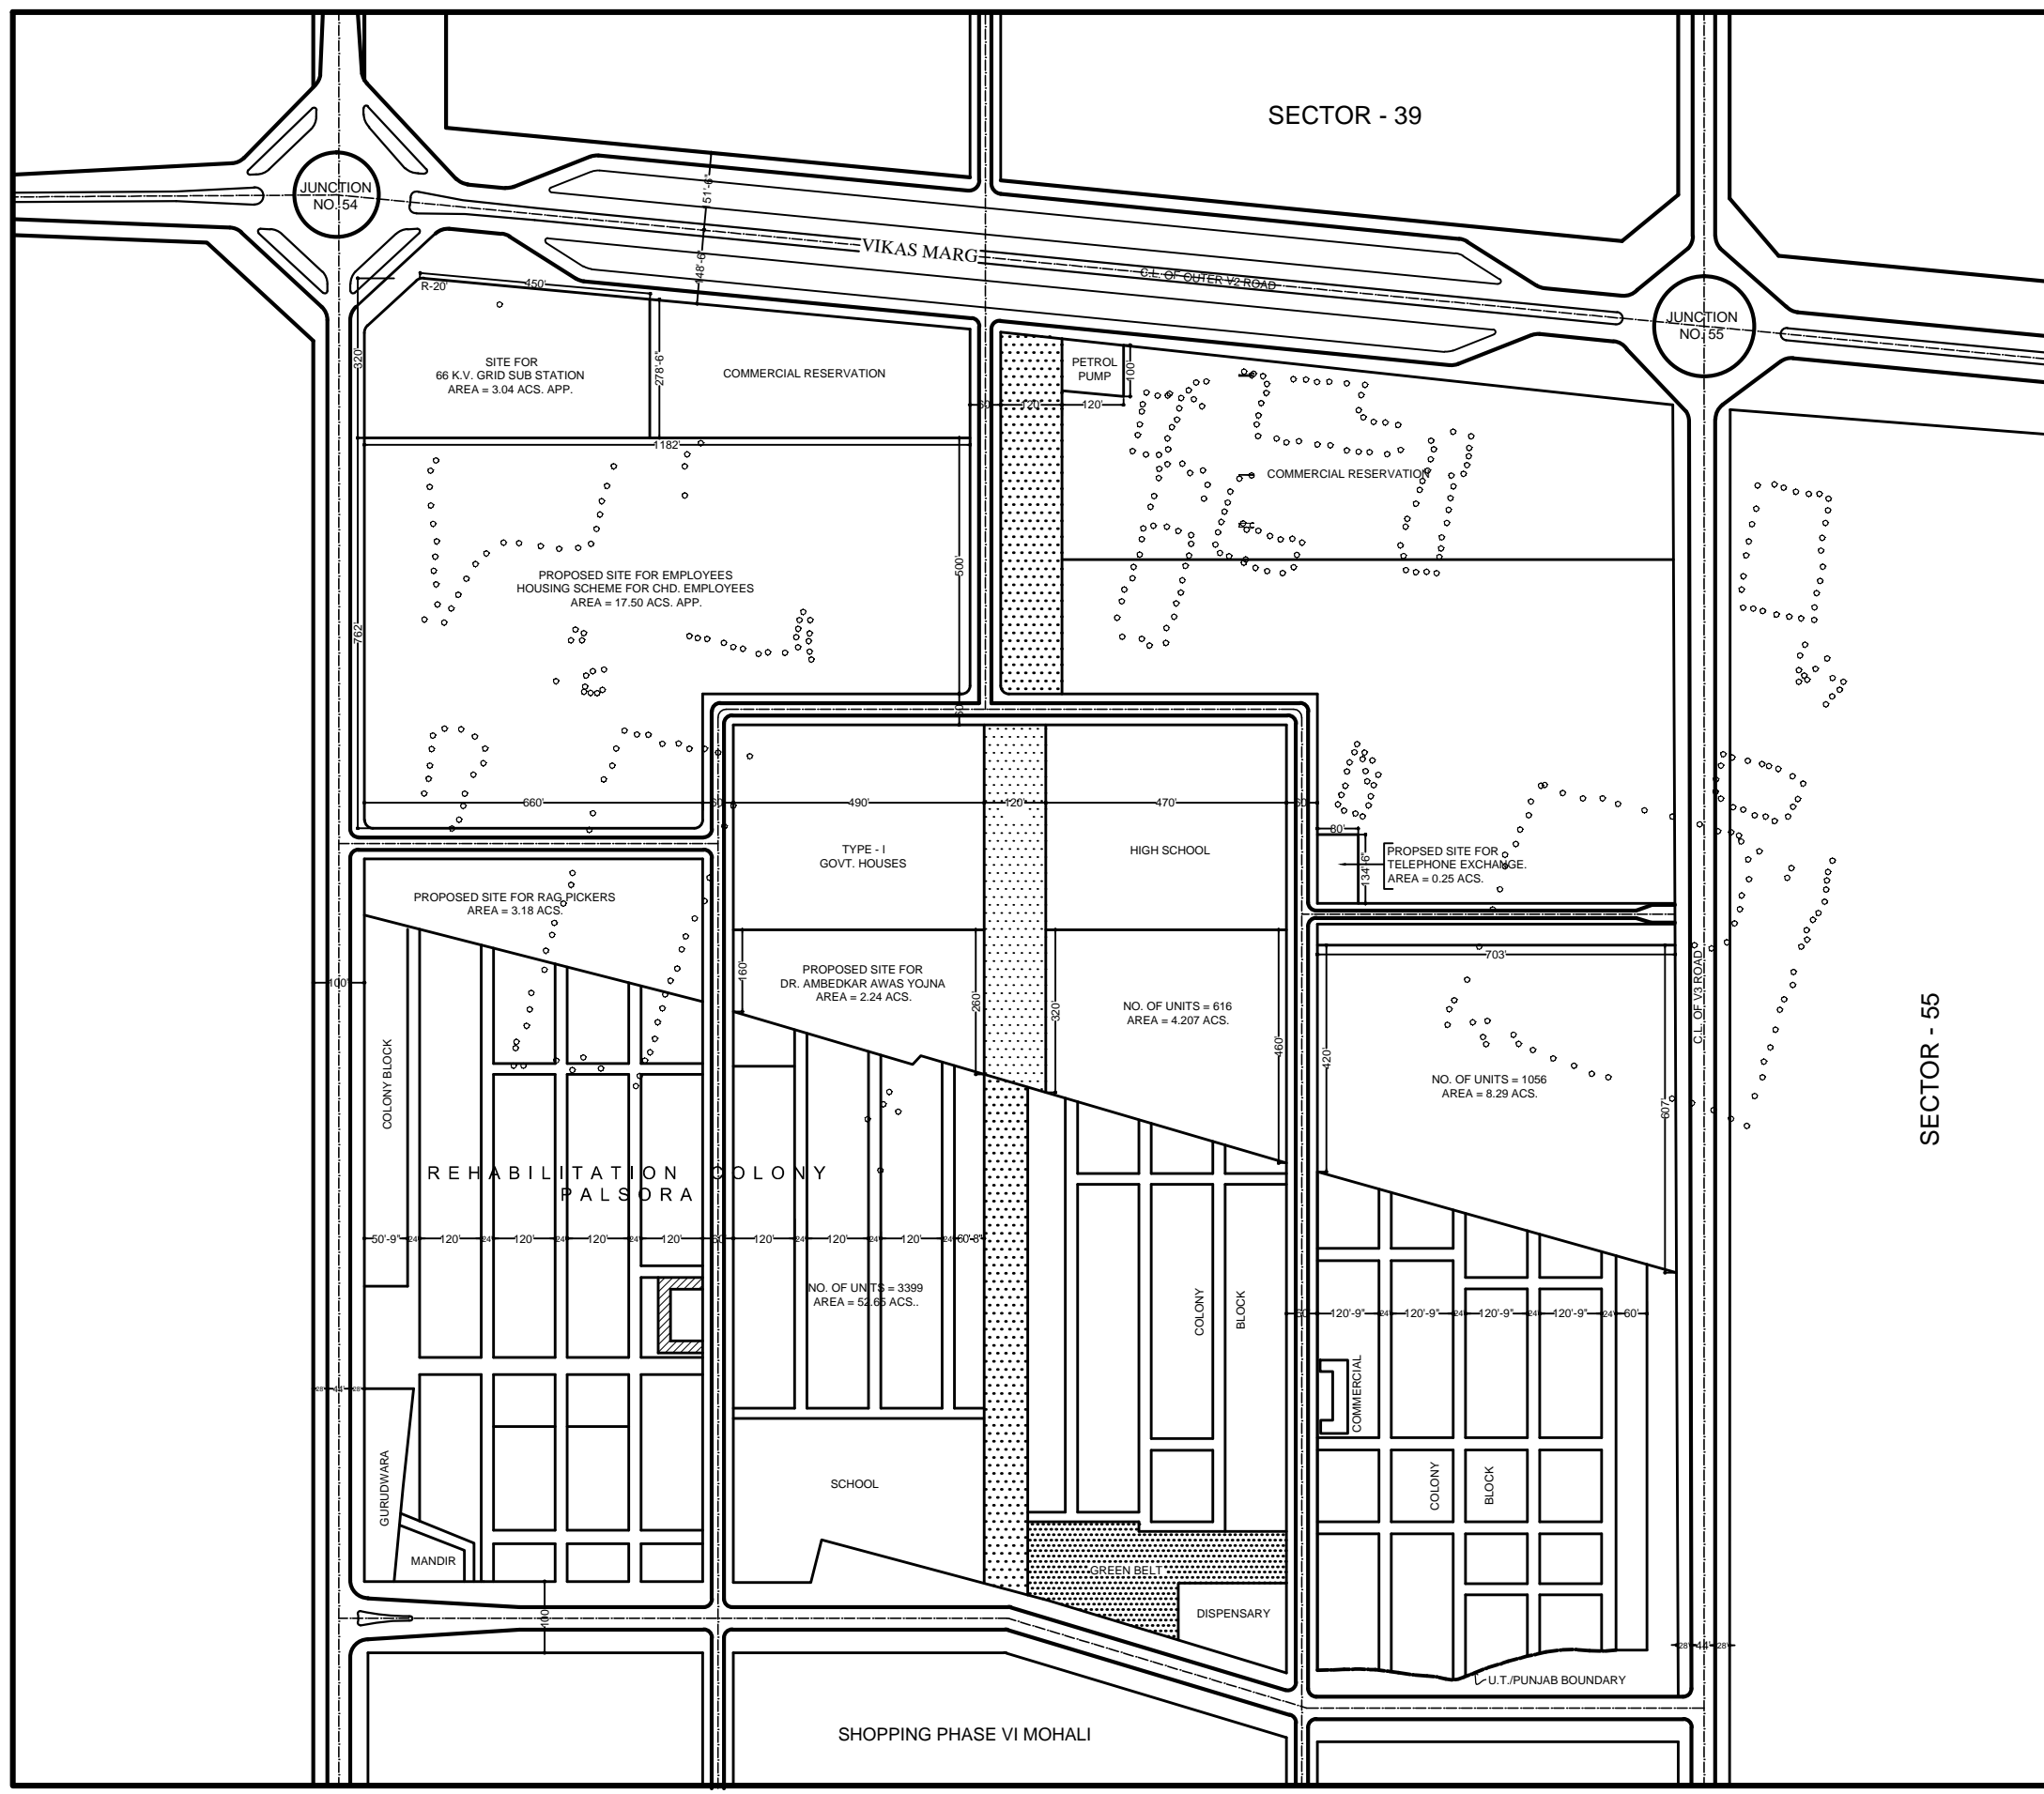

SECTOR - 55

sd/- CHIEF ARCHITECT	sd/- SENIOR TOWN PLANNER
sd/- DIVIL. TOWN PLANNER	sd/- ASSTT. TOWN PLANNER
SCALE :- 160 FEET TO AN INCH.	
sd/- DRAWN:	sd/- CHECKED:
DRG.NO : 1	JOB NO : 122
DATED: 08.06.2005	

LAYOUT PLAN
OF SECTOR -56