


# CHANDIGARH PROJECT

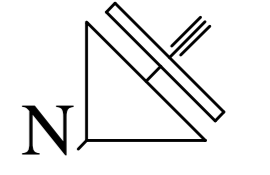

## LEGEND

- LAND ALLOTTED
- LAND NOT ALLOTTED
- LAND RESERVED FOR FUTURE PLANNING
- GREEN SPACES

THIS DRAWING IS THE COMPUTERIZED REPRODUCTION OF THE ORIGINAL DRAWING NO. 43 OF JOB NO. 9 DTD.

Jorwar Singh PREPARED BY      S.K.Madan CHECKED BY      Sd/- Daljit Singh A.T.P.

Sd/- CHIEF ARCHITECT & TOWN PLANNING ADVISOR


Sd/- SENIOR TOWN PLANNER      Sd/- ASSISTANT TOWN PLANNER

SCALE :- 160 FEET TO AN INCH

SD/- P.S. VIRDI      Sd/- CHECKED BY:-

DRG. NO. 43      JOB NO. 9      DATE

# LAYOUT PLAN OF SECTOR-8

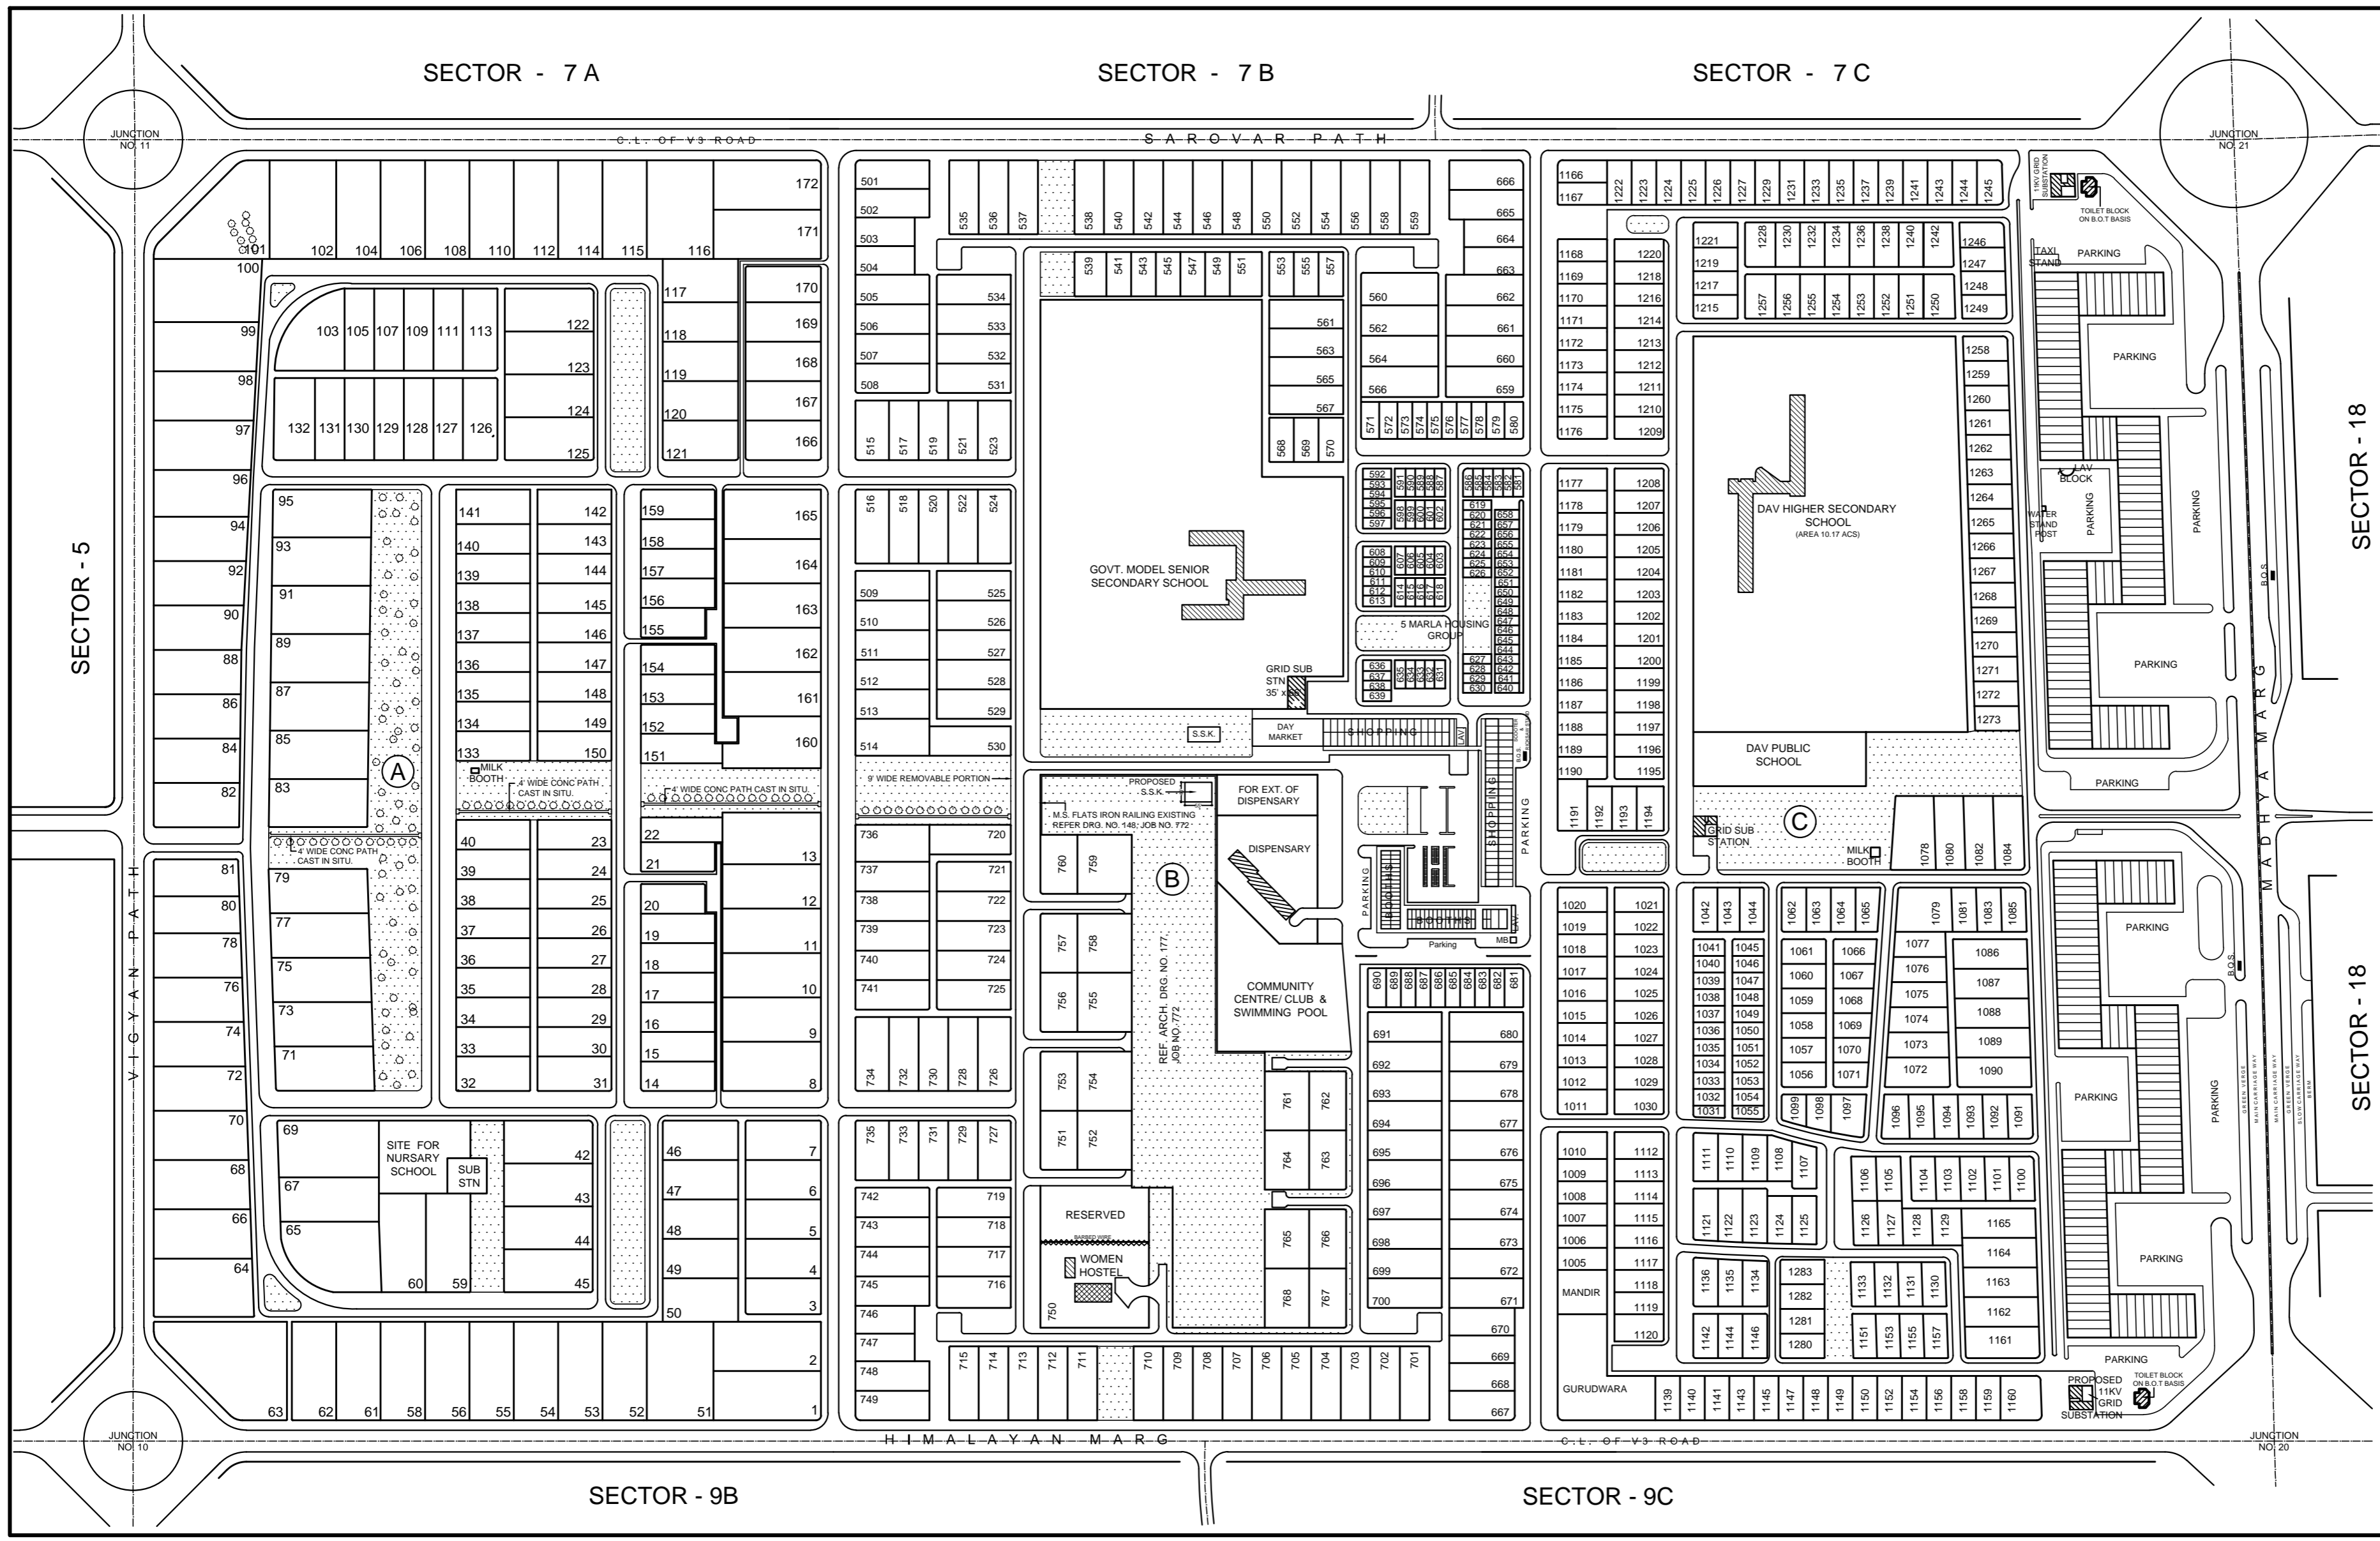

SECTOR - 7 A

SECTOR - 7 B

SECTOR - 7 C

SECTOR - 18

SECTOR - 18

SECTOR - 9B

SECTOR - 9C