


DEPARTMENT OF ARCHITECTURE.

THIS DRG. IS THE PROPERTY OF THE DEPTT. OF ARCHITECTURE U.T. OF CHANDIGARH & FORMERLY OF P.B. GOVT. & MUST NOT BE ALTERED COPIED OR USED IN WHOLE OR IN PART WITHOUT THE PERMISSION OF THE DEPTT. IN WRITING.

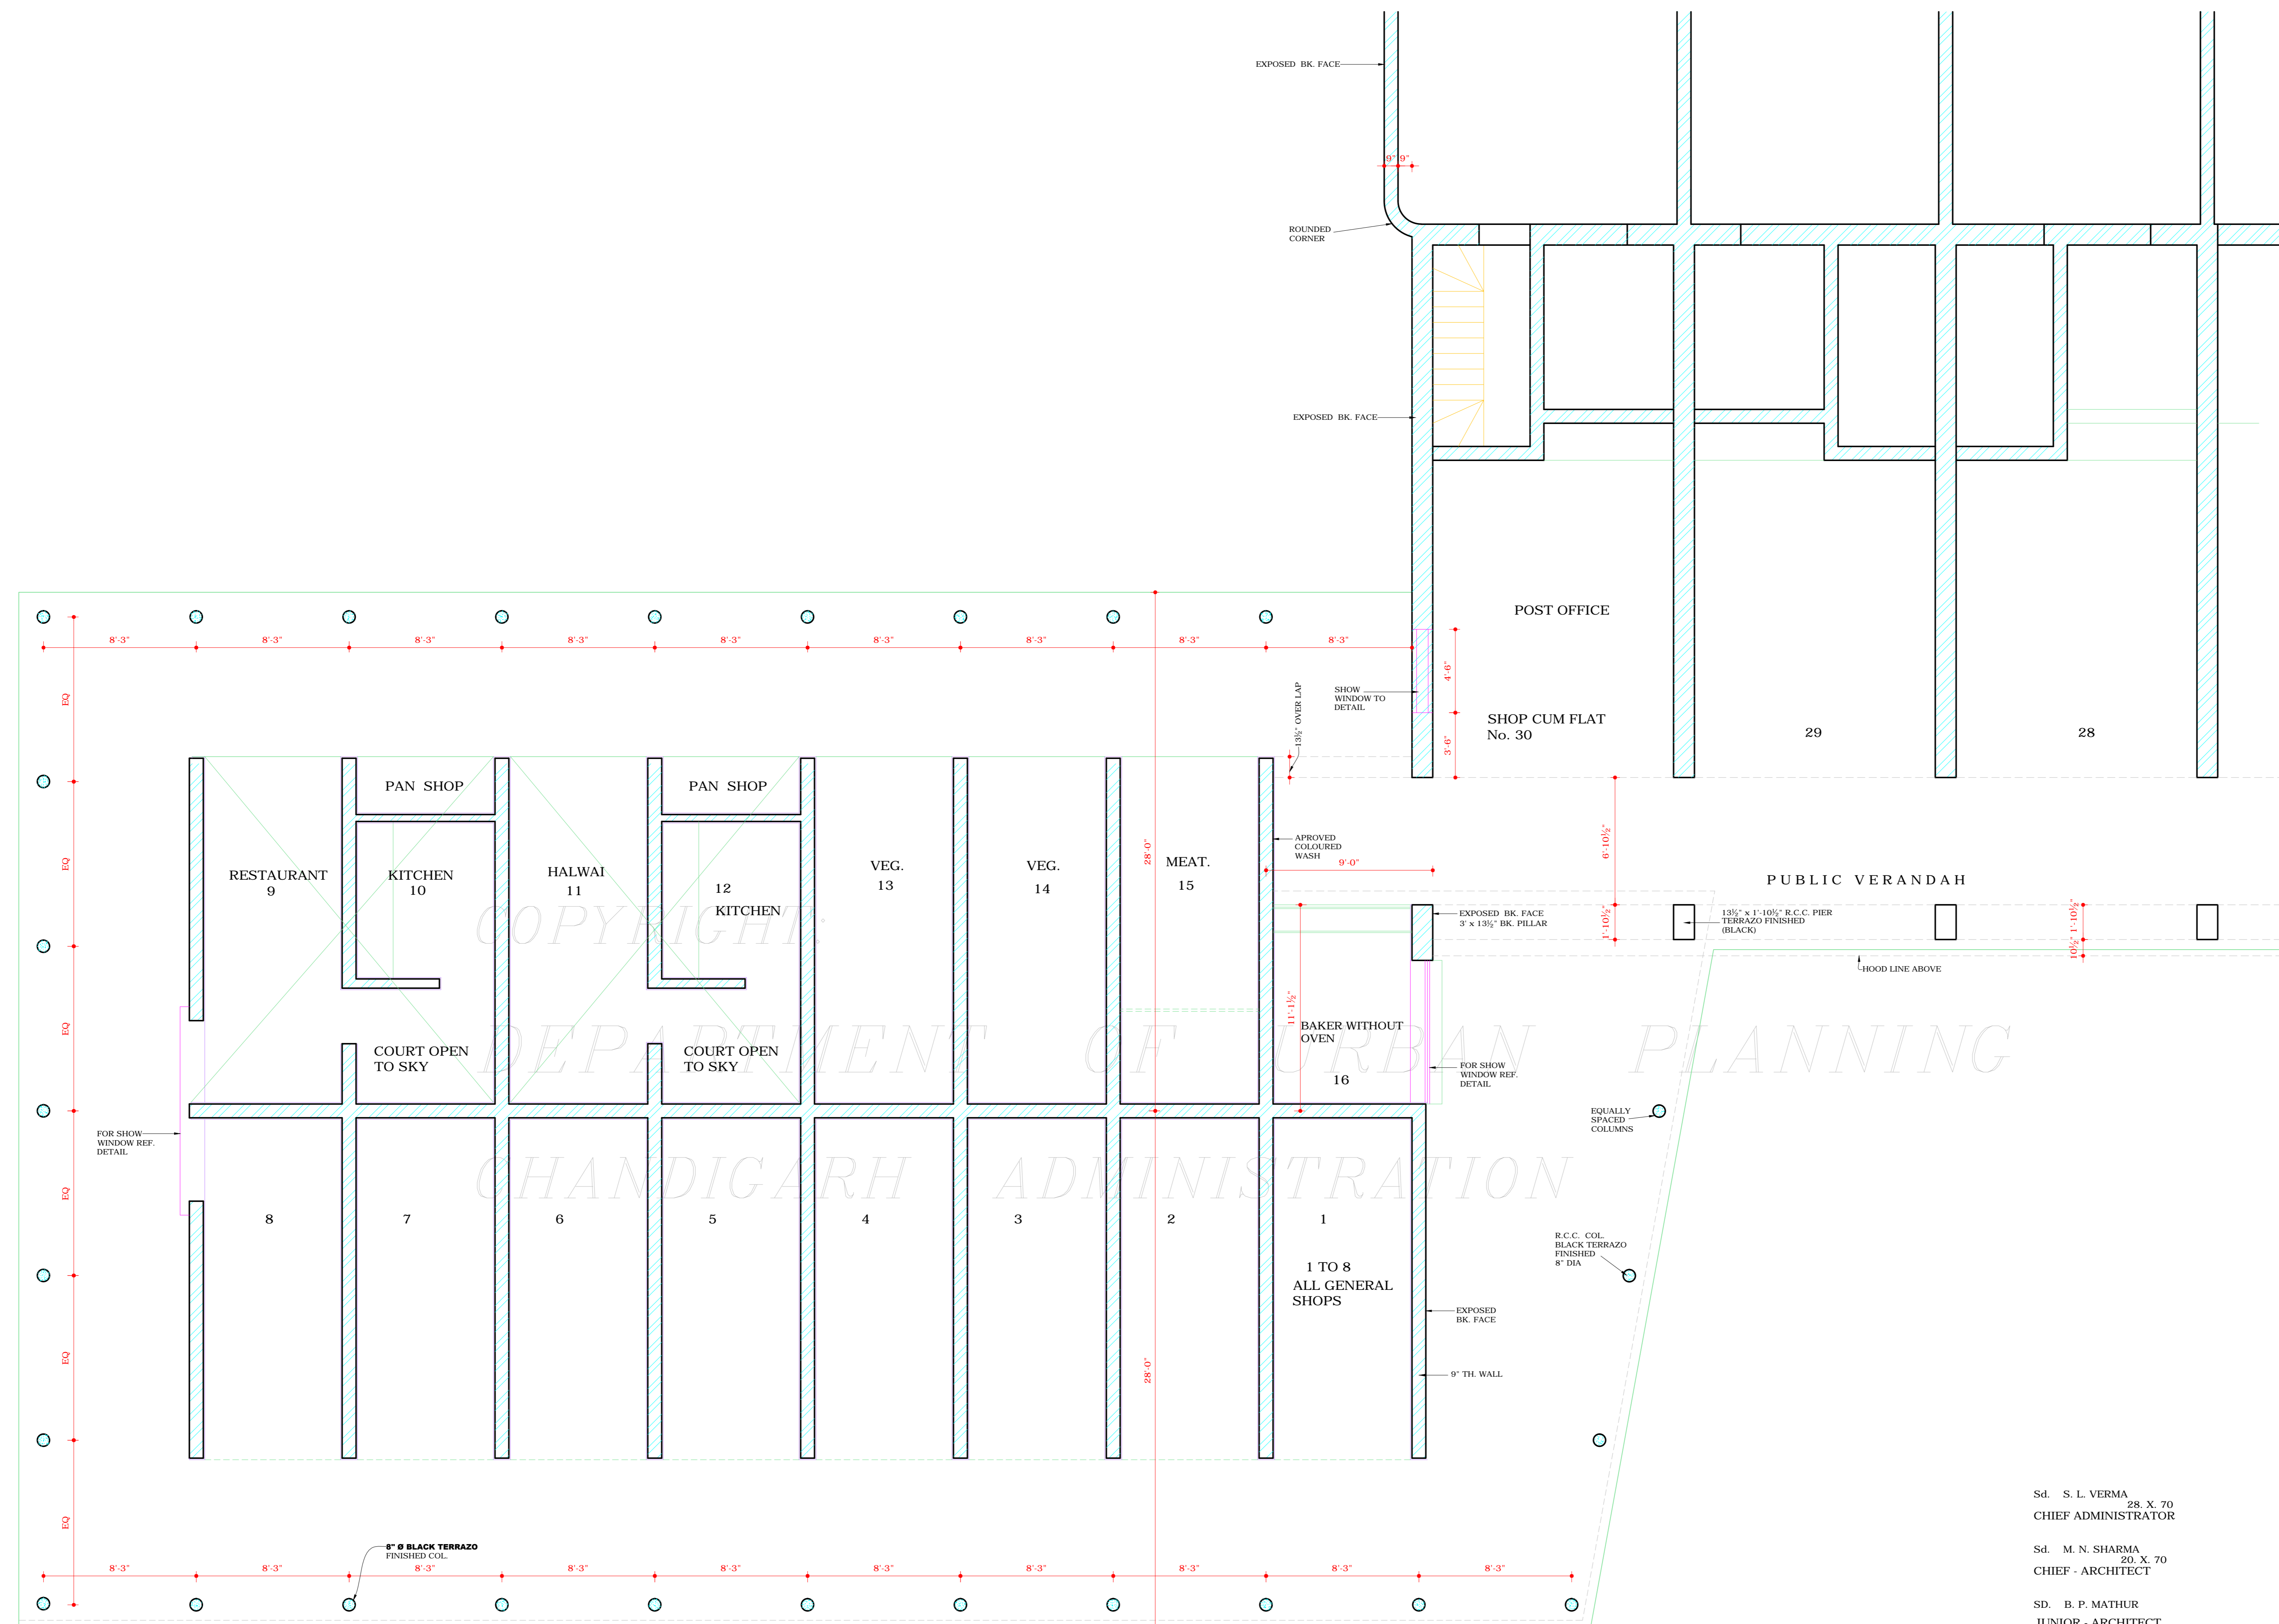

Sd. S. L. VERMA
28. X. 70
CHIEF ADMINISTRATOR

Sd. M. N. SHARMA
20. X. 70
CHIEF - ARCHITECT

Sd. B. P. MATHUR
JUNIOR - ARCHITECT

DISCLAIMER

THOUGH EVERY CARE HAS BEEN TAKEN TO PROVIDE THE CORRECT VERSION OF THE ARCHITECTURAL CONTROL ON THIS DIGITIZED (PDF) FORMAT, YET IN CASE OF ANY DISCREPANCY, THE MASTER COPY OF THE ARCHITECTURAL CONTROL APPLICABLE ON EACH SUCH SITE, AS AVAILABLE IN THE COMMERCIAL RECORD OF THE OFFICE OF CHIEF ARCHITECT OR HER/HIS INTERPRETATION WILL OVERRULE THE DIGITIZED FORMAT.

ATTESTED

Sd. KUREKAR
24.4.72
ASSTT. ARCHITECT.

NOTE:
THIS DRAWING IS THE COMPUTERISED REPRODUCTION OF ORIGINAL DRG. NO. 27-A JOB NO. 32-C DATED-18-05-09

SCALE = 1/4" = 1'-0"

DRAWN	CHECKED	DATE
JOB No. 32/C	DRG. No. 27-A	SET C/P 1

STANDARD DESIGN
OF BOOTH IN
SECTOR 10-D