


CHANDIGARH
PROJECT

THIS DRAWING IS THE ORIGINAL TRACING OF
DRG. No. 2 OF JOB No. 220 AND RETRACED ON 5.3.82
Sd/- S.K.

ATTESTED
Sd/- AVTAR SINGH
8.3.82
ASSTT. ARCHITECT

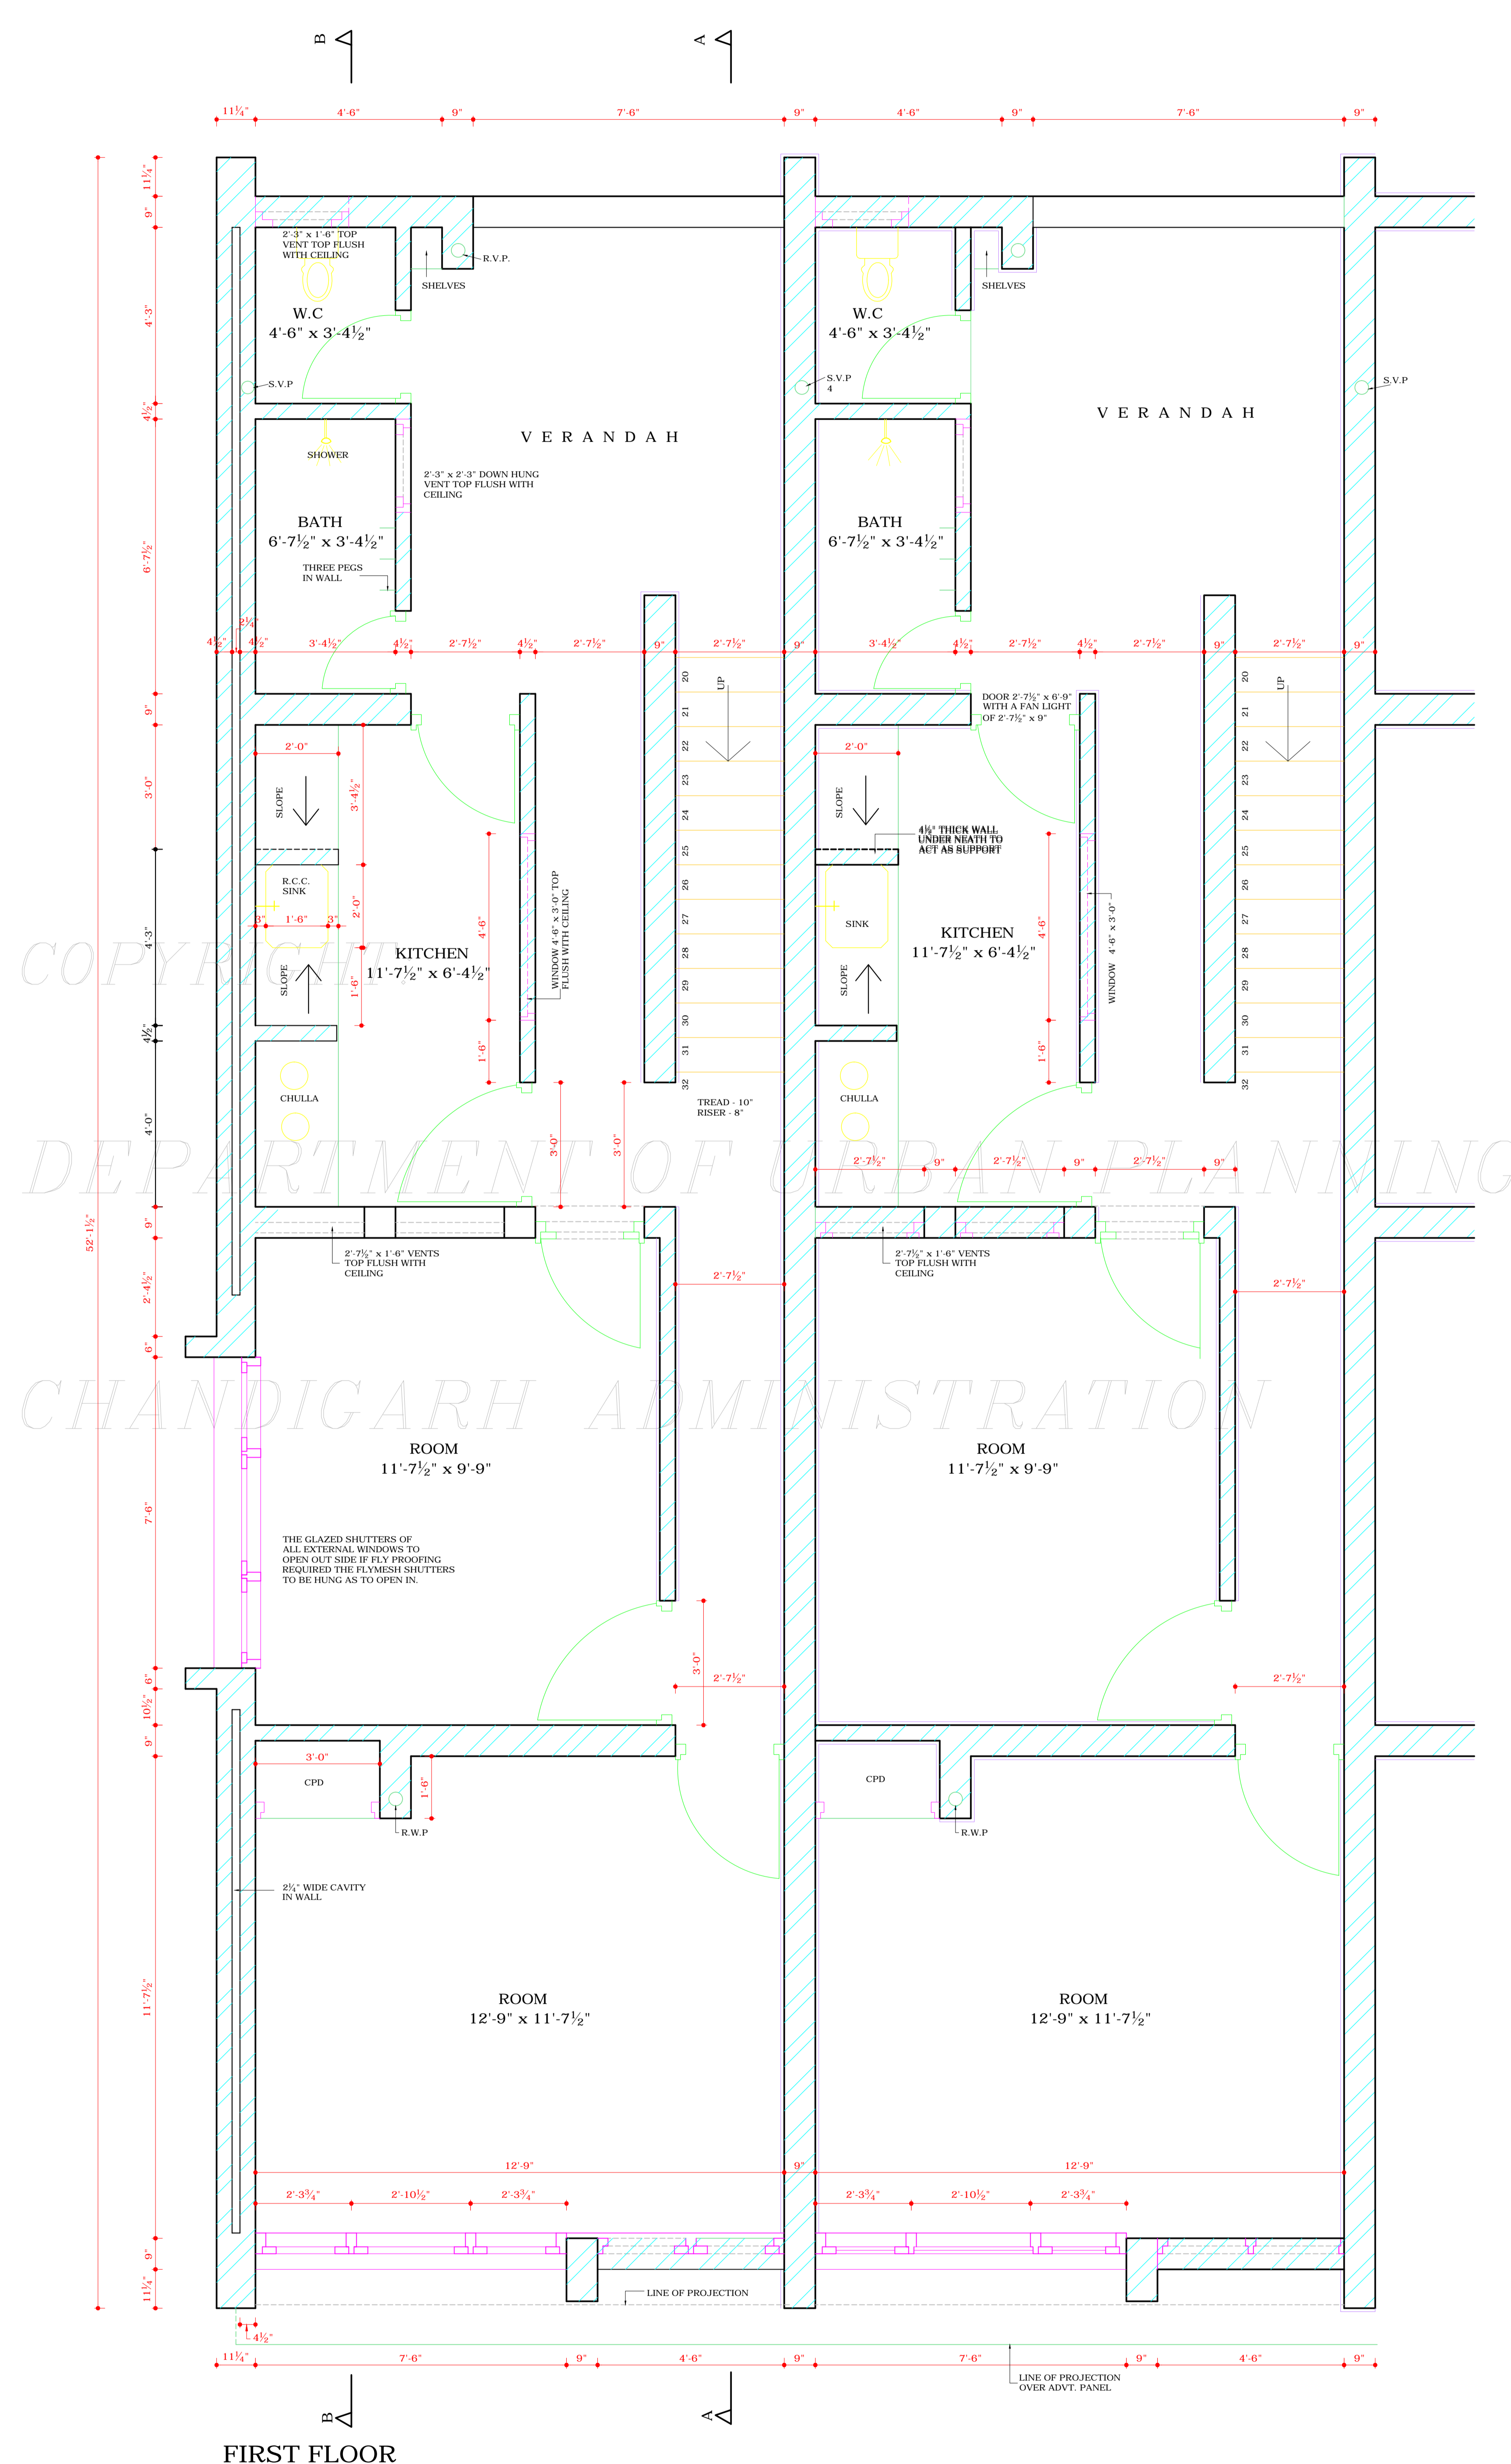

FIRST FLOOR

COPYRIGHT
DEPARTMENT OF URBAN PLANNING
CHANDIGARH ADMINISTRATION

NOTE:- THIS DRAWING IS THE COMPUTERISED REPRODUCTION
OF ORIGINAL DRG. No. 2, JOB No. 220 DATED- 11-12-08

Sd/-
S.L. VERMA 5.X.70
CHIEF ADMINISTRATOR

Sd/-
M.N. SHARMA 3.X.70
CHIEF ARCHITECT

Sd/-
P. JEANNERET
SENIOR ARCHITECT

Sd/-
A. PARKASH 22.10.58
JUNIOR ARCHITECT

SCALE = HALF INCH TO A FOOT

DRAWN SIKKA	CHECKED A. P.
DATE: 22-10-58	JOB NO. 220
	DRG. NO. 2

DETAIL DRAWING
SHOP CUM - FLAT
SECTOR - 24

PLANS.

DISCLAIMER

THOUGH EVERY CARE HAS BEEN TAKEN TO PROVIDE THE CORRECT
VERSION OF THE ARCHITECTURAL CONTROL ON THIS DIGITIZED (PDF)
FORMAT, YET IN CASE OF ANY DISCREPANCY, THE MASTER COPY OF THE
ARCHITECTURAL CONTROL APPLICABLE ON EACH SUCH SITE, AS AVAILABLE
IN THE COMMERCIAL RECORD OF THE OFFICE OF CHIEF ARCHITECT OR
HEROIS INTERPRETATION WILL OVERRULE THE DIGITIZED FORMAT.