

DEPARTMENT OF ARCHITECTURE.

NOTES

THIS DRG. IS THE PROPERTY OF THE DEPTT. OF ARCHITECTURE U.T. CHANDIGARH FORMERLY THE GOVT. OF PUNJAB AND MUST NOT BE ALTERED COPIED OR USED IN WHOLE OR IN PART WITHOUT THE PERMISSION OF THIS DEPTT. IN WRITING.
 THIS DRG. IS ACTUALLY TRACED FROM DRG. NO. 6 JOB NO. 220 ON DATED 17.3.73
 SD- 17th_1973

NOTE:- THIS DRAWING IS THE COMPUTERISED REPRODUCTION OF ORIGINAL DRG. NO. 6 JOB NO. 220 DATED- 11-12-08

Sd/- S.L. VARMA 5.X.70 CHIEF ADMINISTRATOR
 Sd/- M.N. SHARMA 3.X.70 CHIEF ARCHITECT


Sd/- P. JEANNERET SENIOR ARCHITECT
 Sd/- ADITYA PARKASH 22.X.70 JUNIOR ARCHITECT

OFFICE OF THE CHIEF ARCHITECT CHANDIGARH .U.T.

SCALE = 1/2" TO A FOOT DATE = 22.X.58

DRAWN: Sd/- MARCH 1973 DRG. NO. 6 JOB NO. 220

DETAIL DRAWING OF SHOP-CUM-FLAT SECTION - 24 SECTIONS.

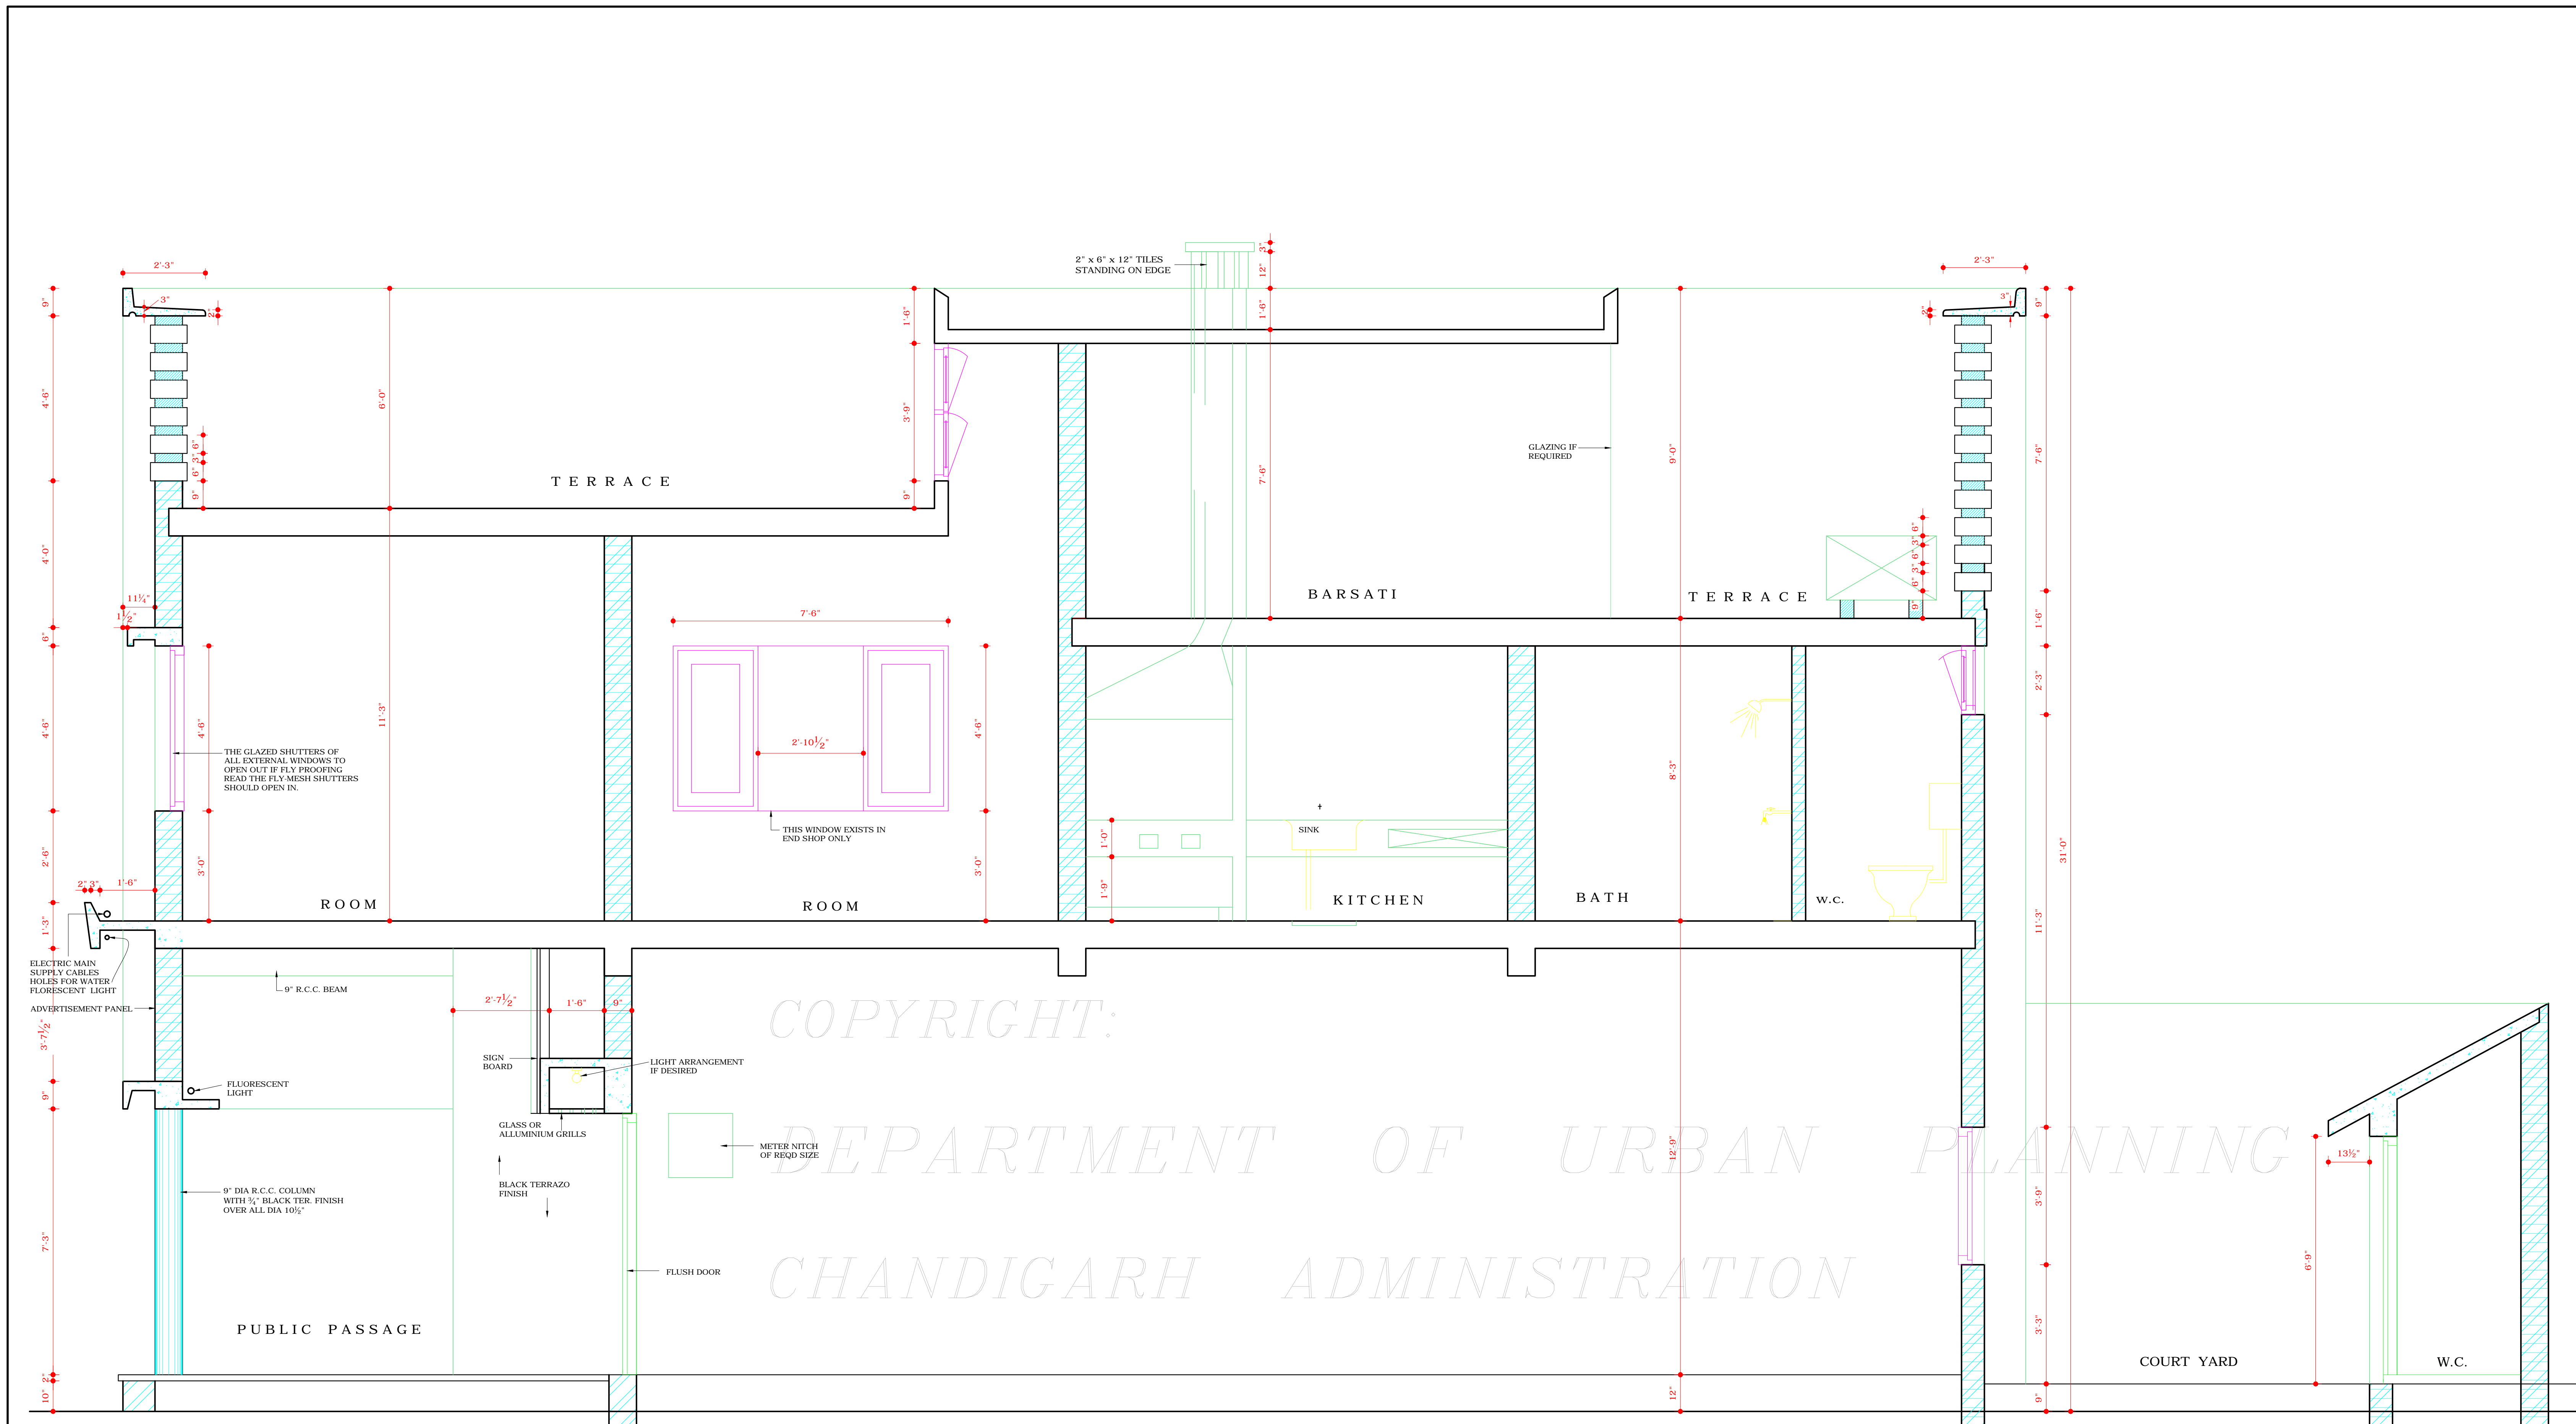

SECTION AT 'BB'

COPYRIGHT: DEPARTMENT OF URBAN PLANNING CHANDIGARH ADMINISTRATION

DISCLAIMER

THOUGH EVERY CARE HAS BEEN TAKEN TO PROVIDE THE CORRECT VERSION OF THE ARCHITECTURAL CONTROL ON THIS DIGITIZED (PDF) FORMAT, YET IN CASE OF ANY DISCREPANCY, THE MASTER COPY OF THE ARCHITECTURAL CONTROL APPLICABLE ON EACH SUCH SITE, AS AVAILABLE IN THE COMMERCIAL RECORD OF THE OFFICE OF CHIEF ARCHITECT OR HER/HIS INTERPRETATION WILL OVERRULE THE DIGITIZED FORMAT.

ATTESTED TRUE COPY
 Sd/- KUREKAR 17.3.73 ASSTT. ARCHITECT.