

DEPARTMENT OF
ARCHITECTURE (U.T.)

S.No. NOTES:-

1. THIS DRG. IS THE PROPERTY OF THE ARCHITECTURE DEPT. CHANDIGARH U.T. , FORMERLY OF PB. GOVT. AND MUST NOT BE ALTERED COPIED OR USED IN THE WHOLE OR IN THE PART WITH OUT THE PERMISSION OF THIS DEPT. IN THE WRITING.

NOTE:- THIS DRAWING IS THE COMPUTERISED REPRODUCTION OF ORIGINAL DRG. No.7 JOB No. 126 DATED- 18-05-09

1. THIS DRG. IS REPRODUCED FROM THE JOB No. 126 DRG. No. 7 DATED Sd/- M.S. VIRDI

S.NO.	DESCRIPTION	SIGN	DATE
-------	-------------	------	------

REVISIONS

CHIEF ARCHITECT.	Sd/- P. JEANNERET SENIOR ARCHITECT.
------------------	--




Sd/- A. PARKASH ARCHITECT.	ASSTT. ARCHITECT.
-------------------------------	-------------------

OFFICE OF THE
CHIEF ARCHITECT
CHANDIGARH, U.T.

SCALE = 1/2" TO A FOOT DATED

DRAWN M.S. VIRDI TRACED	JOB No. 126	DRG. No. 7
-------------------------------	----------------	---------------

DETAIL OF JUNCTION
BETWEEN SHOP No. 44
& BOOTHS.
SECTOR 7C.

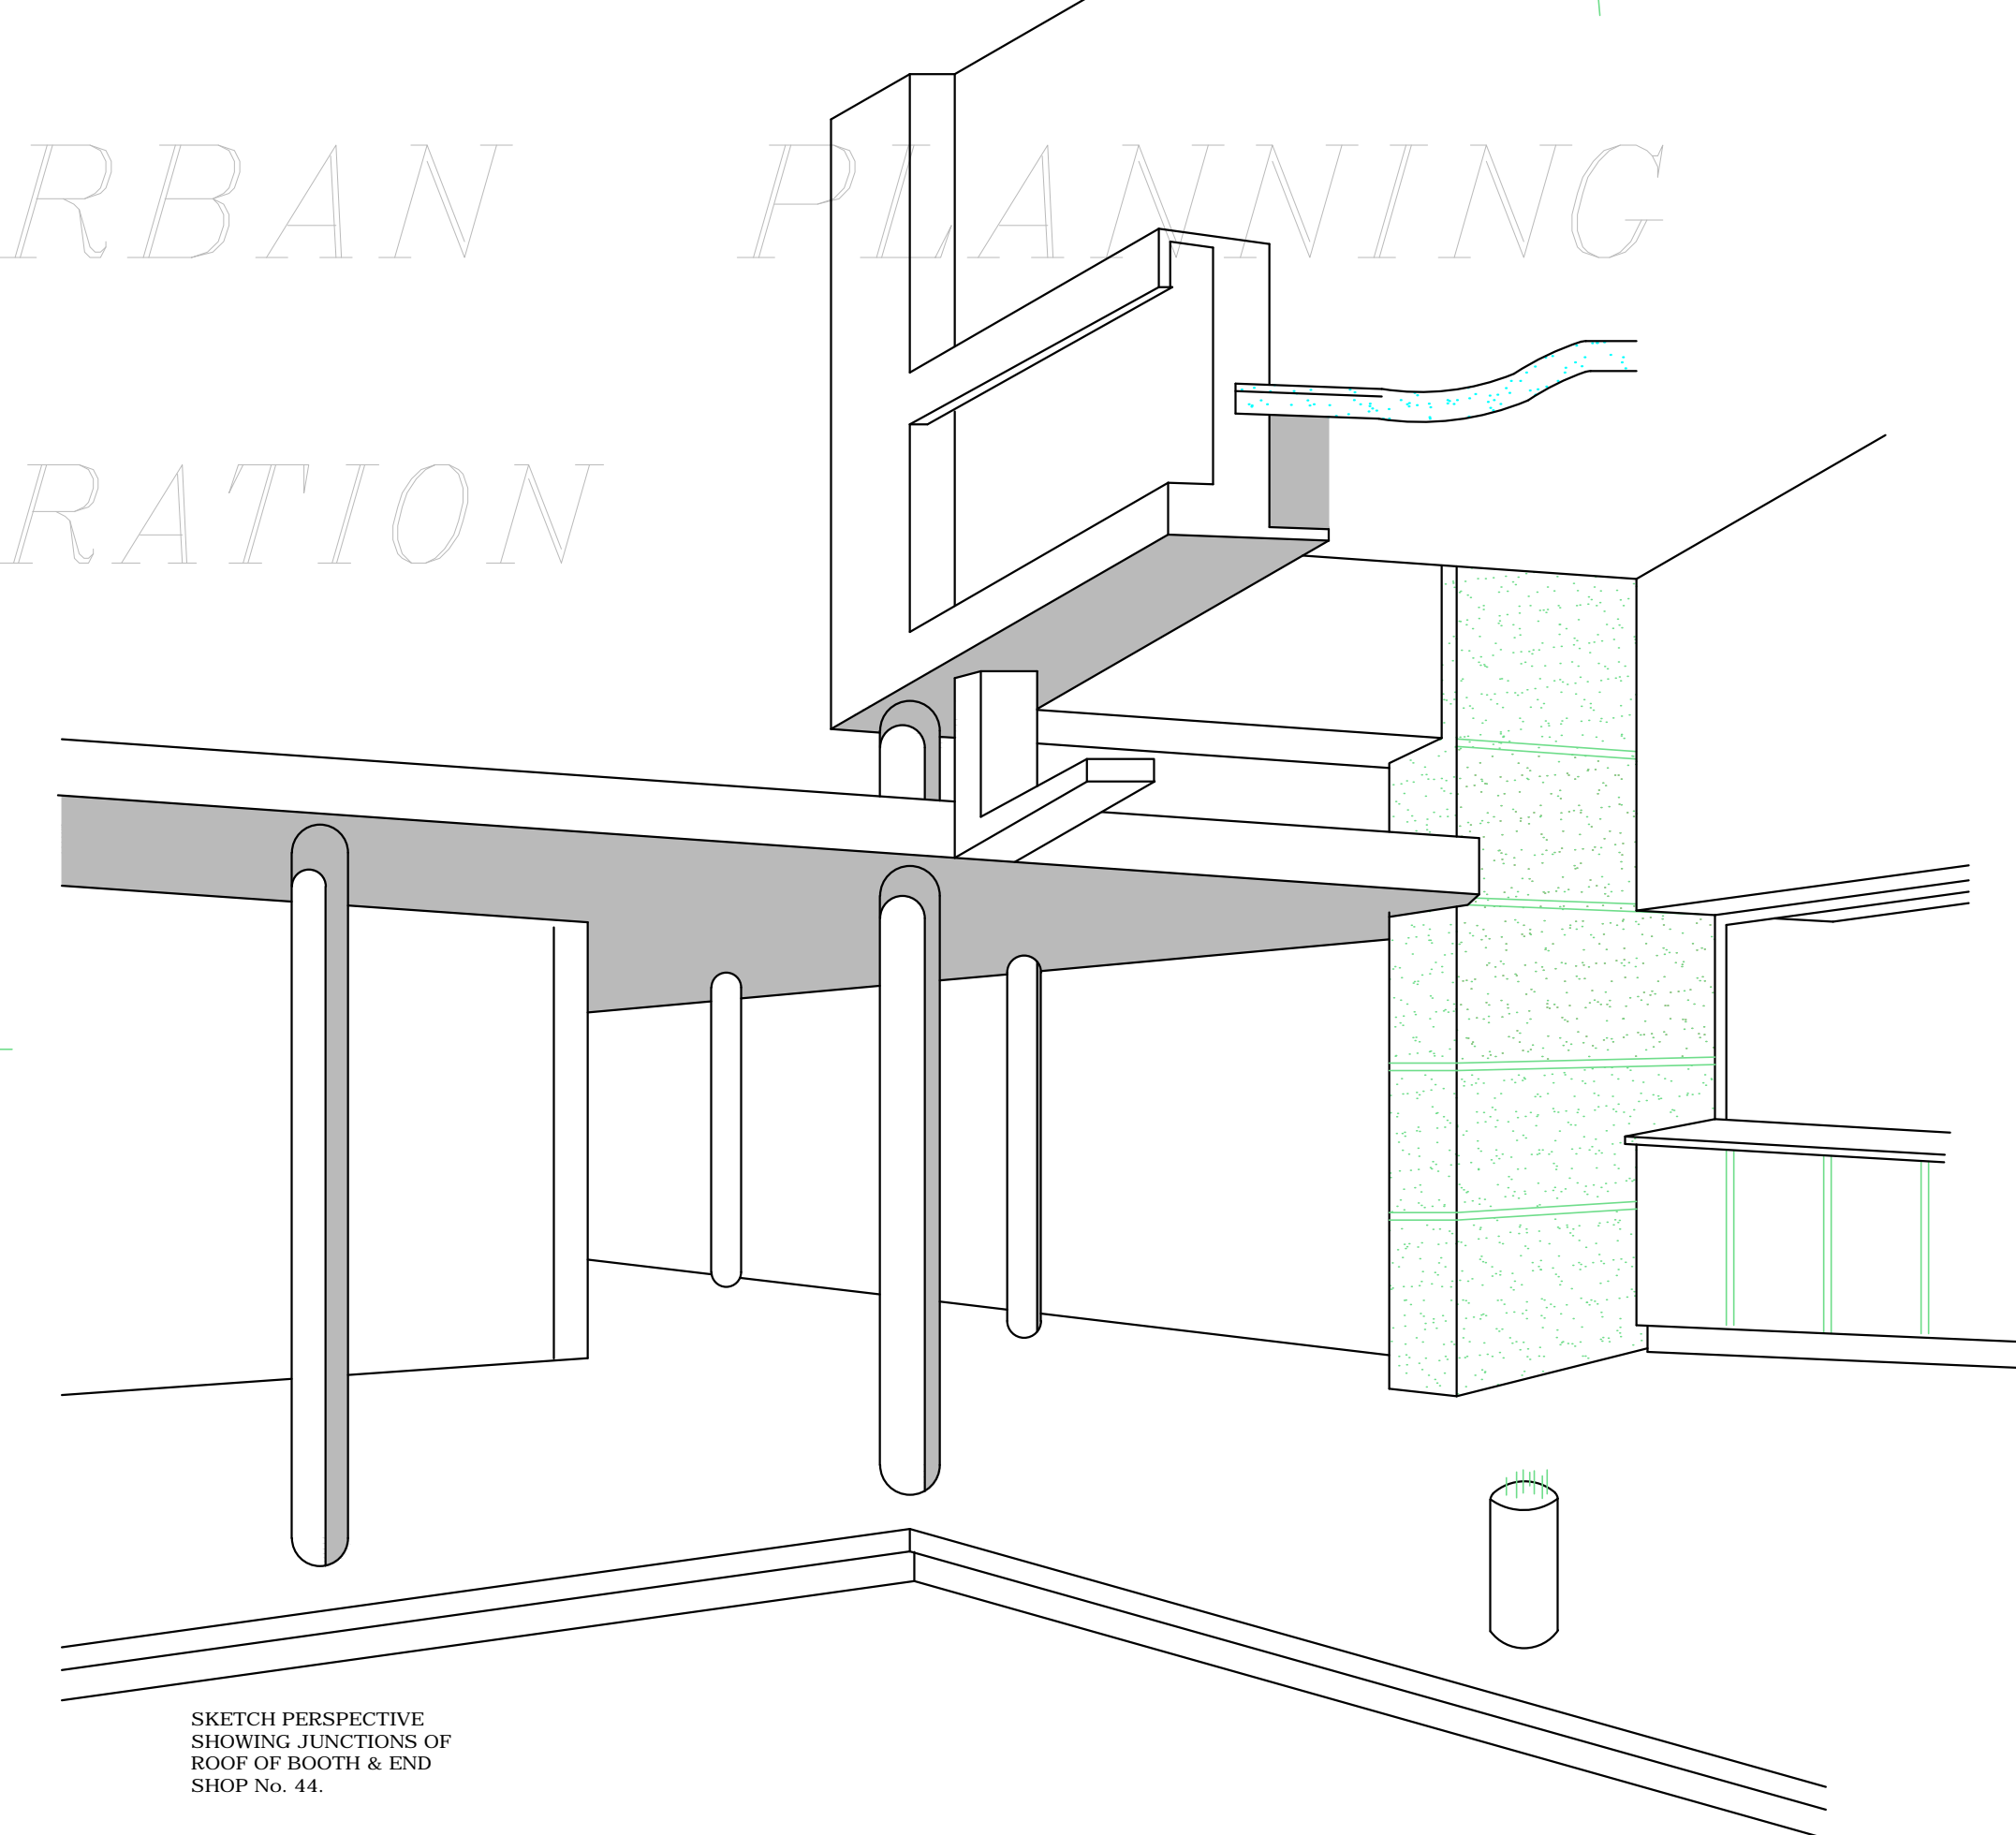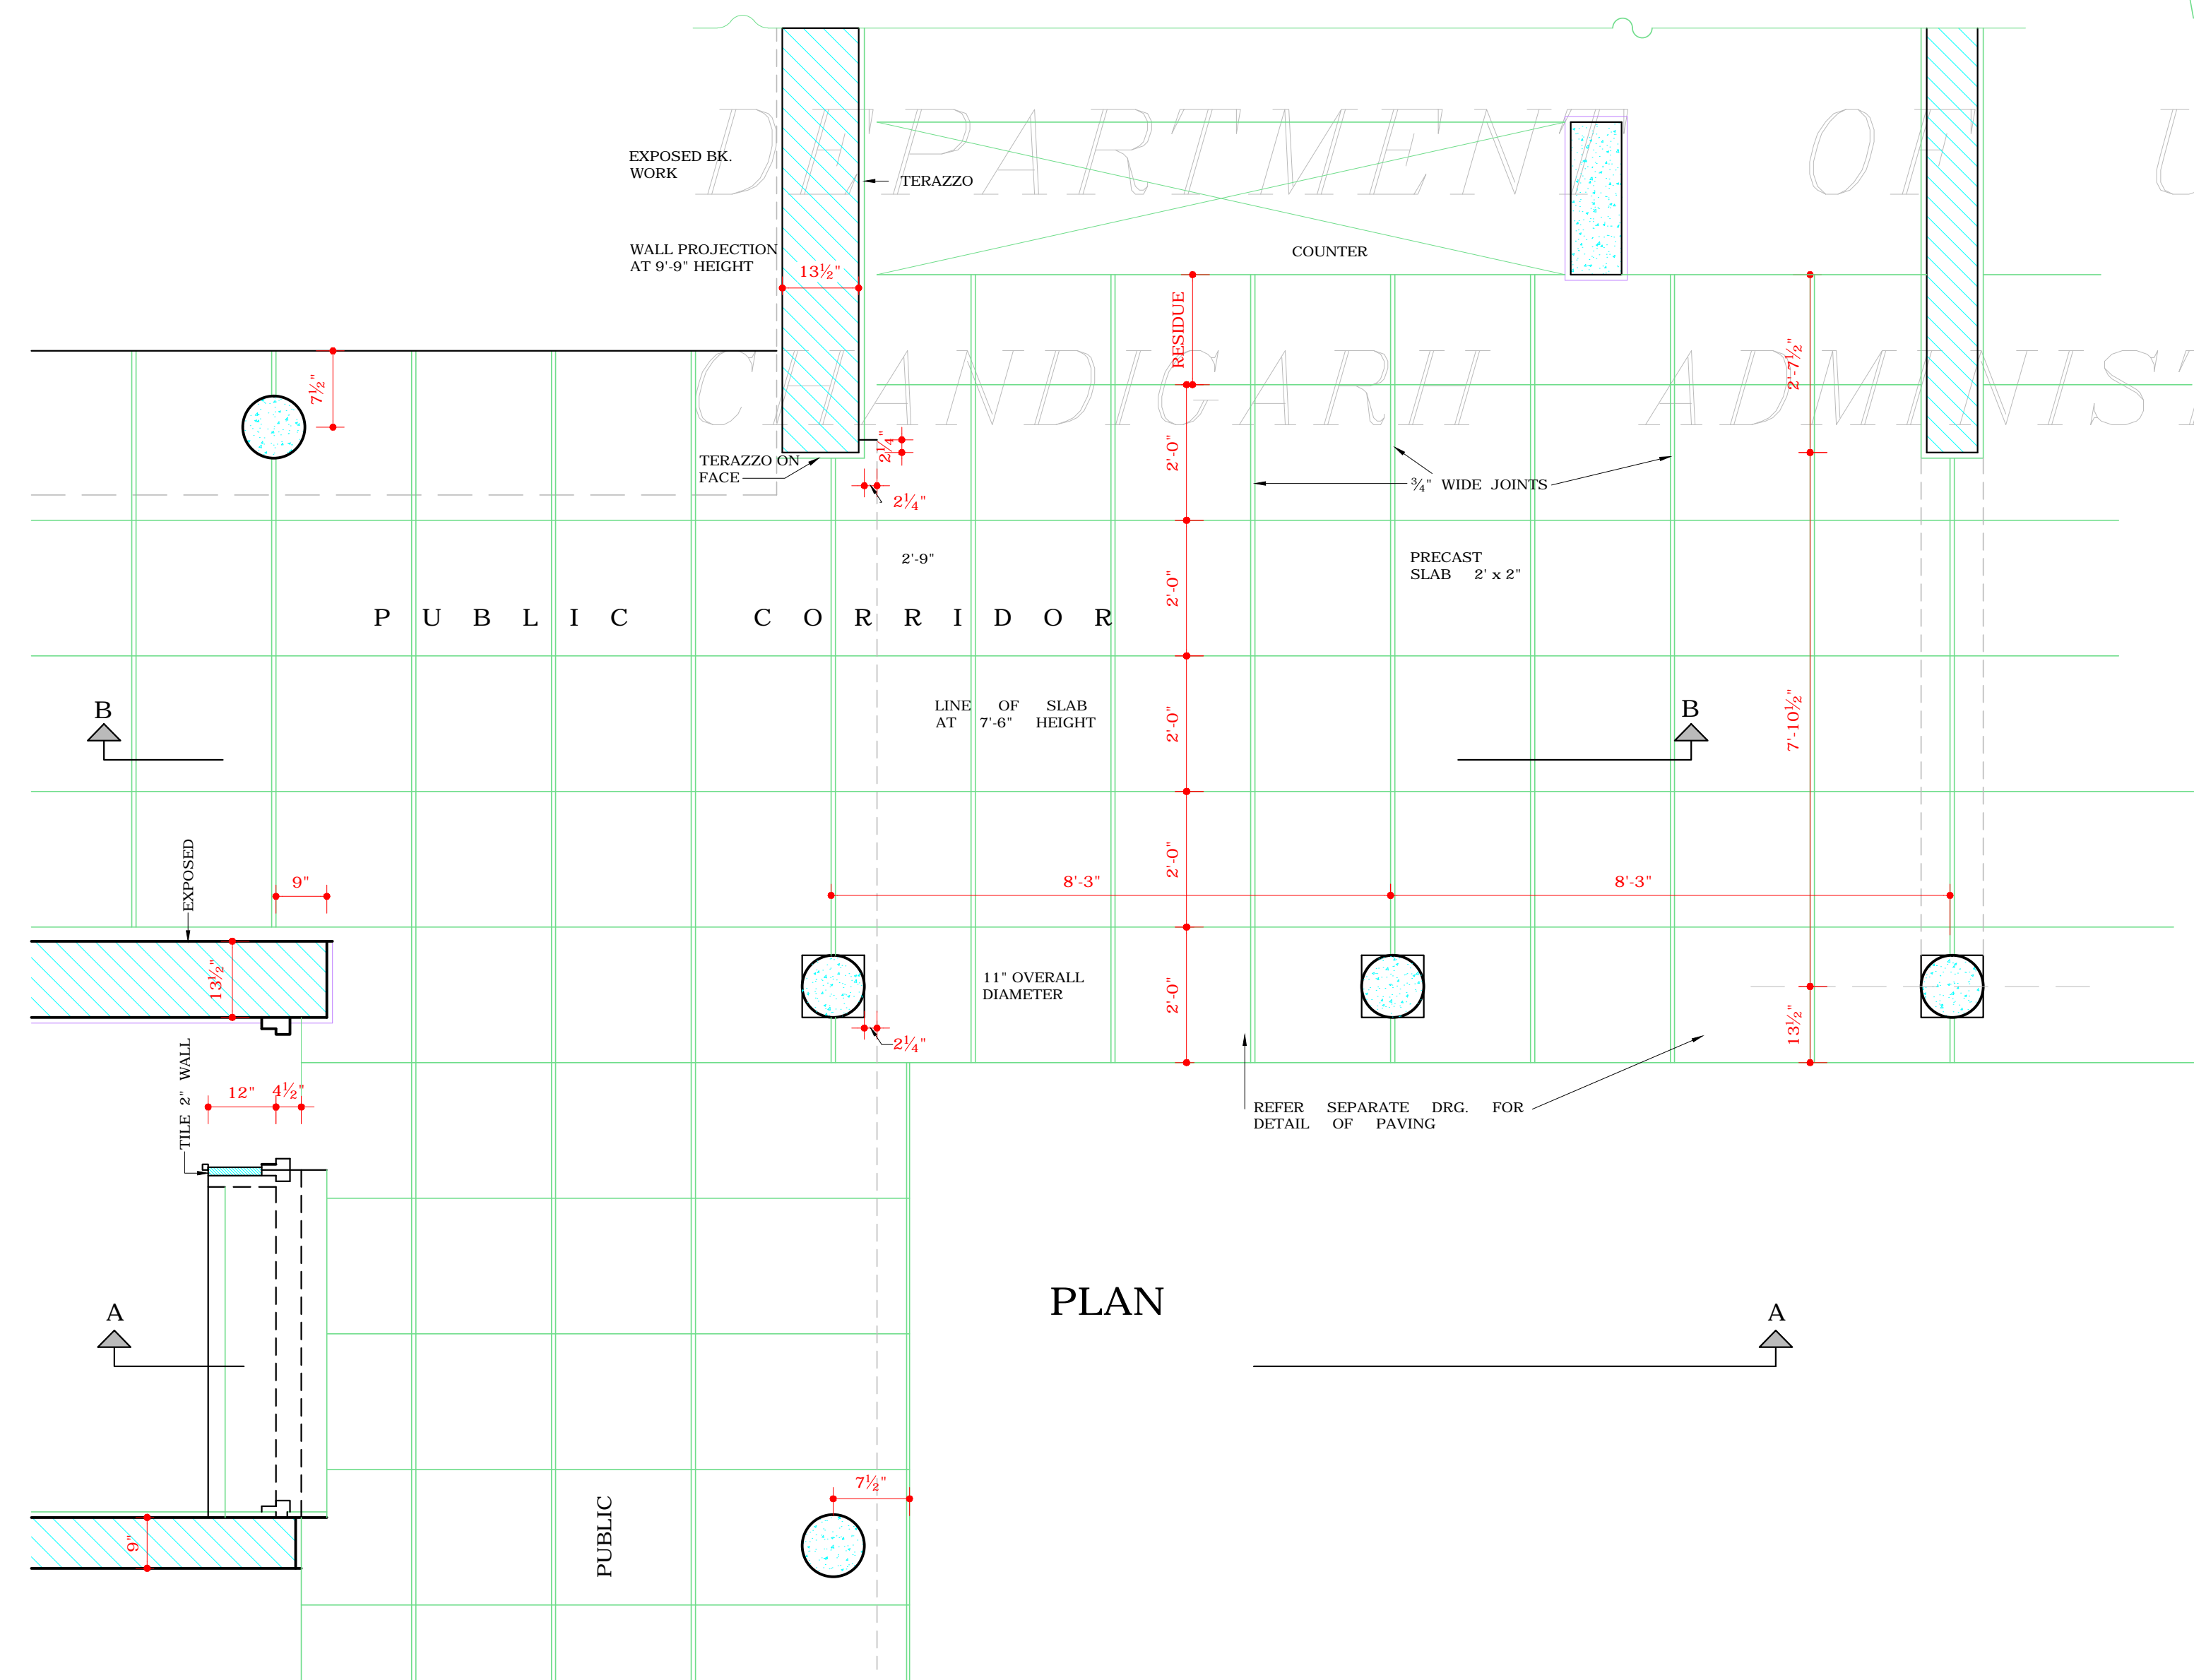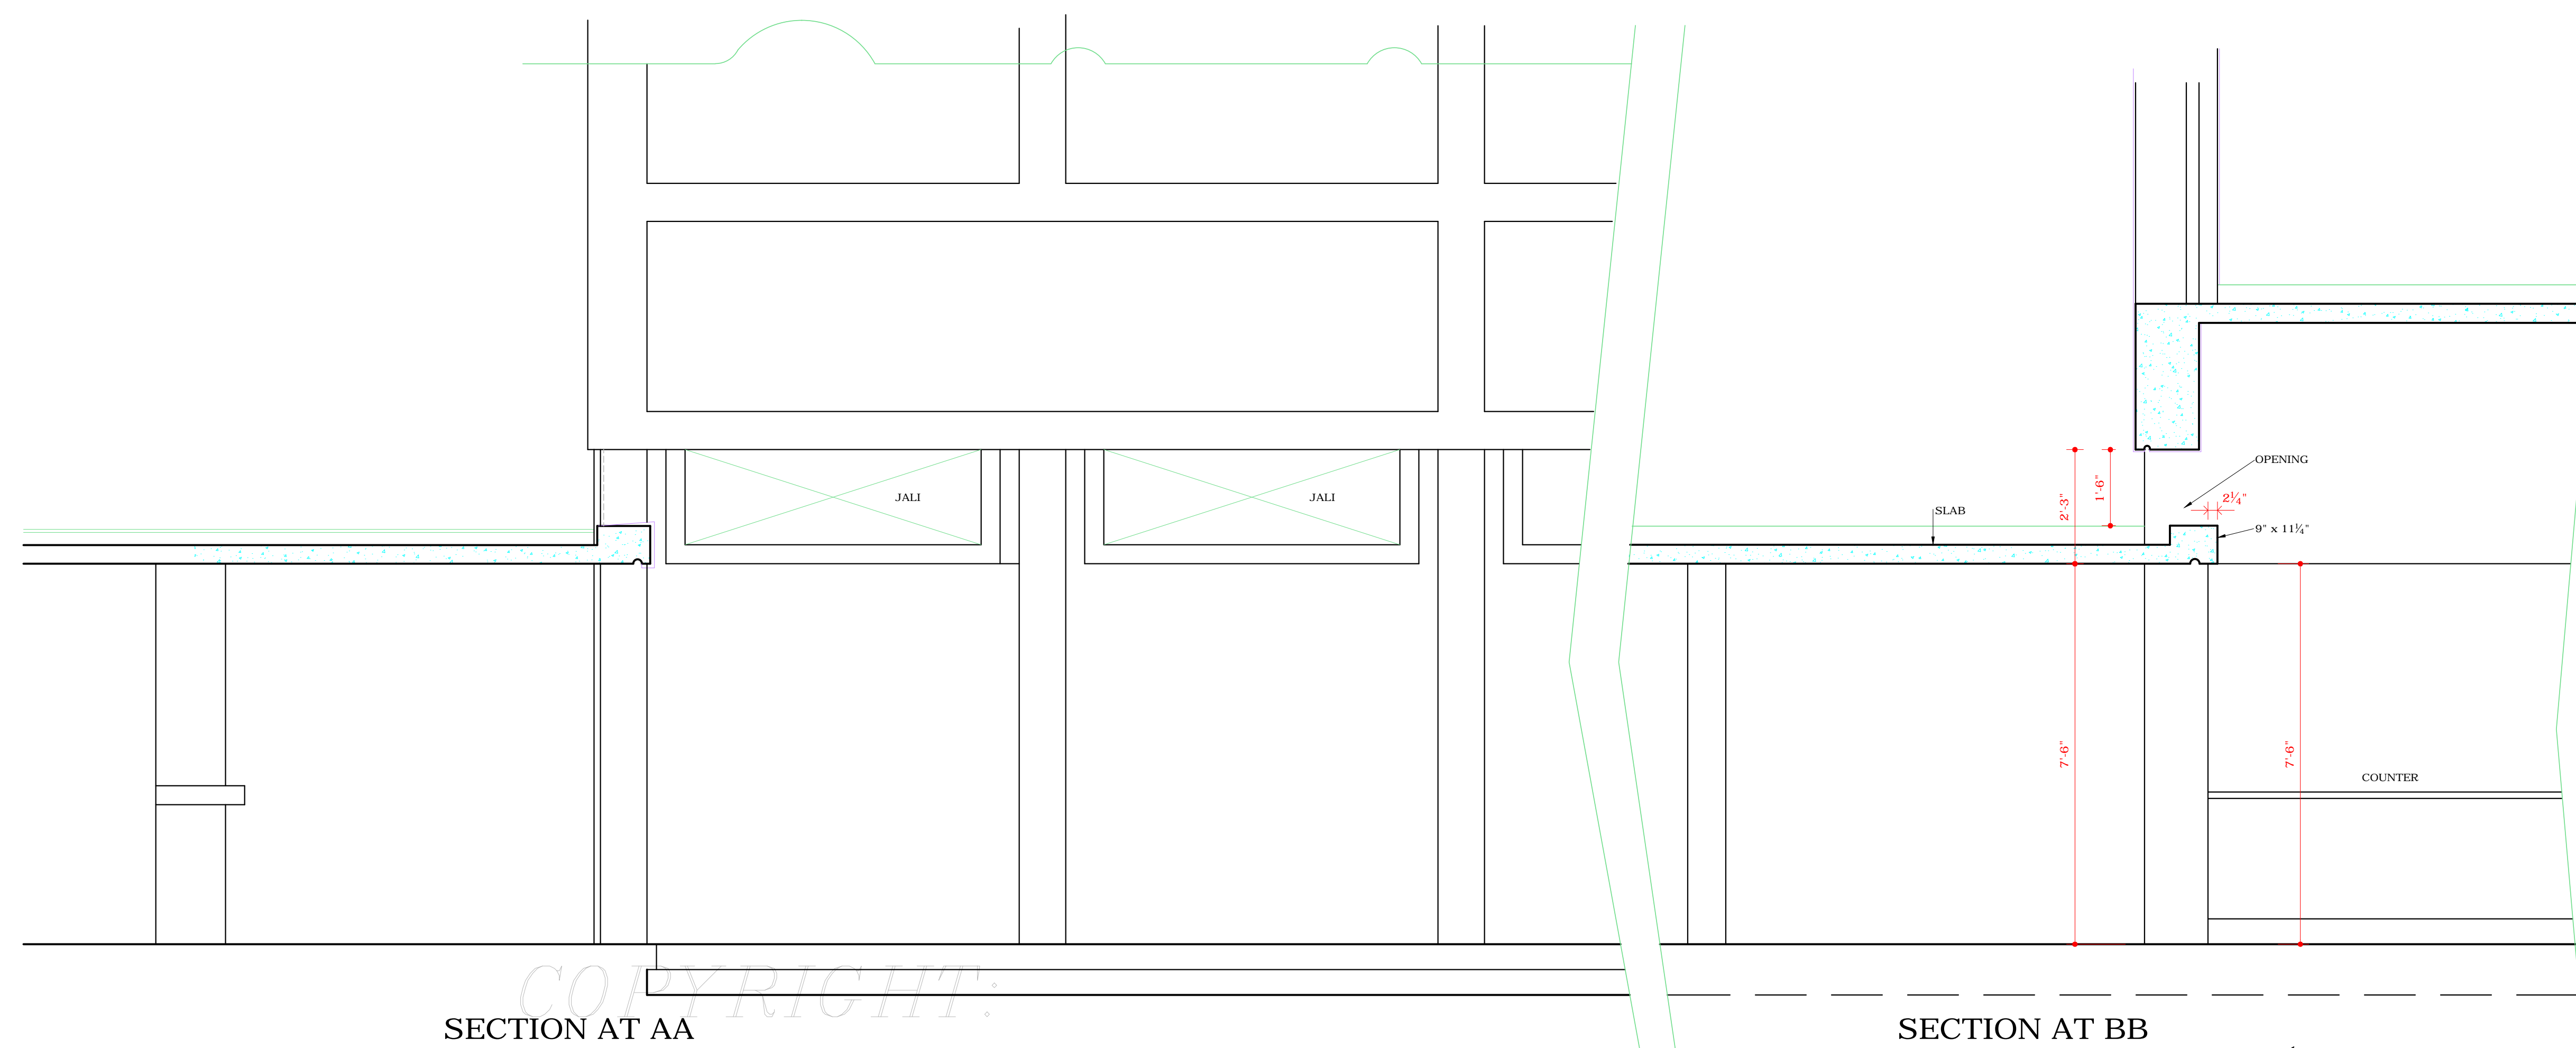

DISCLAIMER
THOUGH EVERY CARE HAS BEEN TAKEN TO PROVIDE THE CORRECT VERSION OF THE ARCHITECTURAL CONTROL ON THIS DIGITIZED (PDF) FORMAT, YET IN CASE OF ANY DISCREPANCY, THE MASTER COPY OF THE ARCHITECTURAL CONTROL APPLICABLE ON EACH SUCH SITE, AS AVAILABLE IN THE COMMERCIAL RECORD OF THE OFFICE OF CHIEF ARCHITECT OR HERHIS INTERPRETATION WILL OVERRULE THE DIGITIZED FORMAT.

ATTESTED TRUE COPY
Sd/- KUREKAR
ASSTT. ARCHITECT

CHIEF ADMINISTRATOR