


CHANDIGARH
PROJECT

NOTES

THIS DRG. IS THE PROPERTY OF THE DEPTT. OF ARCHITECTURE, CHANDIGARH, U.T. AND FORMERLY OF THE GOVT. OF PUNJAB AND MUST NOT BE ALTERED, COPIED OR USED IN WHOLE OR IN PART WITHOUT THE PERMISSION OF THIS DEPTT. IN WRITING.
THIS DRG. IS ACTUALLY TRACED FROM DRG. No. 4 JOB No. 220 ON DATED 17.4.73. Sd/- 17TH APRIL 1973

NOTE:- THIS DRAWING IS THE COMPUTERISED REPRODUCTION OF ORIGINAL DRG. No. 4 JOB No. 220 DATED 11-12-08

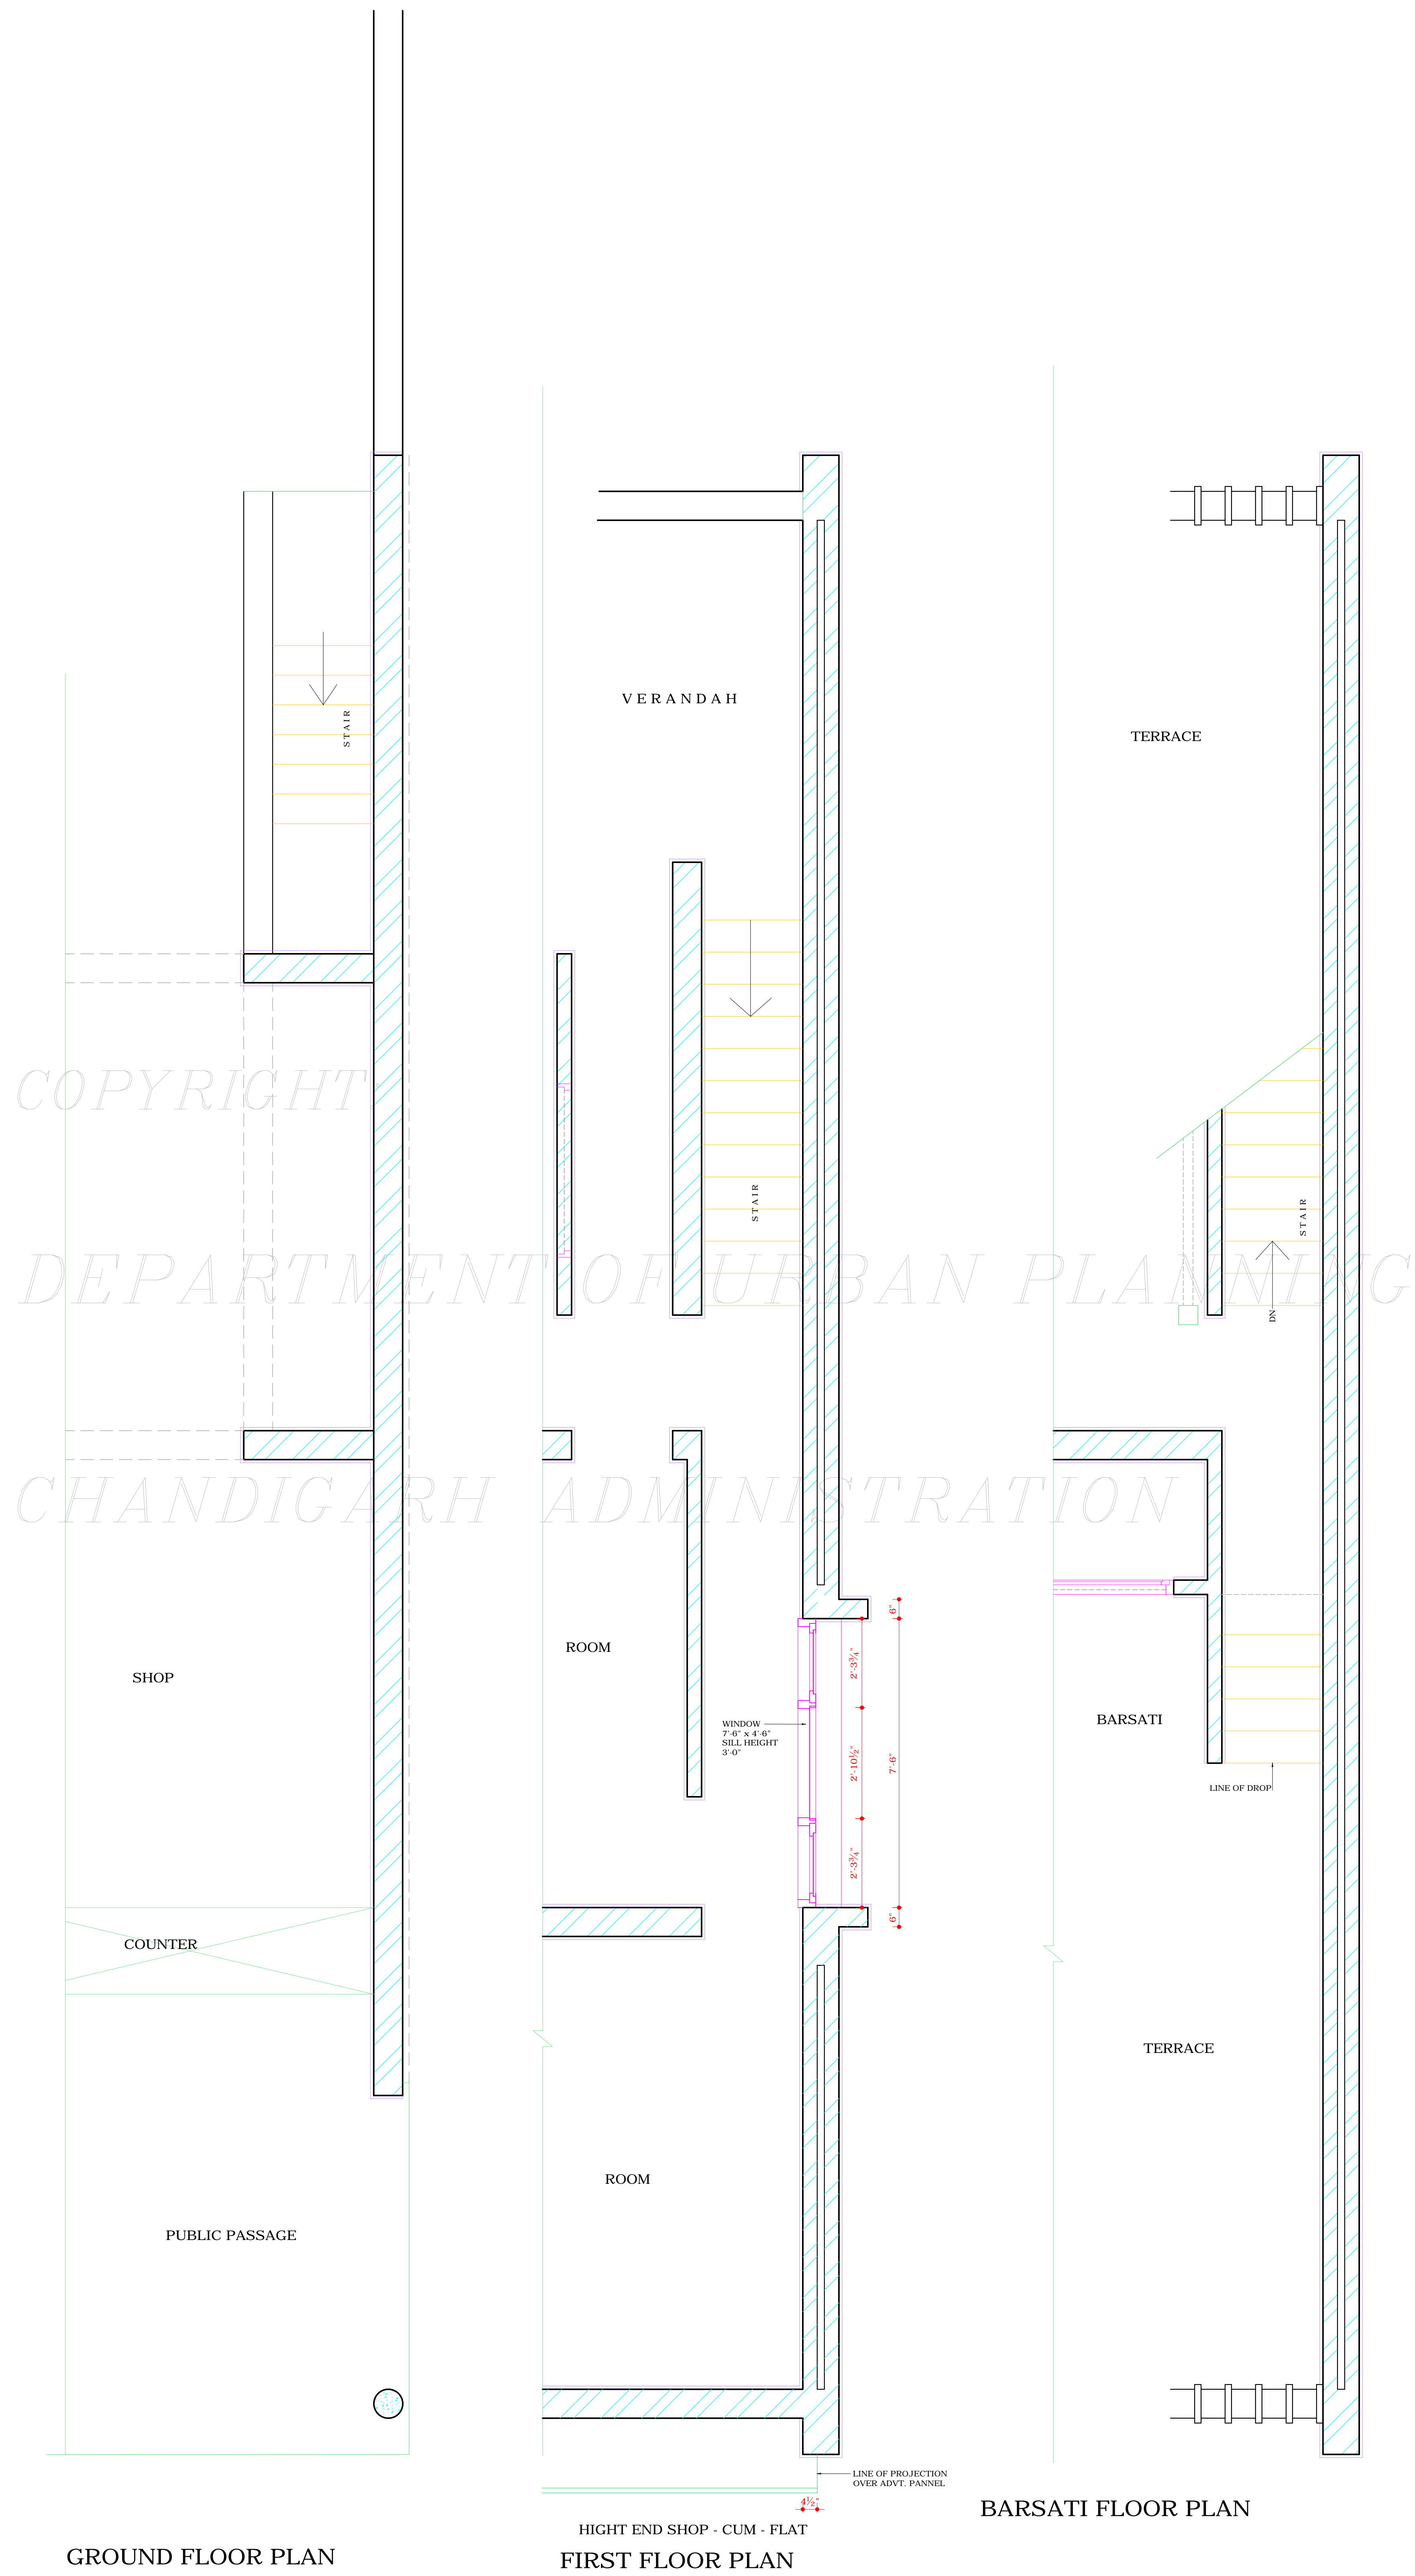

COPYRIGHT
DEPARTMENT OF URBAN PLANNING
CHANDIGARH ADMINISTRATION

S.No.	DESCRIPTION	DATE	SIGN
-------	-------------	------	------

REVISIONS

Sd/- S.L. VERMA 5.X.70 CHIEF ADMINISTRATOR	Sd/- M.N. SHARMA 3.X.70 CHIEF ARCHITECT
Sd/- P. JEANNERET SENIOR ARCHITECT	Sd/- ADITYA PARKASH 22.X.58 JUNIOR ARCHITECT

OFFICE OF THE
CHIEF ARCHITECT
CHANDIGARH, U.T.

SCALE = 1/2" TO A FOOT

DATE: 22.X.58

DRAWN Sd/- 17TH APRIL 1973 SIKKA	DRG NO. 4	JOB NO. 220
---	--------------	----------------

DISCLAIMER

THOUGH EVERY CARE HAS BEEN TAKEN TO PROVIDE THE CORRECT VERSION OF THE ARCHITECTURAL CONTROL ON THIS DIGITIZED (PDF) FORMAT, YET IN CASE OF ANY DISCREPANCY, THE MASTER COPY OF THE ARCHITECTURAL CONTROL APPLICABLE ON EACH SUCH SITE, AS AVAILABLE IN THE COMMERCIAL RECORD OF THE OFFICE OF CHIEF ARCHITECT OR HIS/HERS INTERPRETATION WILL OVERRULE THE DIGITIZED FORMAT.

DETAIL DRAWING
SHOP CUM - FLATS
SECTOR - 24
PLANS.